

E. Doty Street

223 S. Pinckney Street

E. Wilson Street

S. Pinckney Street

216 S. Pinckney Street

80'

18'

5'

18'

5'

13'

7'

12'

7'

5'

19'

5'

19'

MARK	REVISION	DATE	BY
14216	SDU	02/20/22 4:35 PM	Scale: 1/20
14216			EX-1

14216
MADISON, WI


CONTRACT NO: ---

EXHIBIT
S. PINCKNEY STREET

M:\DESIGN\Projects\14216\CAD\Traffic\14216TE-Geometrics.dwg



14216
EX-1

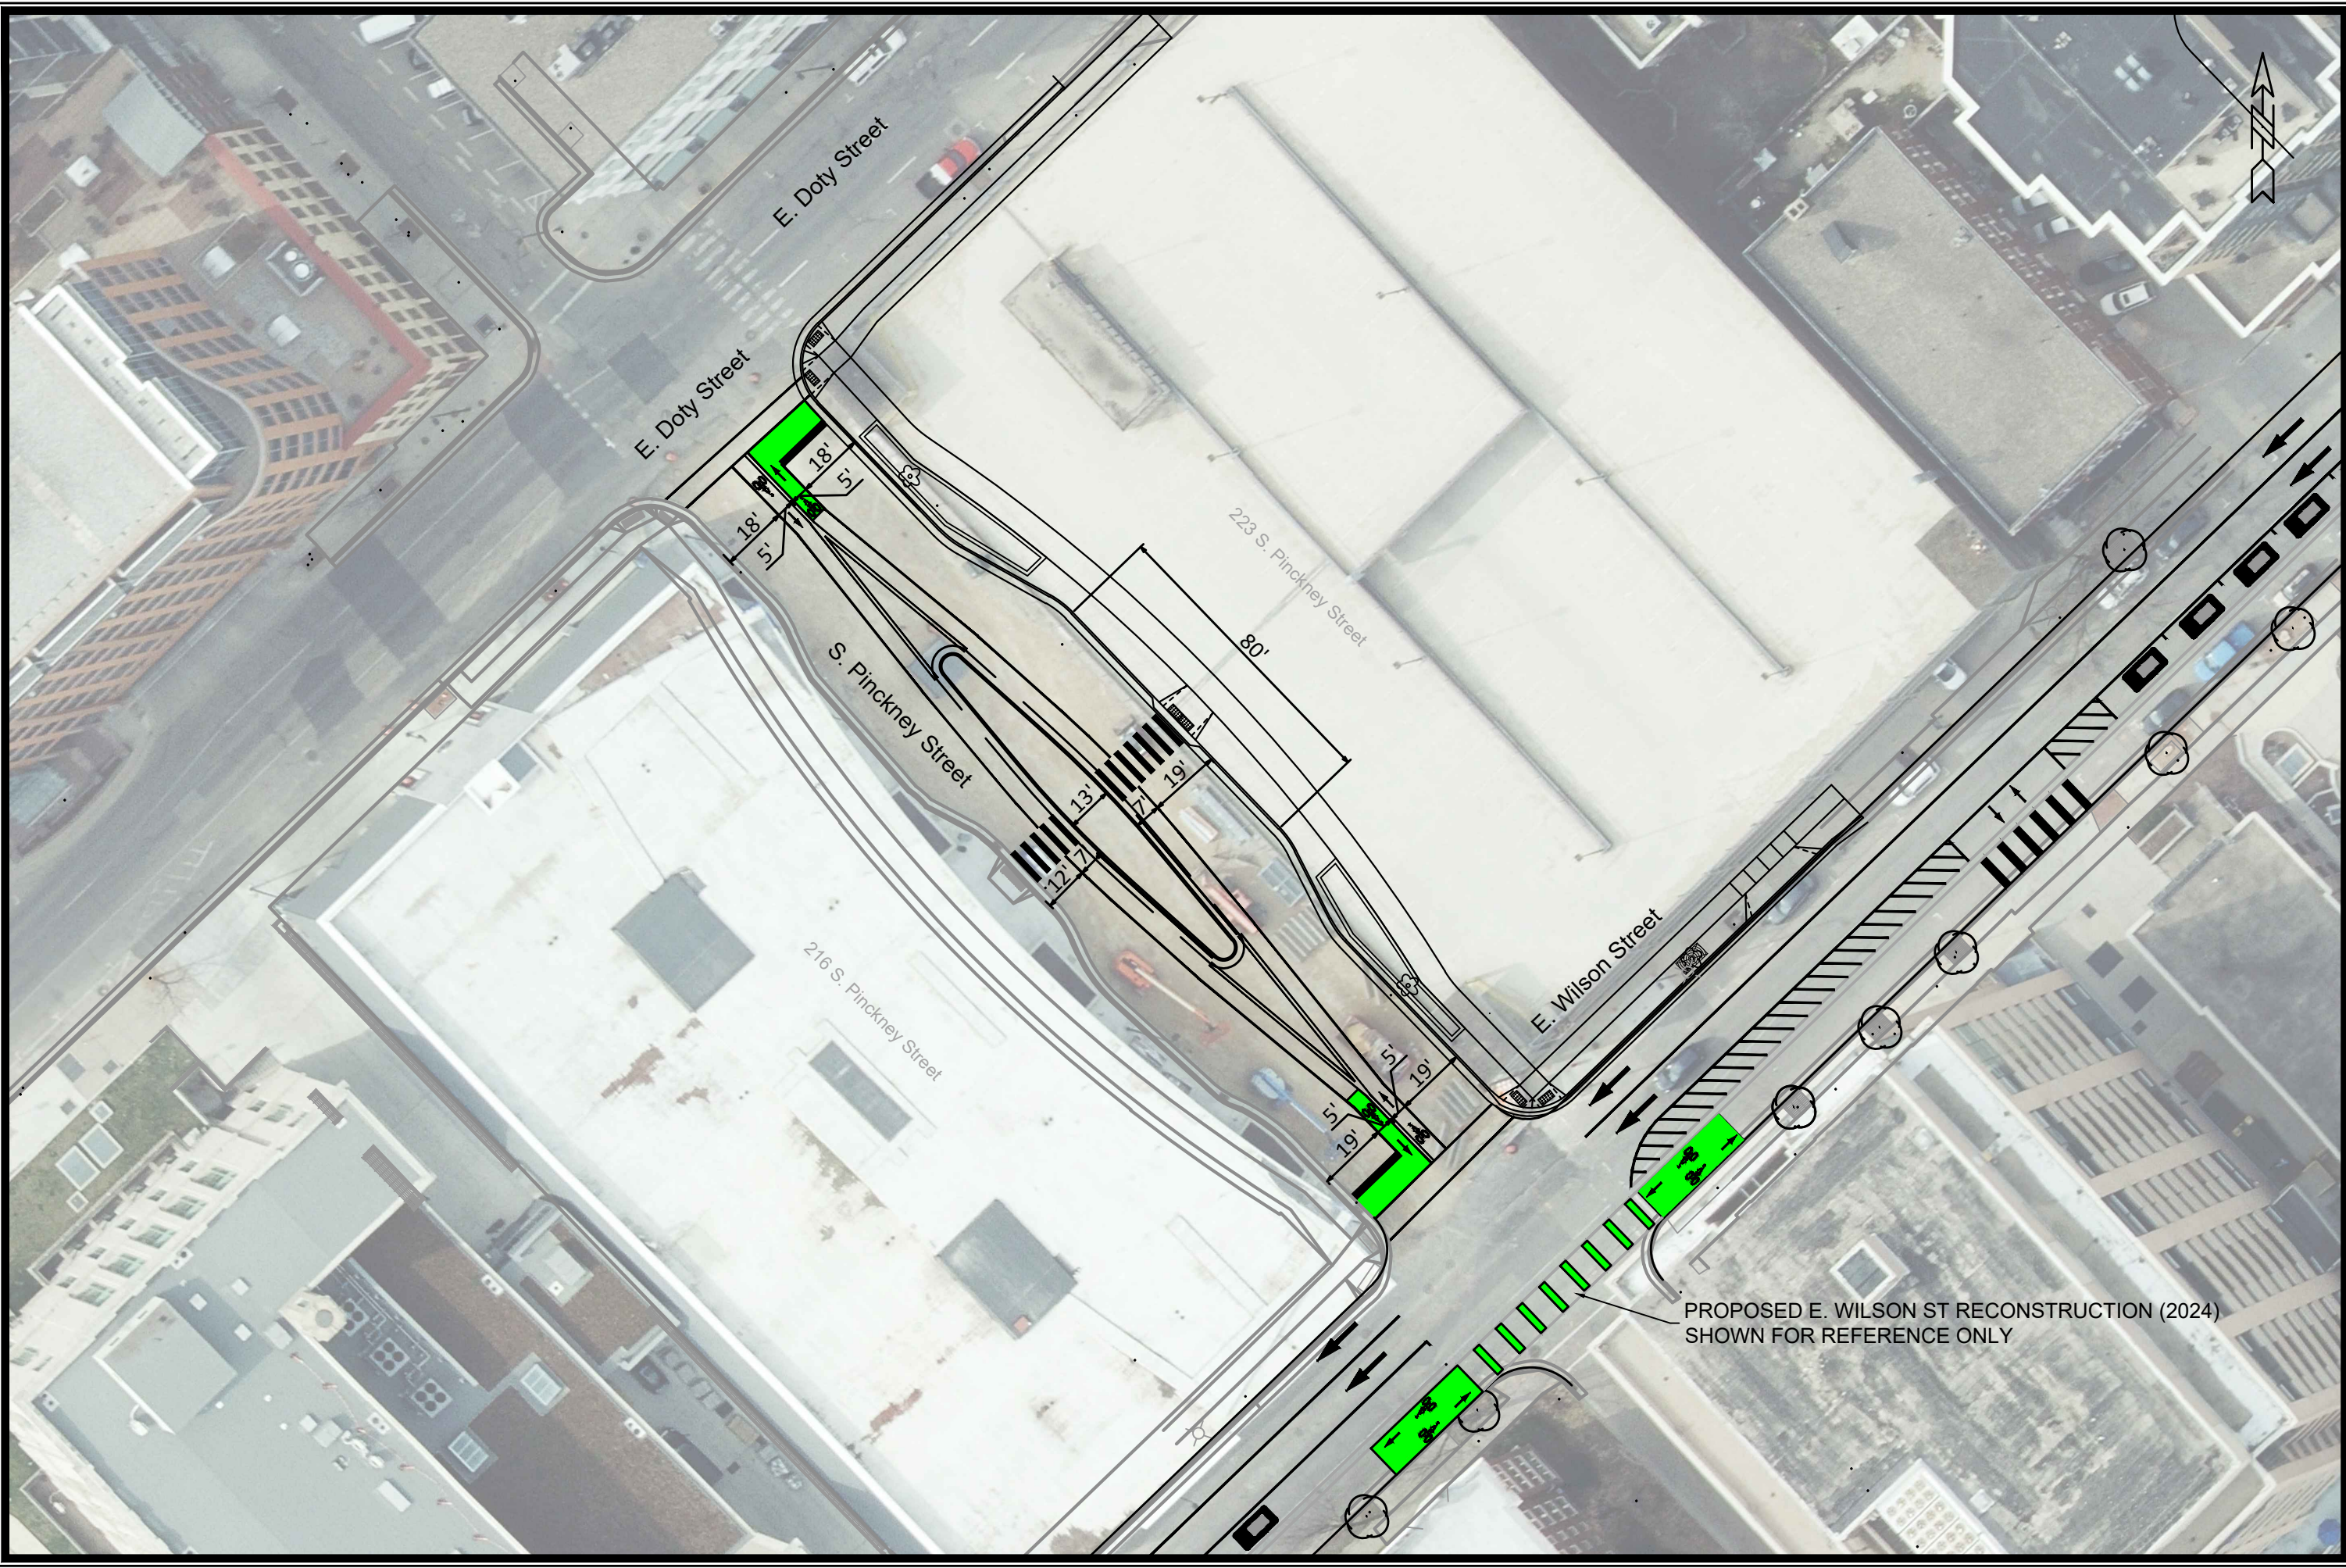

PROPOSED E. WILSON ST RECONSTRUCTION (2024)
 SHOWN FOR REFERENCE ONLY

DATE	BY
REVISION	Scale: #####
DESIGNED BY: ##	Date: 8/2/2022 3:11 PM
14216	EX-2

14216
 MADISON, WI
 #####
 CONTRACT NO:

AREA OVERVIEW
 S. PINCKNEY STREET
 M:\DESIGN\Projects\14216\CAD\Streets\14216 TC Overview.dwg



14216
 EX-2