
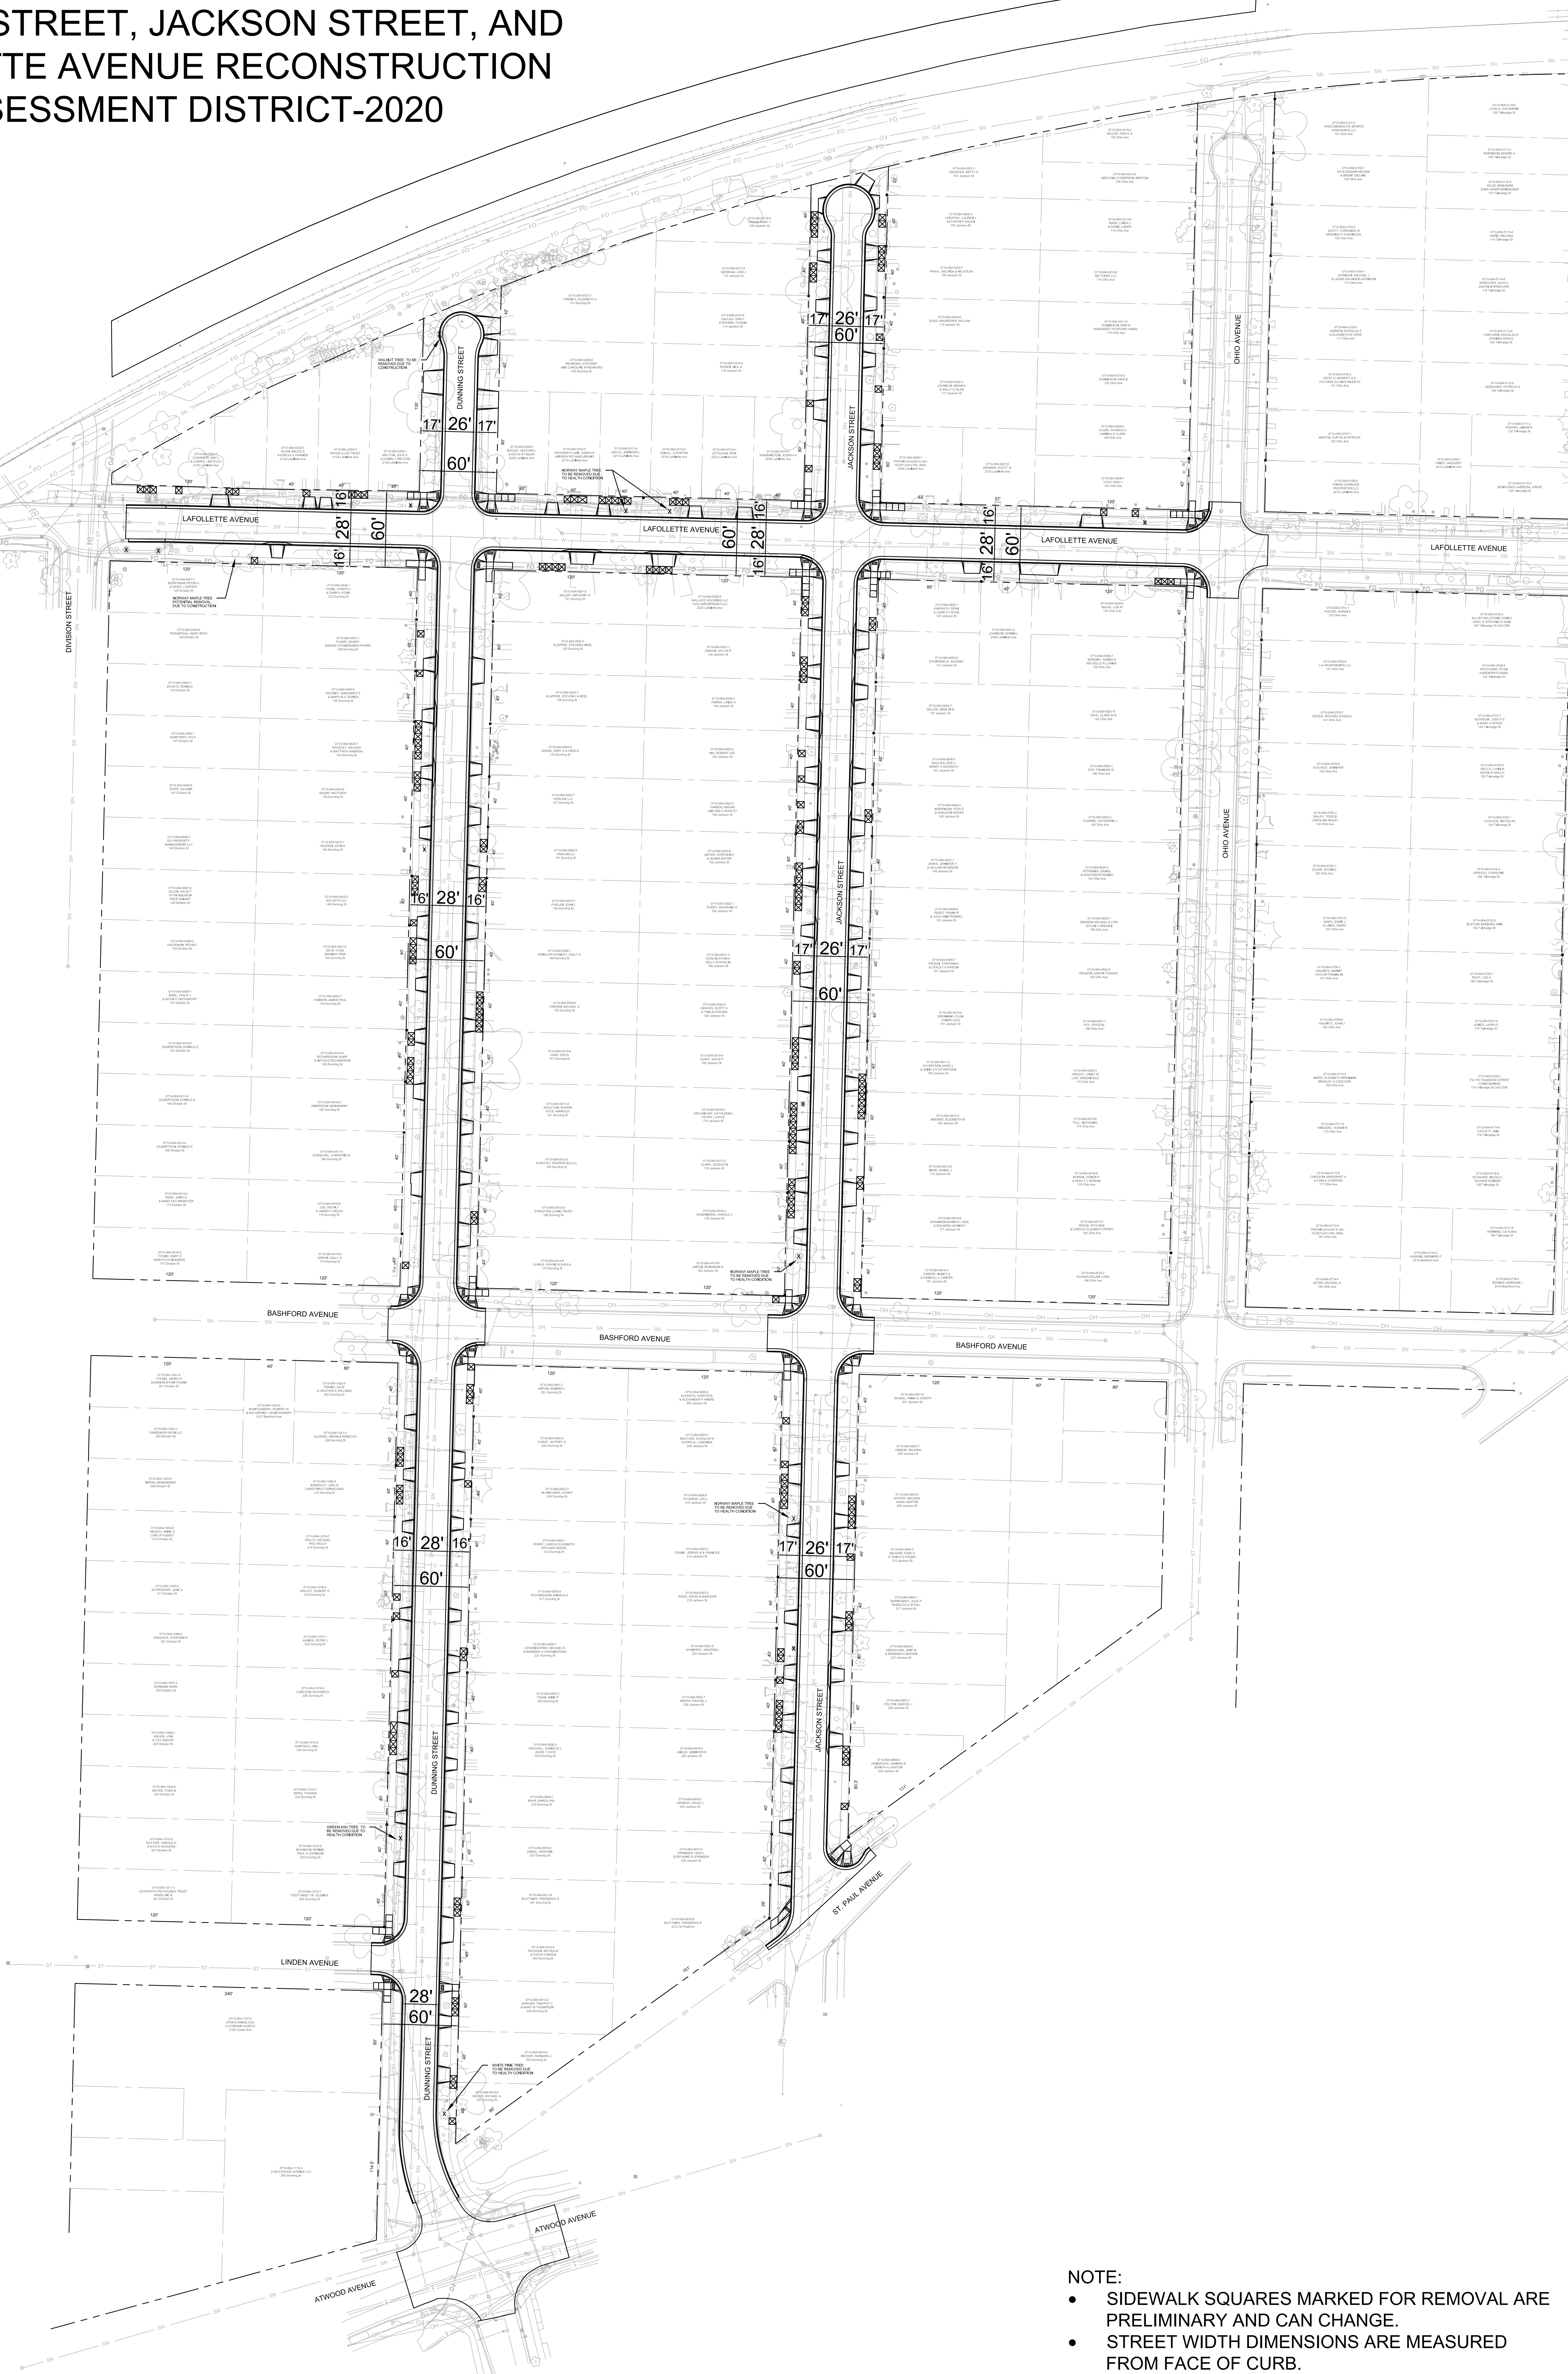


# DUNNING STREET, JACKSON STREET, AND LAFOLLETTE AVENUE RECONSTRUCTION ASSESSMENT DISTRICT-2020

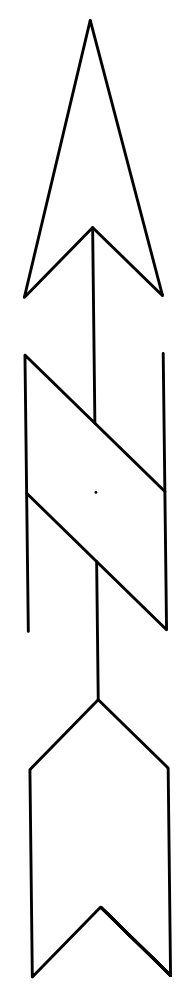

- NOTE:
- SIDEWALK SQUARES MARKED FOR REMOVAL ARE PRELIMINARY AND CAN CHANGE.
  - STREET WIDTH DIMENSIONS ARE MEASURED FROM FACE OF CURB.
  - THIS PLAN IS PRELIMINARY. OFFICIAL CONSTRUCTION PLANS WILL BE ISSUED 10/29/2020.