


**Note:** Northeast Addition to Grandview Commons

***City of Madison, WI - GIS/Mapping data***


*Printed By: enbls*

*Disclaimer: The City makes no representation about the accuracy of these records and shall not be liable for any damages*

# Grandview Commons Northeast Addition - Phase Map

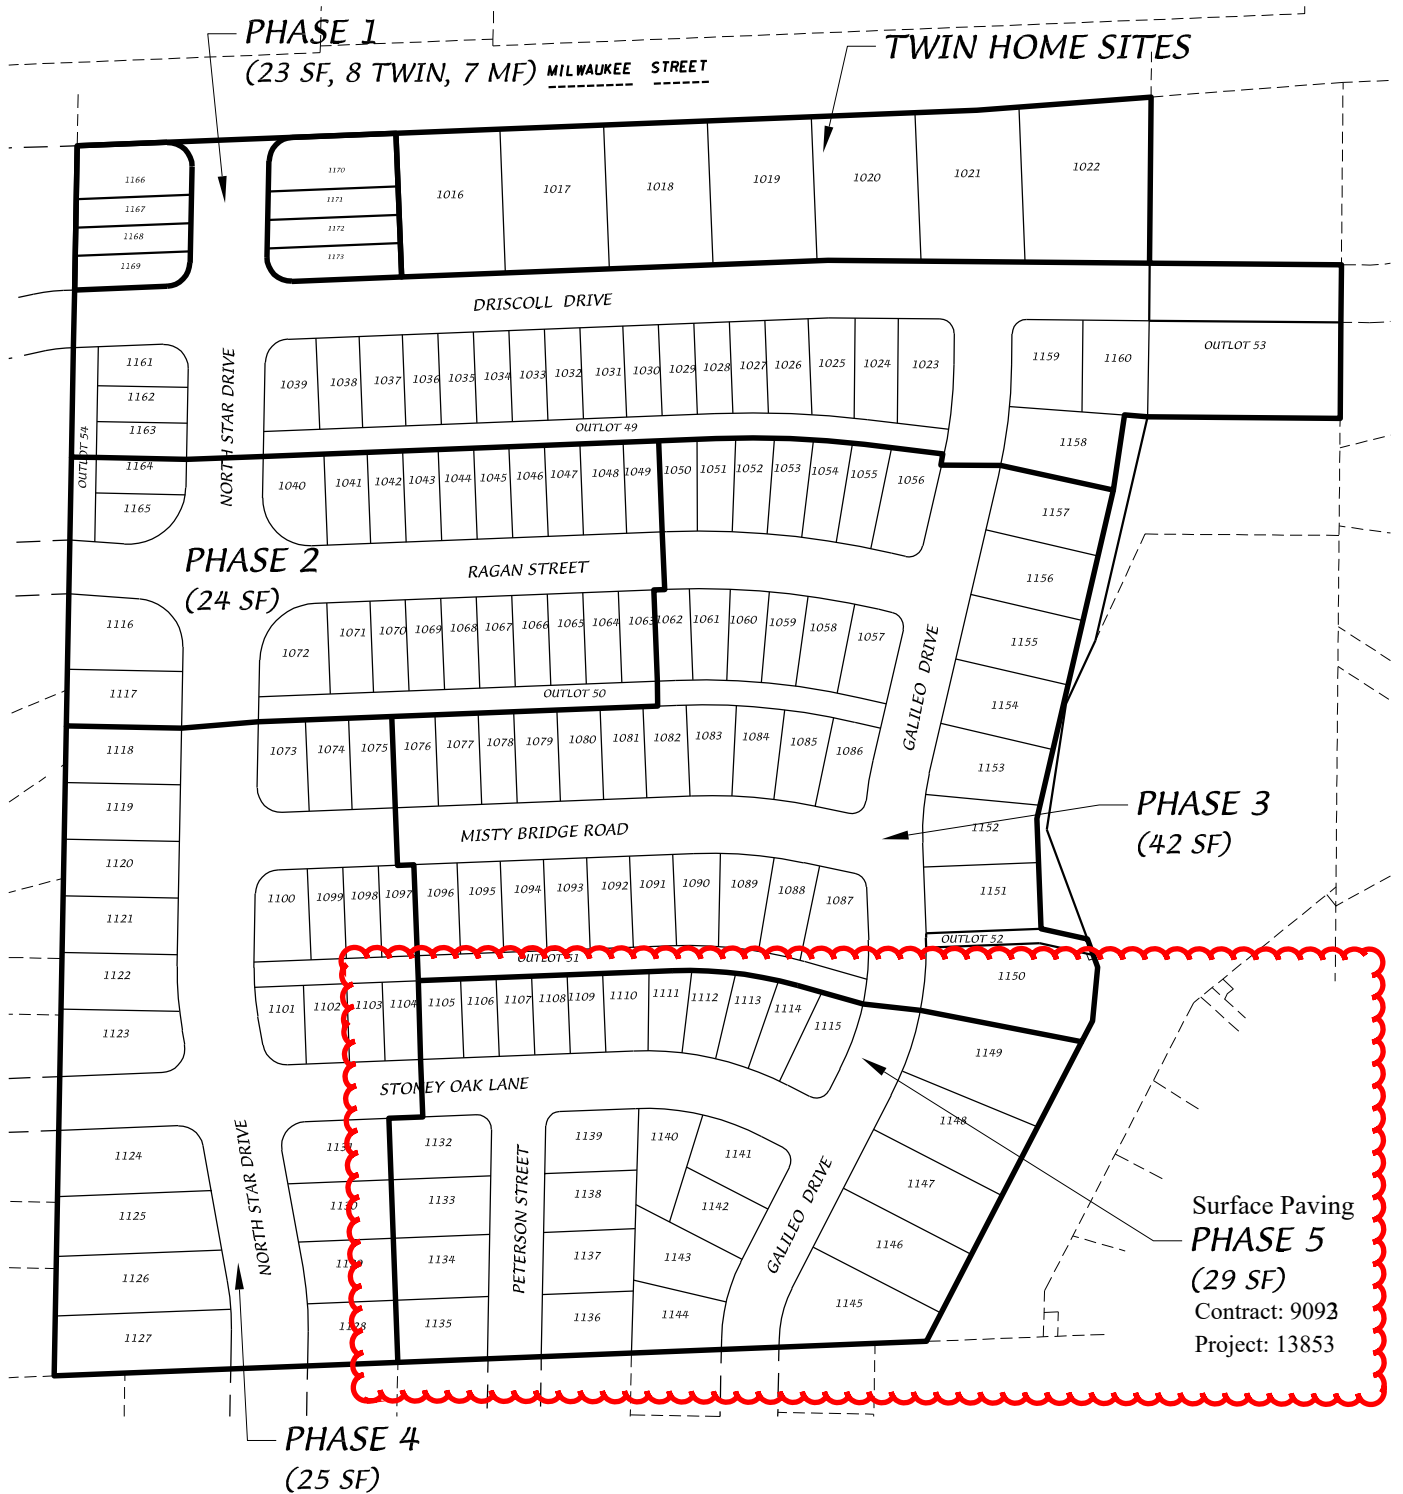


**D'ONOFRIO KOTTKE AND ASSOCIATES, INC.**  
 7530 Westward Way, Madison, WI 53717  
 Phone: 608.833.7530 • Fax: 608.833.1089  
 YOUR NATURAL RESOURCE FOR LAND DEVELOPMENT

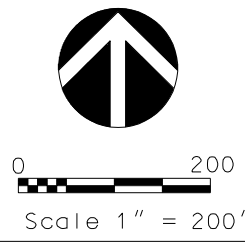

DATE: 07-28-21  
 F.N.: 20-05-151  
 REV.

DRAWN BY: ATF  
 U:/USER/1707115/DRAWINGS/PHASE MAP.DWG

Northeast Addition to Grandview Commons  
Phase 5 Surface Paving

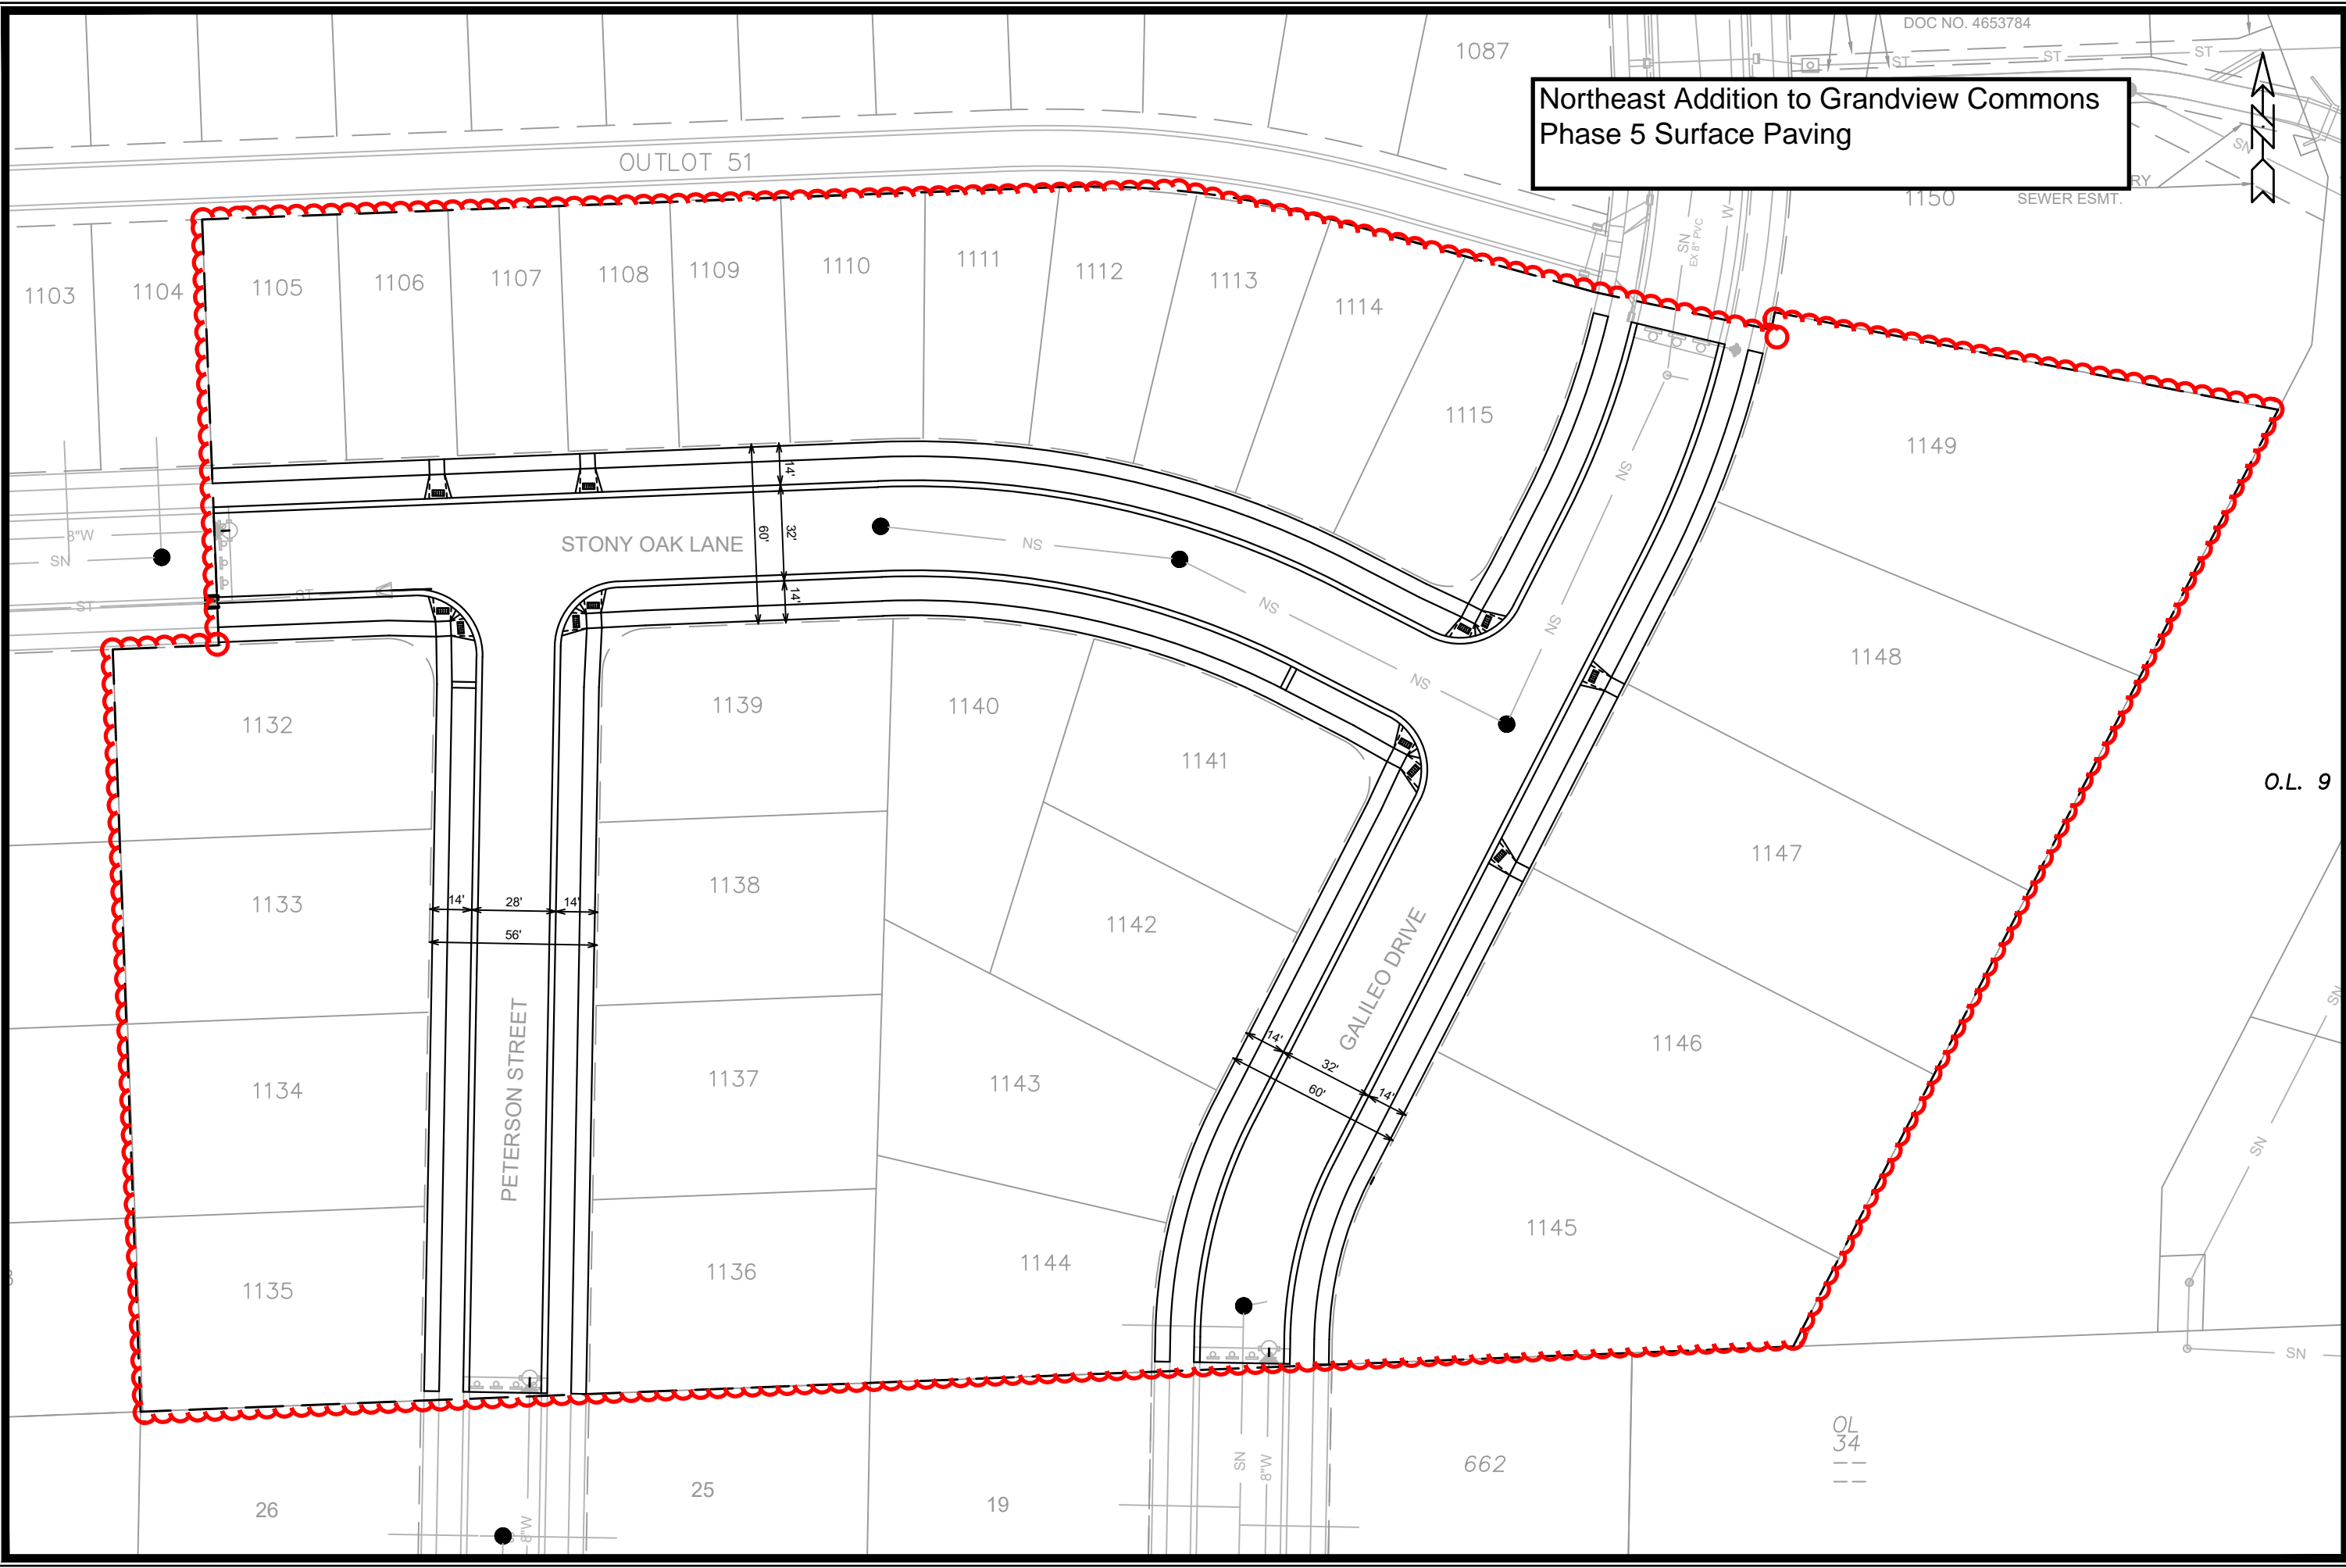

MARK	REVISION	DATE	BY
13853		11/10/2021 7:50 AM	
Designed By: ID			
Scale: 1:50			

13853  
MADISON, WI  
CONTRACT NO: 9092

EXHIBIT  
NORTHEAST ADDITION TO GRANDVIEW COMMONS PH 5  
M:\DESIGN\Projects\13853\CAD\Streets\13853EN-StreetLinework.dwg

