


City of Madison - S. High Point Rd Ext
(Raymond Rd to Mid Town Plat Limit)
Local Street
Dane County
Single Lane Roundabout with Two-Way Left Turn Lane

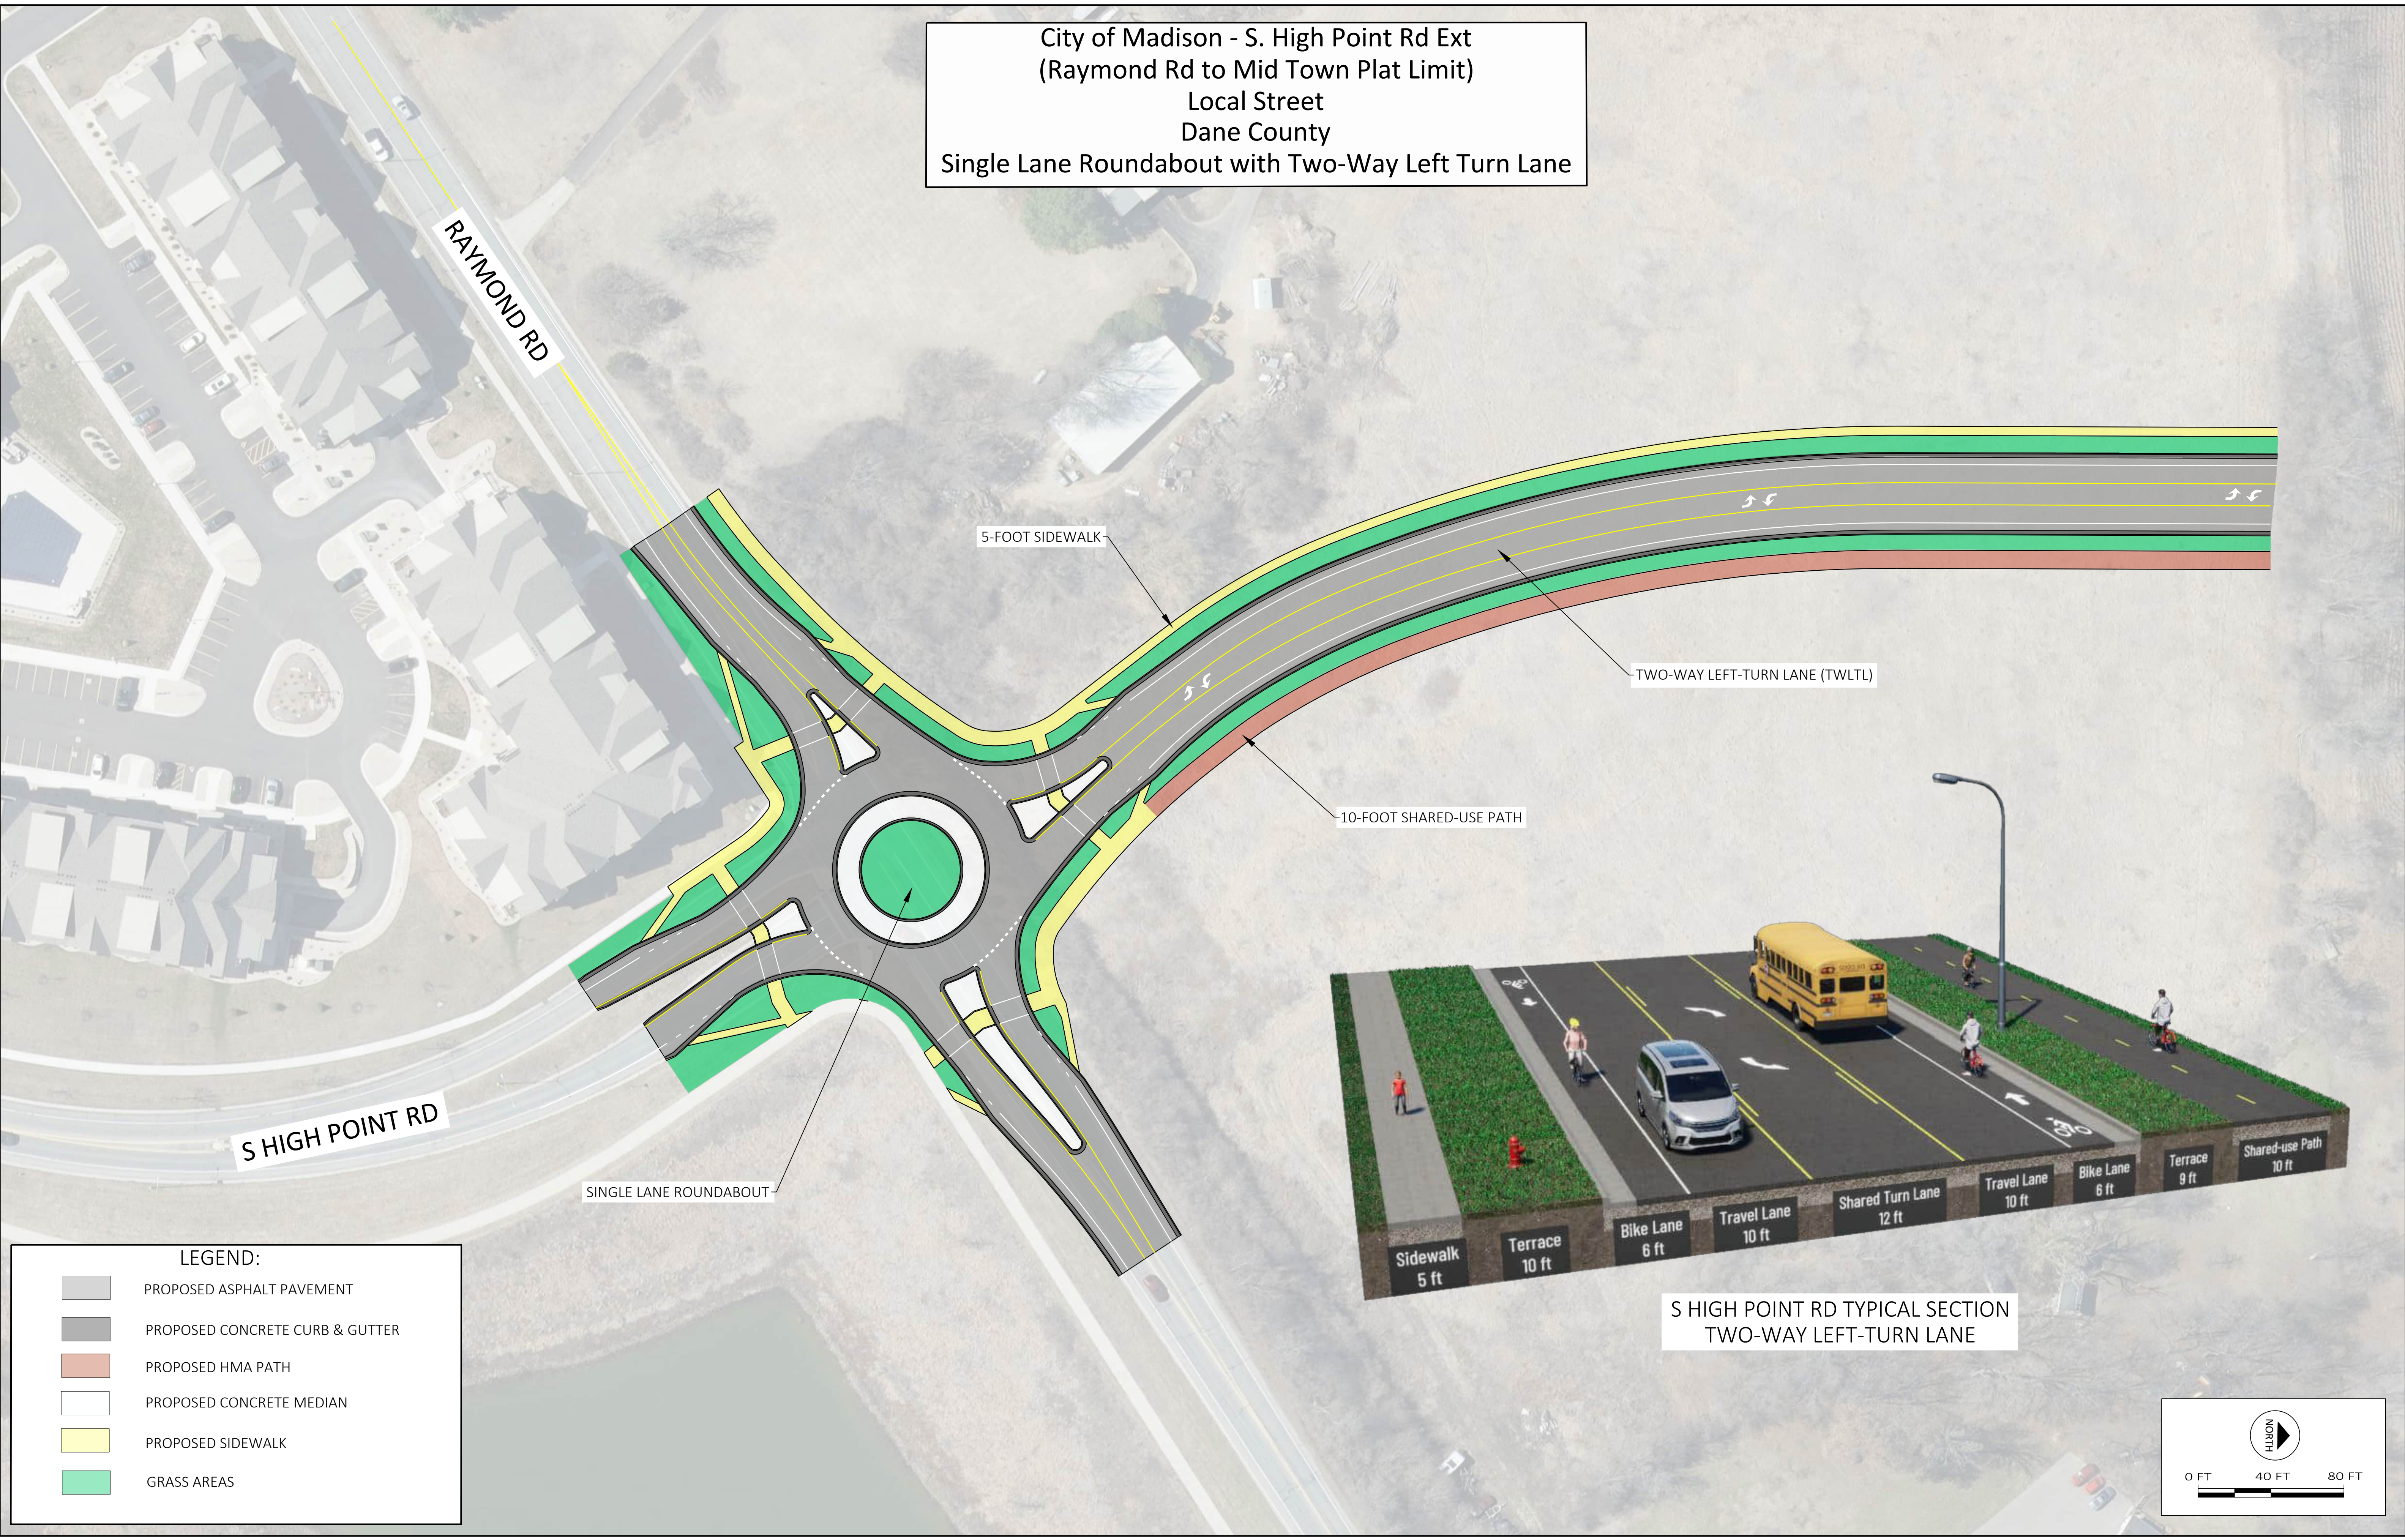

RAYMOND RD

S HIGH POINT RD

5-FOOT SIDEWALK

TWO-WAY LEFT-TURN LANE (TWLTL)

10-FOOT SHARED-USE PATH

SINGLE LANE ROUNDABOUT

LEGEND:

- PROPOSED ASPHALT PAVEMENT
- PROPOSED CONCRETE CURB & GUTTER
- PROPOSED HMA PATH
- PROPOSED CONCRETE MEDIAN
- PROPOSED SIDEWALK
- GRASS AREAS

S HIGH POINT RD TYPICAL SECTION
TWO-WAY LEFT-TURN LANE

