

The Edgewater

666 Wisconsin Avenue
Madison, WI 53703

Owner:
Landmark X, LLC
22 East Mifflin Street, Suite 800
Madison, WI 53703

Developer:
Hammes Company
22 East Mifflin Street, Suite 800
Madison, WI 53703

Civil Engineer:
BT², Inc.
2830 Dairy Drive
Madison, WI 53718

Landscape Architect:
Ken Saiki Design, Inc.
303 S. Patterson, Suite One
Madison, WI 53703



2 Dining Terraces
SCALE: NTS




3 Monumental Entrances Compliment Scale of Public Space
SCALE: NTS



4 Entry Canopy References Period Architecture
SCALE: NTS



5 Storefront Awnings and Stone Detail
SCALE: NTS

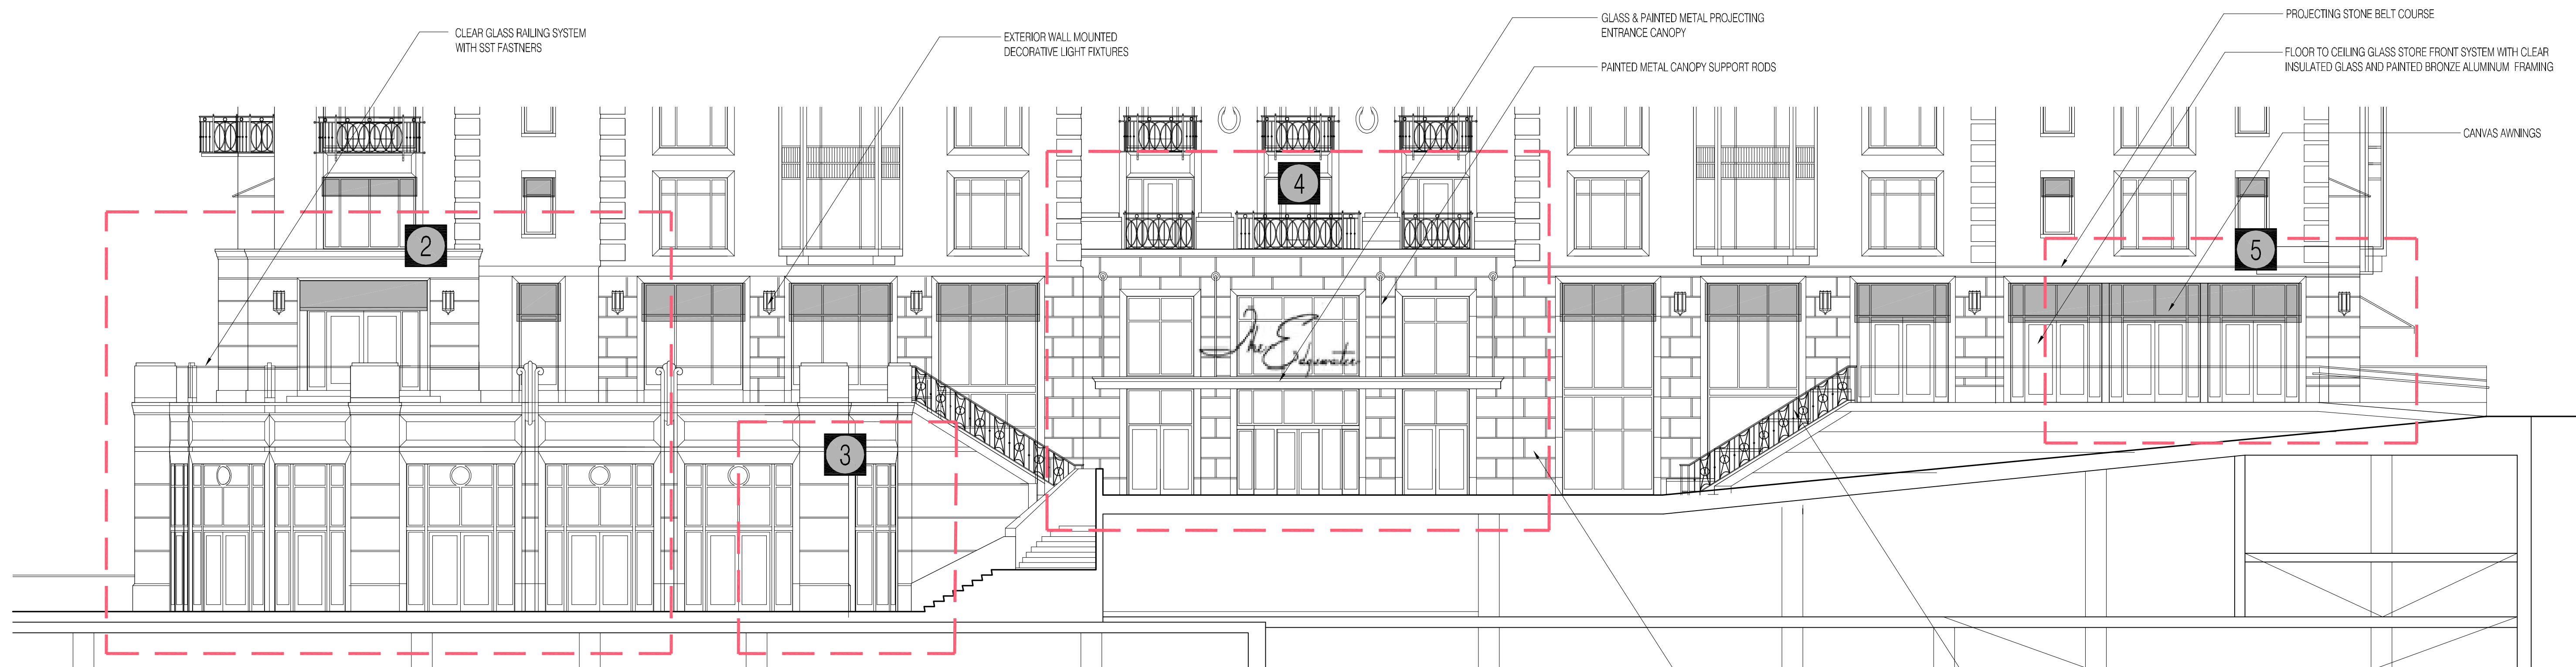

1 Base Elevation
SCALE: 1/8" = 1'-0"

PROJECT NUMBER: 08105.00

DATE: January 27, 2010

REVISIONS:

SCALE: 1/8" = 1'-0"

DRAWING NAME:

Building Base Elevation

DRAWING NUMBER:

The Edgewater


666 Wisconsin Avenue
Madison, WI 53703

Owner:
Landmark X, LLC
22 East Mifflin Street, Suite 800
Madison, WI 53703

Developer:
Hammes Company
22 East Mifflin Street, Suite 800
Madison, WI 53703

Civil Engineer:
BT², Inc.
2830 Dairy Drive
Madison, WI 53718

Landscape Architect:
Ken Saiki Design, Inc.
303 S. Patterson, Suite One
Madison, WI 53703

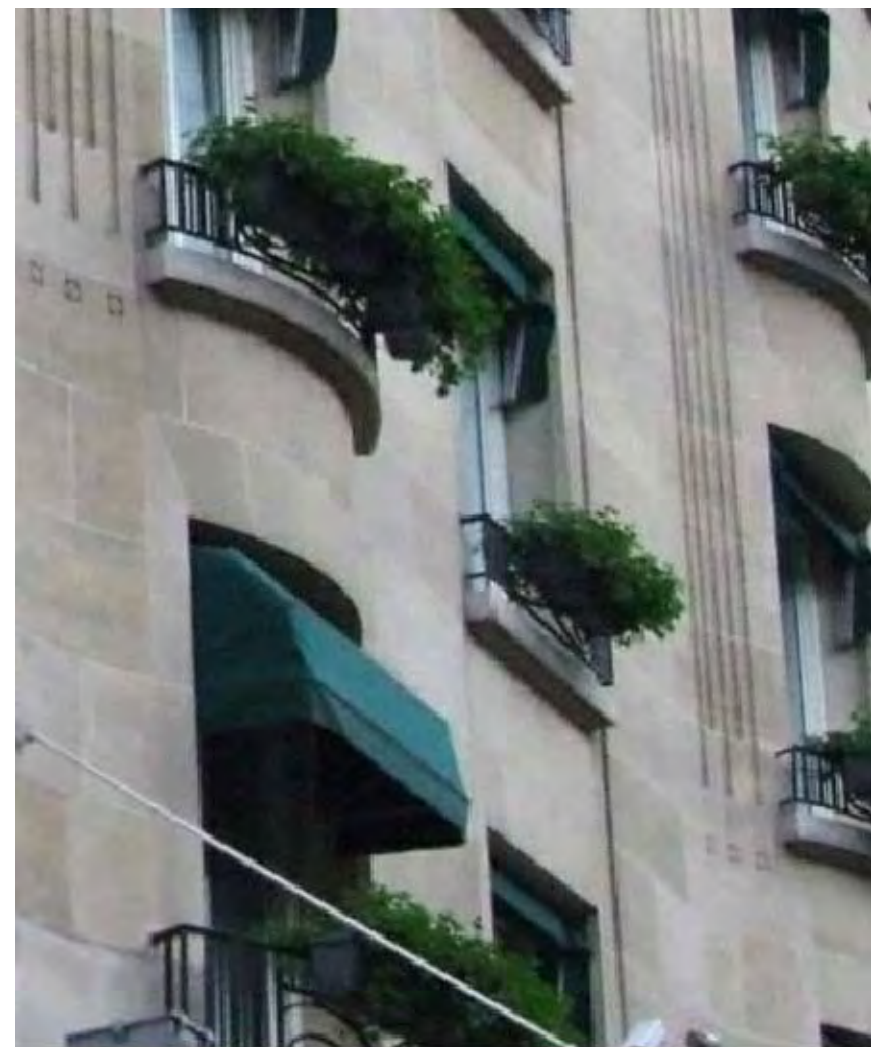

2 Awnings and Painted Metal Details
SCALE: NTS



3 Quoin Detail References of Surrounding Buildings
SCALE: NTS




4 Reference in 1940's Building for New Buildings Features
SCALE: NTS



5 Bay Windows Break Plane of Wall and Provide Detail
SCALE: NTS



6 Building Setbacks and Ornamental Rail Details
SCALE: NTS

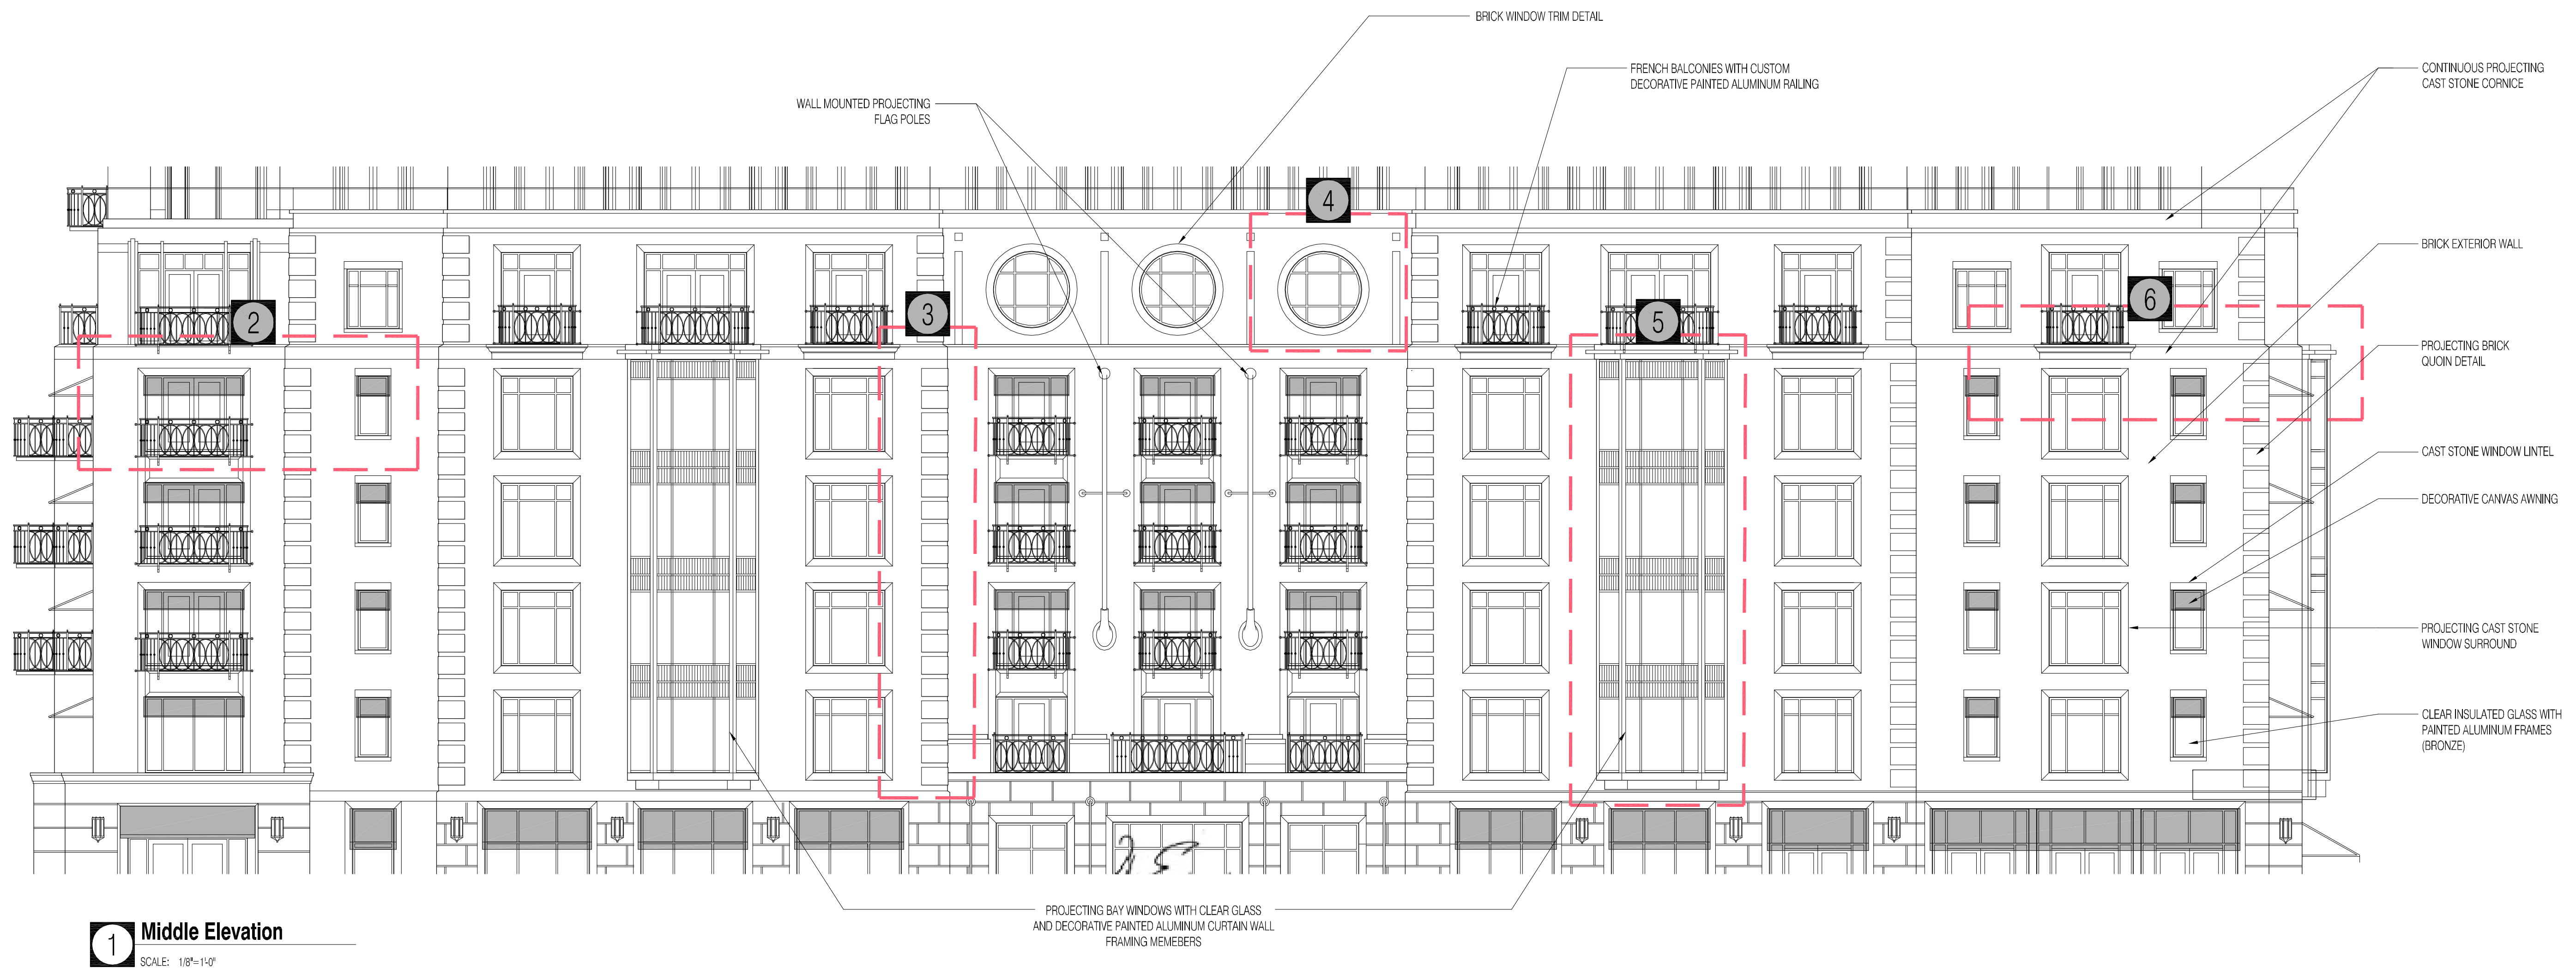

1 Middle Elevation
SCALE: 1/8" = 1'-0"

PROJECT NUMBER: 08105.00

DATE: January 27, 2010

REVISIONS:

01/27/10

SCALE: 1/8" = 1'-0"

DRAWING NAME:

Building Middle Elevation

DRAWING NUMBER:

A2.07

The Edgewater

666 Wisconsin Avenue
Madison, WI 53703

Owner:
Landmark X, LLC
22 East Mifflin Street, Suite 800
Madison, WI 53703

Developer:
Hammes Company
22 East Mifflin Street, Suite 800
Madison, WI 53703

Civil Engineer:
BT², Inc.
2830 Dairy Drive
Madison, WI 53718

Landscape Architect:
Ken Saiki Design, Inc.
303 S. Patterson, Suite One
Madison, WI 53703




2 Architectural Character of Upper Floors
SCALE: NTS



3 Architectural Details Add Depth
SCALE: NTS



4 Upper Level Step Back and Balcony
SCALE: NTS

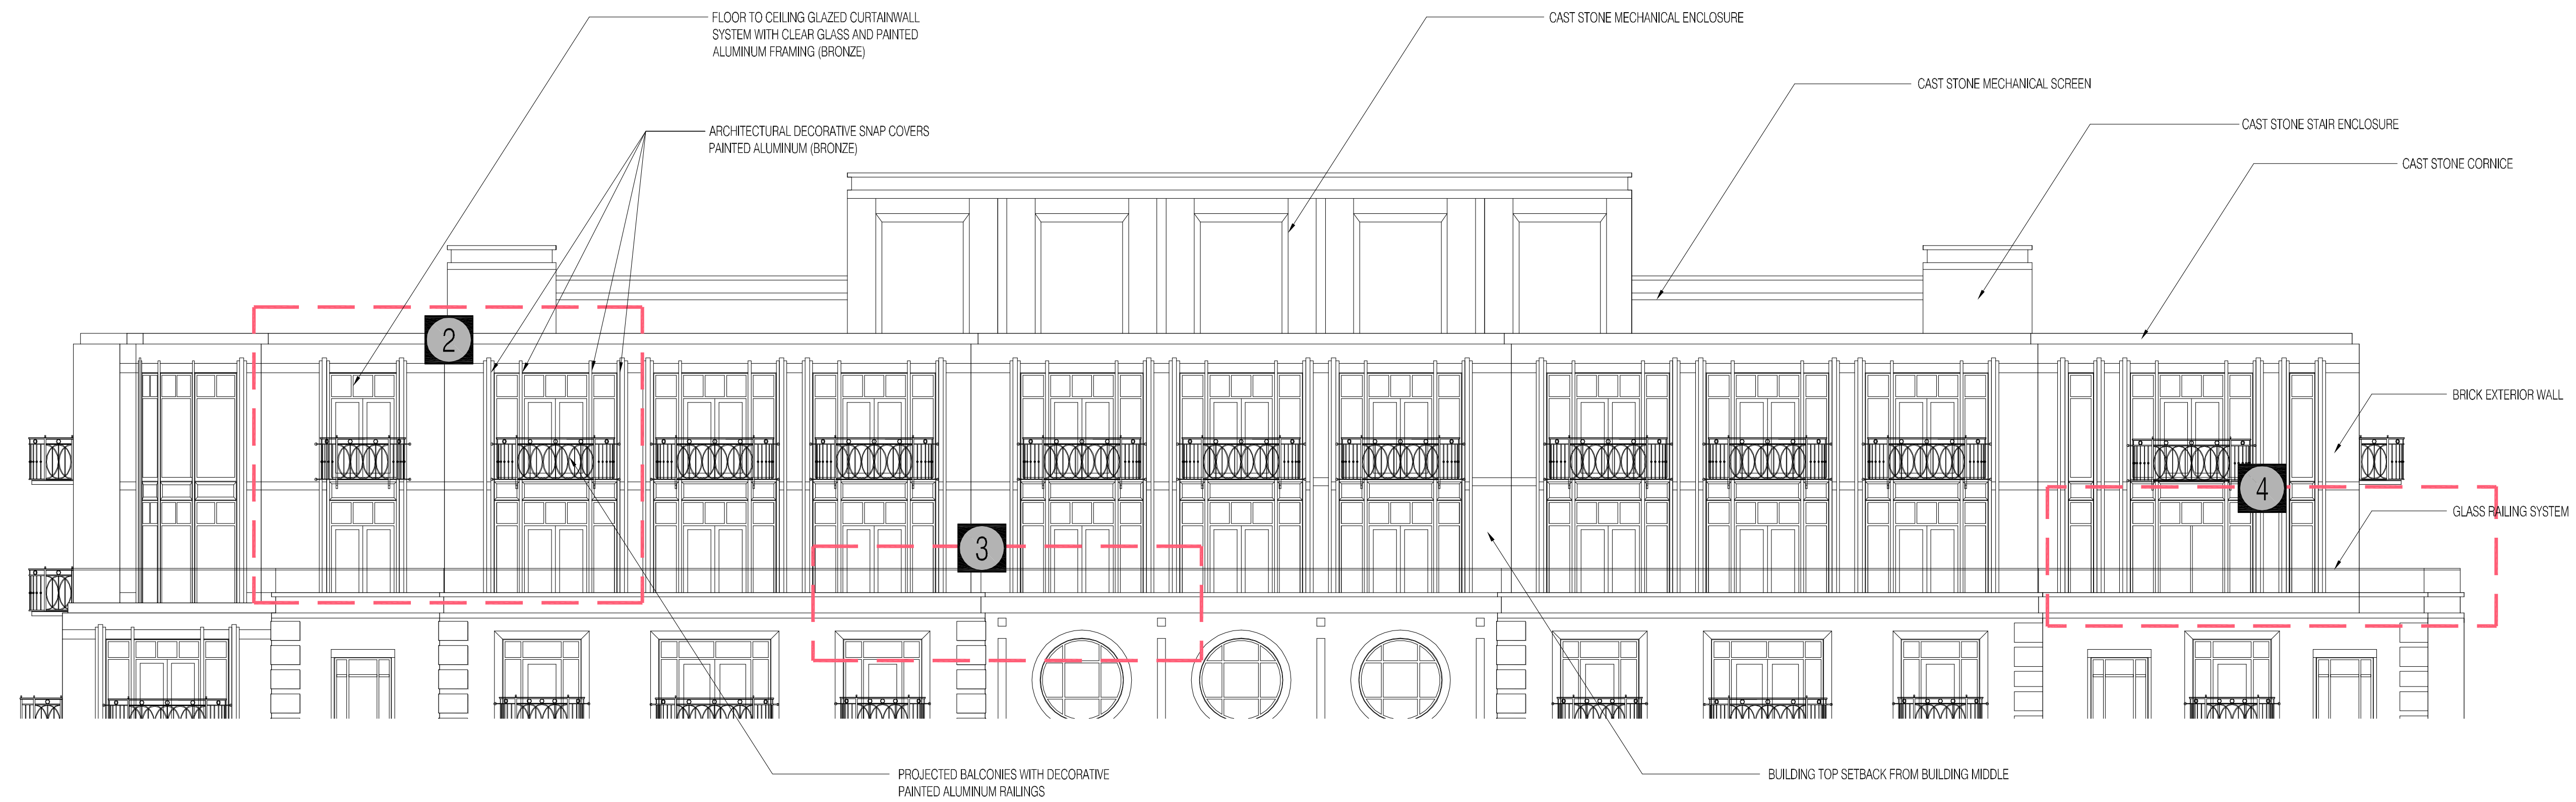

1 Top Elevation
SCALE: 1/8" = 1'-0"

PROJECT NUMBER: 08105.00

DATE: January 27, 2010

REVISIONS:

01/27/10

SCALE: 1/8" = 1'-0"

DRAWING NAME:

Building Top Elevation

DRAWING NUMBER:

A2.08