



**knothe • bruce**  
ARCHITECTS

Phone: 7601 University Ave., Ste 201  
608.836.3690 Middleton, WI 53562

ISSUED  
Issued for Review - December 8, 2022


PROJECT TITLE  
**ESSEN HAUS**  
Redevelopment

508 E Wilson St  
Madison, Wisconsin  
SHEET TITLE  
**Event Plan Layout**


SHEET NUMBER



**C-1.1**

PROJECT NO. **2028**  
© Knothe & Bruce Architects, LLC

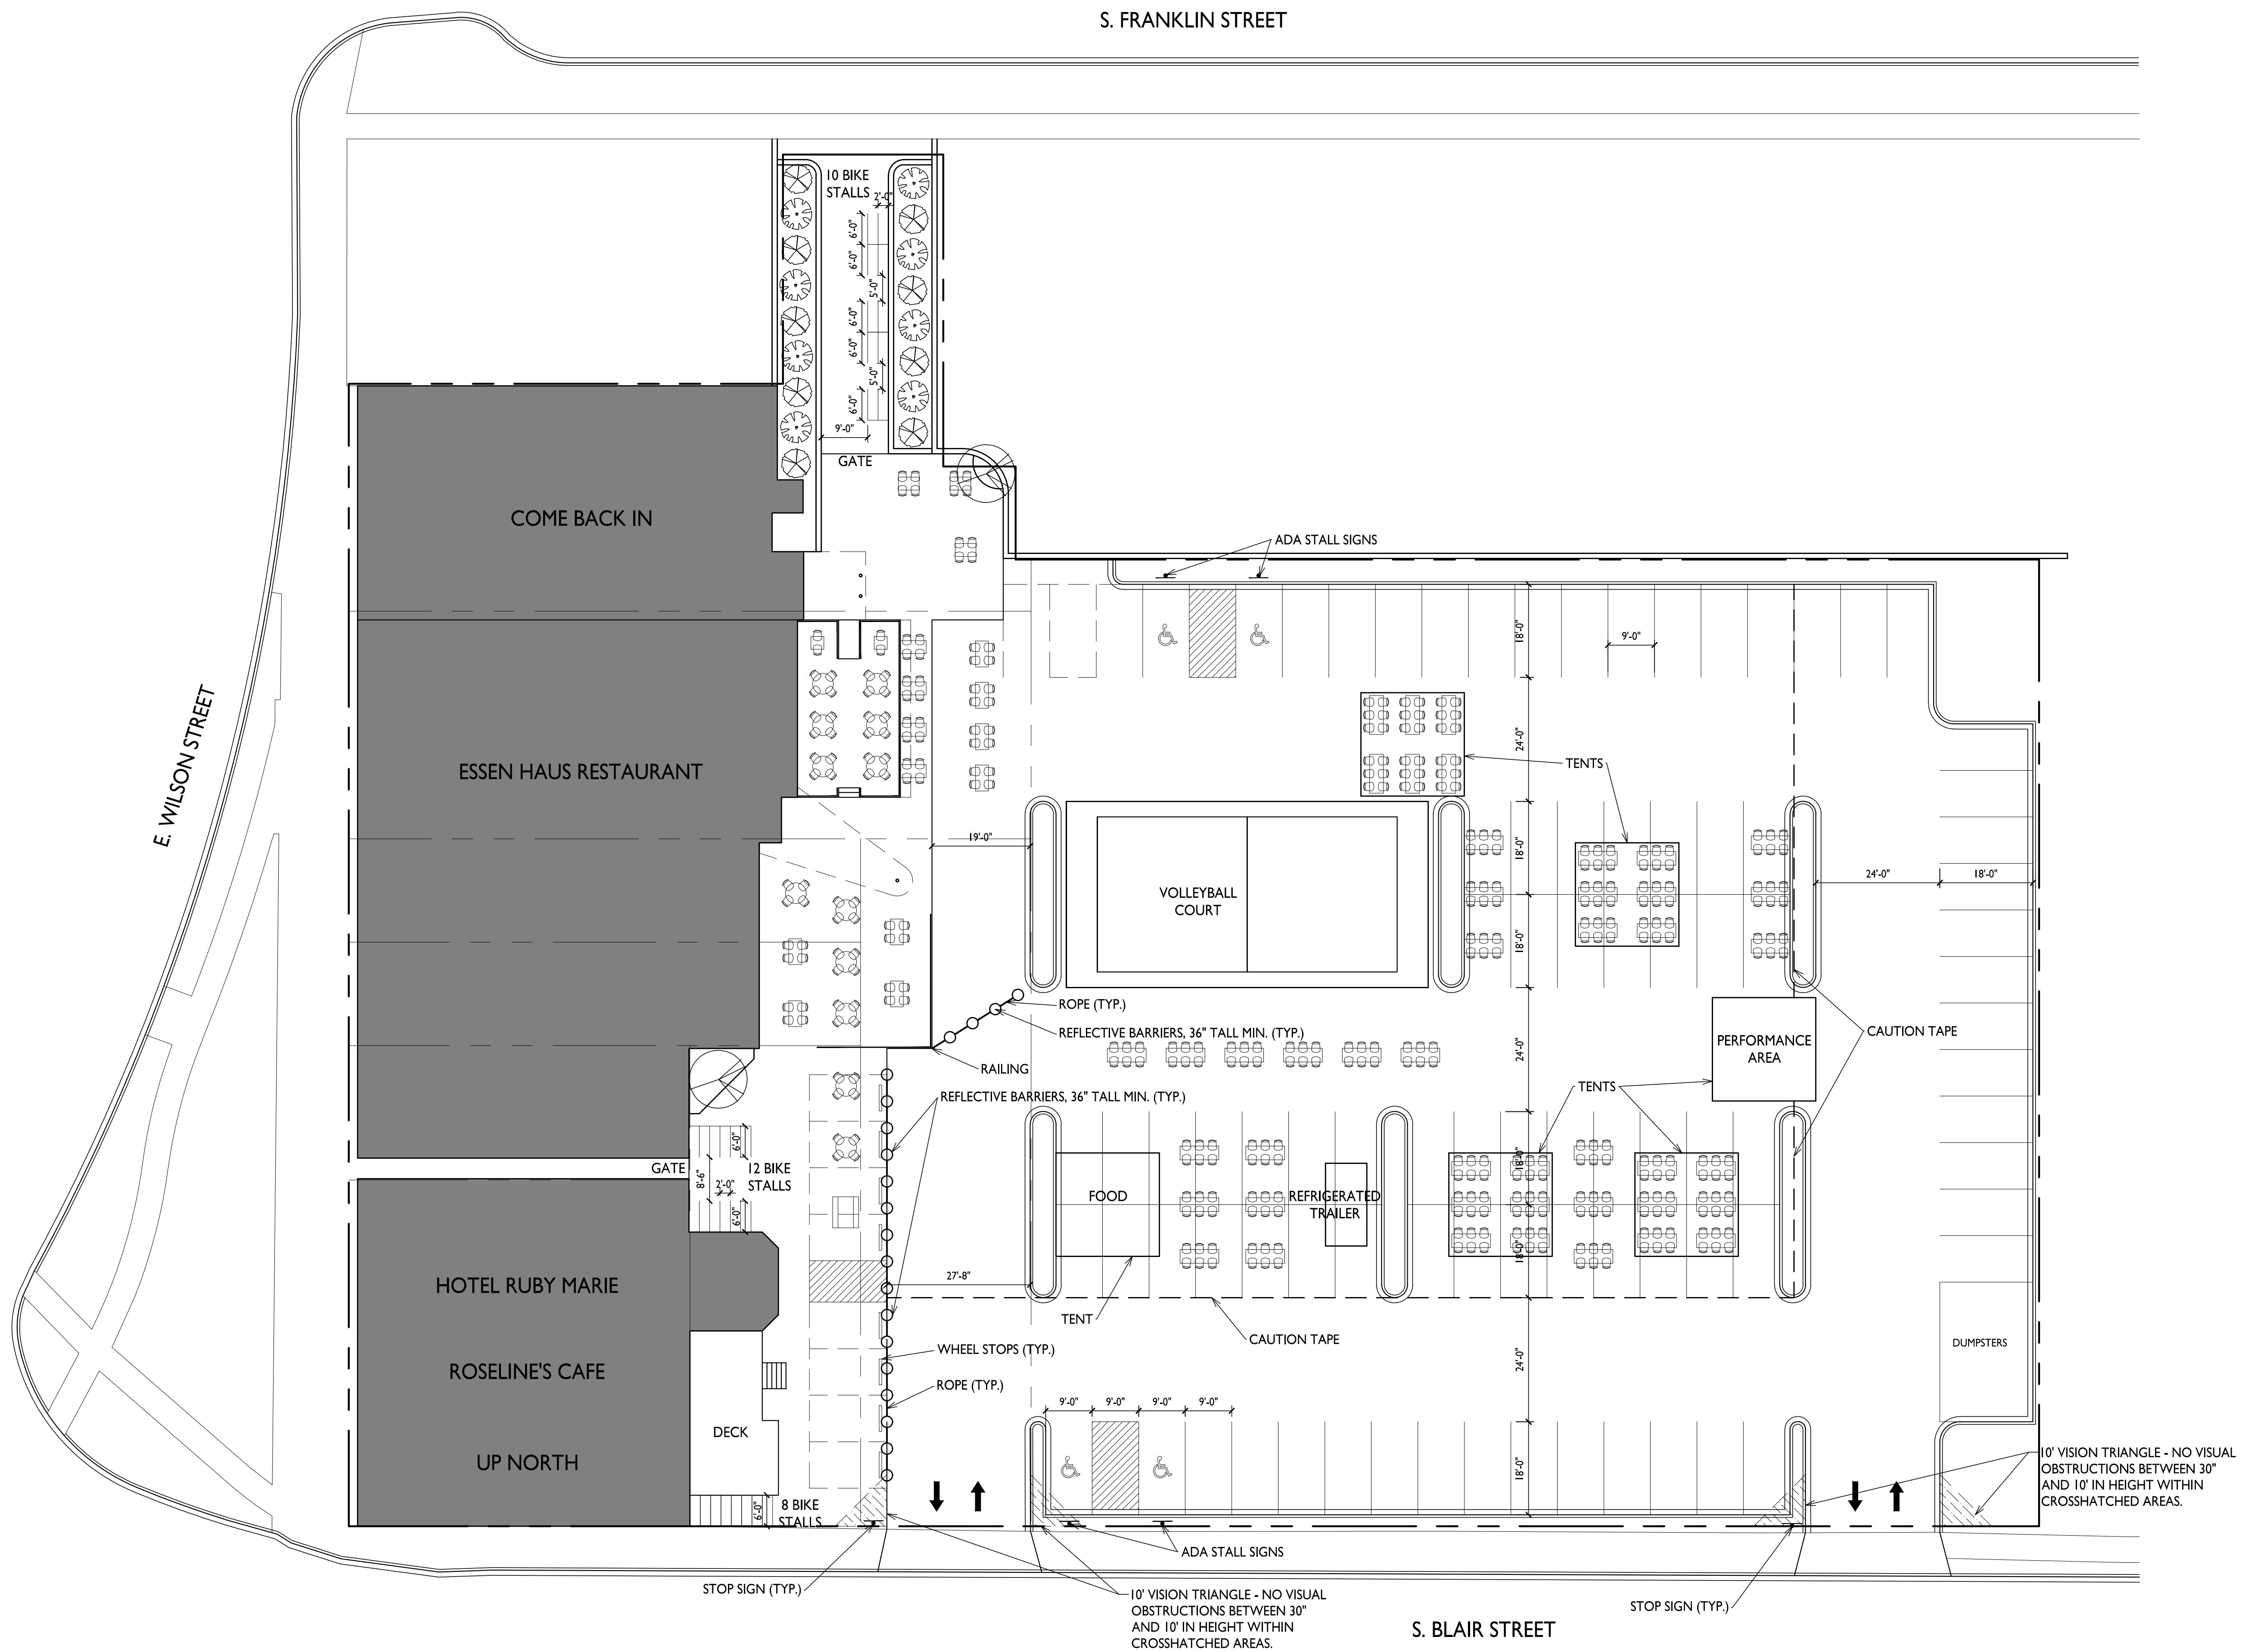

**I** EVENT PLAN LAYOUT  
C-1.1 1/16" = 1'-0"

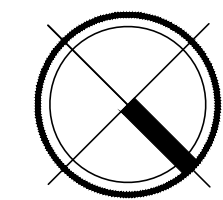

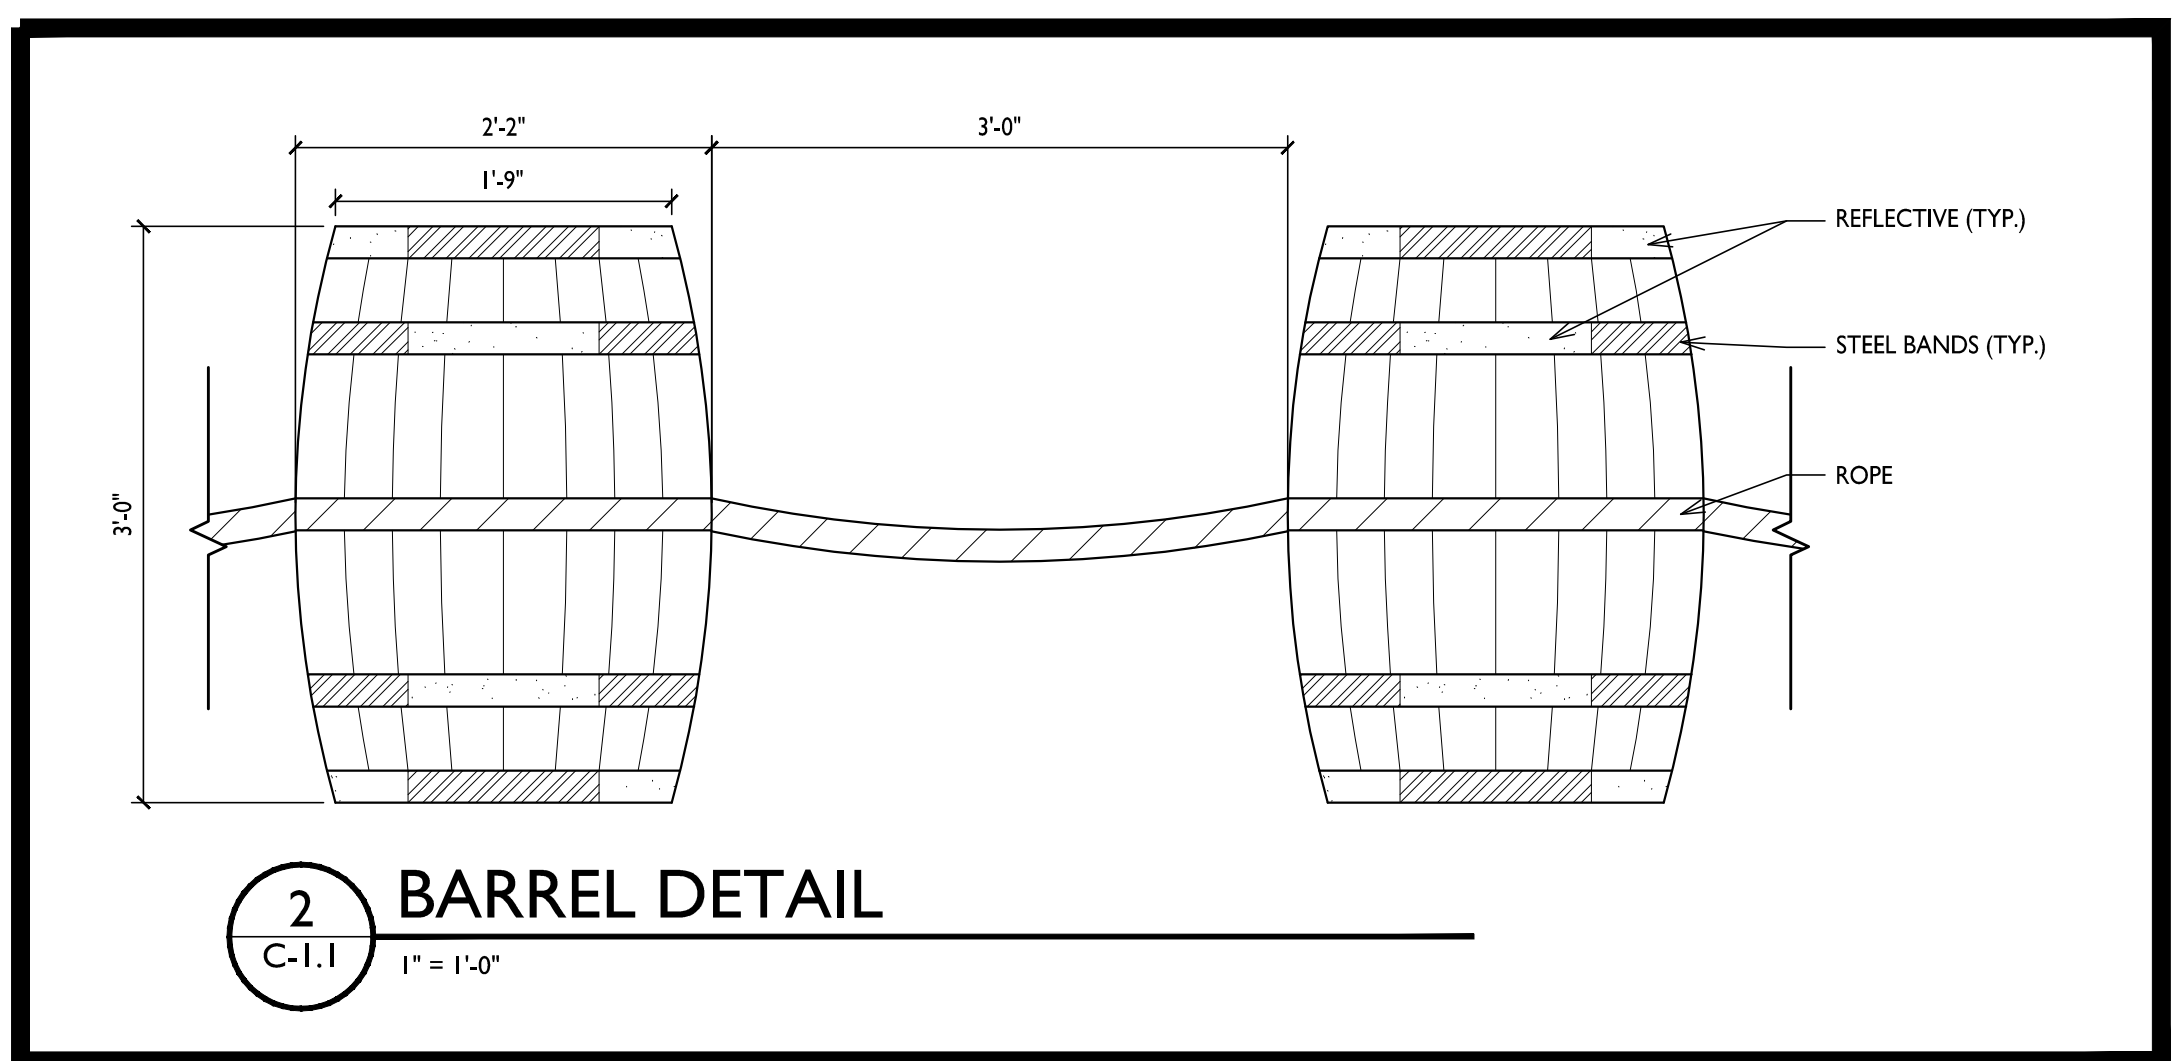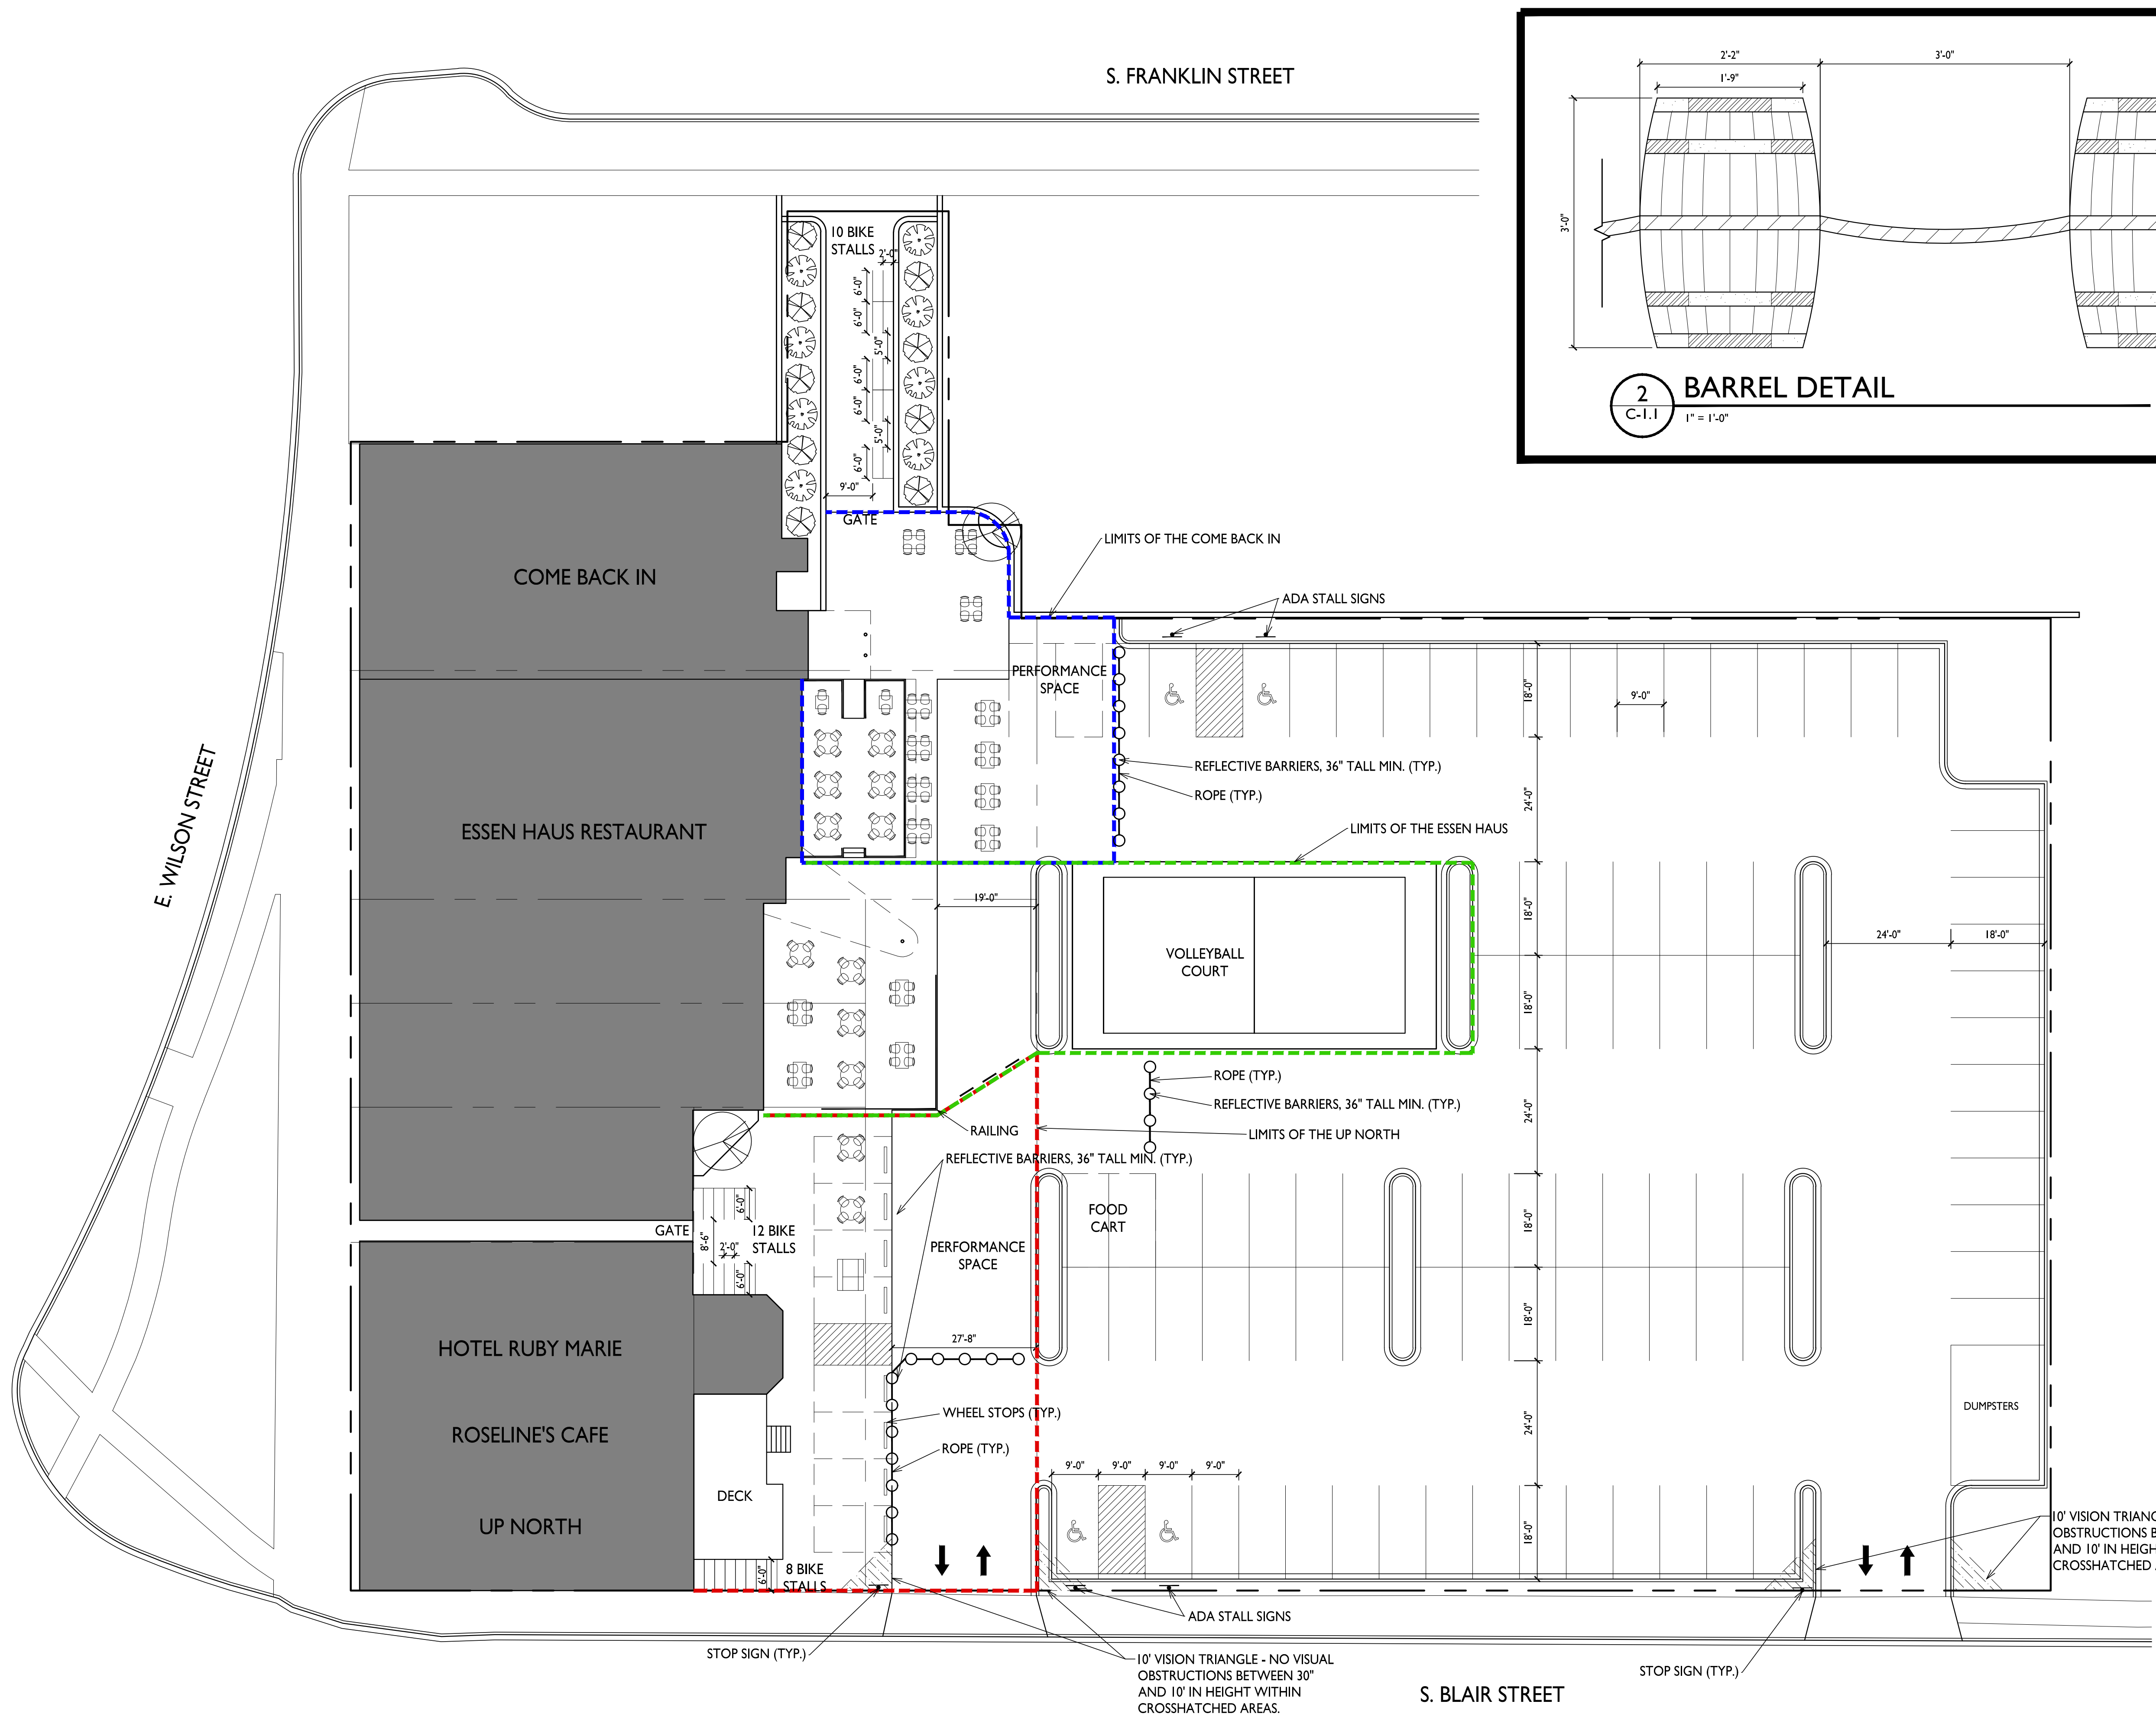

ISSUED  
 Issued for Review - November 8, 2022

PROJECT TITLE  
**ESSEN HAUS**  
 Redevelopment

508 E Wilson St  
 Madison, Wisconsin  
 SHEET TITLE  
**Seasonal Summer**  
 Layout

SHEET NUMBER

**C-1.1**

PROJECT NO. **2028**  
 © Knothe & Bruce Architects, LLC

**1 SEASONAL SUMMER LAYOUT**  
 C-1.1 1/16" = 1'-0"

