


Revisions


No.	Description

Project North
TRUE

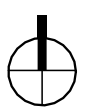

Lighting

EL 210

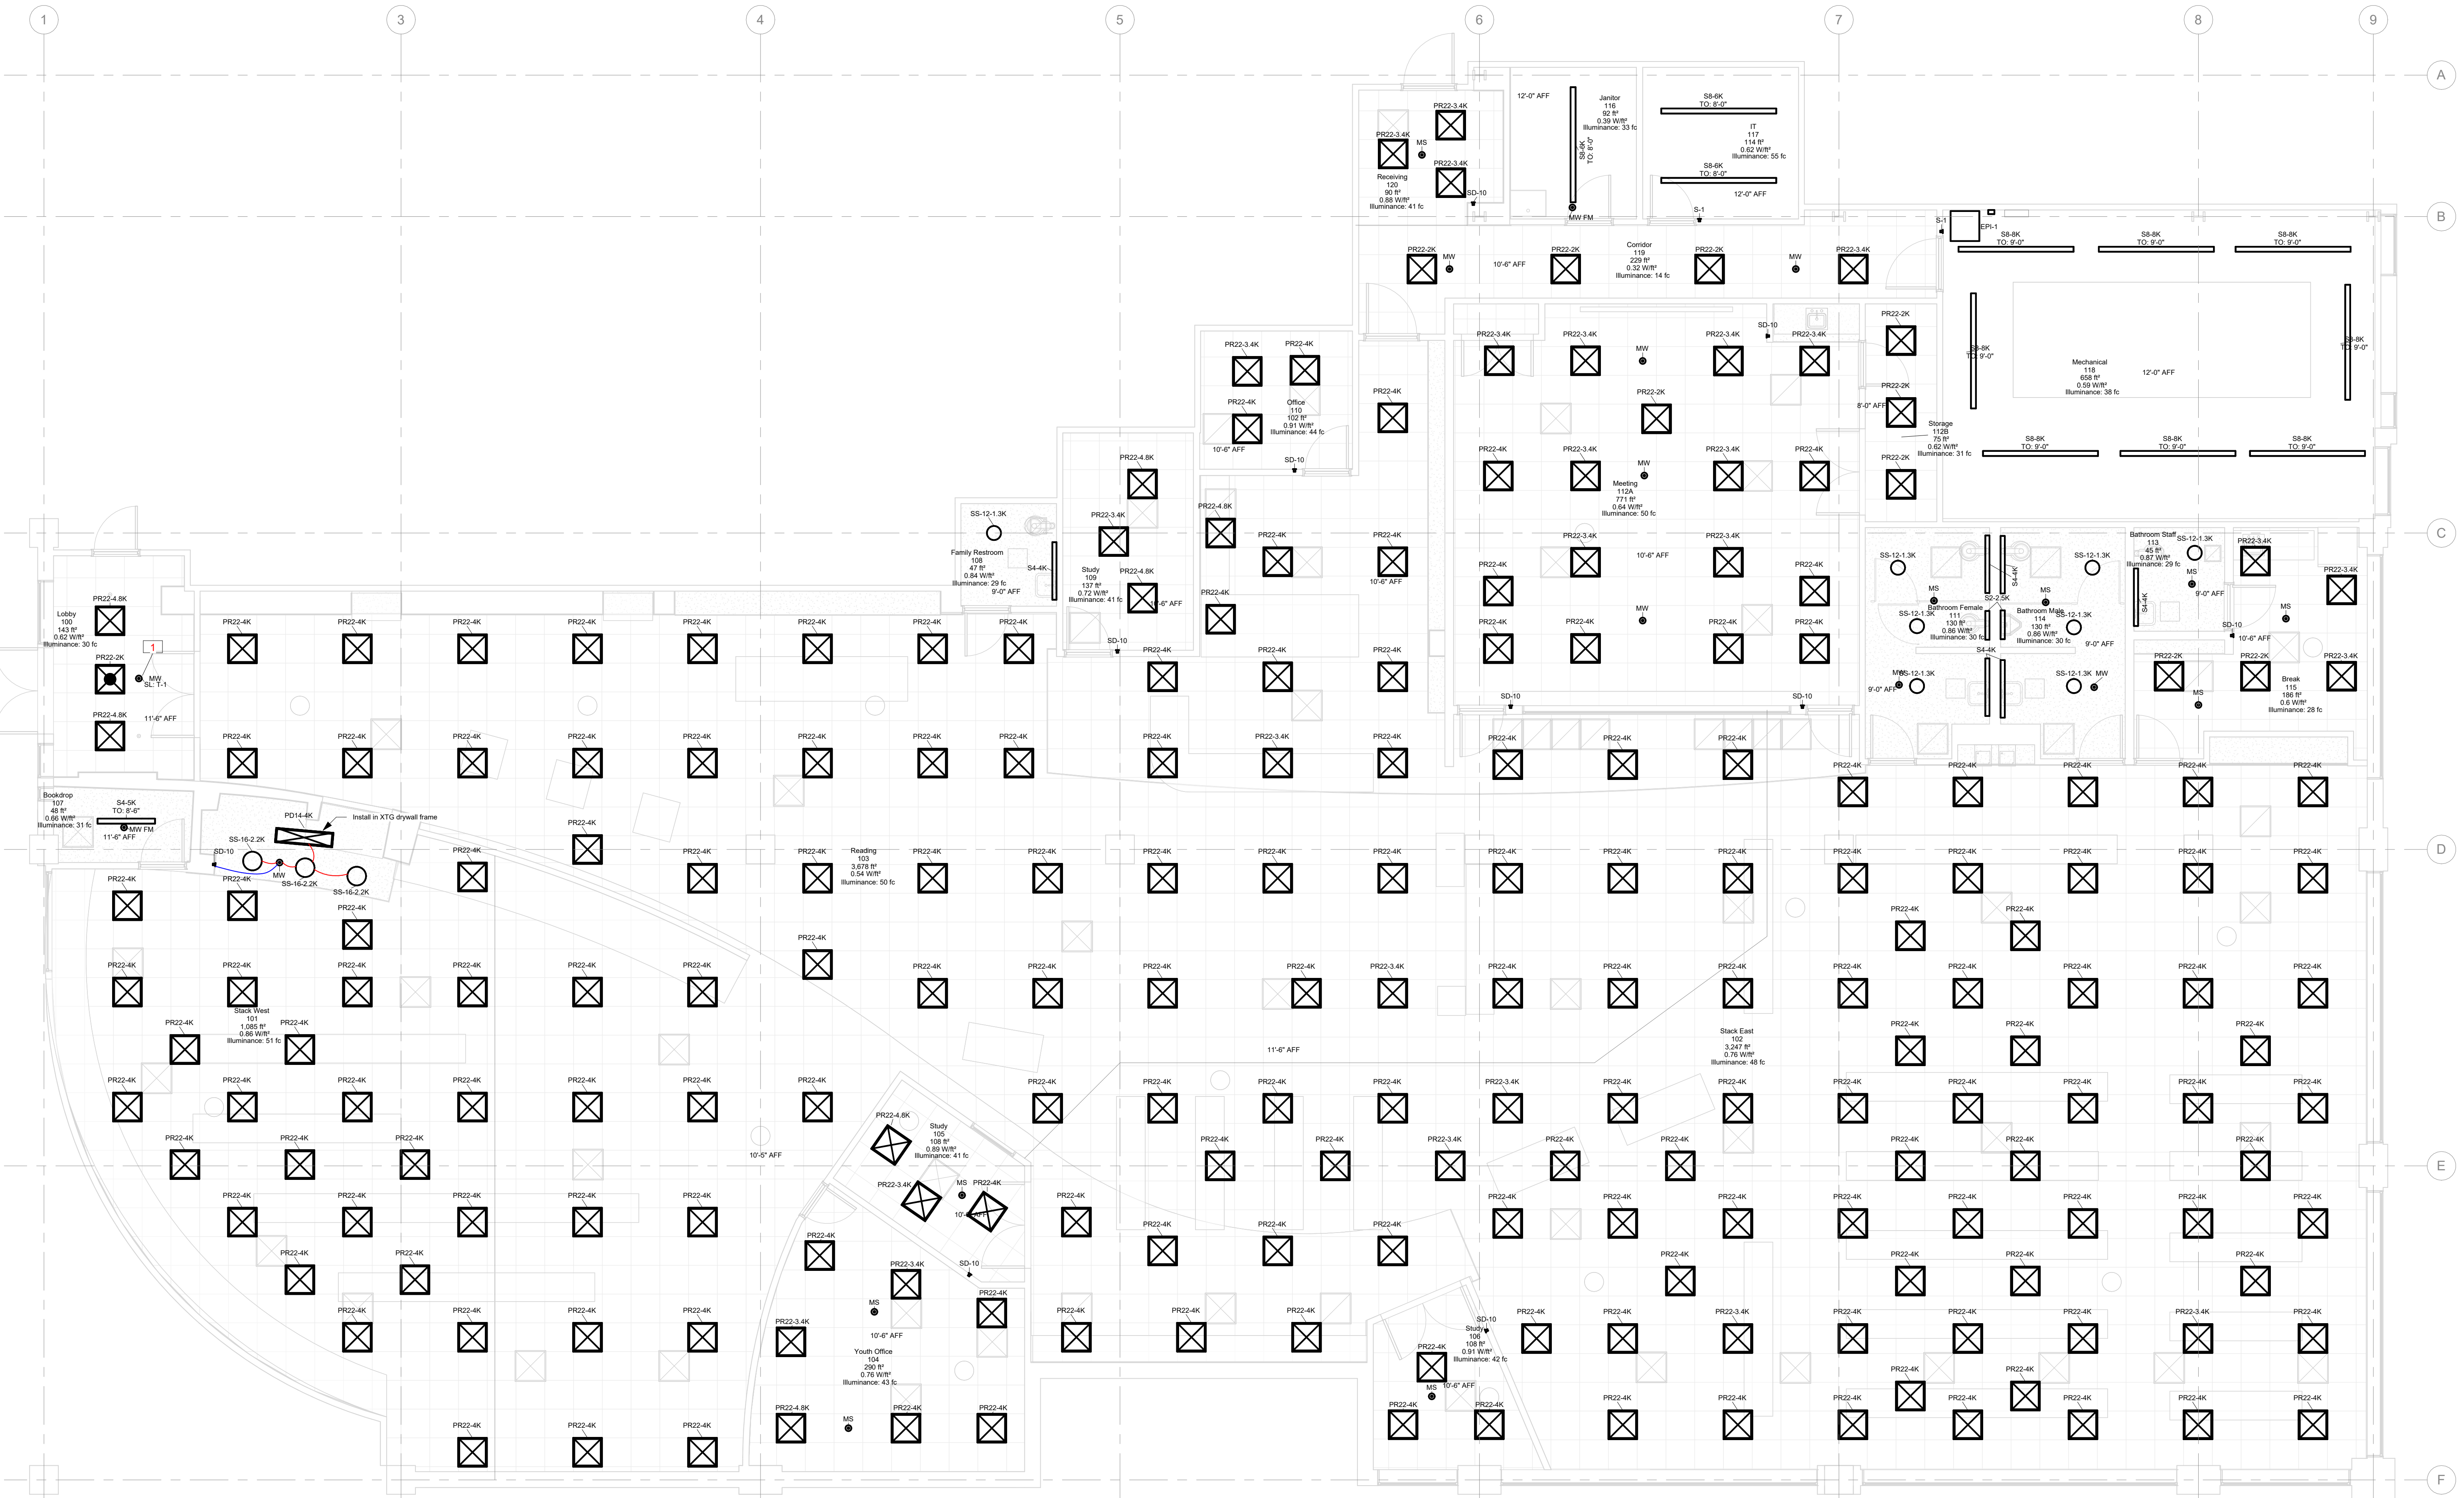

1 EL - Level 1 3/16" = 1'-0"

Key Value	Keynote Text
1	Provide override local control in this zone with programmable timer. See Detail "Local Lighting Control Override" detail.

