


Existing Easement Area

City-owned Parcel
8308 Excelsior Drive

1277 DEMING WAY
TO
1242 FOURIER DRIVE
SIDEWALK CONNECTION

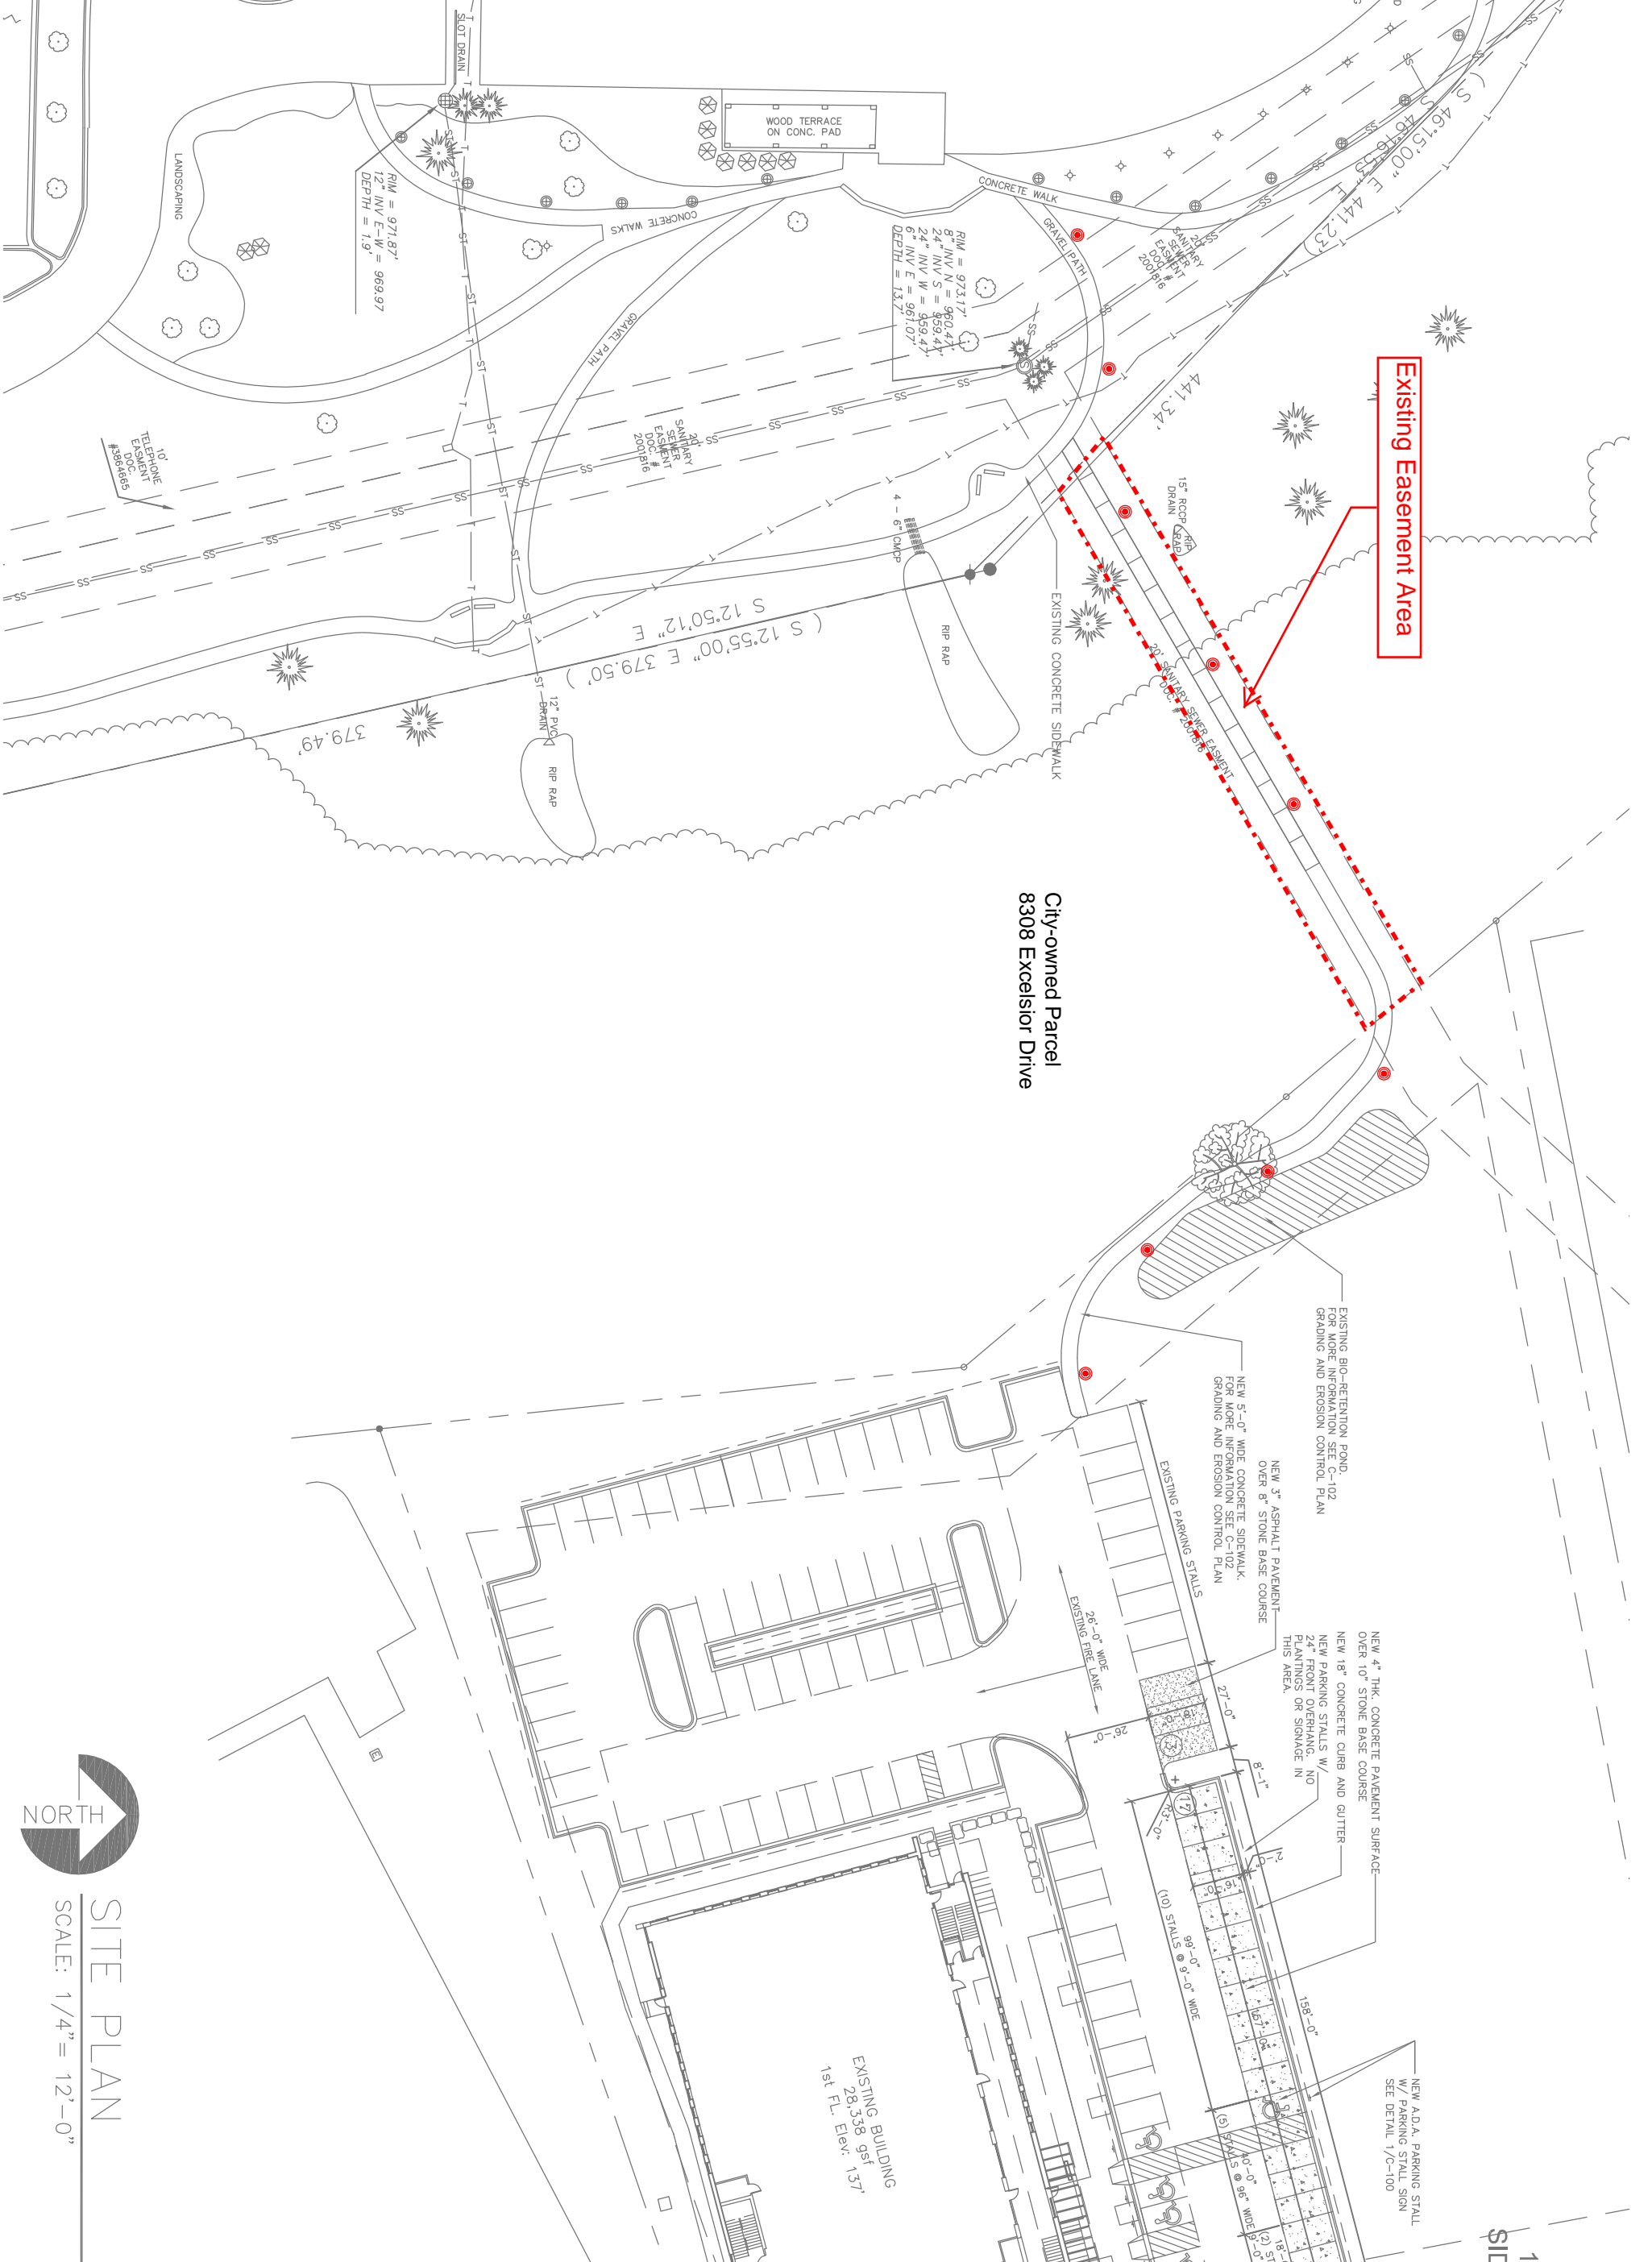

= BOLLARD



SITE PLAN

SCALE: 1/4" = 12'-0"

SITE PLAN