

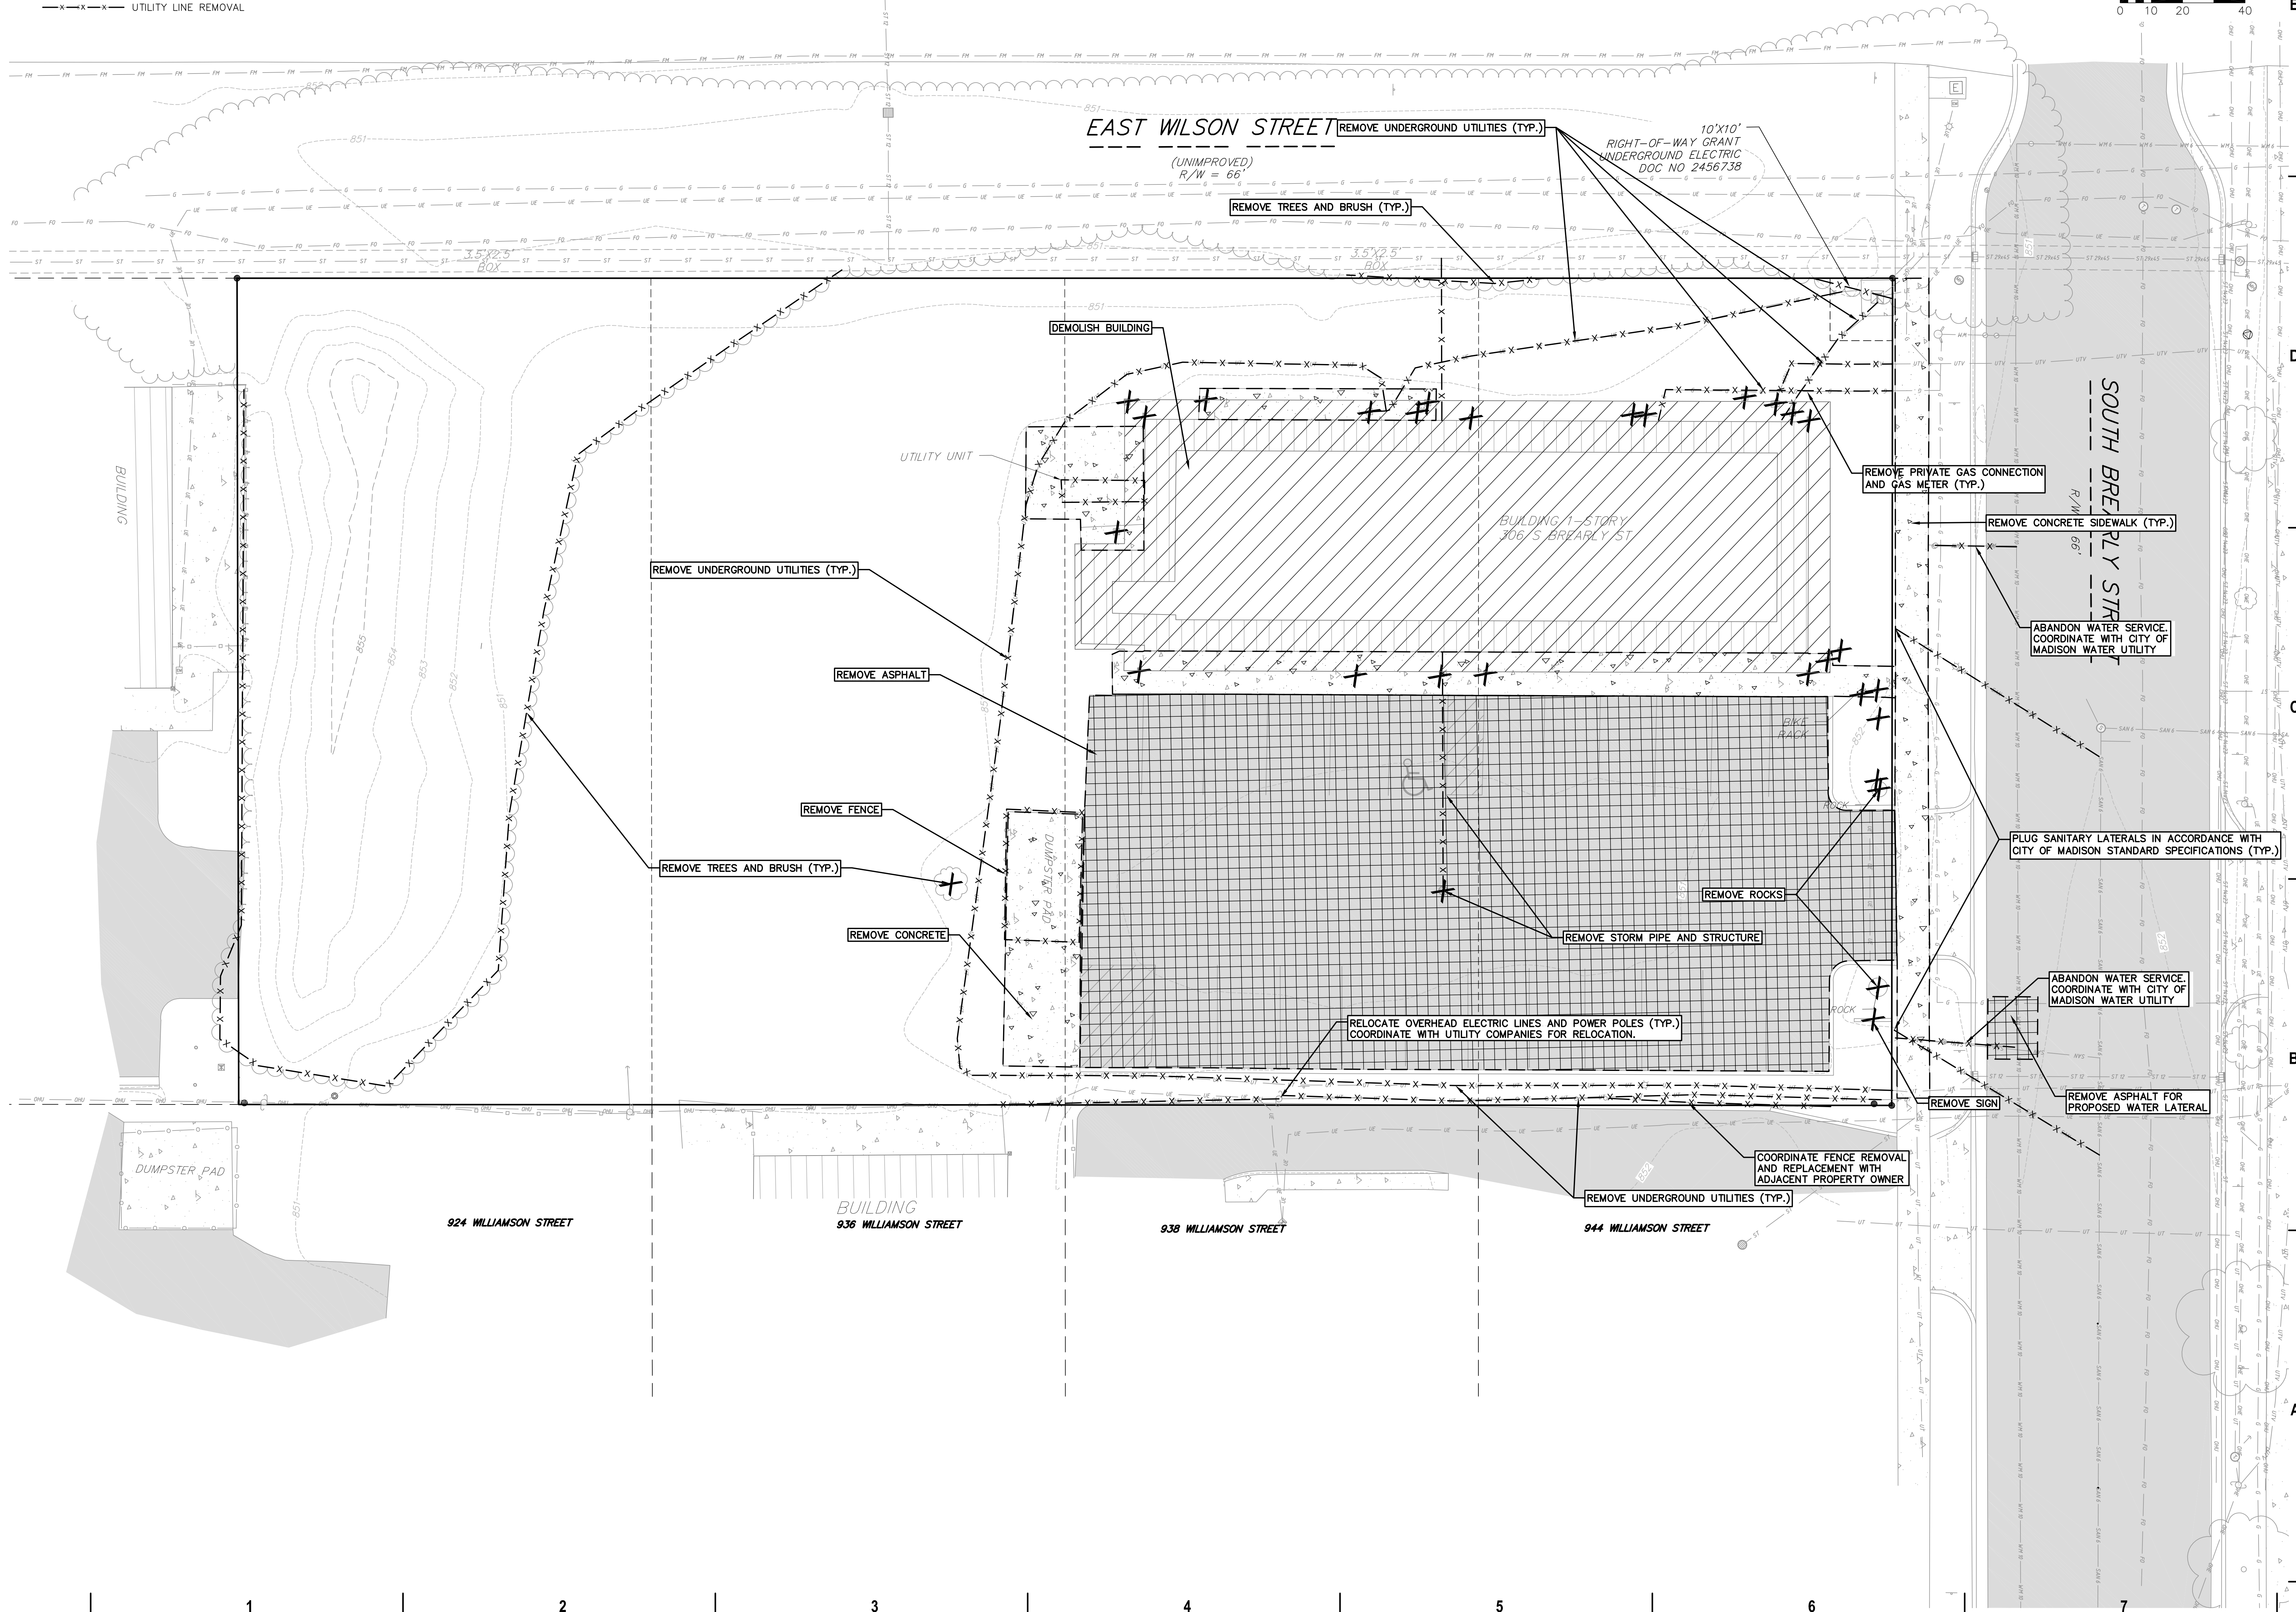


DEMOLITION PLAN LEGEND

	CURB AND GUTTER REMOVAL
	ASPHALT REMOVAL
	CONCRETE REMOVAL
	BUILDING REMOVAL
	TREE REMOVAL
	SAWCUT
	UTILITY STRUCTURE REMOVAL
	UTILITY LINE REMOVAL

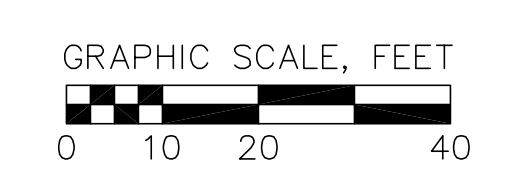

milwaukee | madison | green bay | denver | atlanta

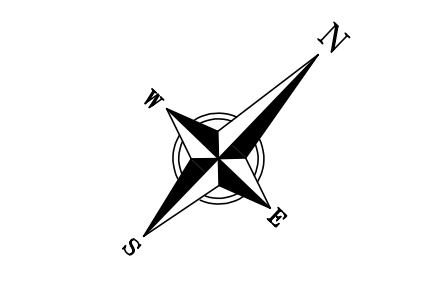

PROJECT INFORMATION

306 SOUTH BREARLY

306 South Brearly St.
Madison, WI 53703

ISSUANCE AND REVISIONS

DATE	DESCRIPTION
10/07/2024	PLAN COMMISSION SUBMITTAL

KEY PLAN

SHEET INFORMATION

**PROGRESS DOCUMENTS
NOT FOR CONSTRUCTION**

These documents reflect progress and intent and may be subject to change, including additional detail. These are not final construction documents and shall not be used for final bidding or construction-related purposes.

PROJECT MANAGER RS
PROJECT NUMBER 24155-01

DEMOLITION PLAN

C200

© 2024 Eppstein Uhen Architects, Inc.



SOUTH CORNER



EAST CORNER



WEST CORNER



NORTH CORNER



milwaukee | madison | green bay | denver | atlanta

E



PROJECT INFORMATION

306 SOUTH
BREARLY

D 306 South Brearly St.
Madison, WI 53703

ISSUANCE AND REVISIONS

DATE	DESCRIPTION
10/07/2024	PLAN COMMISSION SUBMITTAL

C

KEY PLAN

B

SHEET INFORMATION

**PROGRESS DOCUMENTS
NOT FOR CONSTRUCTION**

These documents reflect progress and intent and may be subject to change, including additional detail. These are not final construction documents and shall not be used for final bidding or construction-related purposes.

PROJECT MANAGER RS

A PROJECT NUMBER 24155-01


EXISTING BUILDING
EXTERIOR PHOTOS

A910

© 2024 Eppstein Uhen Architects, Inc.



TENANT SPACE 3

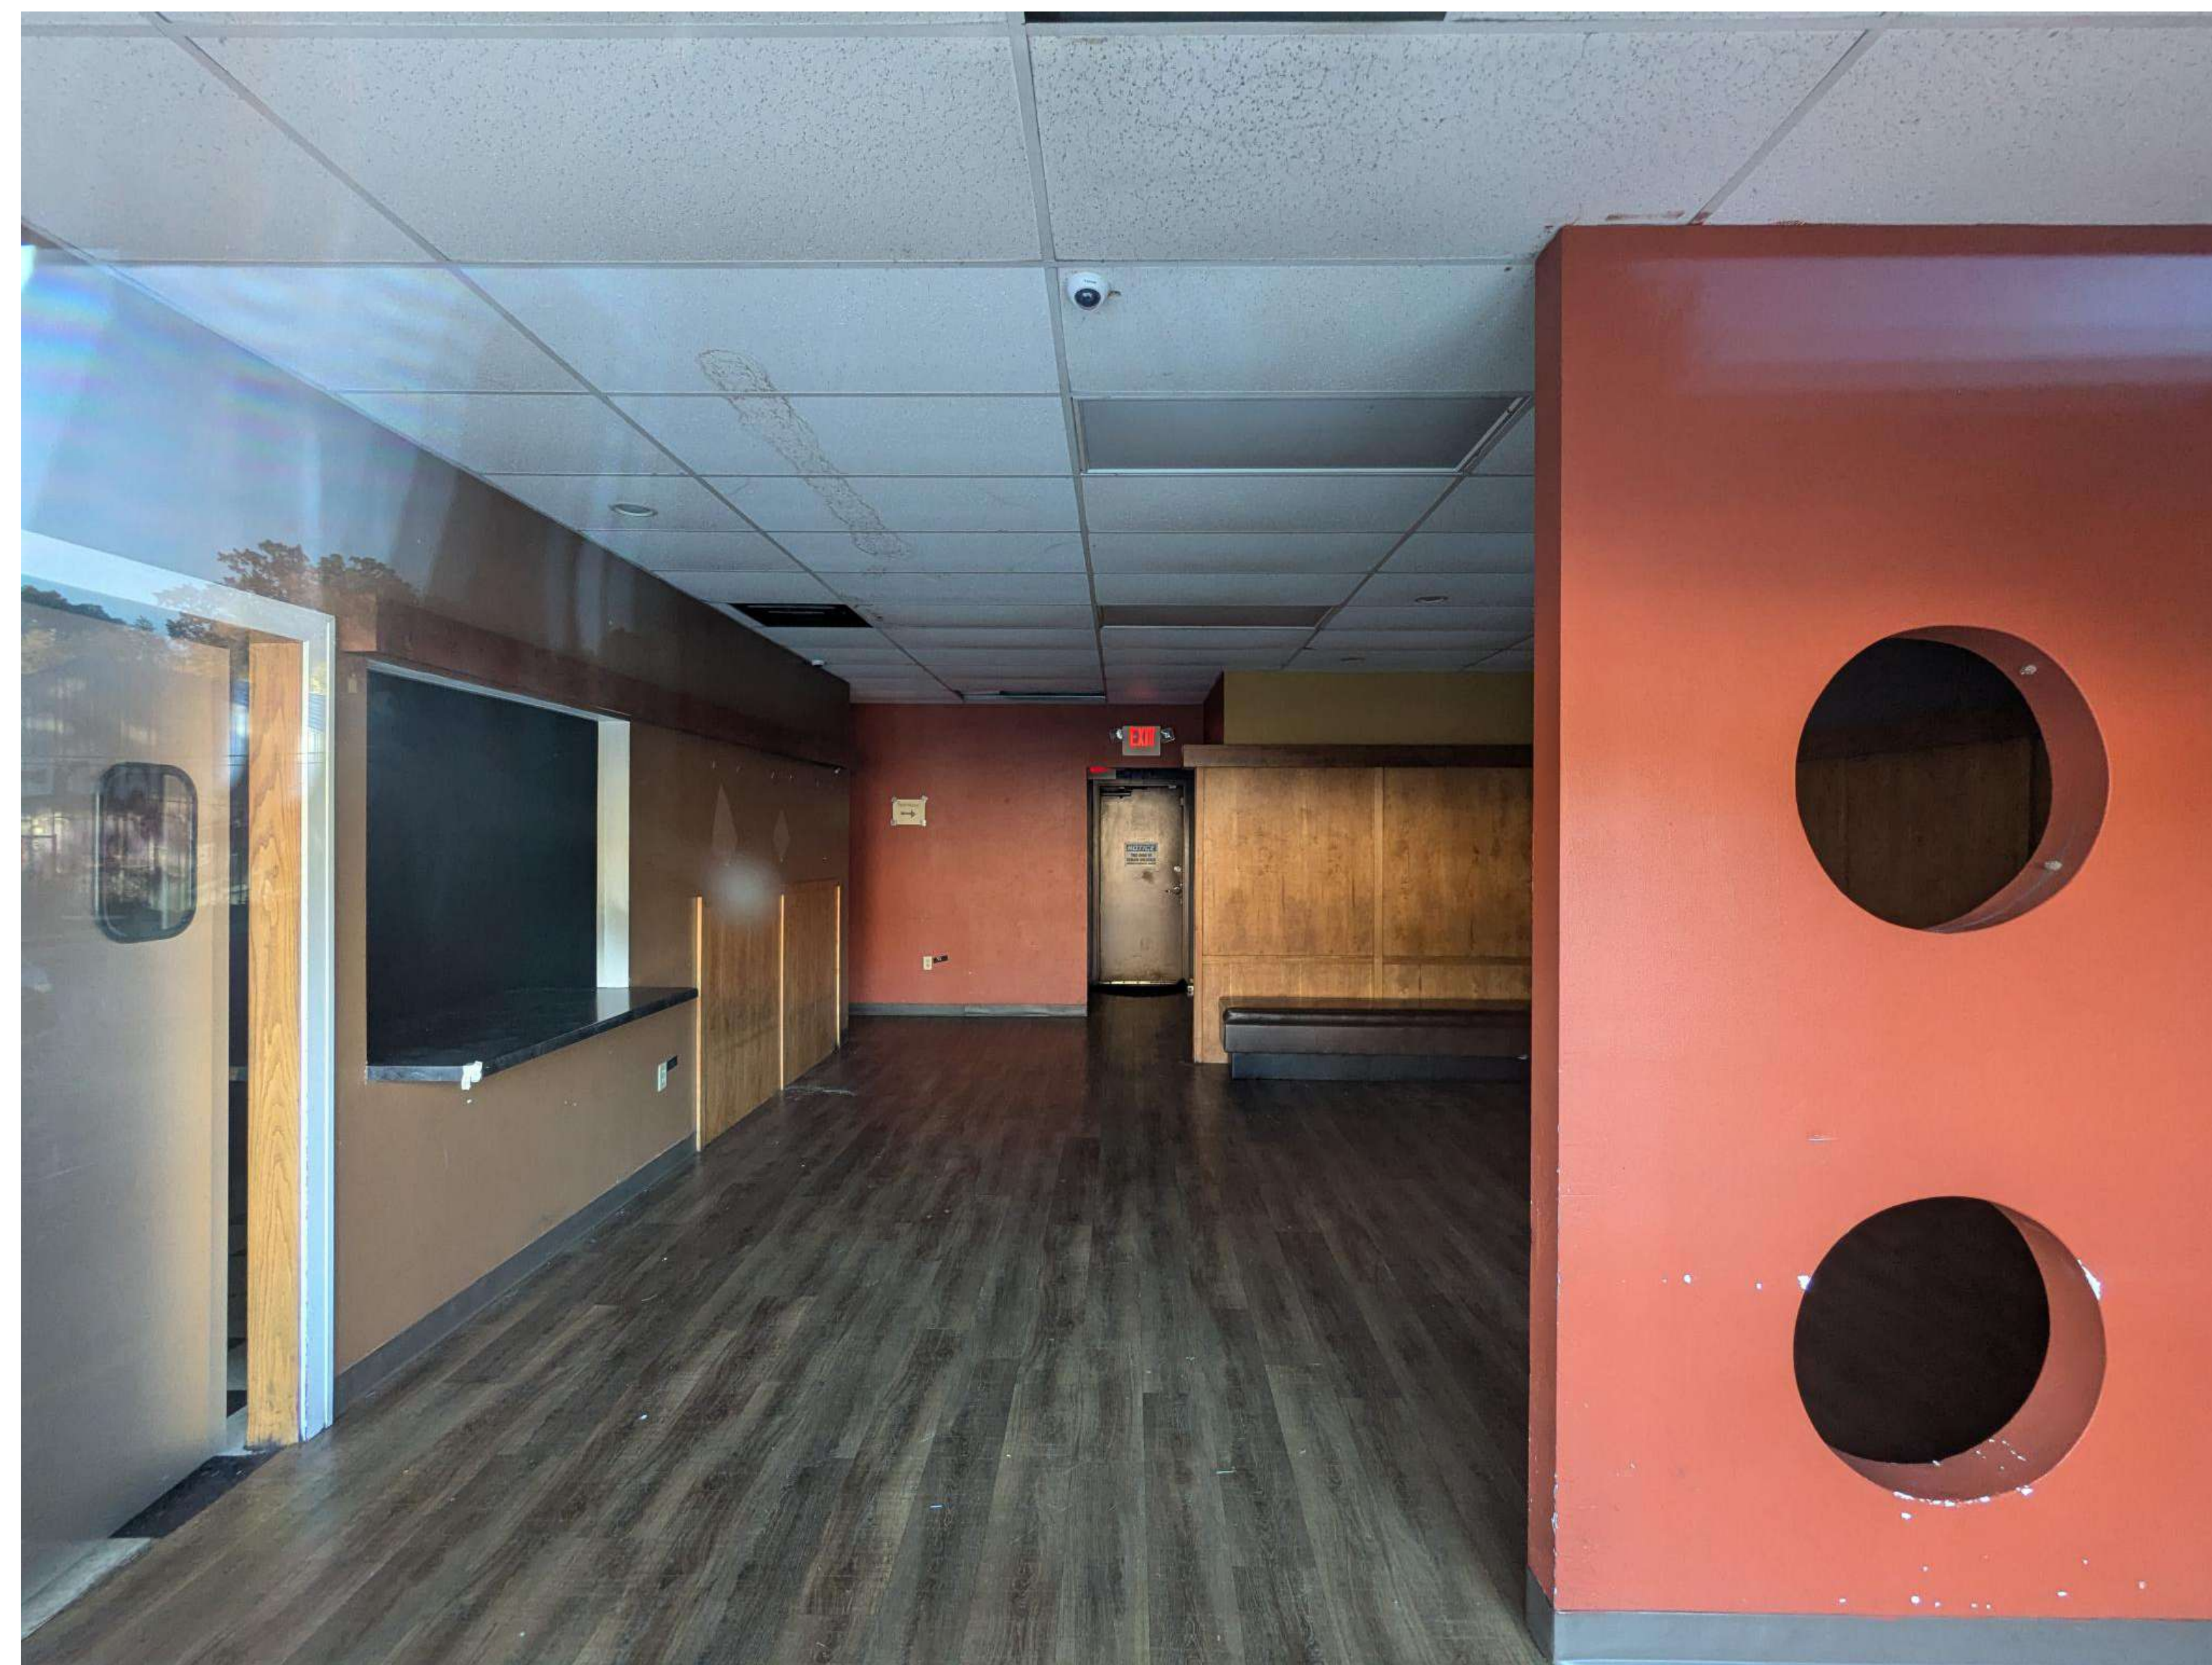

TENANT SPACE 2



TENANT SPACE 1



TENANT SPACE LOCATIONS

E

PROJECT INFORMATION

306 SOUTH
BREARLY

D 306 South Brearly St.
Madison, WI 53703

ISSUANCE AND REVISIONS

DATE	DESCRIPTION
10/07/2024	PLAN COMMISSION SUBMITTAL

C

KEY PLAN

B

SHEET INFORMATION

**PROGRESS DOCUMENTS
NOT FOR CONSTRUCTION**
These documents reflect progress and intent and may be subject to change, including additional detail. These are not final construction documents and shall not be used for final bidding or construction-related purposes.

PROJECT MANAGER RS

A PROJECT NUMBER 24155-01

EXISTING BUILDING
INTERIOR PHOTOS

A911