

WINDOWS REPLACEMENT

CONSTRUCTION DOCUMENTS CITY-COUNTY BUILDING 210 MARTIN LUTHER KING JR BLVD MADISON, WI 53703

Owner:
DANE COUNTY PUBLIC WORKS
1919 ALLIANT ENERGY CENTER WAY
MADISON WI 53713



ARCHITECTURAL ENGINEERING
10501 West Research Drive, Suite 207
Milwaukee, Wisconsin 53226
Phone: (414) 727-5000
Fax: (414) 727-6666
www.zsllc-us.com

OWNER:

DANE COUNTY PUBLIC WORKS
1919 ALLIANT ENERGY CENTER WAY
MADISON WI 53713

ARCHITECT/ENGINEER:

ZS LLC
10501 WEST RESEARCH DRIVE, SUITE 207
MILWAUKEE, WI 53226



NOTES

- GENERAL**
- THE FOLLOWING NOTES SHALL APPLY TO ALL CONTRACTORS, SUBCONTRACTORS, AND SUPPLIERS ENGAGED IN EXECUTION OF THE WORK SHOWN ON THESE PLANS.
 - ALL CONSTRUCTION SHALL BE EXECUTED IN CONFORMANCE WITH THE FOLLOWING:
 - PLANS AND SPECIFICATIONS
 - ALL LOCAL BUILDING AND SAFETY CODES
 - STATE OF WISCONSIN BUILDING CODE AND IBC 2015
 - THE USE OF A SCALE TO OBTAIN DIMENSIONS NOT SHOWN ON DRAWINGS IS NOT PERMITTED.
 - WHERE DETAILS ARE CALLED FOR IN A CERTAIN PORTION OF THE BUILDING, THEY SHALL BE DUPLICATED IN SIMILAR PORTIONS OF THE BUILDING UNLESS SHOWN OTHERWISE.
 - PRIOR TO CONSTRUCTION AND SHOP DRAWINGS, CONTRACTOR TO VERIFY EXISTING BUILDING DIMENSIONS, ELEVATIONS AND CONDITIONS AND REPORT ANY NON-CONFORMANCE WITH DESIGN DRAWINGS.
 - A/E SERVICES RELATED TO SUBSTITUTIONS OR CHANGES PROPOSED BY THE CONTRACTOR OR TRADE SUBCONTRACTORS ARE THE CONTRACTOR'S EXPENSE. DO NOT RELY ON ACCEPTANCE IN PREPARING BIDS. THE A/E MAY REJECT WITHOUT CAUSE.

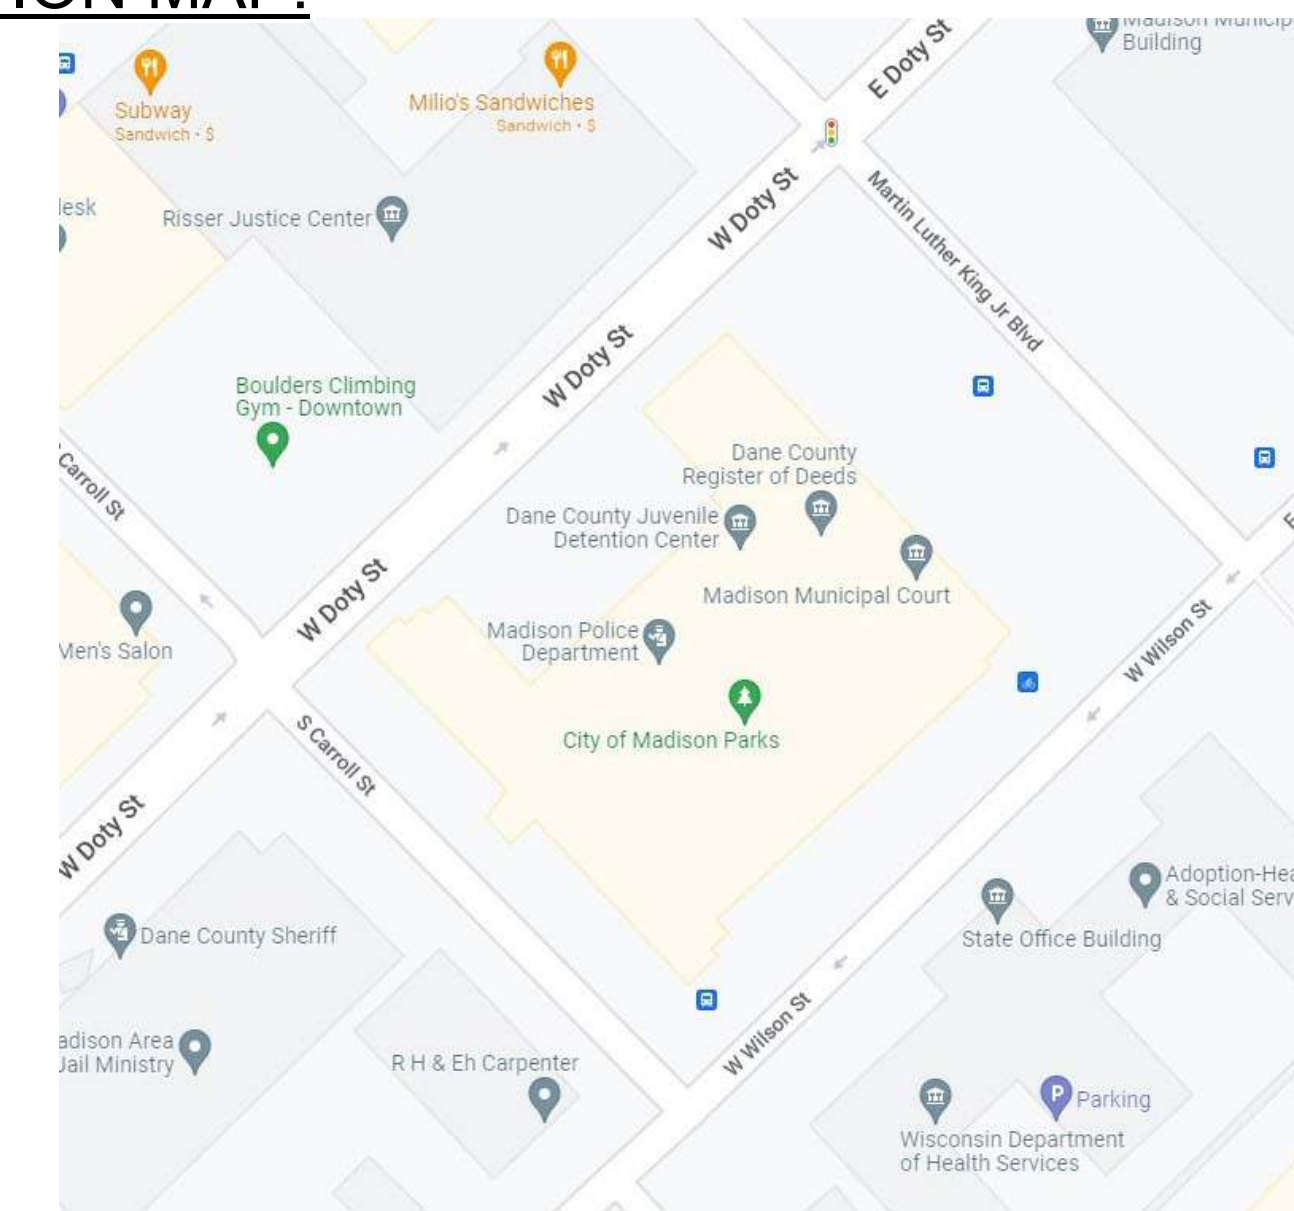
AERIAL PHOTO



INDEX OF DRAWINGS:

Sheet List	
Sheet Number	Sheet Name
W900	TITLE SHEET
W901	EAST ELEVATION
W902	NORTH ELEVATION
W903	SOUTH ELEVATION
W904	WEST ELEVATION
W905	ORIGINAL WINDOW TYPES
W906	ORIGINAL DETAILS
W907	NEW WINDOW TYPES
W908	WINDOW SYSTEM DETAILS

LOCATION MAP:



**WINDOWS REPLACEMENT
CITY-COUNTY BUILDING
210 MARTIN LUTHER KING JR
BLVD
MADISON, WI 53703**

No.	Description	Date

**85% REVIEW SET
CONSTRUCTION
DOCUMENTS**

TITLE SHEET

Dane County Project number 322027
Project number 227037
Date SEPTEMBER 28, 2022

W900

Owner:
 DANE COUNTY PUBLIC WORKS
 1919 ALLIANT ENERGY CENTER WAY
 MADISON WI 53713



ZS
 ARCHITECTURAL ENGINEERING
 10501 West Research Drive, Suite 207
 Milwaukee, Wisconsin 53226
 Phone: (414) 727-5000
 Fax: (414) 727-6666
 www.zsllc-us.com

WINDOWS REPLACEMENT
CITY-COUNTY BUILDING
210 MARTIN LUTHER KING JR
BLVD
MADISON, WI 53703

No.	Description	Date

85% REVIEW SET
CONSTRUCTION
DOCUMENTS

EAST ELEVATION

Dane County Project number 322027
 Project number 227037
 Date SEPTEMBER 28, 2022

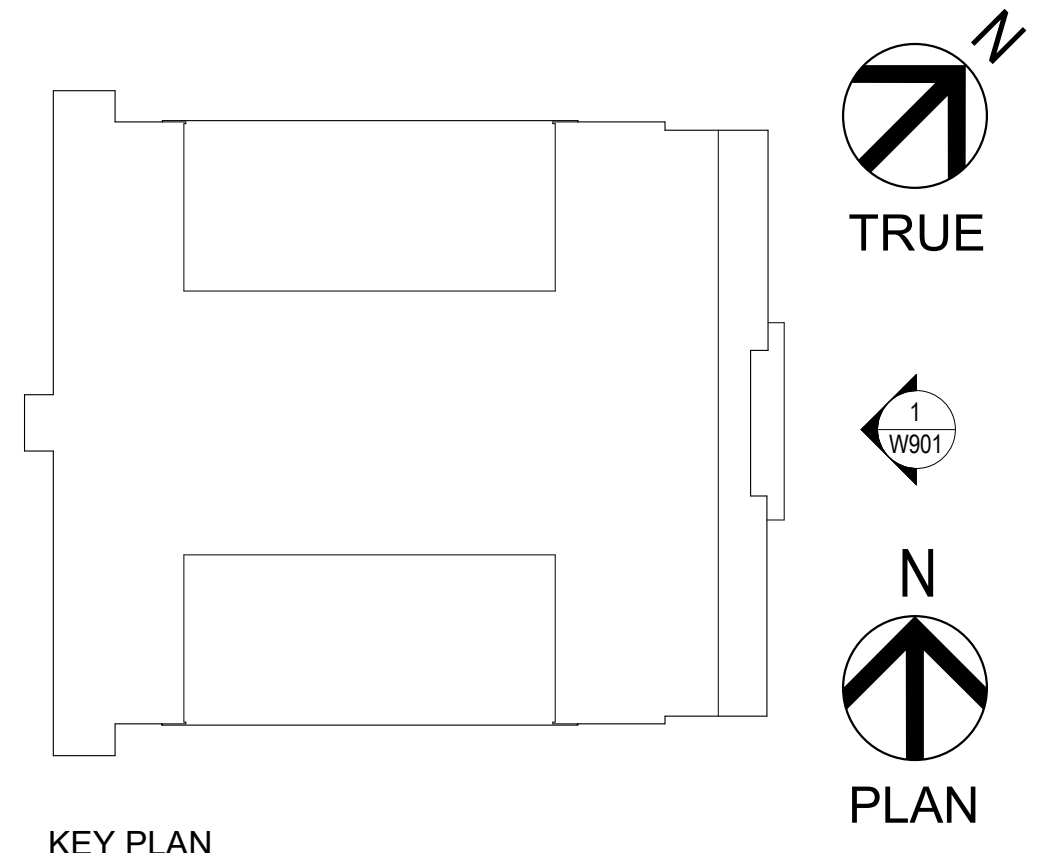
W901



1 EAST ELEVATION - (Martin Luther King Jr, Blvd.)
 W901 3/32" = 1'-0"
 0' 4' 8' 12' 16' 20' 24' 28' 32' 36' 40' 44' 48'

LEGEND

- BASE BID
- ALTERNATE 1
- ALTERNATE 2
- ALTERNATE 3
- ALTERNATE 4
- ALTERNATE 5
- ALTERNATE 6
- ALTERNATE 7



KEY PLAN

Owner:
 DANE COUNTY PUBLIC WORKS
 1919 ALLIANT ENERGY CENTER WAY
 MADISON WI 53713



ARCHITECTURAL ENGINEERING
 10501 West Research Drive, Suite 207
 Milwaukee, Wisconsin 53226
 Phone: (414) 727-5000
 Fax: (414) 727-6666
 www.zsllc-us.com

**WINDOWS REPLACEMENT
 CITY-COUNTY BUILDING
 210 MARTIN LUTHER KING JR
 BLVD
 MADISON, WI 53703**

No.	Description	Date

**85% REVIEW SET
 CONSTRUCTION
 DOCUMENTS**

**NORTH
 ELEVATION**

Dane County Project number	322027
Project number	227037
Date	SEPTEMBER 28, 2022

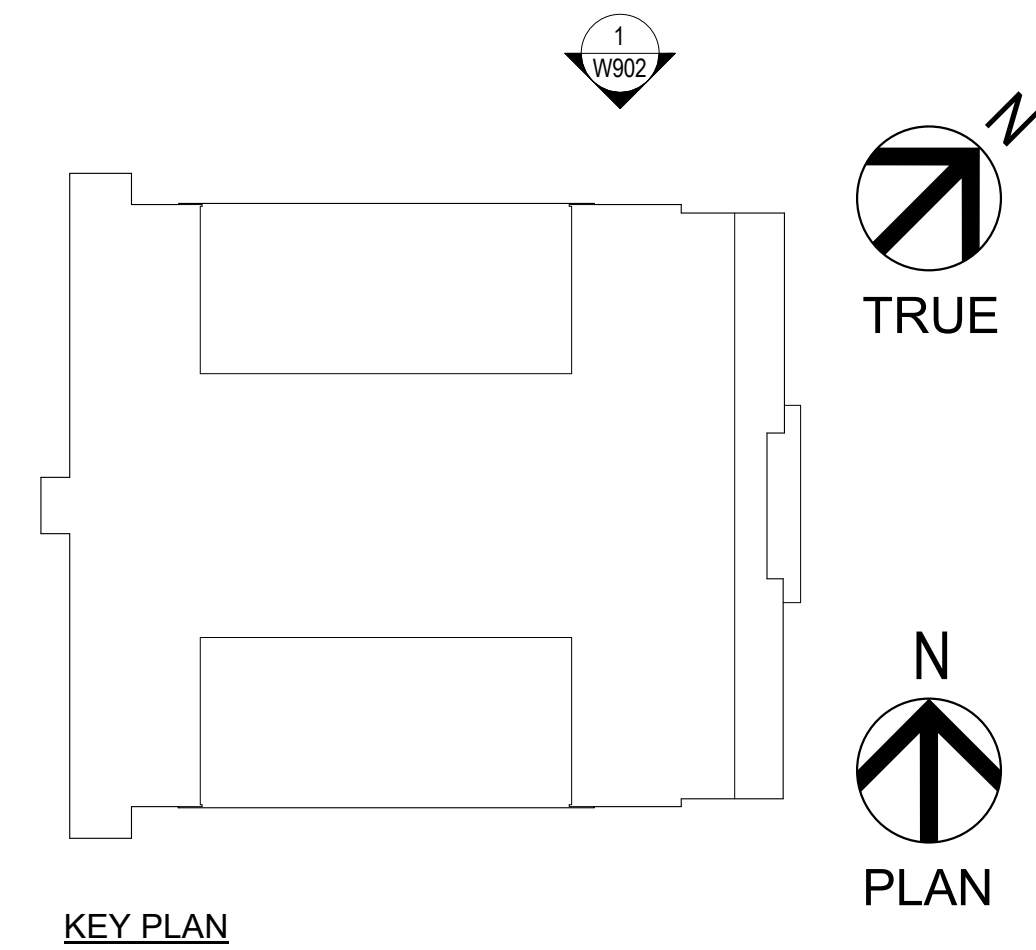
W902



1 NORTH ELEVATION - (West Doty St.)
 W902 3/32" = 1'-0" 0' 4' 12' 24' 42'-6"

LEGEND

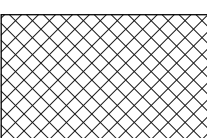
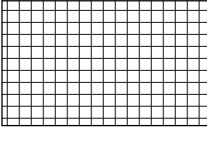

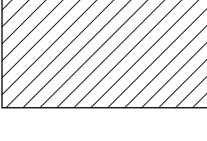
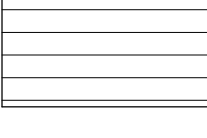
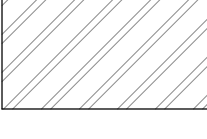
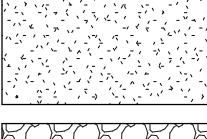

- BASE BID
- ALTERNATE 1
- ALTERNATE 2
- ALTERNATE 3
- ALTERNATE 4
- ALTERNATE 5
- ALTERNATE 6
- ALTERNATE 7

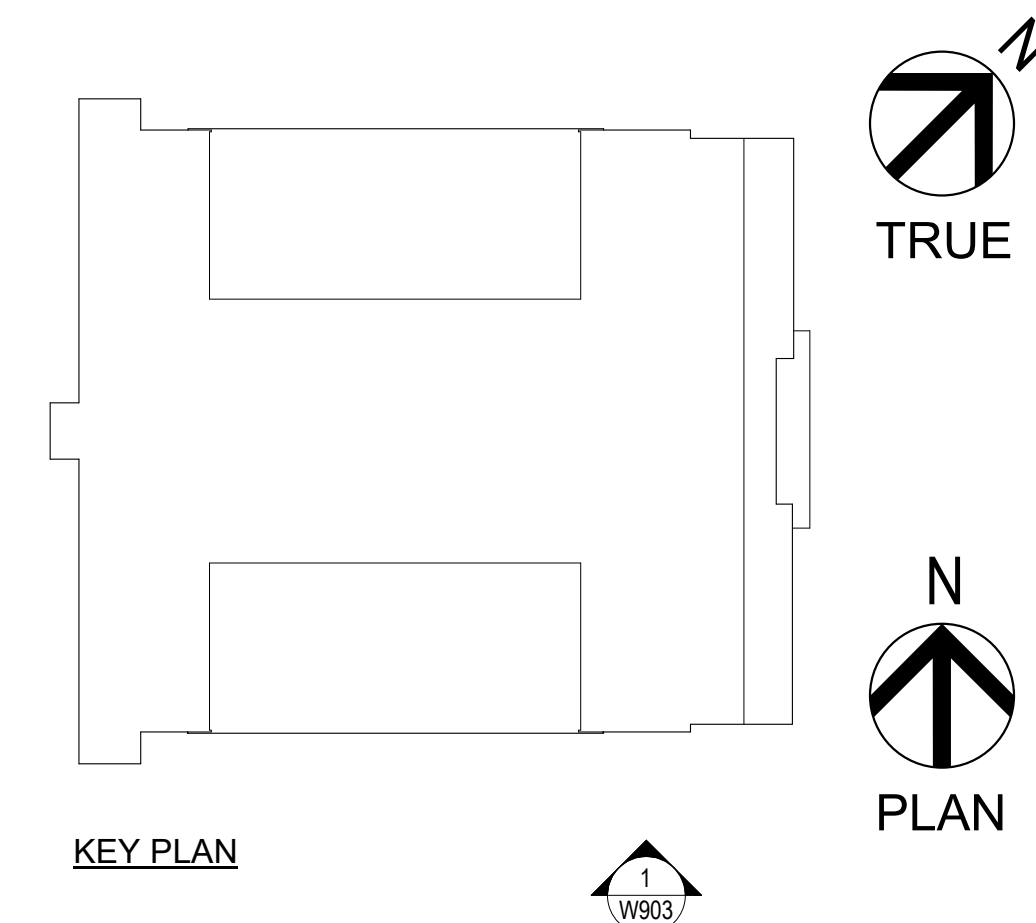




1 SOUTH ELEVATION - (West Wilson St.)
 W903 3/32" = 1'-0" 0 4 12 24 42'

LEGEND

- BASE BID 
- ALTERNATE 1 
- ALTERNATE 2 
- ALTERNATE 3 
- ALTERNATE 4 
- ALTERNATE 5 
- ALTERNATE 6 
- ALTERNATE 7 



Owner:
 DANE COUNTY PUBLIC WORKS
 1919 ALLIANT ENERGY CENTER WAY
 MADISON WI 53713



ZS
 ARCHITECTURAL ENGINEERING
 10501 West Research Drive, Suite 207
 Milwaukee, Wisconsin 53226
 Phone: (414) 727-5000
 Fax: (414) 727-6666
 www.zsllc-us.com

**WINDOWS REPLACEMENT
 CITY-COUNTY BUILDING
 210 MARTIN LUTHER KING JR
 BLVD
 MADISON, WI 53703**

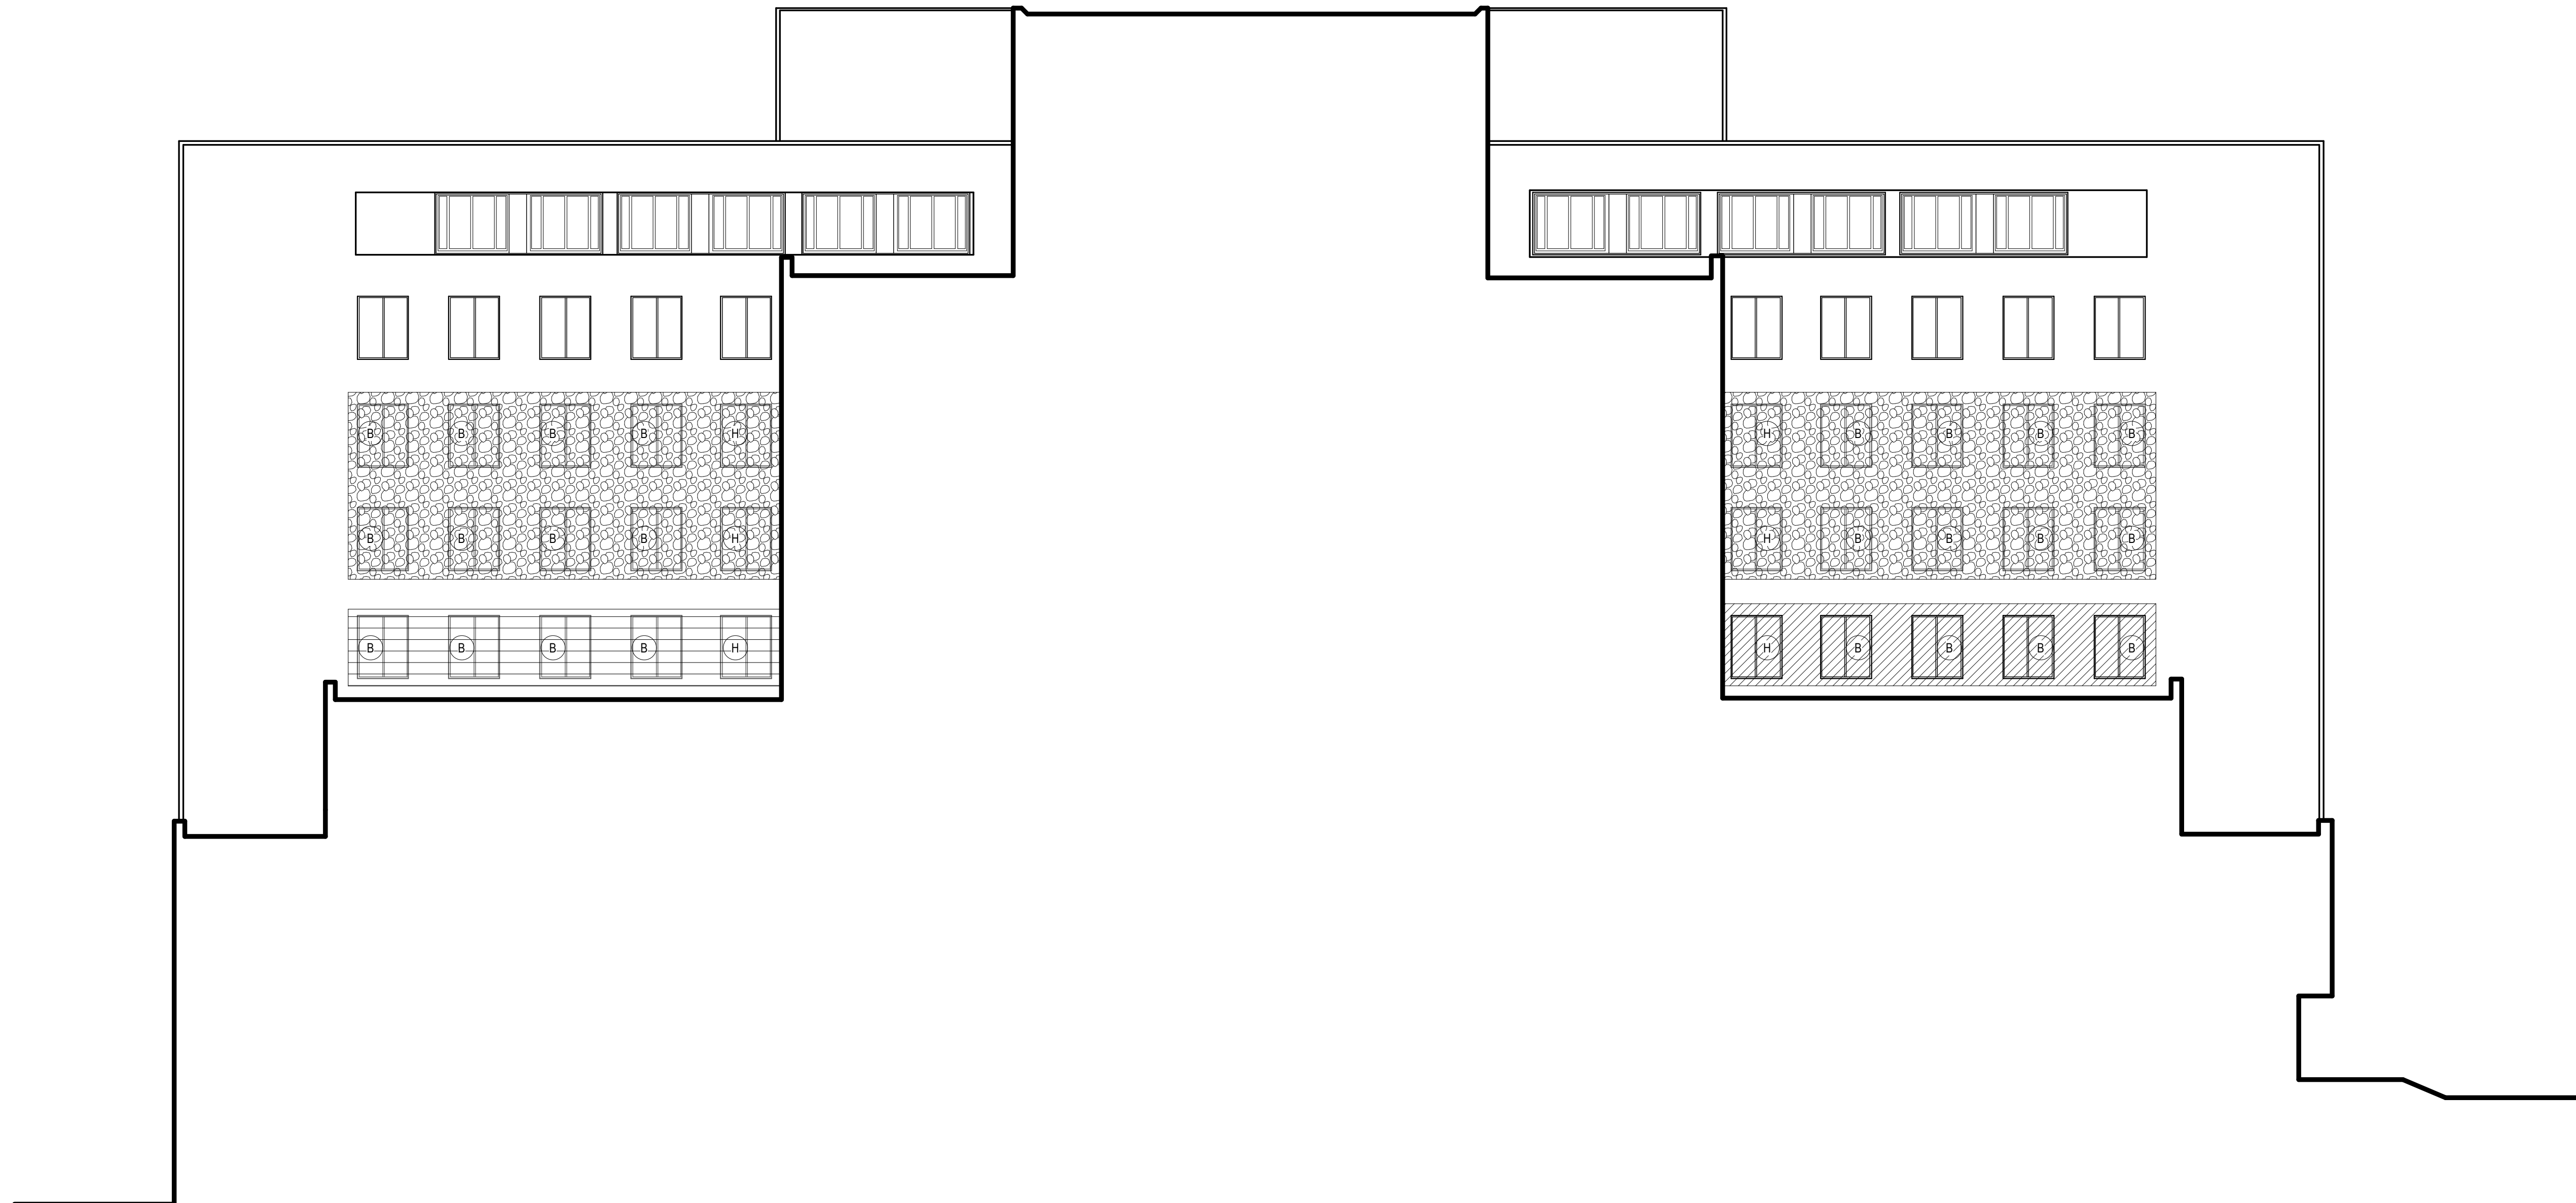
No.	Description	Date

**85% REVIEW SET
 CONSTRUCTION
 DOCUMENTS**

**SOUTH
 ELEVATION**

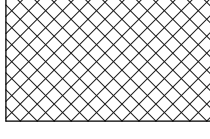
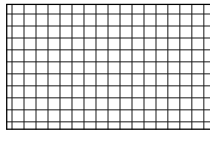
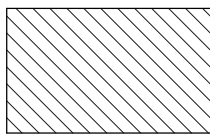
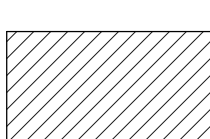
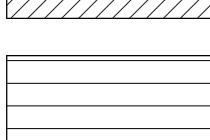

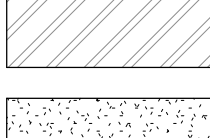
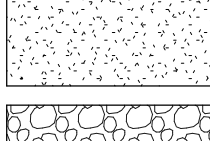
Dane County Project number 322027
 Project number 227037
 Date SEPTEMBER 28, 2022

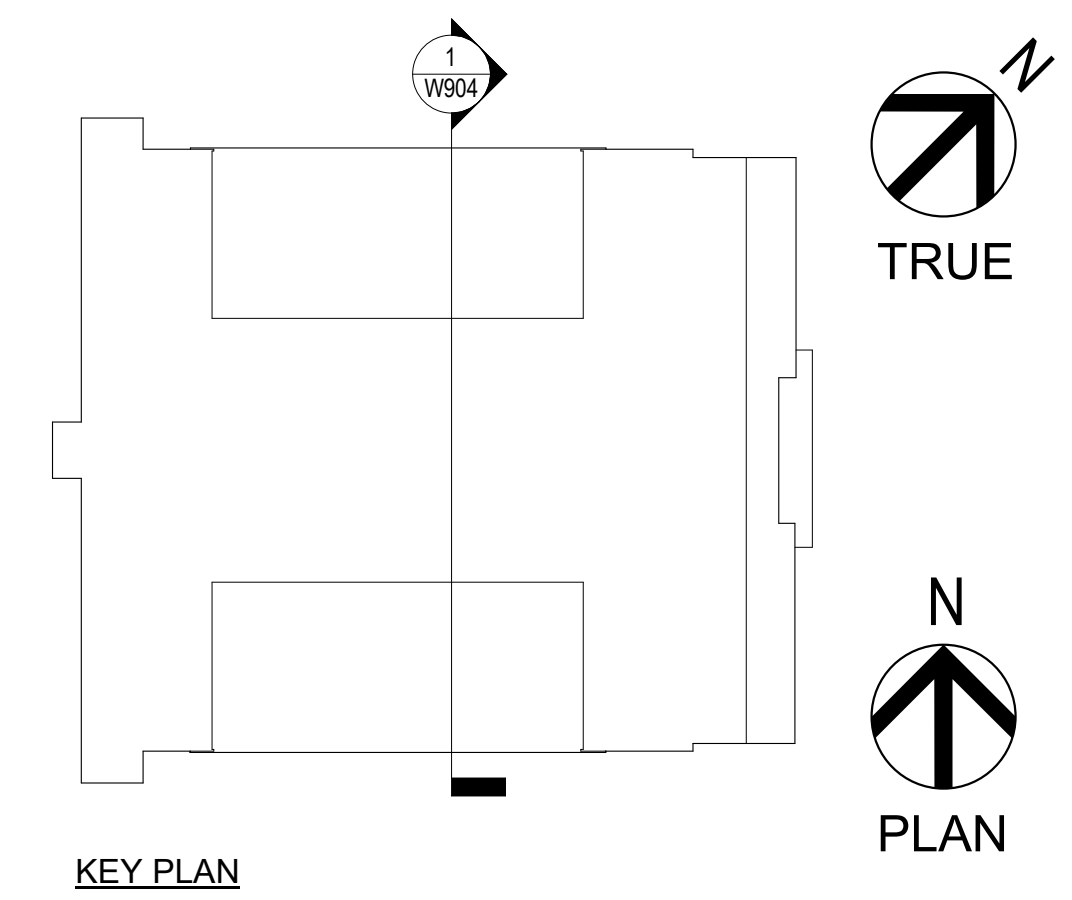
W903



1
W904 WEST SECTION ELEVATION - (South Carroll St.)
3/32" = 1'-0" 0' 4' 12' 24' 42'-8"

LEGEND

- BASE BID 
- ALTERNATE 1 
- ALTERNATE 2 
- ALTERNATE 3 
- ALTERNATE 4 
- ALTERNATE 5 
- ALTERNATE 6 
- ALTERNATE 7 



Owner:
DANE COUNTY PUBLIC WORKS
1919 ALLIANT ENERGY CENTER WAY
MADISON WI 53713



ZS
ARCHITECTURAL ENGINEERING
10501 West Research Drive, Suite 207
Milwaukee, Wisconsin 53226
Phone: (414) 727-5000
Fax: (414) 727-6666
www.zsllc-us.com

**WINDOWS REPLACEMENT
CITY-COUNTY BUILDING
210 MARTIN LUTHER KING JR
BLVD
MADISON, WI 53703**

No.	Description	Date

**85% REVIEW SET
CONSTRUCTION
DOCUMENTS**

WEST ELEVATION

Dane County Project number	322027
Project number	227037
Date	SEPTEMBER 28, 2022

W904