


DEMOLITION PLAN

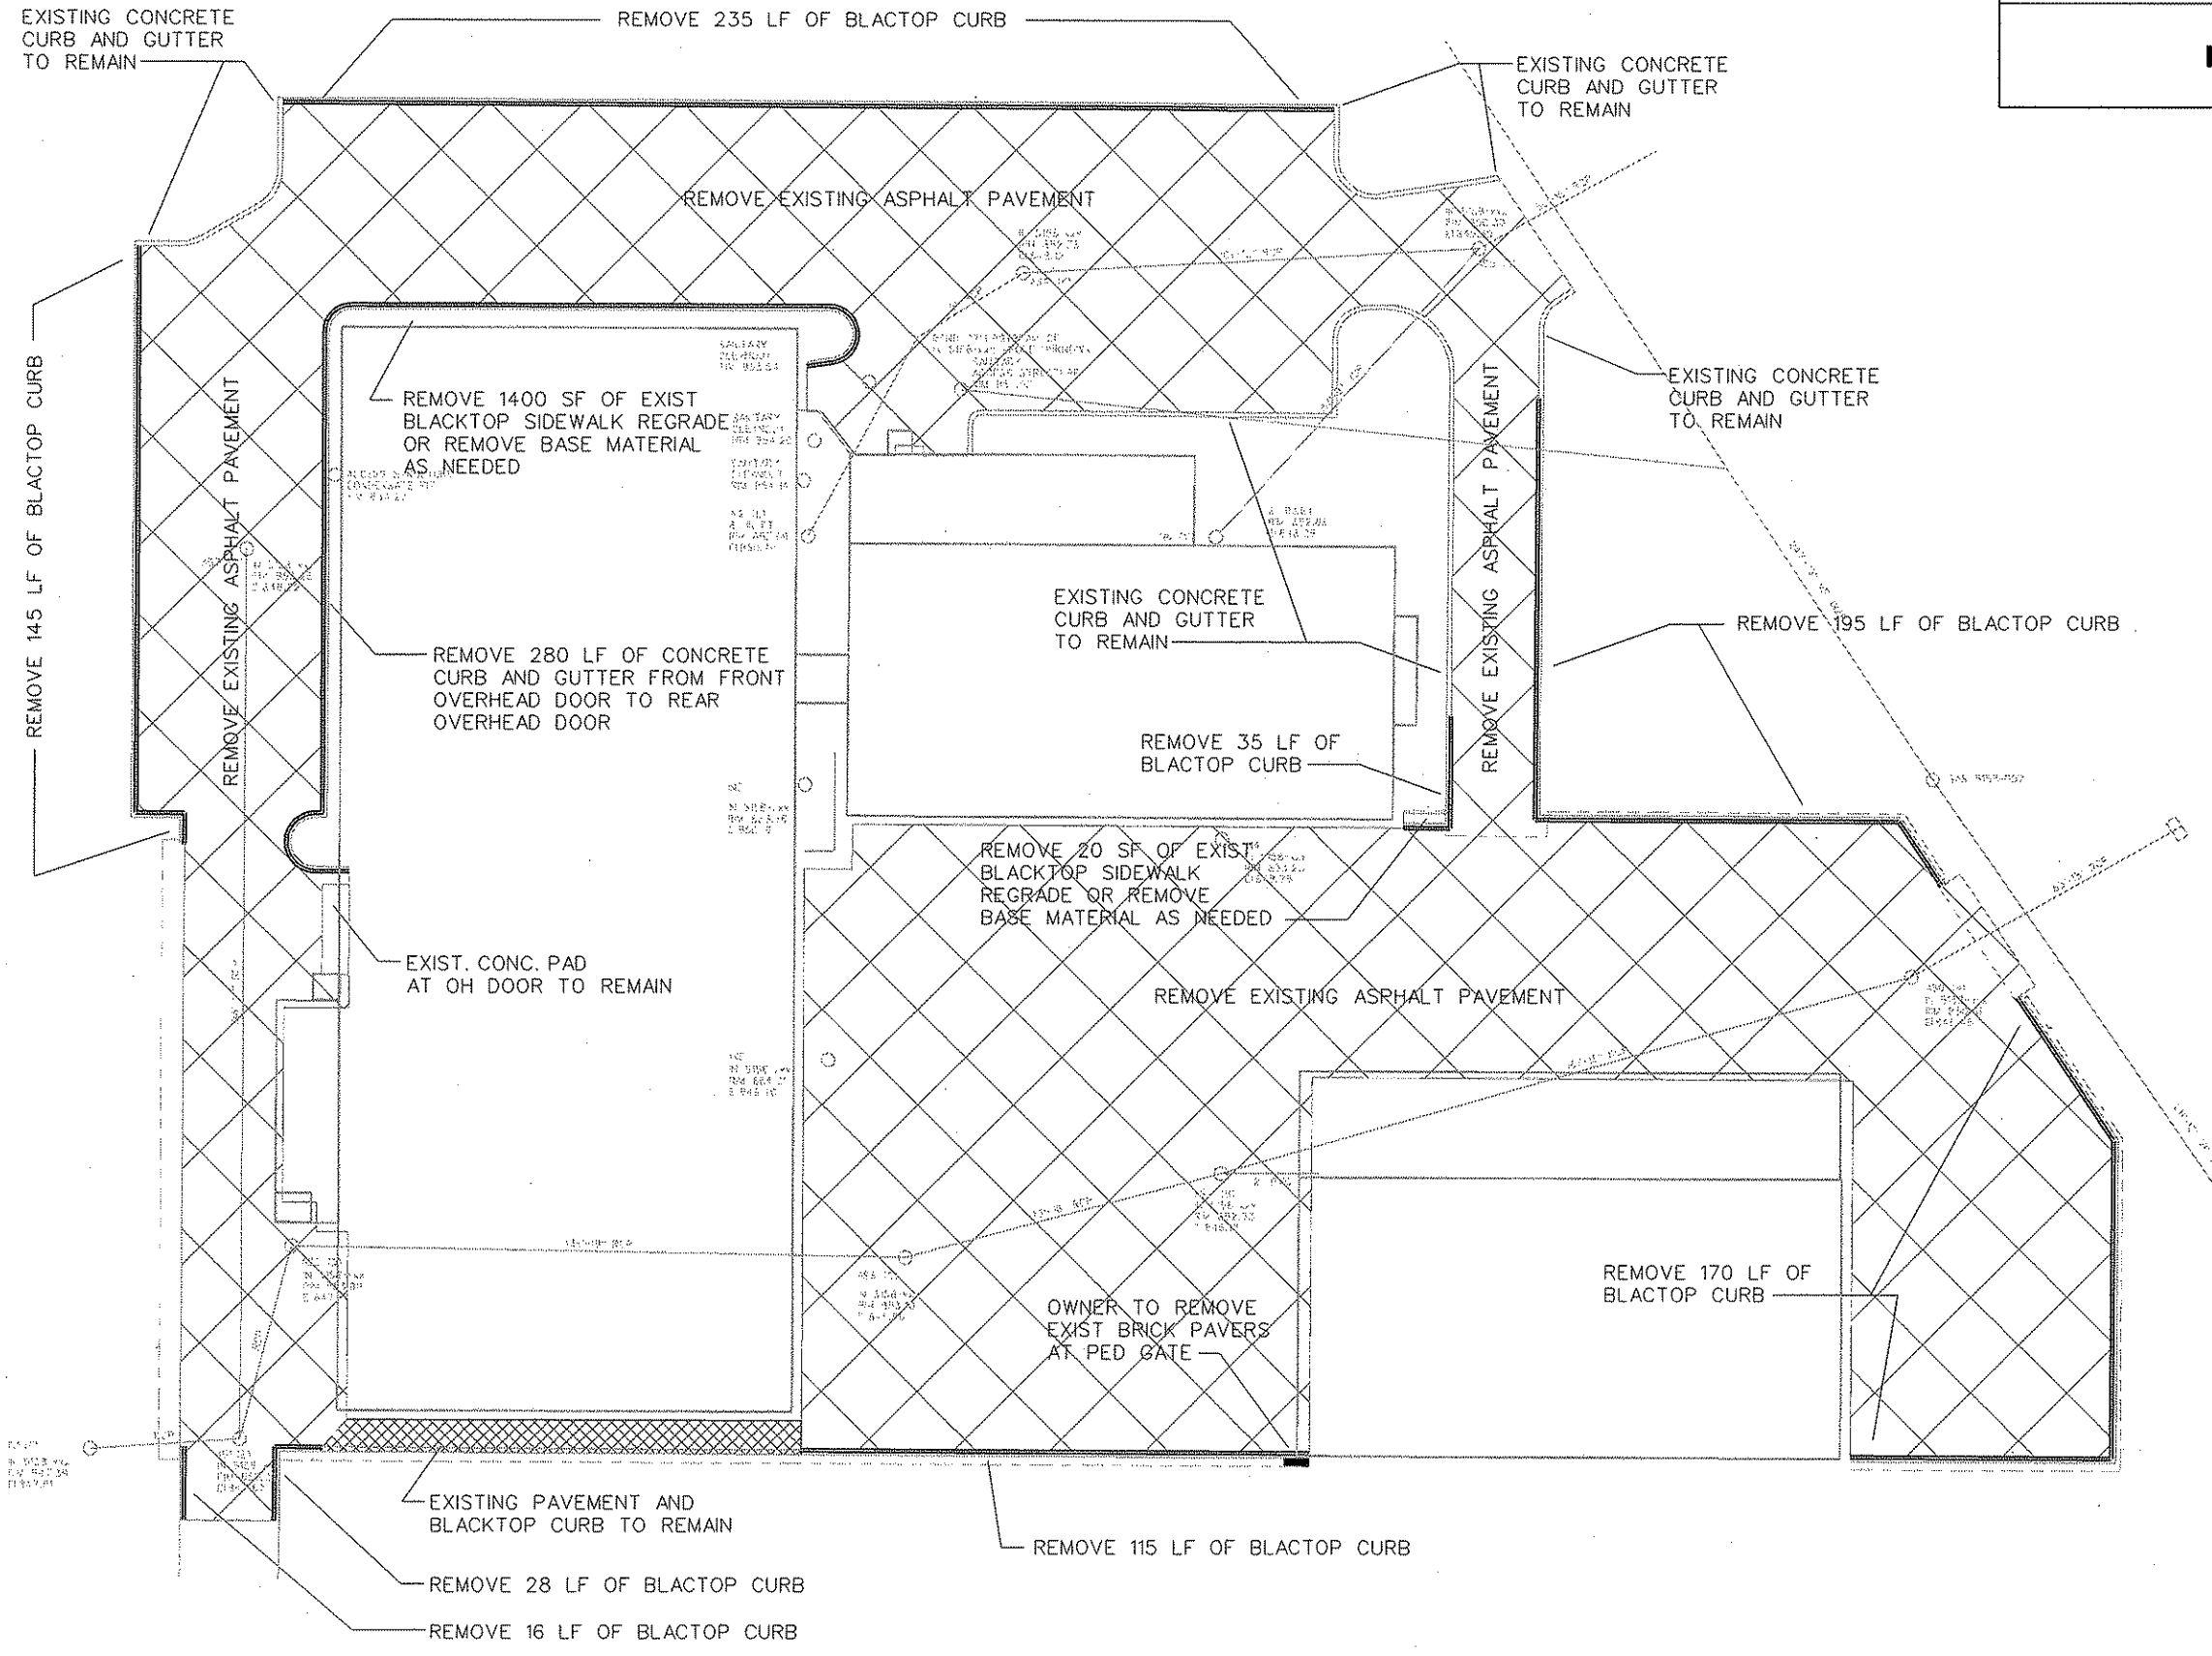

ORIGINATOR: CITY OF MADISON, ENGINEERING, FACILITIES MANAGEMENT & SUSTAINABILITY