


Exhibit A

555 S. Midvale
Boulevard

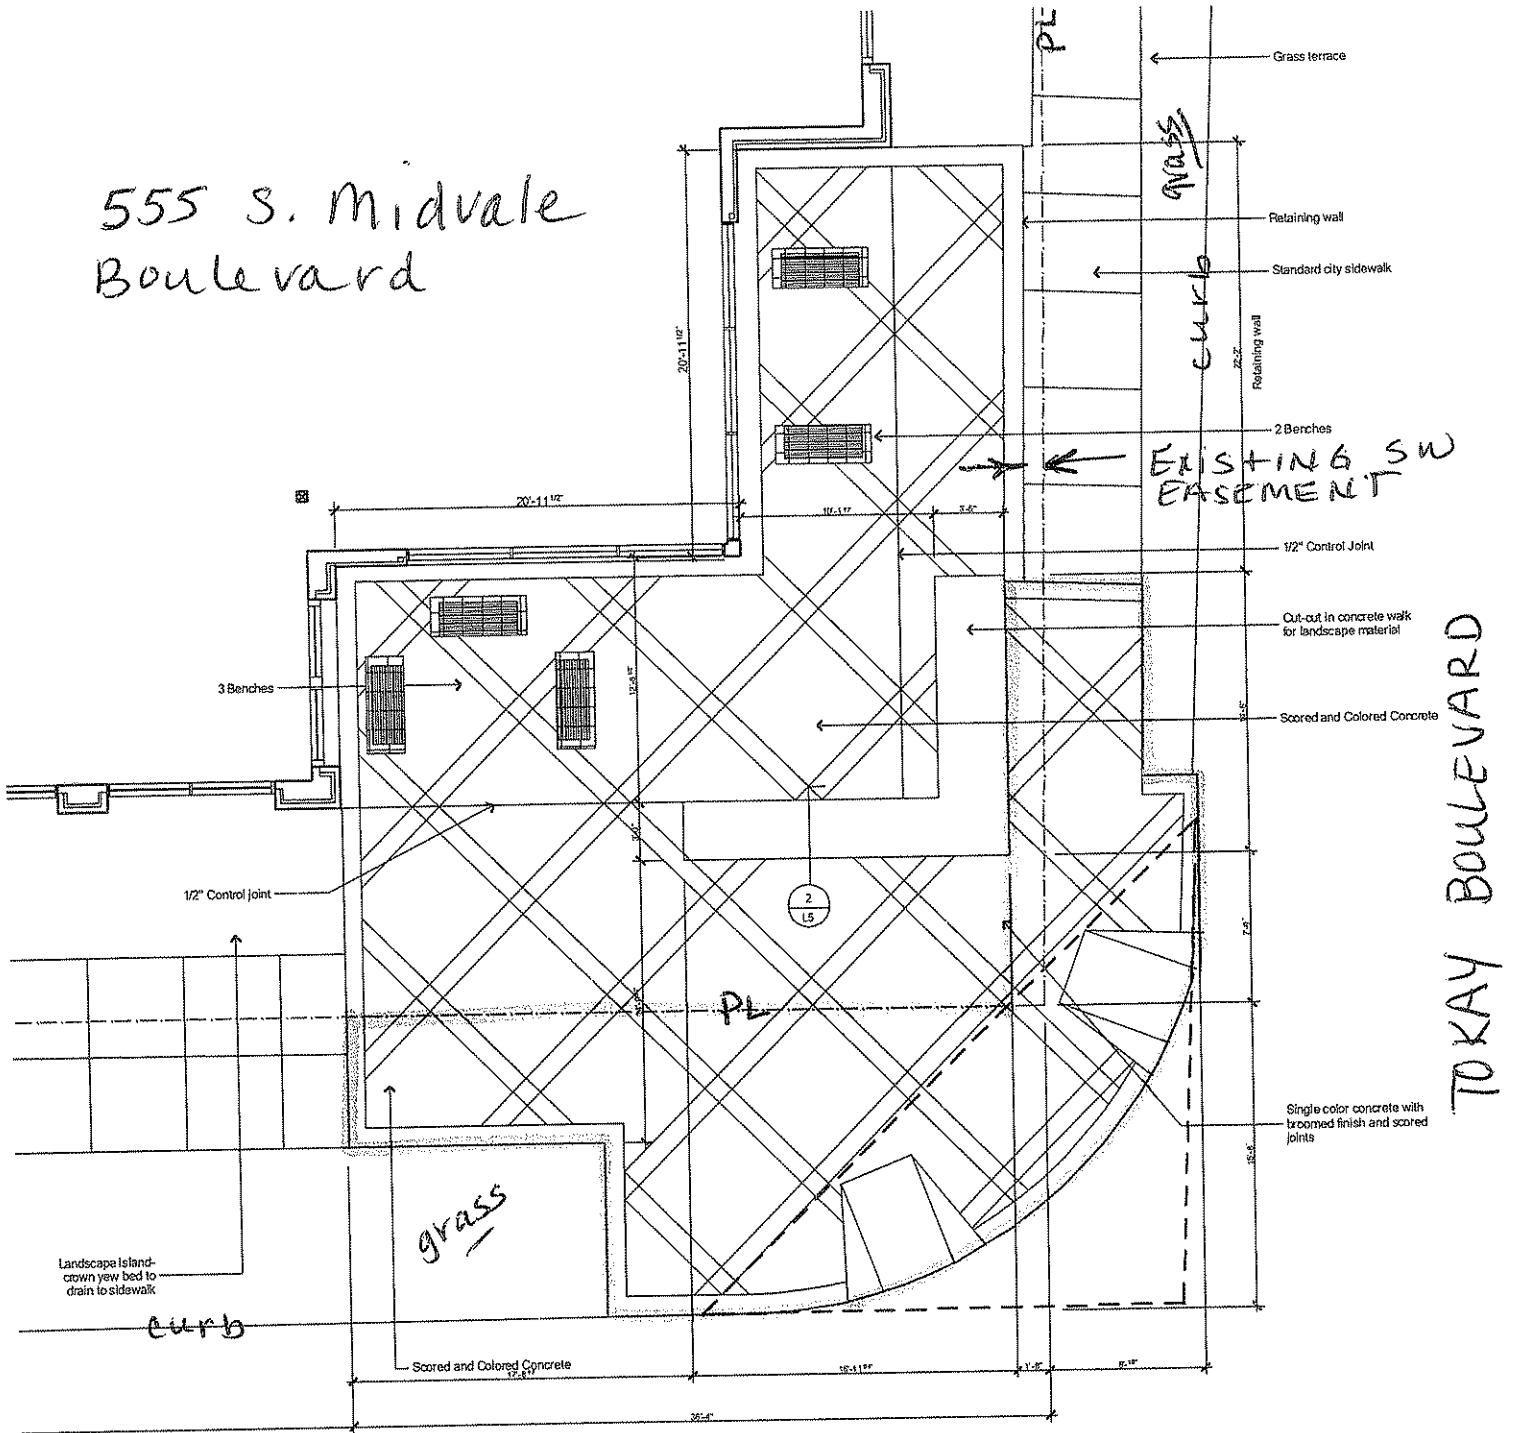

S. MIDVALE BOULEVARD

Scored Concrete Pattern at Midvale Blvd. and Tokay Blvd.

4
L2

Scale: 3/16" = 1'-0"

Maintenance Area