

PROJECT #2282062	SCALE: 1"=40'	FILE #
FIELD BOOK #2282062	DRAWN BY JAK	SHEET #1
PAGES #	CHECKED BY RWC	SIDE #



**TRANSPORTATION • MUNICIPAL
DEVELOPMENT • ENVIRONMENTAL**
201 Corporate Drive Beaver Dam, WI 53916
920-887-4242 1-800-552-6330 Fax: 920-887-4250
© MSA PROFESSIONAL SERVICES

SURVEYOR:
ROBERT W. CONDON
MSA PROFESSIONAL SERVICES, INC.
201 CORPORATE DRIVE
BEAVER DAM, WI 53916
(920) 887-4242

CLIENT:
BROOKSTONE HOMES INC.
1230 CORPORATE CENTER DRIVE
SUITE 200
OCONOMOWOC, WISCONSIN 53066


REGISTRAR'S SEAL

DANE COUNTY CERTIFIED SURVEY MAP # _____

A RESURVEY OF LOTS 60 AND 61, CRESCENT OAKS, BEING LOCATED IN PART OF THE NORTHWEST 1/4 OF THE SOUTHEAST 1/4 OF SECTION 34, TOWN 8 NORTH, RANGE 10 EAST, CITY OF MADISON, DANE COUNTY, WISCONSIN.

① CURVE DATA
CB=N36°30'02"W
CL=73.77
R=50.00'
L=82.96'
Delta=95°03'51" (See Sheet 2 for 1A & 1B)

TOTAL AREA:
23,447 SQ. FT.
0.538 ACRES

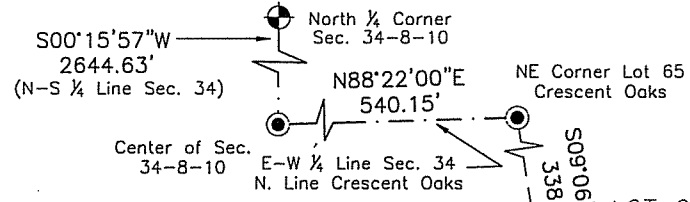


② CURVE DATA
CB=N63°19'47"W
CL=35.36'
R=50.00'
L=36.14'
Delta=41°24'34"

③ CURVE DATA
CB=N03°32'07"W
CL=18.91'
R=15.00'
L=20.46'
Delta=78°09'46"

④ CURVE DATA
CB=N22°46'46"E
CL=79.51'
R=180.00'
L=80.16'
Delta=25°31'05"

④ CURVE DATA
(recorded as)
(CB=N22°47'13"E)
(CL=79.46')
(R=180.00')
(L=80.12')
(Delta=25°30'06")

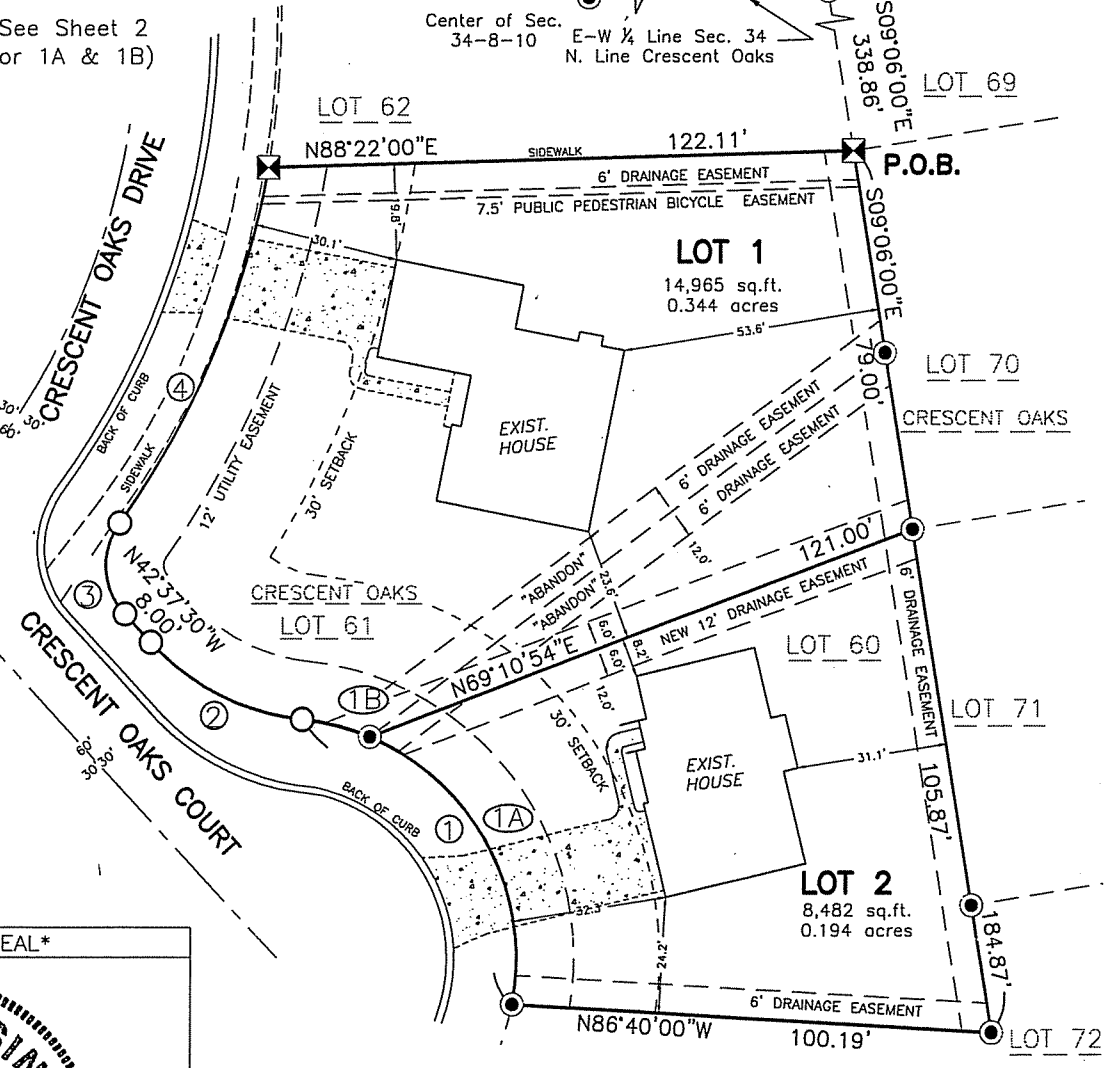

SURVEYOR'S SEAL



LEGEND

⊕ BRASS CAP MONUMENT

BEARING
N-S 1/4
S00°15'
1927)

