

PROJECT:
**346 E LAKESIDE ST
 DEMOLITION**

PROJECT ADDRESS:
**OLIN PARK
 346 E LAKESIDE ST**


Although every effort has been made in preparing these plans and checking them for accuracy, the contractor and subcontractors must check all details and dimensions of their trade and be responsible for the same.

ITEM	DATE
<i>DRAWN BY: AK</i>	<i>07-22-2024</i>

PUBLIC WORKS PROJECT #:

SHEET TITLE:
DEMOLITION PLAN

SHEET NUMBER:

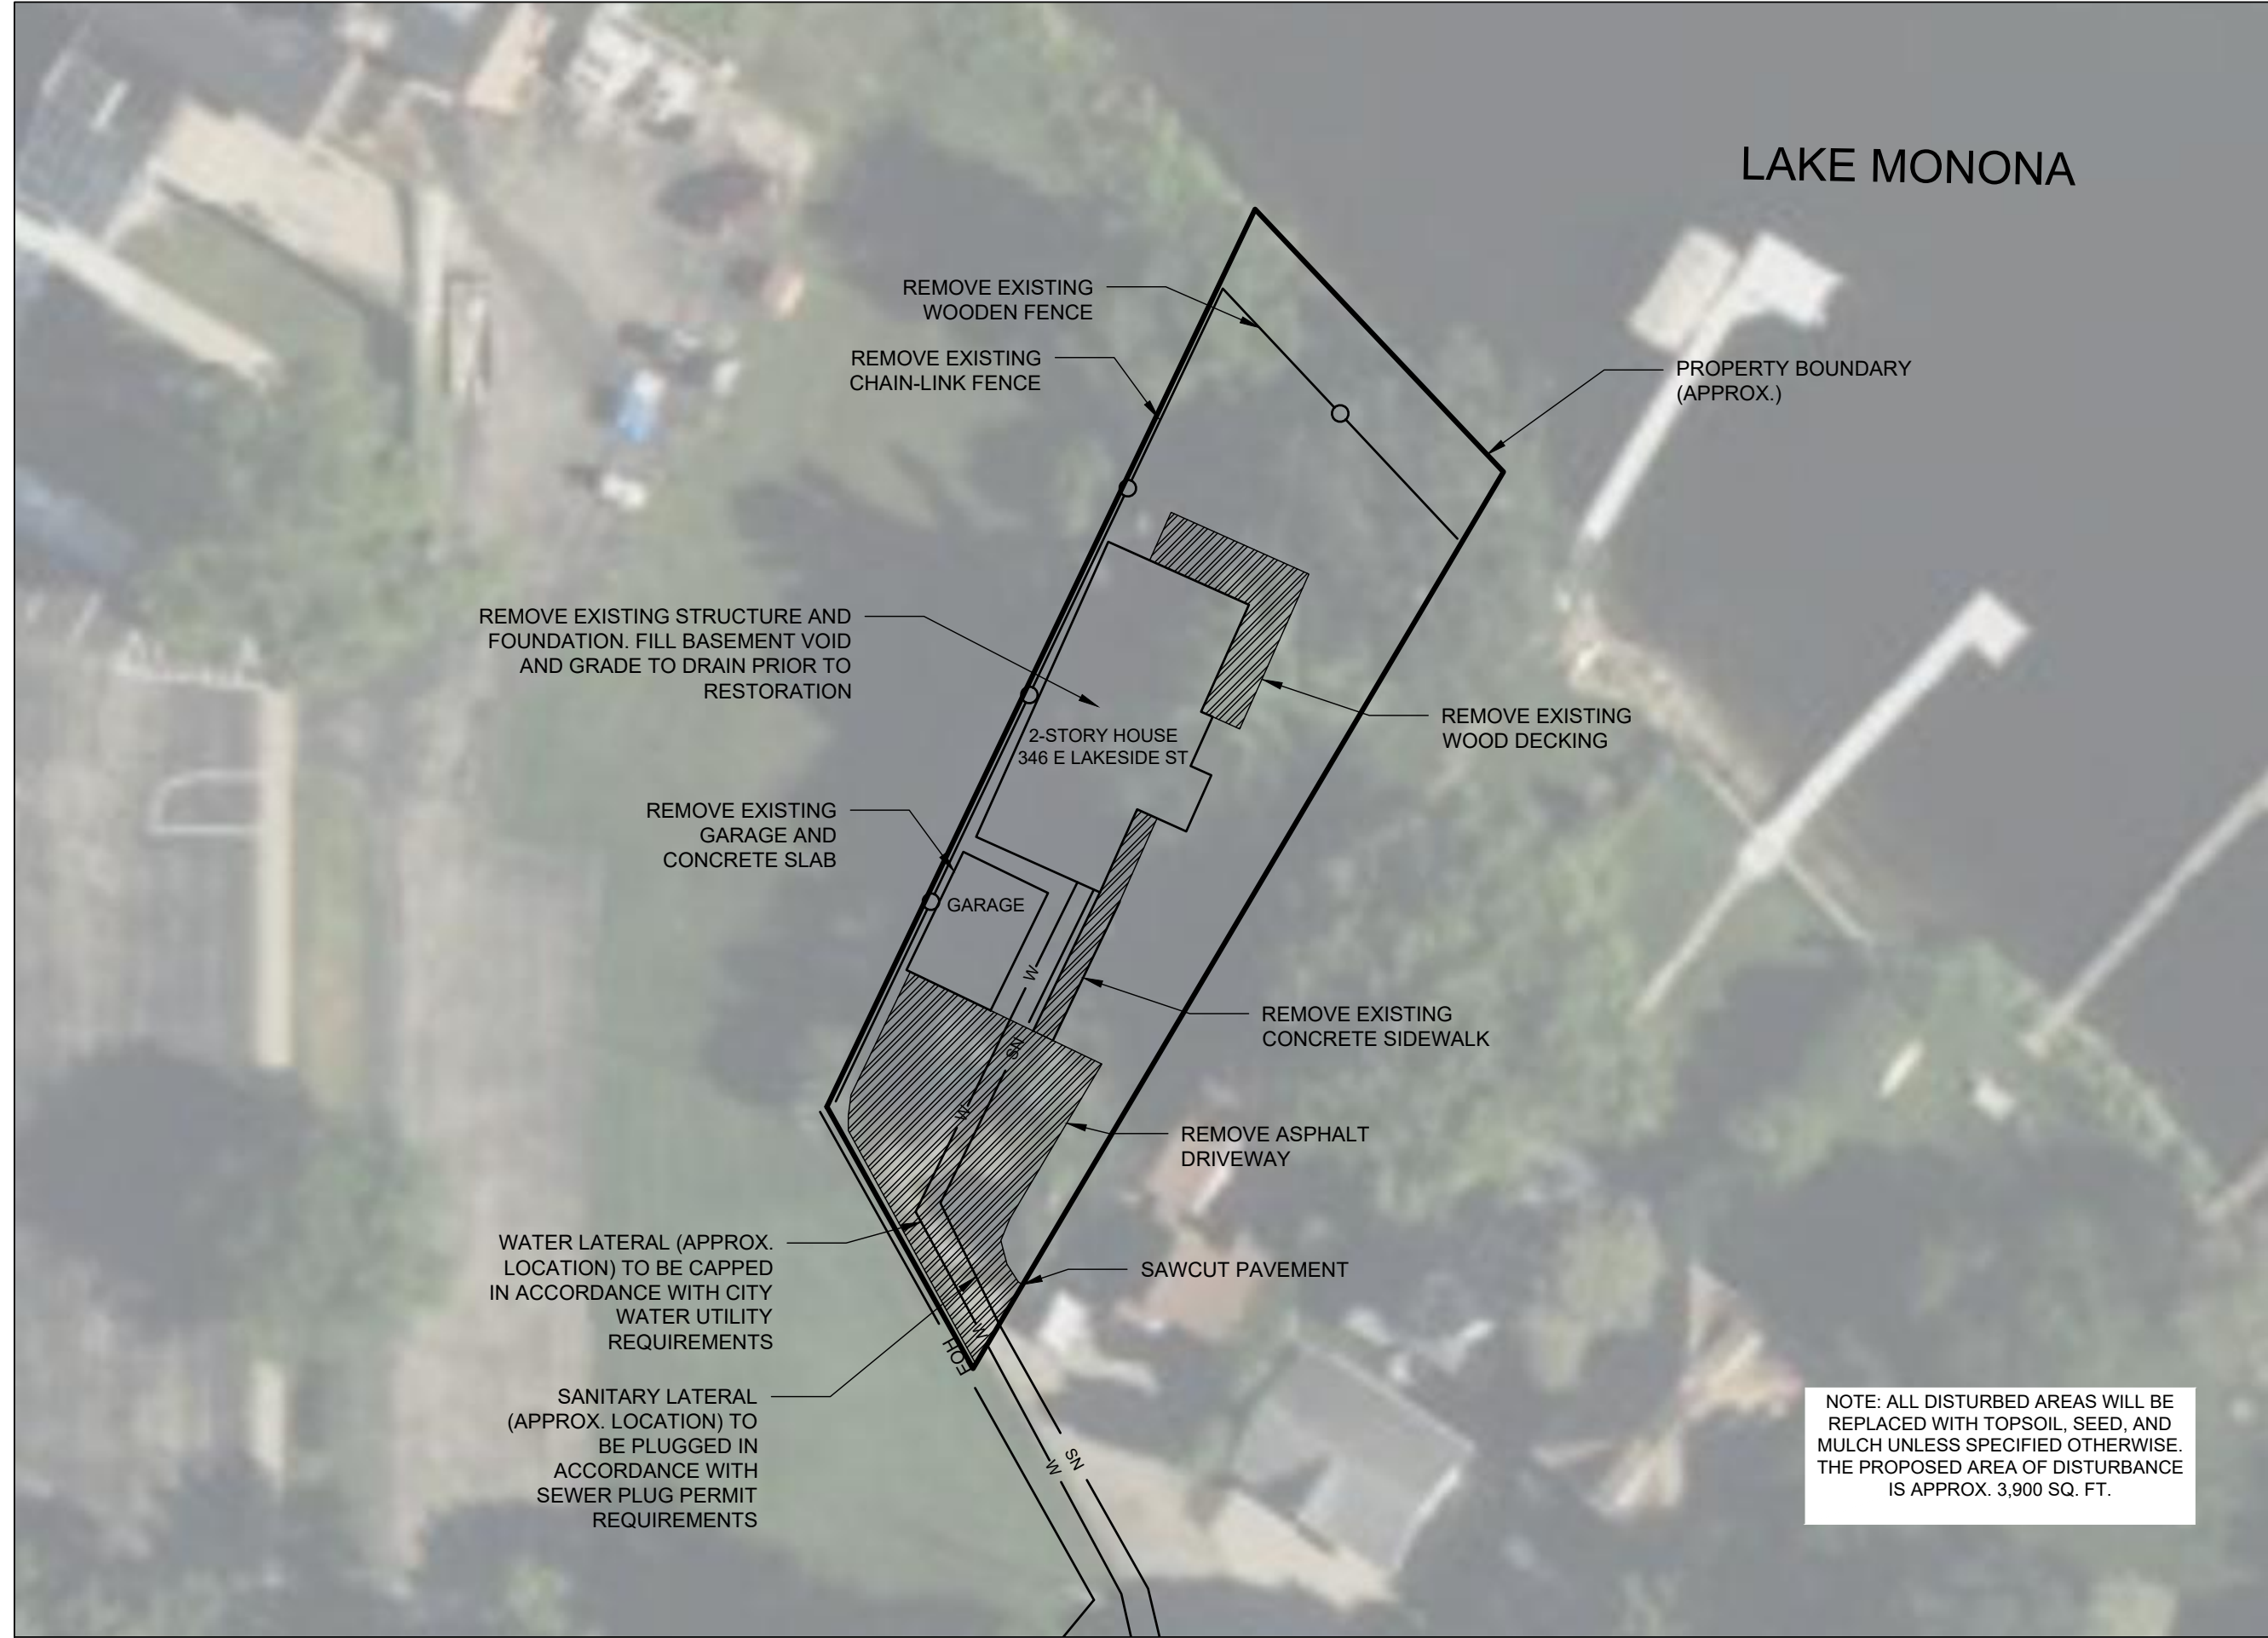

NOTE: ALL DISTURBED AREAS WILL BE REPLACED WITH TOPSOIL, SEED, AND MULCH UNLESS SPECIFIED OTHERWISE. THE PROPOSED AREA OF DISTURBANCE IS APPROX. 3,900 SQ. FT.