


FILE: P:\08556.000\CAD\C\Sheet\15035-00-CS100.dwg USER: mowek DATE: May, 16 2019 TIME: 03:49 pm

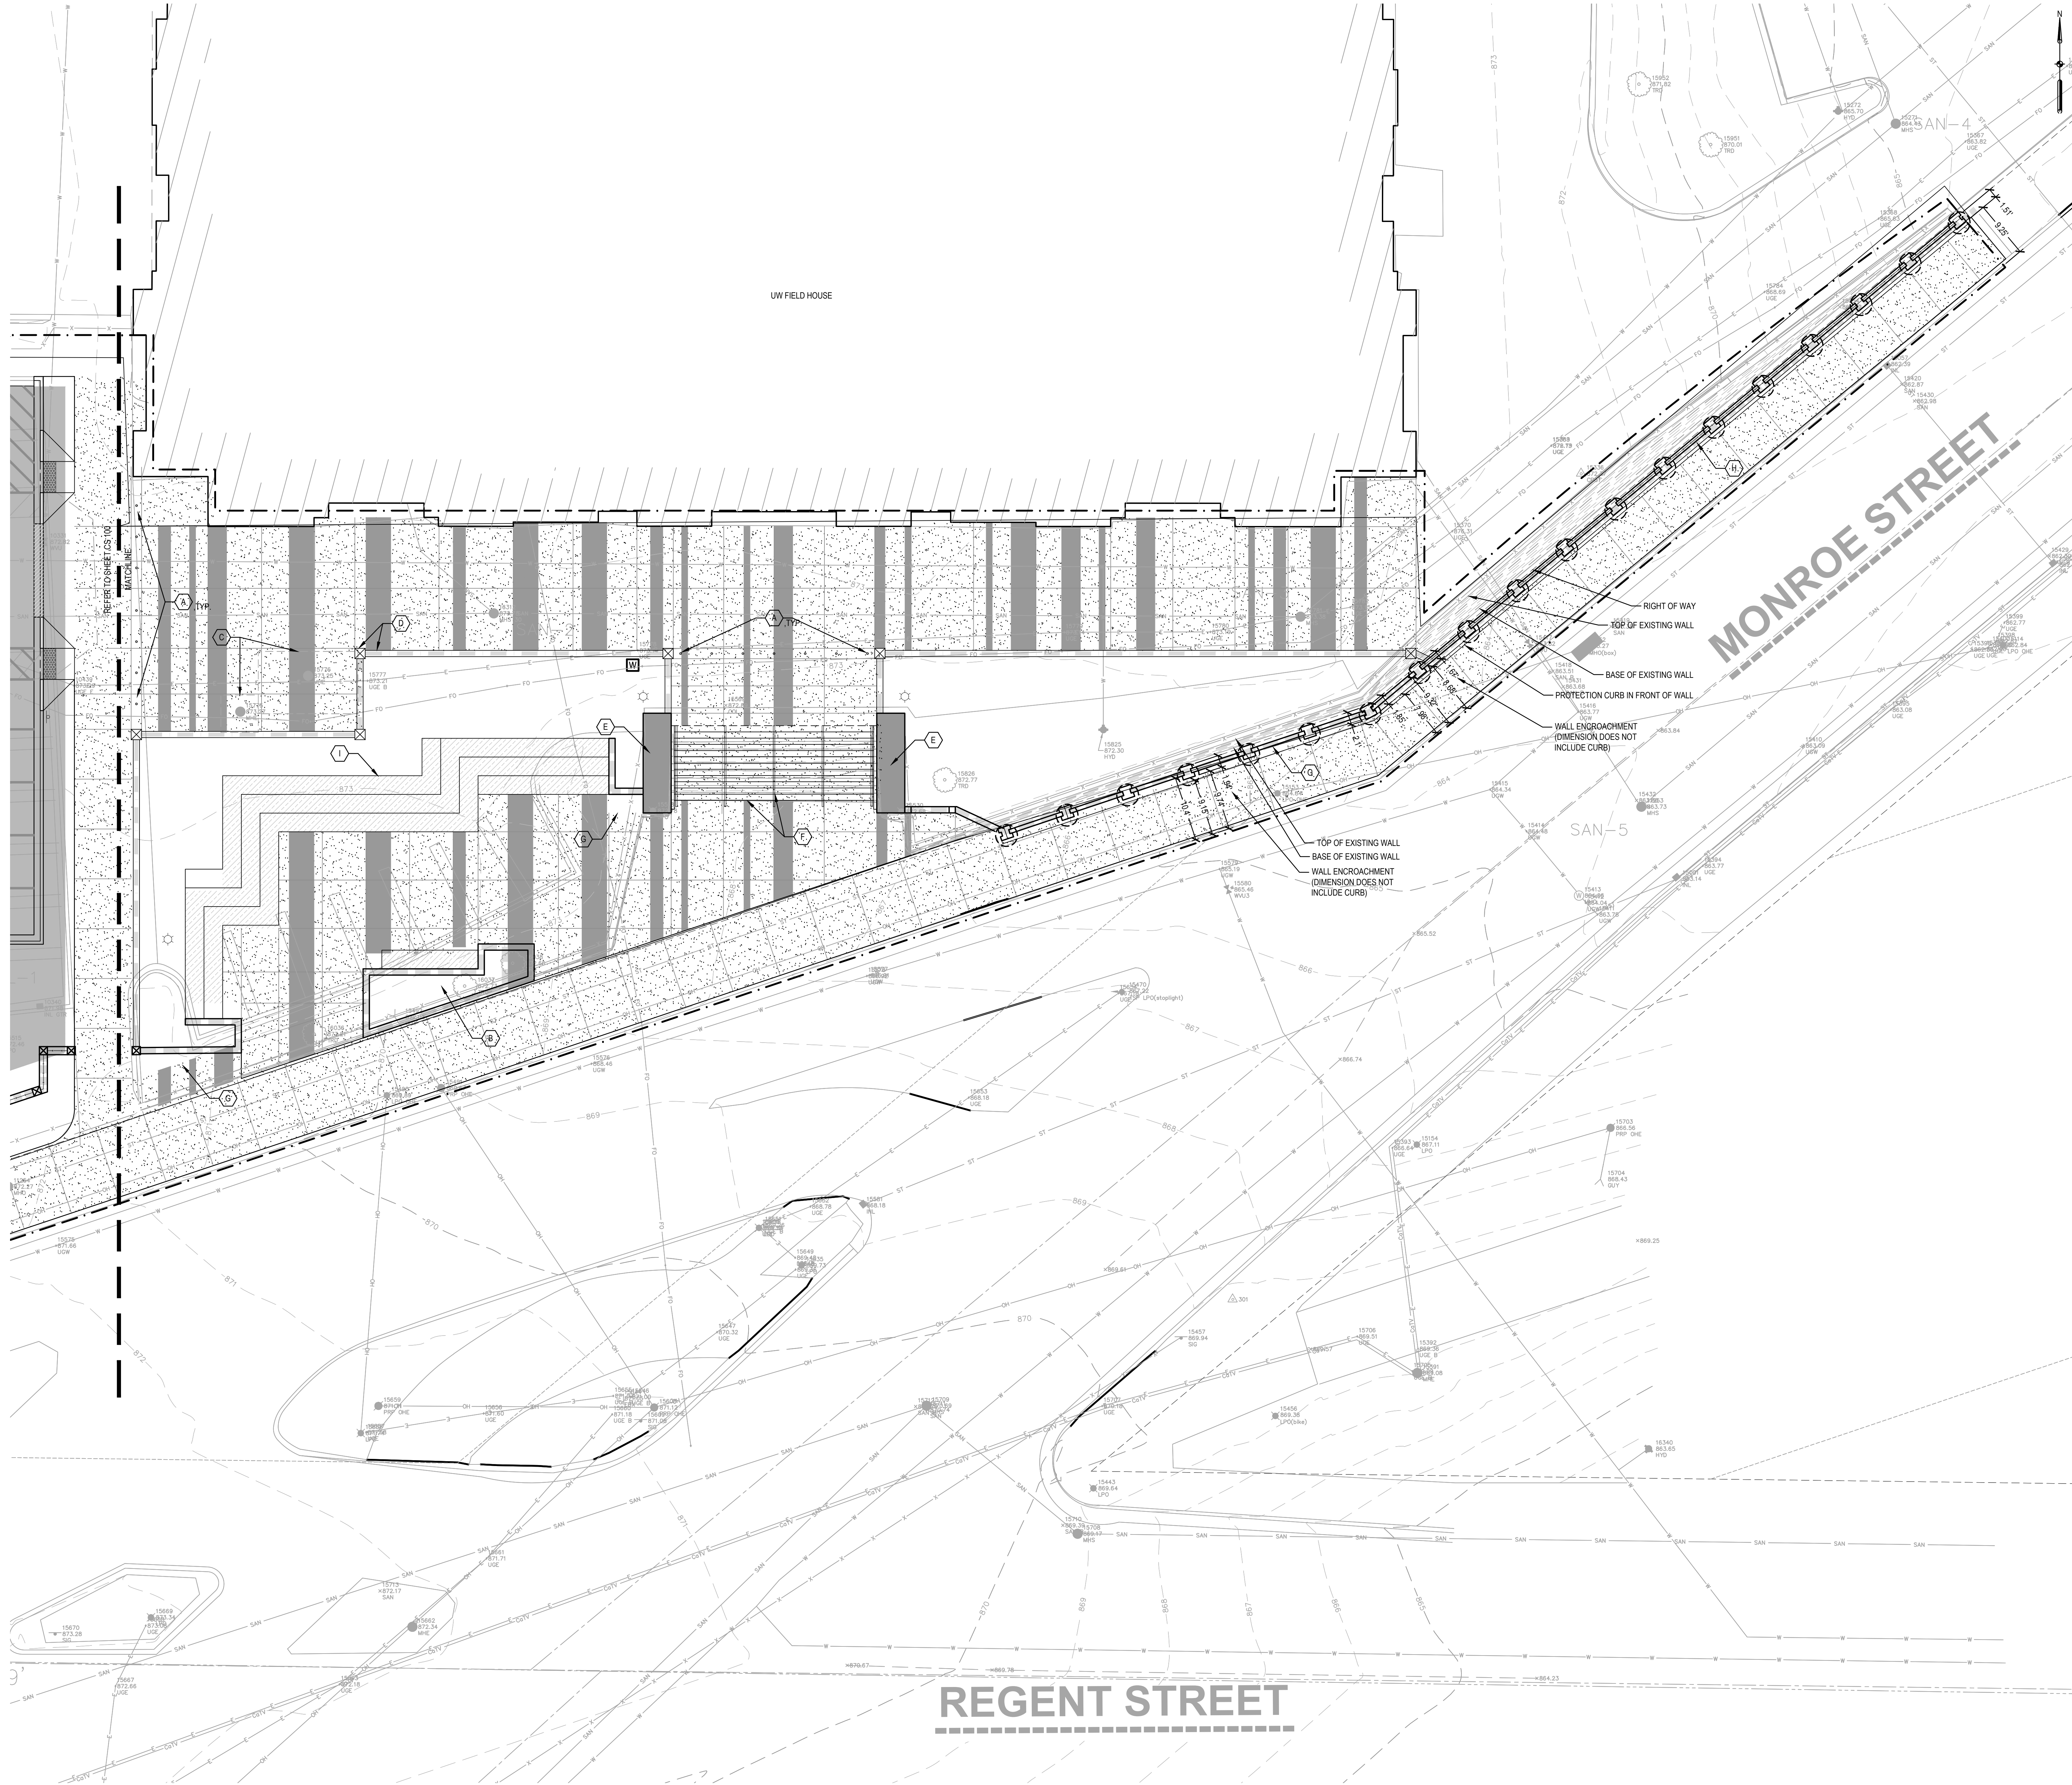

SHEET NOTES

1. ADD SHEET NOTES THAT SPECIFICALLY APPLY TO THIS DRAWING SERIES. DO NOT DUPLICATE NOTES THAT ARE INCLUDED ON THE SERIES ABBREVIATIONS, SYMBOLS, NOTES, AND SCHEDULES SHEET.
2. SHEET NOTES ARE IDENTIFIED NUMERICALLY.
3. LENGTHEN THE HEIGHT OF THIS SECTION AS NEEDED TO FIT NOTES.
4. DELETE SECTION IF NO SHEET NOTES ARE PROVIDED.

KEYED NOTES

- A REMOVABLE BOLLARD
- B BRICK VENEER PLANTER WITH WOOD TOP SEATING
- C PRESERVE EXISTING MANHOLES AND SURROUNDING CONCRETE PAD
- D MONUMENTAL CURB WITH PIER
- E STONE CHEEK WALL WITH CAP
- F CONCRETE STAIRS WITH HANDRAILS
- G SINGLE SIDED BRICK VENEER WALL
- H DOUBLE SIDED BRICK VENEER WALL WITH GUARDRAIL
- I WOOD TOP TERRACE SEATING WALL

LEGEND

- LIMIT OF WORK
- ASPHALT PAVEMENT
- STANDARD CONCRETE PAVEMENT
- EXPOSED AGGREGATE CONCRETE PAVEMENT
- STANDARD CURB AND GUTTER
- ROLLED CURB AND GUTTER
- CURB TRANSITION
- CURB RAMP
- CONTROL JOINT
- ISOLATION (EXPANSION) JOINT
- REINSTALL HISTORICAL STONE WALL
- MONUMENTAL CURB WITH PIERS
- SINGLE SIDED BRICK VENEER WALL
- DOUBLE SIDED BRICK VENEER WALL
- HANDICAPPED PARKING SIGN
- HANDRAIL
- FENCE / GUARDRAIL
- WOOD TOP SEATING TERRACE
- DETECTABLE WARNING STRIP
- LIGHT POLE
- SIGN UPLIGHT
- GROUND HYDRANT WATER CONN.



Consultant:  
**SMITHGROUP**  
44 EAST MIFFLIN STREET  
SUITE 500  
MADISON, WI 53703  
608.251.1177  
www.smithgroupjir.com

State of Wisconsin  
Department of Administration  
Division of State Facilities

Project Title: **FIELD HOUSE PLAZA REDEVELOPMENT**  
Project Location: **University of Wisconsin - Madison  
Madison, Wisconsin**  
SHEET LAYOUT

| Revisions: |          |     |                            |
|------------|----------|-----|----------------------------|
| No.        | Date     | By: | Description                |
| 1.         | 03/08/19 | PR  |                            |
| 2.         | 05/16/19 |     | CITY BOARD OF PUBLIC WORKS |

|               |               |
|---------------|---------------|
| Graphic Scale |               |
| DFDM Number   | 18E1C         |
| Set Type      | PR            |
| Date Issued   | 03/08/2019    |
| Sheet Number  | <b>CS 101</b> |



Know what's below.  
Call before you dig.