



Ground-Faced Center-Scored Masonry Block
(Lt Karmel-Echelon Masonry)



Metal Panels (Antique Bronze - Morin Metal)



Lap Siding (Timber Bark - James Hardie)



Windows (Terratone - Andersen 100 Windows)



Glazed Masonry Block - Breezeway (Blue - Trenwyth)




Glazed Masonry Block - Breezeway (Red - Trenwyth)




Glazed Masonry Block - Breezeway (Yellow - Trenwyth)



1 WEST ELEVATION
A202c 1/8" = 1'-0"

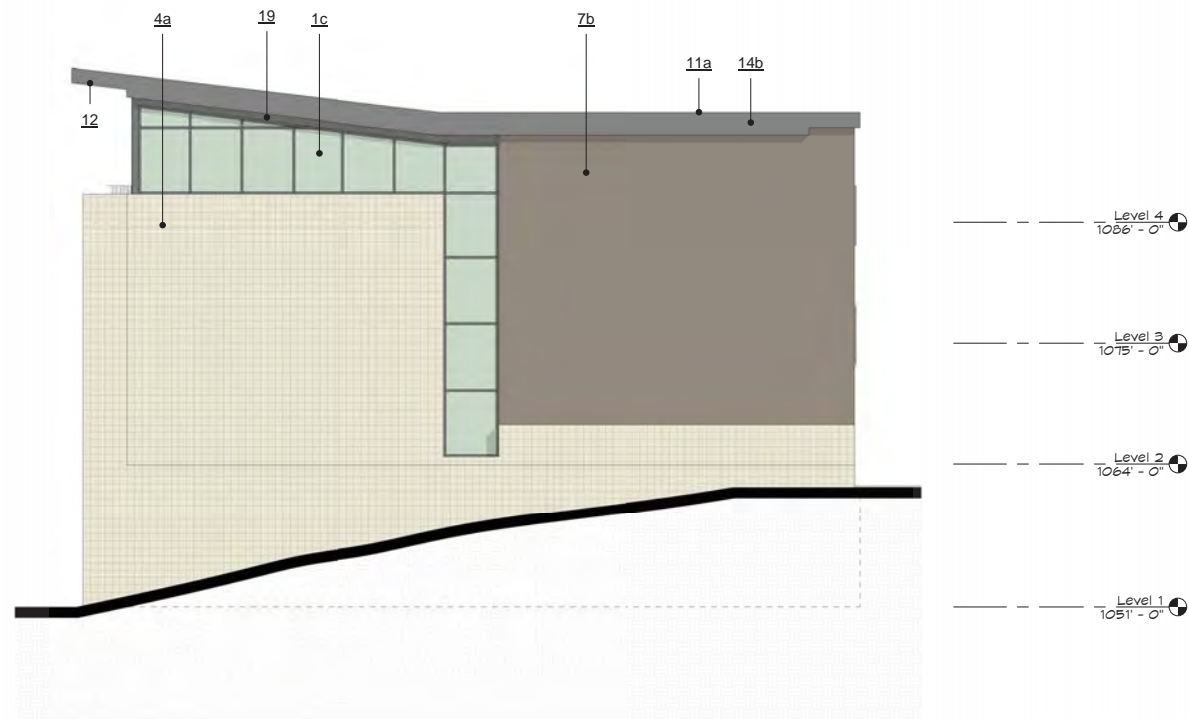


2 NORTHEAST ELEVATION
A202c 1/8" = 1'-0"

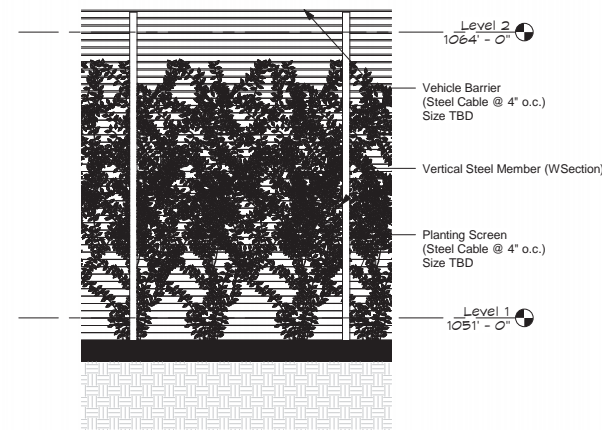

3 TYPICAL PARKING SCREEN
A202c 1/4" = 1'-0"

KEYED NOTES

1. ALUMINUM WINDOW SYSTEM
 - 1a. STOREFRONT SYSTEM
 - 1b. STOREFRONT SYSTEM (DEEPCUT WITH FULL MASONRY RETURNS)
 - 1c. CURTAINWALL
2. ANDERSON 100 SERIES WINDOWS
3. HEAVY SANDBLASTED CONCRETE
 - 3a. REVEALS
 - 3b. NO REVEALS
4. MASONRY UNIT (CONCRETE)
 - 4a. GROUND FACE
 - 4b. GLAZED
5. BRICK MASONRY (MODULAR)
6. THIN STONE VENEER MASONRY
7. METAL PANEL
 - 7a. METAL PANEL w/ CONCEALED FASTENERS
 - 7b. TILED METAL PANEL
8. FIBER CEMENT LAP SIDING
 - 8a. JAMES HARDIE ARTISAN LAP SIDING (SMOOTH SIDE OUT)
 - 8b. JAMES HARIDE LAP SIDING (SMOOTH SIDE OUT)
9. METAL PANEL w/ CONCEALED FASTENERS PARAPET WALL
10. BALLASTED SINGLE PLY EPDM ROOF
11. ADHERED SINGLE PLY EPDM ROOF
 - 11a. NO PAVERS
 - 11b. PAVERS
12. EXTERIOR SOFFIT TYPE "1" WITH EXTERIOR FINISH SYSTEM
13. WALL OPENING
14. ROOF EDGE
 - 14a. PAINTED METAL ROOF EDGE
 - 14b. PAINTED METAL ROOF EDGE WITH PAINTED FASCIA
15. PAINTED METAL LOUVERS
16. WOOD COLUMNS w/ STEEL BASE (GALV. & PAINTED) - BASE DETAIL TBD
 - 16a. TYPE "1" - DOUGLAS FIR GLULAM (8"x24" ARCHITECTURAL GRADE)
 - 16b. TYPE "2" - DOUGLAS FIR SOLID - SIZE VARIES (4", 6" & 8" SQUARE)
17. STEEL RAILING
 - 17a. TYPE "1" - STEEL RAILING - VERT. STEEL PIPES @ 4' o.c.
 - 17b. TYPE "2" - STEEL RAILING - VERT. STEEL BARS 1-1/2"x1/8" @ 1-3/16" o.c. (McNichols GW 150A)
18. VERTICAL T&G CEDAR WOOD TRIM
19. ANODIZED ALUMINUM PANELS (CONCEALED FASTENERS)
20. INTENSIVE GREEN ROOF
21. PAINTED STEEL CHANNEL
22. INSULATED OVERHEAD DOOR
 - 22a. FLAT PANEL WITH SINGLE LINE OF GLASS LITES
 - 22b. ALL GLASS LITES
23. PAINTED STEEL COLUMN (RECTANGULAR)
24. PAINTED METAL DOWNSPOUTS (ROUND PROFILE)
25. CANOPY - TO MATCH METAL WALL PANEL
26. SCUPPER
27. VENT

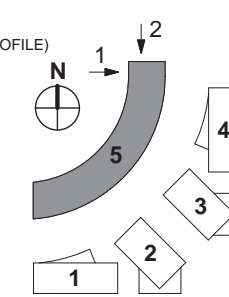

BUILDING 5

02/22/2017

UDC SUBMITTAL

REV	DESCRIPTION	DATE
Z908D	WEST PLACE Madison, WI	

121 Wisconsin Street, Madison, WI 53703

A202c ELEVATIONS




1 NORTHWEST ELEVATION
A203c 1/8" = 1'-0"



2 NORTH ELEVATION
A203c 1/8" = 1'-0"

KEYED NOTES

1. ALUMINUM WINDOW SYSTEM
 - 1a. STOREFRONT SYSTEM
 - 1b. STOREFRONT SYSTEM (DEEPSET WITH FULL MASONRY RETURNS)
 - 1c. CURTAINWALL
2. ANDERSON 100 SERIES WINDOWS
3. HEAVY SANDBLASTED CONCRETE
 - 3a. REVEALS
 - 3b. NO REVEALS
4. MASONRY UNIT (CONCRETE)
 - 4a. GROUND FACE
 - 4b. GLAZED
5. BRICK MASONRY (MODULAR)
6. THIN STONE VENEER MASONRY
7. METAL PANEL
 - 7a. METAL PANEL w/ CONCEALED FASTENERS
 - 7b. TILED METAL PANEL
8. FIBER CEMENT LAP SIDING
 - 8a. JAMES HARDIE ARTISAN LAP SIDING (SMOOTH SIDE OUT)
 - 8b. JAMES HARIDE LAP SIDING (SMOOTH SIDE OUT)
9. METAL PANEL w/ CONCEALED FASTENERS PARAPET WALL
10. BALLASTED SINGLE PLY EPDM ROOF
11. ADHERED SINGLE PLY EPDM ROOF
 - 11a. NO PAVERS
 - 11b. PAVERS
12. EXTERIOR SOFFIT TYPE "1" WITH EXTERIOR FINISH SYSTEM
13. WALL OPENING
14. ROOF EDGE
 - 14a. PAINTED METAL ROOF EDGE
 - 14b. PAINTED METAL ROOF EDGE WITH PAINTED FASCIA
15. PAINTED METAL LOUVERS
16. WOOD COLUMNS w/ STEEL BASE (GALV. & PAINTED) - BASE DETAIL TBD
 - 16a. TYPE "1" - DOUGLAS FIR GLULAM (8"x24" ARCHITECTURAL GRADE)
 - 16b. TYPE "2" - DOUGLAS FIR SOLID - SIZE VARIES (4", 6" & 8" SQUARE)
17. STEEL RAILING
 - 17a. TYPE "1" - STEEL RAILING - VERT. STEEL PIPES @ 4' o.c.
 - 17b. TYPE "2" - STEEL RAILING - VERT. STEEL BARS 1-1/2"x1/8" @ 1-3/16" o.c. (McNichols GW 150A)
18. VERTICAL T&G CEDAR WOOD TRIM
19. ANODIZED ALUMINUM PANELS (CONCEALED FASTENERS)
20. INTENSIVE GREEN ROOF
21. PAINTED STEEL CHANNEL
22. INSULATED OVERHEAD DOOR
 - 22a. FLAT PANEL WITH SINGLE LINE OF GLASS LITES
 - 22b. ALL GLASS LITES
23. PAINTED STEEL COLUMN (RECTANGULAR)
24. PAINTED METAL DOWNSPOUTS (ROUND PROFILE)
25. CANOPY - TO MATCH METAL WALL PANEL
26. SCUPPER
27. VENT

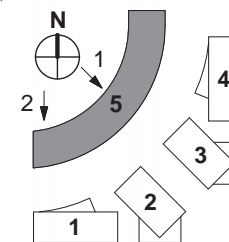

REV	DESCRIPTION	DATE
	BUILDING 5	
	02/22/2017	
	UDC SUBMITTAL	
	WEST PLACE	
	Madison, WI	
	Z908D	
	KEE architecture	
	A203c ELEVATIONS	

Scale: 1/8" = 1'-0" (Page size 24x36)




1 **SOUTHWEST ELEVATION**
A204c 1/8" = 1'-0"



2 **SOUTH ELEVATION**
A204c 1/8" = 1'-0"

KEYED NOTES

1. ALUMINUM WINDOW SYSTEM
 - 1a. STOREFRONT SYSTEM
 - 1b. STOREFRONT SYSTEM (DEEPCUT WITH FULL MASONRY RETURNS)
 - 1c. CURTAINWALL
2. ANDERSON 100 SERIES WINDOWS
3. HEAVY SANDBLASTED CONCRETE
 - 3a. REVEALS
 - 3b. NO REVEALS
4. MASONRY UNIT (CONCRETE)
 - 4a. GROUND FACE
 - 4b. GLAZED
5. BRICK MASONRY (MODULAR)
6. THIN STONE VENEER MASONRY
7. METAL PANEL
 - 7a. METAL PANEL w/ CONCEALED FASTENERS
 - 7b. TILED METAL PANEL
8. FIBER CEMENT LAP SIDING
 - 8a. JAMES HARDIE ARTISAN LAP SIDING (SMOOTH SIDE OUT)
 - 8b. JAMES HARIDE LAP SIDING (SMOOTH SIDE OUT)
9. METAL PANEL w/ CONCEALED FASTENERS PARAPET WALL
10. BALLASTED SINGLE PLY EPDM ROOF
11. ADHERED SINGLE PLY EPDM ROOF
 - 11a. NO PAVERS
 - 11b. PAVERS
12. EXTERIOR SOFFIT TYPE "1" WITH EXTERIOR FINISH SYSTEM
13. WALL OPENING
14. ROOF EDGE
 - 14a. PAINTED METAL ROOF EDGE
 - 14b. PAINTED METAL ROOF EDGE WITH PAINTED FASCIA
15. PAINTED METAL LOUVERS
16. WOOD COLUMNS w/ STEEL BASE (GALV. & PAINTED) - BASE DETAIL TBD
 - 16a. TYPE "1" - DOUGLAS FIR GLULAM (8"x24" ARCHITECTURAL GRADE)
 - 16b. TYPE "2" - DOUGLAS FIR SOLID - SIZE VARIES (4", 6" & 8" SQUARE)
17. STEEL RAILING
 - 17a. TYPE "1" - STEEL RAILING - VERT. STEEL PIPES @ 4' o.c.
 - 17b. TYPE "2" - STEEL RAILING - VERT. STEEL BARS 1-1/2"x1/8" @ 1-3/16" o.c. (McNichols GW 150A)
18. VERTICAL T&G CEDAR WOOD TRIM
19. ANODIZED ALUMINUM PANELS (CONCEALED FASTENERS)
20. INTENSIVE GREEN ROOF
21. PAINTED STEEL CHANNEL
22. INSULATED OVERHEAD DOOR
 - 22a. FLAT PANEL WITH SINGLE LINE OF GLASS LITES
 - 22b. ALL GLASS LITES
23. PAINTED STEEL COLUMN (RECTANGULAR)
24. PAINTED METAL DOWNSPOUTS (ROUND PROFILE)
25. CANOPY - TO MATCH METAL WALL PANEL
26. SCUPPER
27. VENT

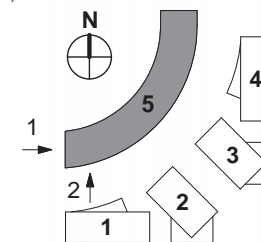

BUILDING 5

02/22/2017
UDC SUBMITTAL

REV	DESCRIPTION	DATE
	WEST PLACE	
	Madison, WI	
	Z908D	

121 Wisconsin Street, Madison, WI 53703

A204c ELEVATIONS



West Place

KEE Project #Z908D

02/22/2017







West Place

KEE Project #Z908D

02/22/2017







West Place

KEE Project #Z908D

02/22/2017







West Place

KEE Project #Z908D

02/22/2017







West Place

KEE Project #Z908D

02/22/2017





A10

West Place

KEE Project #Z908D

02/22/2017

KEE
architecture

KEE Architecture 621 Williamson Street | Madison, WI



A11

West Place

KEE Project #Z908D

02/22/2017

KEE
architecture



West Place

KEE Project #Z908D

02/22/2017





West Place

KEE Project #Z908D

02/22/2017





West Place

KEE Project #Z908D

02/22/2017






West Place

KEE Project #Z908D

02/22/2017



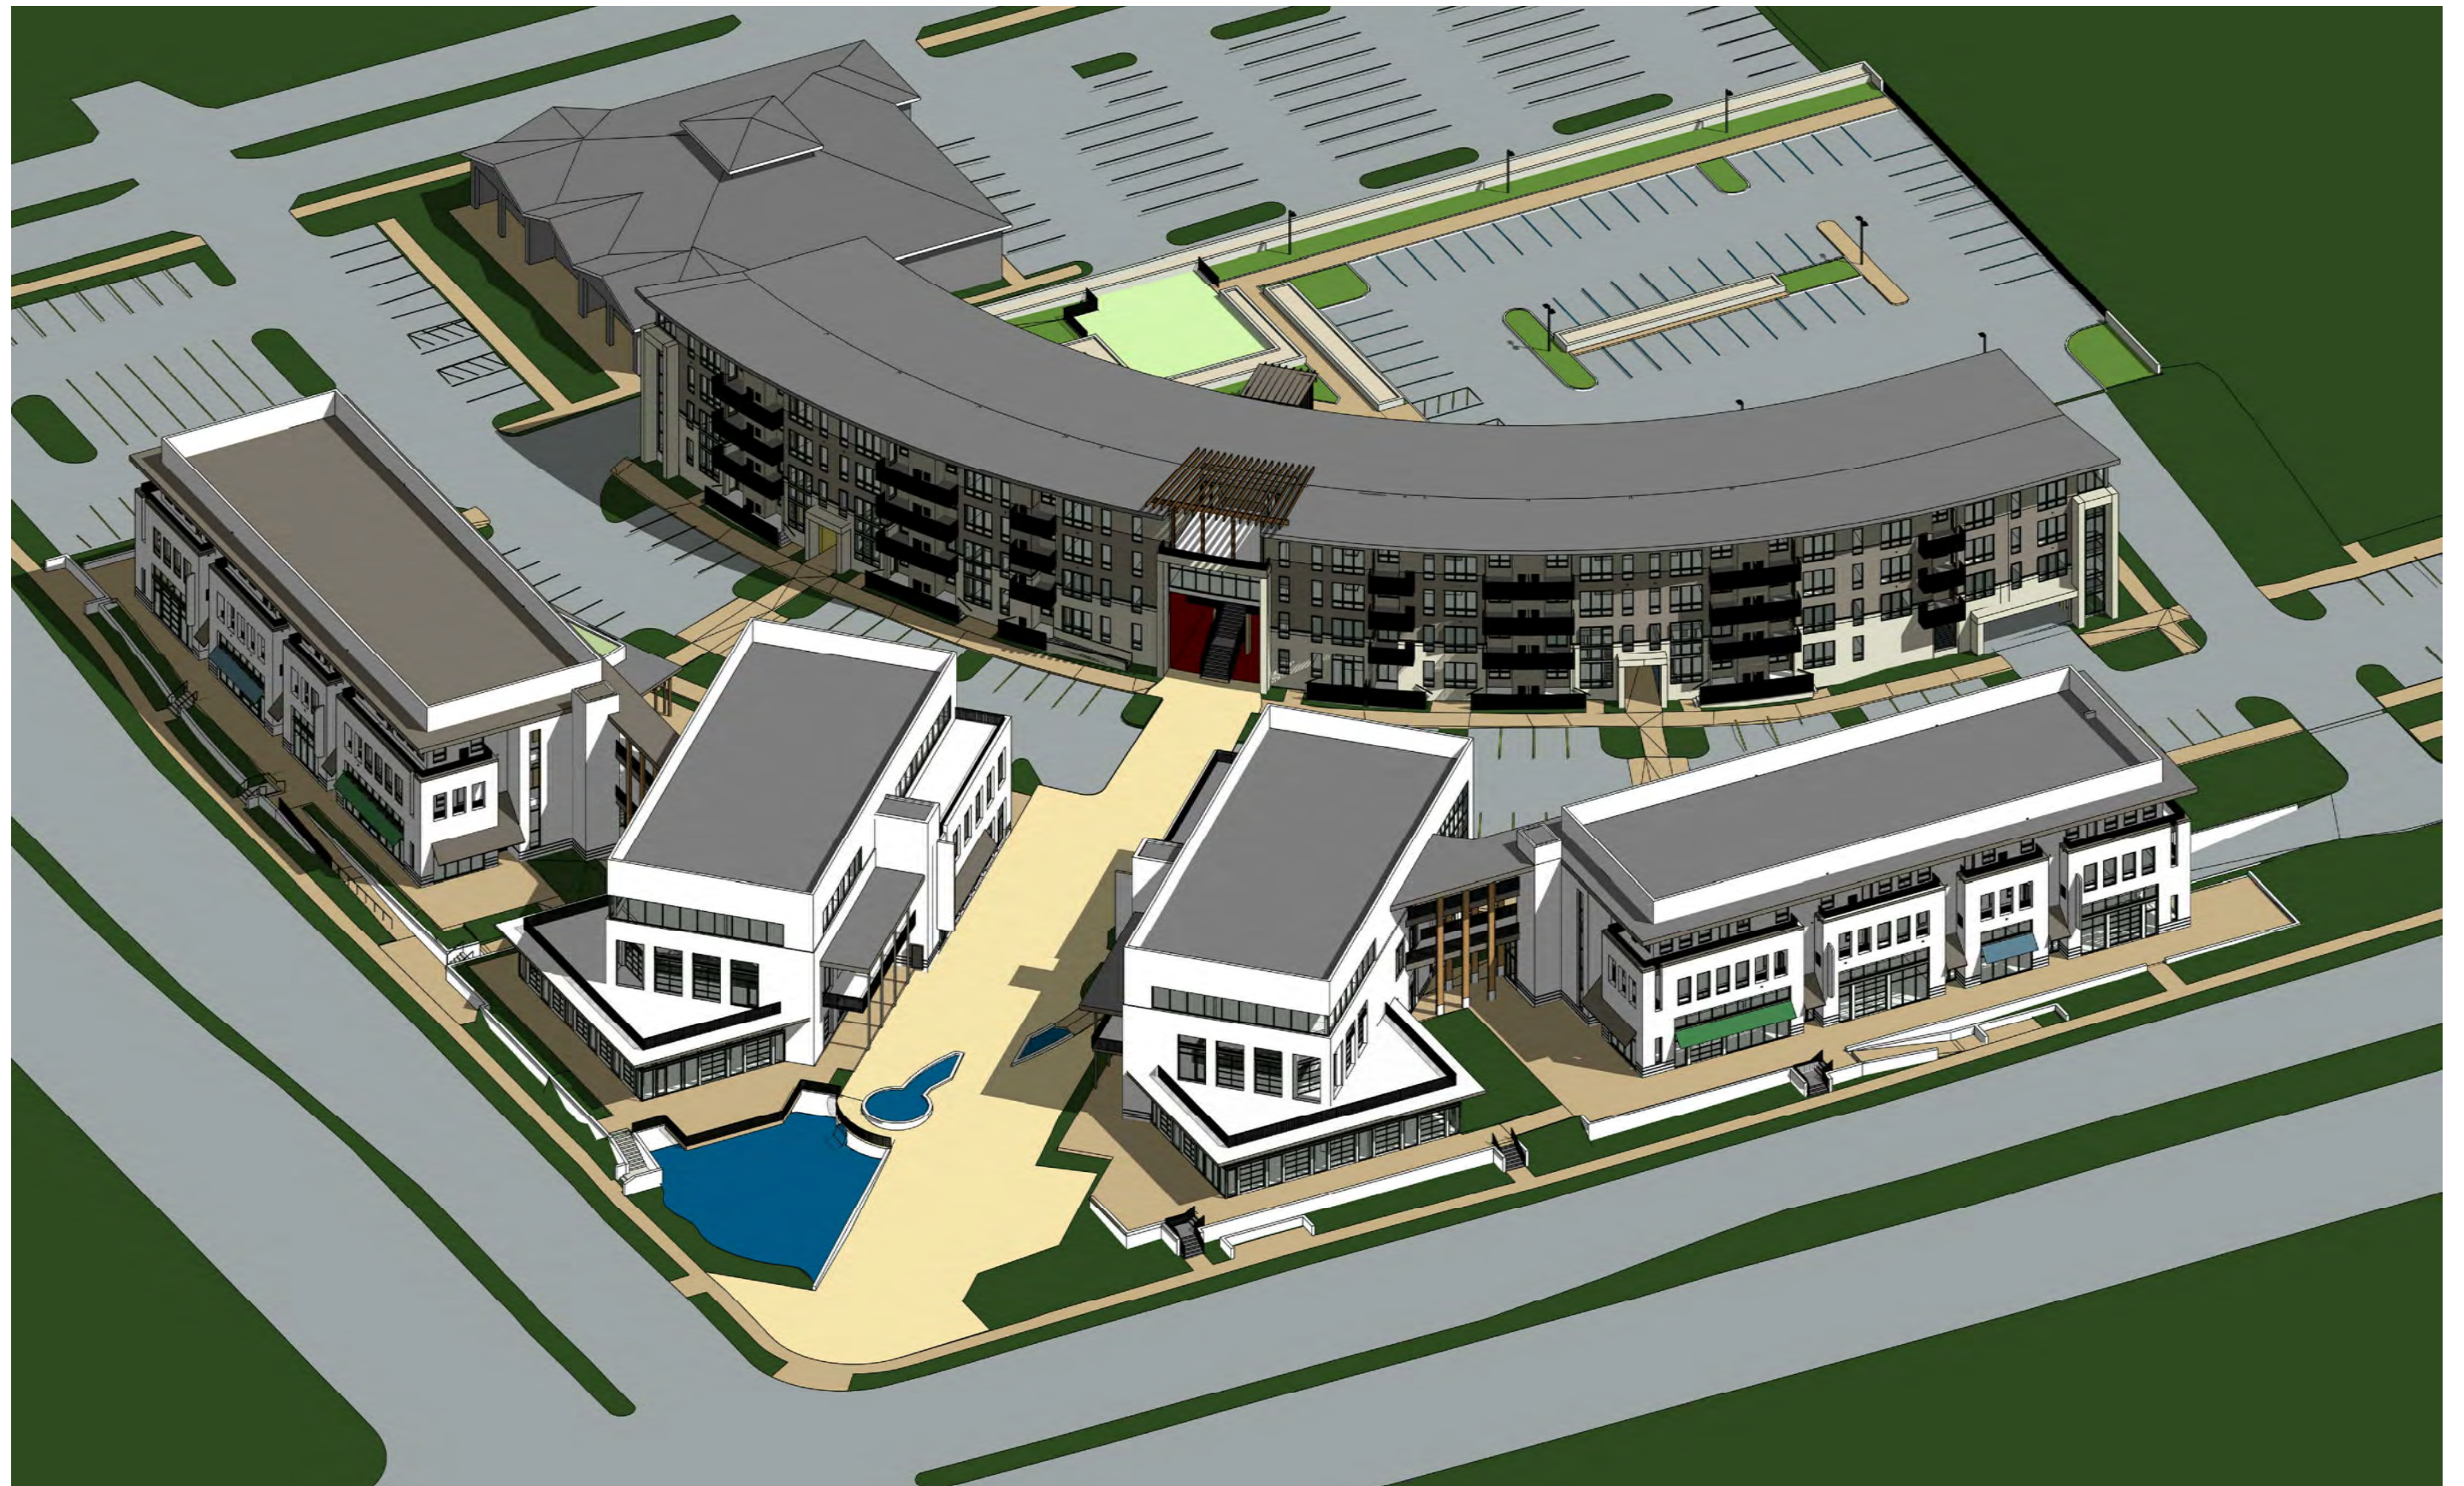

West Place

KEE Project #Z908D

02/22/2017







1

 4

SECTION THROUGH MAIN PASSAGE
 1/32" = 1'-0"



LIGHT TYPE:



ALL POLE LIGHTS 14' TALL



LIGHT TYPE:



A19

West Place

KEE Project #Z908D

02/22/2017

KEE
architecture

KEE Architecture 621 Williamson Street | Madison, WI