

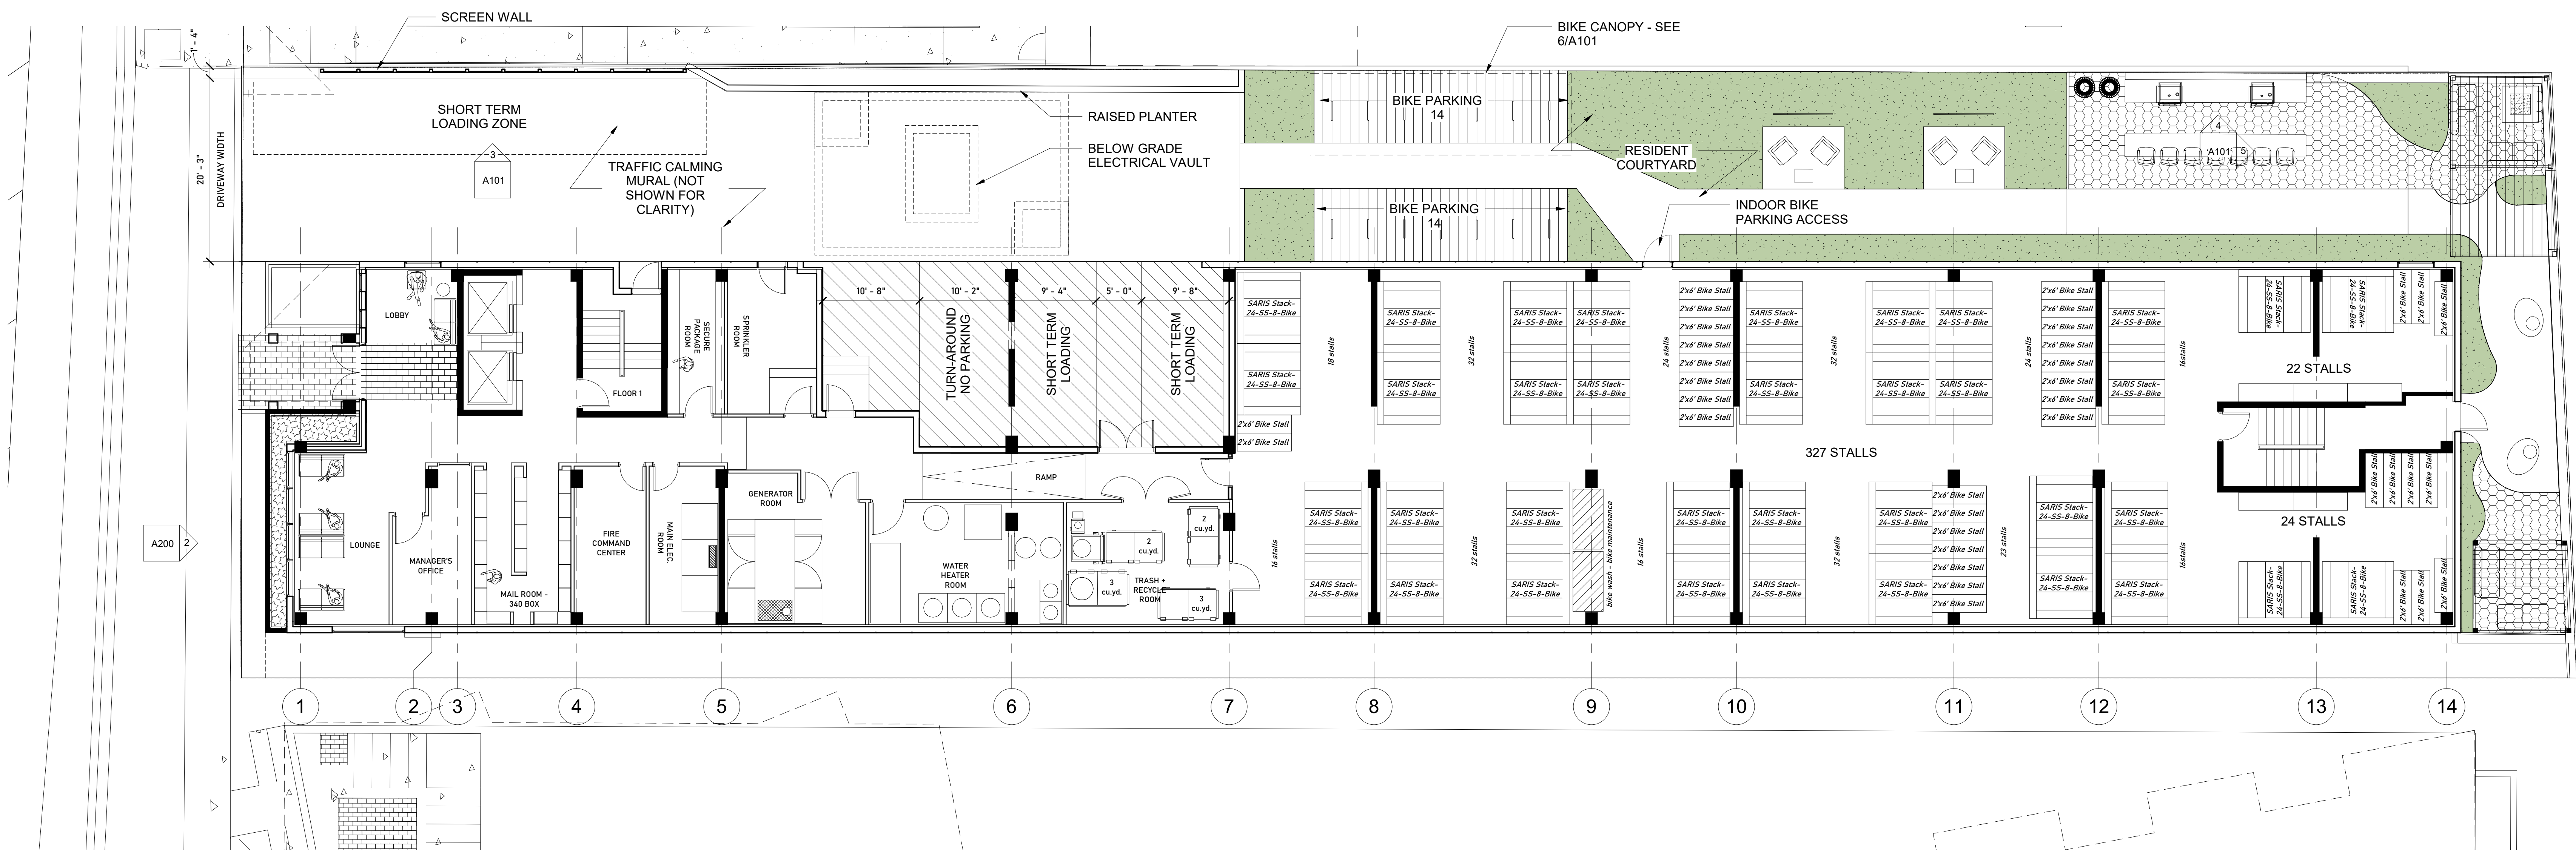
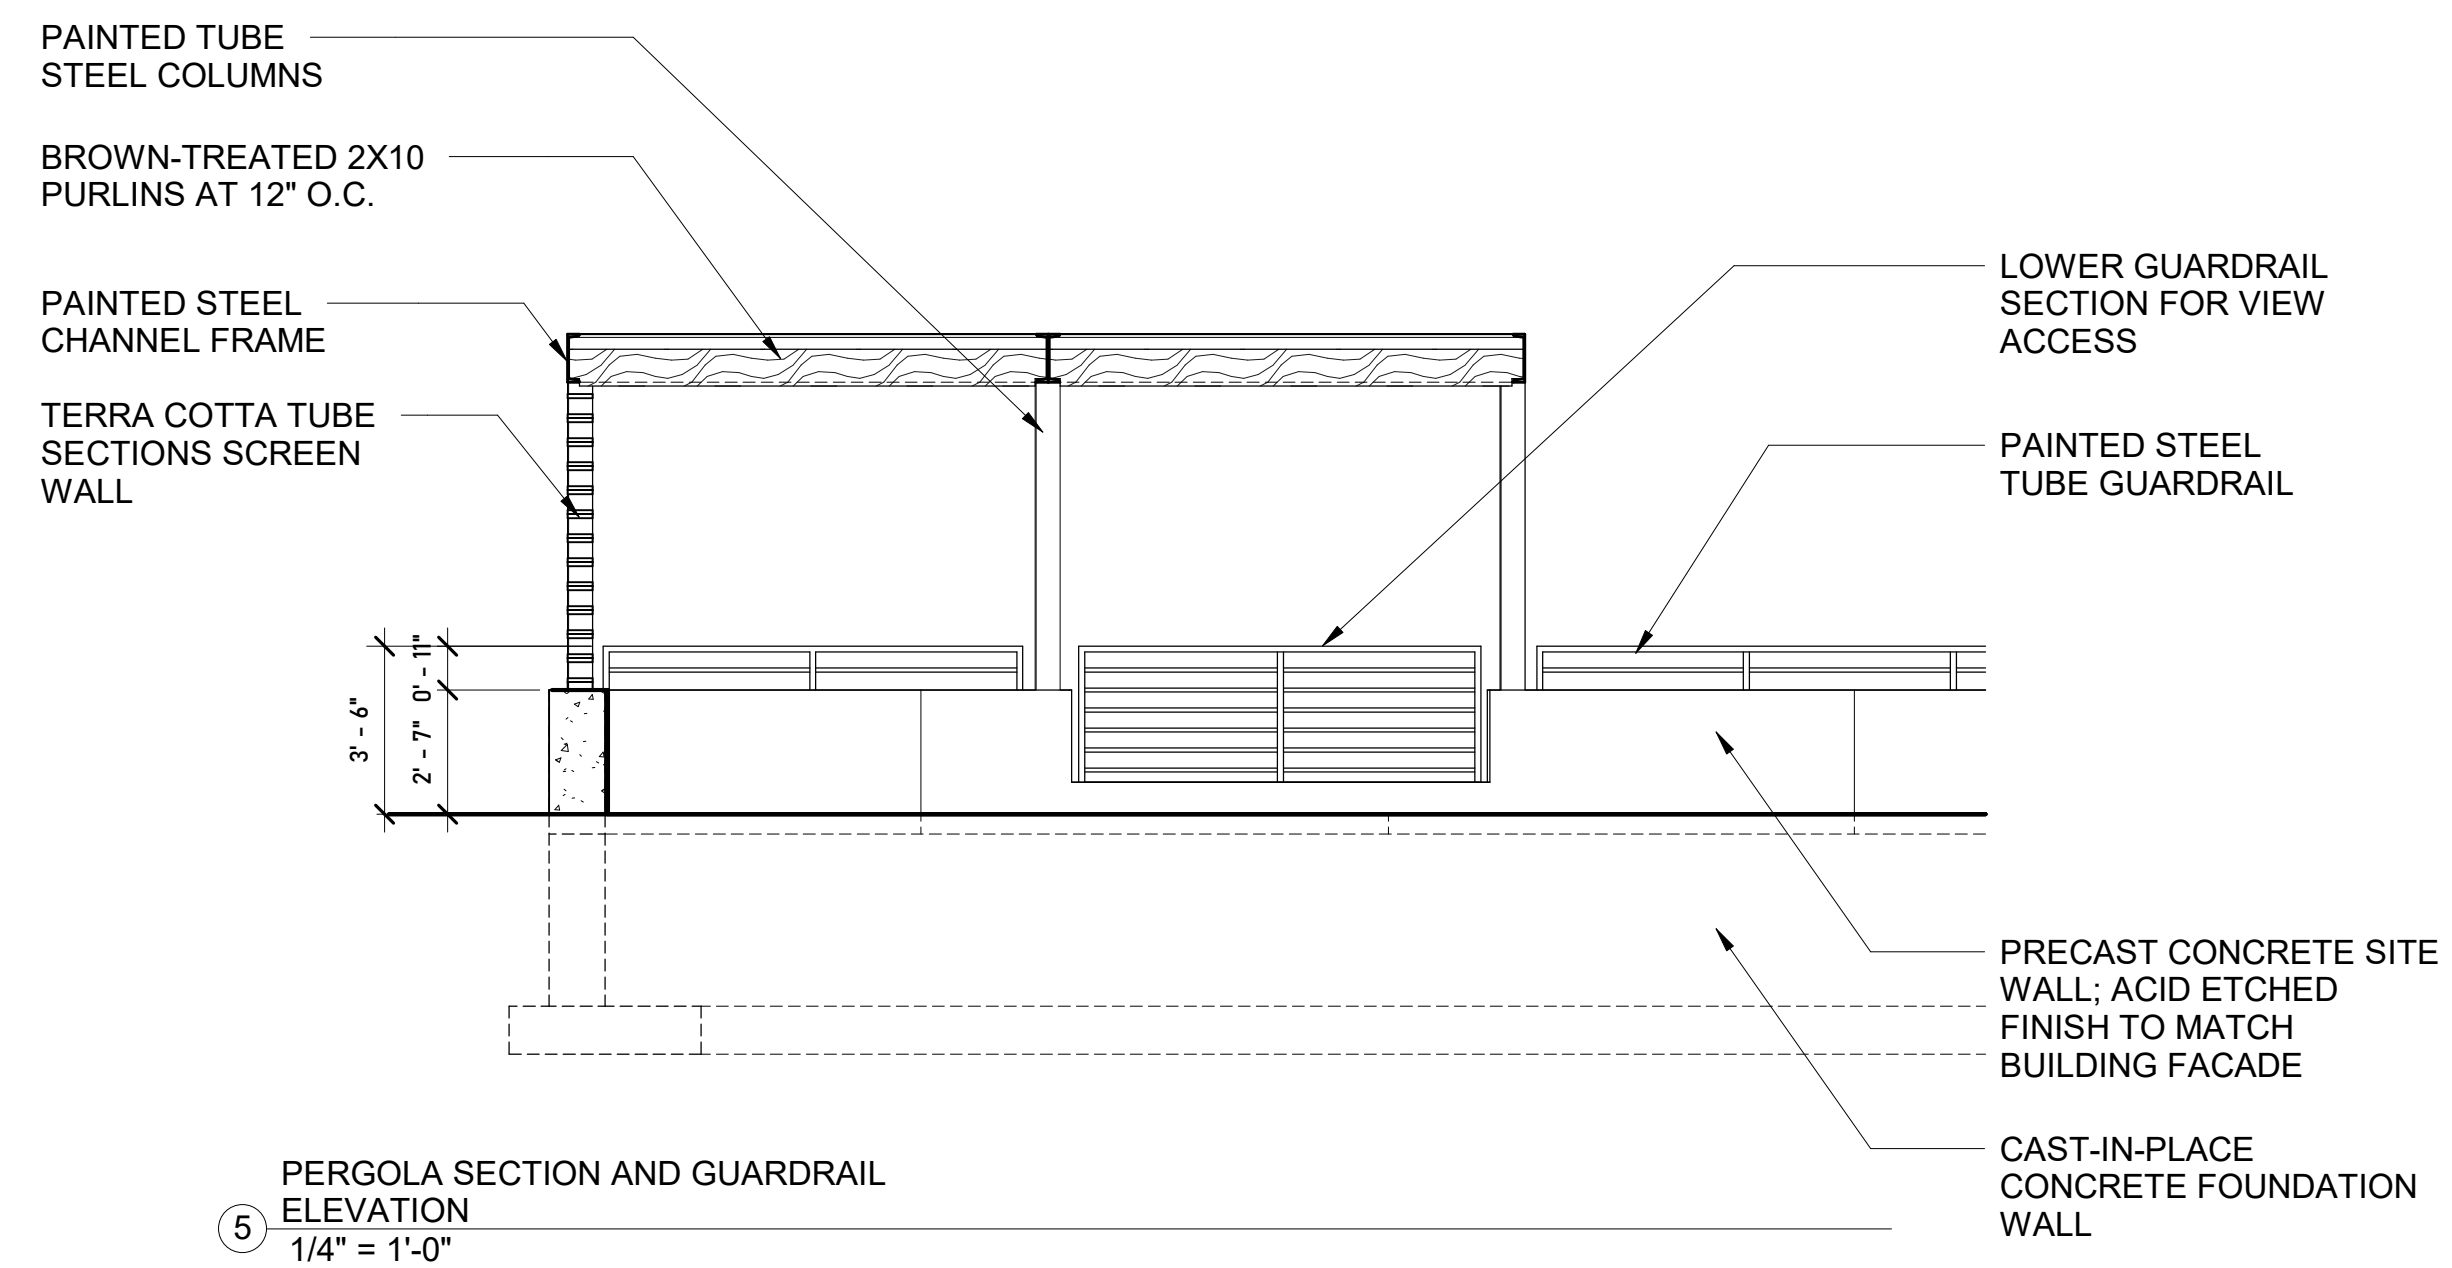


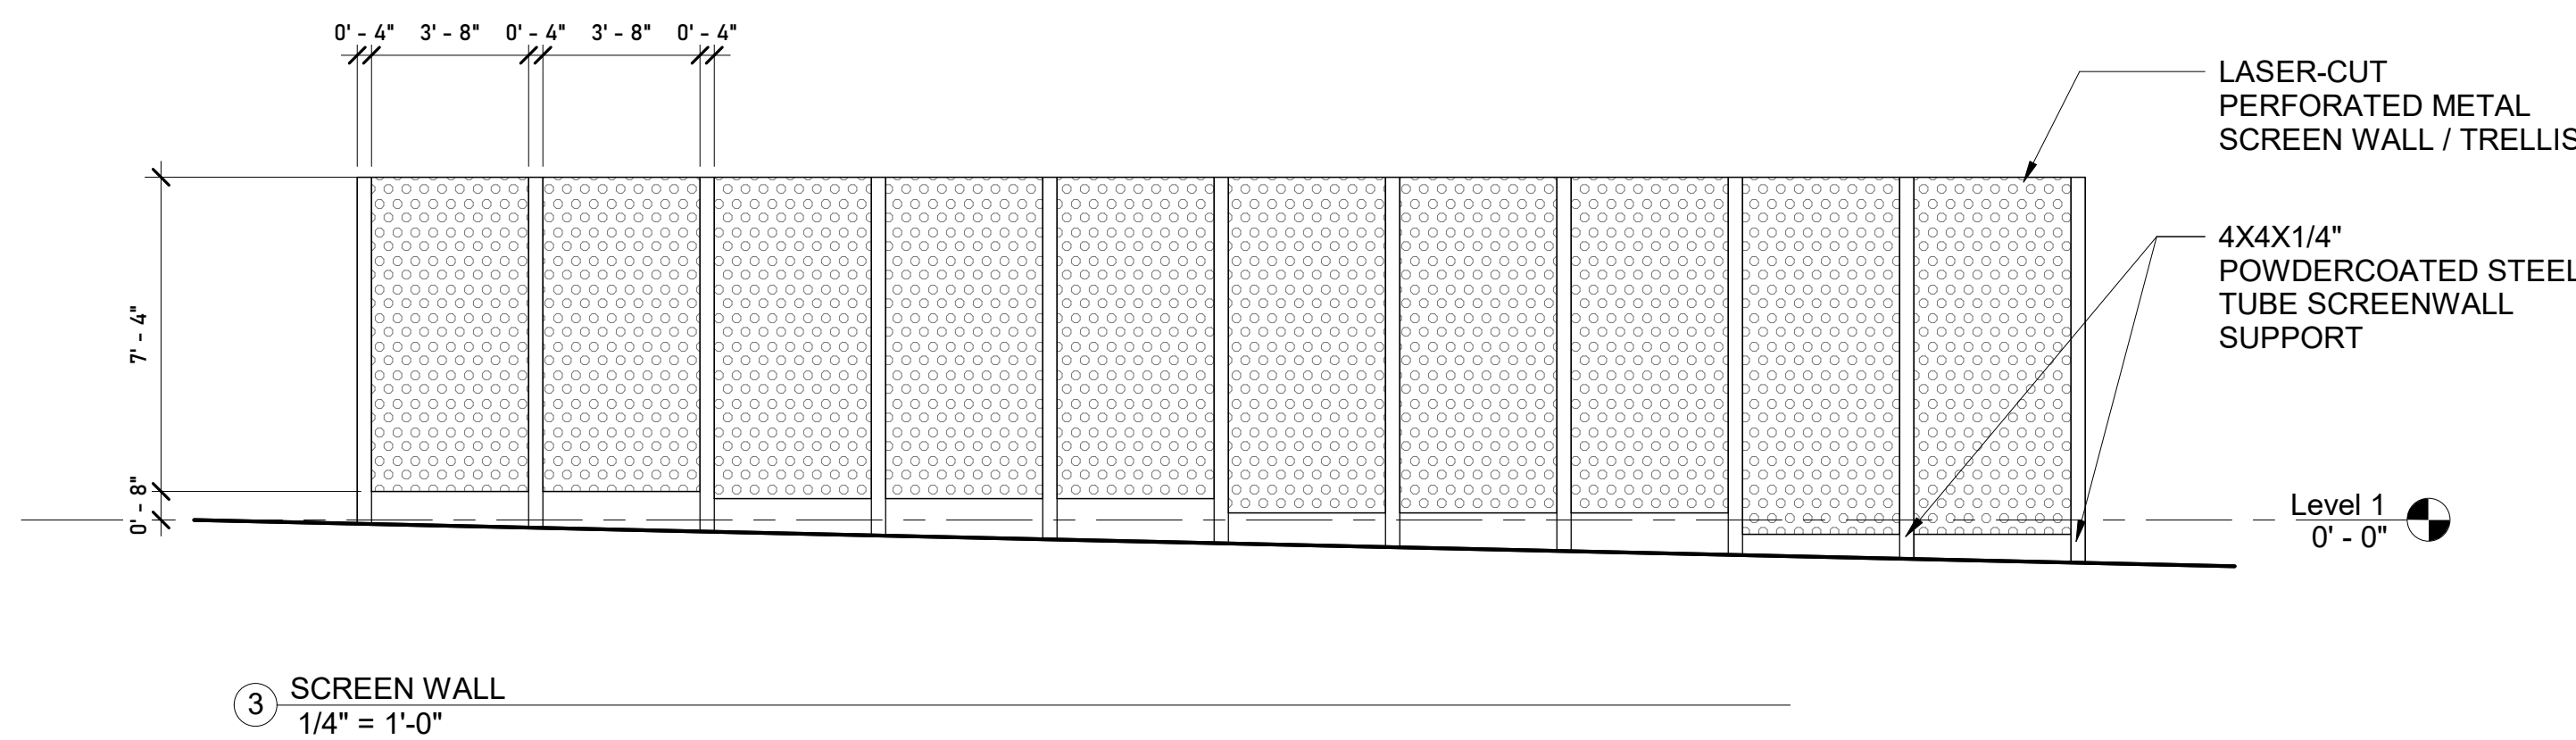

⑥ DUO GARD RAZOR BIKE CANOPY
1/4" = 1'-0"

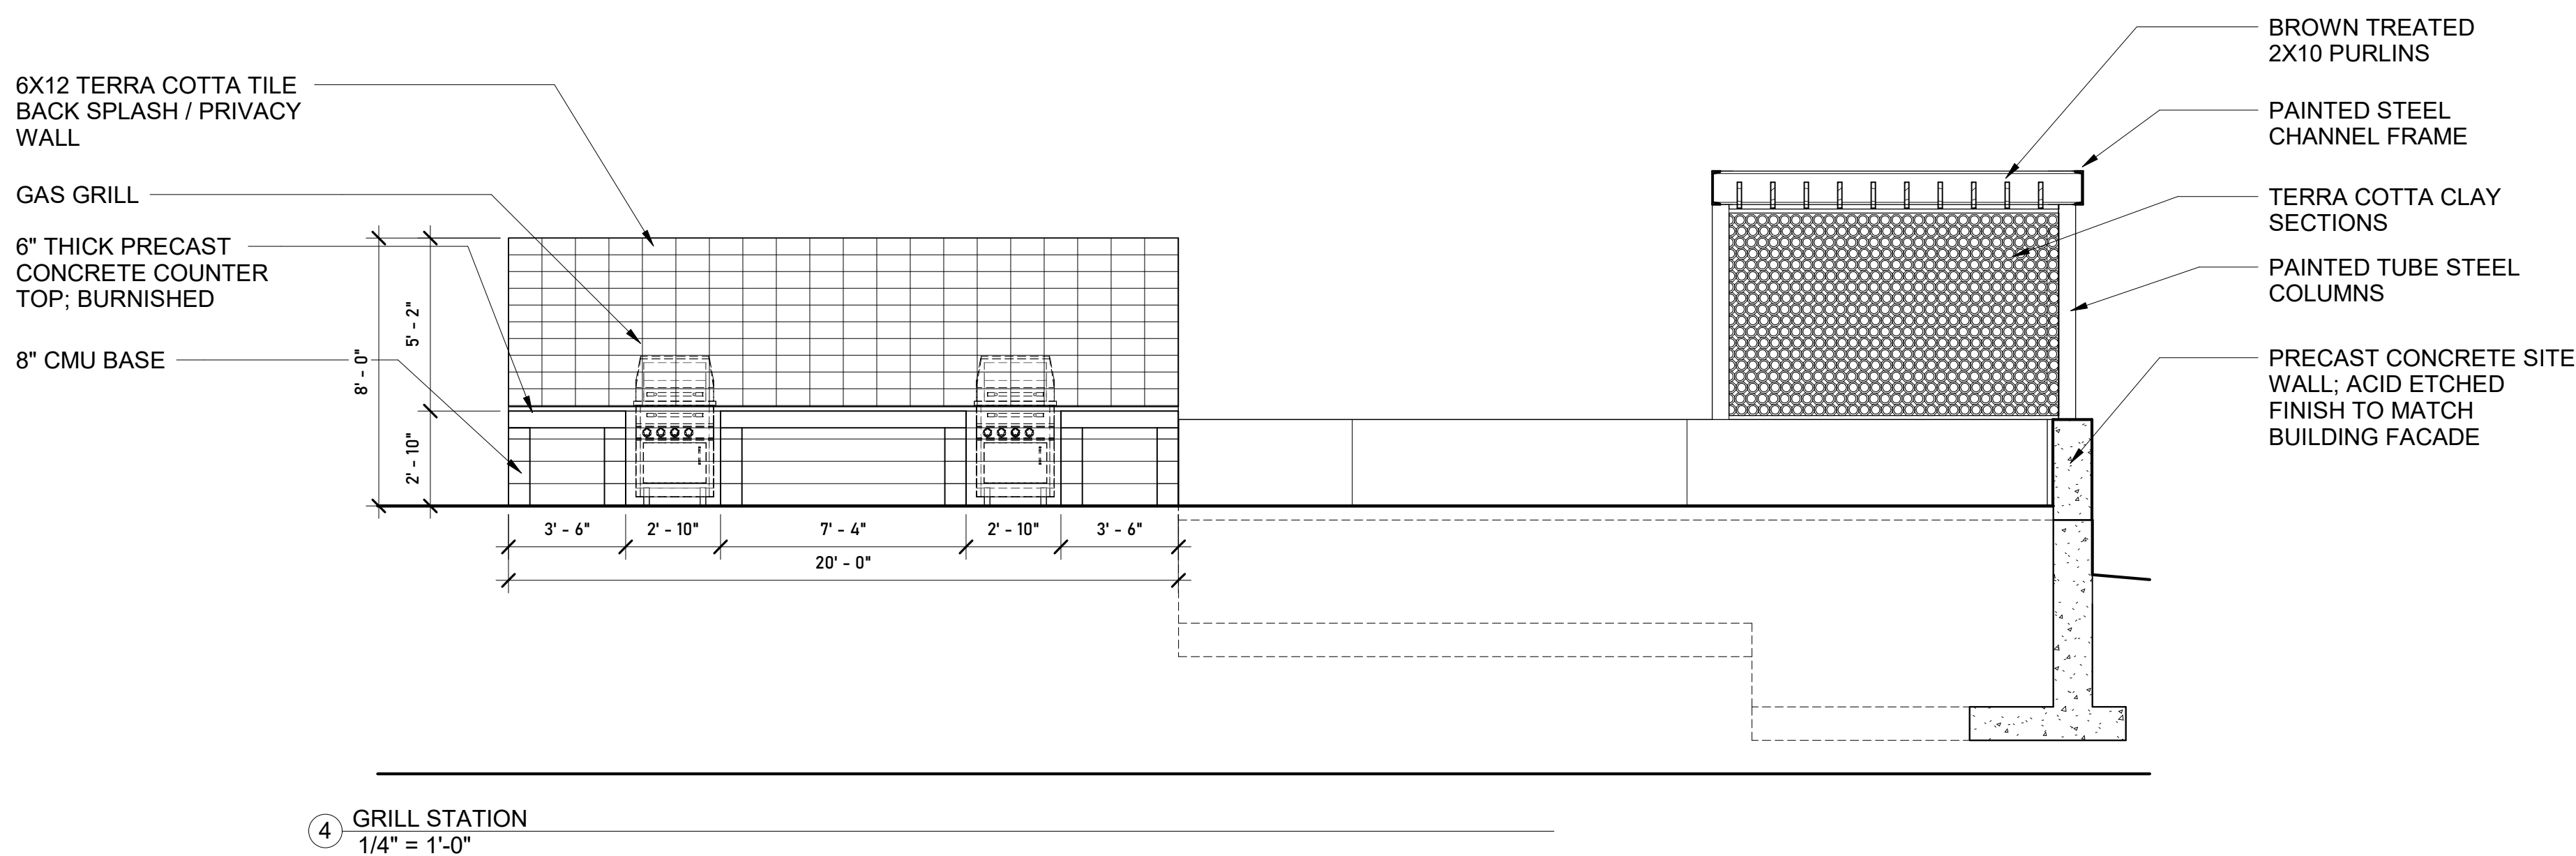

No.	Description	Date

TORQUE
COMPANIES


139 W. WILSON

Enter address here


SITE PLAN AND SITE
DETAILS

Project Status	Project Number
Project number	Issue Date
Date	


A101

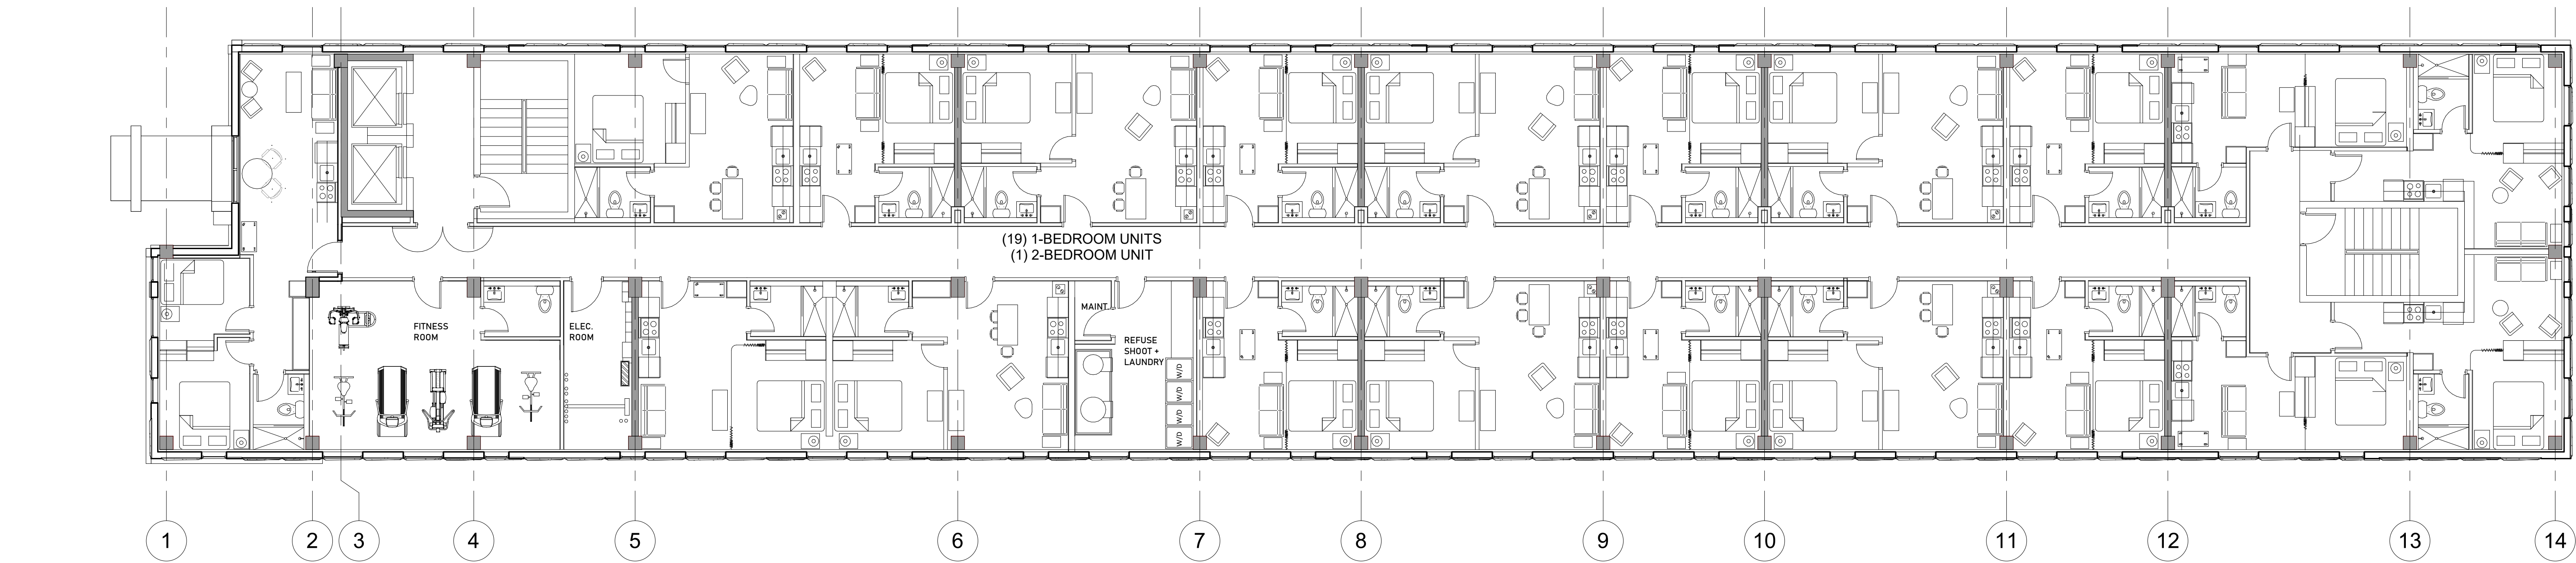

③ LEVEL 2
1/8" = 1'-0"

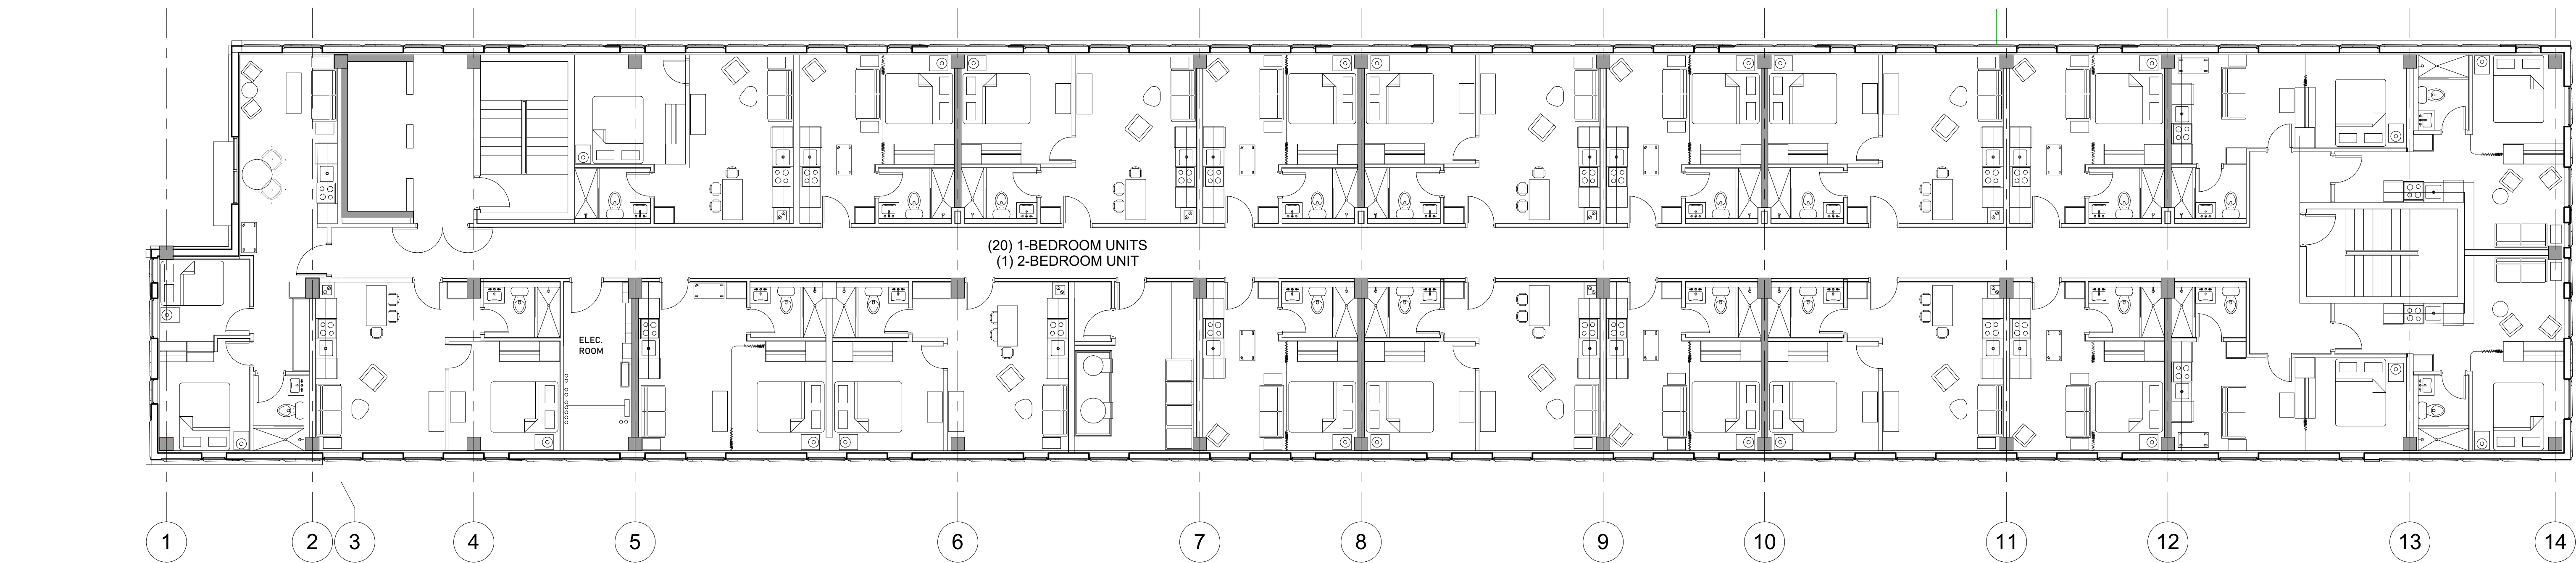

② LEVELS 3 & 4
1/8" = 1'-0"

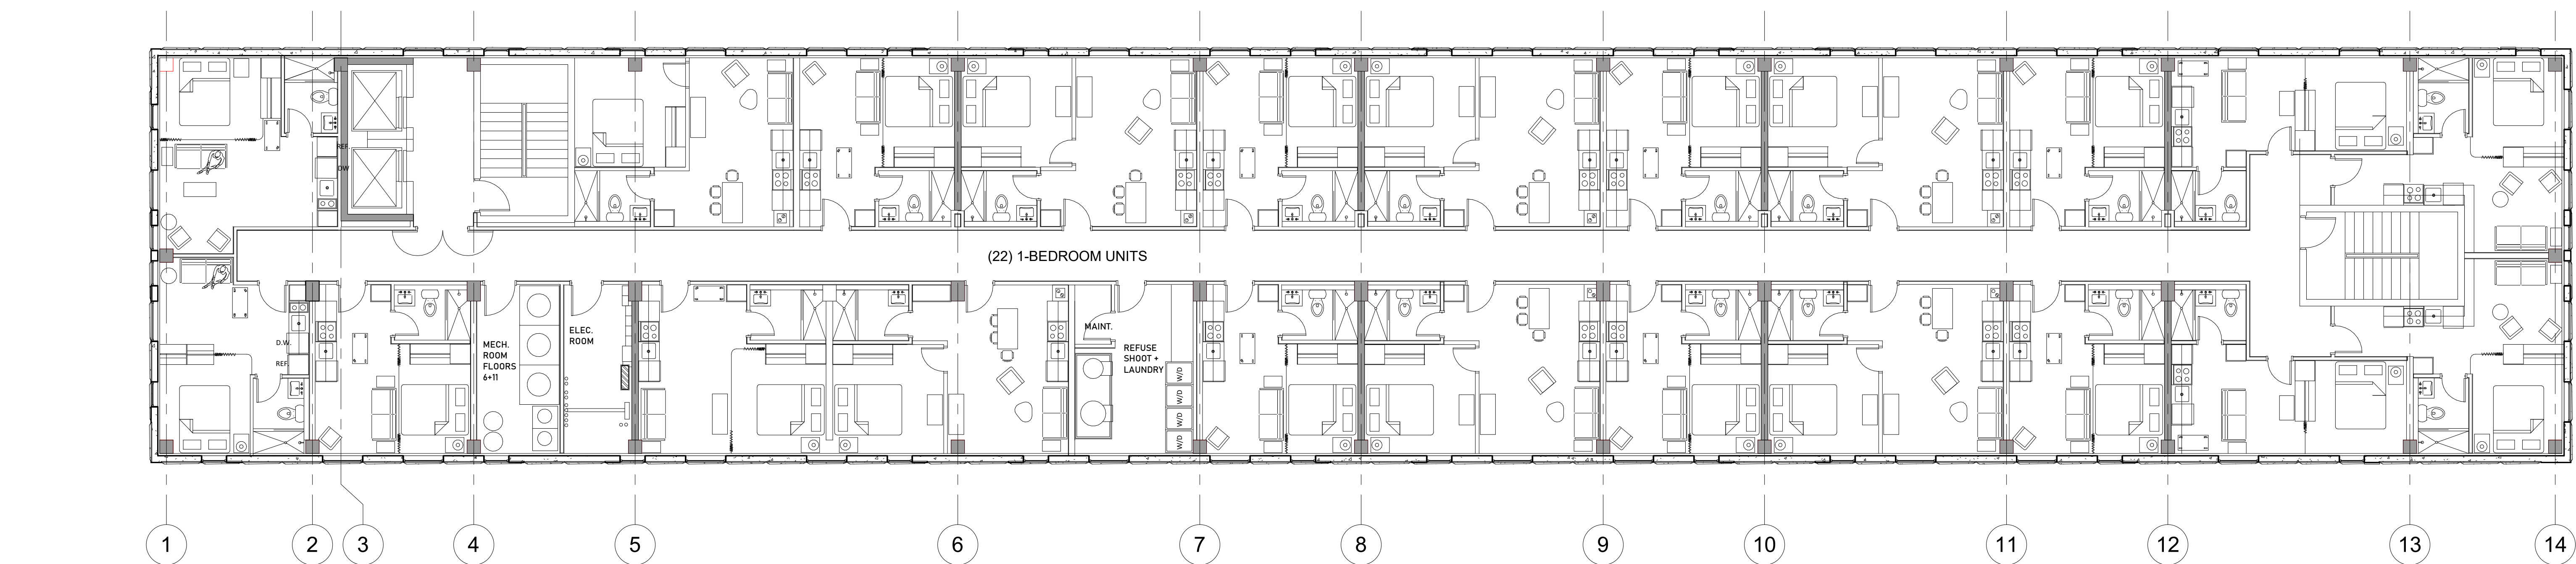

① LEVELS 5, 6 AND 11
1/8" = 1'-0"

No.	Description	Date

TORQUE
COMPANIES




139 W. WILSON

Enter address here

FLOOR PLANS

Project Status	Project Number
Project number	Issue Date
Date	

A102

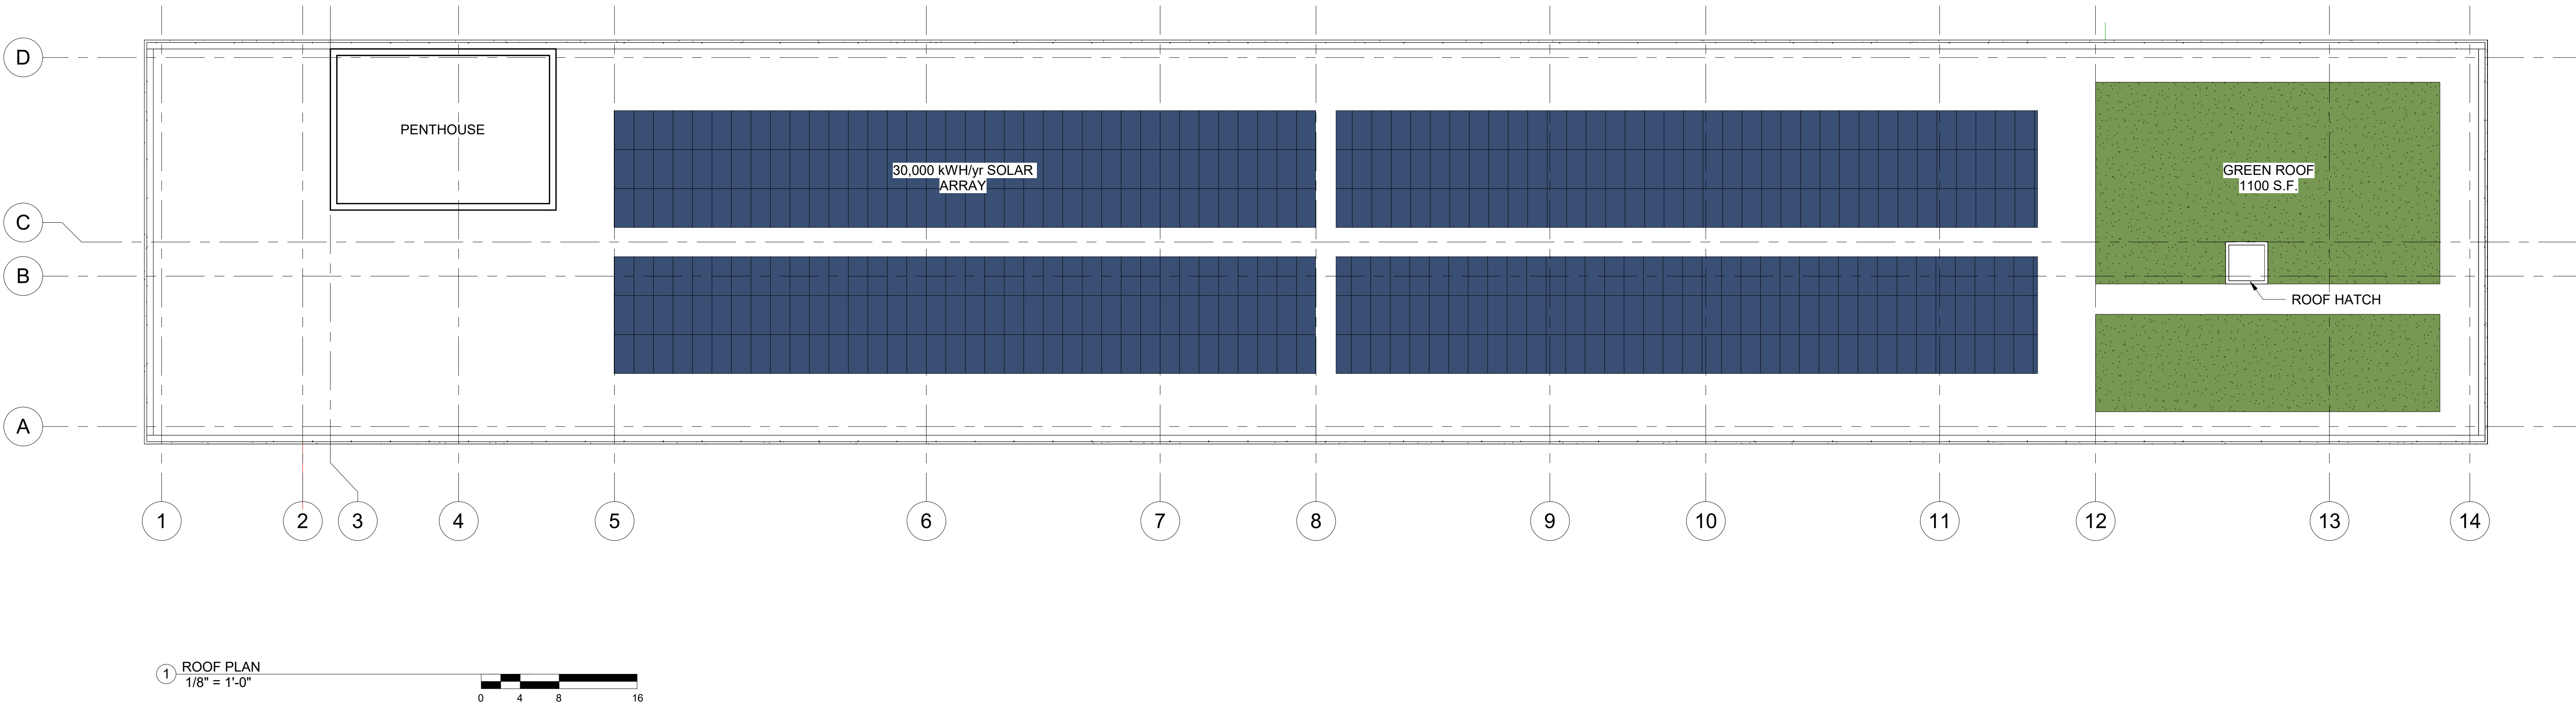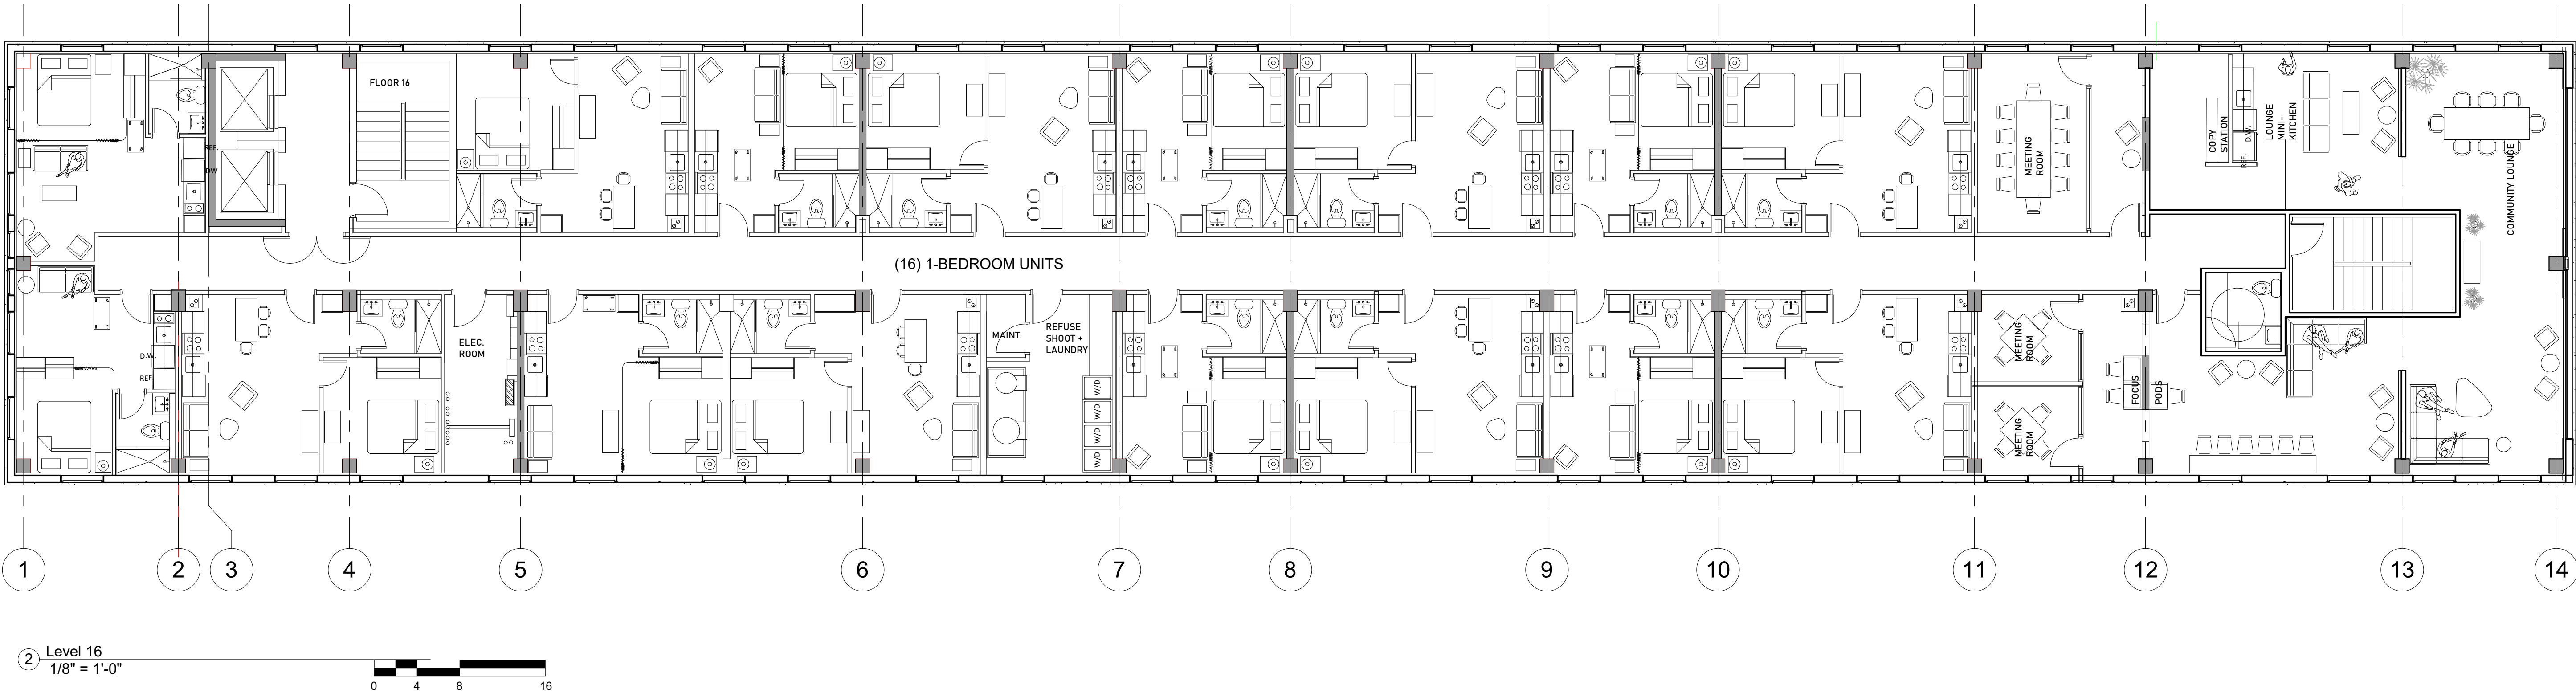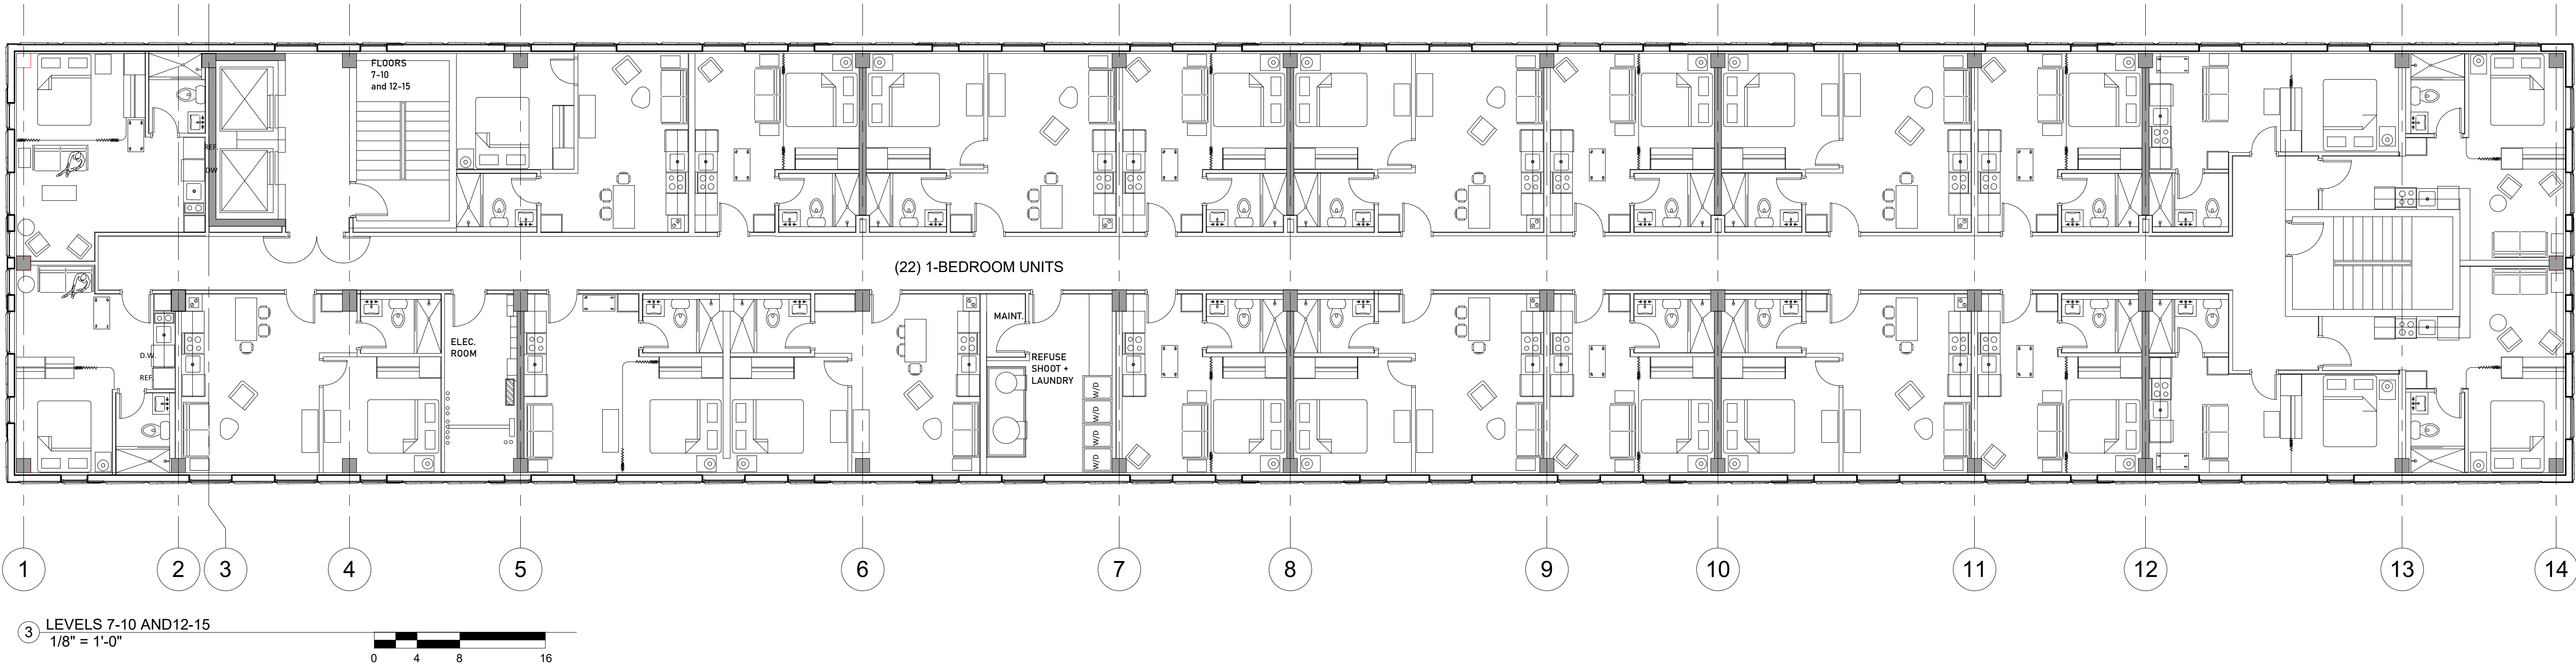

No.	Description	Date

TORQUE
COMPANIES

139 W. WILSON

Enter address here
ROOF PLAN

Project Status	
Project number	Project Number
Date	Issue Date

A103