
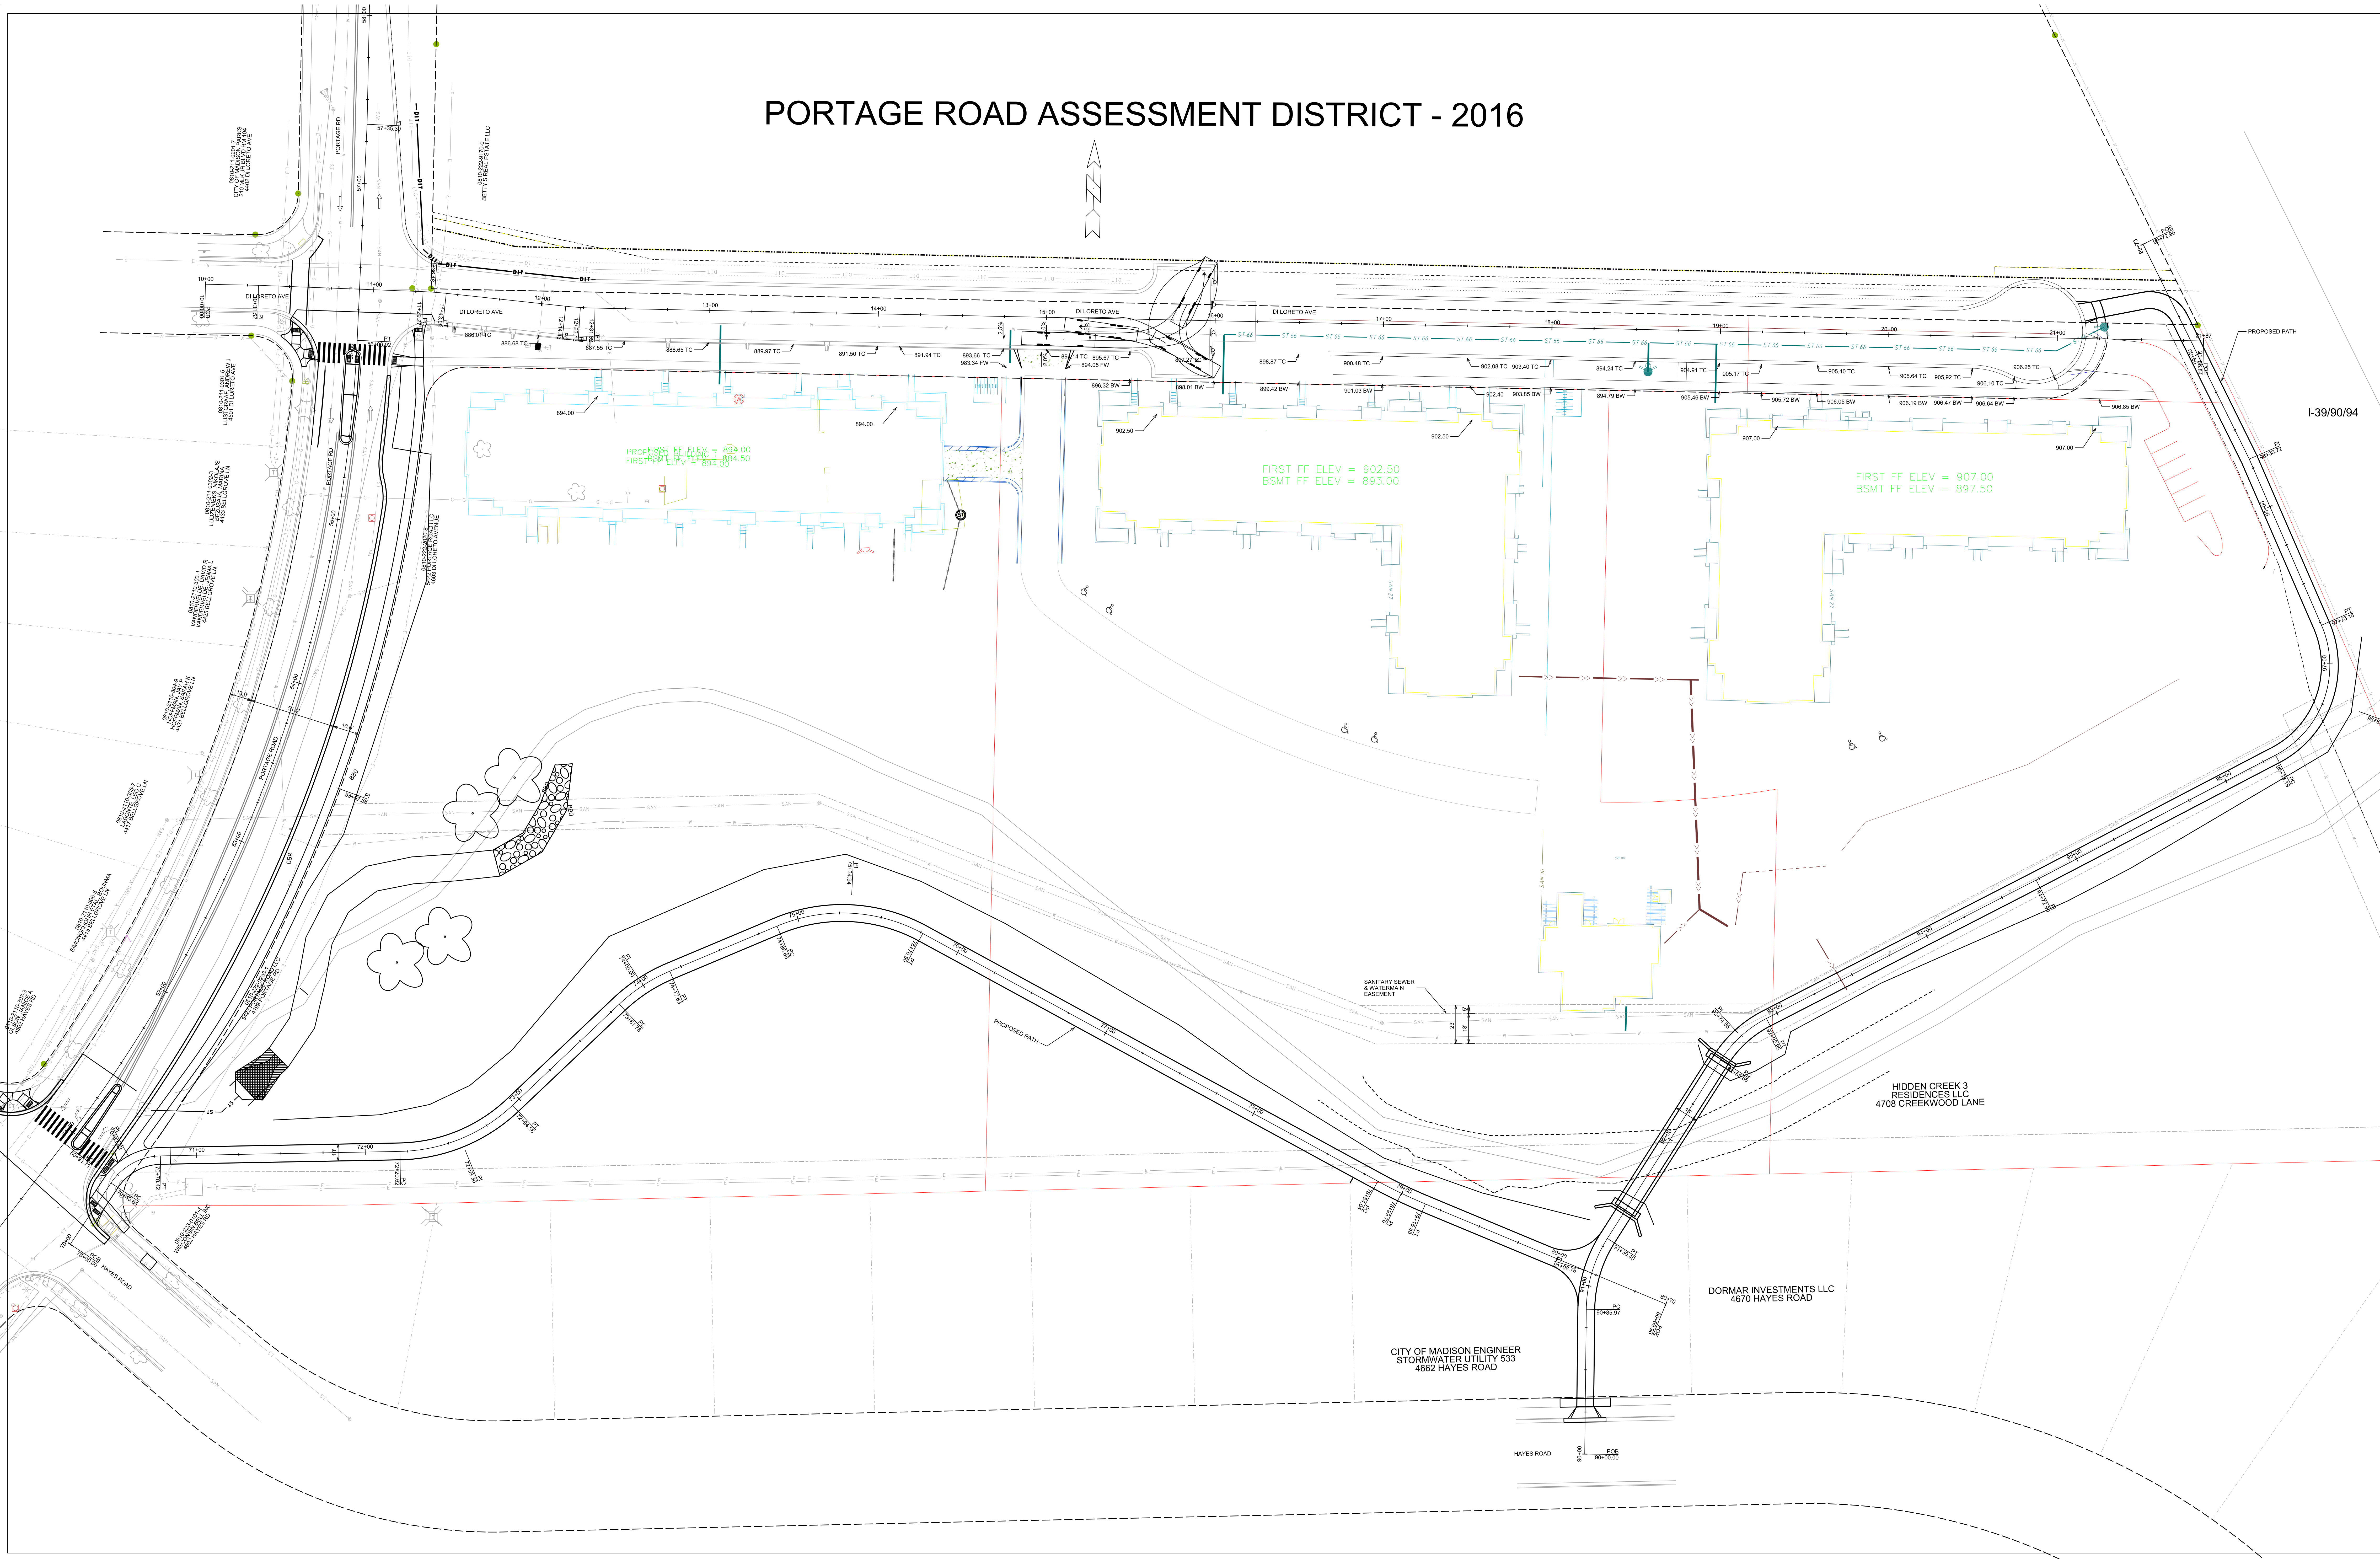


# PORTAGE ROAD ASSESSMENT DISTRICT - 2016

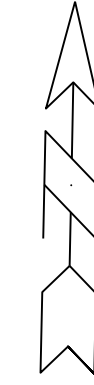

I-39/90/94



HIDDEN CREEK 3  
RESIDENCES LLC  
4708 CREEKWOOD LANE

DORMAR INVESTMENTS LLC  
4670 HAYES ROAD

CITY OF MADISON ENGINEER  
STORMWATER UTILITY S33  
4662 HAYES ROAD

HAYES ROAD  
84+00  
80+00.00



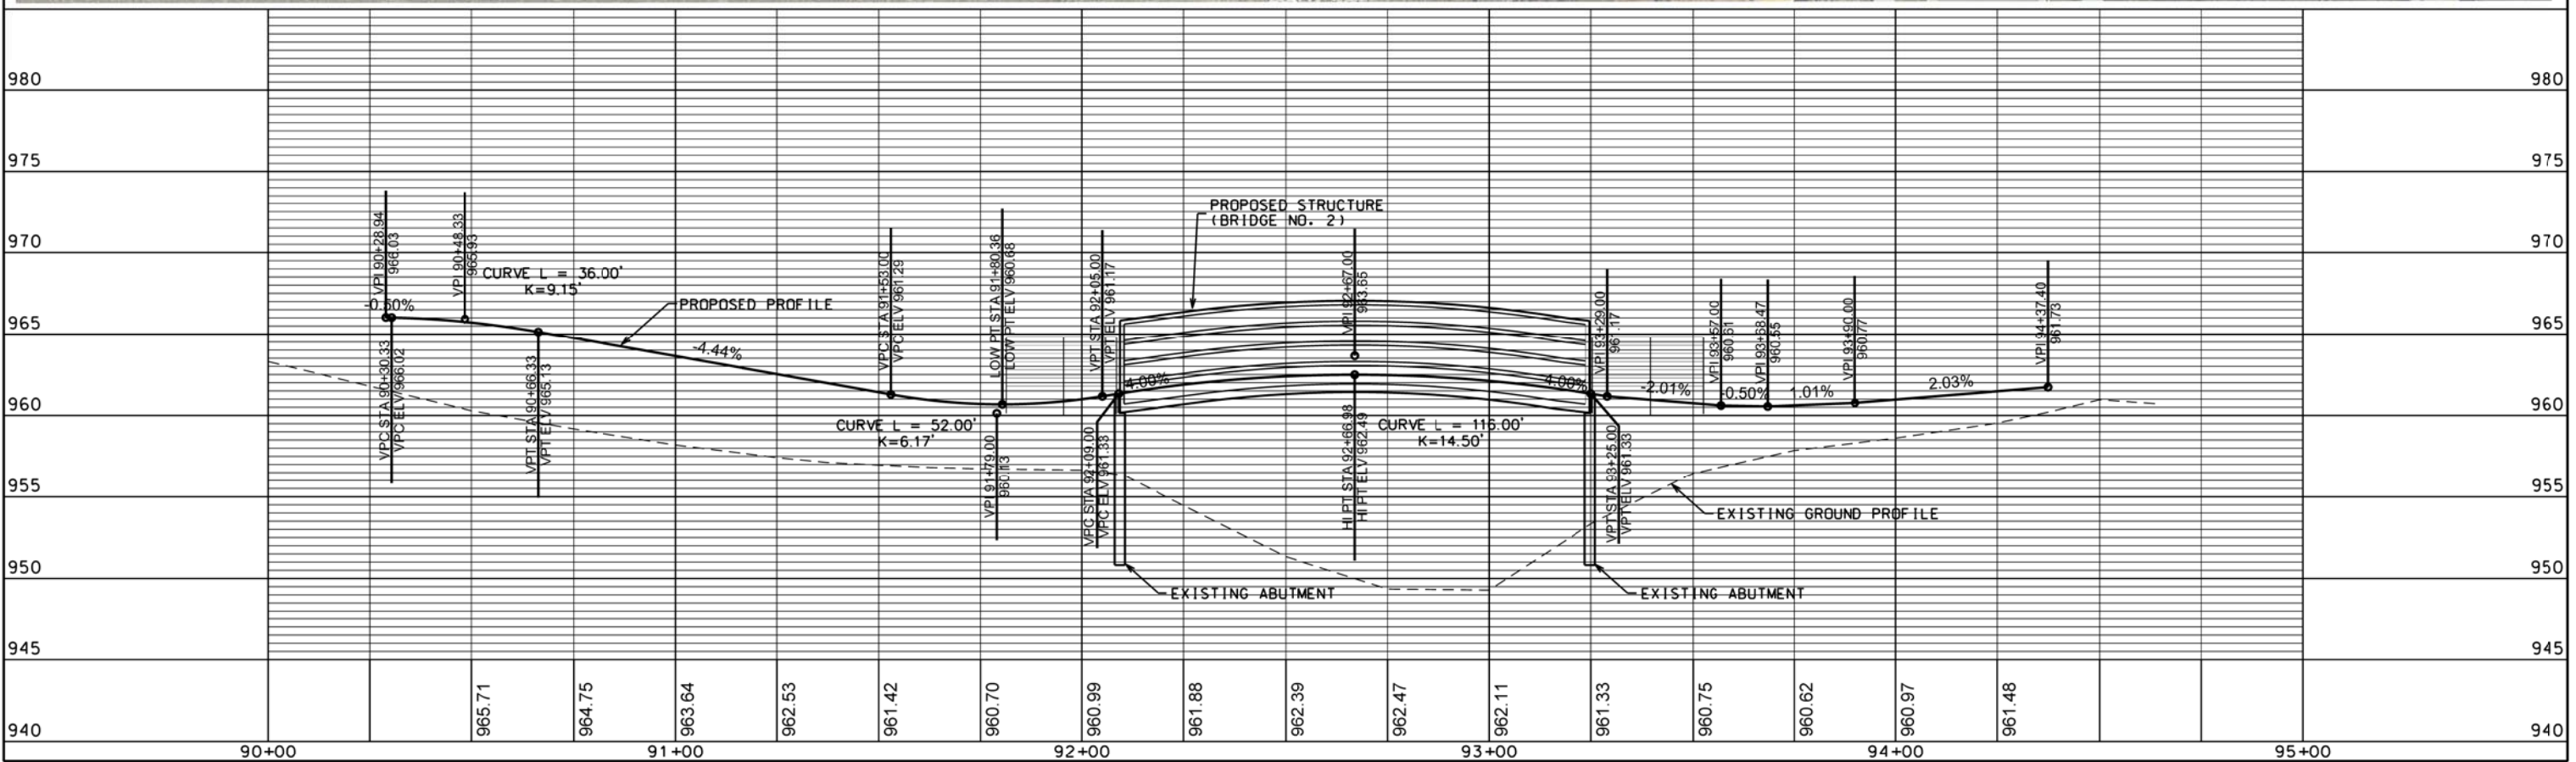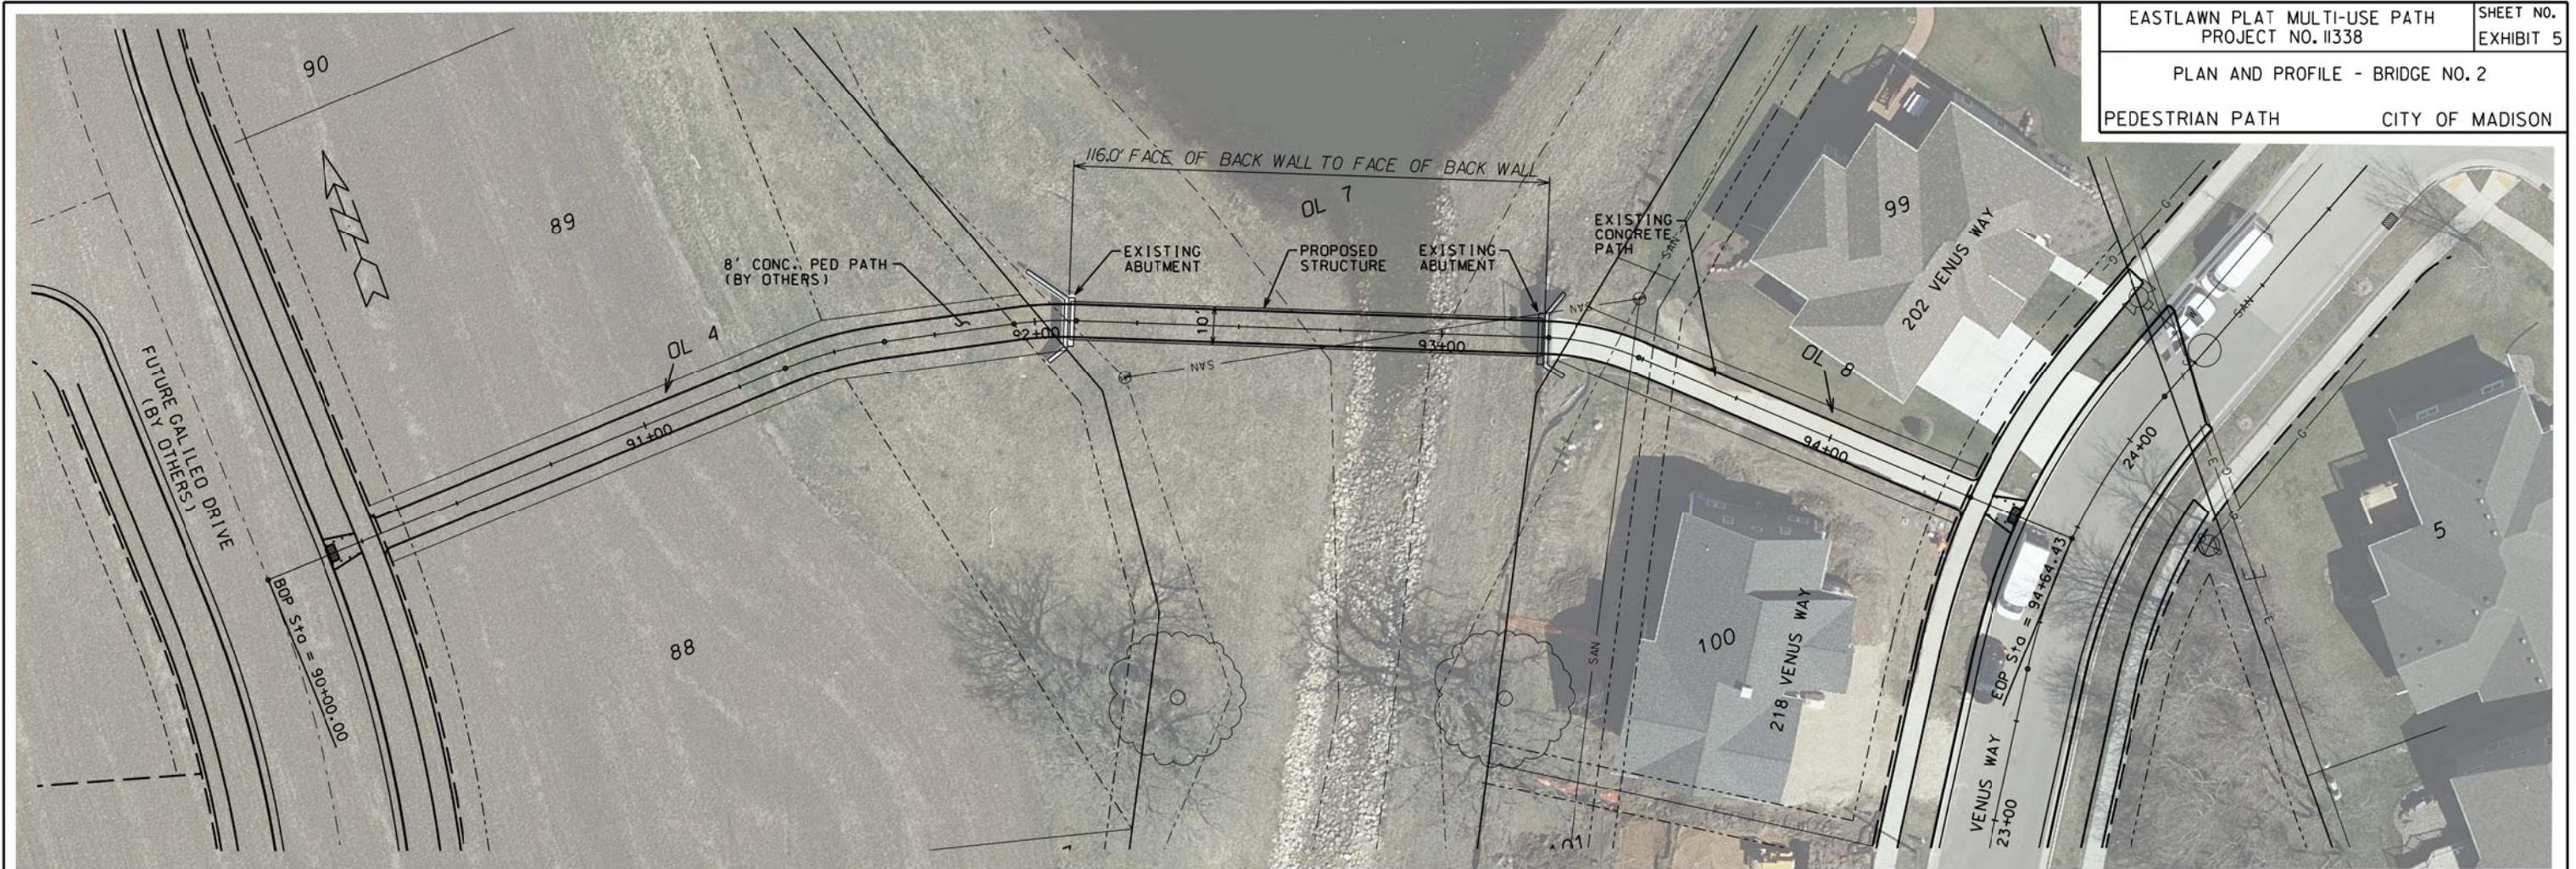

PLOT NAME: \_\_\_\_\_ PLOT SCALE: \_\_\_\_\_  
 REV. DATE: \_\_\_\_\_  
 ORIGINATOR: CITY OF MADISON, STREETS DIVISION