
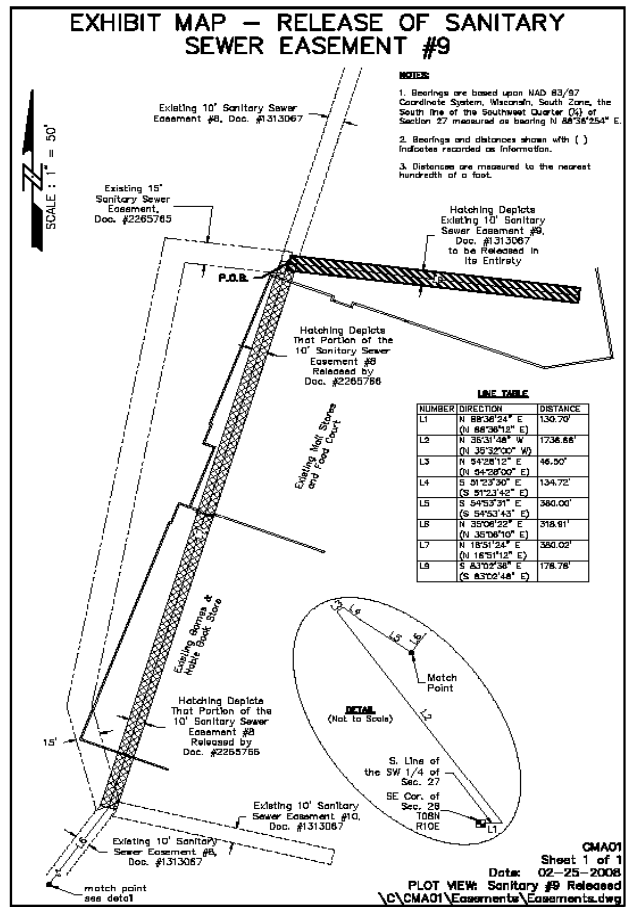
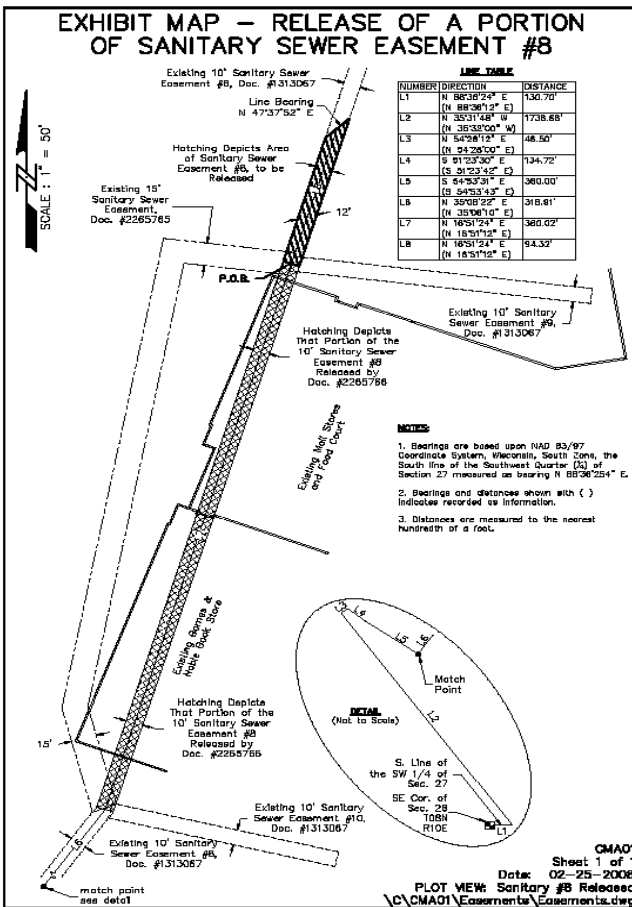


Sanitary Sewer Easement Release #1

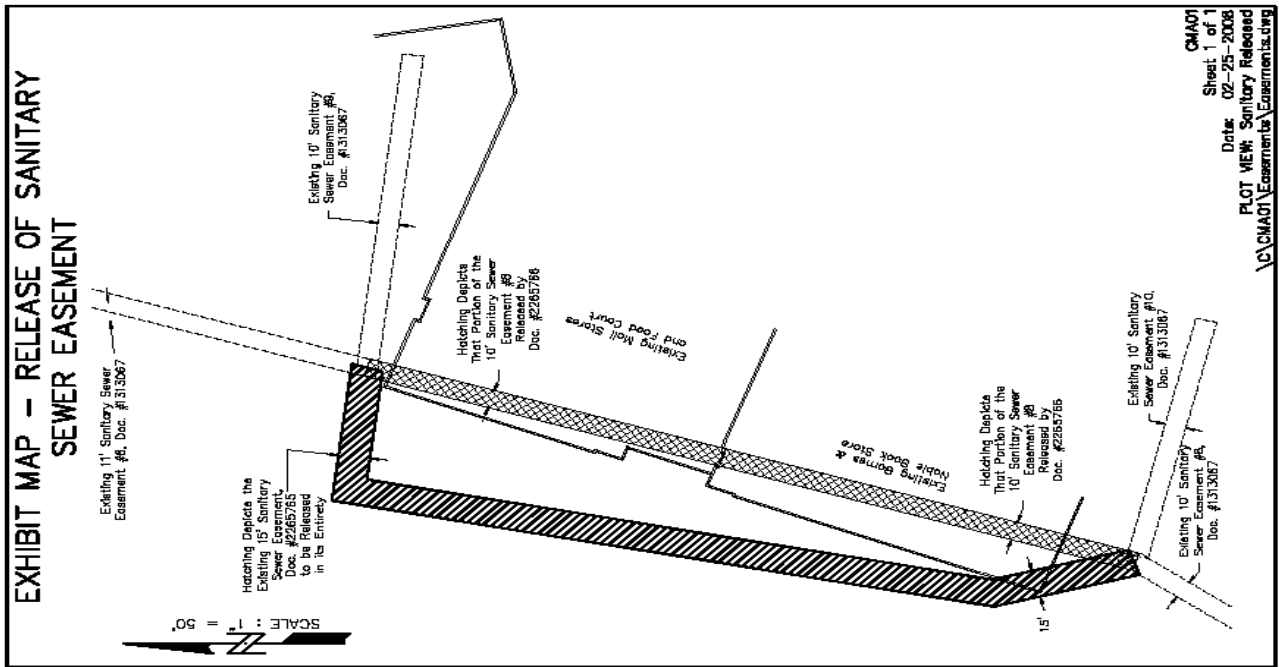


Sanitary Sewer Easement Release #2

Sanitary Sewer Easement Release #3

Water Main Easement Release

EXHIBIT MAP – RELEASE OF WATER EASEMENT

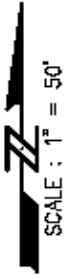


CURVE TABLE


NUMBER	CENTRAL ANGLE	RADIUS	ARC LENGTH	CHORD BEARING	CHORD
C1	11°20'14"	368.14	72.45	N 28°51'21" W (N 28°52'14" W)	72.33
C2	32°59'53"	300.00	172.78	N 51°36'58" E (N 51°36'05" E)	170.40

LINE TABLE

NUMBER	DIRECTION	DISTANCE
L8	S 89°08'52" W (S 89°08'59" W)	184.63'
L10	N 35°31'07" W (N 35°32'00" W)	911.77'
L11	N 54°28'53" E (N 54°28'00" E)	40.00'
L12	N 35°07'03" E (N 35°06'10" E)	580.48'
L13	N 12°37'05" E (N 12°36'12" E)	17.71'
L14	N 12°37'05" E (N 12°36'12" E)	28.50'
L15	N 77°22'55" W (N 77°23'48" W)	33.50'

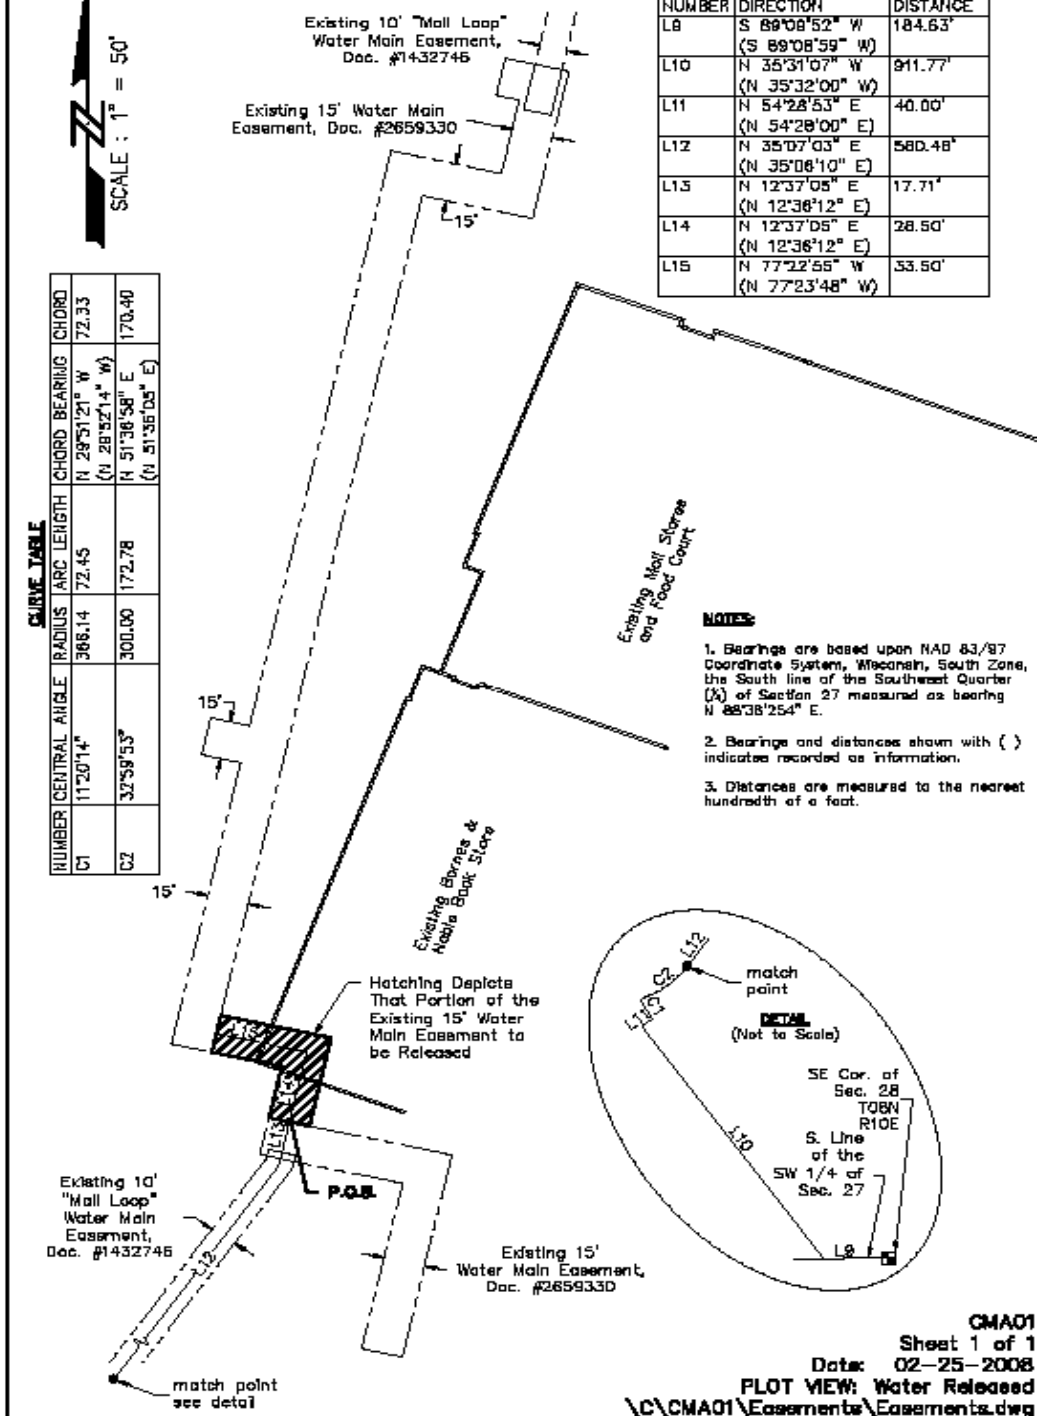

- NOTES:**
- Bearings are based upon NAD 83/87 Coordinate System, Wisconsin, South Zone, the South line of the Southwest Quarter (¼) of Section 27 measured as bearing N 88°38'25.4" E.
 - Bearings and distances shown with () indicates recorded as information.
 - Distances are measured to the nearest hundredth of a foot.

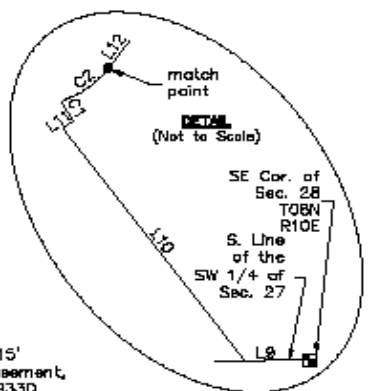

CMA01
Sheet 1 of 1
Date: 02-25-2008
PLOT VIEW: Water Released
\\C\CMA01\Easements\Easements.dwg