


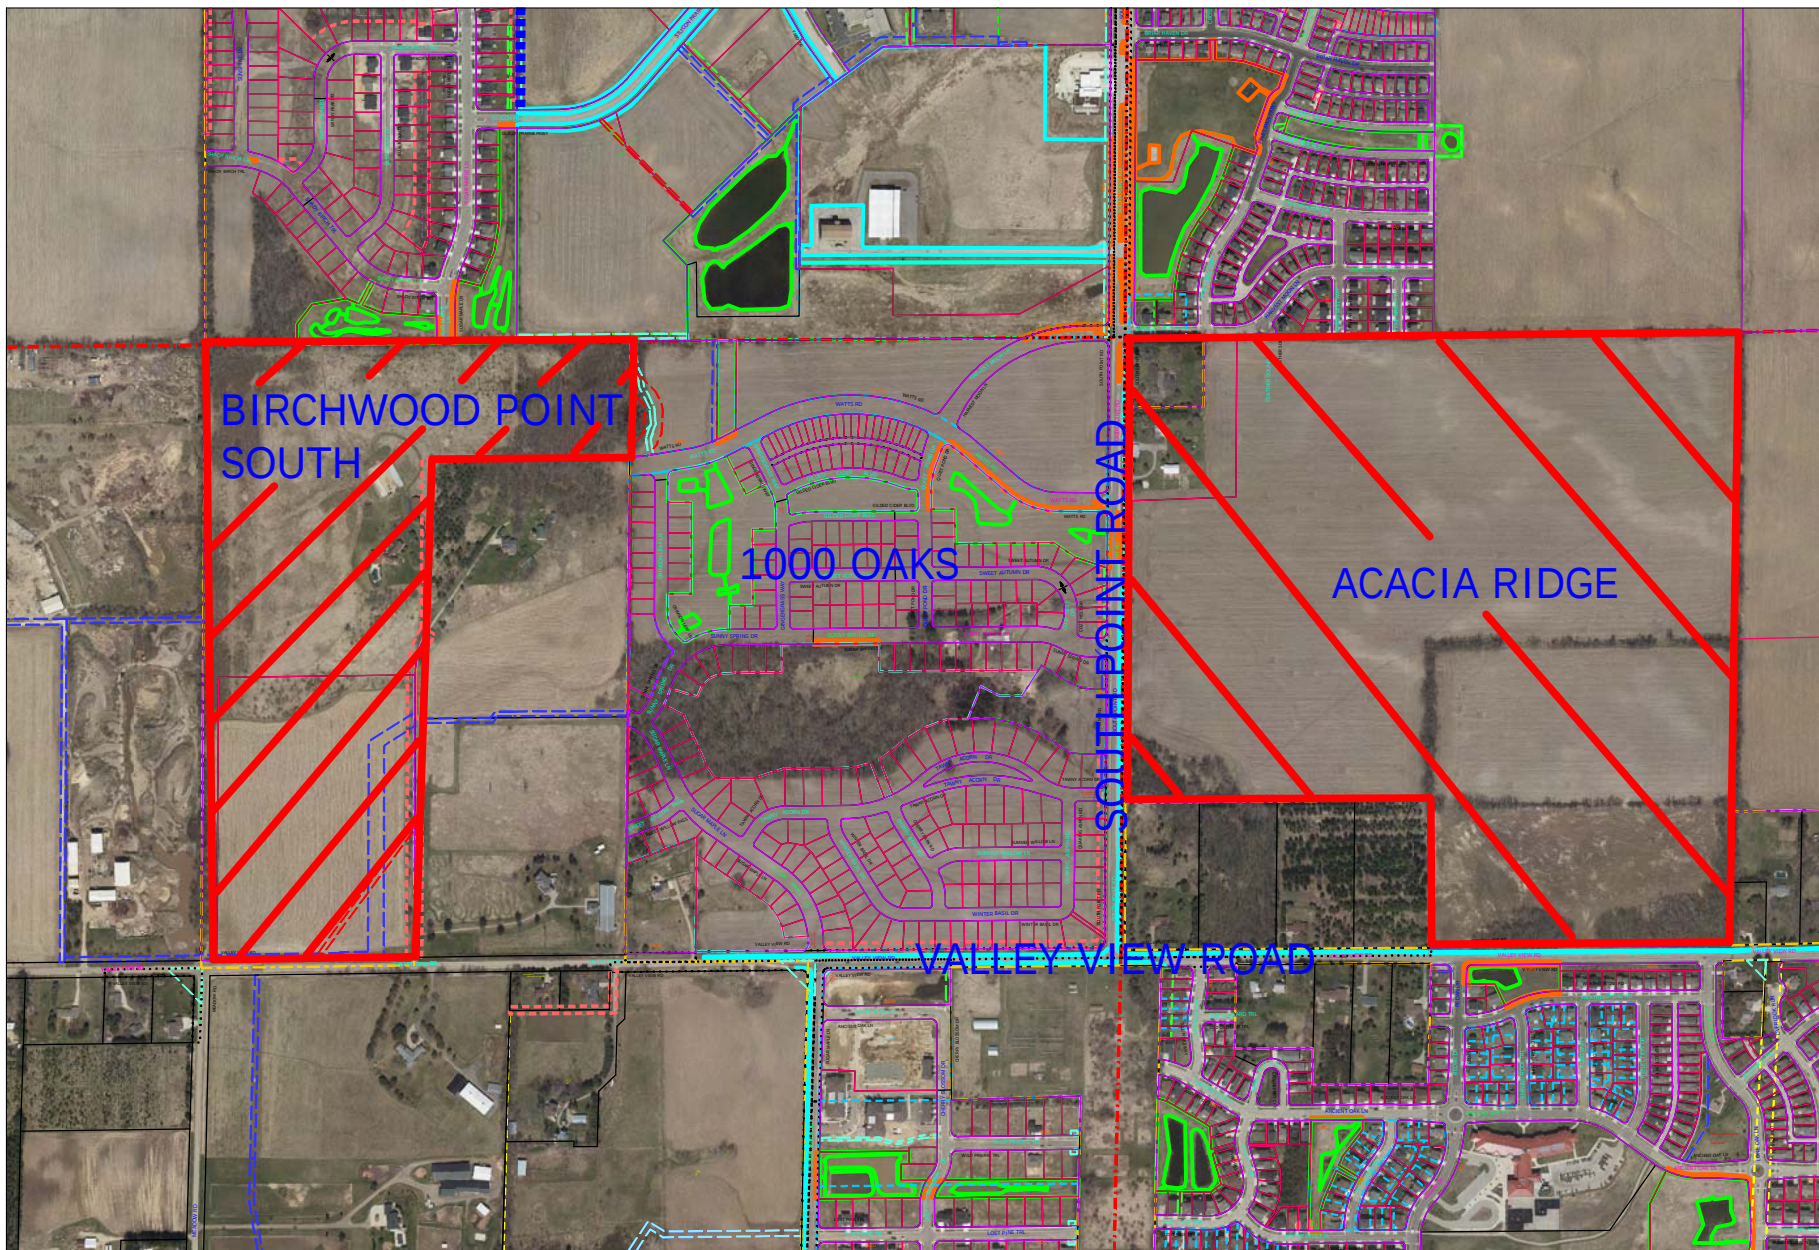

Time: 7/3/2018 2:22:06 PM

Session: C:\GTViewer_Sessions\Deming & Fourier SW.gts


City of Madison, WI - GIS/Mapping data

Printed By: entnt

Disclaimer: The City makes no representation about the accuracy of these records and shall not be liable for any damages


ACACIA RIDGE REPLAT NO. 5

LOTS 204, 205, 214, 215, 227-231, 234-238, 248-302, OUTLOT 17 AND 18, AND COOL BREEZE RUN, GENTLE FEATHER ROAD, HIDDEN FAWN TRAIL, AND PORTIONS OF HIGHLAND GATE WAY, SUMMER RAIN PASS, LONG TIMBER WAY, SILVER MAPLE DRIVE AND TURNING PEBBLE STREET TO BE DISCONTINUED/VACATED BY THE CITY OF MADISON, RES-----, DOC. NO-----, WITHIN ACACIA RIDGE, LOCATED IN THE NE1/4 OF THE SE1/4 OF SECTION 28, T7N, R8E, CITY OF MADISON, DANE COUNTY WISCONSIN

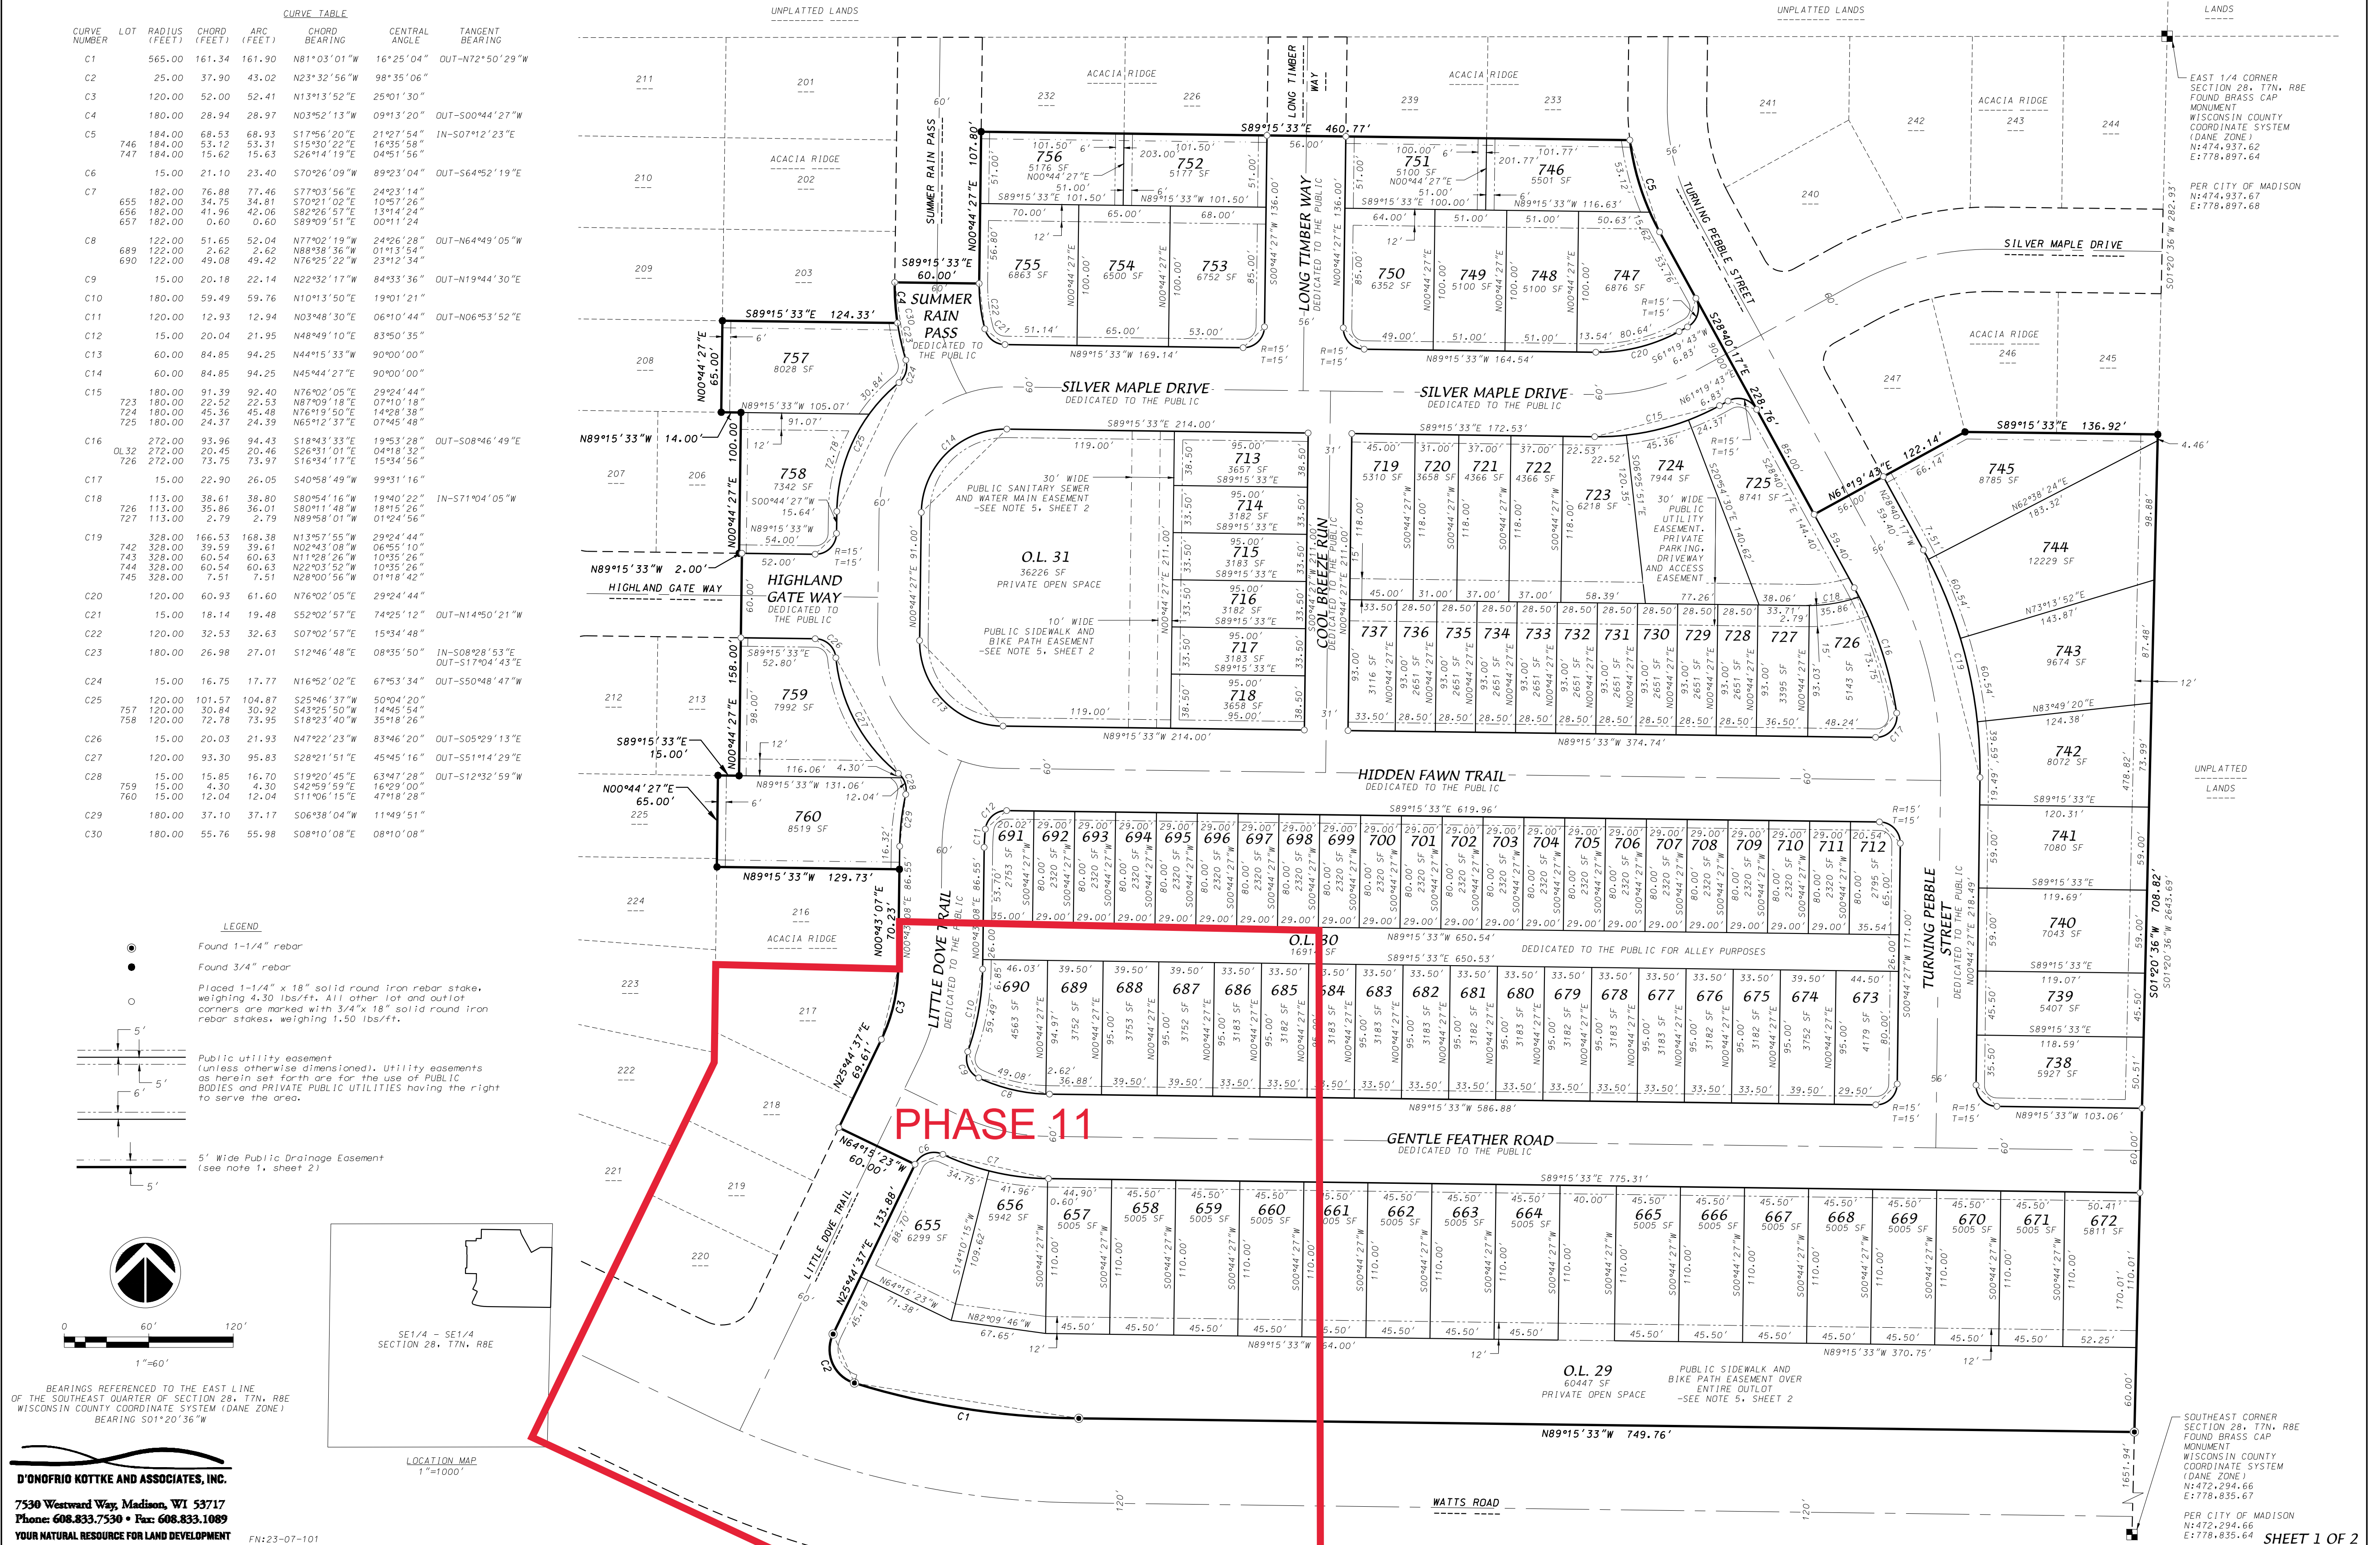

Acacia Ridge- Phase Map

Phase 10 - Q3 2024 Permits
Phase 11 - Q3 2024 Permits

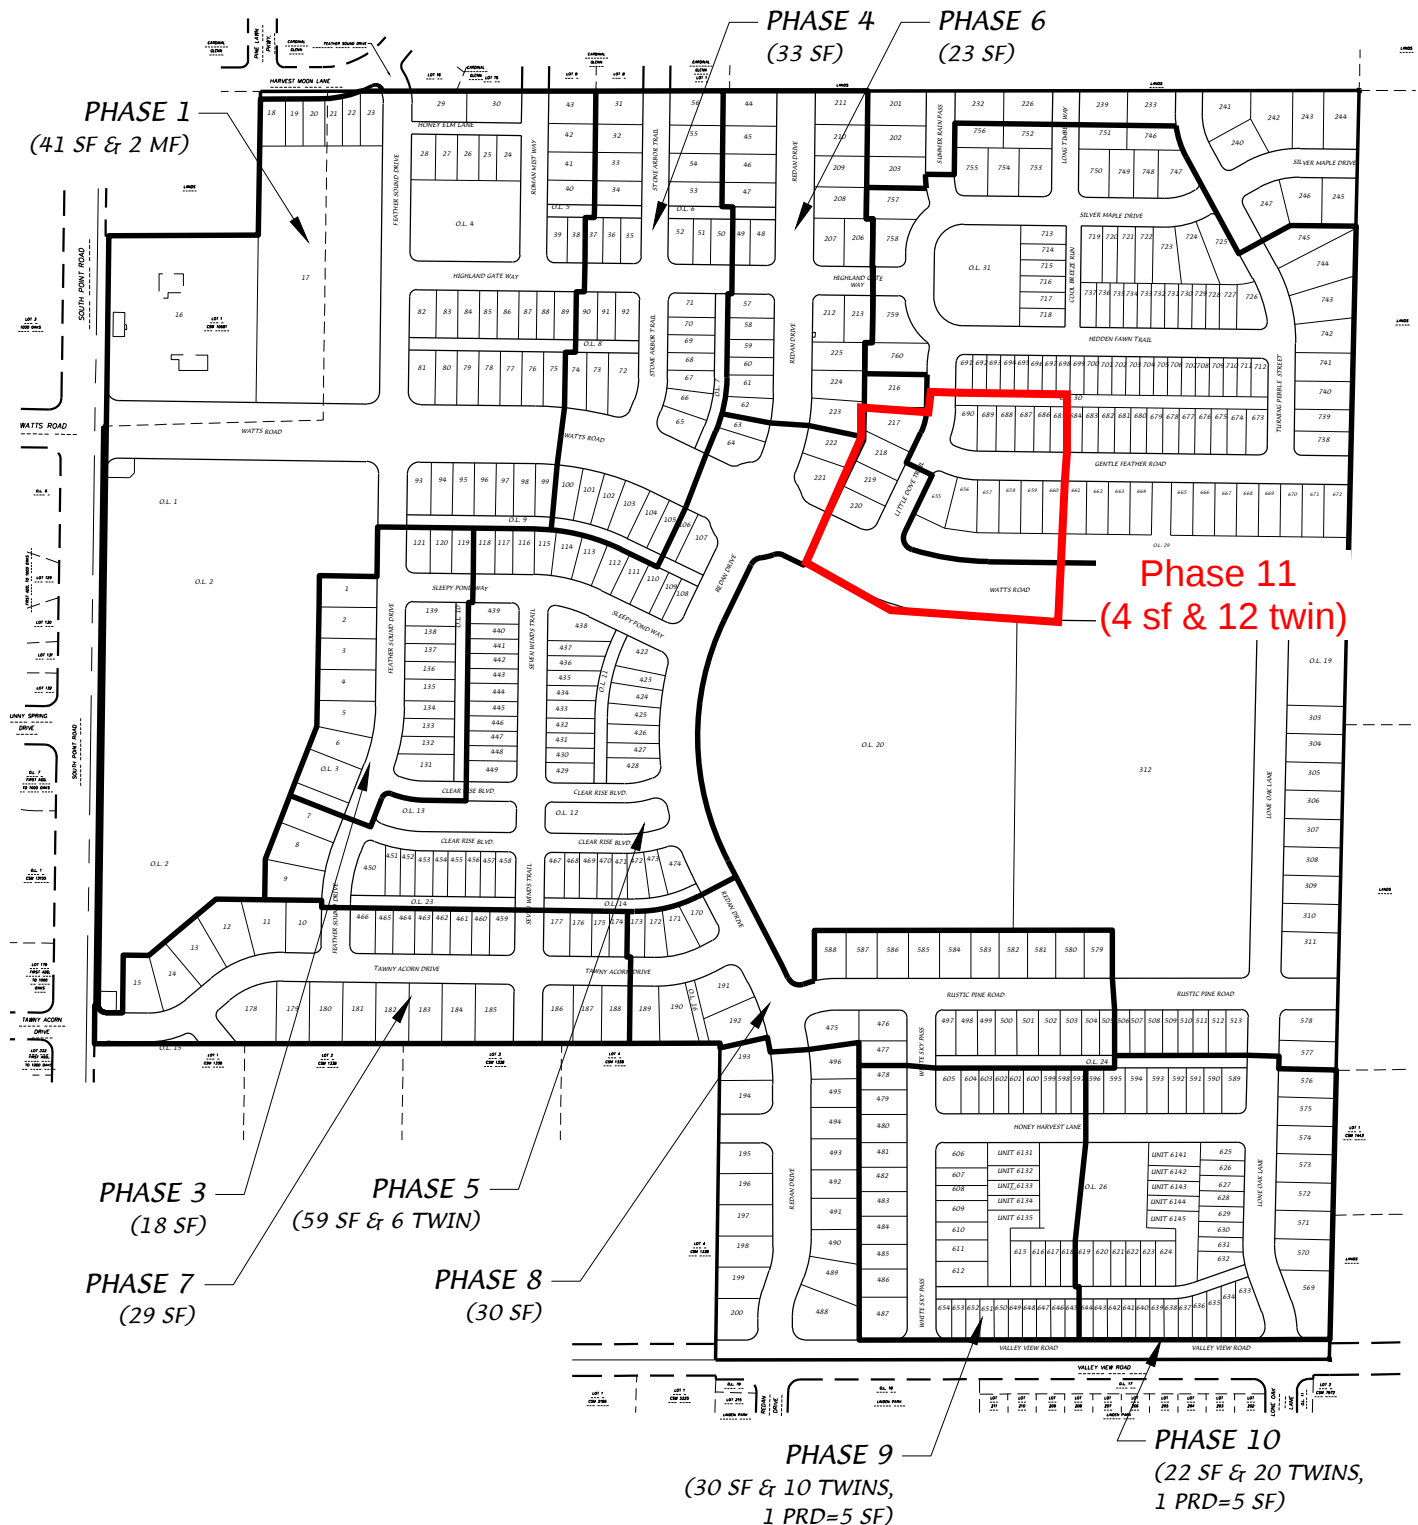

D'ONOFRIO KOTTKE AND ASSOCIATES, INC.
7530 Westward Way, Madison, WI 53717
Phone: 608.833.7530 • Fax: 608.833.1089
YOUR NATURAL RESOURCE FOR LAND DEVELOPMENT



0 400
Scale 1" = 400'

DATE: 08-18-23

REV.:

F.N.: 23-05-122

DRAWN BY: DRH

U:/USER/1507133/DRAWINGS/Phase Map.DWG

EXHIBIT OF IMPROVEMENTS - ACACIA RIDGE PHASE 11
BOARD OF PUBLIC WORKS - 02/07/2024

