


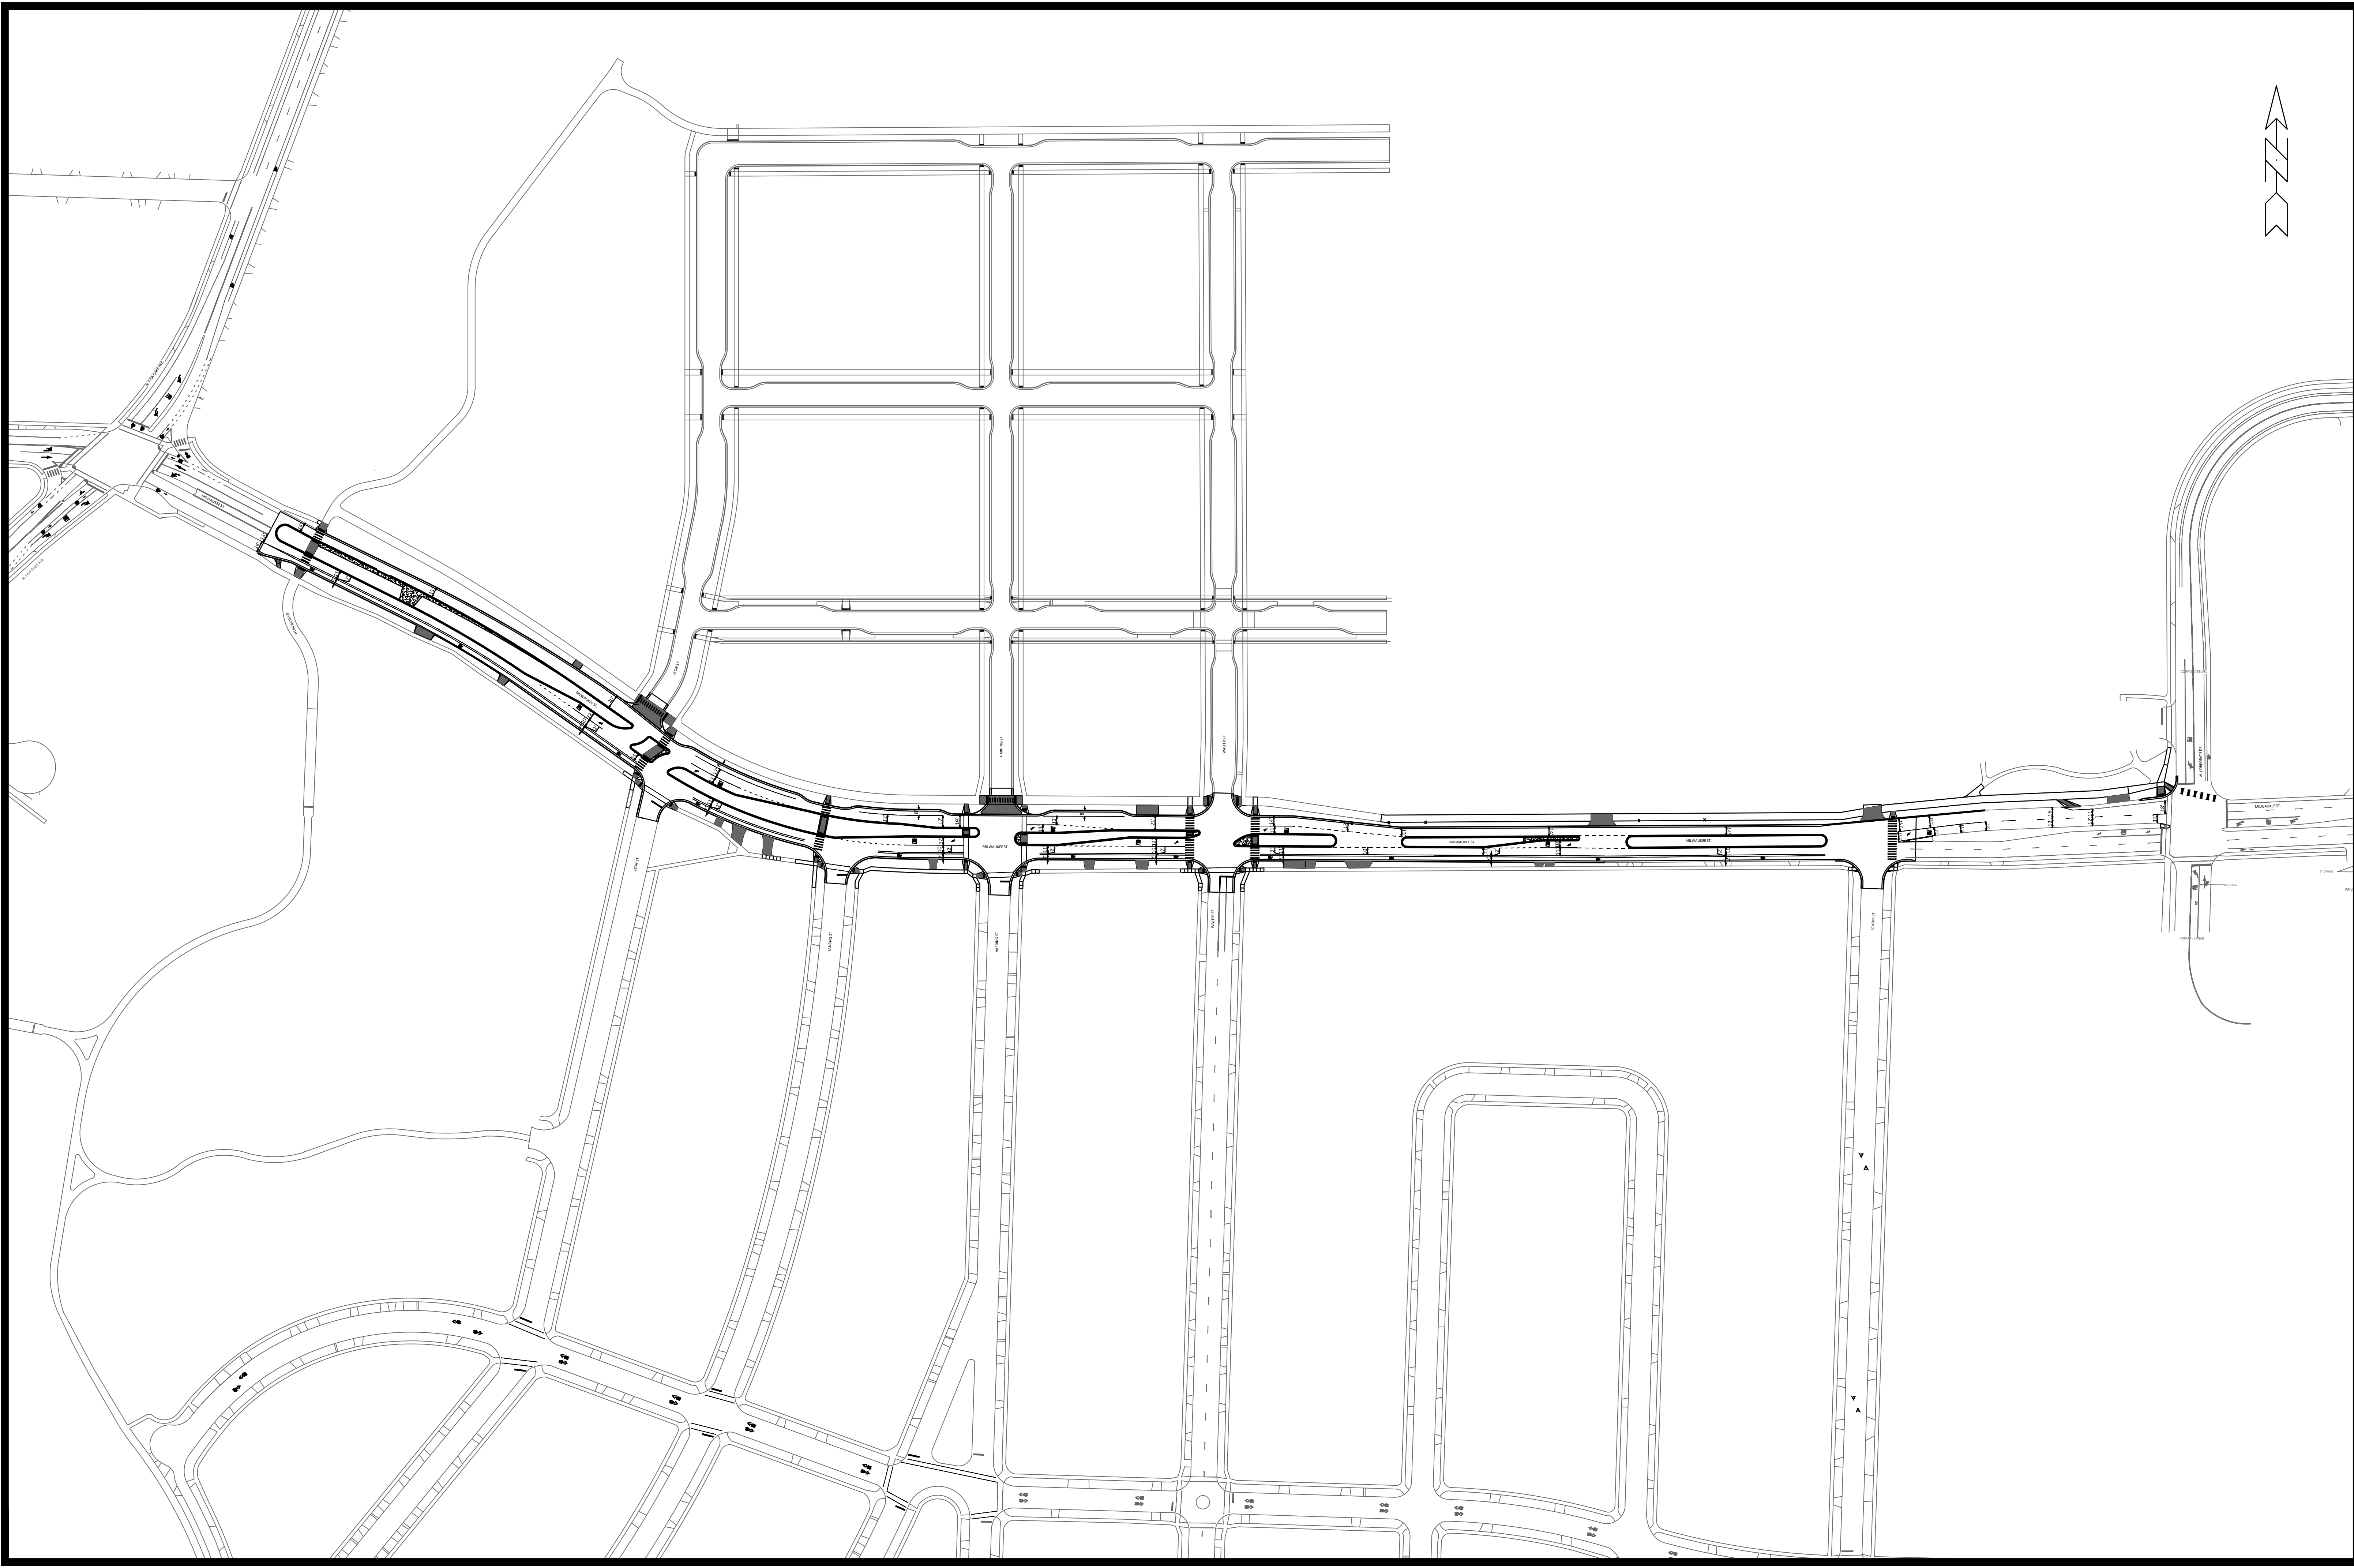

15823
PM-0


PAVEMENT MARKING OVERVIEW
MILWAUKEE ST - RECONSTRUCTION
M:\DESIGN\Projects\15823\CAD\Traffic\15823 TE-Pavement\Marking.dwg

CONTRACT NO:



MADISON, WI

15823

MARK	REVISION	DATE	BY
Designed By: LMC	Date: 8/6/2026 11:02 AM	Scale: Custom	PM-0
15823			


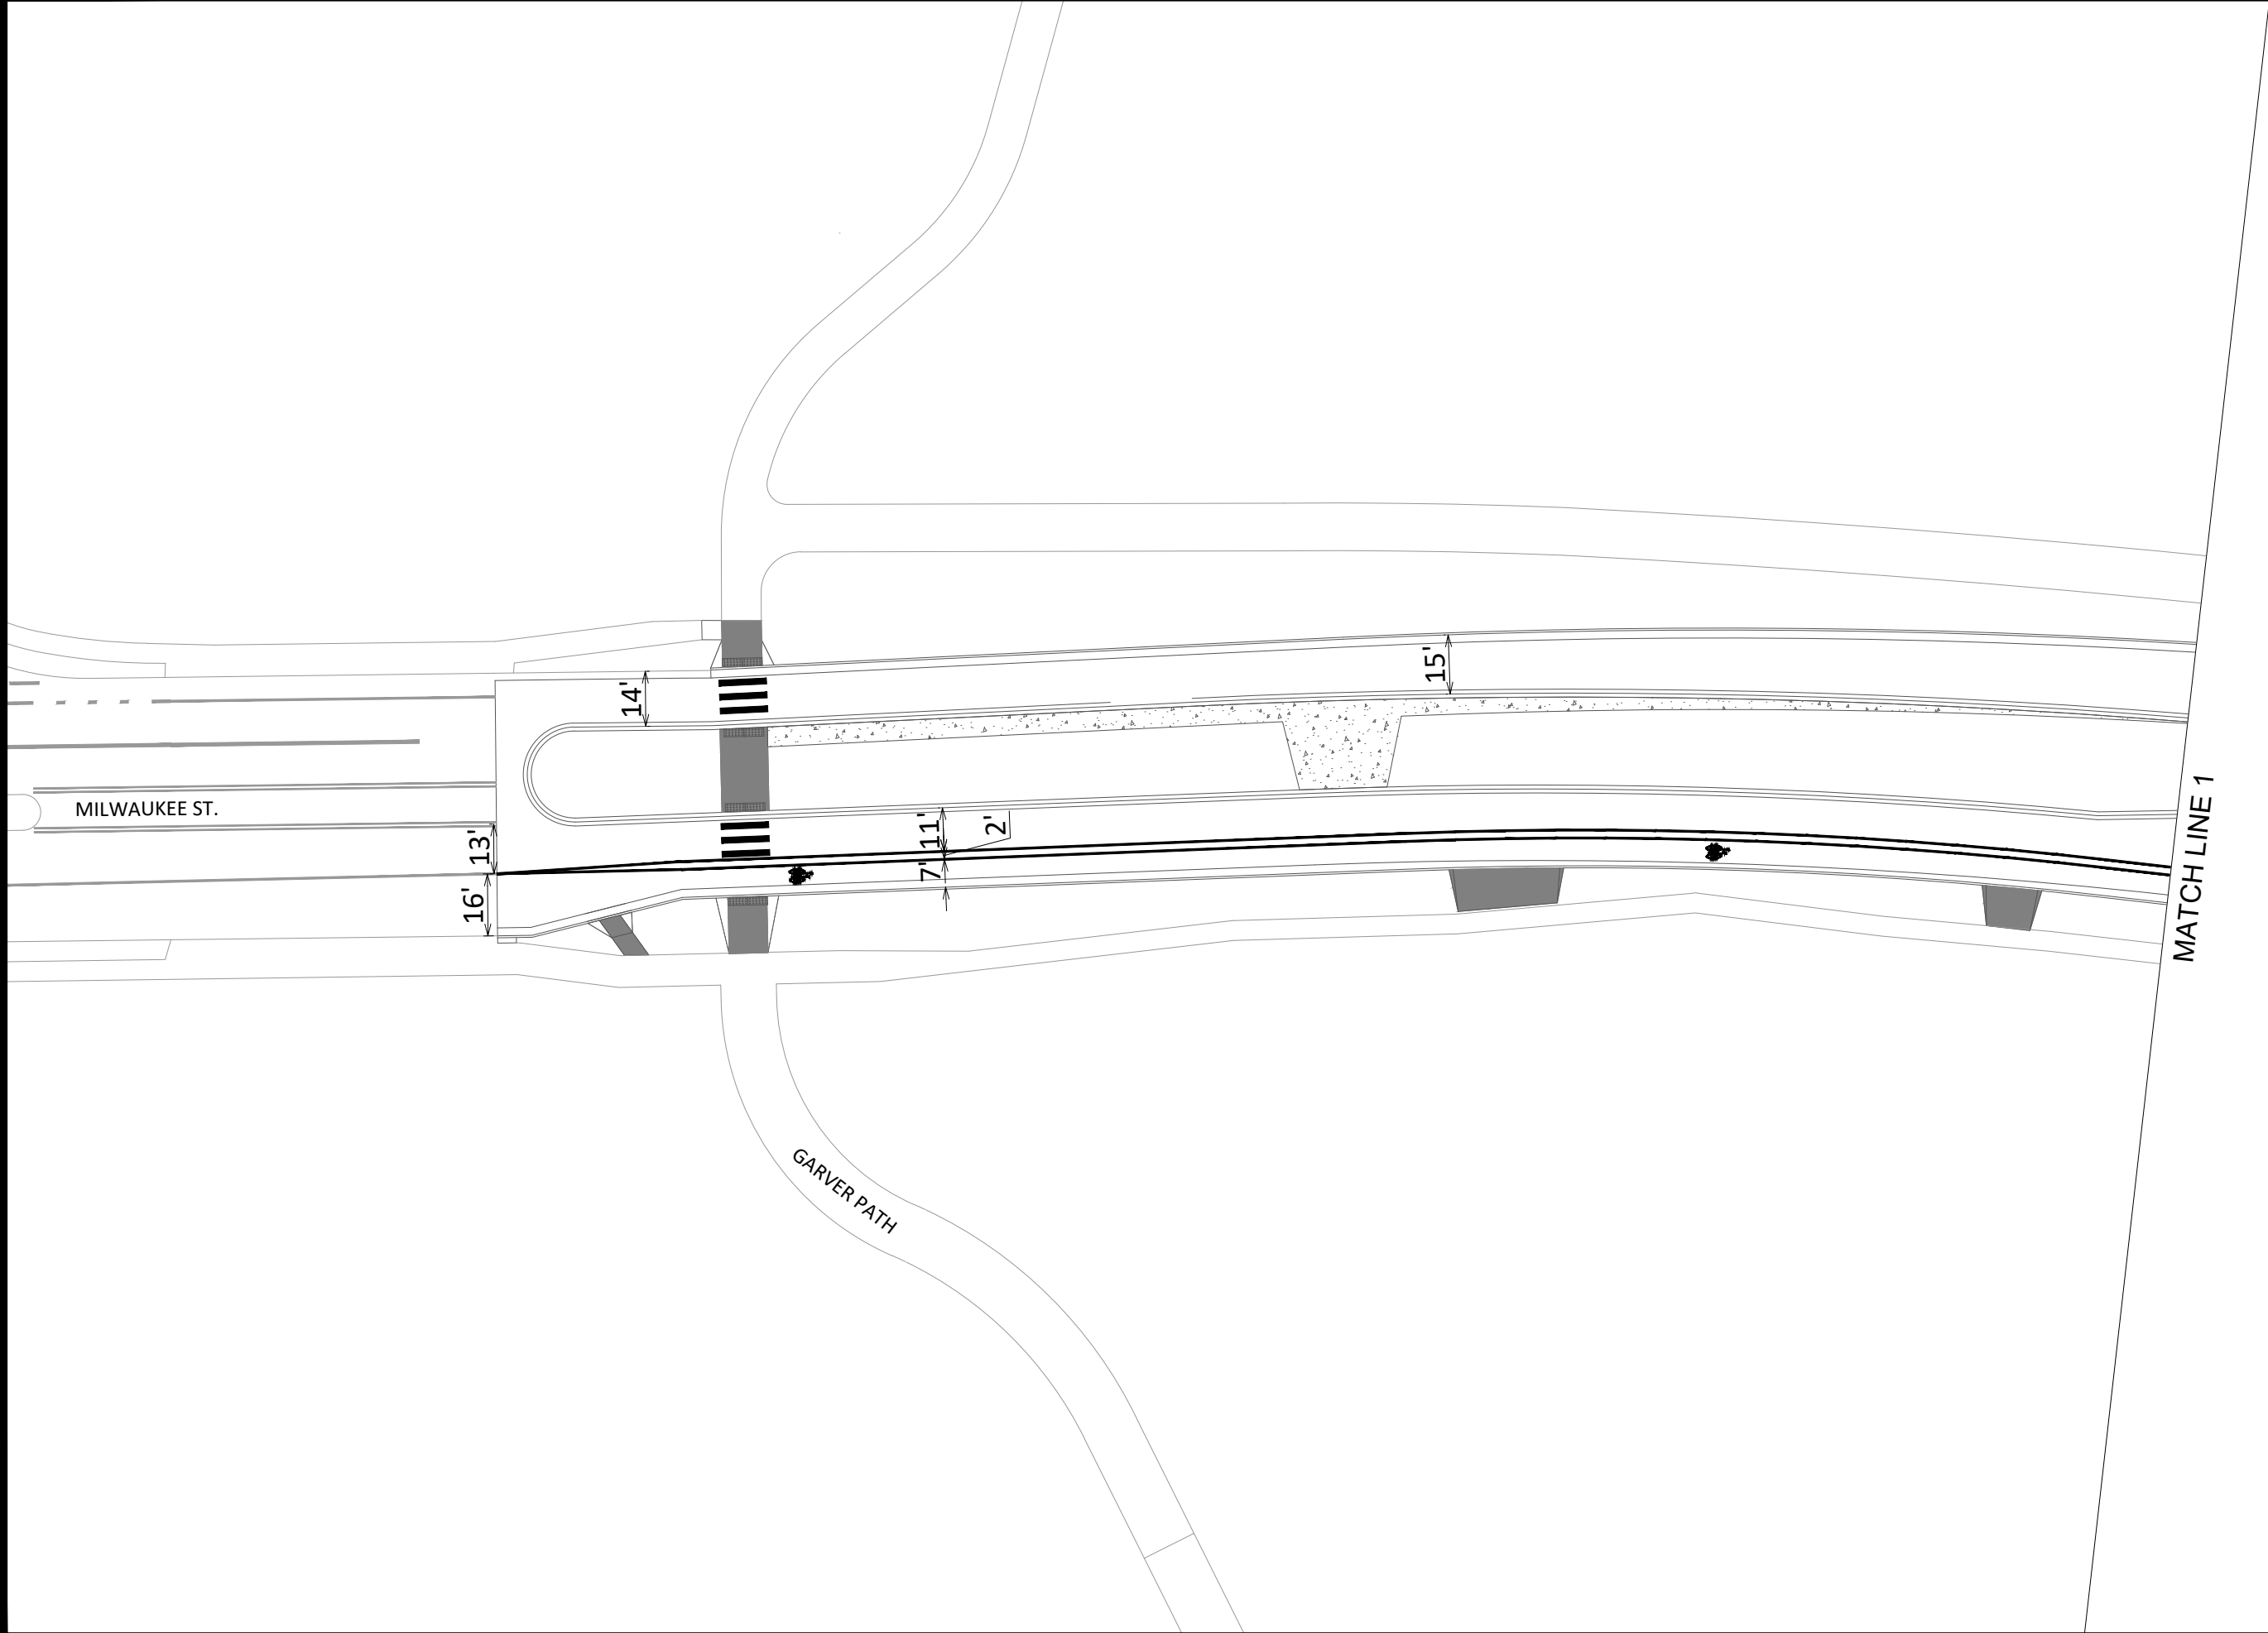


	15823		PM-1		
	MILWAUKEE ST - PAVEMENT MARKINGS		15823		
	MILWAUKEE STREET RECONSTRUCTION		MADISON, WI		
	M:\DESIGN\Projects\15823\CAD\Traffic\15823TE-PavementMarking.dwg		8819		
CONTRACT NO:		15823		PM-1	
		MARK		REVISION	
		DATE		BY	
		Date: 8/6/2026 11:02 AM		Scale: 1" = 40'	

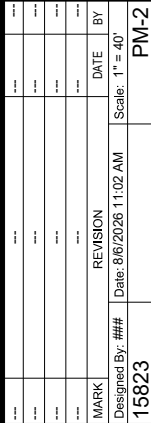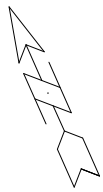


MILWAUKEE ST - PAVEMENT MARKINGS	15823
MILWAUKEE STREET RECONSTRUCTION	MADISON, WI
CONTRACT NO: 8819	

15823
PM-2


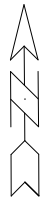
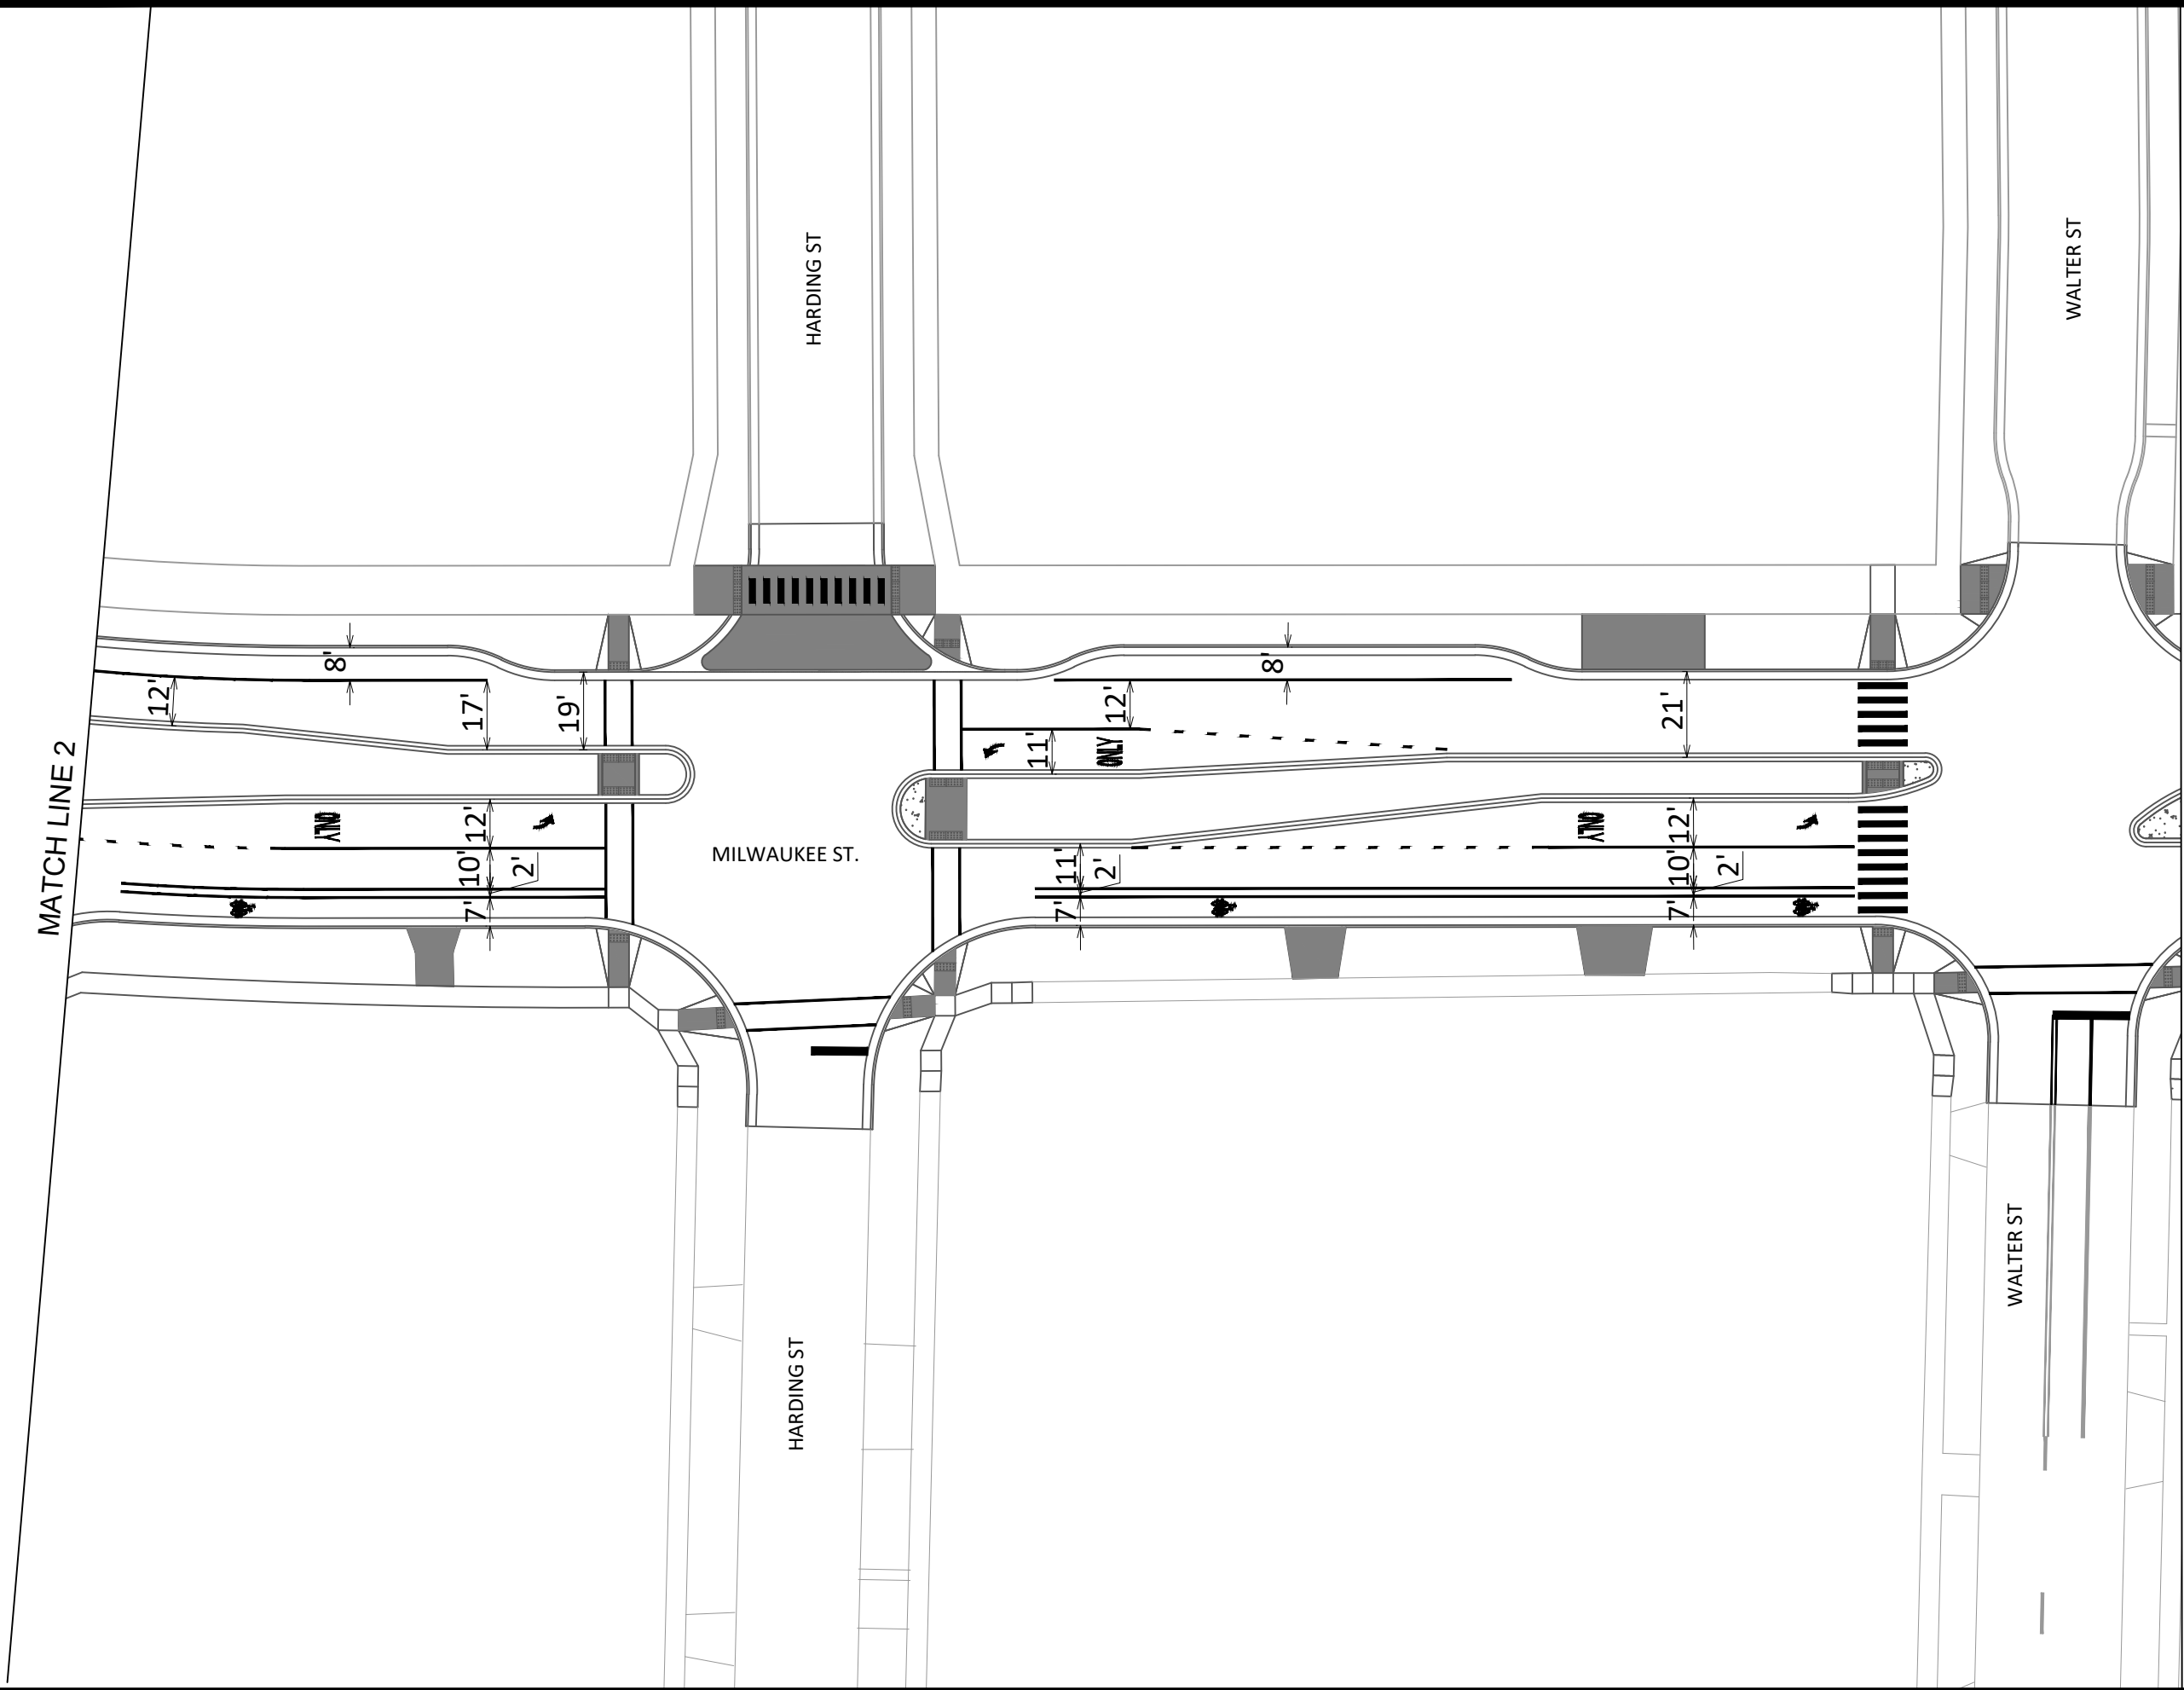


	MILWAUKEE ST - PAVEMENT MARKINGS	15823
	MILWAUKEE STREET RECONSTRUCTION	MADISON, WI
M:\DESIGN\Projects\15823\CAD\Traffic\15823TE-PavementMarking.dwg		CONTRACT NO: 8819
15823	PM-3	DESIGNED BY: 15823
DATE: 8/6/2026 11:02 AM		BY: PM-3
REVISION		Scale: 1" = 40'

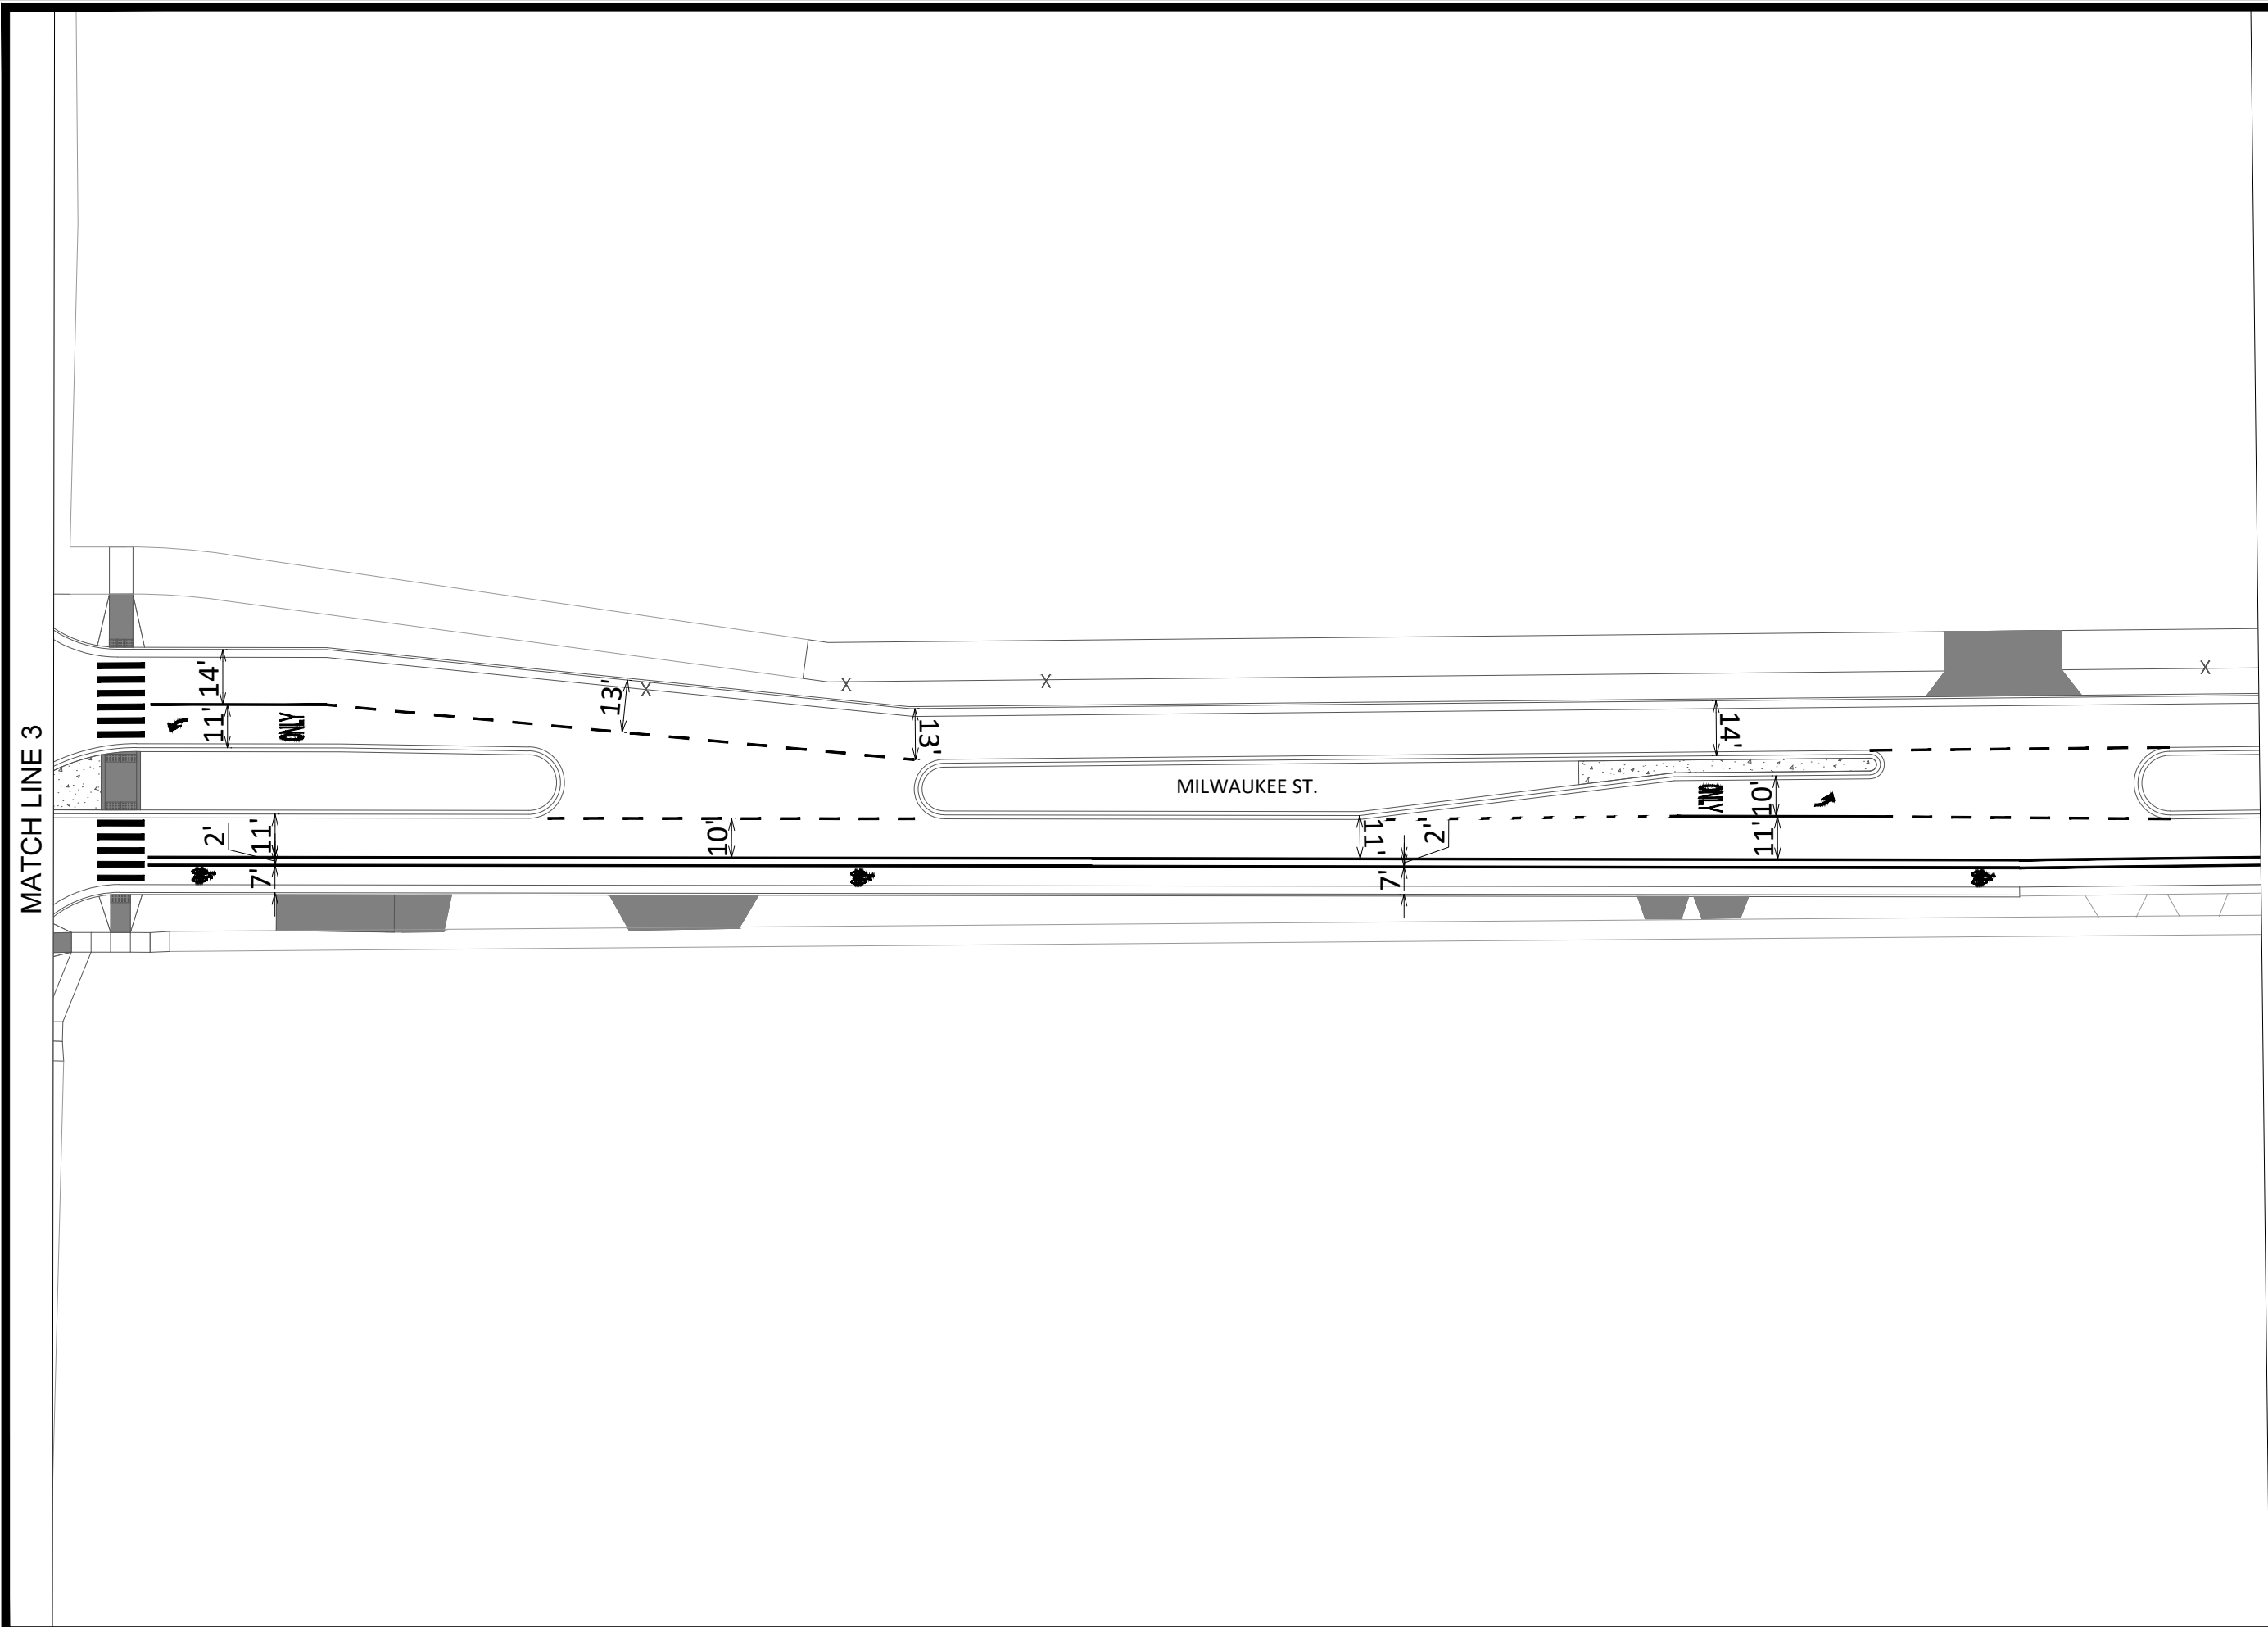

	MILWAUKEE ST - PAVEMENT MARKINGS	15823
	MILWAUKEE STREET RECONSTRUCTION	MADISON, WI
M:\DESIGN\Projects\15823\CAD\Traffic\15823TE-PavementMarking.dwg		CONTRACT NO: 8819
15823	PM-4	

MARK	DESIGNED BY	REVISION	DATE	BY
15823	15823	15823	15823	15823
Date: 8/6/2026 11:02 AM			Scale: 1" = 40'	
15823			PM-4	

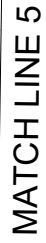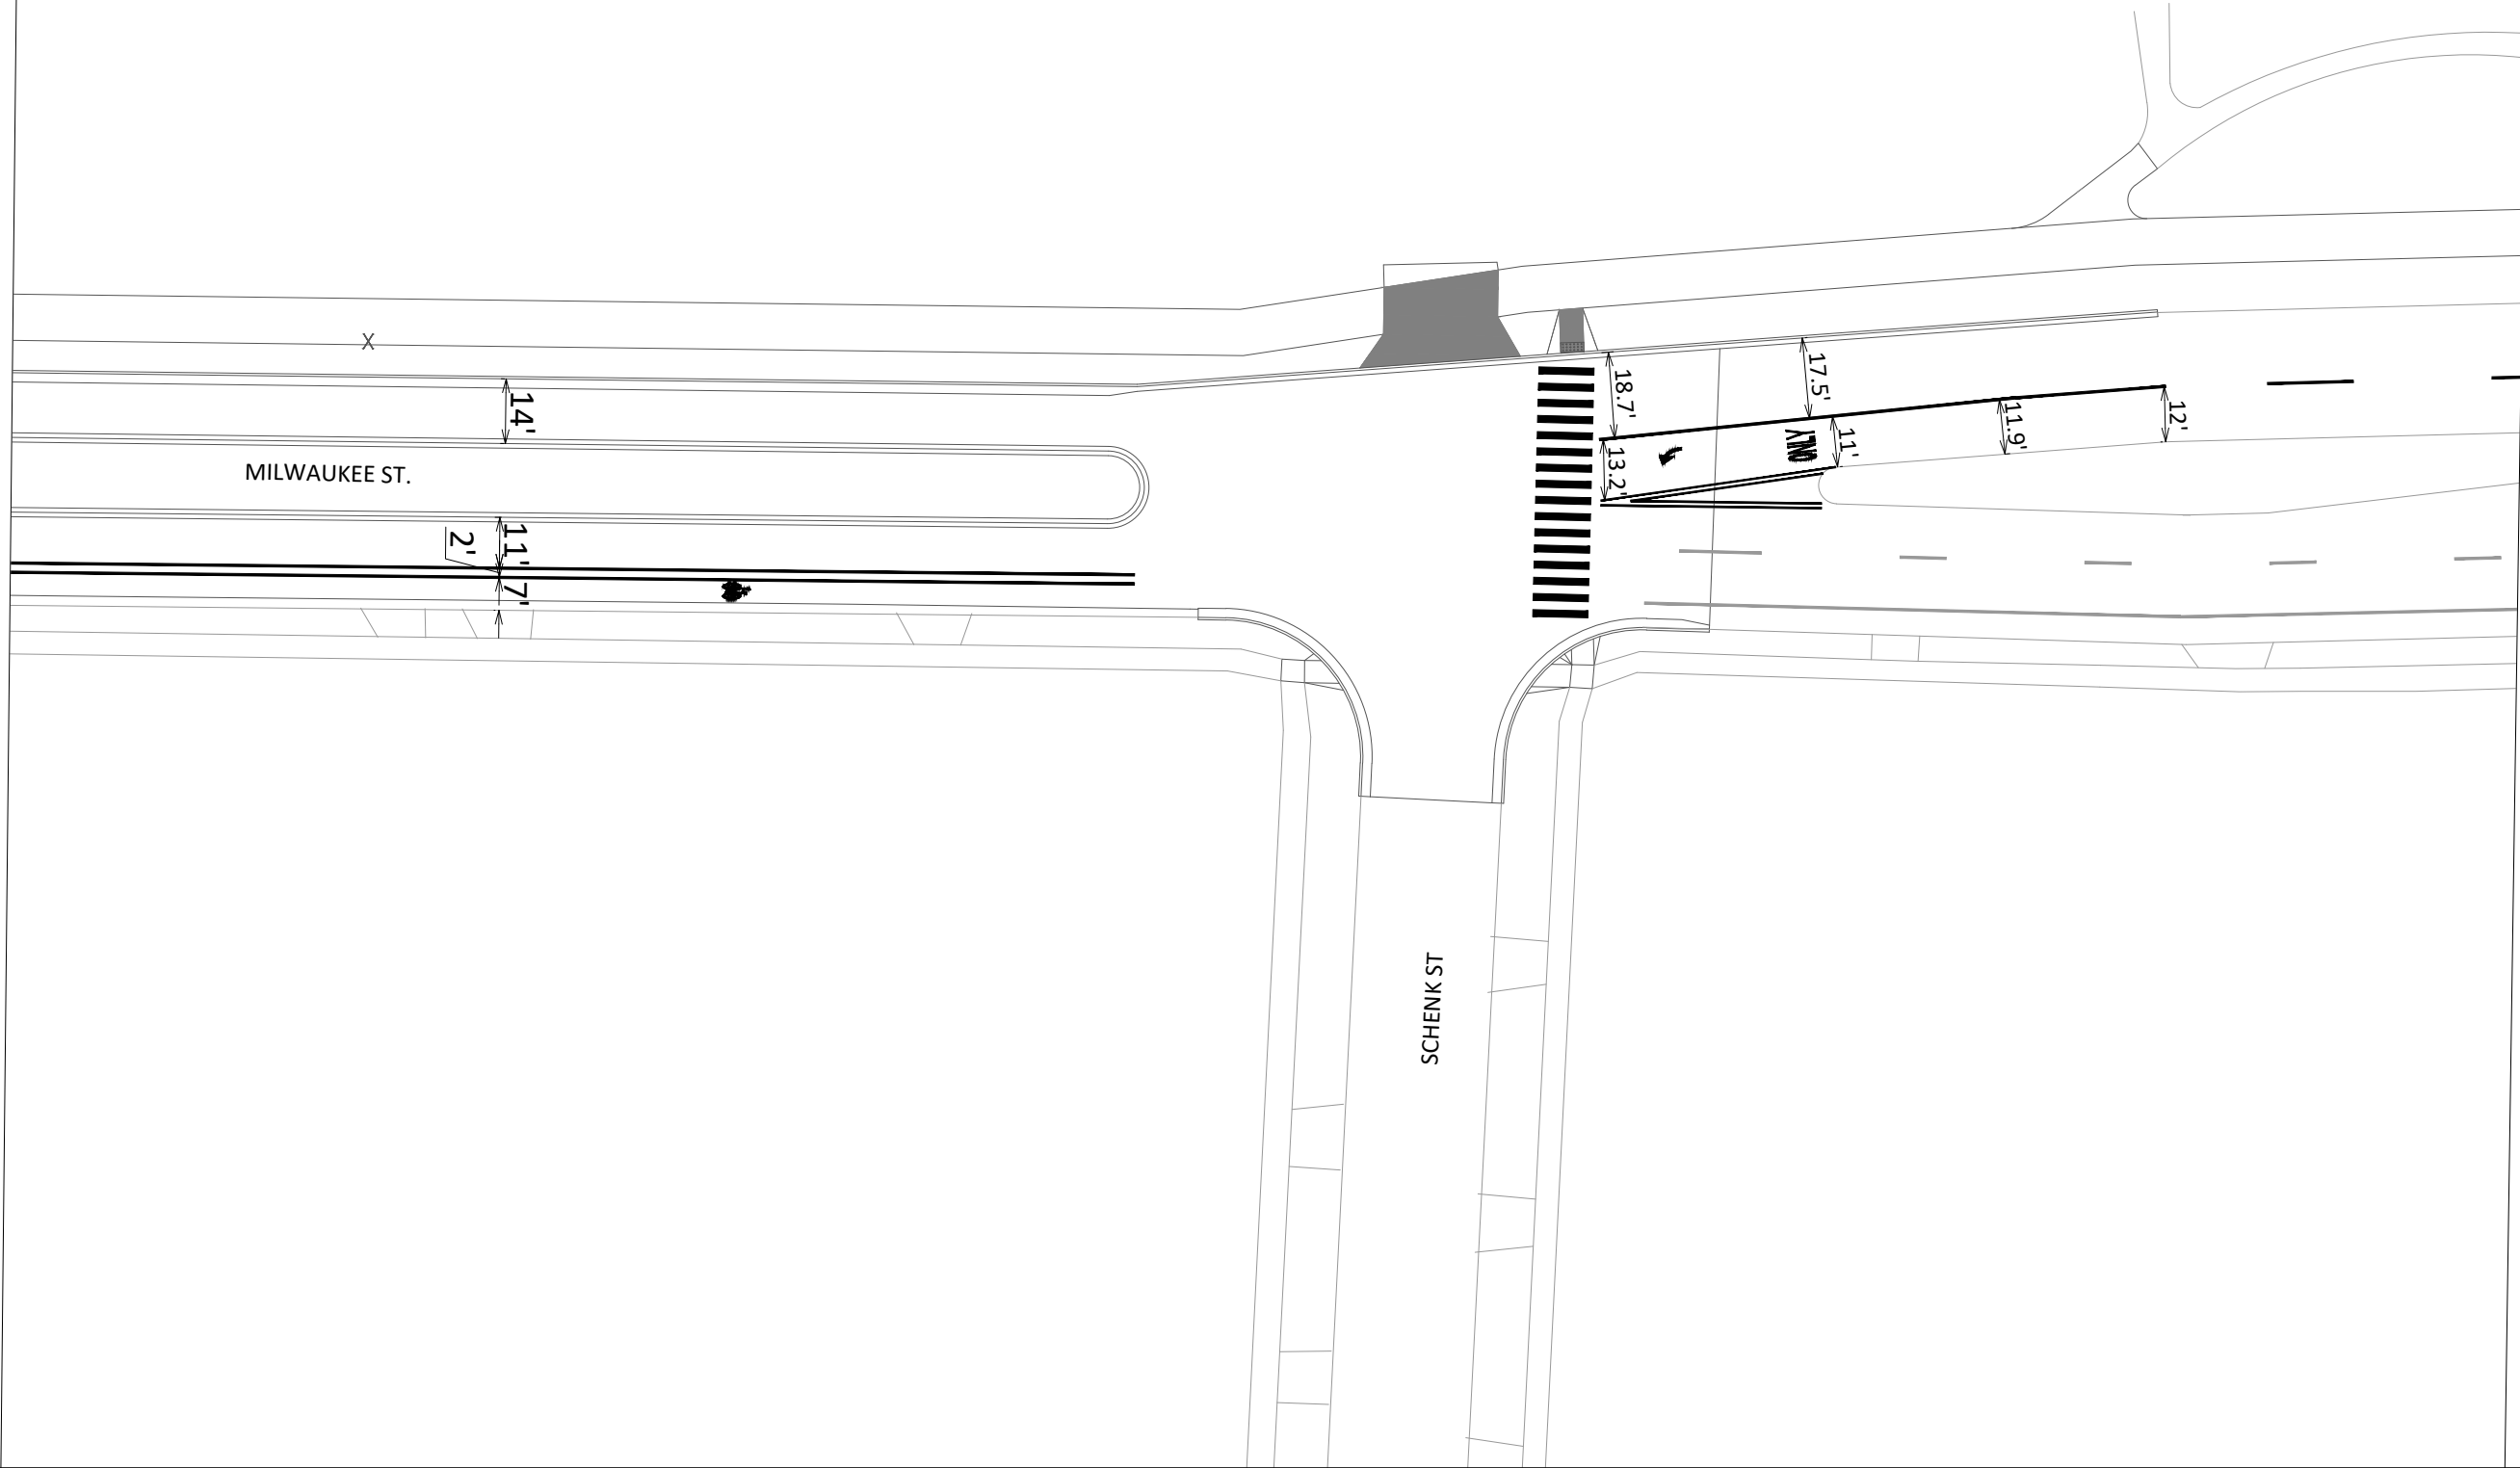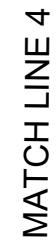

15823
PM-5

MILWAUKEE ST - PAVEMENT MARKINGS

MILWAUKEE STREET RECONSTRUCTION

M:\DESIGN\Projects\15823\CAD\Traffic\15823TE-PavementMarking.dwg

15823
MADISON, WI

CONTRACT NO:	8819
--------------	------


MARK	REVISION	DATE	BY
1. MARK	100.00	10.00.00	
2. MARK	100.00	10.00.00	
3. MARK	100.00	10.00.00	
4. MARK	100.00	10.00.00	
5. MARK	100.00	10.00.00	

Designed By: ## Date: 8/6/2026 11:02 AM Scale: 1" = 40'

15823 PM-5

PM-5	' = 40'
------	---------

MATCH LINE 5

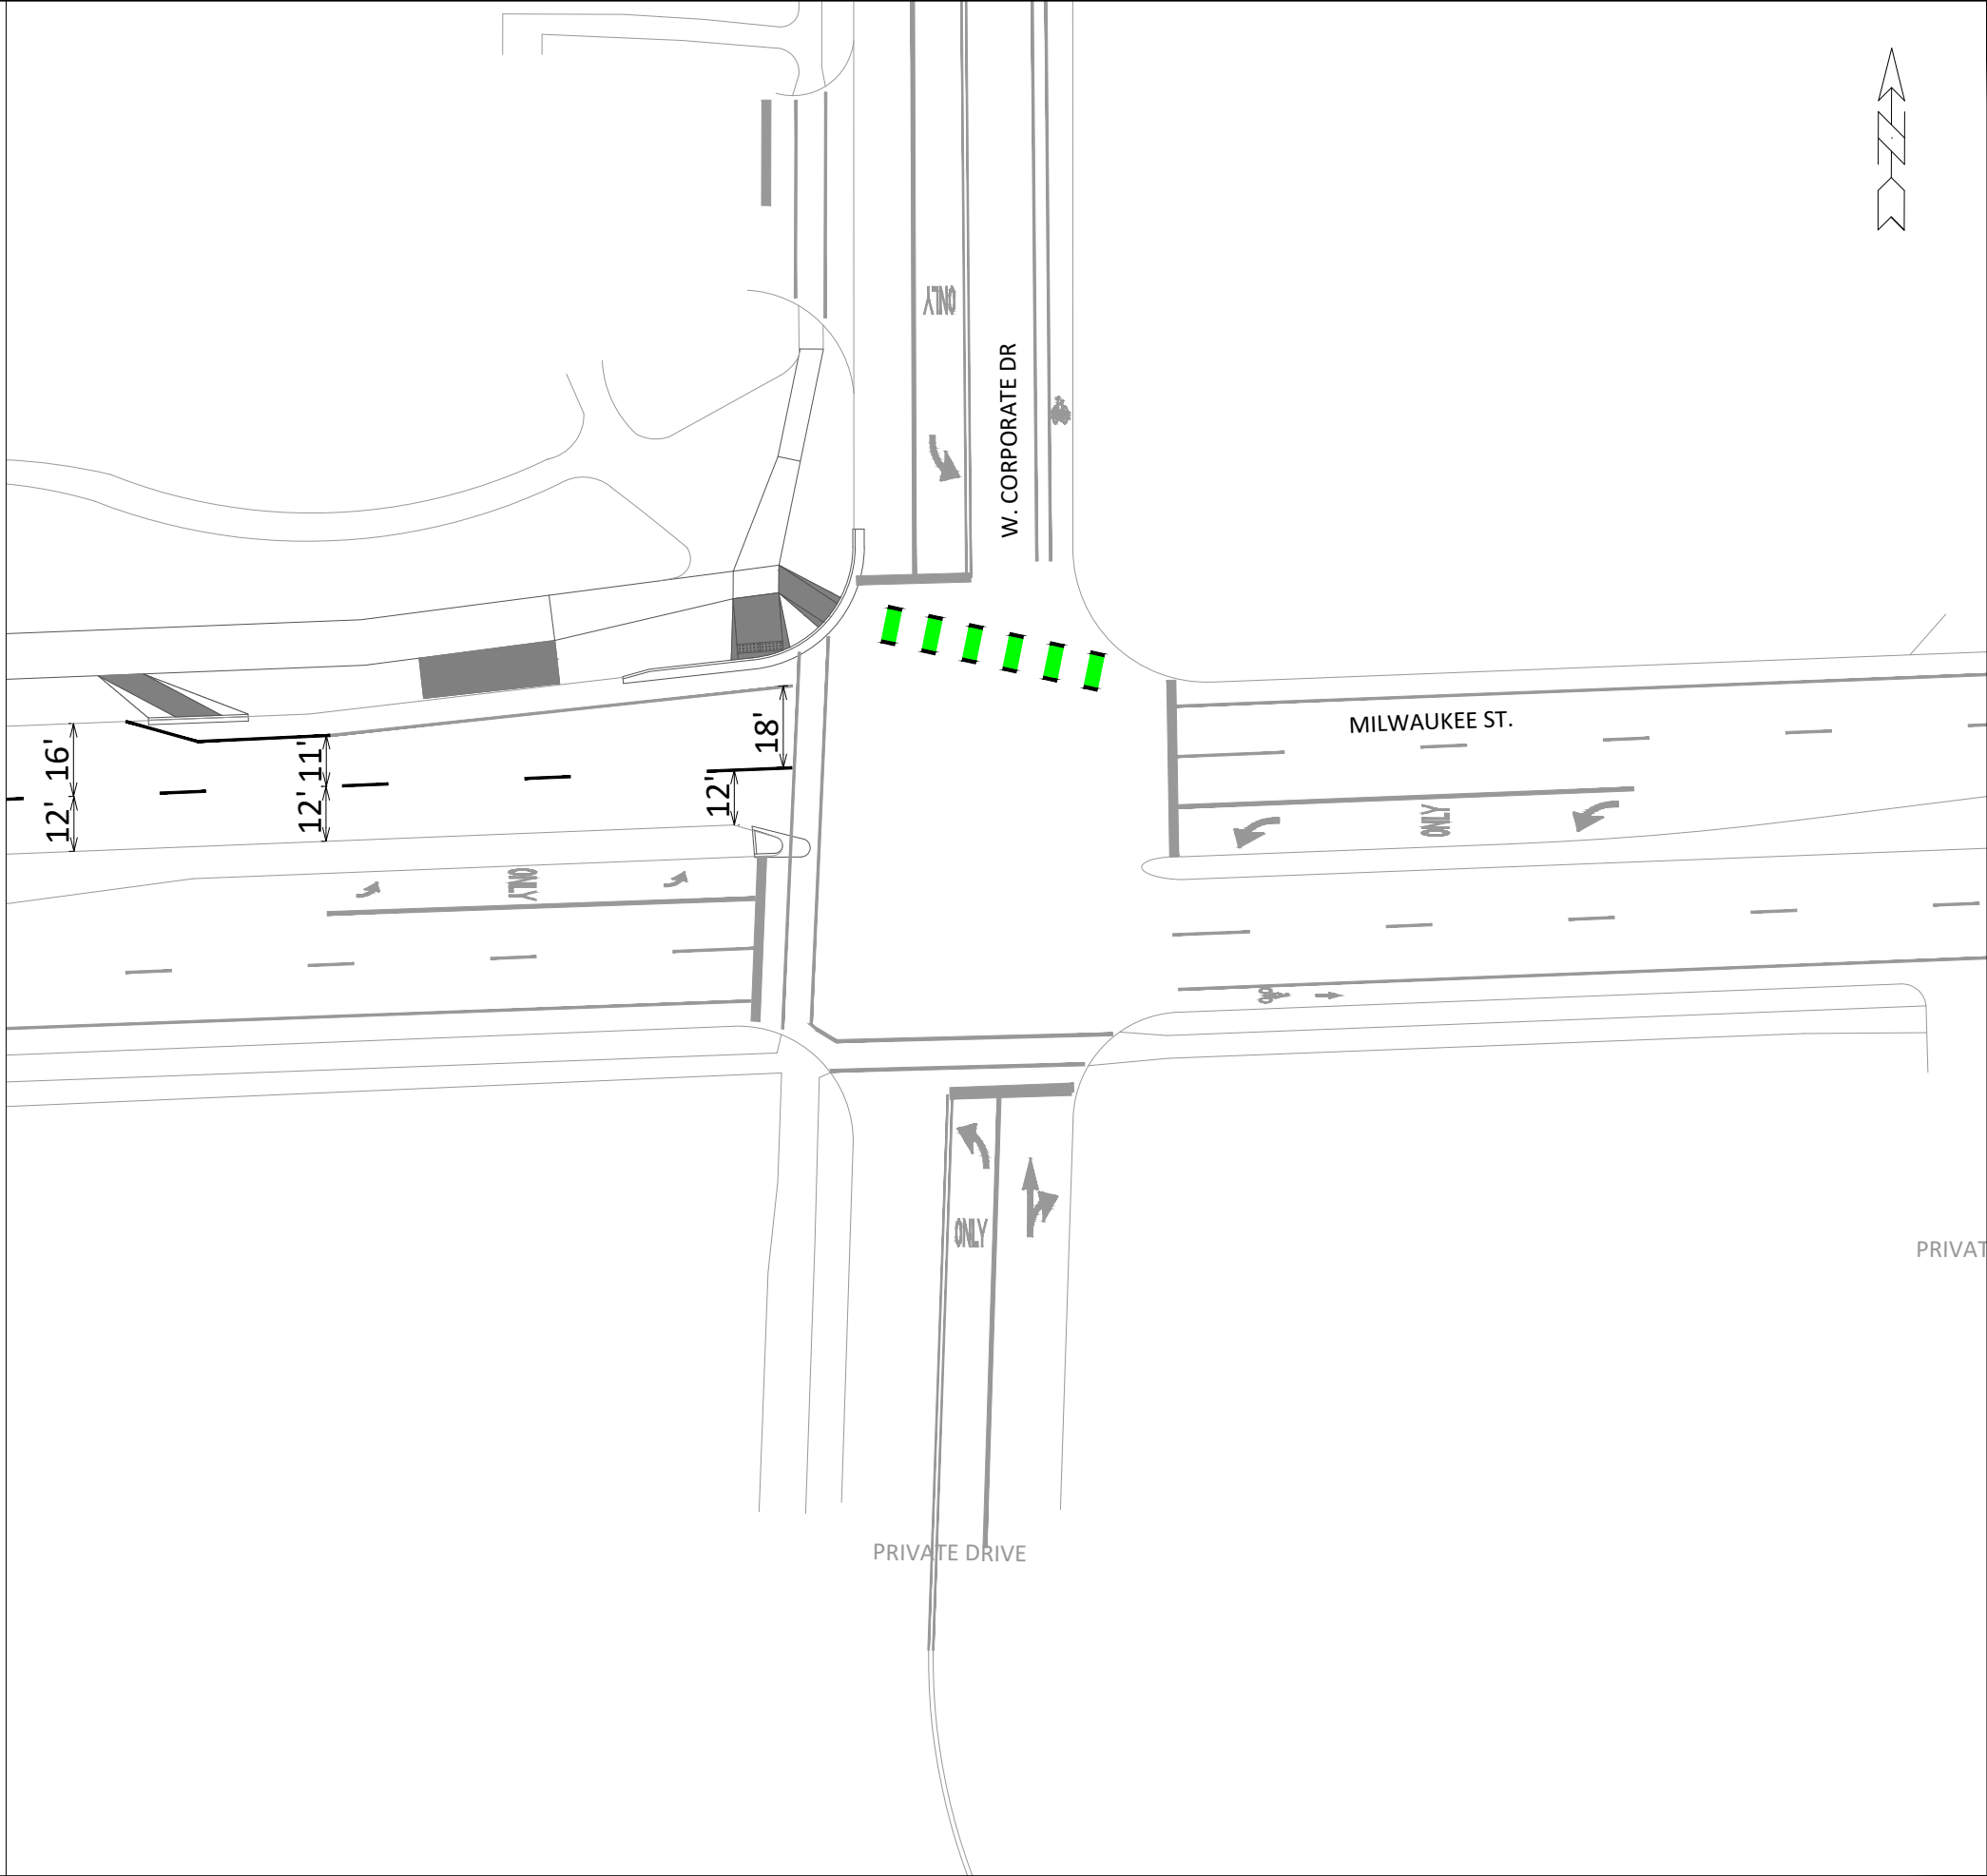

	15823		15823	
	PM-6		PM-6	
MILWAUKEE ST - PAVEMENT MARKINGS		15823		
MILWAUKEE STREET RECONSTRUCTION		MADISON, WI		
M:\DESIGN\Projects\15823\CAD\Traffic\15823TE-PavementMarking.dwg		CONTRACT NO: 8819		
Designed By: ##		REVISION		
15823		Date: 8/6/2026 11:02 AM		
Scale: 1" = 40'		BY		
		DATE		
		PM-6		