


Akira Toki Middle School Orchard Ridge Elementary School

UDC Informational
5/4/2026



Locator Map

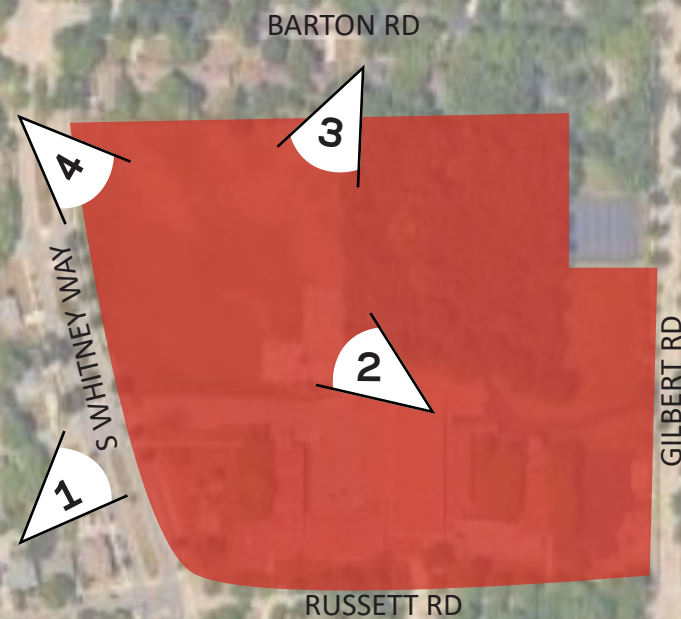

Site Context



View to Northeast from corner of Bartlett and S. Whitney Way



View to North from Corner of existing school




View to Southeast from Northeast corner of site




View to Southwest from S. Whitney Way


Site Plan

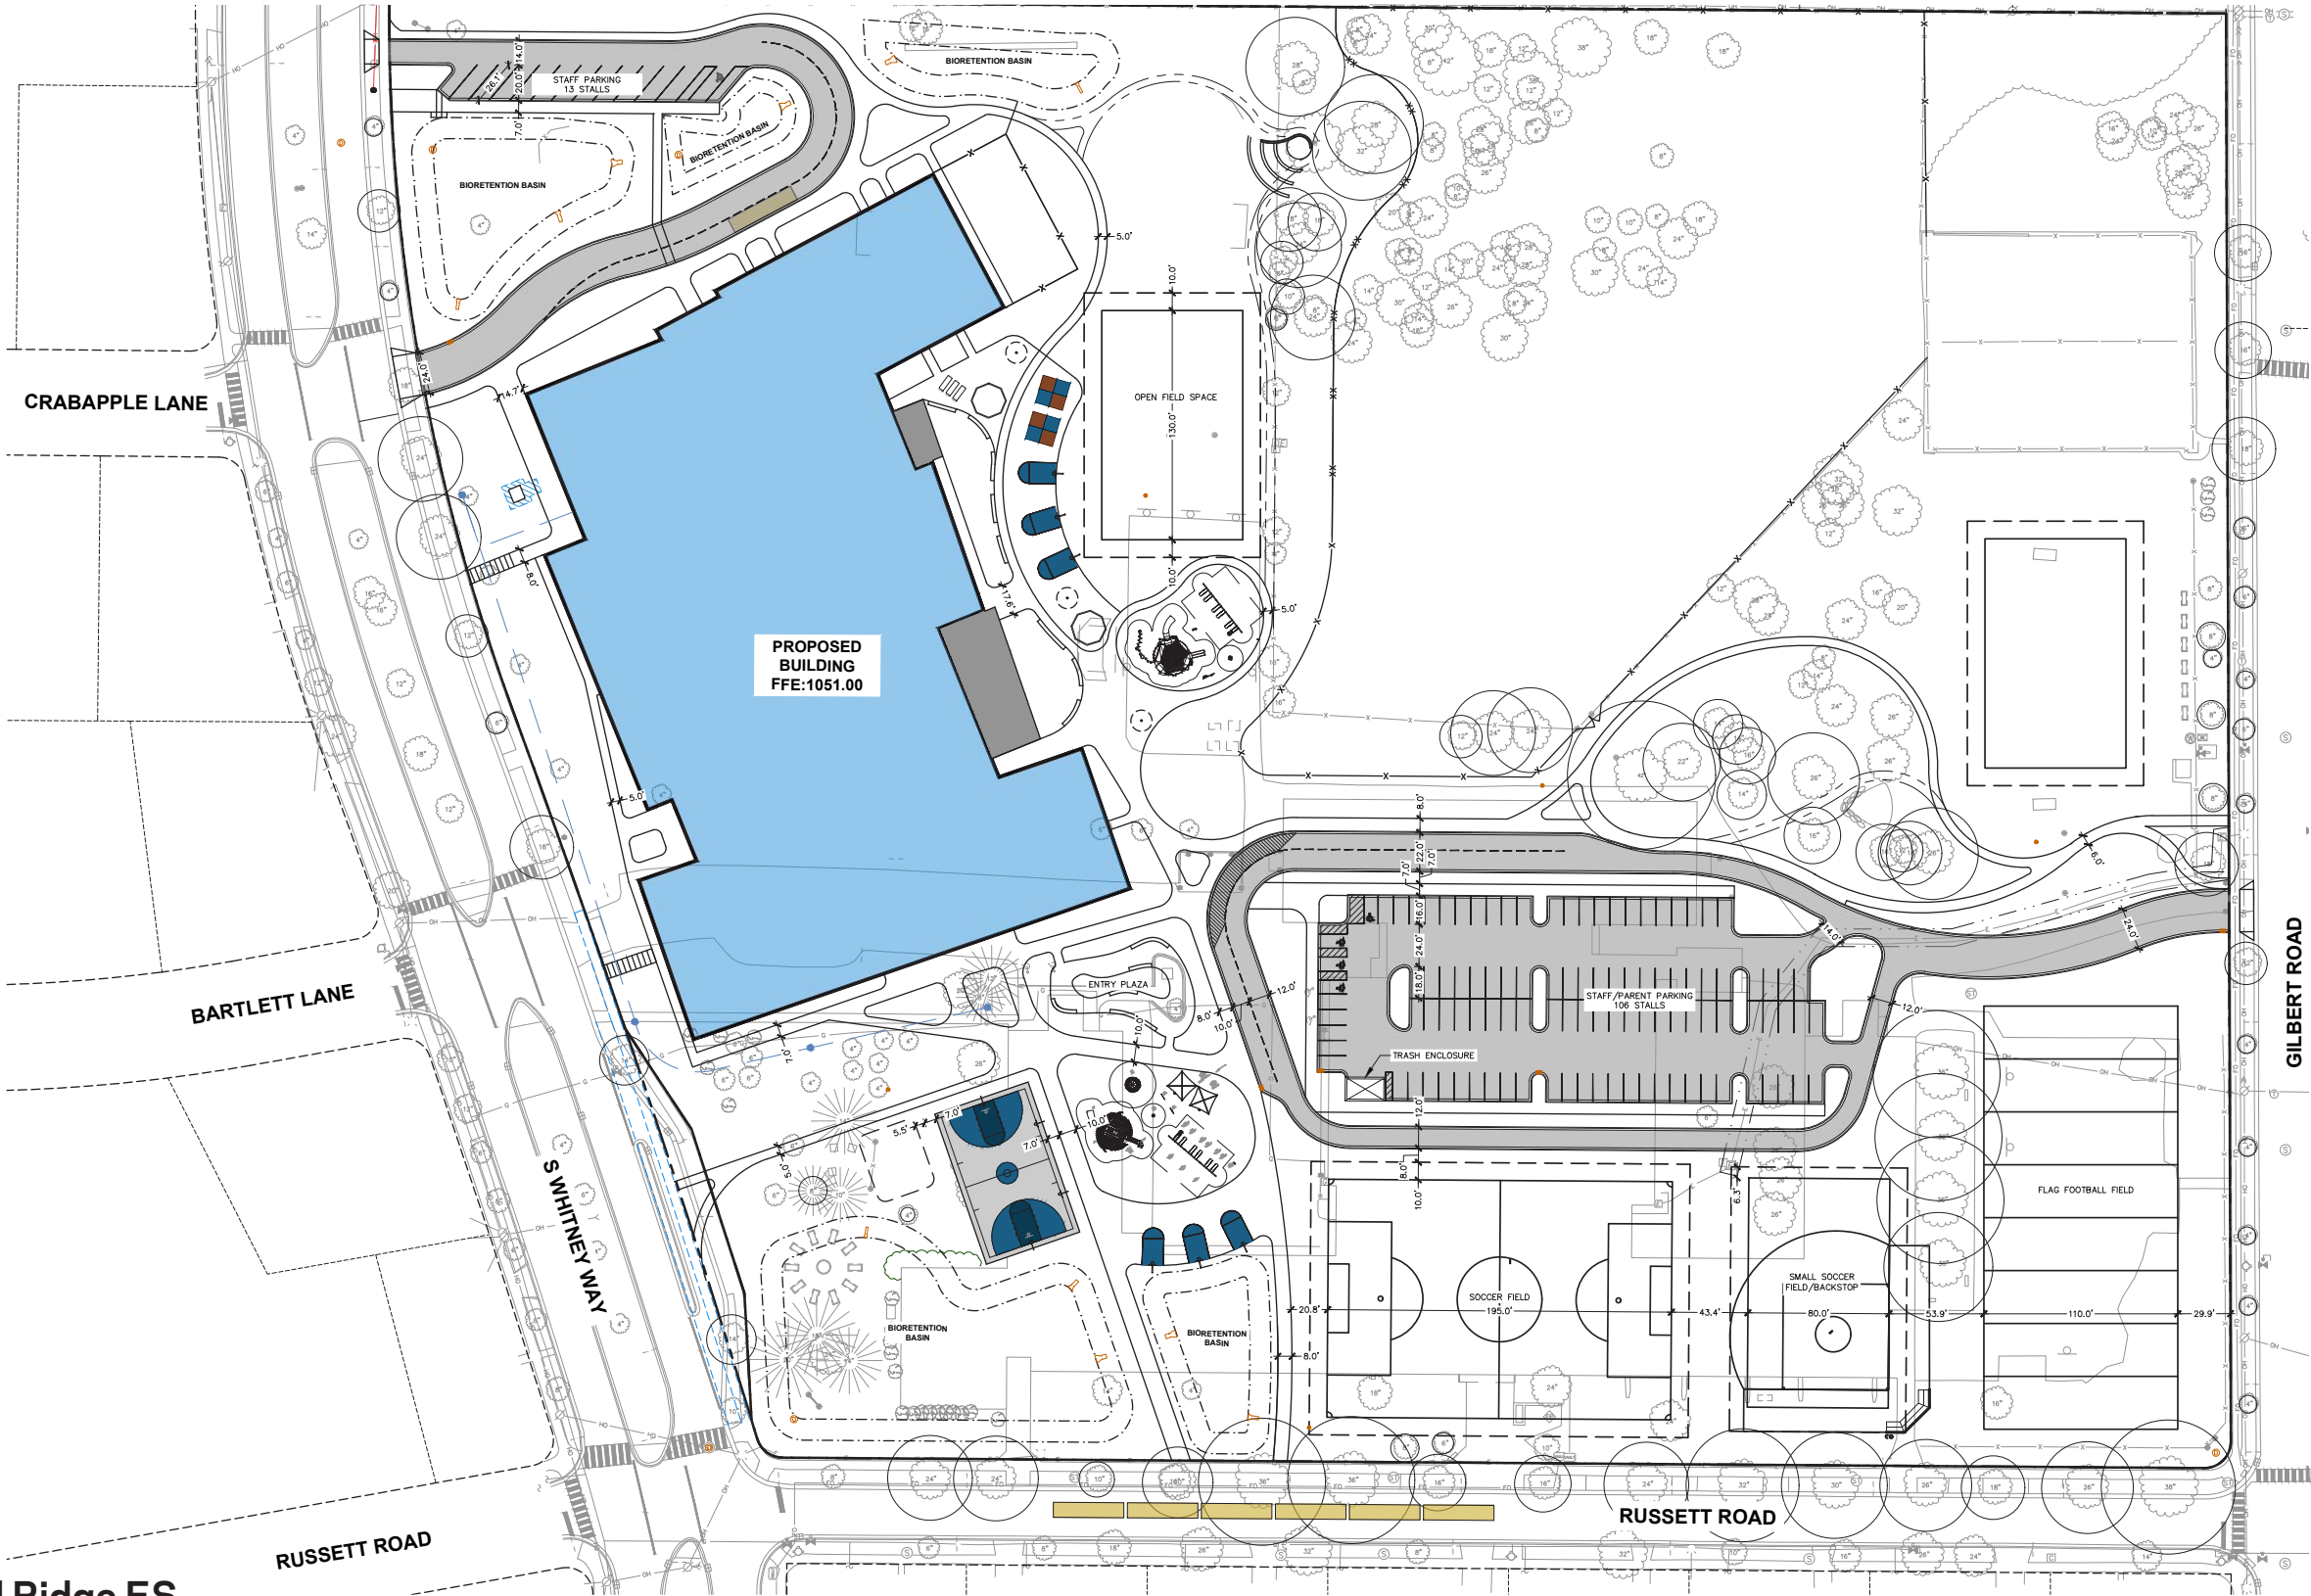



Grading

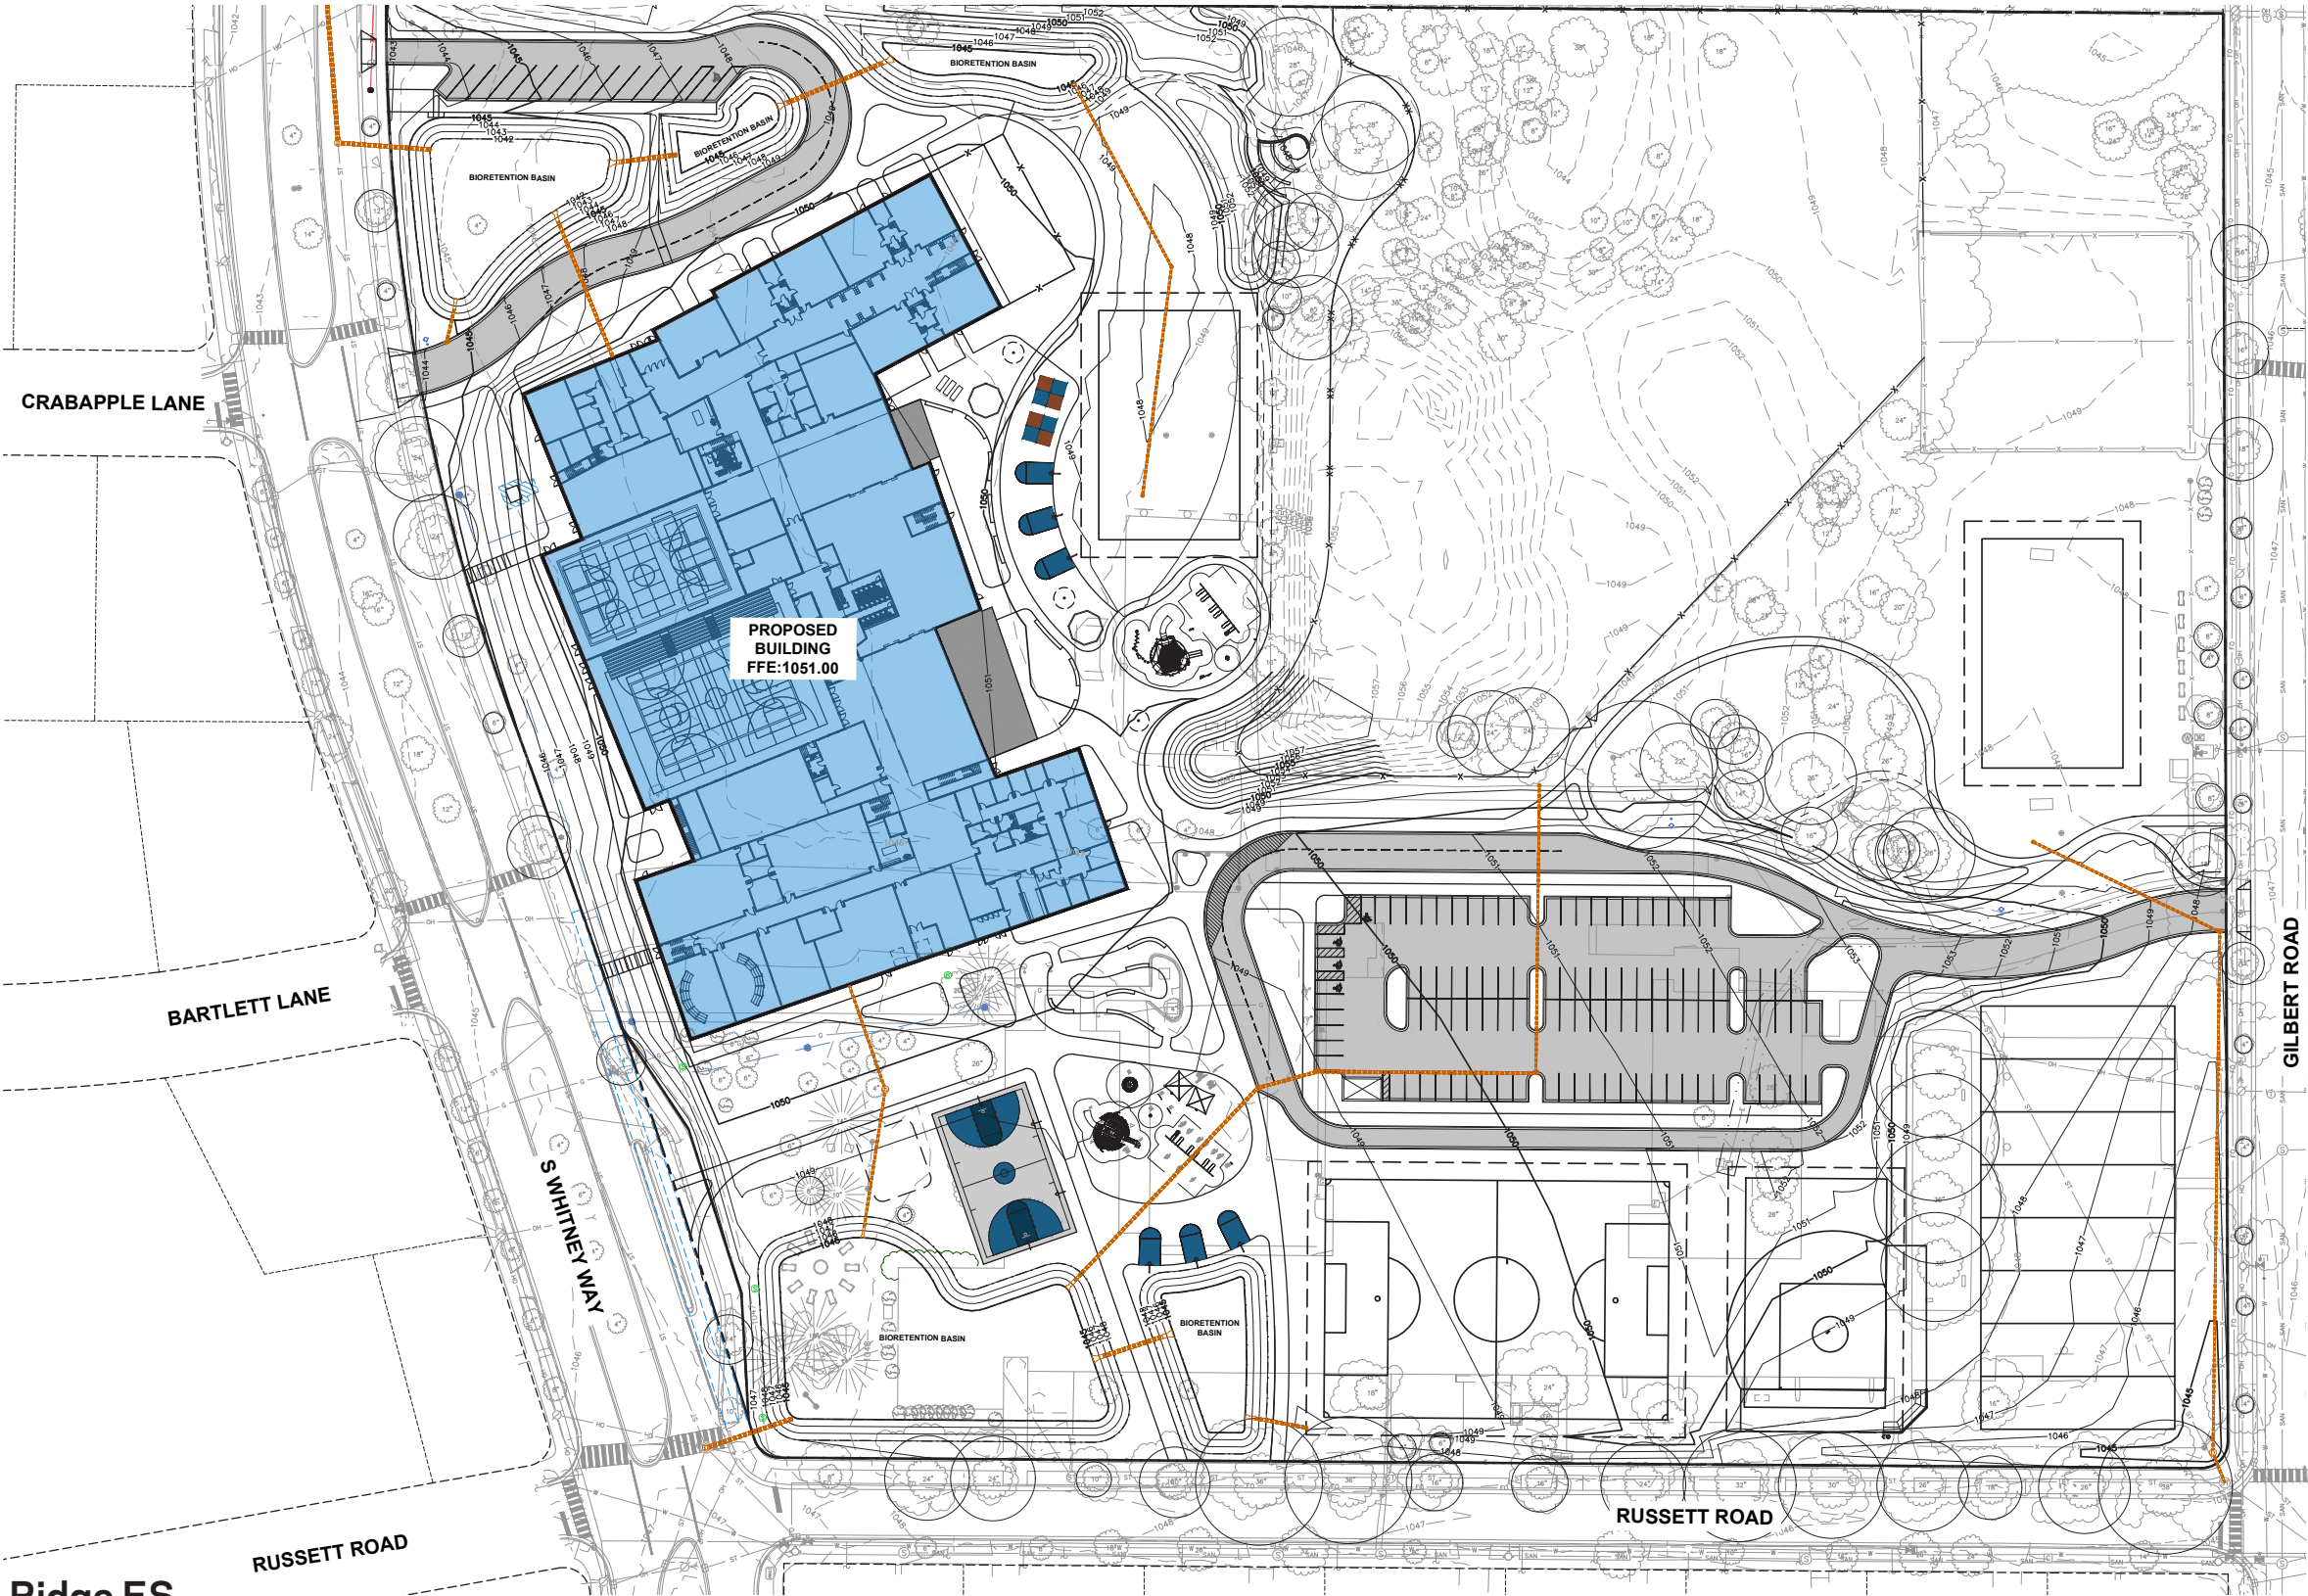



UtilityPlan

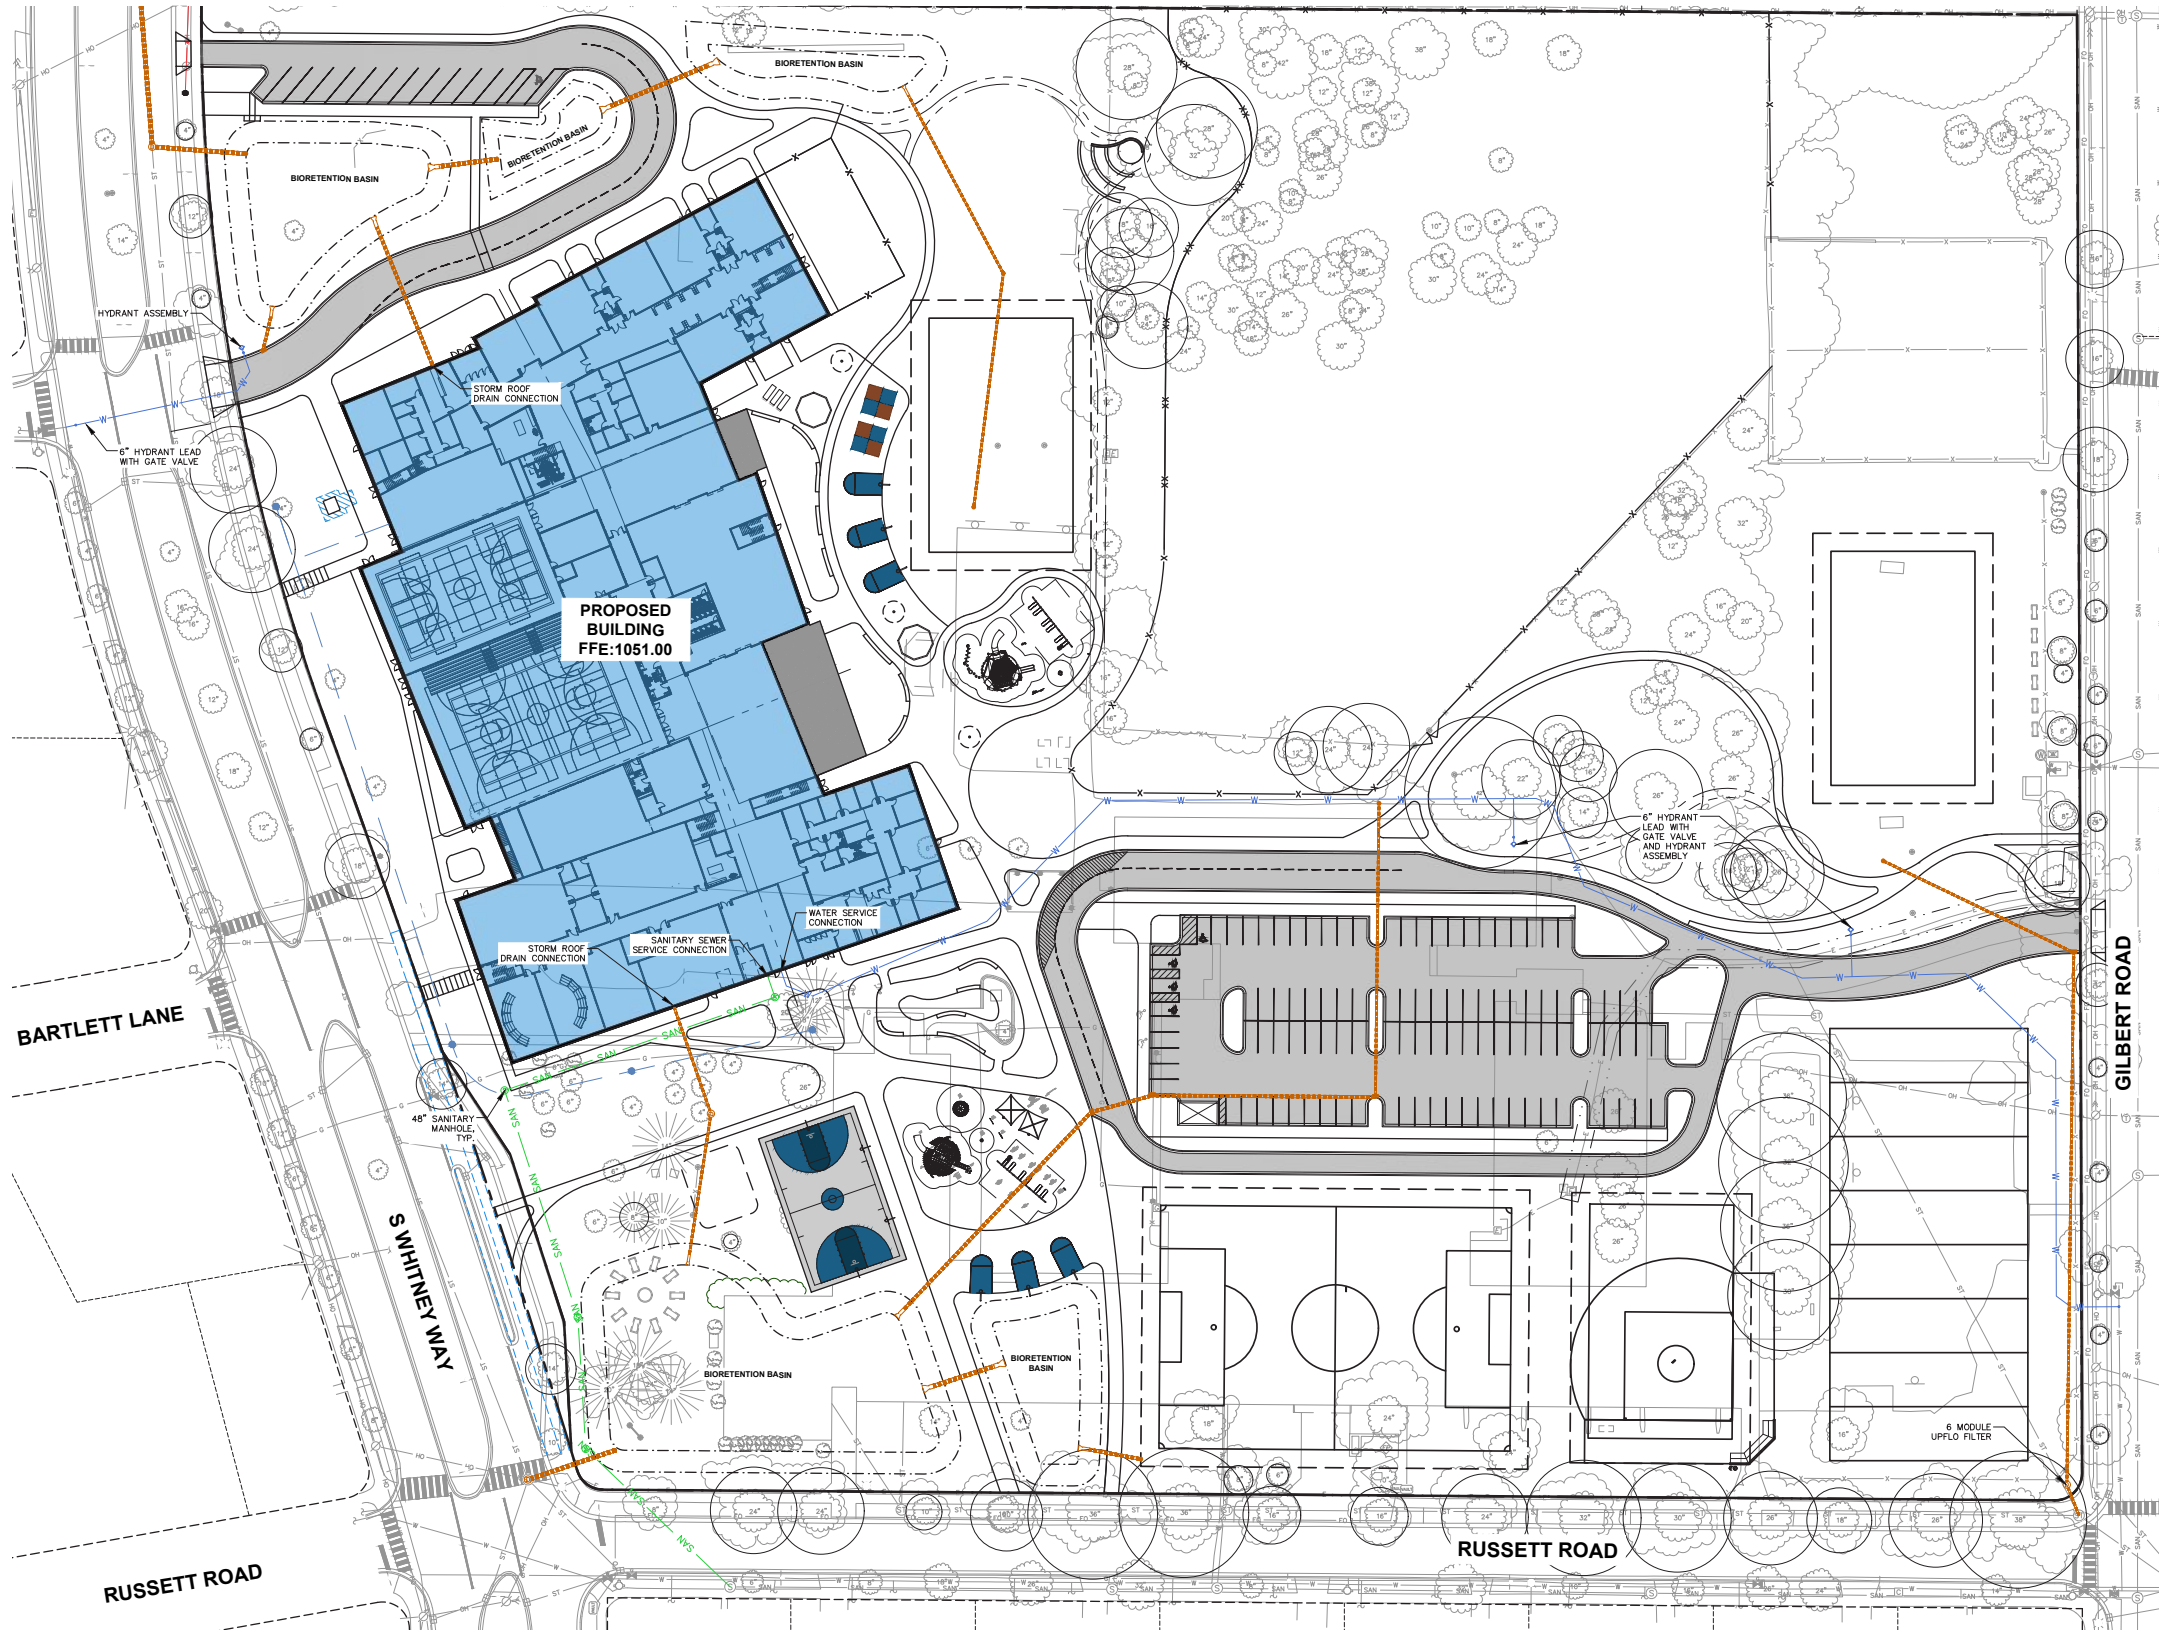



Floor Plan - Level 1

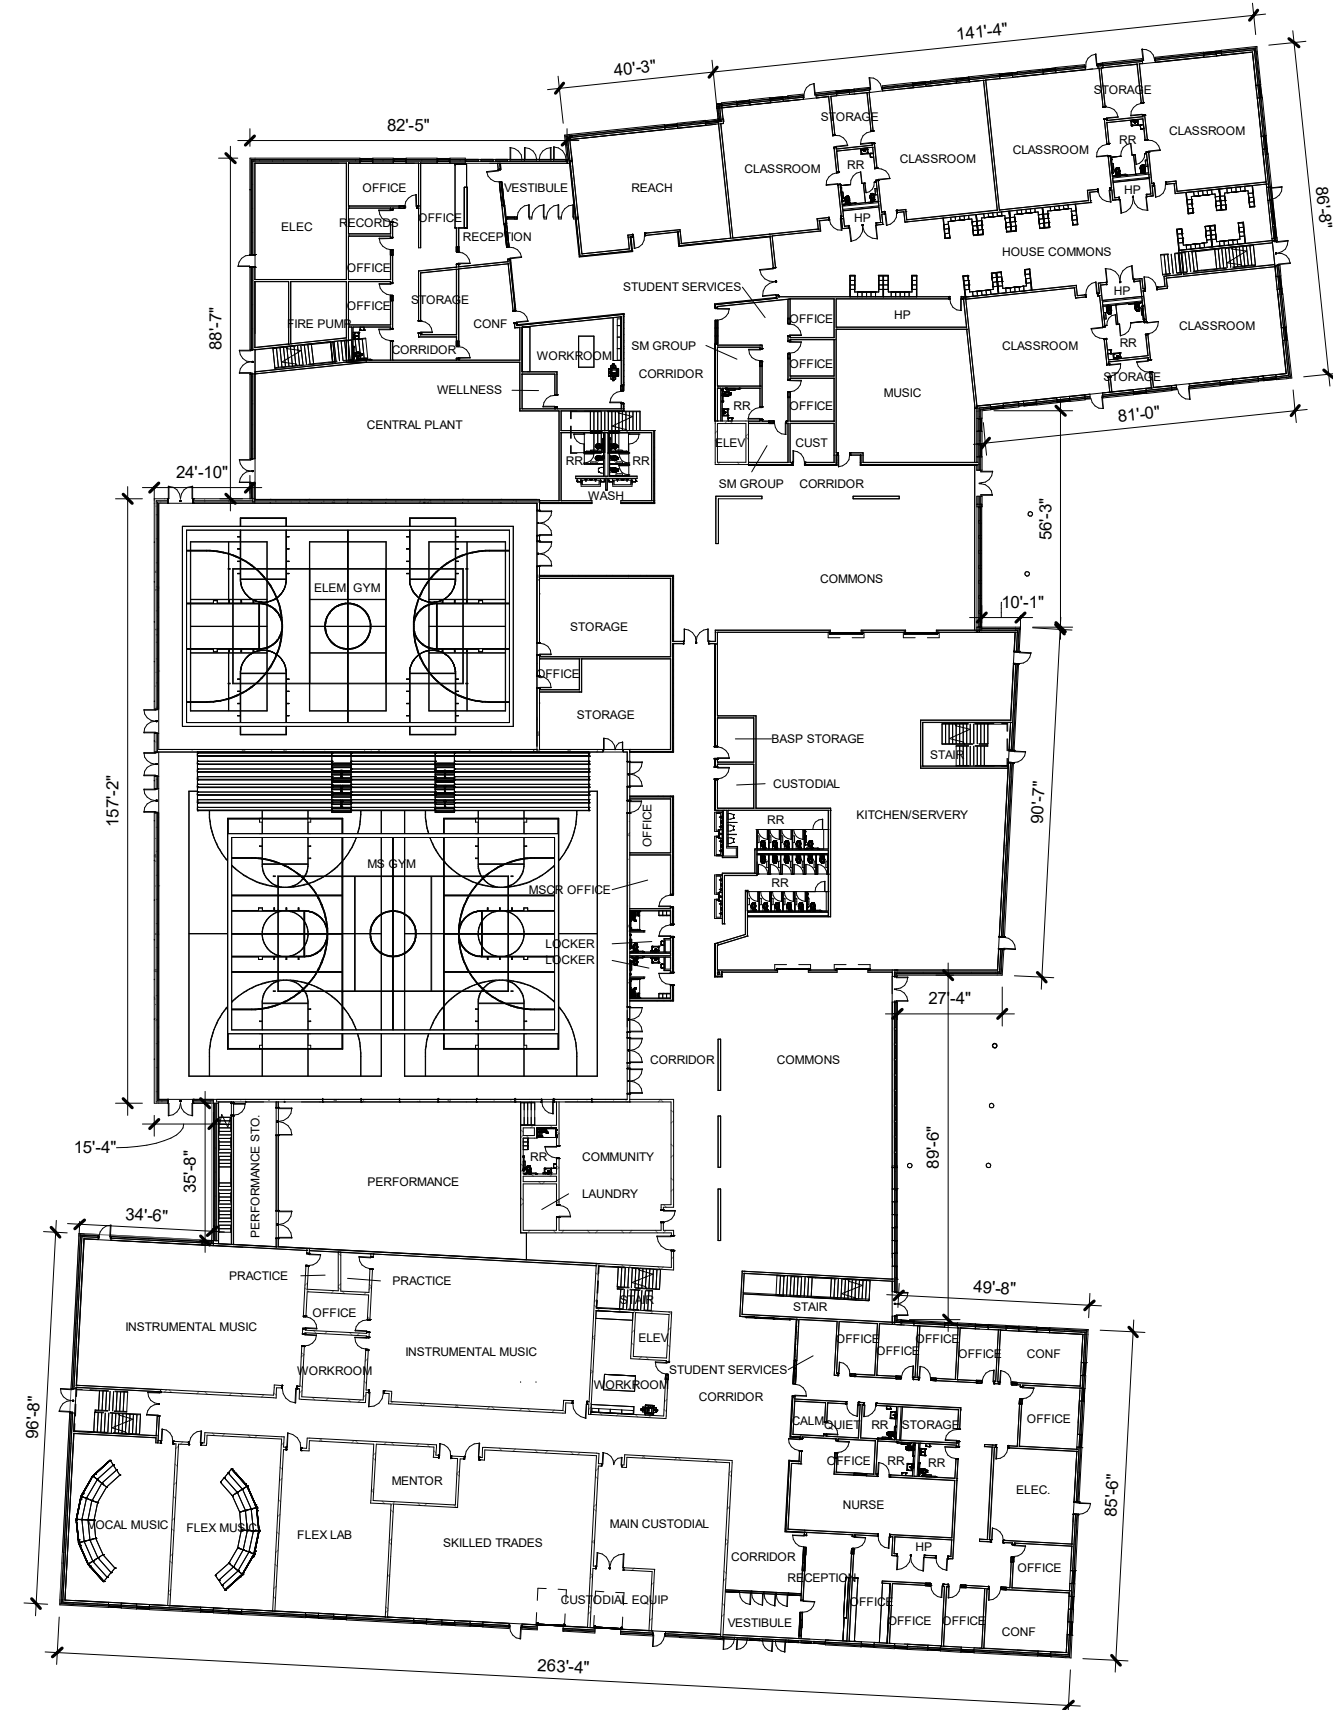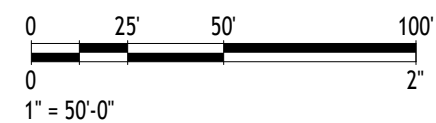


Floor Plan - Level 2

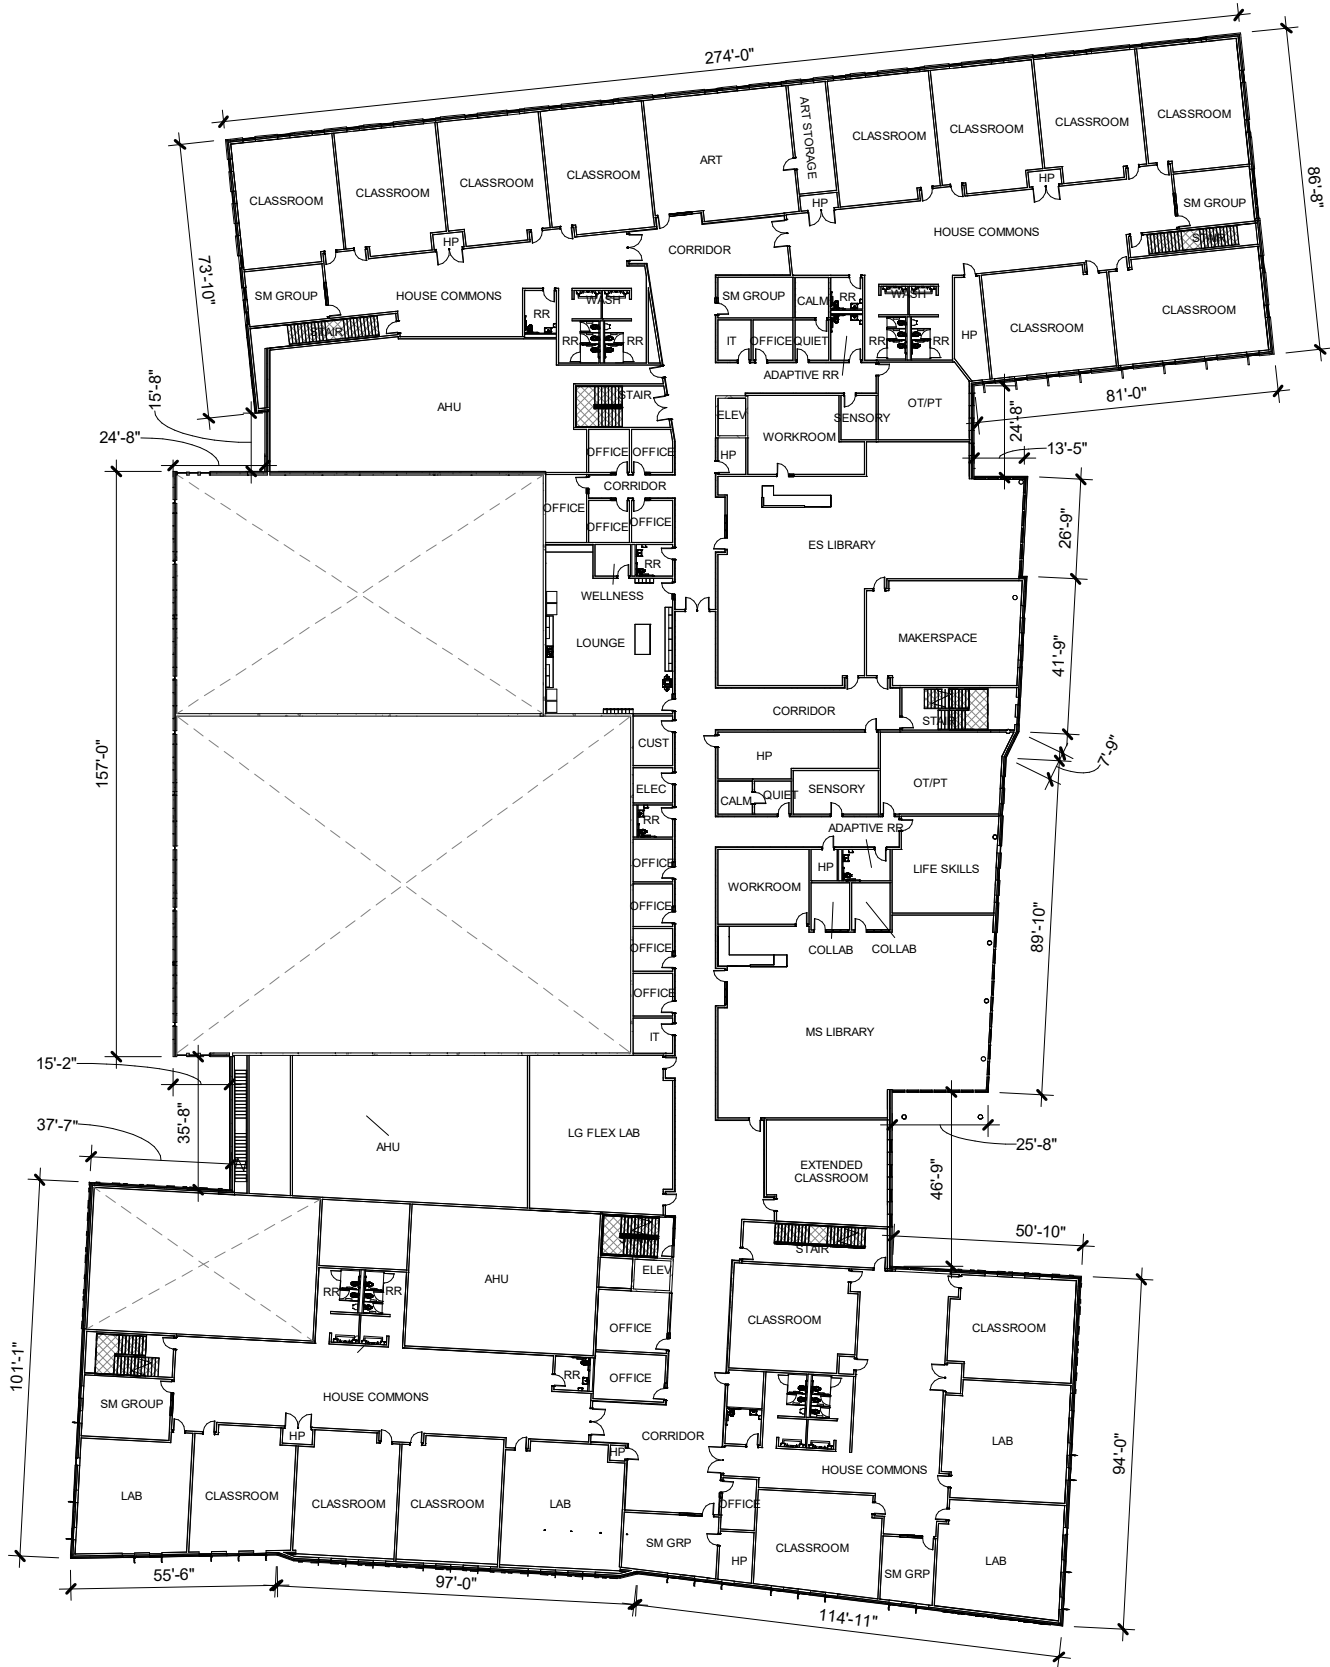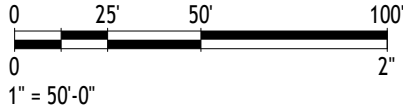

Floor Plan - Level 3

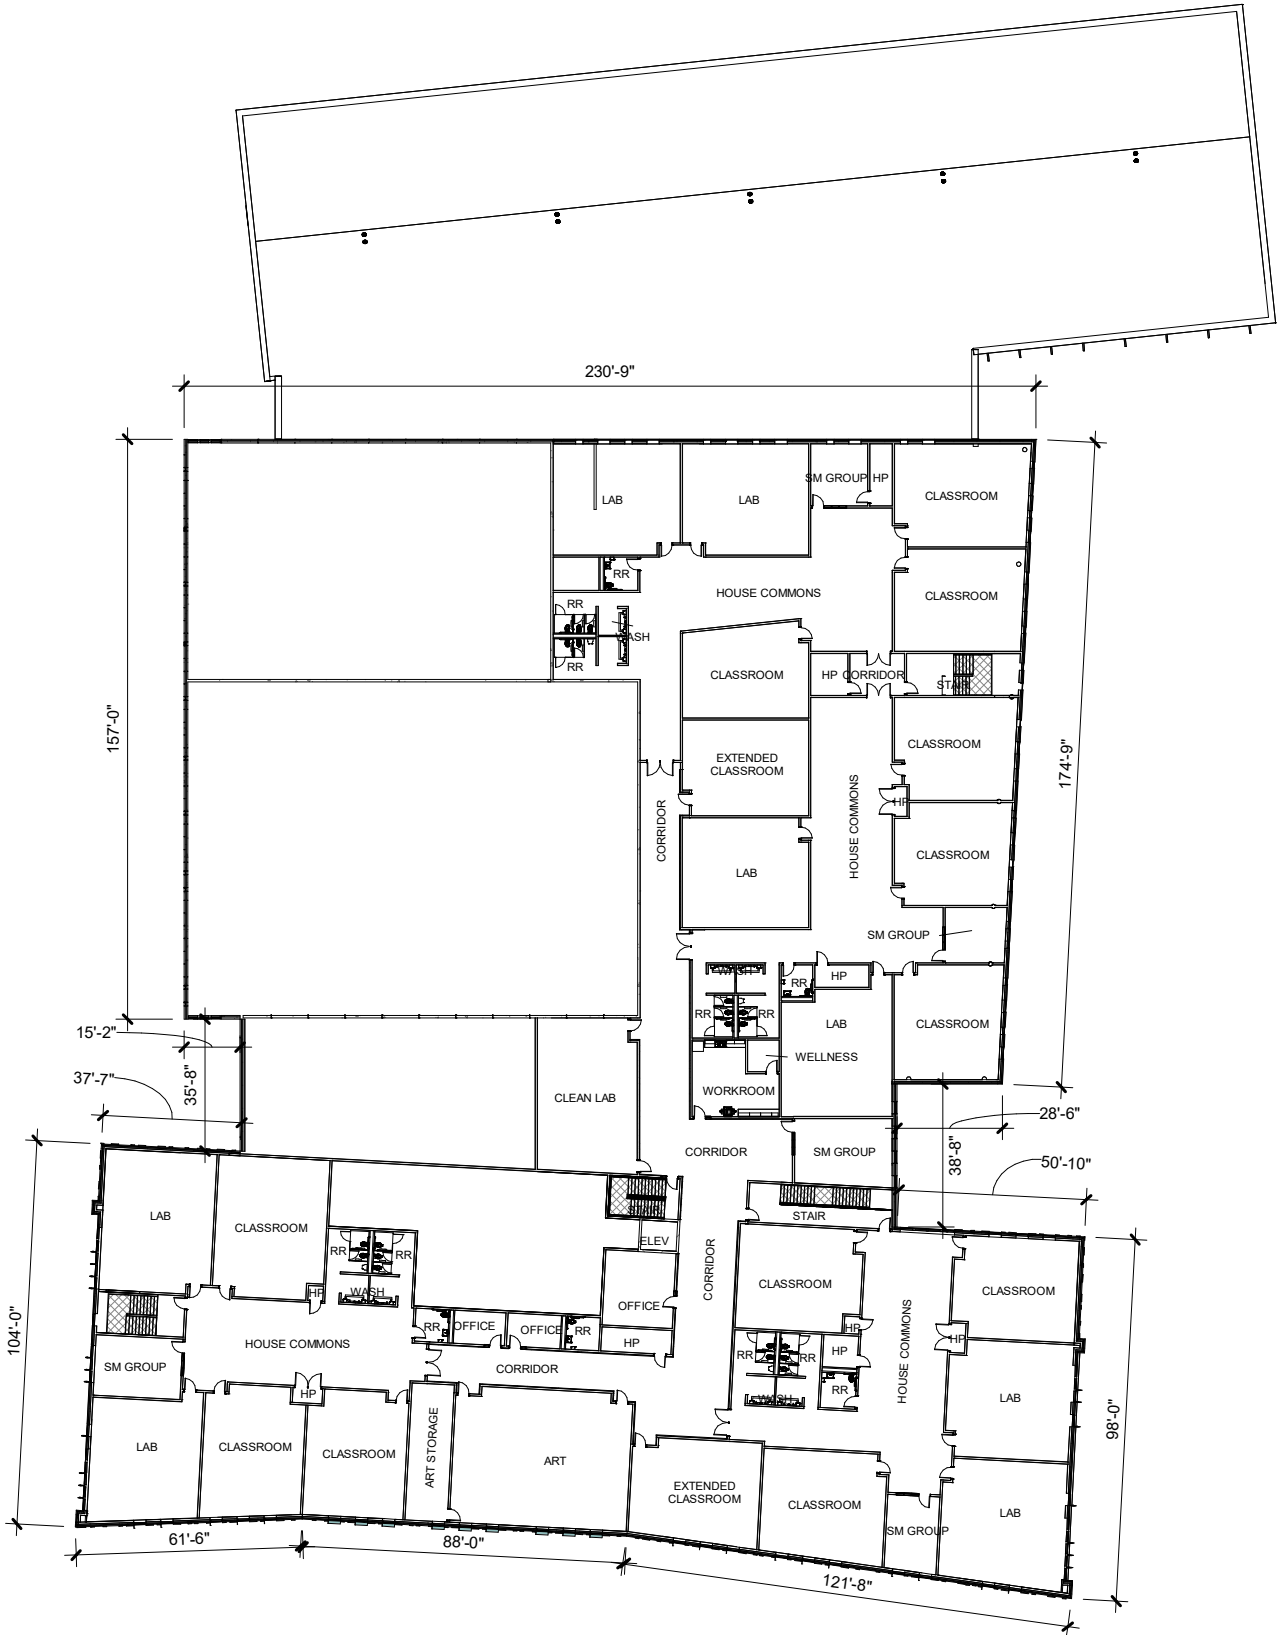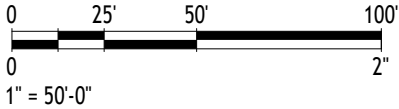


Elevation - S & W

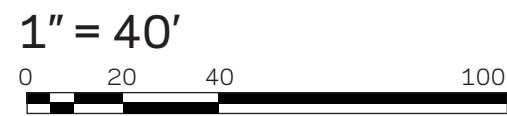

South



West

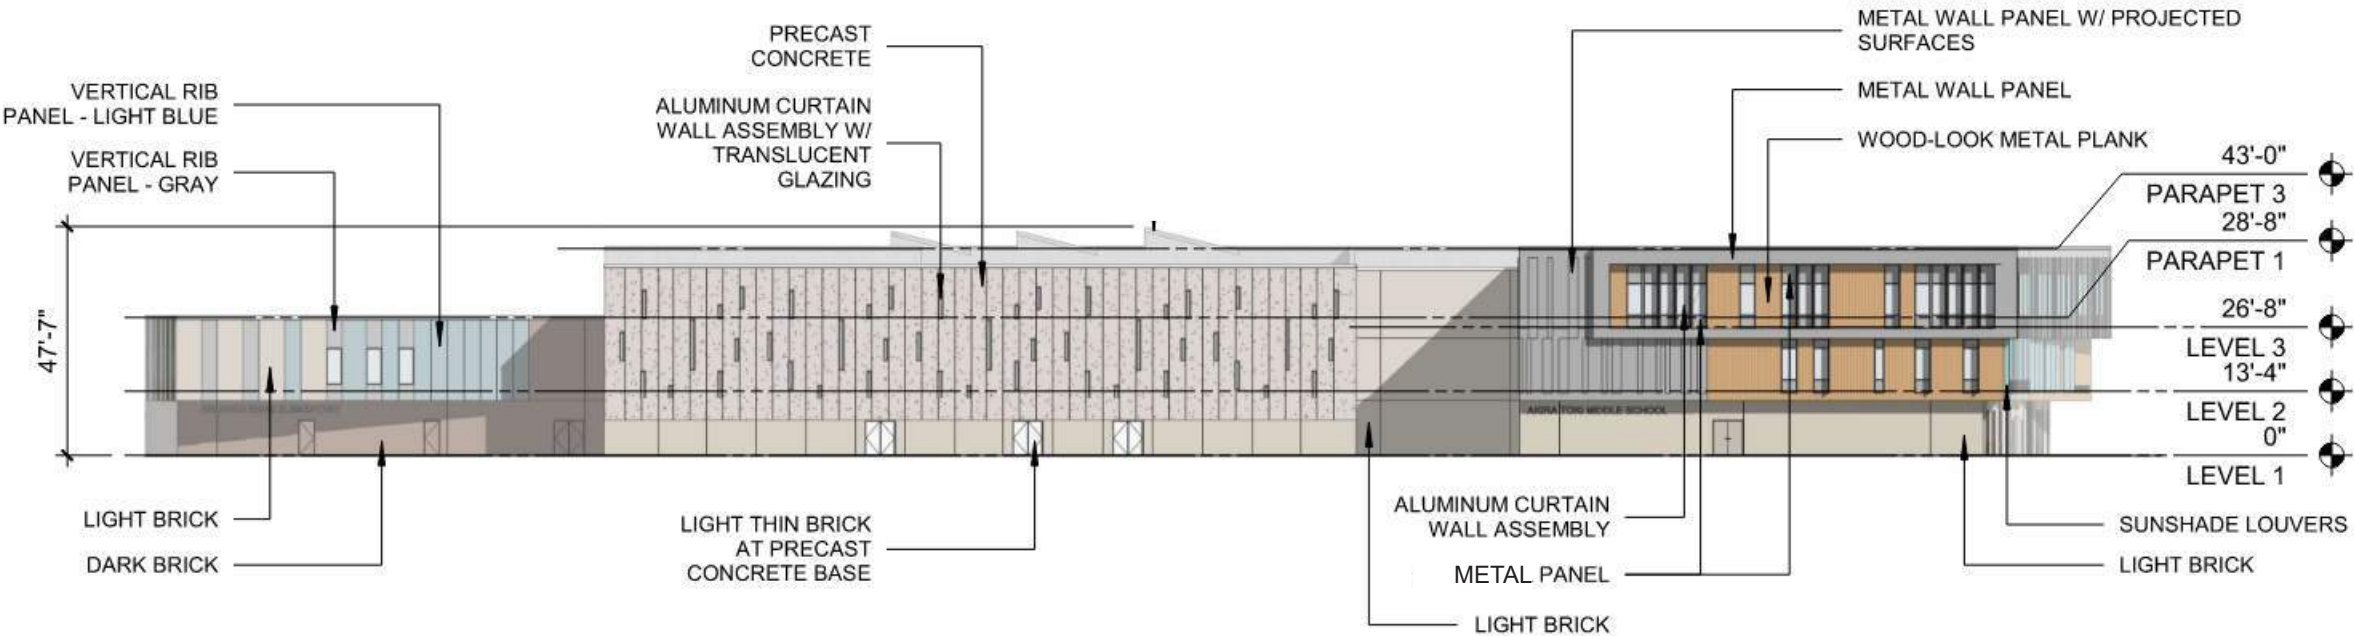


Elevation - N & E


1" = 40'



North

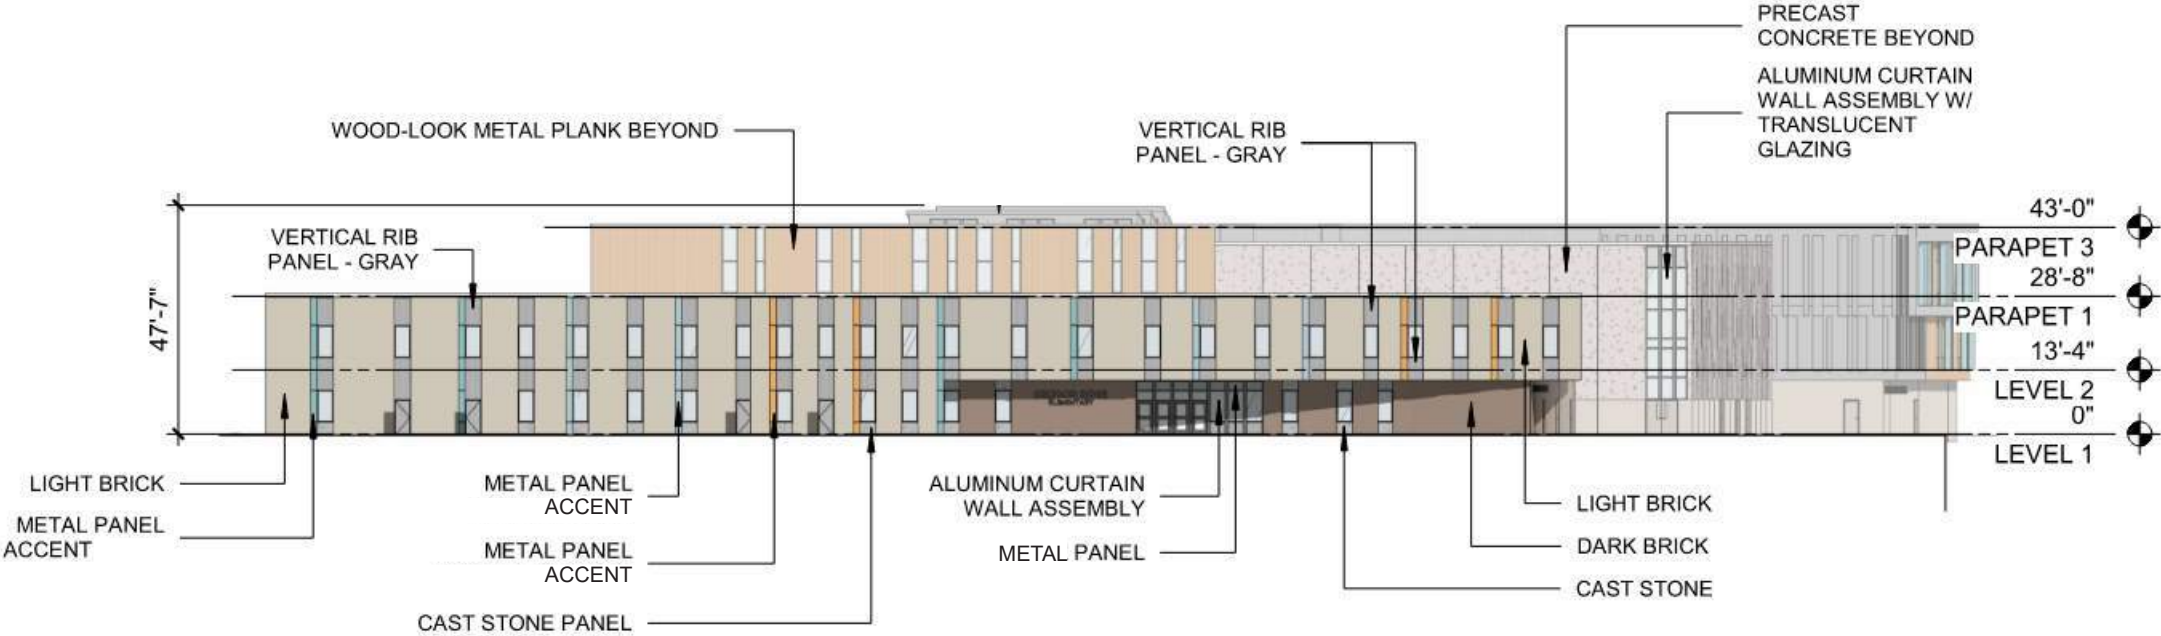

East

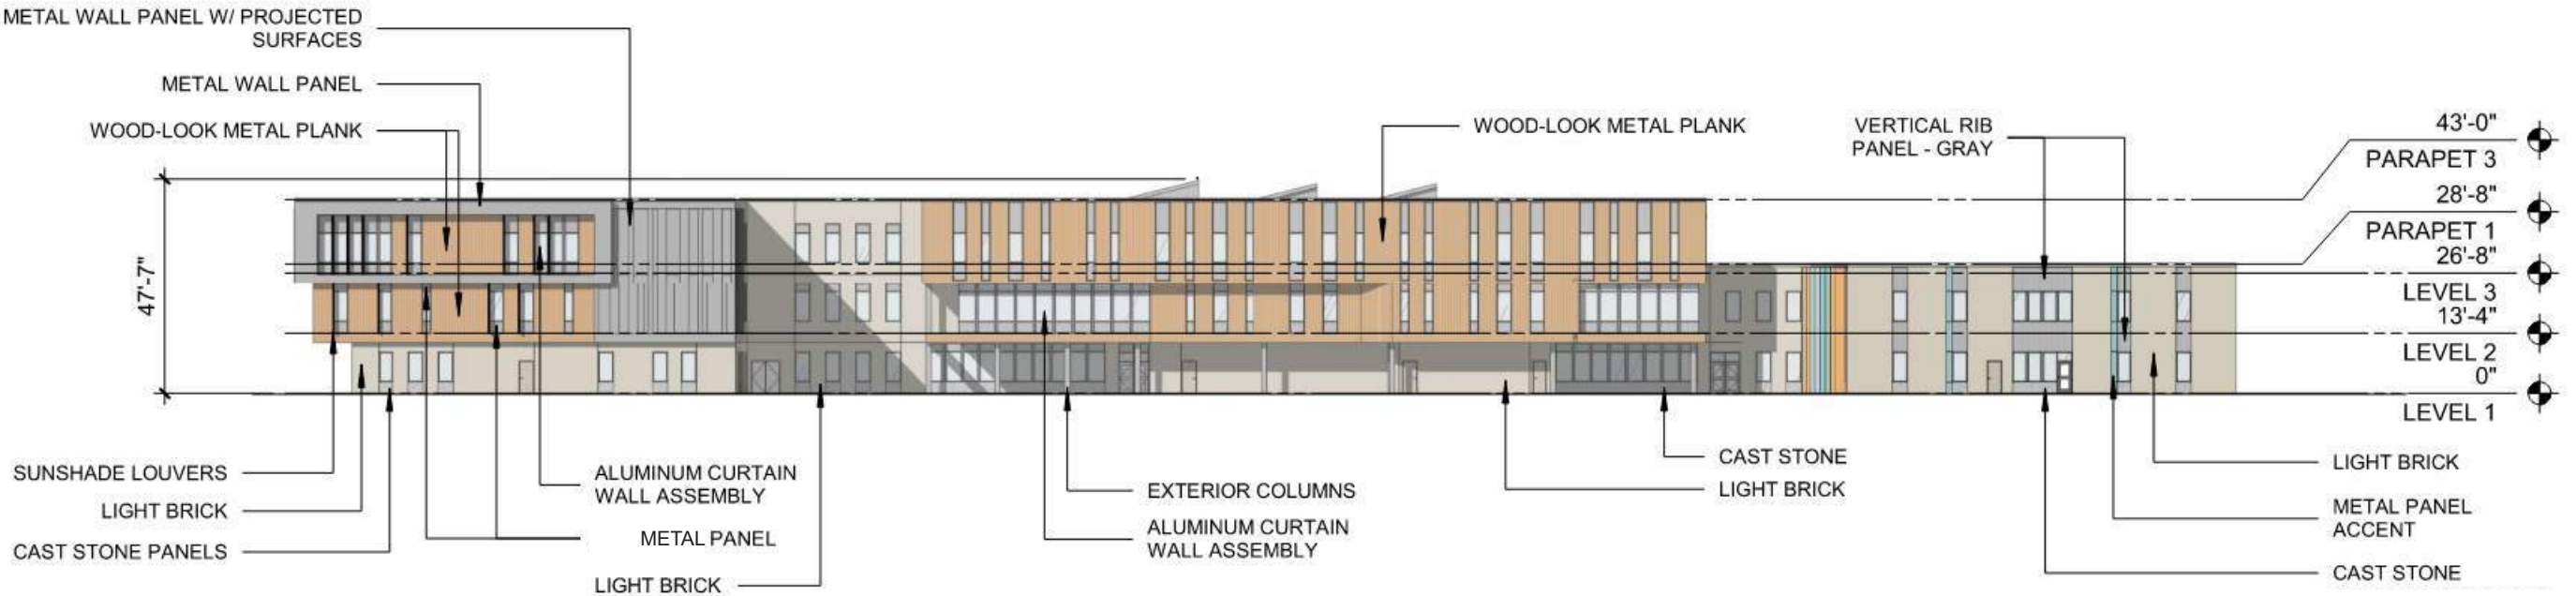

Perspective - SE



Perspective - SW



Perspective - NW



Perspective - SW




Exterior Material Exploration



Light Brick - 4" x 12"



Dark Brick - 4" x 12"

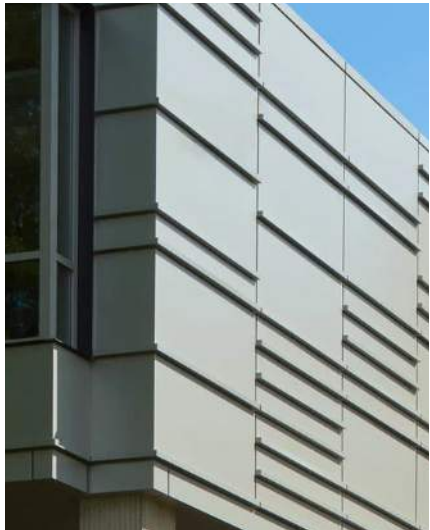

Metal Wall Panel



Wood-Look Metal Plank



Precast Panels



Metal Wall Panel Color Accents



Cast Stone