




**MAP of DESCRIPTION**  
PUBLIC SANITARY SEWER EASEMENT

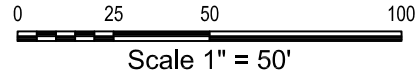

LOT 2  
CERTIFIED SURVEY  
MAP NO. 2653

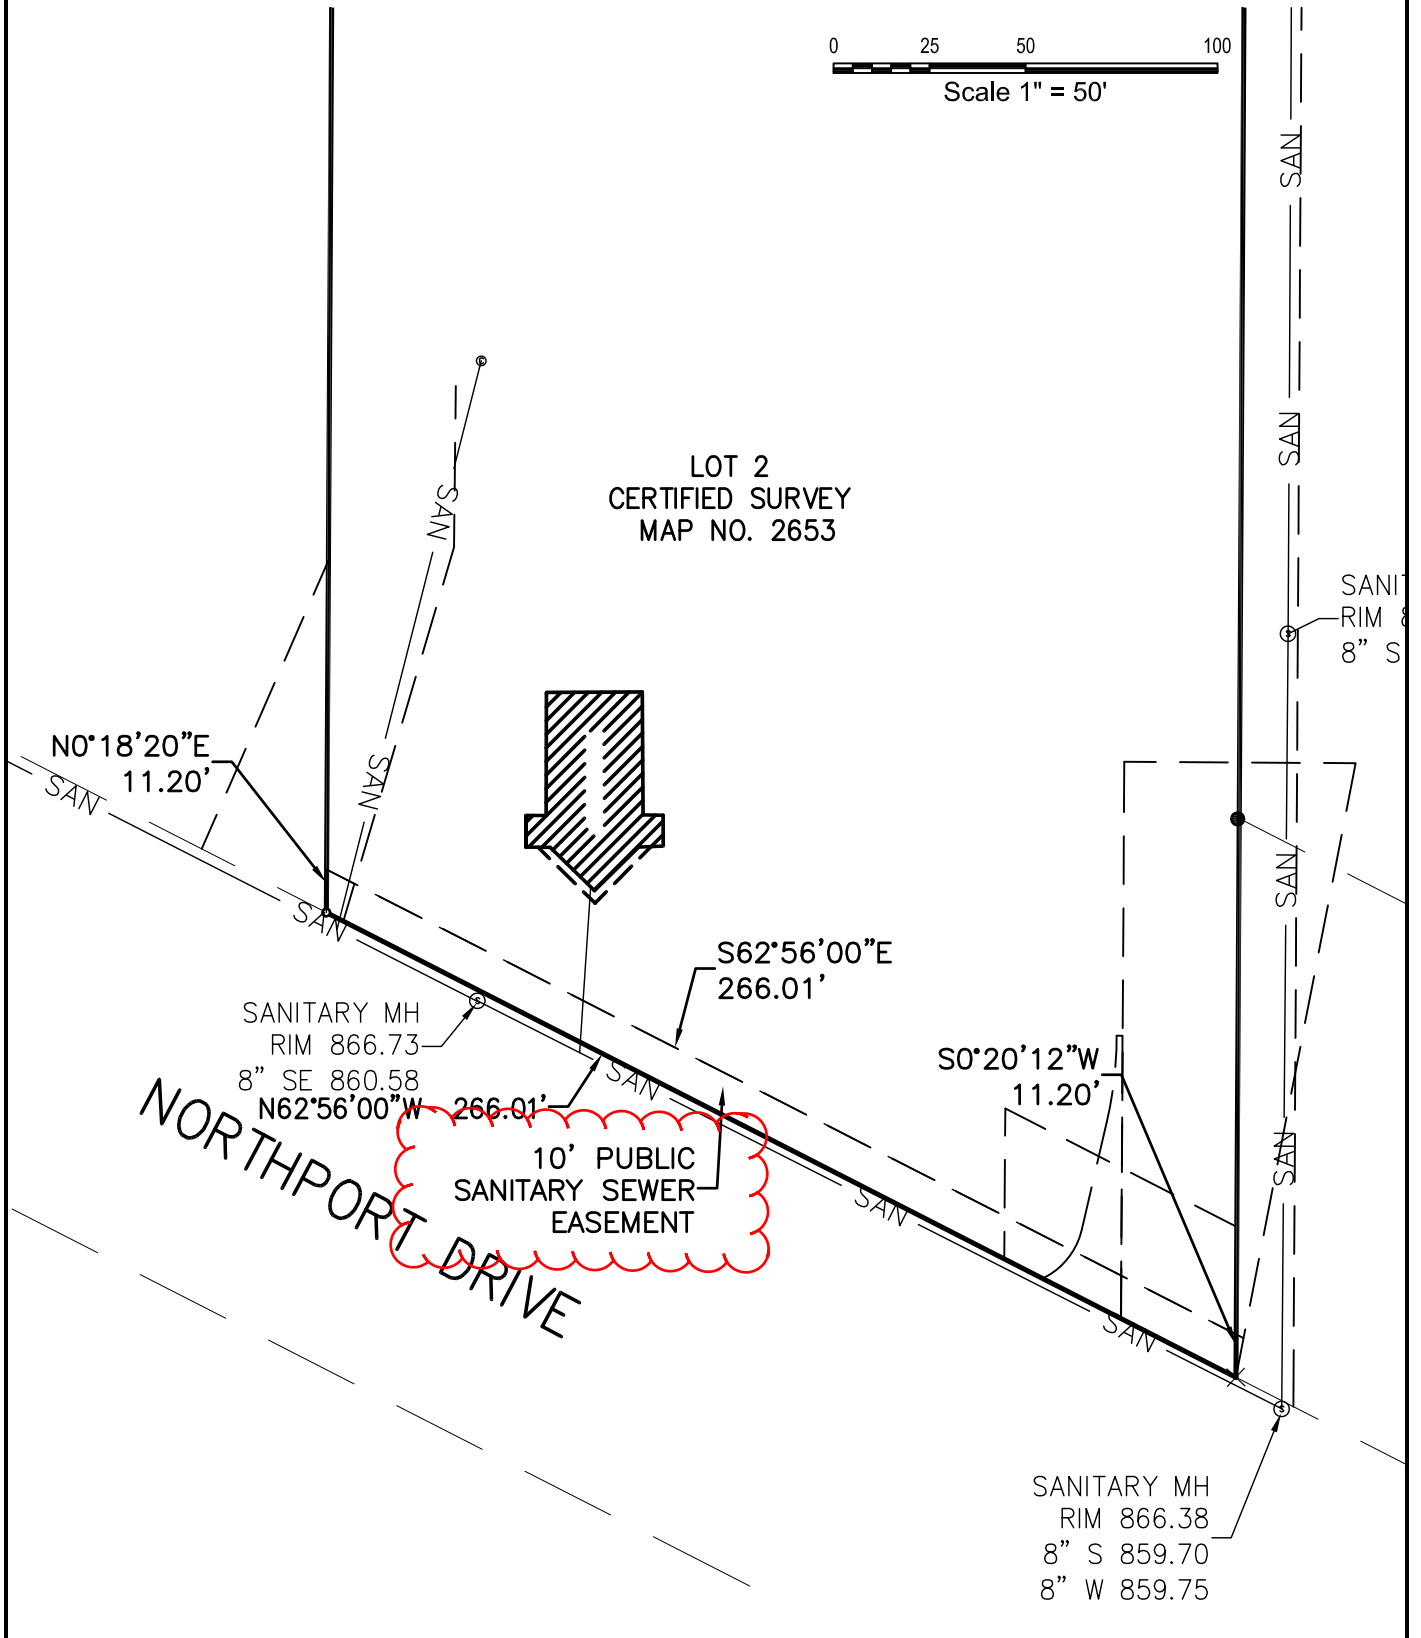

<p><b>Royal Oak &amp; Associates, Inc.</b> 3678 Kinsman Blvd Madison, WI 53704 Phone (608) 274-0500 Fax (608) 274-4530 www.royaloakengineering.com</p> 	<p>Surveyed By: FRT</p>	<p>Surveyed for: UW CREDIT UNION</p>	
	<p>Drawn By: FRT</p>	<p>Address:</p>	
	<p>Checked By:</p>	<p>Project:</p>	
	<p>Approved By:</p>	<p>Plot File:</p>	
	<p>Field Book:</p>	<p>Pen Table:</p>	
	<p>Date: 7-30-12</p>	<p>Office Map No: 116060</p>	<p>Sheet 2 of 2 Sheets</p>
	<p>File Name:</p>	<p>Project No:</p>	