






N BUTLER ST

E MIFFLIN ST

Solid Concrete Mountable Medians

E MIFFLIN ST

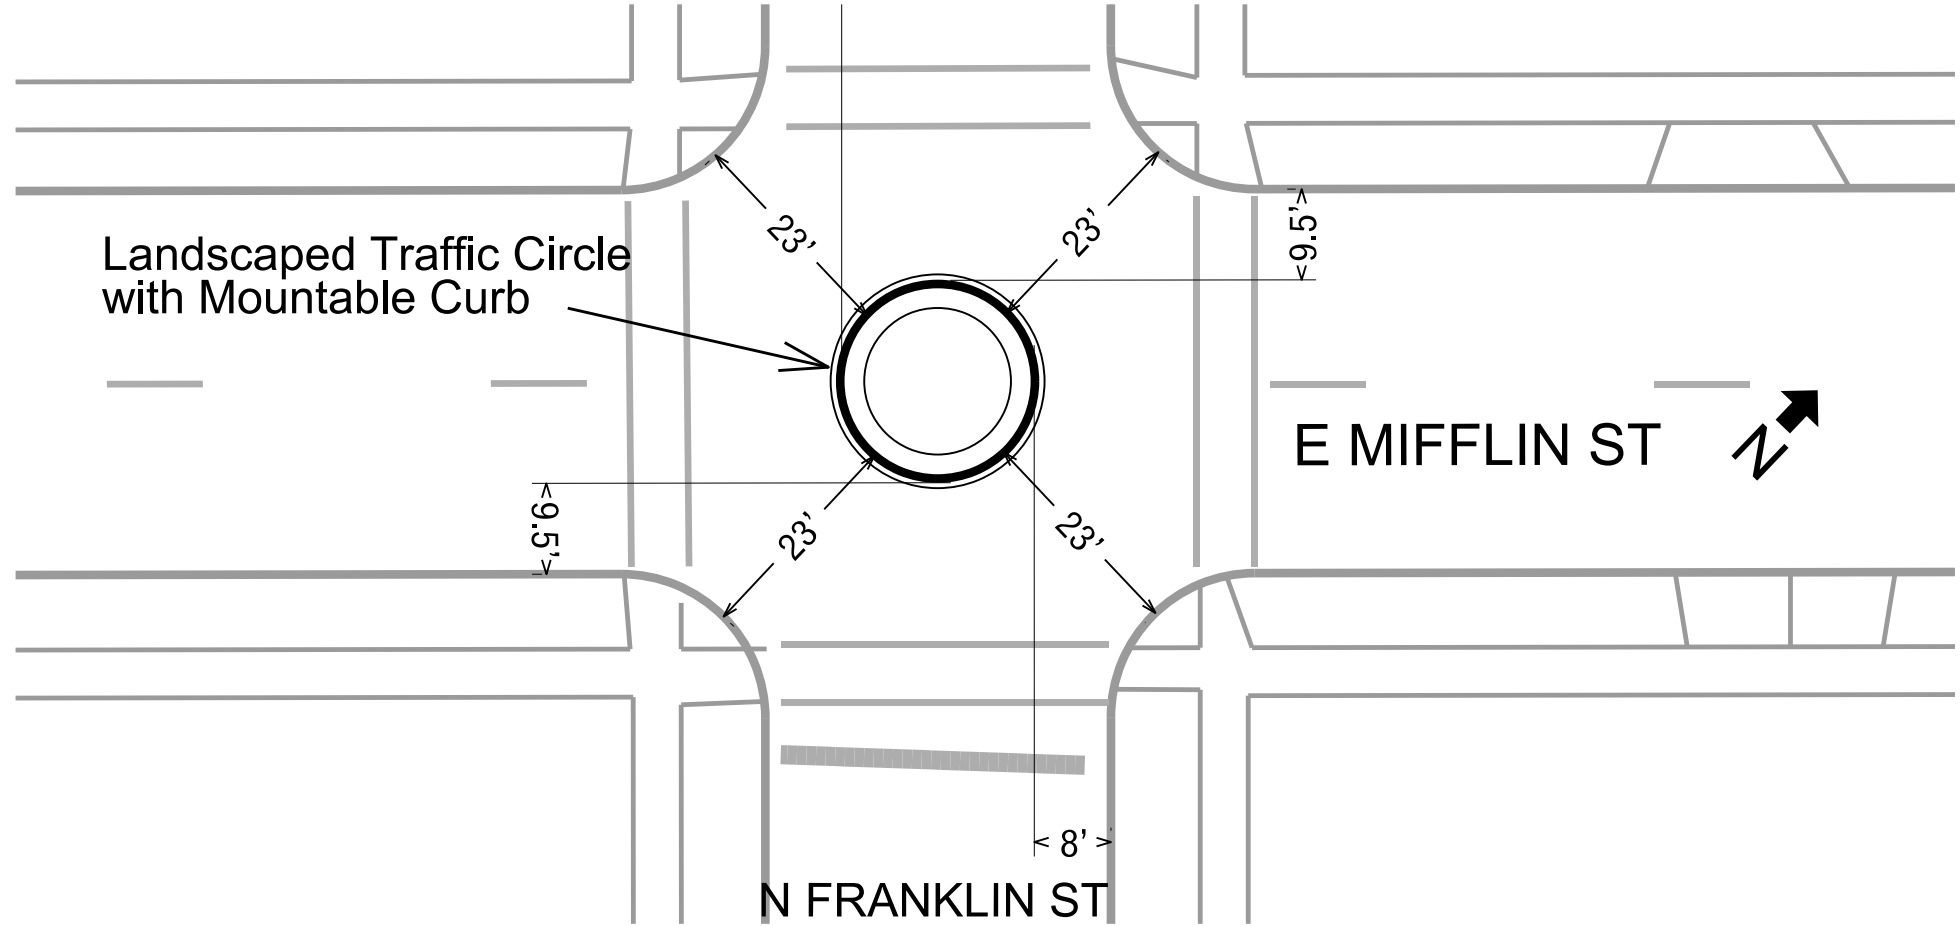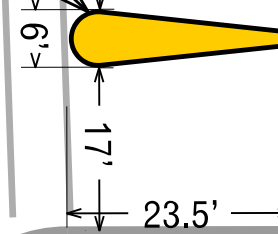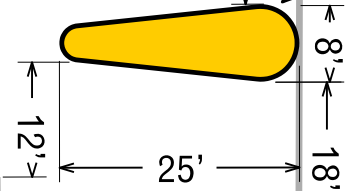

Landscaped Traffic Circle with Mountable Curb

E MIFFLIN ST

N FRANKLIN ST

PLOT SCALE:

PLOT NAME:

REV. DATE:

ORIGINATOR: CITY OF MADISON, TRAFFIC ENG. DIV.