

ISSUED
 Issued for Review - November 8, 2022

PROJECT TITLE
ESSEN HAUS
 Redevelopment


508 E Wilson St
 Madison, Wisconsin
 SHEET TITLE
Seasonal Summer
 Layout

SHEET NUMBER

C-1.1

PROJECT NO. **2028**
 © Knothe & Bruce Architects, LLC

1 SEASONAL SUMMER LAYOUT
 C-1.1 1/16" = 1'-0"

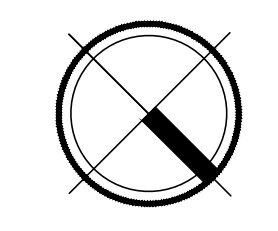



knothe • bruce
ARCHITECTS

Phone: 7601 University Ave., Ste 201
608.836.3690 Middleton, WI 53562

ISSUED
Issued for Review - December 8, 2022


PROJECT TITLE
ESSEN HAUS
Redevelopment

508 E Wilson St
Madison, Wisconsin
SHEET TITLE
Event Plan Layout

SHEET NUMBER

C-1.1

PROJECT NO. **2028**
© Knothe & Bruce Architects, LLC

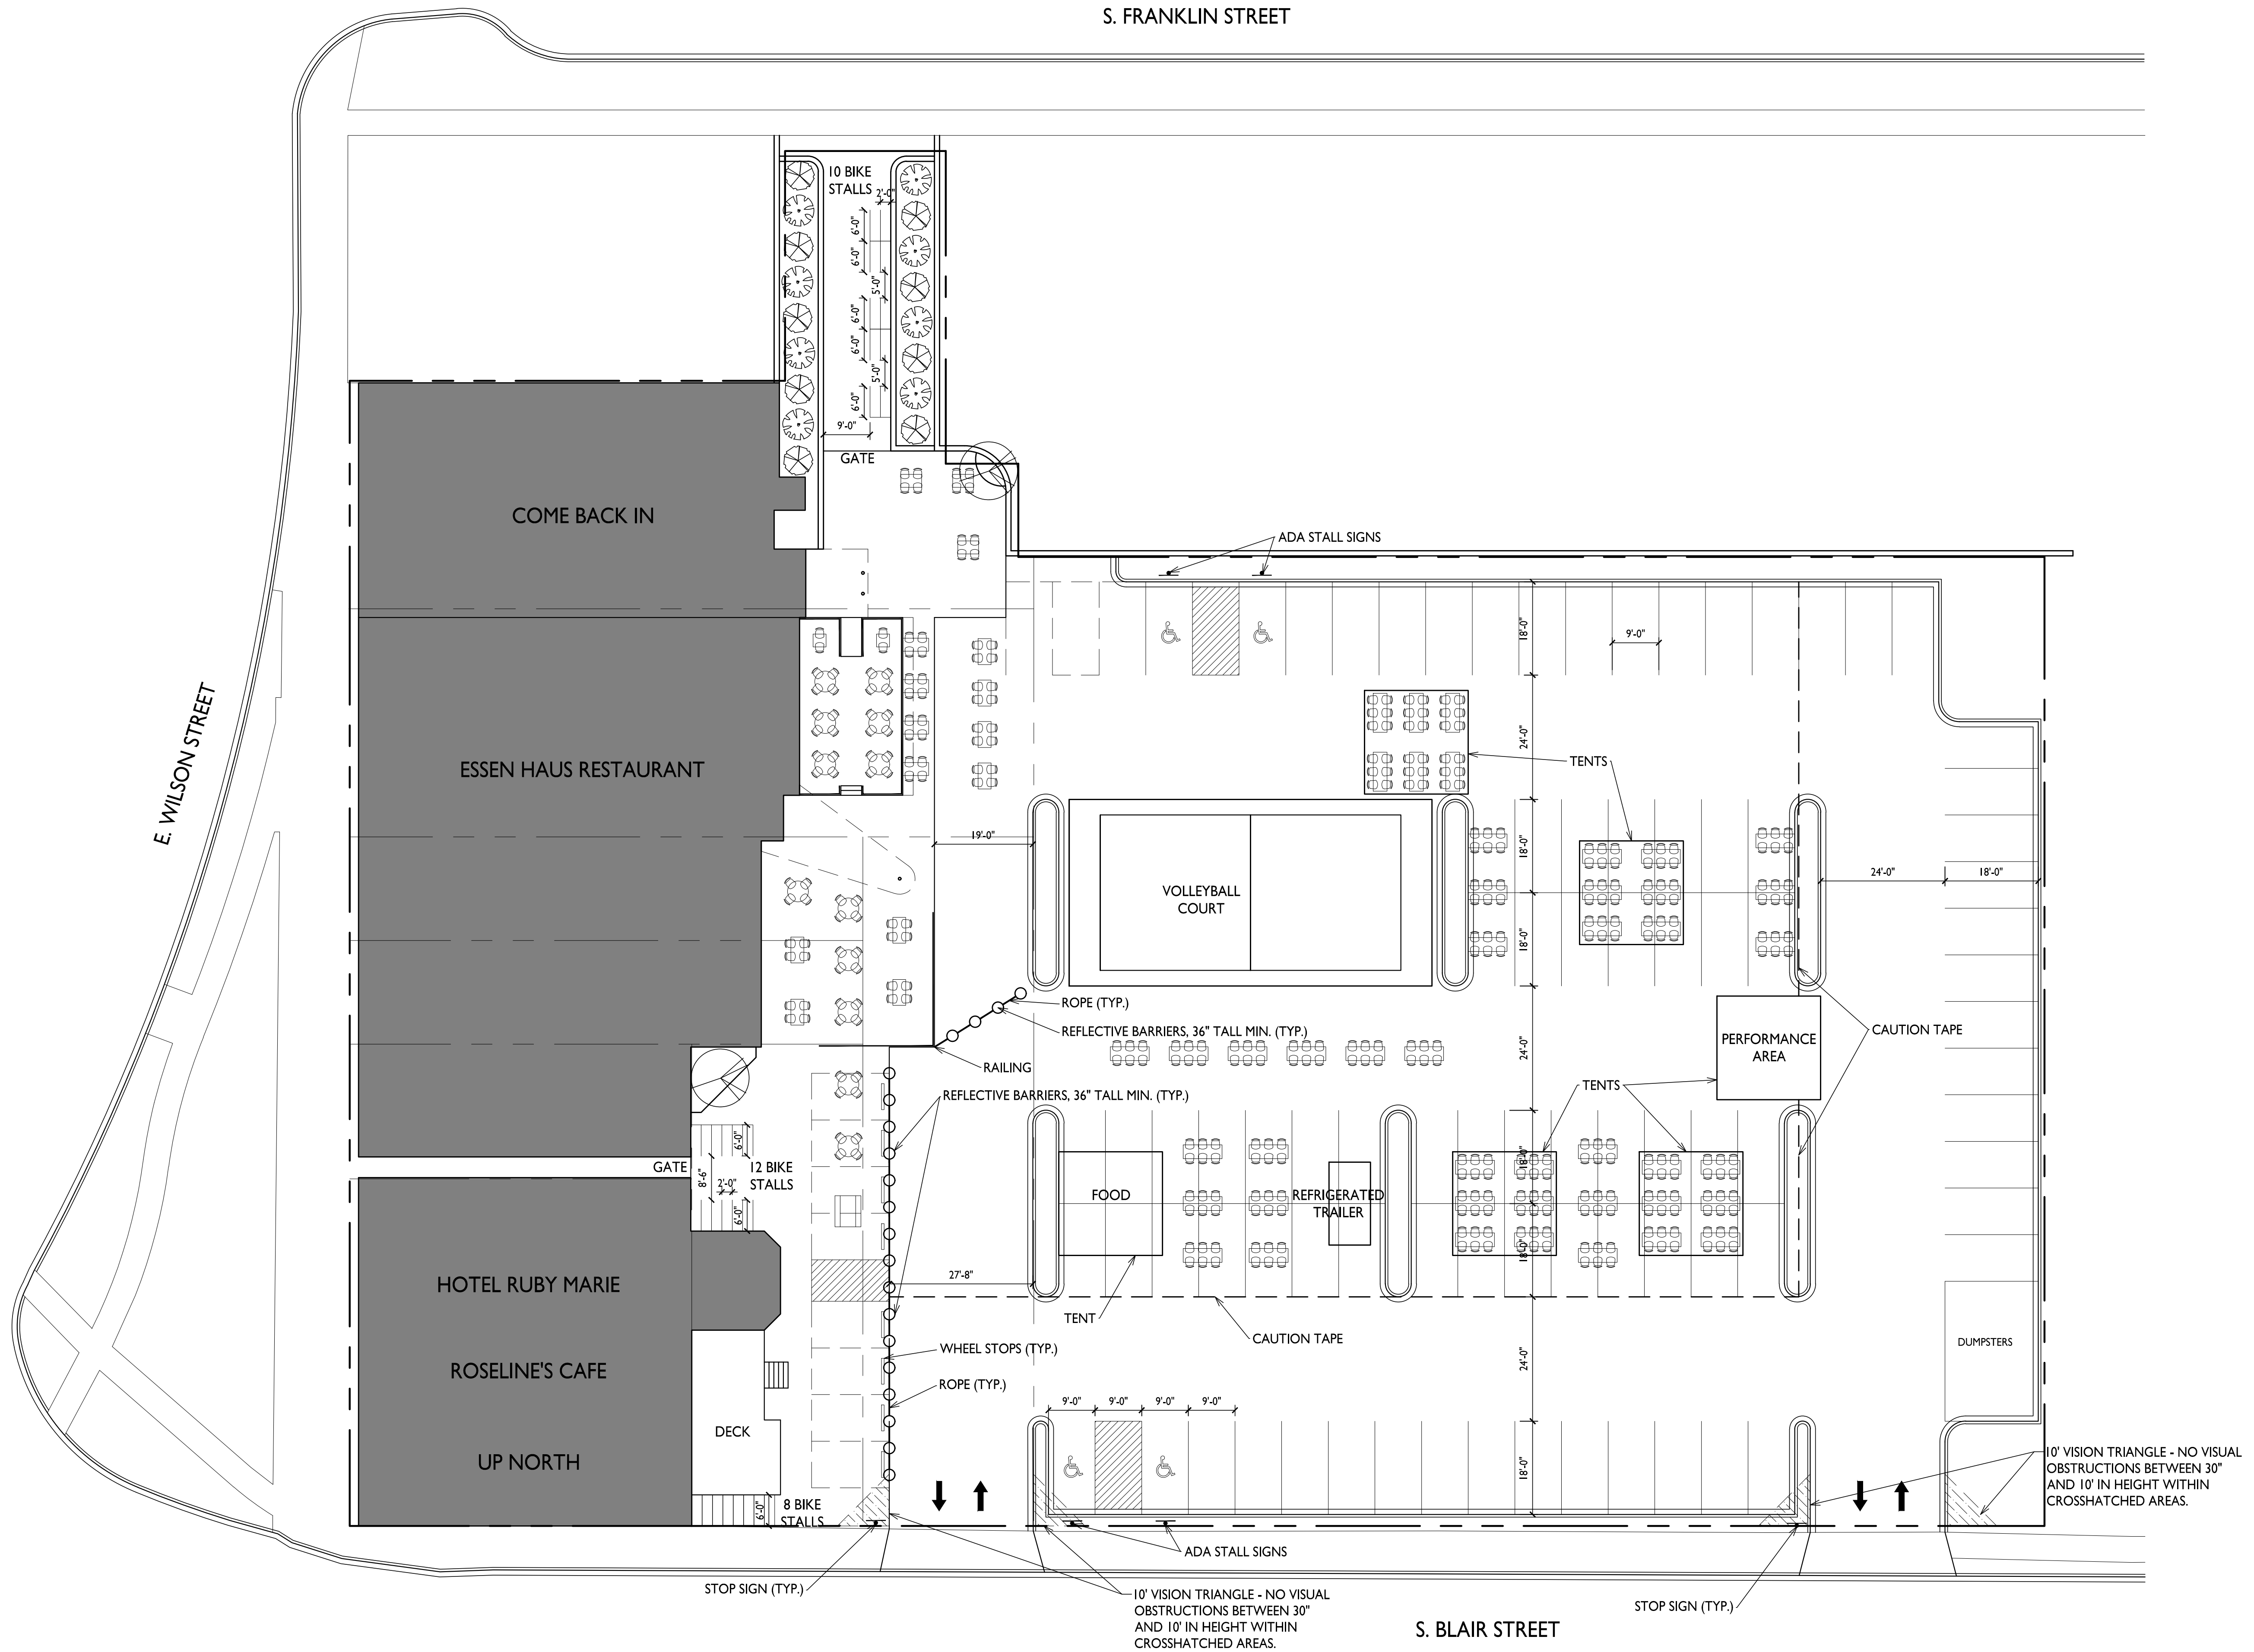

I EVENT PLAN LAYOUT
C-1.1 1/16" = 1'-0"

