
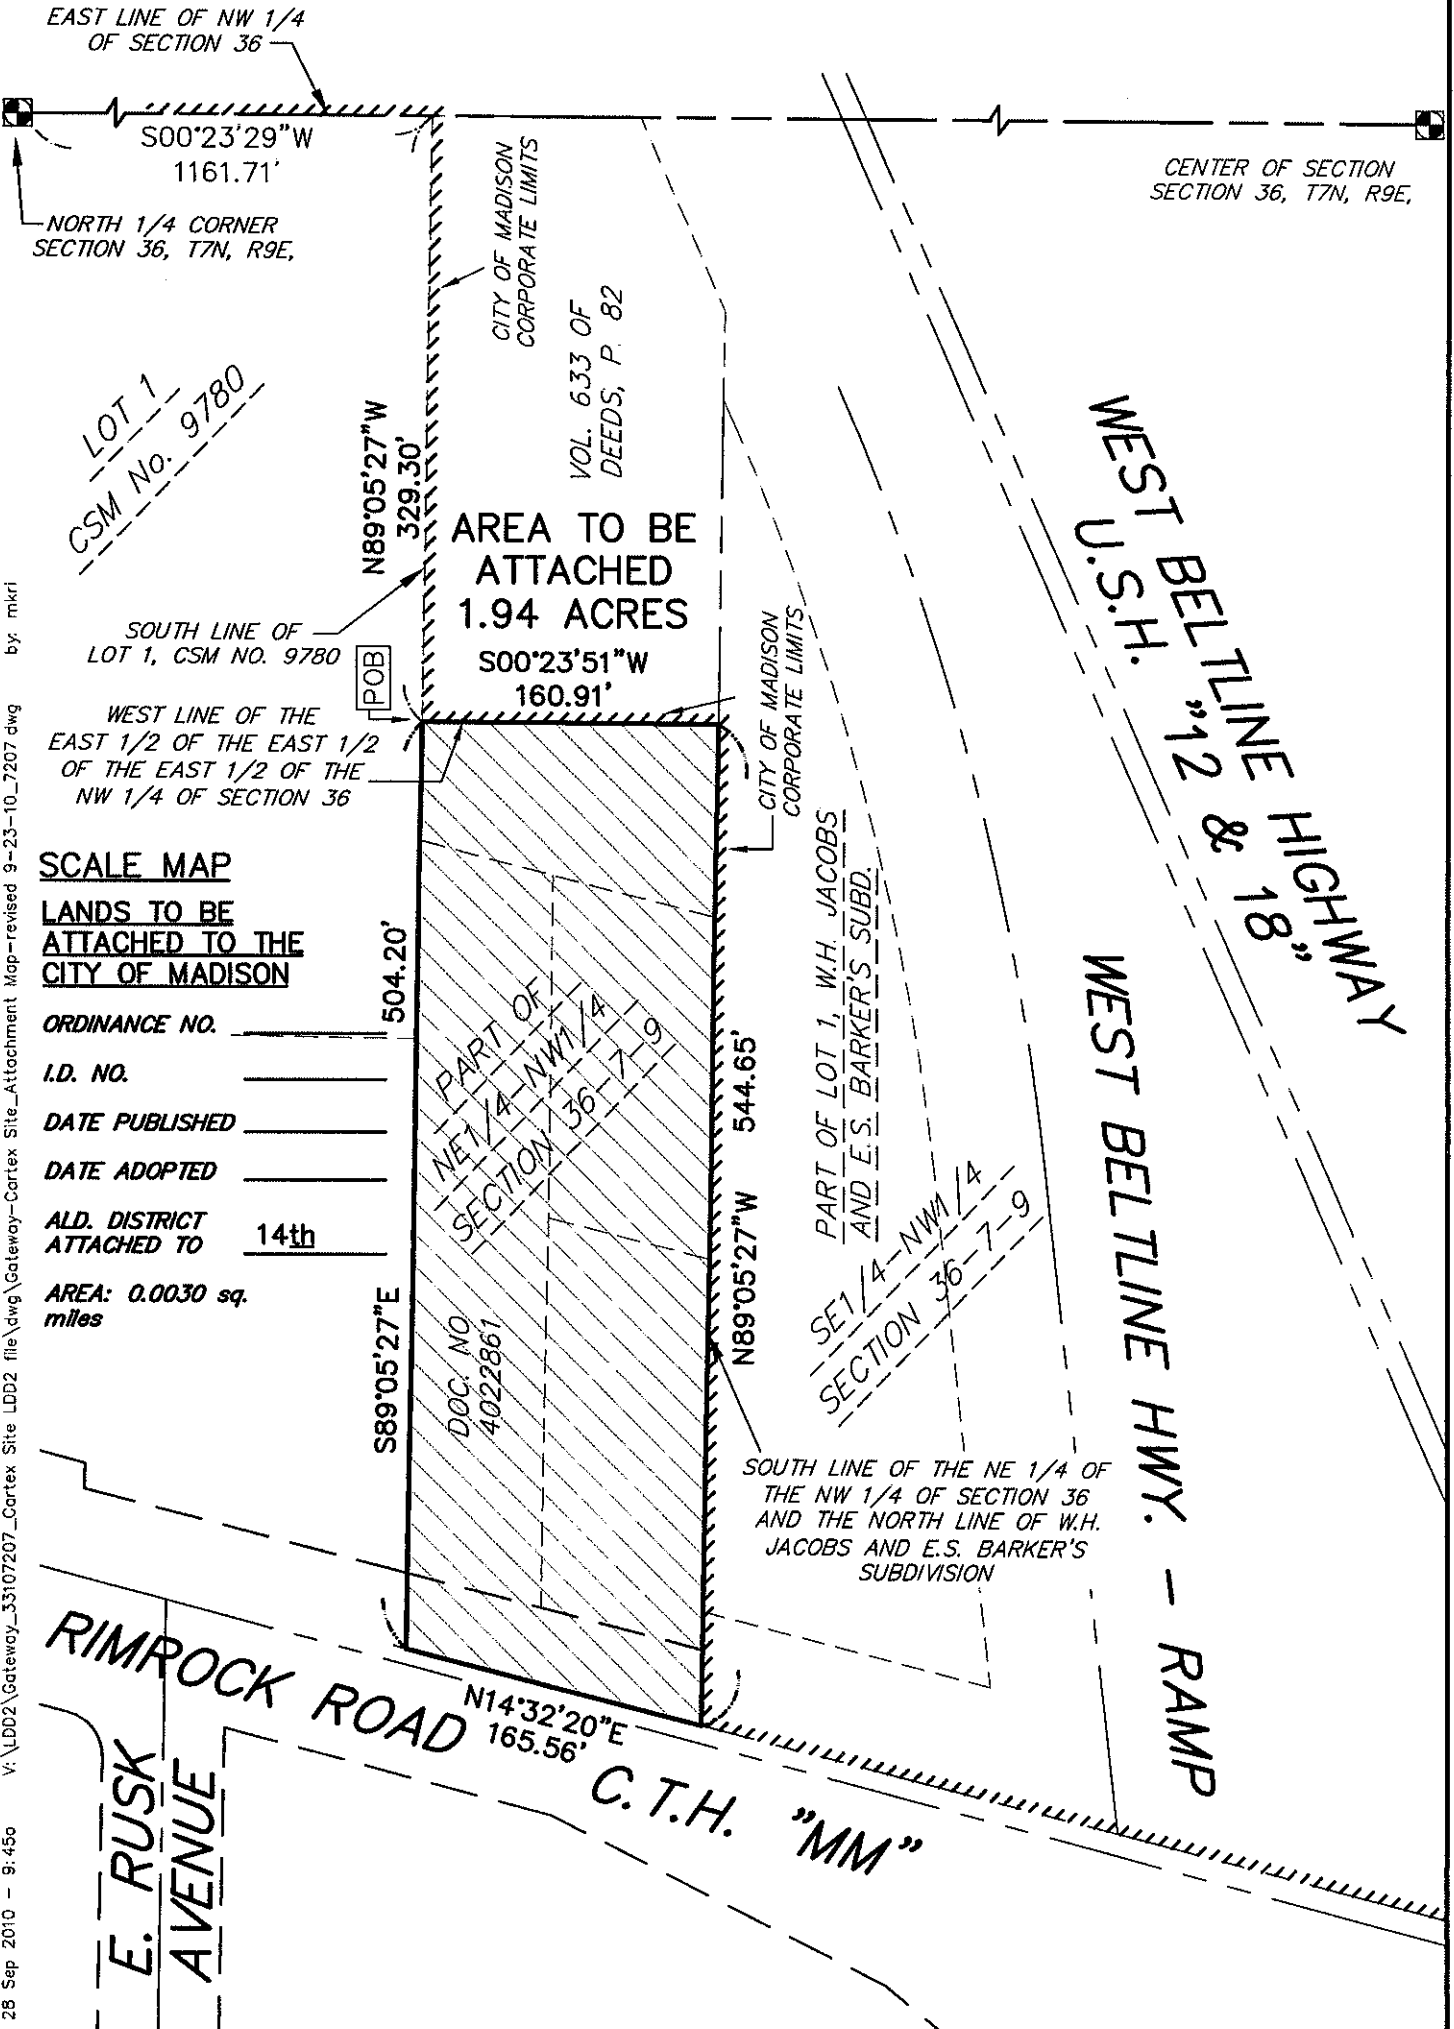


# SCALE MAP

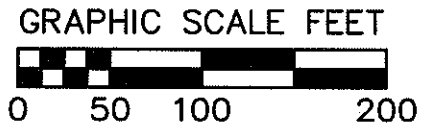

28 Sep 2010 - 9:45a V:\DD2\Gateway\_33107207\_Cartex Site\_LDD2 file\dwg\Gateway-Cartex Site\_Attachment Map-revised 9-23-10\_7207.dwg by: mkri

**SCALE MAP**  
**LANDS TO BE ATTACHED TO THE CITY OF MADISON**  
 ORDINANCE NO. \_\_\_\_\_  
 I.D. NO. \_\_\_\_\_  
 DATE PUBLISHED \_\_\_\_\_  
 DATE ADOPTED \_\_\_\_\_  
 ALD. DISTRICT ATTACHED TO **14th**  
 AREA: **0.0030 sq. miles**

REVISIONS	SCALE	SHEET
9-23-10 mkri	1"=100'	1 OF 1
9-28-10 mkri	CHECKED JRQ	
	DRAFTER PRK/mkri	
	FILE DWG	
	DATE 9-8-2010	
JOB NO. 33107207		

**vierbicher**  
 planners | engineers | advisors



REEDSBURG - MADISON - PRAIRIE DU CHIEN  
 999 Fourier Drive, Suite 201 Madison, Wisconsin 53717  
 Phone: (608) 826-0532 Fax: (608) 826-0530