


# ANNEXATION TO THE CITY OF MADISON EXHIBIT B



ORDINANCE No \_\_\_\_\_  
 I.D. No. \_\_\_\_\_  
 DATE ADOPTED \_\_\_\_\_  
 DATE PUBLISHED \_\_\_\_\_

ALD. DISTRICT ANNEXED TO \_\_\_\_\_  
 AREA 0.86 acres or 0.001 Square Miles

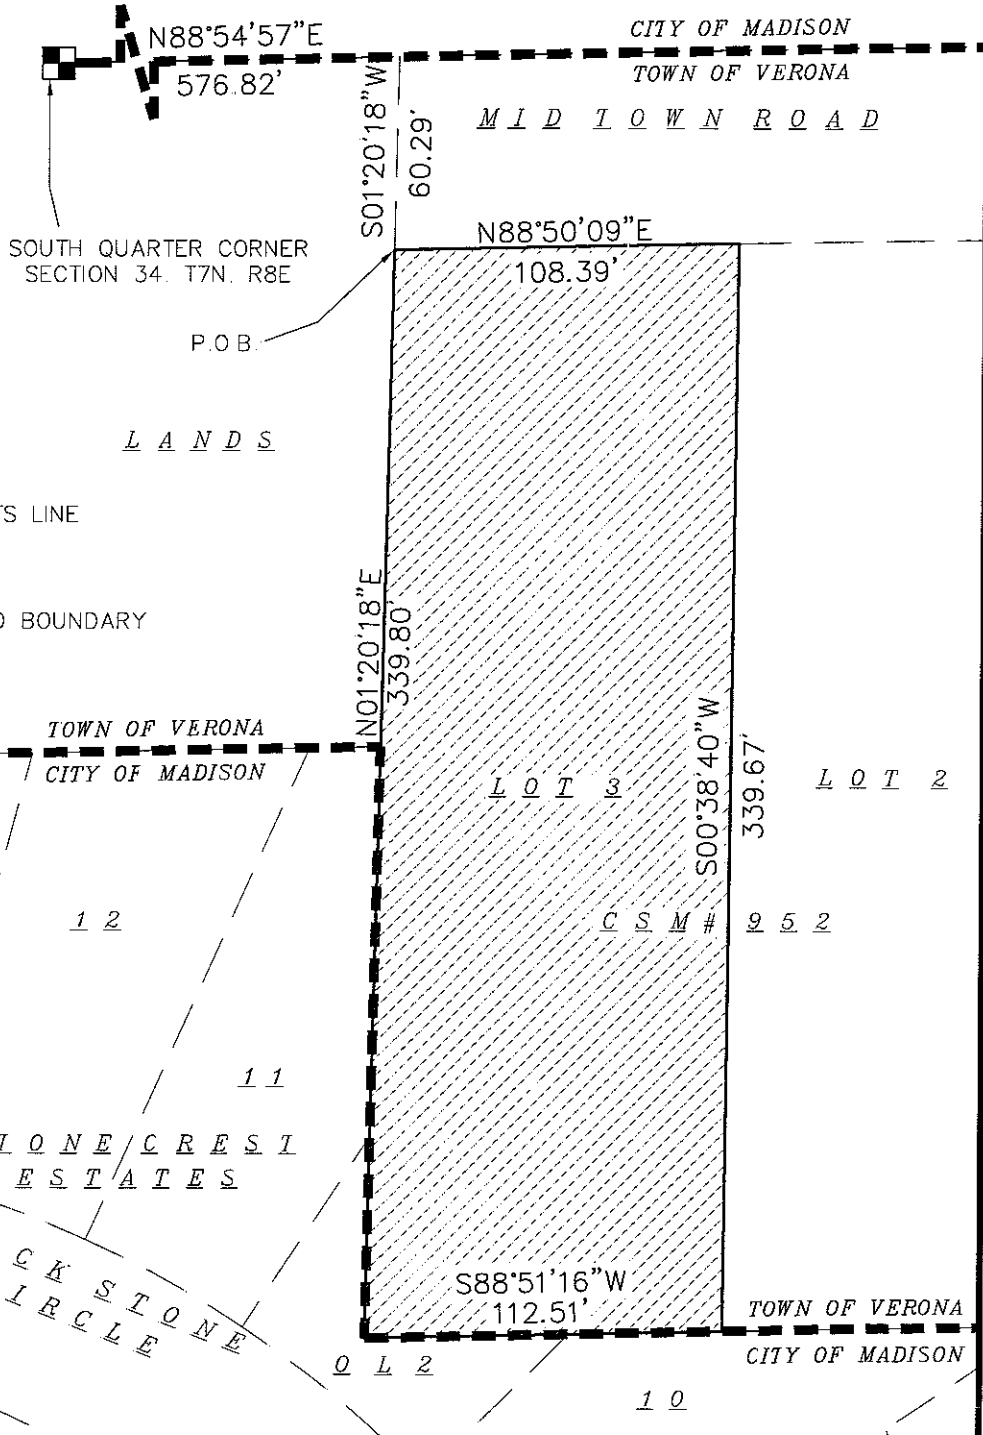

**KEY**

- CITY OF MADISON LIMITS LINE
- ANNEXATION AREA AND BOUNDARY

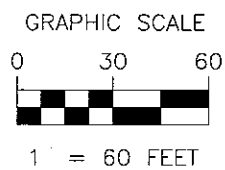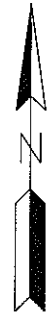

PLOT DATE: MARCH 21, 2007 TIME: 1:47 PM  
 LAYOUT: ANNEXATION  
 LAYER MANG: ANNEXATION  
 DRAWN BY: C Hebblewhite REVIEWED BY: R Lawrence  
 FILE PATH: M:\JD0307\SURV\JD03VAX-2.dwg



600 Grand Canyon Drive  
 Madison, WI 53719  
 (608) 833-0628  
 (608) 833-0746 (fax)

JD-03-07  
 Sheet 1 of 1