


PLAN

BRAM ST CITY OF MADISON

REVISED 10/10/2014

1" = 40'

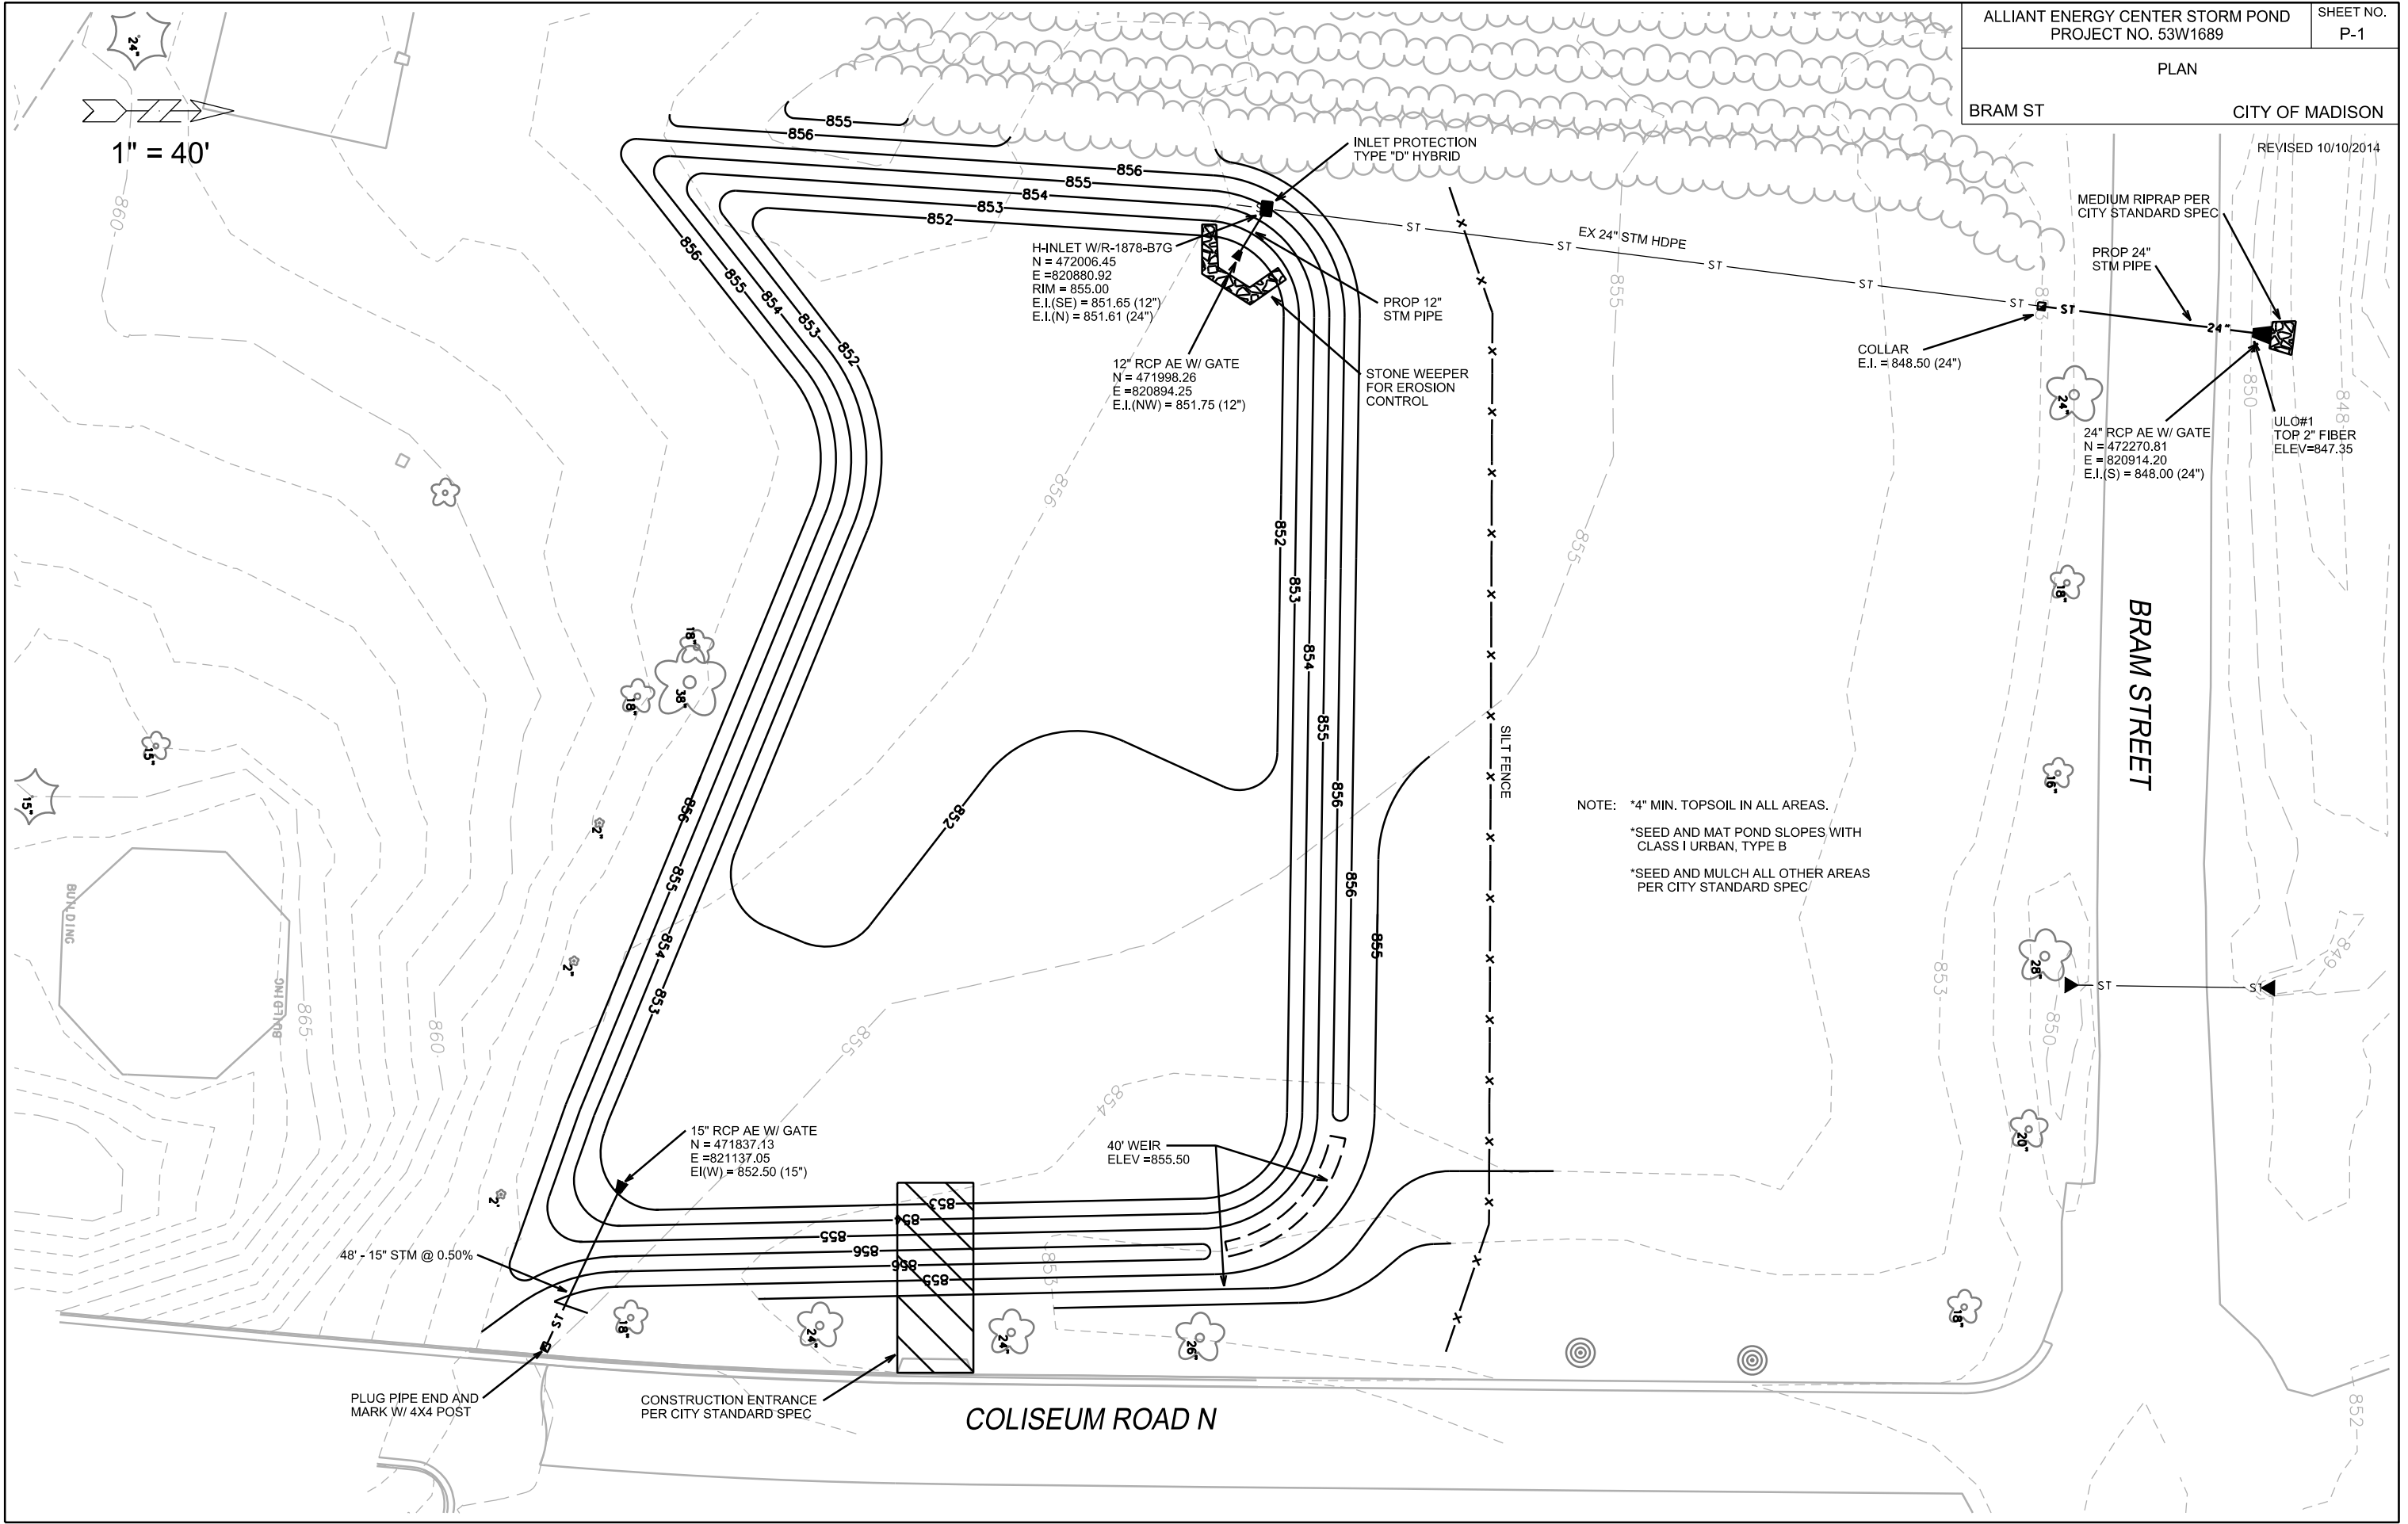

NOTE: *4" MIN. TOPSOIL IN ALL AREAS.
*SEED AND MAT POND SLOPES WITH CLASS I URBAN, TYPE B
*SEED AND MULCH ALL OTHER AREAS PER CITY STANDARD SPEC

PLOT SCALE: _____
PLOT NAME: _____
REV. DATE: _____
ORIGINATOR: CITY OF MADISON, STREETS DIVISION