



Architectural Colors

**STANDARD
COLORS**



REGAL WHITE



BONE WHITE



SURREY BEIGE



SANDSTONE



ALMOND



BUCKSKIN



ASH GRAY



SLATE GRAY



CHARCOAL



MATTE BLACK



MEDIUM BRONZE



DARK BRONZE



PATINA GREEN



EVERGREEN



MANSARD BROWN



COLONIAL RED



ROMAN BLUE



PATRICIAN BRONZE



TERRA COTTA

ALL COLORS ARE ENERGY STAR COMPLIANT





Imagery ©2014 Landsat, NOAA, Google, Map data ©2014 Google

1
C200

AERIAL VIEW LOOKING NORTH

NTS


Location:
3620 MARSH ROAD
MADISON, WI 53718

HELLERS' EQUIPMENT REMOVAL & DISPOSAL
SITE IMPROVEMENTS
Sheet Title:
EXISTING CONDITIONS

Revisions:

No.	Date	Description

Graphic Scale	N/A
Project Number	1424
Set Type	CD
Date Issued	08/06/2014
Sheet Number	C200

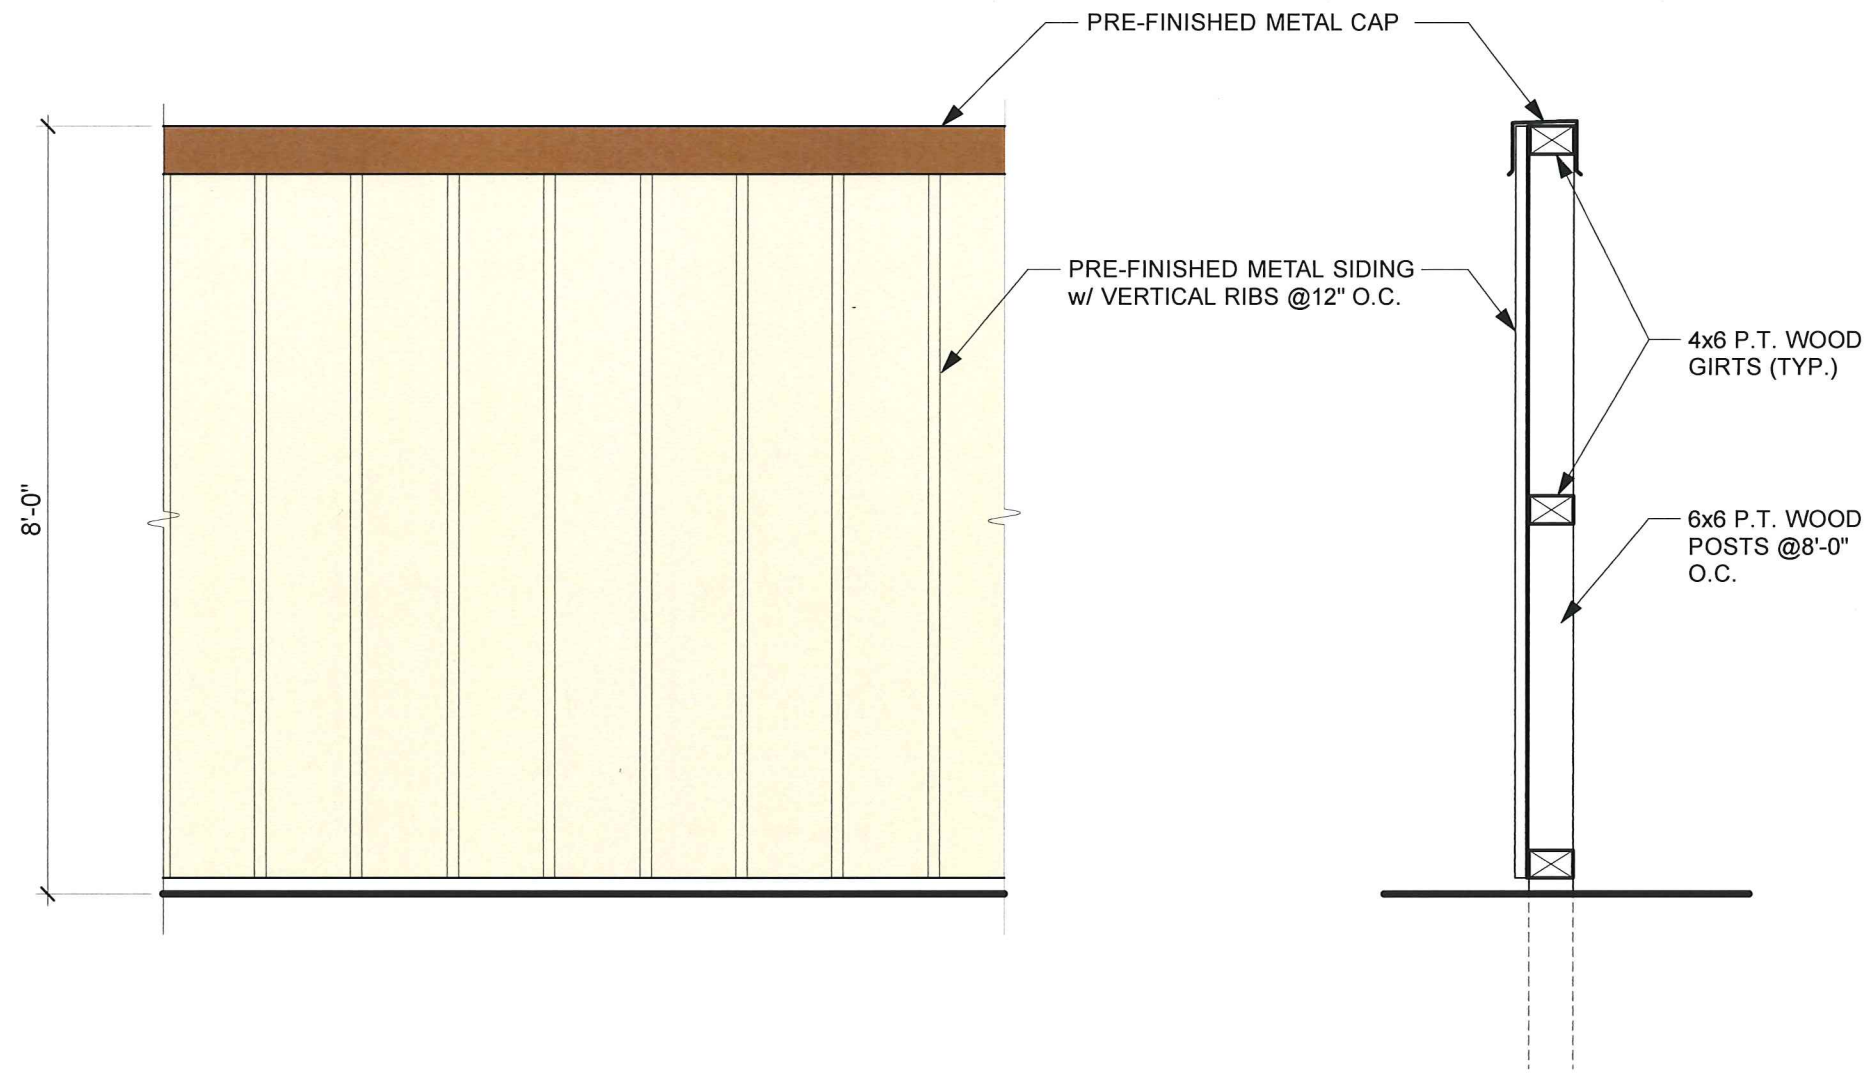

1 FENCE DETAIL
 C300 Scale: 1/2" = 1'-0"

Revisions:		
No.	Date:	Description:

Graphic Scale	N/A
Project Number	1424
Set Type	CD
Date Issued	08/06/2014
Sheet Number	C300