


EXHIBIT "A"

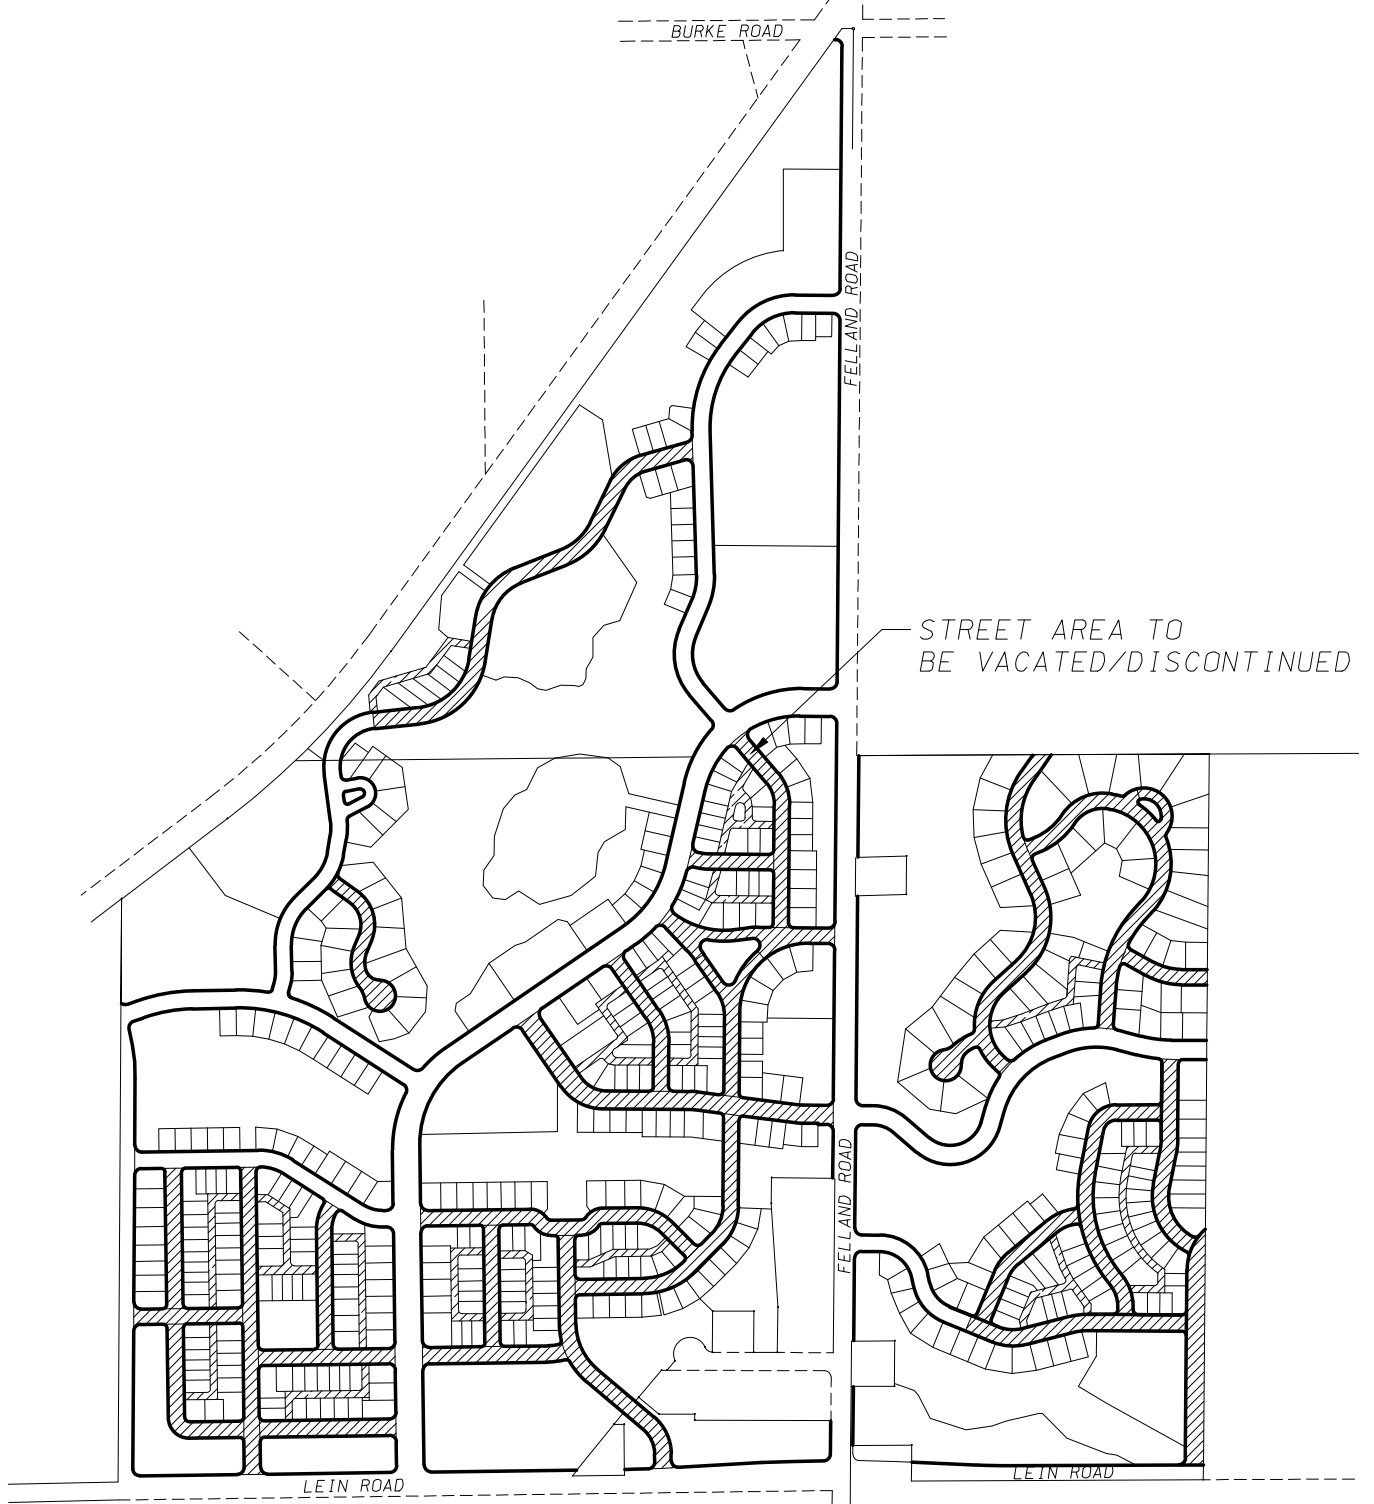

STREET AREA TO BE VACATED/DISCONTINUED



D'ONOFRIO KOTTKE AND ASSOCIATES, INC.

7530 Westward Way, Madison, WI 53717
Phone: 608.833.7530 • Fax: 608.833.1089

YOUR NATURAL RESOURCE FOR LAND DEVELOPMENT



0 700




Scale 1" = 700'


DATE: March 9, 2015

F.N.: 14-07-117

EXHIBIT "A"

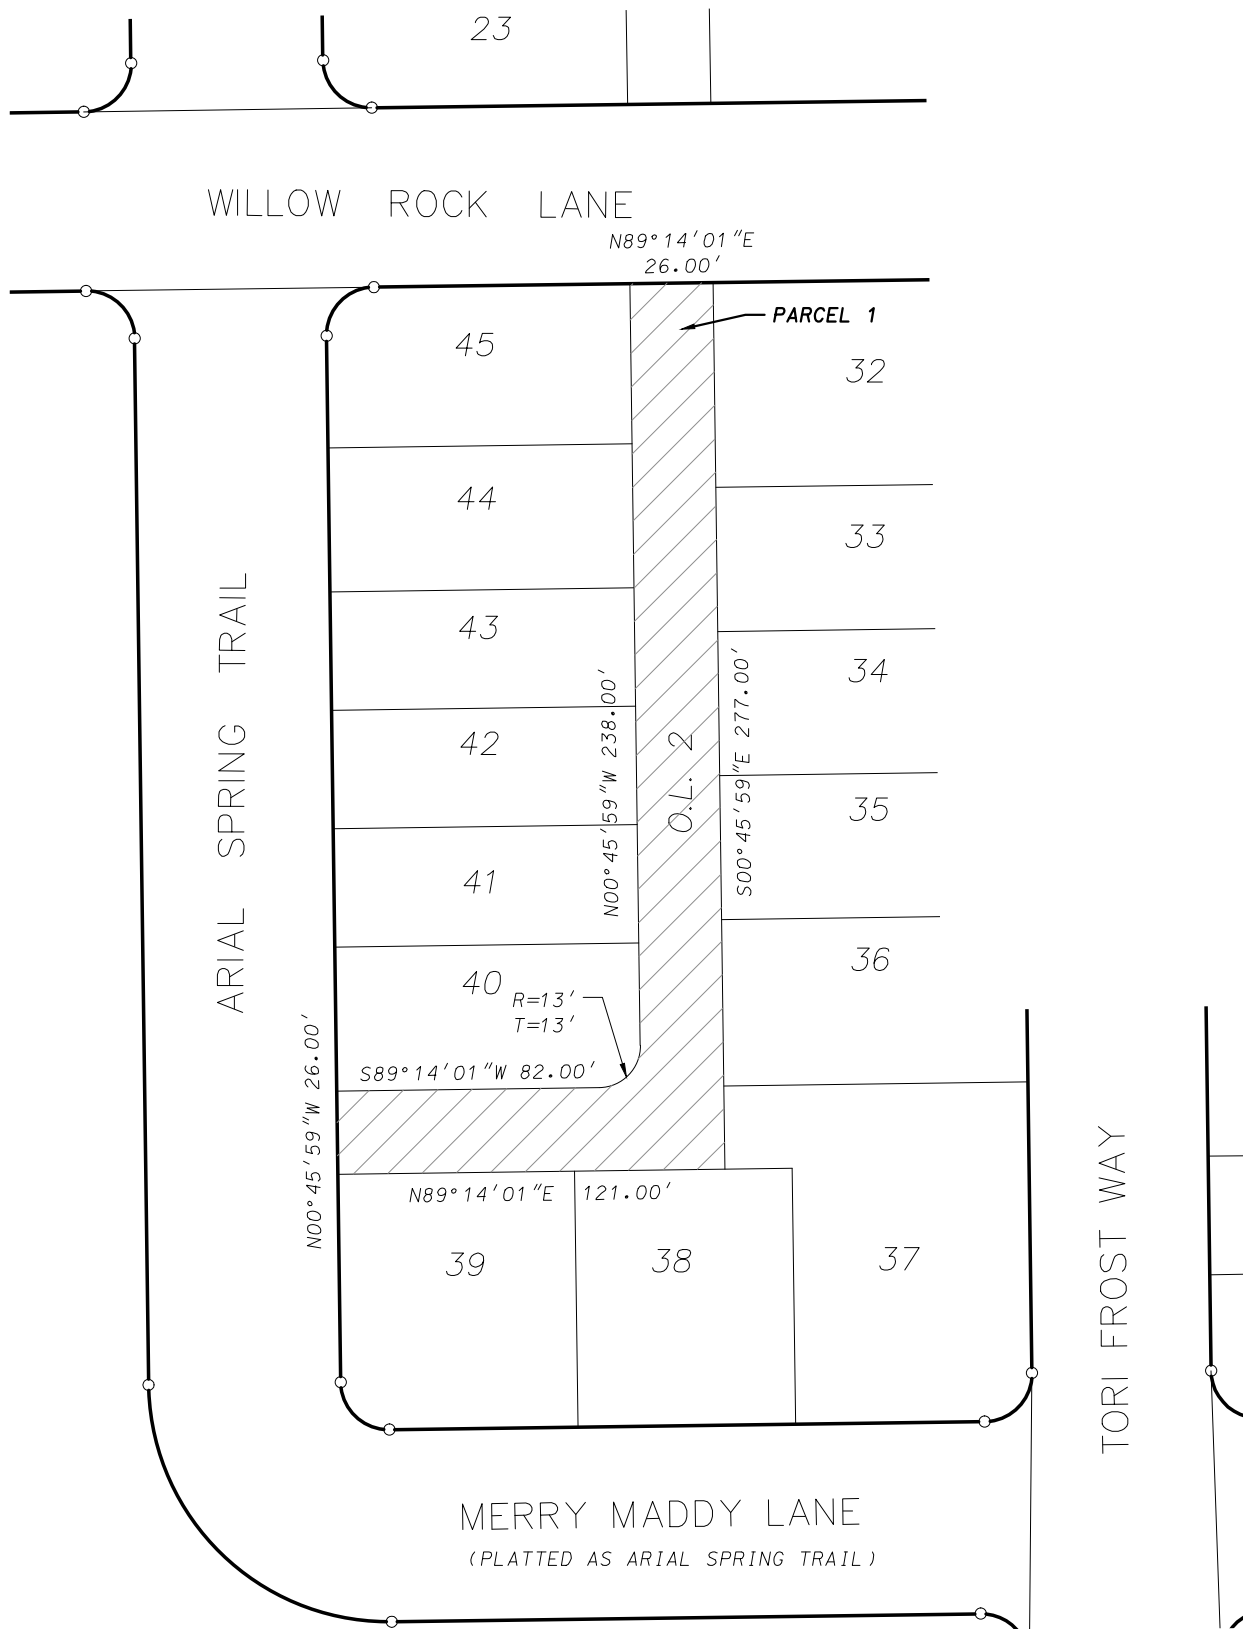


D'ONOFRIO KOTTKE AND ASSOCIATES, INC.
 7530 Westward Way, Madison, WI 53717
 Phone: 608.833.7530 • Fax: 608.833.1089
 YOUR NATURAL RESOURCE FOR LAND DEVELOPMENT

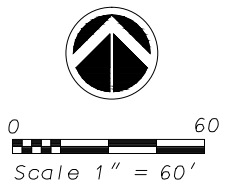


DATE: March 9, 2015
 F.N.: 14-07-117

EXHIBIT "A"

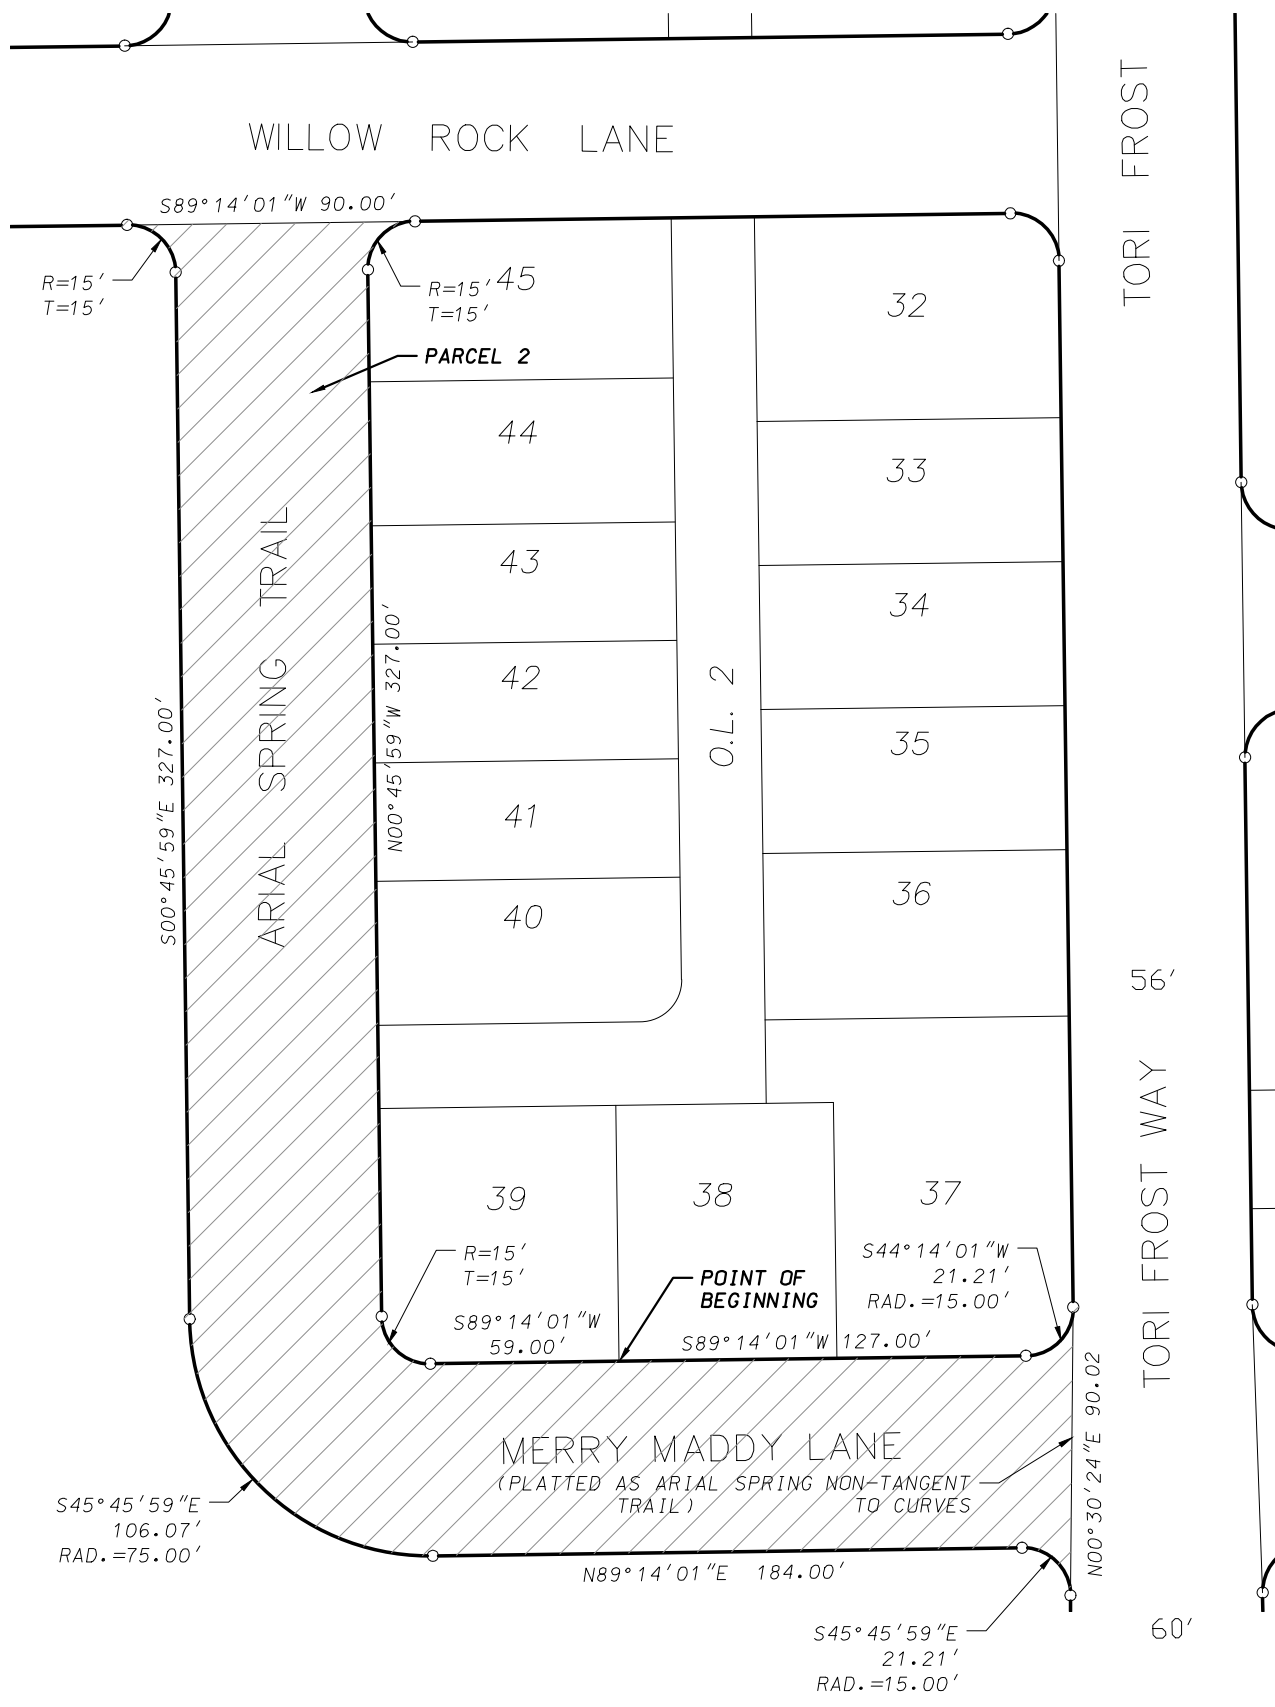


D'ONOFRIO KOTTKE AND ASSOCIATES, INC.
 7530 Westward Way, Madison, WI 53717
 Phone: 608.833.7530 • Fax: 608.833.1089
 YOUR NATURAL RESOURCE FOR LAND DEVELOPMENT

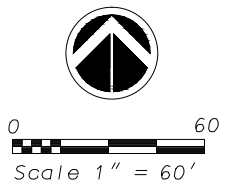


DATE: March 9, 2015
 F.N.: 14-07-117

EXHIBIT "A"

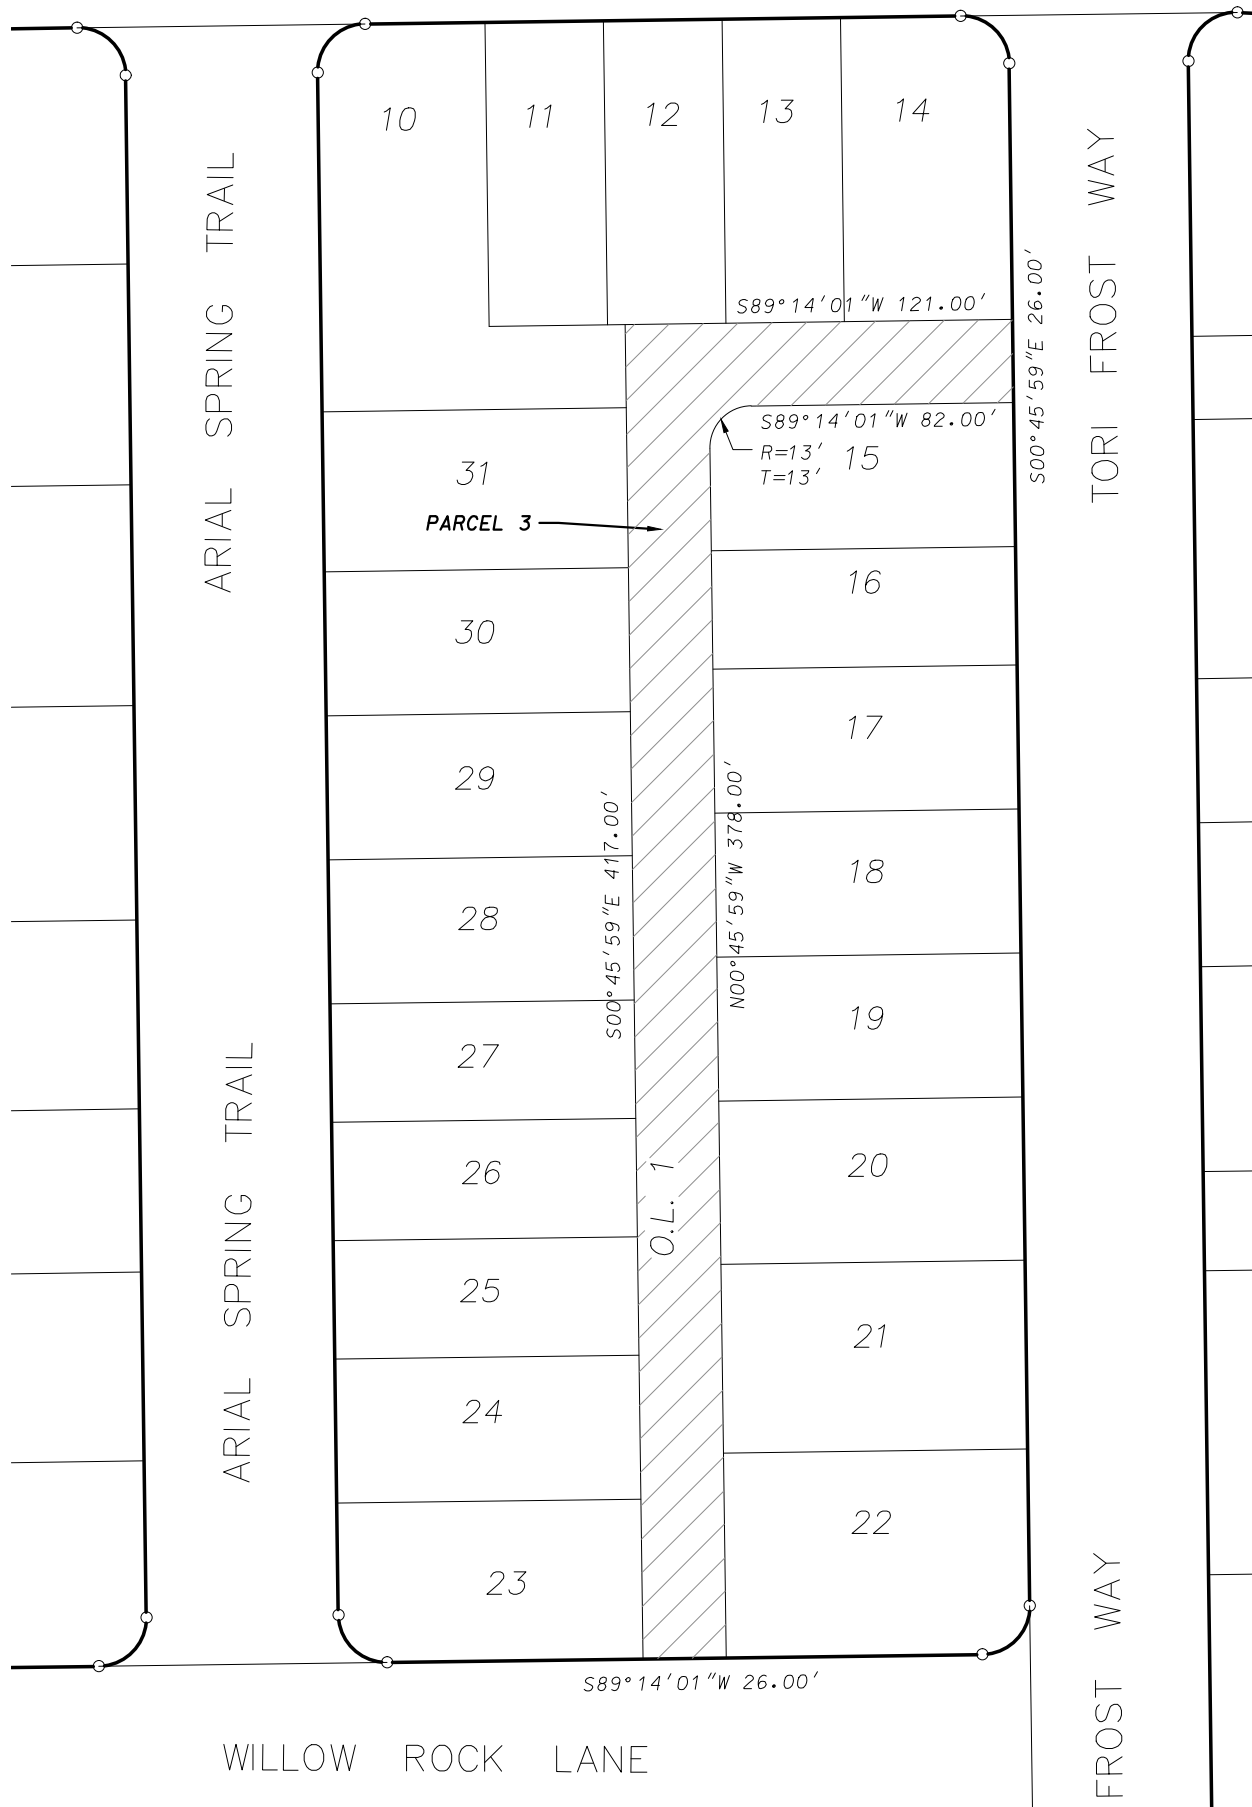

D'ONOFRIO KOTTKE AND ASSOCIATES, INC.
 7530 Westward Way, Madison, WI 53717
 Phone: 608.833.7530 • Fax: 608.833.1089
 YOUR NATURAL RESOURCE FOR LAND DEVELOPMENT

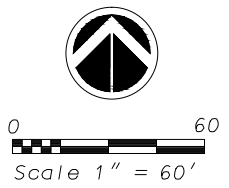


DATE: March 9, 2015
 F.N.: 14-07-117

EXHIBIT "A"





D'ONOFRIO KOTTKE AND ASSOCIATES, INC.
 7530 Westward Way, Madison, WI 53717
 Phone: 608.833.7530 • Fax: 608.833.1089
 YOUR NATURAL RESOURCE FOR LAND DEVELOPMENT

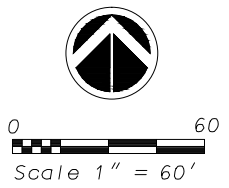

DATE: March 9, 2015
 F.N.: 14-07-117


EXHIBIT "A"

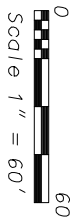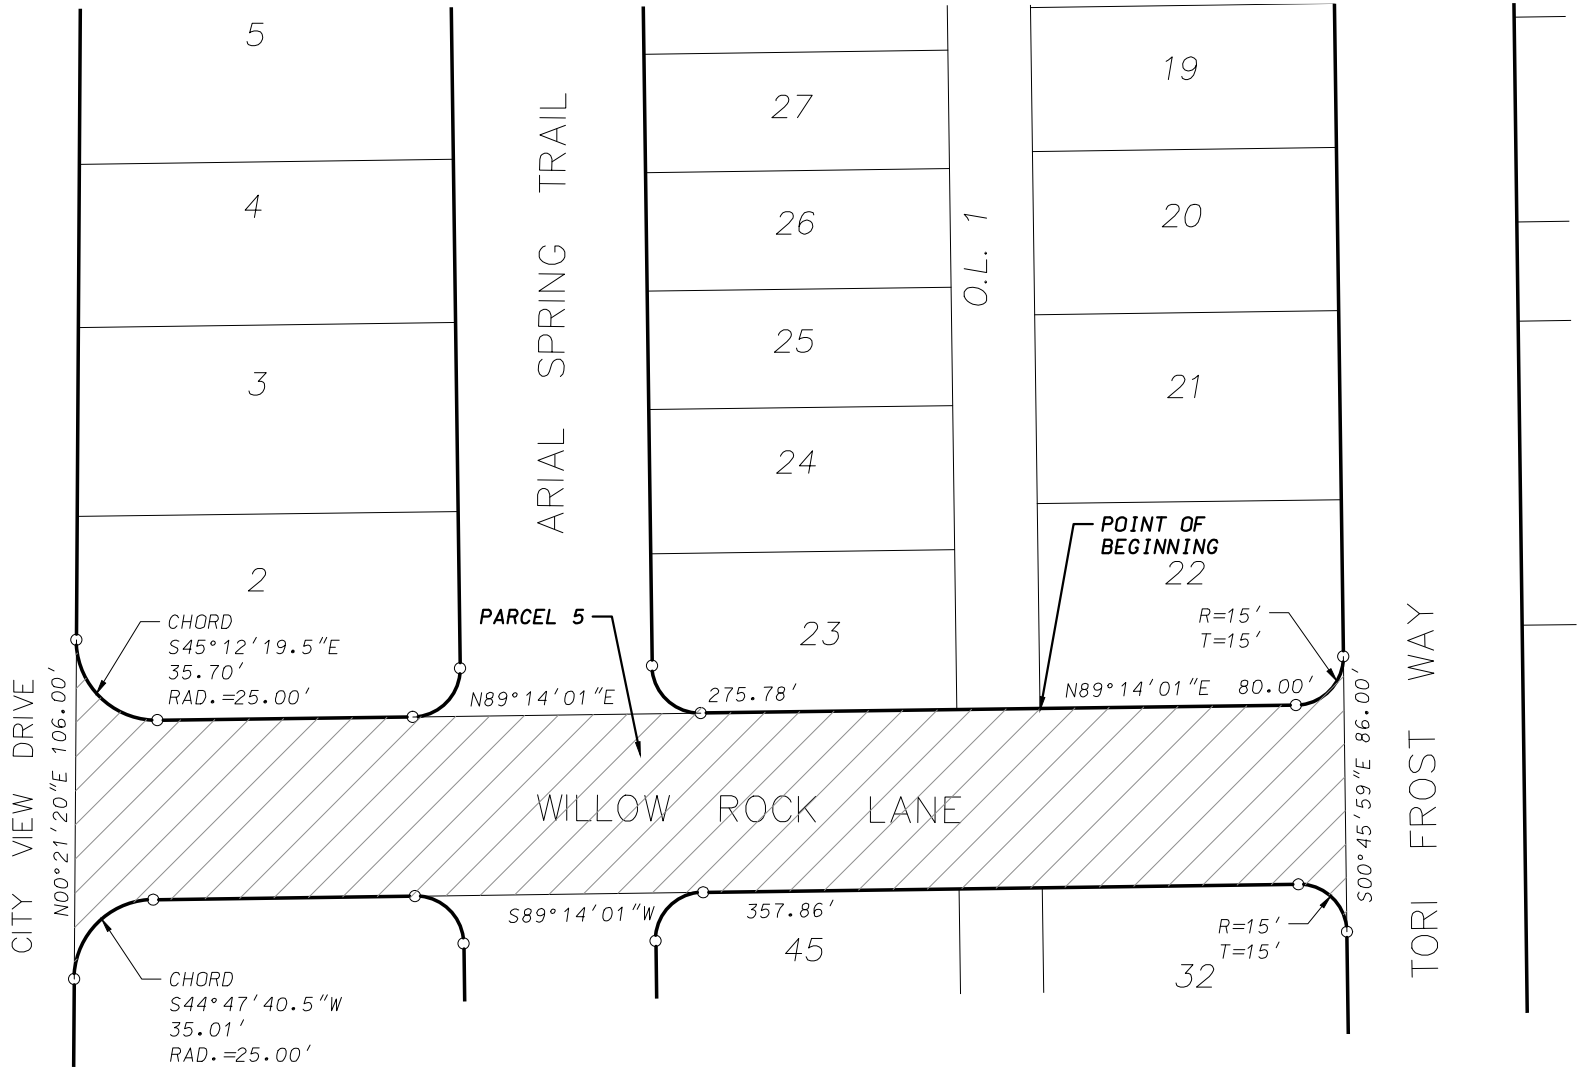


DATE: March 9, 2015
 F.N.: 14-07-117

D'ONOFRIO KOTKE AND ASSOCIATES, INC.
 7530 Westward Way, Madison, WI 53717
 Phone: 608.833.7530 • Fax: 608.833.1089
 YOUR NATURAL RESOURCE FOR LAND DEVELOPMENT

EXHIBIT "A"

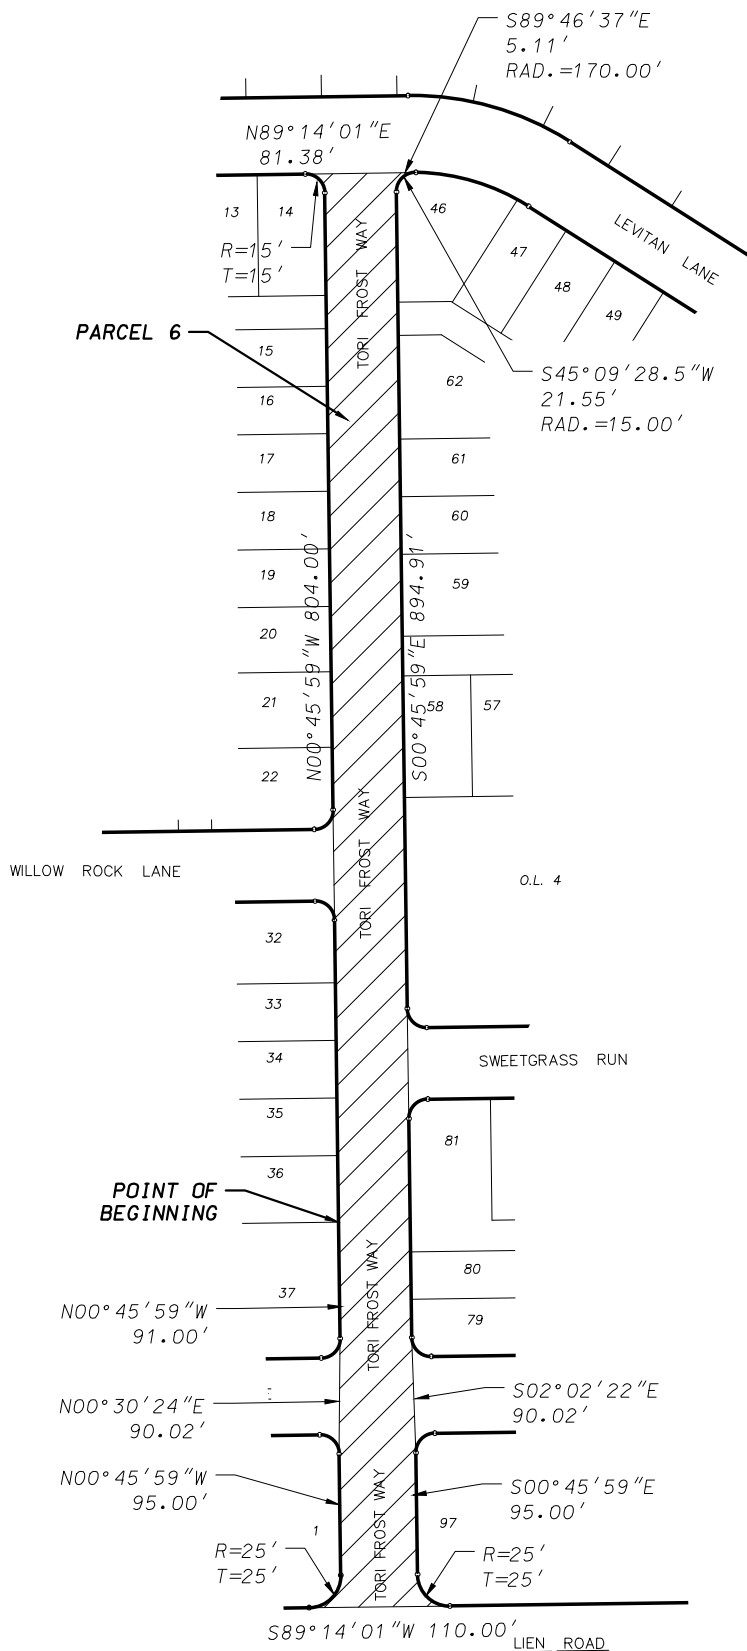



D'ONOFRIO KOTTKE AND ASSOCIATES, INC.
 7530 Westward Way, Madison, WI 53717
 Phone: 608.833.7530 • Fax: 608.833.1089
 YOUR NATURAL RESOURCE FOR LAND DEVELOPMENT

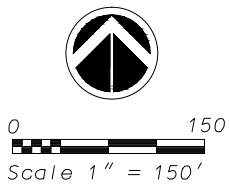

DATE: March 9, 2015
 F.N.: 14-07-117

EXHIBIT "A"

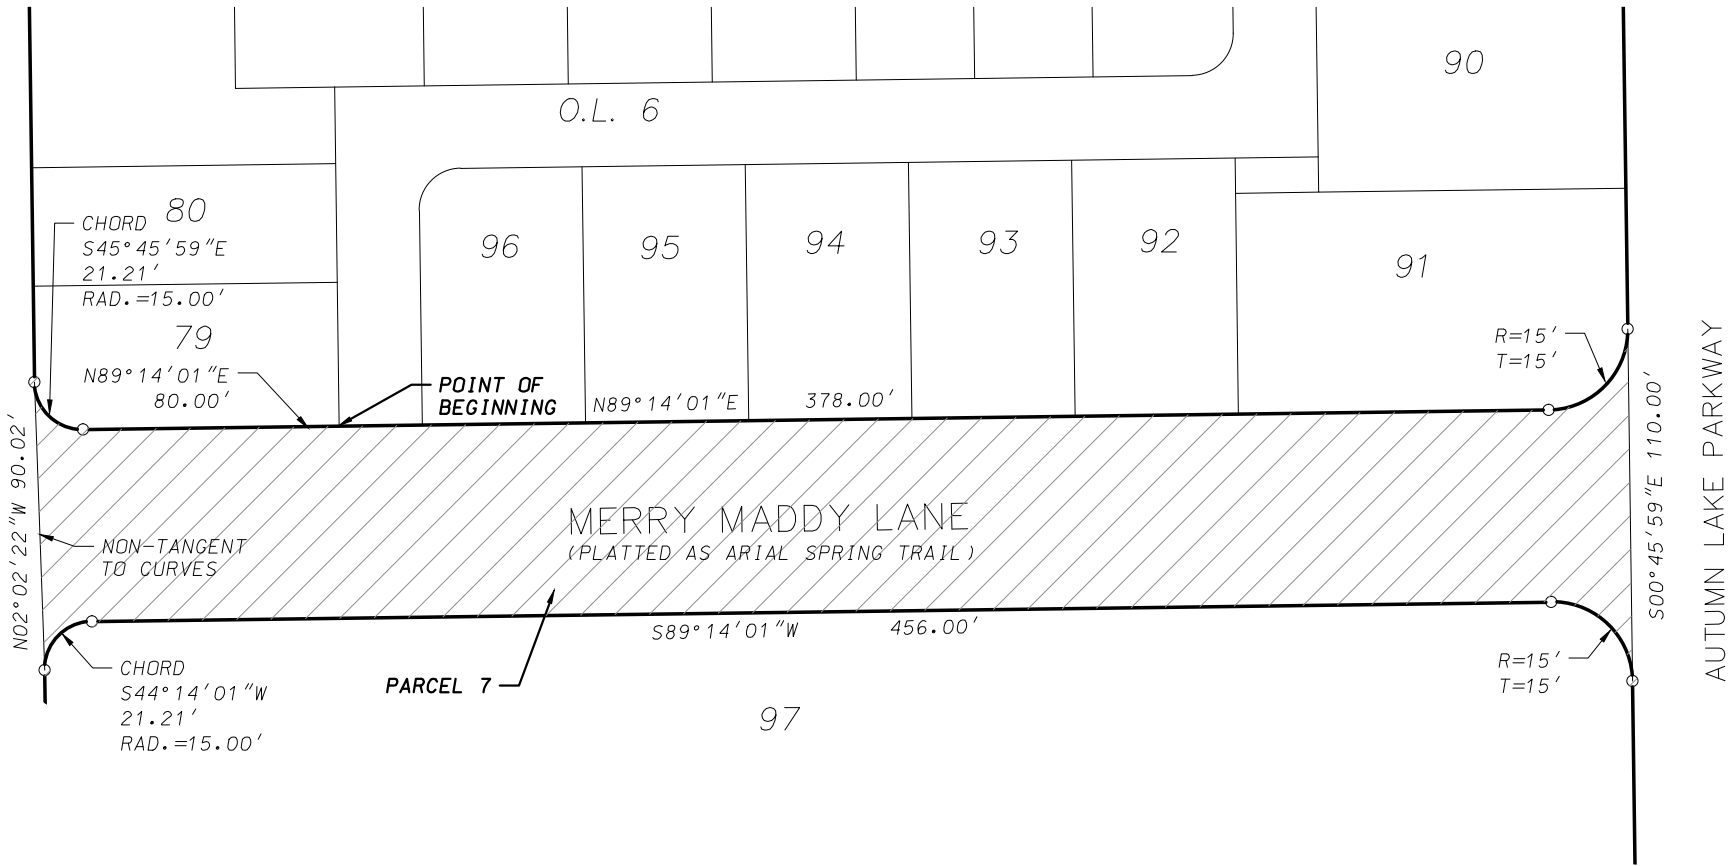

TORI FROST WAY

AUTUMN LAKE PARKWAY

O.L. 6

90

91

92

93

94

95

96

R=15'
T=15'

R=15'
T=15'

POINT OF BEGINNING

PARCEL 7

MERRY MADDY LANE
(PLATTED AS ARIAL SPRING TRAIL)

97

CHORD 80
 $S45^{\circ}45'59''E$
21.21'
 $RAD.=15.00'$

79
 $N89^{\circ}14'01''E$
80.00'

NON-TANGENT TO CURVES
 $N02^{\circ}02'22''W$ 90.02'

CHORD
 $S44^{\circ}14'01''W$
21.21'
 $RAD.=15.00'$

$S89^{\circ}14'01''W$ 456.00'

$S00^{\circ}45'59''E$ 110.00'




D'ONOFRIO KOTIKE AND ASSOCIATES, INC.
7530 Westwood Way, Madison, WI 53717
Phone: 608.833.7530 • Fax: 608.833.1089
YOUR NATURAL RESOURCE FOR LAND DEVELOPMENT



0
Scale 1" = 60'

DATE: March 9, 2015
F.N.: 14-07-117

EXHIBIT "A"

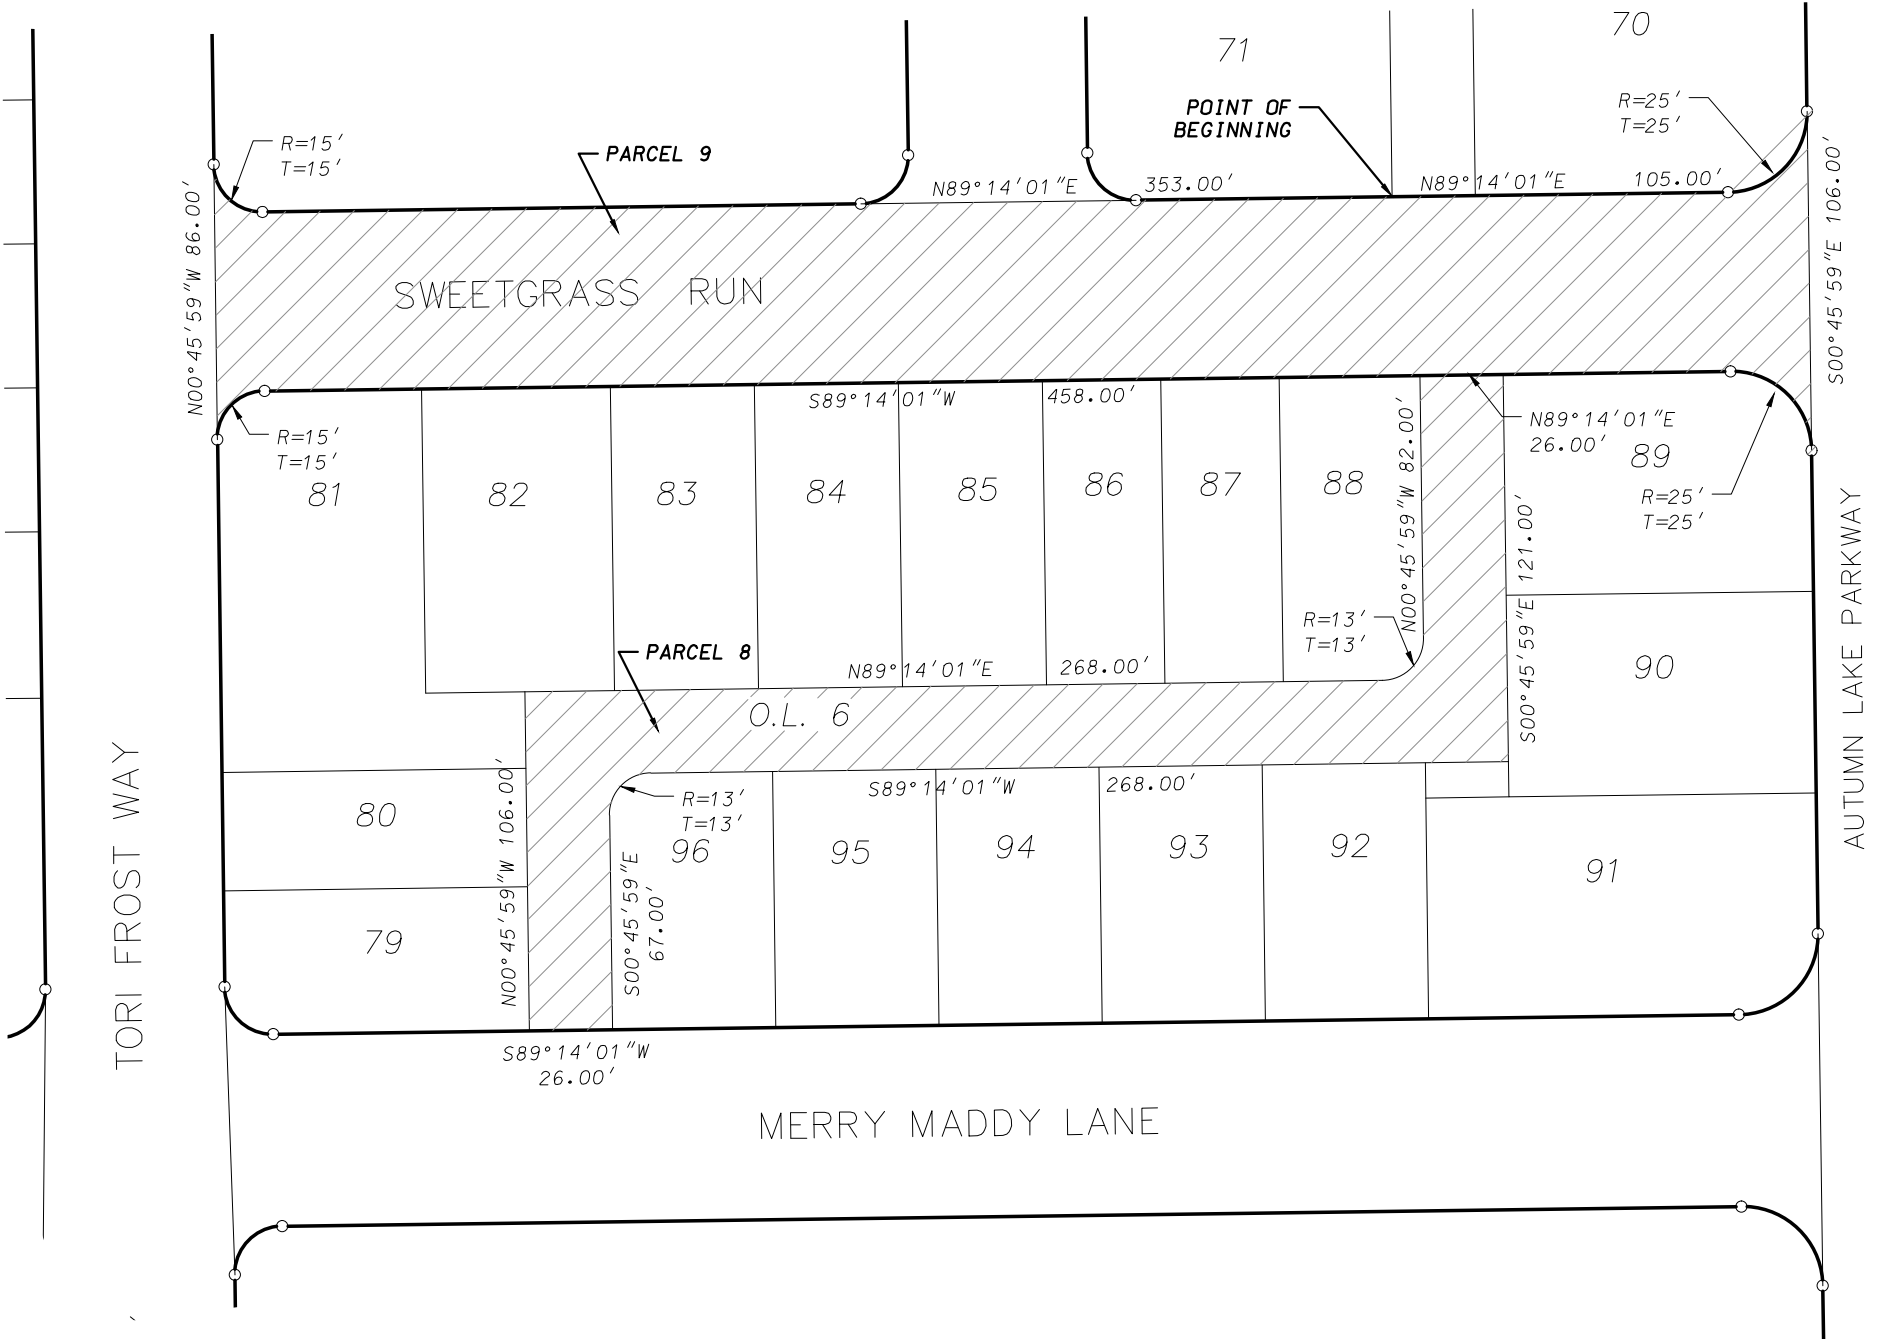

D'ONOFRIO KOTKE AND ASSOCIATES, INC.
 7530 Westwood Way, Madison, WI 53717
 Phone: 608.833.7530 • Fax: 608.833.1089
 YOUR NATURAL RESOURCE FOR LAND DEVELOPMENT




0
 Scale 1" = 60'


SHEET 8 OF

DATE: March 9, 2015
 F.N.: 14-07-117

EXHIBIT "A"

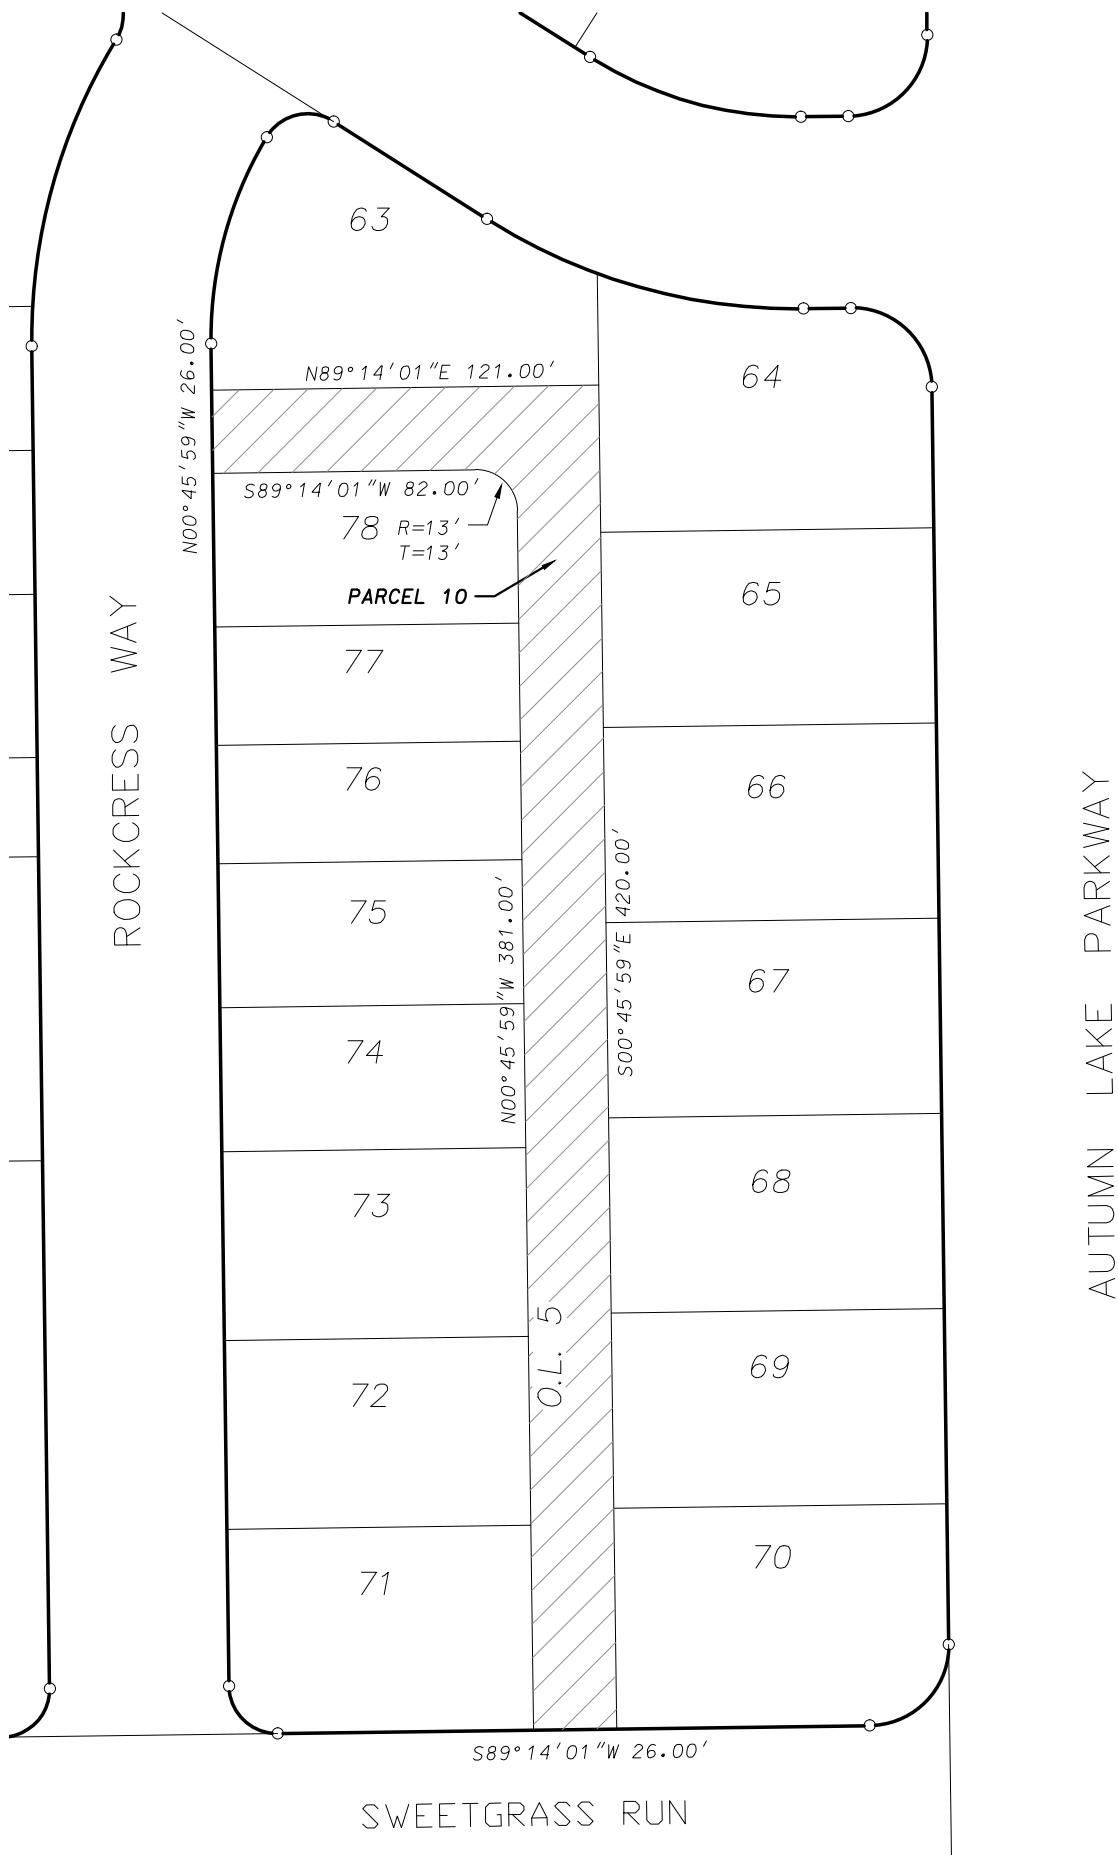

D'ONOFRIO KOTTKE AND ASSOCIATES, INC.
 7530 Westward Way, Madison, WI 53717
 Phone: 608.833.7530 • Fax: 608.833.1089
 YOUR NATURAL RESOURCE FOR LAND DEVELOPMENT

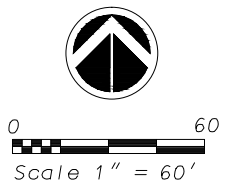


DATE: March 9, 2015
 F.N.: 14-07-117

EXHIBIT "A"




D'ONOFRIO KOTTKE AND ASSOCIATES, INC.
 7530 Westward Way, Madison, WI 53717
 Phone: 608.833.7530 • Fax: 608.833.1089
 YOUR NATURAL RESOURCE FOR LAND DEVELOPMENT

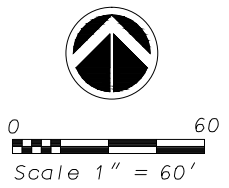


DATE: March 9, 2015
 F.N.: 14-07-117

EXHIBIT "A"

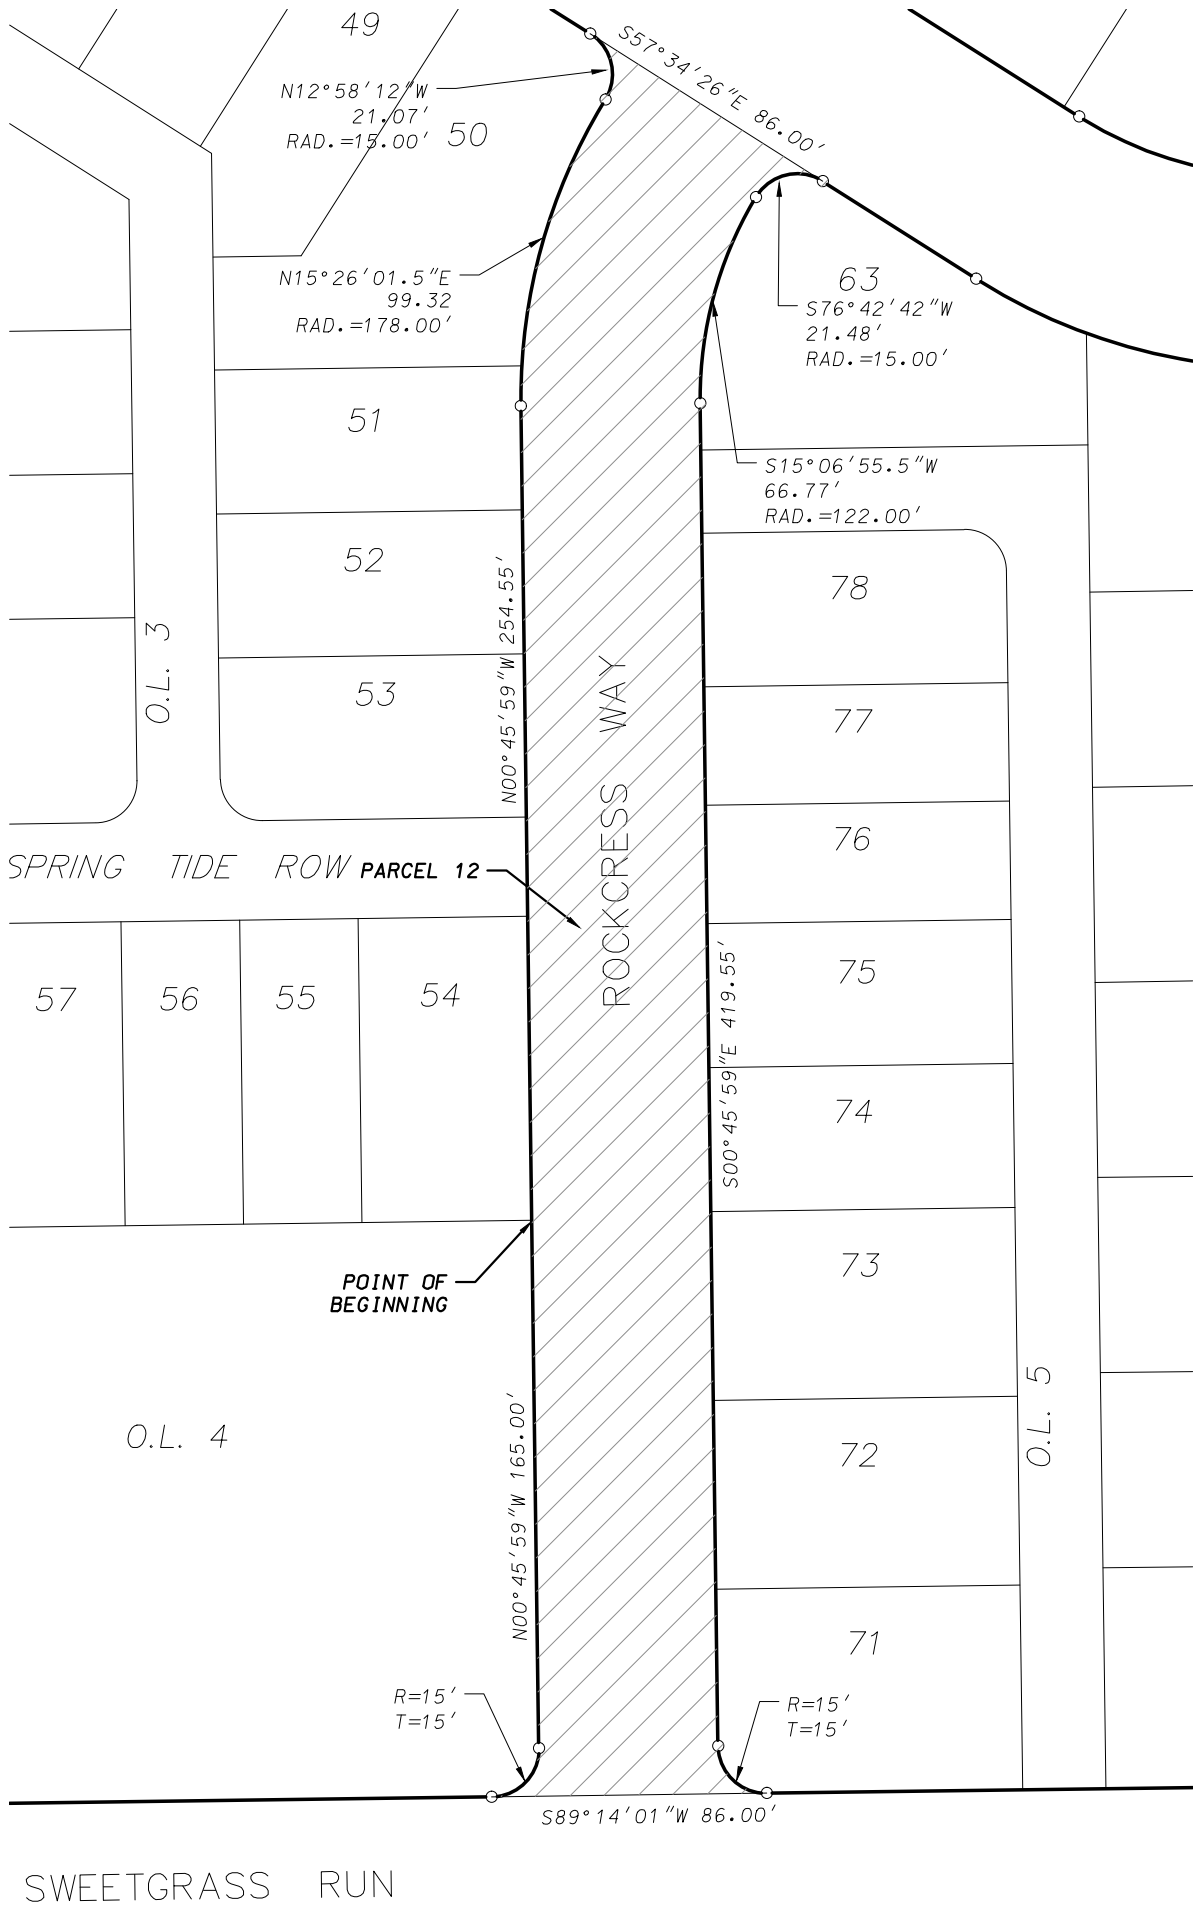



D'ONOFRIO KOTTKE AND ASSOCIATES, INC.
 7530 Westward Way, Madison, WI 53717
 Phone: 608.833.7530 • Fax: 608.833.1089
 YOUR NATURAL RESOURCE FOR LAND DEVELOPMENT

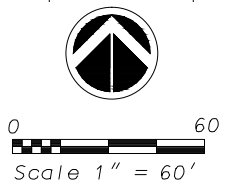

DATE: March 9, 2015
 F.N.: 14-07-117


EXHIBIT "A"

LEVITAN LANE

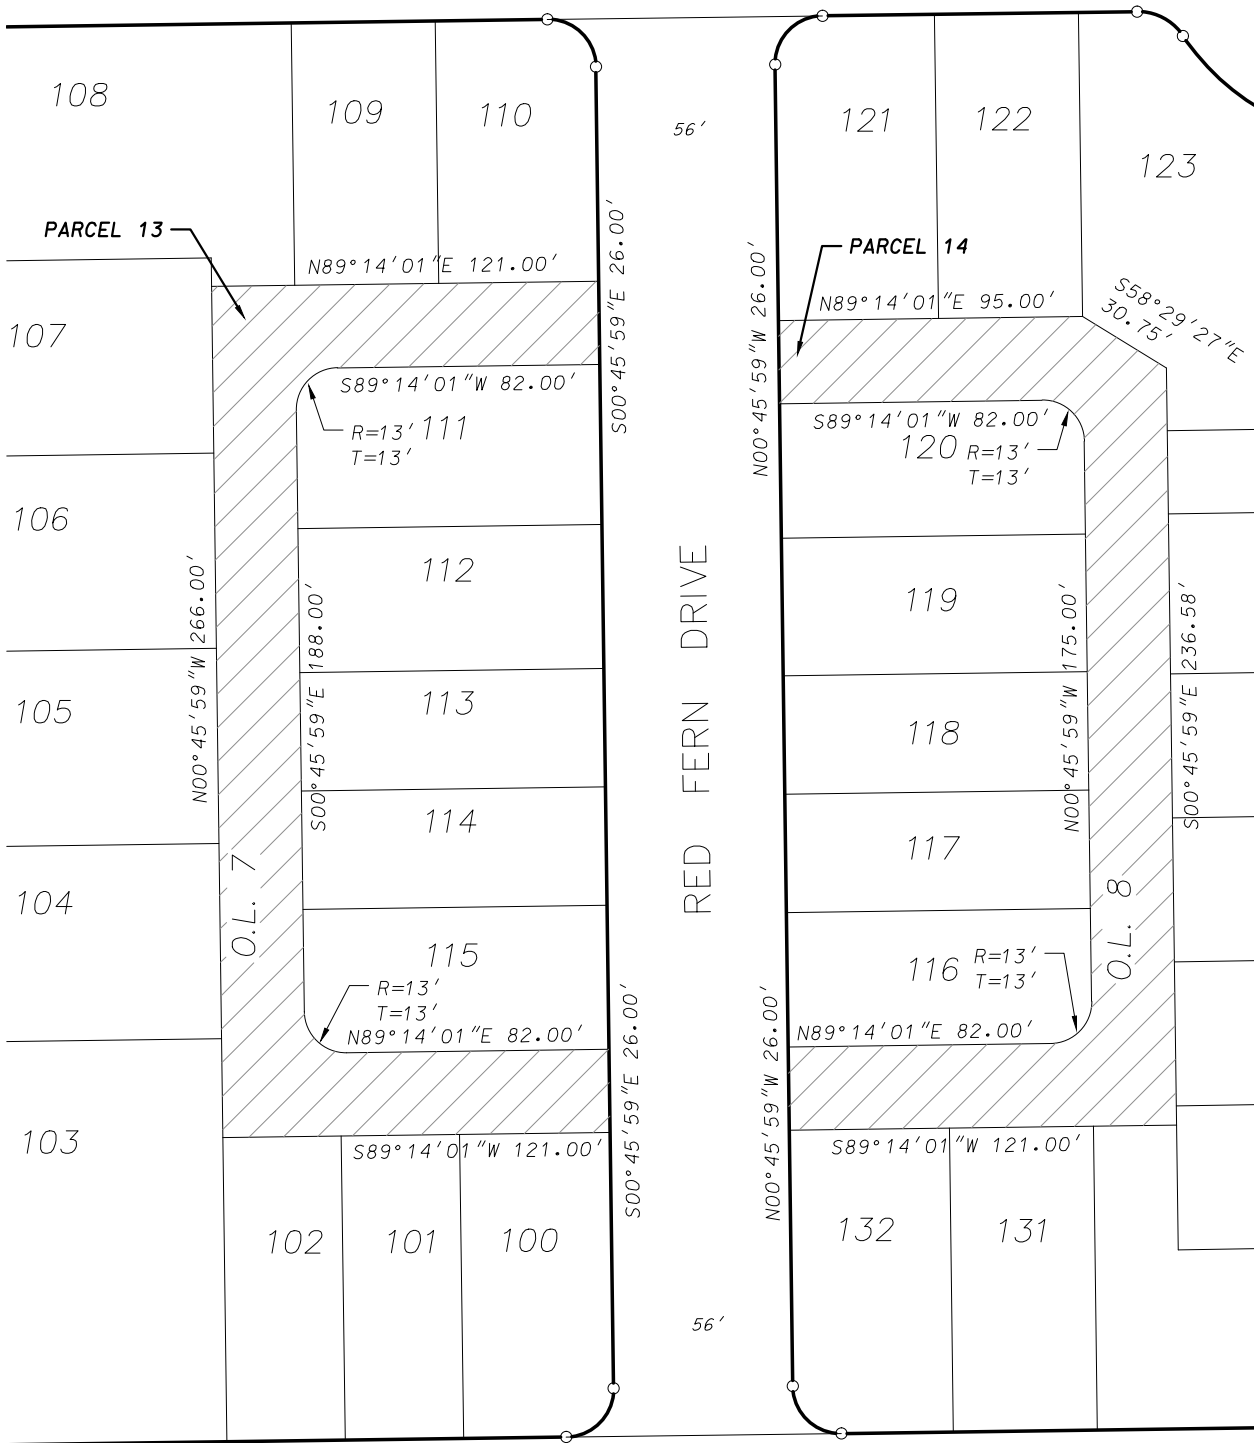


SWEETGRASS RUN

D'ONOFRIO KOTTKE AND ASSOCIATES, INC.
7530 Westward Way, Madison, WI 53717
Phone: 608.833.7530 • Fax: 608.833.1089
YOUR NATURAL RESOURCE FOR LAND DEVELOPMENT

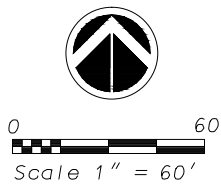


DATE: March 9, 2015
F.N.: 14-07-117

EXHIBIT "A"

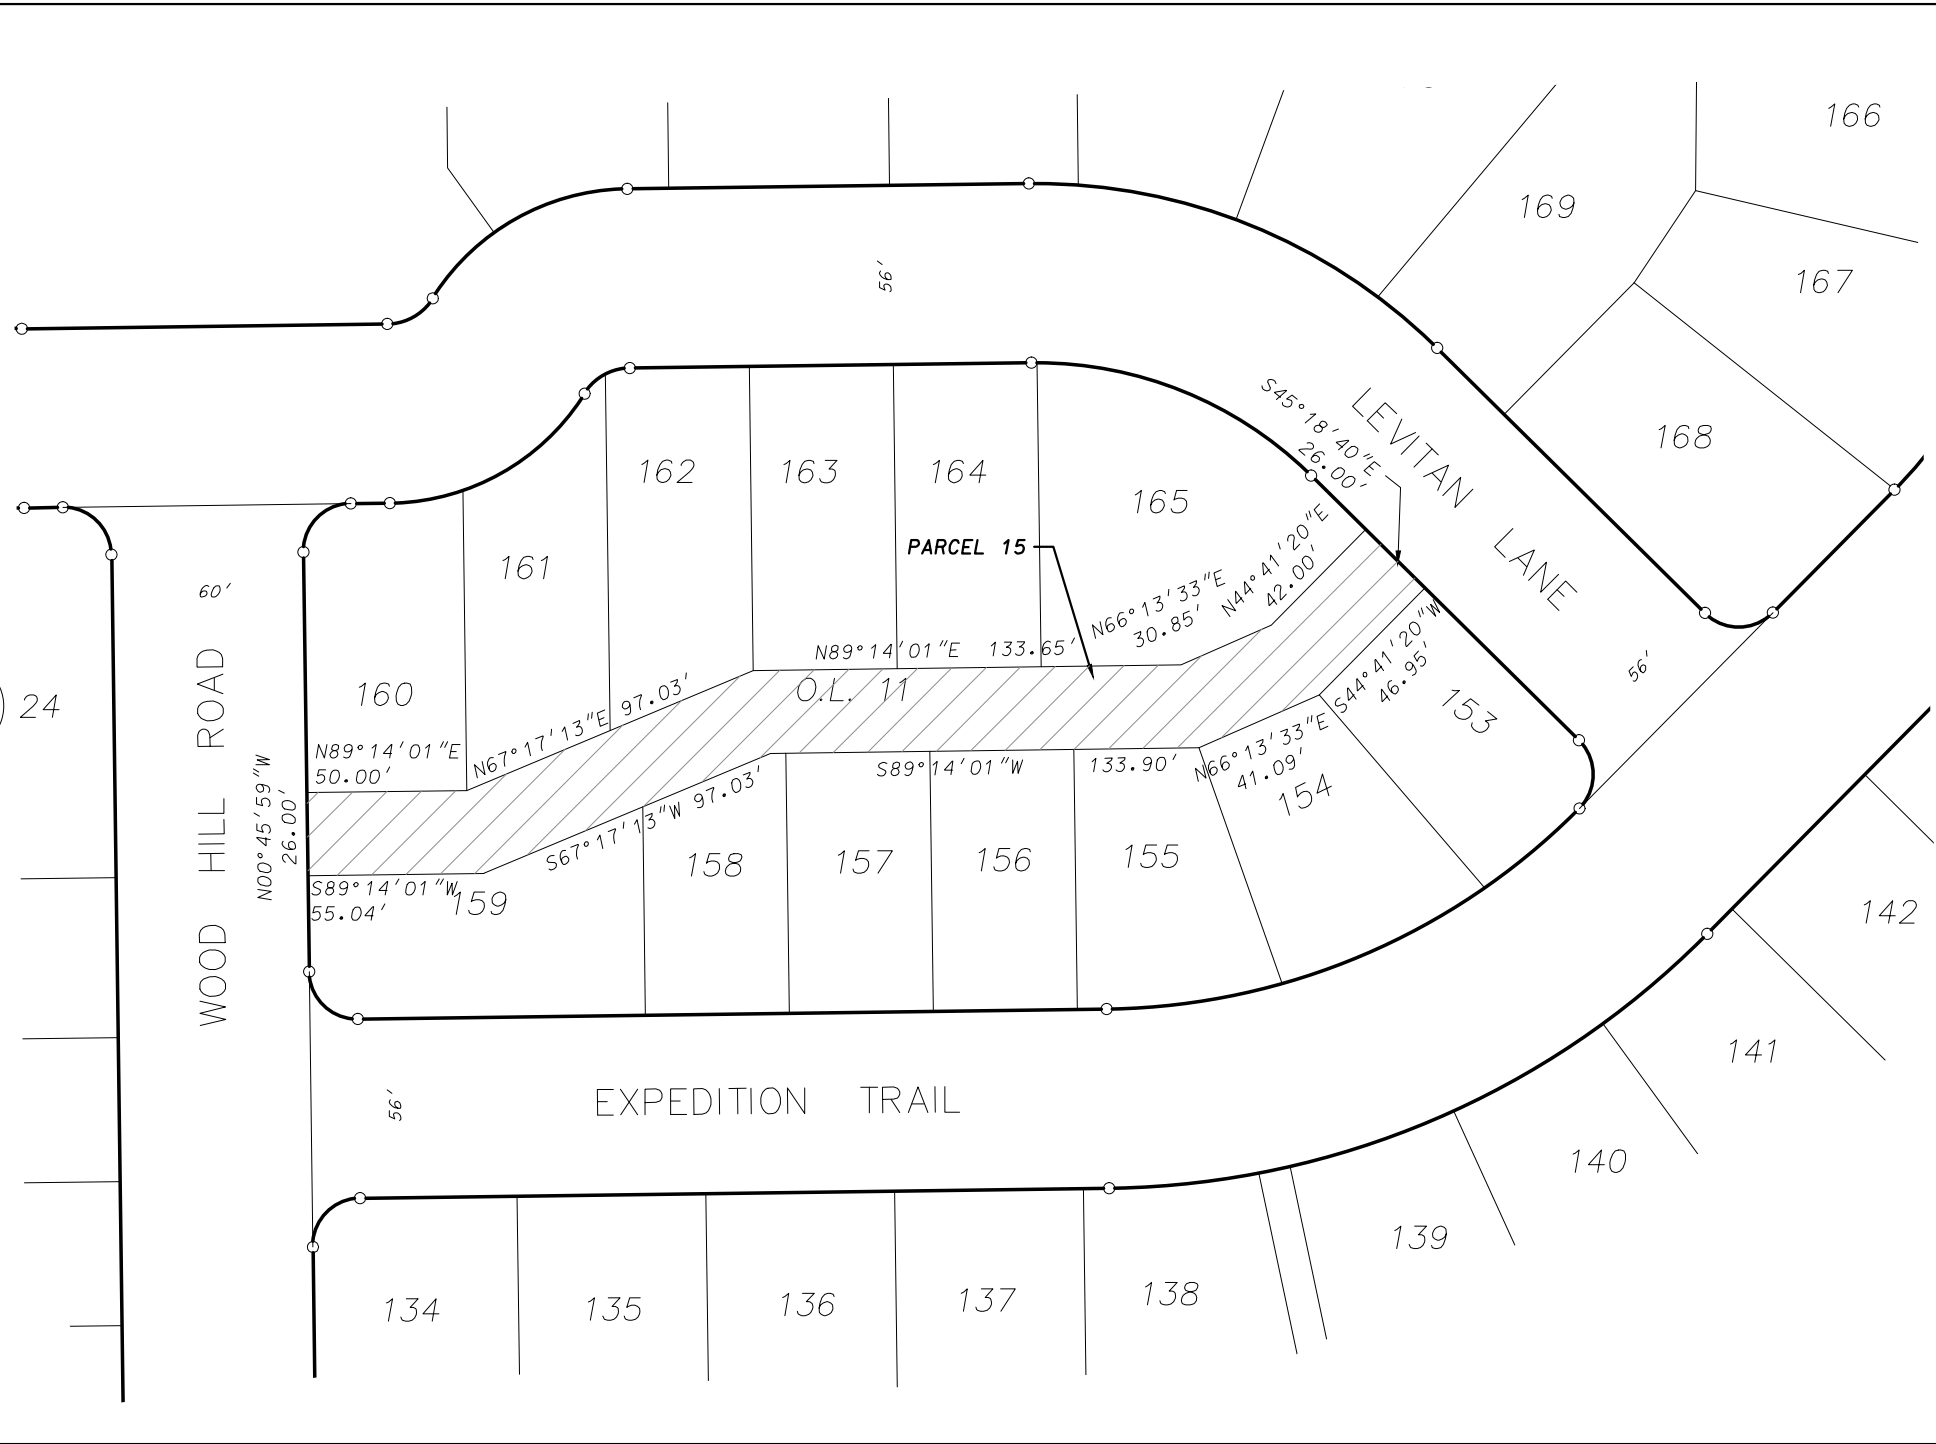


D'ONOFRIO KOTIKE AND ASSOCIATES, INC.

7530 Westward Way, Madison, WI 53717
 Phone: 608.833.7530 • Fax: 608.833.1089
 YOUR NATURAL RESOURCE FOR LAND DEVELOPMENT

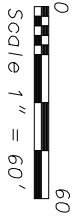

DATE: March 9, 2015
 F.N.: 14-07-117

D'ONOFRIO KOTKE AND ASSOCIATES, INC.
7530 Westward Way, Madison, WI 53717
Phone: 608.833.7530 • Fax: 608.833.1089
YOUR NATURAL RESOURCE FOR LAND DEVELOPMENT

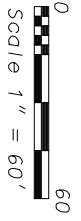

DATE: March 9, 2015
F.N.: 14-07-117

AUTUMN LAKE PARKWAY



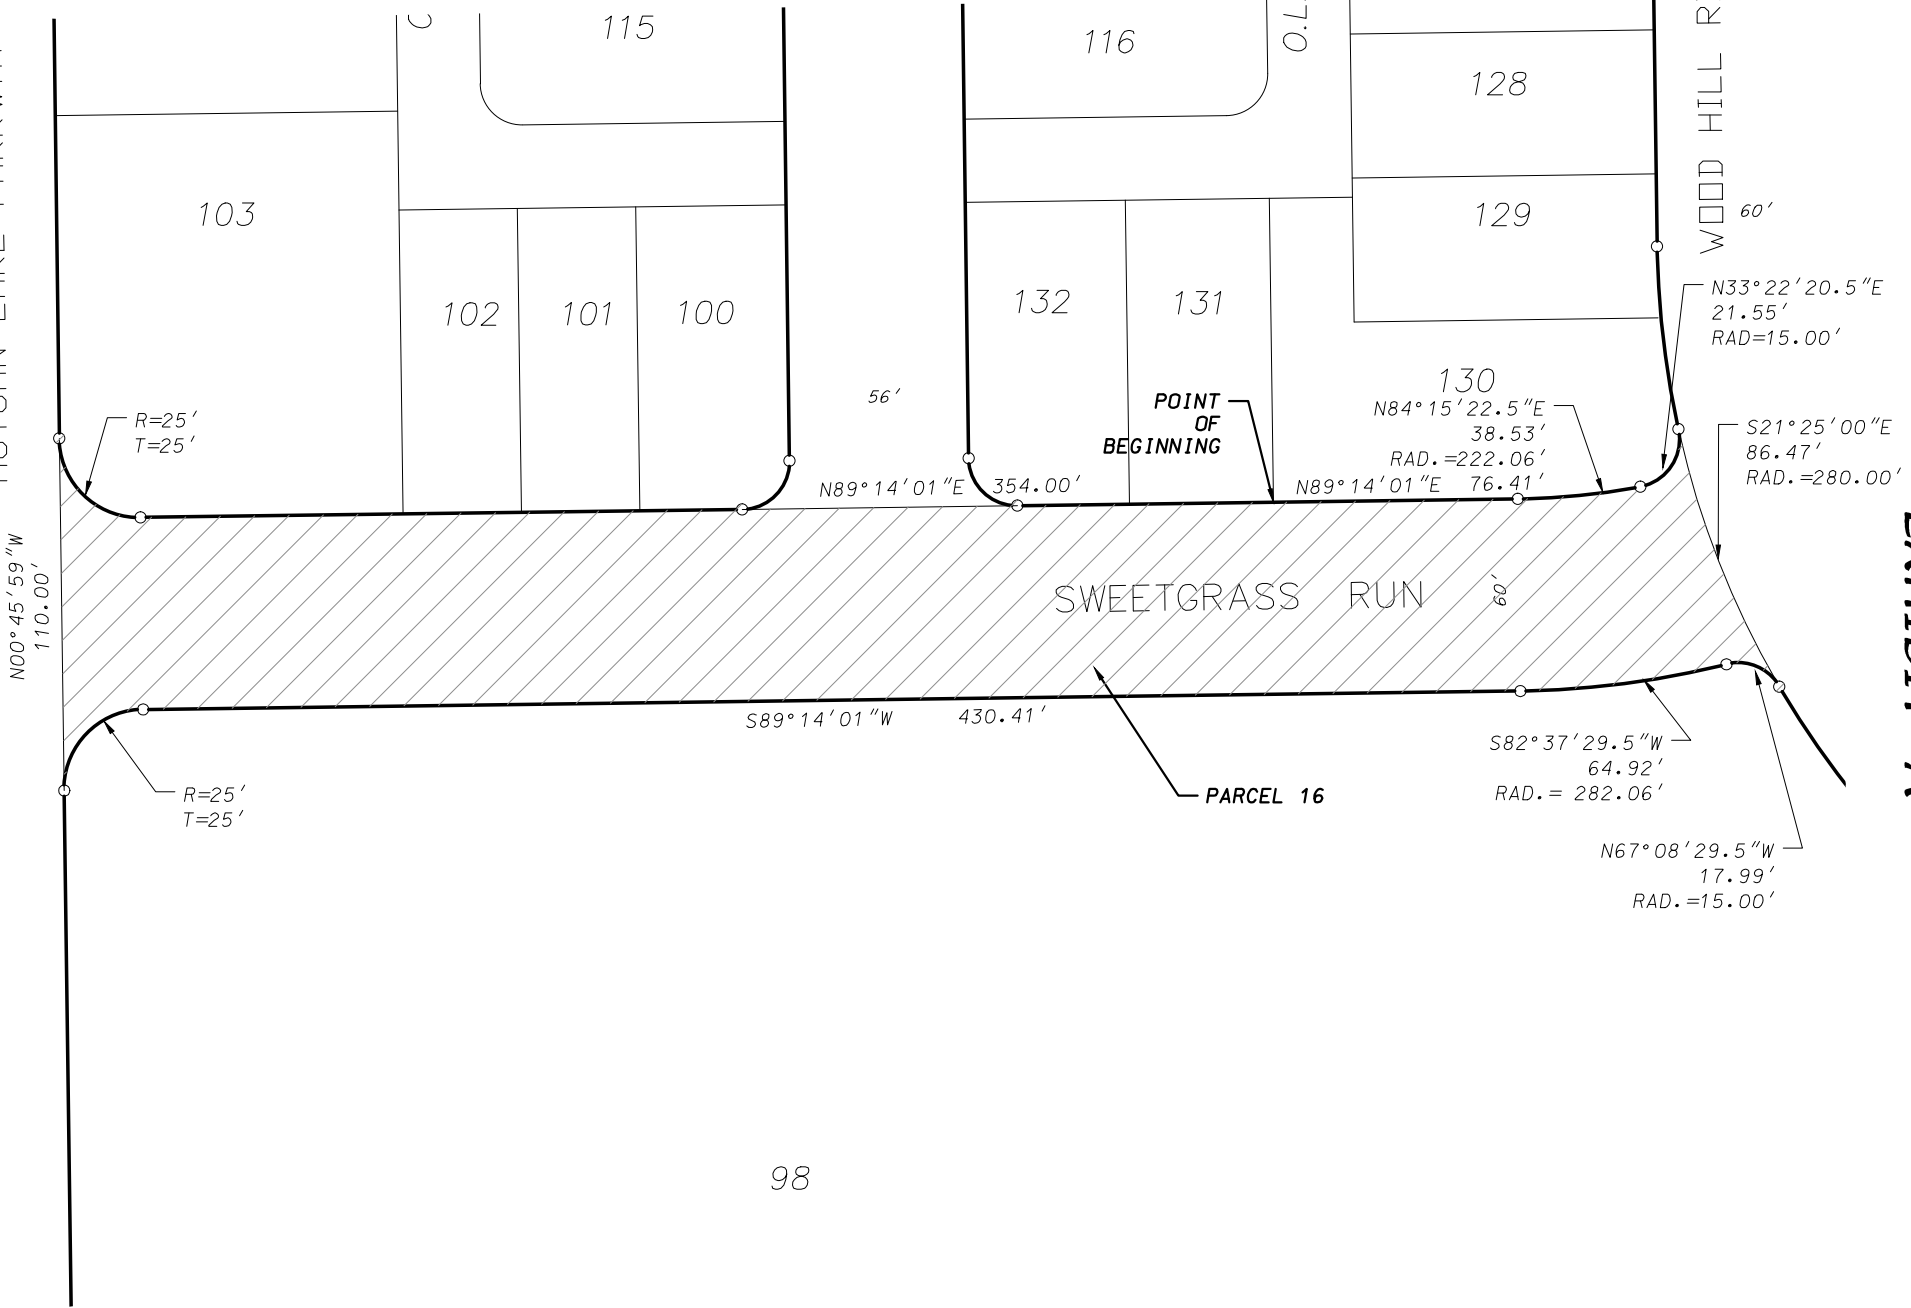


EXHIBIT "A"

EXHIBIT "A"

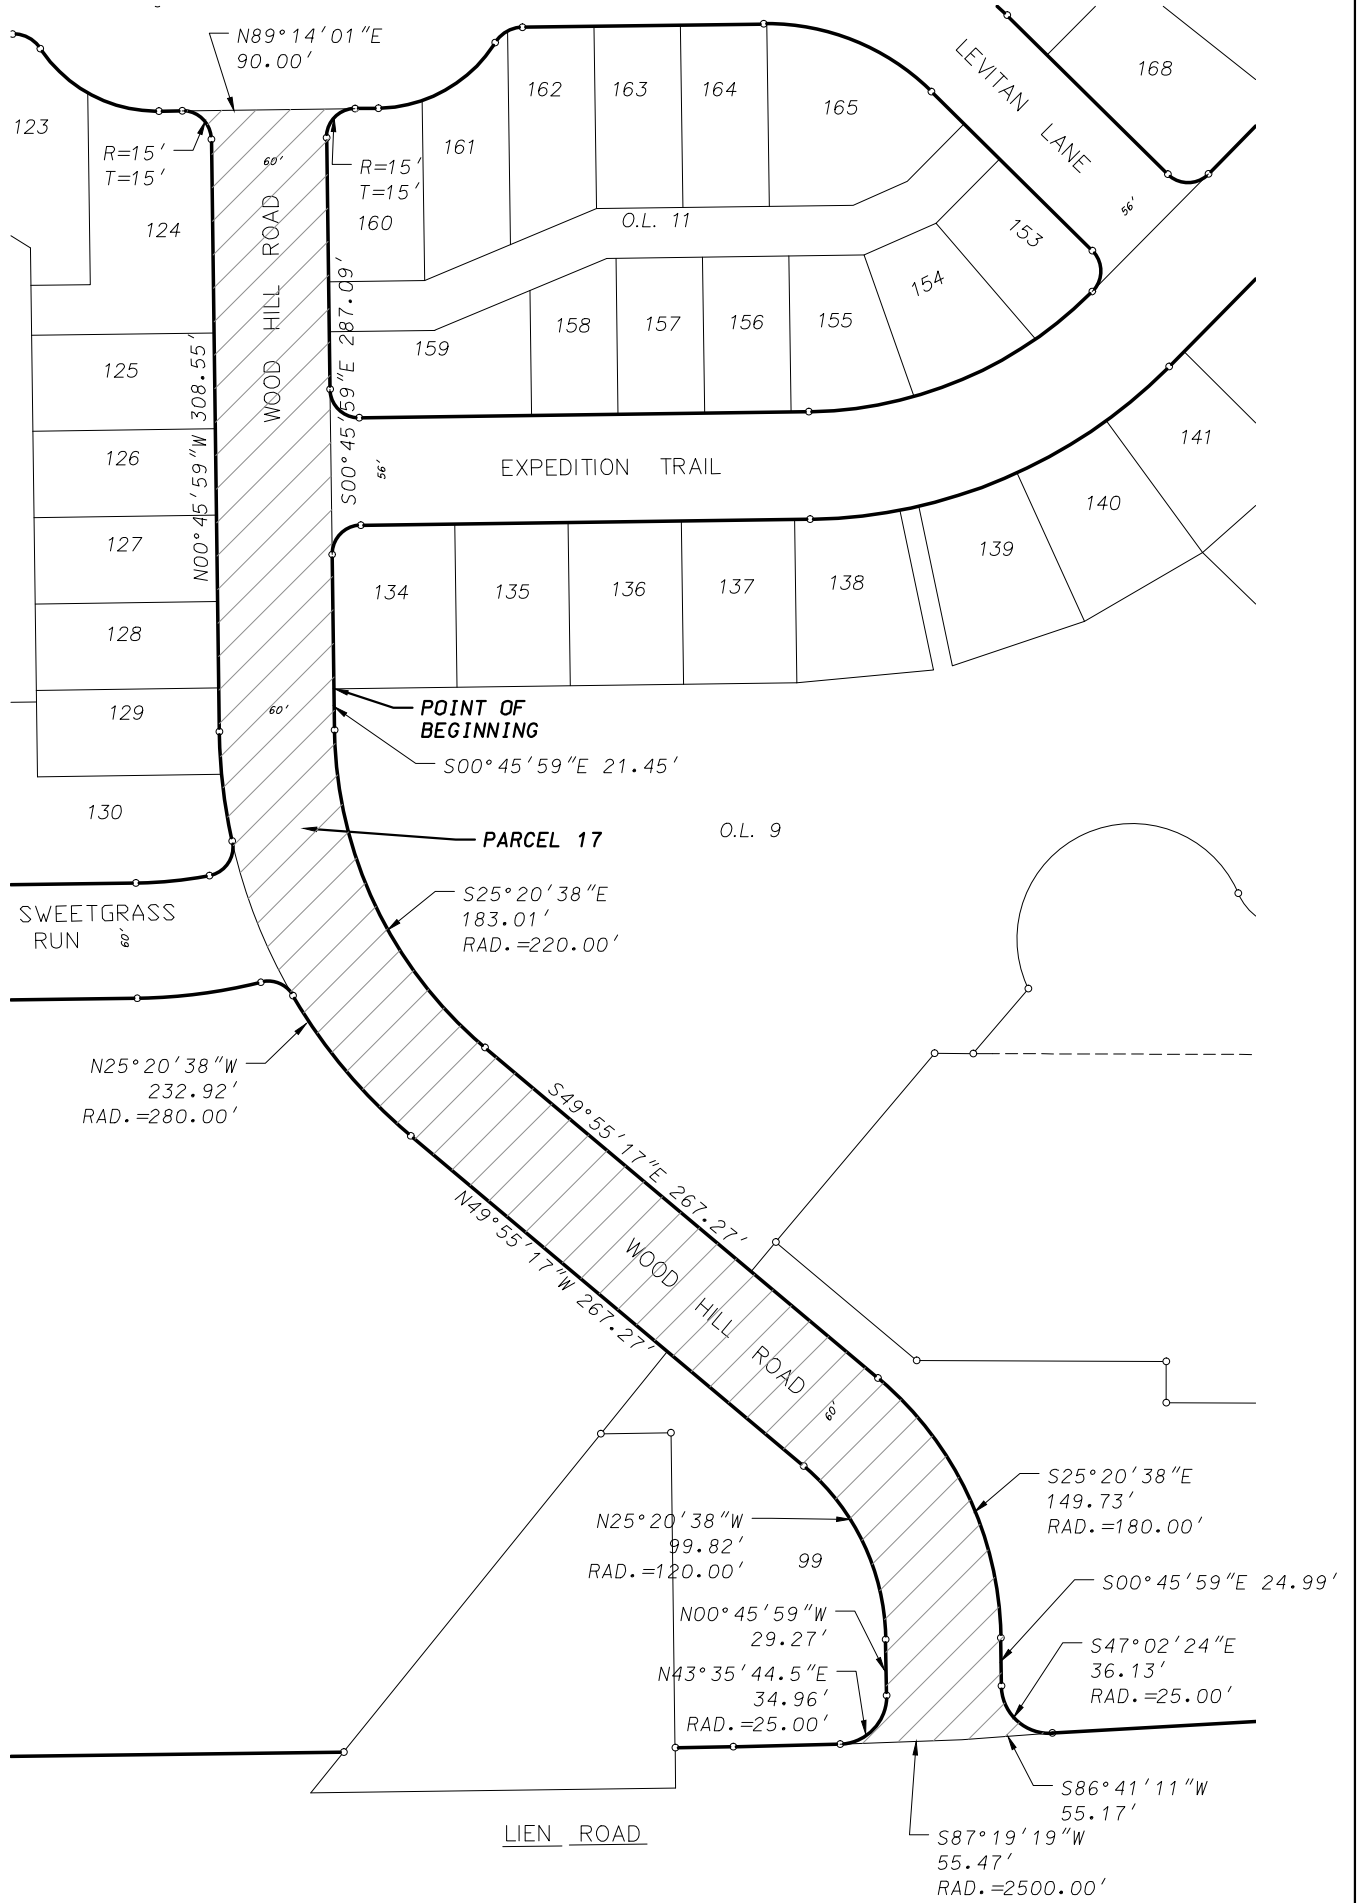

D'ONOFRIO KOTTKE AND ASSOCIATES, INC.
 7530 Westward Way, Madison, WI 53717
 Phone: 608.833.7530 • Fax: 608.833.1089
 YOUR NATURAL RESOURCE FOR LAND DEVELOPMENT

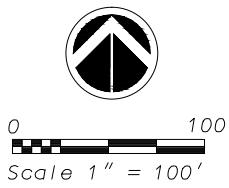

DATE: March 9, 2015
 F.N.: 14-07-117

D'ONOFRIO KOTKE AND ASSOCIATES, INC.
 7530 Westward Way, Madison, WI 53717
 Phone: 608.833.7530 • Fax: 608.833.1089
 YOUR NATURAL RESOURCE FOR LAND DEVELOPMENT



Scale 1" = 100'

DATE: March 9, 2015
 F.N.: 14-07-117



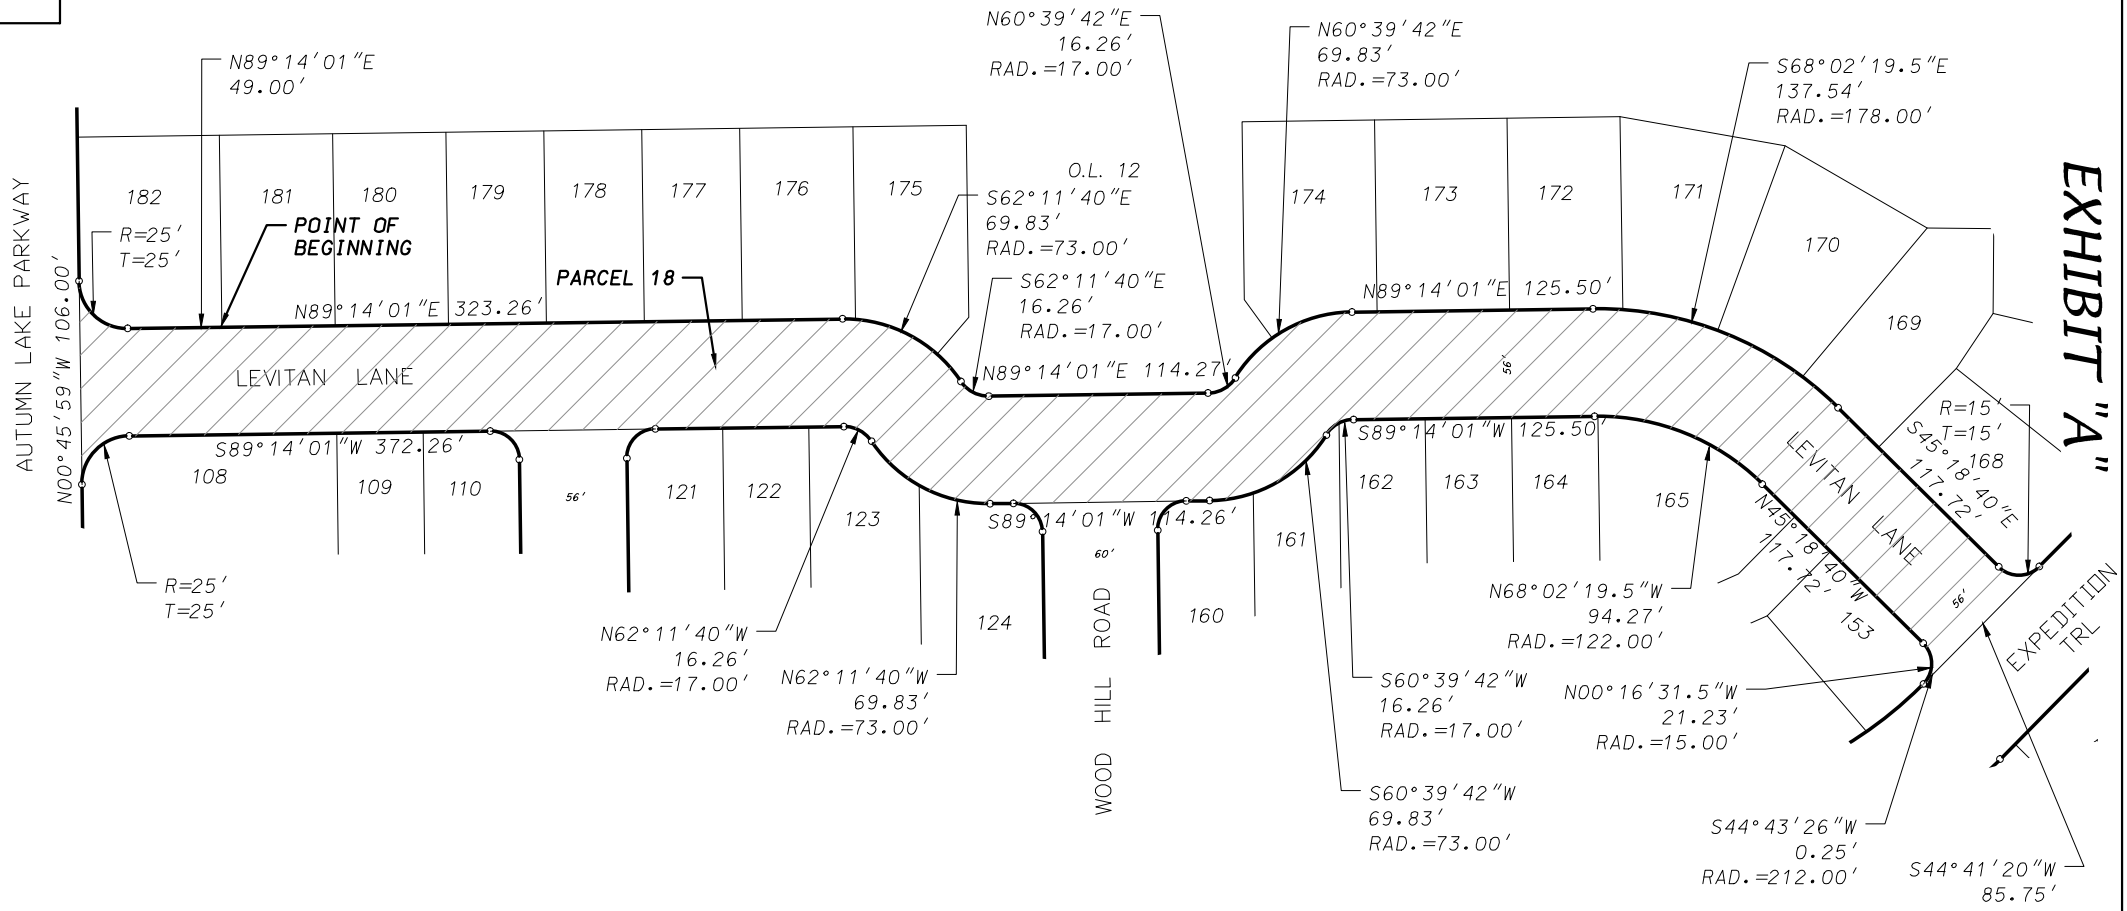


EXHIBIT "A"

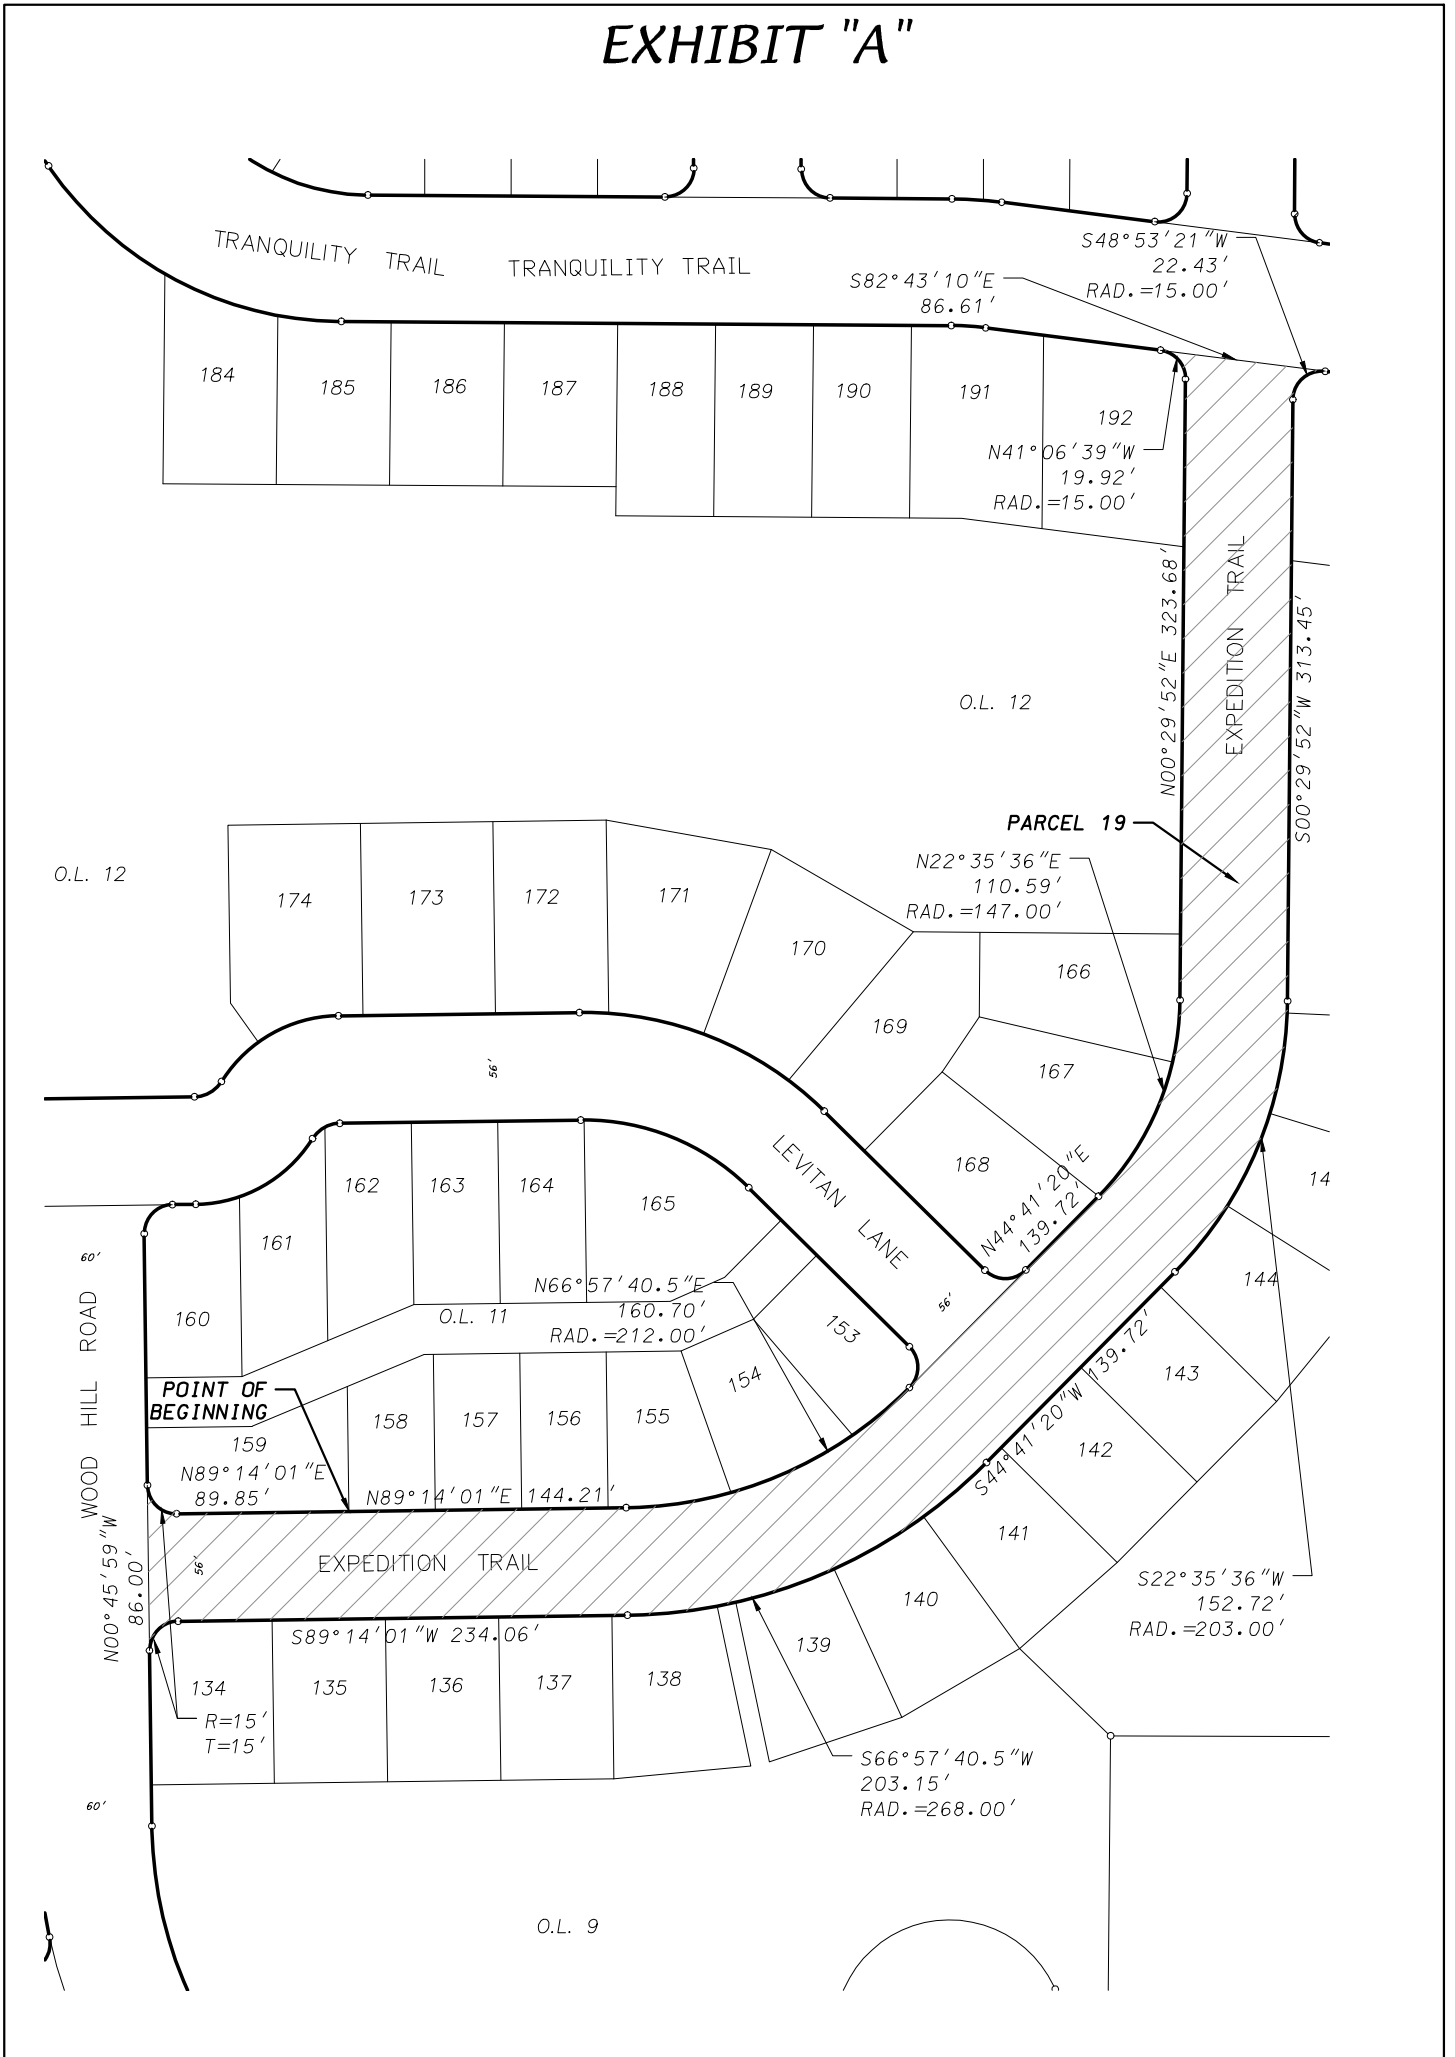


D'ONOFRIO KOTTKE AND ASSOCIATES, INC.
 7530 Westward Way, Madison, WI 53717
 Phone: 608.833.7530 • Fax: 608.833.1089
 YOUR NATURAL RESOURCE FOR LAND DEVELOPMENT

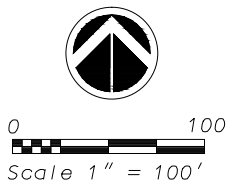

DATE: March 9, 2015
 F.N.: 14-07-117

EXHIBIT "A"

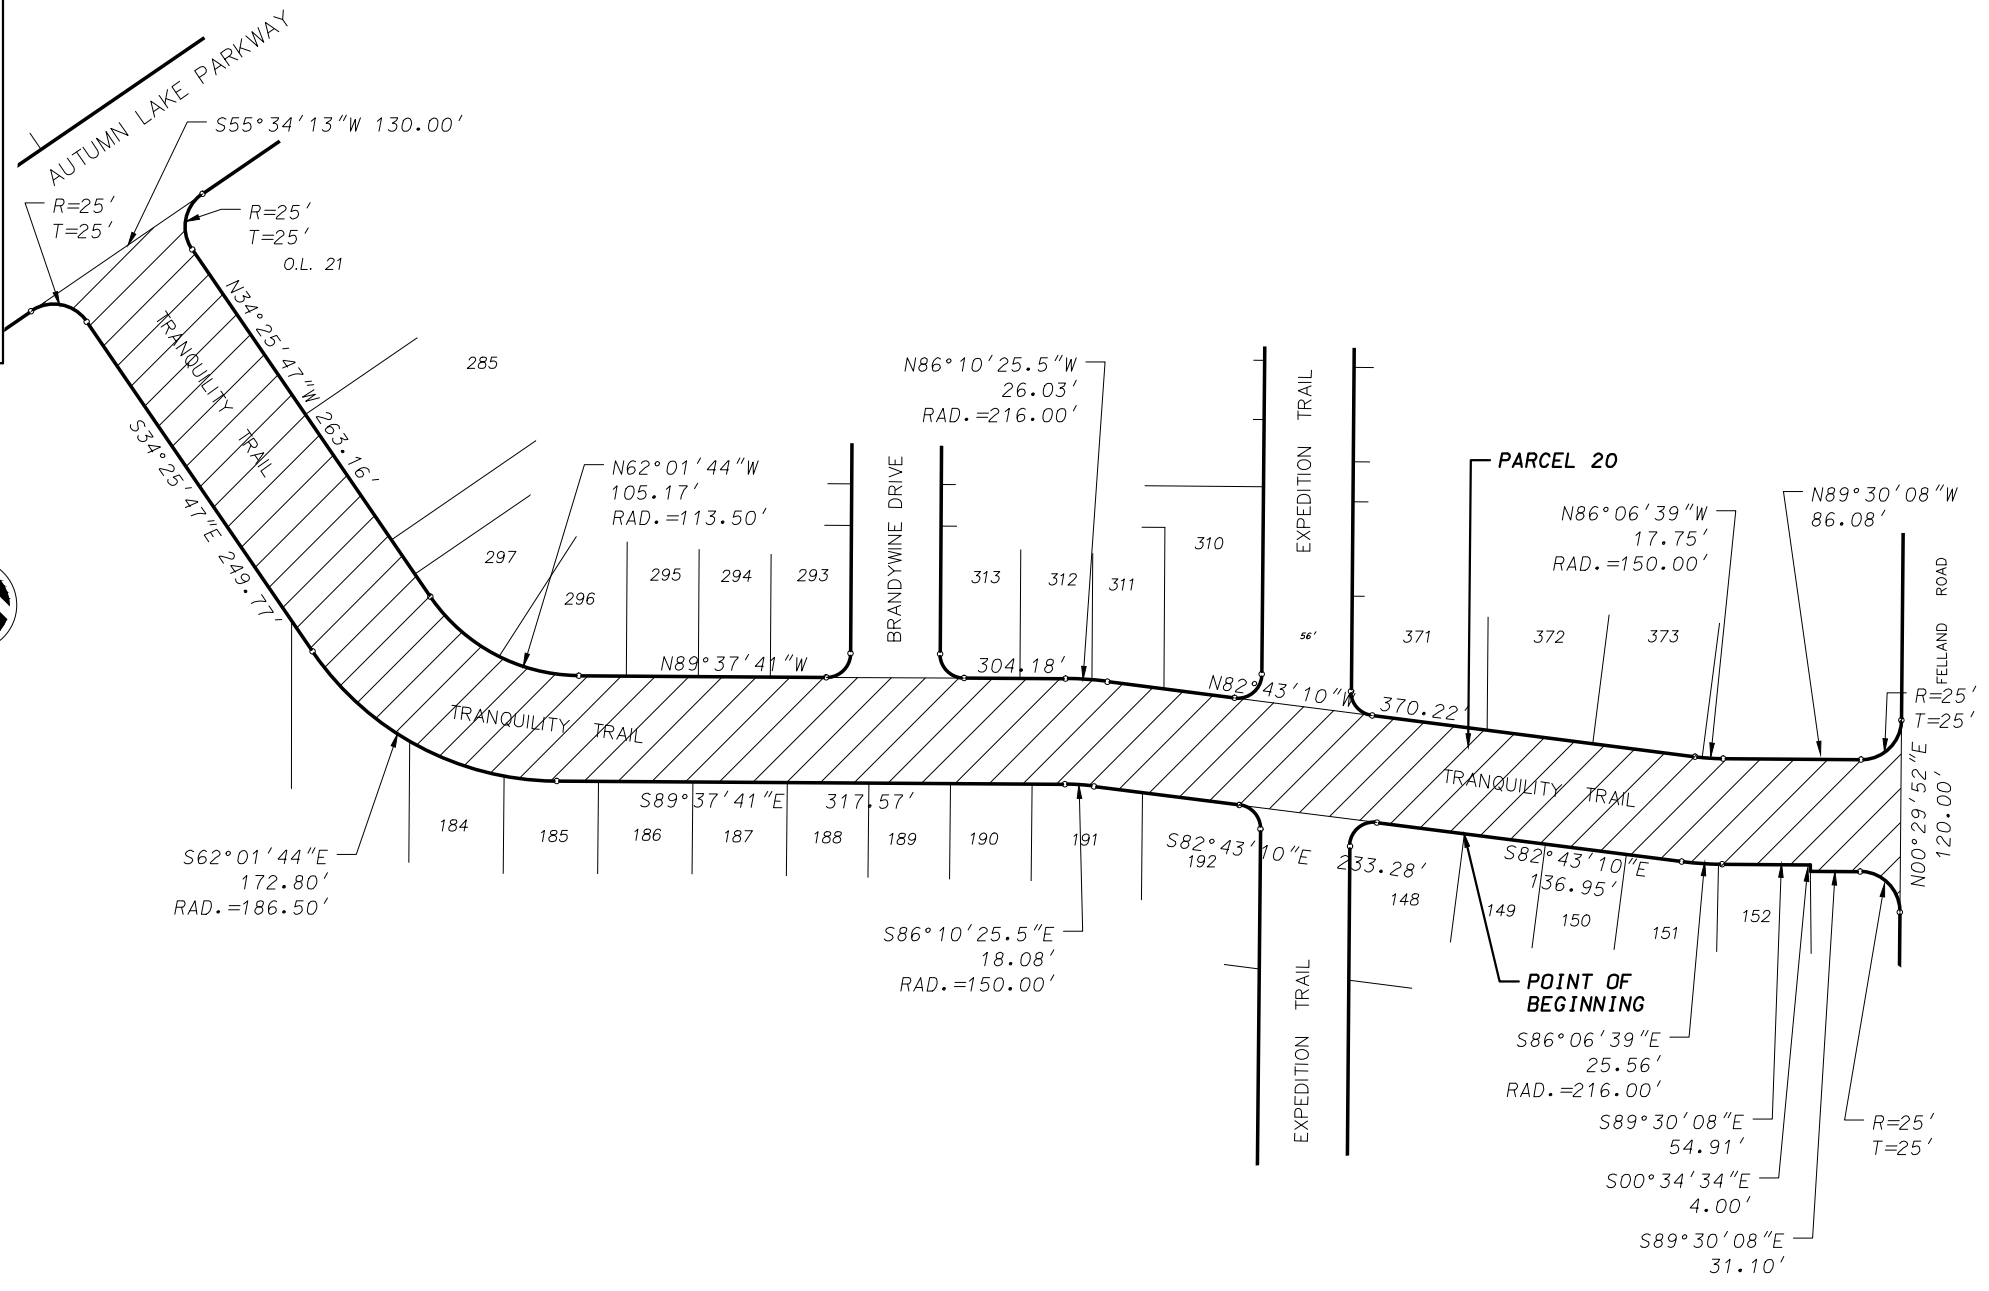


D'ONOFRIO KOTKE AND ASSOCIATES, INC.
 7530 Westward Way, Madison, WI 53717
 Phone: 608.833.7530 • Fax: 608.833.1089
 YOUR NATURAL RESOURCE FOR LAND DEVELOPMENT




Scale 1" = 120'

DATE: March 9, 2015
 F.N.: 14-07-117

EXHIBIT "A"

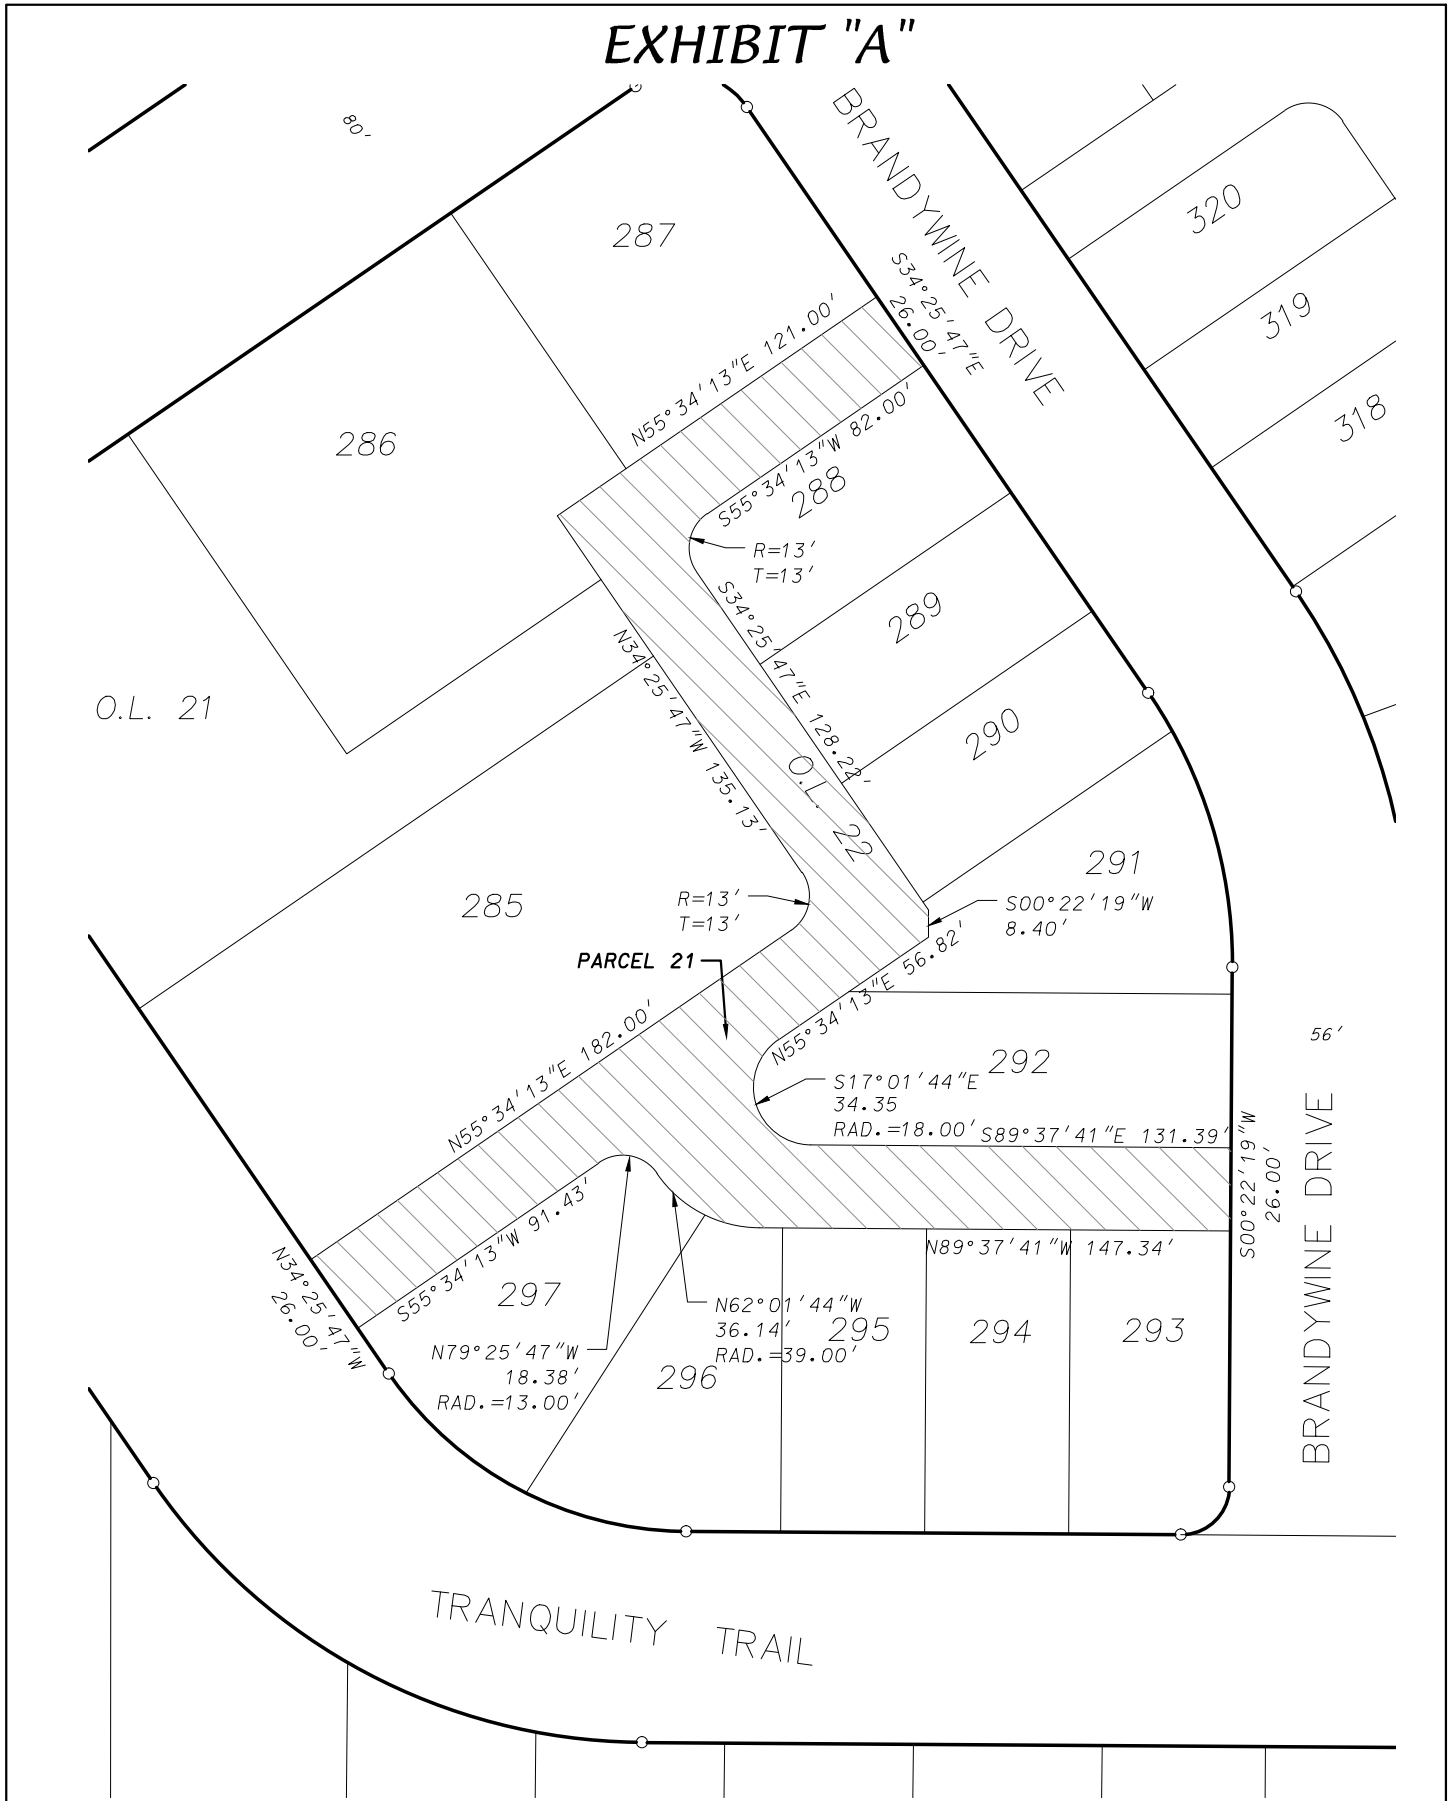

D'ONOFRIO KOTTKE AND ASSOCIATES, INC.
 7530 Westward Way, Madison, WI 53717
 Phone: 608.833.7530 • Fax: 608.833.1089
 YOUR NATURAL RESOURCE FOR LAND DEVELOPMENT

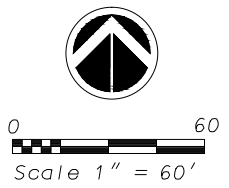

DATE: March 9, 2015
 F.N.: 14-07-117

EXHIBIT "A"



D'ONOFRIO KOTTKE AND ASSOCIATES, INC.
 7530 Westward Way, Madison, WI 53717
 Phone: 608.833.7530 • Fax: 608.833.1089
 YOUR NATURAL RESOURCE FOR LAND DEVELOPMENT




0 60
 Scale 1" = 60'

DATE: March 9, 2015
 F.N.: 14-07-117

EXHIBIT "A"




D'ONOFRIO KOTTKE AND ASSOCIATES, INC.
 7530 Westward Way, Madison, WI 53717
 Phone: 608.833.7530 • Fax: 608.833.1089
 YOUR NATURAL RESOURCE FOR LAND DEVELOPMENT

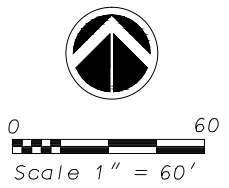


DATE: March 9, 2015
 F.N.: 14-07-117

EXHIBIT "A"

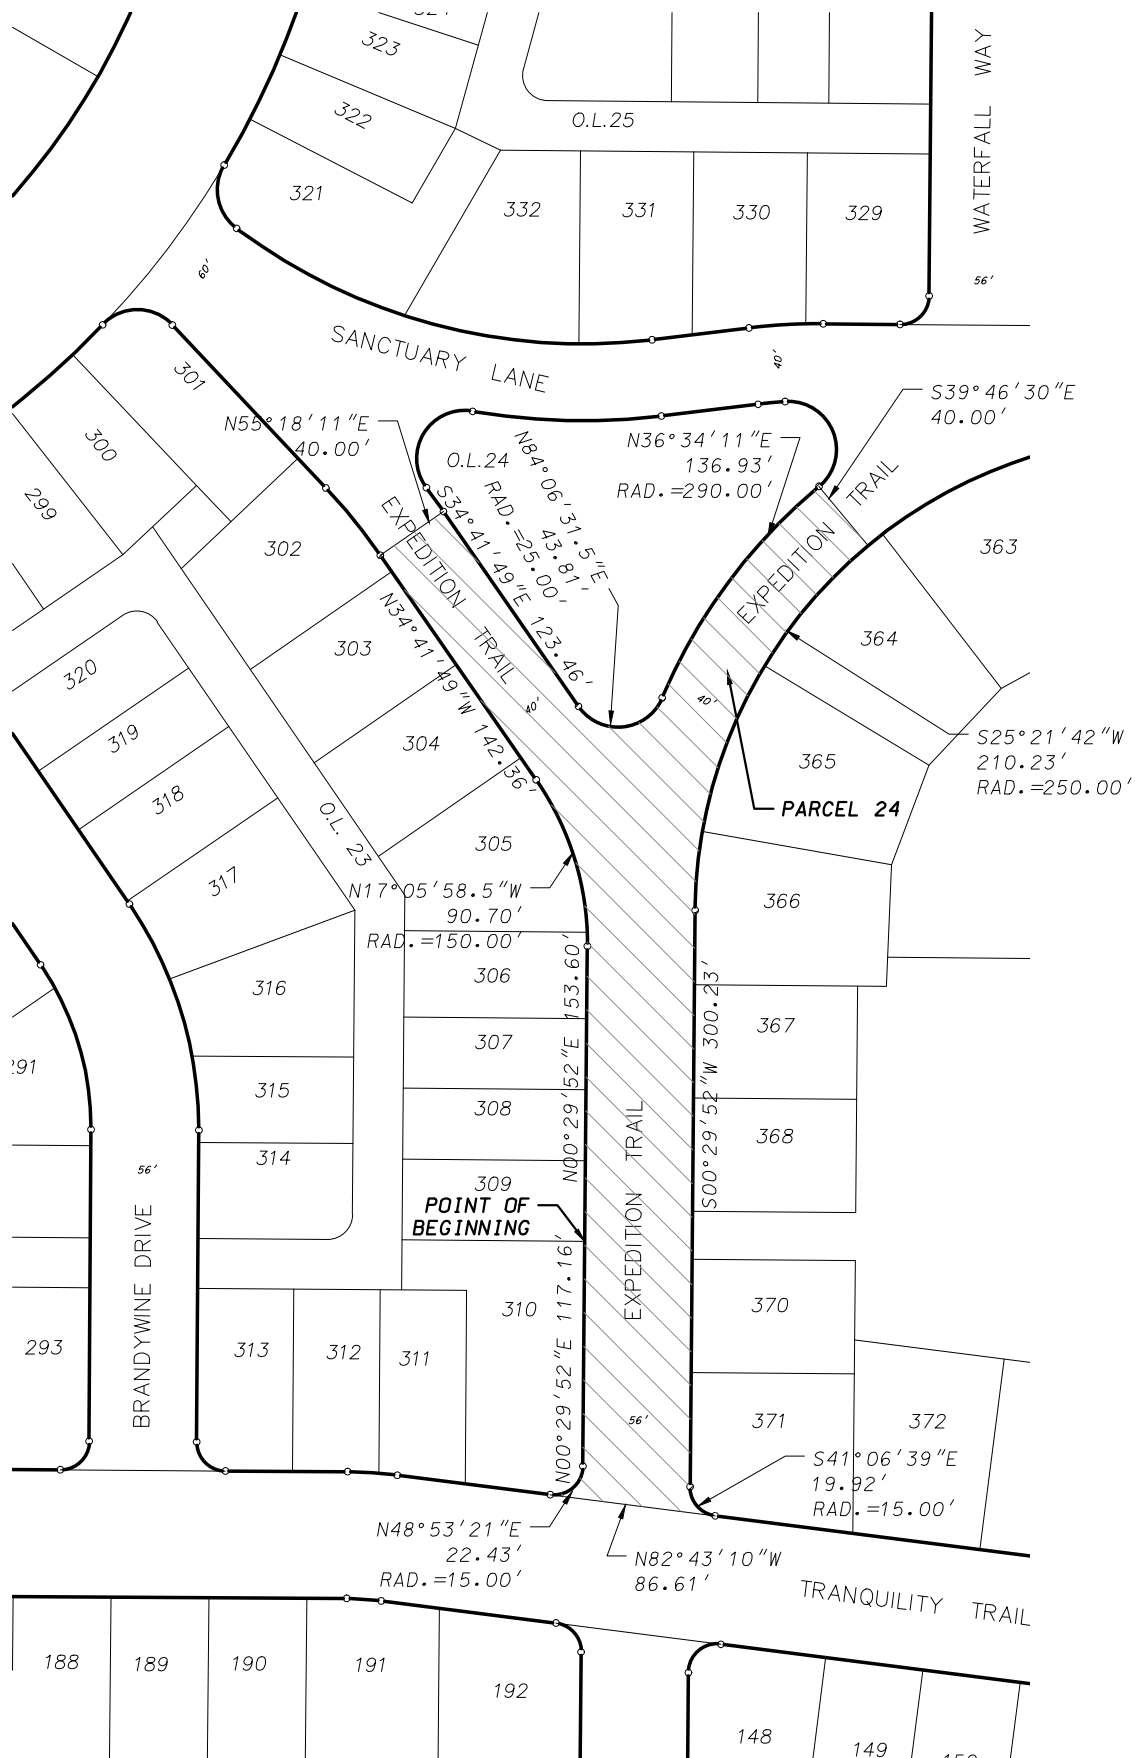


D'ONOFRIO KOTTKE AND ASSOCIATES, INC.
 7530 Westward Way, Madison, WI 53717
 Phone: 608.833.7530 • Fax: 608.833.1089
 YOUR NATURAL RESOURCE FOR LAND DEVELOPMENT

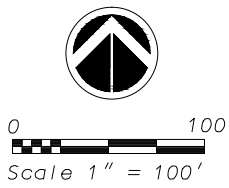


DATE: March 9, 2015
 F.N.: 14-07-117

EXHIBIT "A"

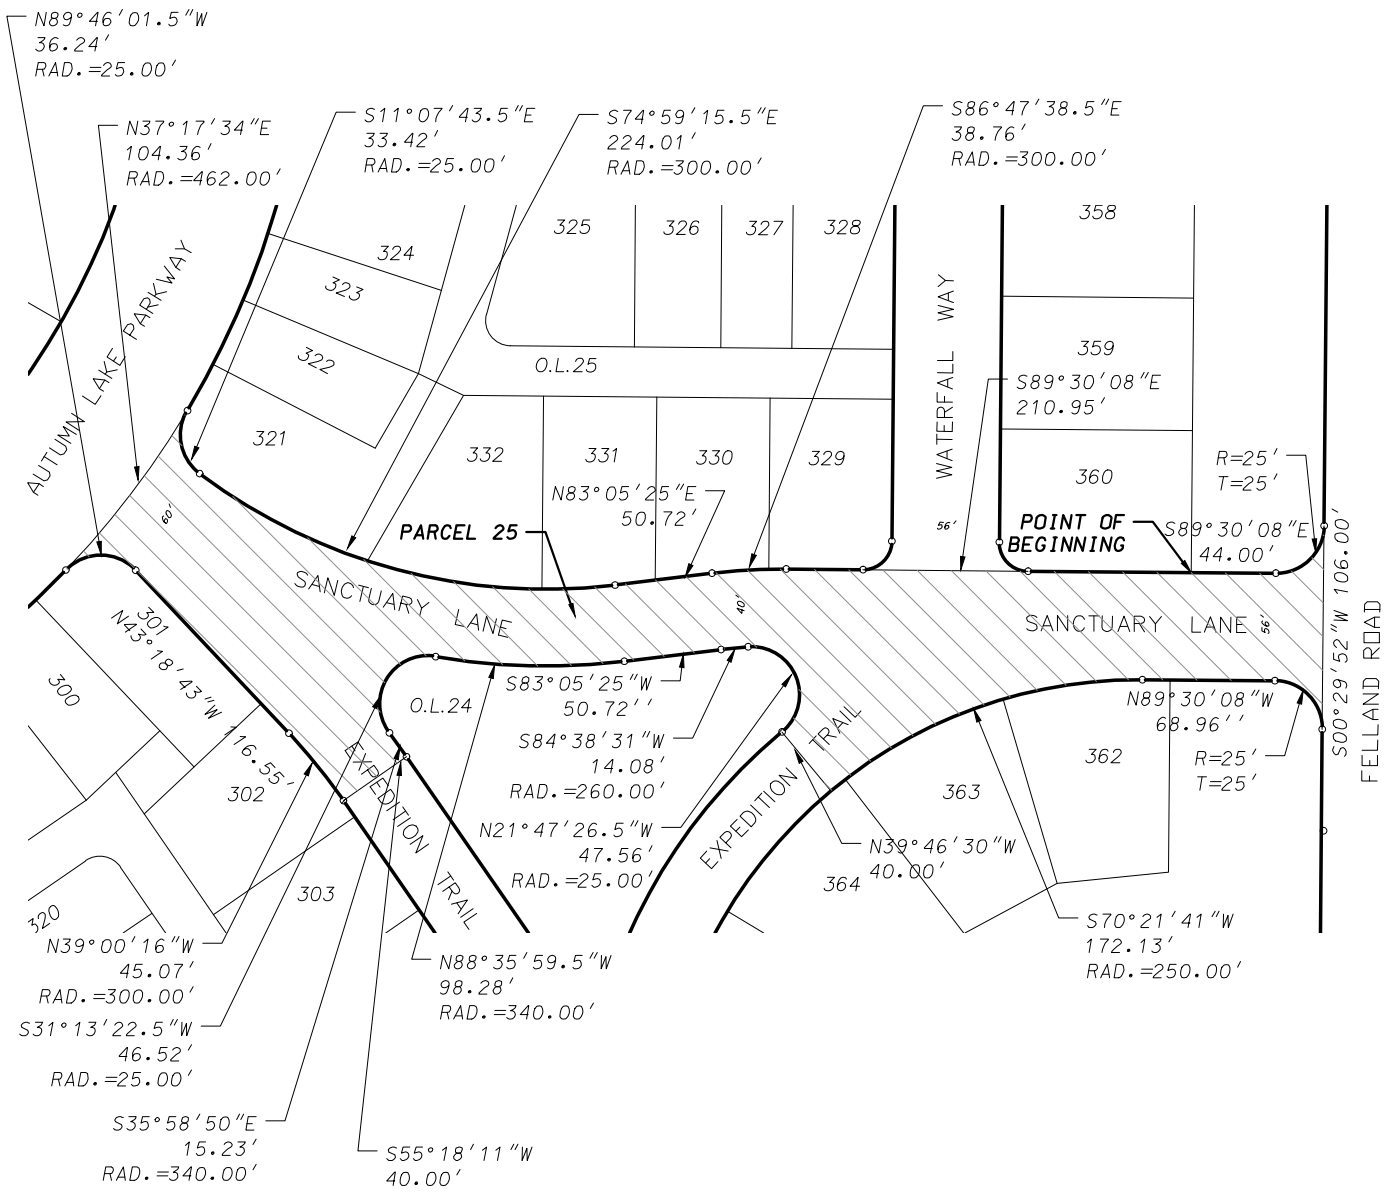



D'ONOFRIO KOTTKE AND ASSOCIATES, INC.
7530 Westward Way, Madison, WI 53717
Phone: 608.833.7530 • Fax: 608.833.1089
YOUR NATURAL RESOURCE FOR LAND DEVELOPMENT

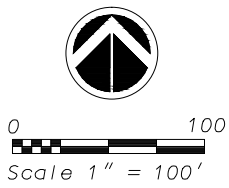


DATE: March 9, 2015
F.N.: 14-07-117

EXHIBIT "A"

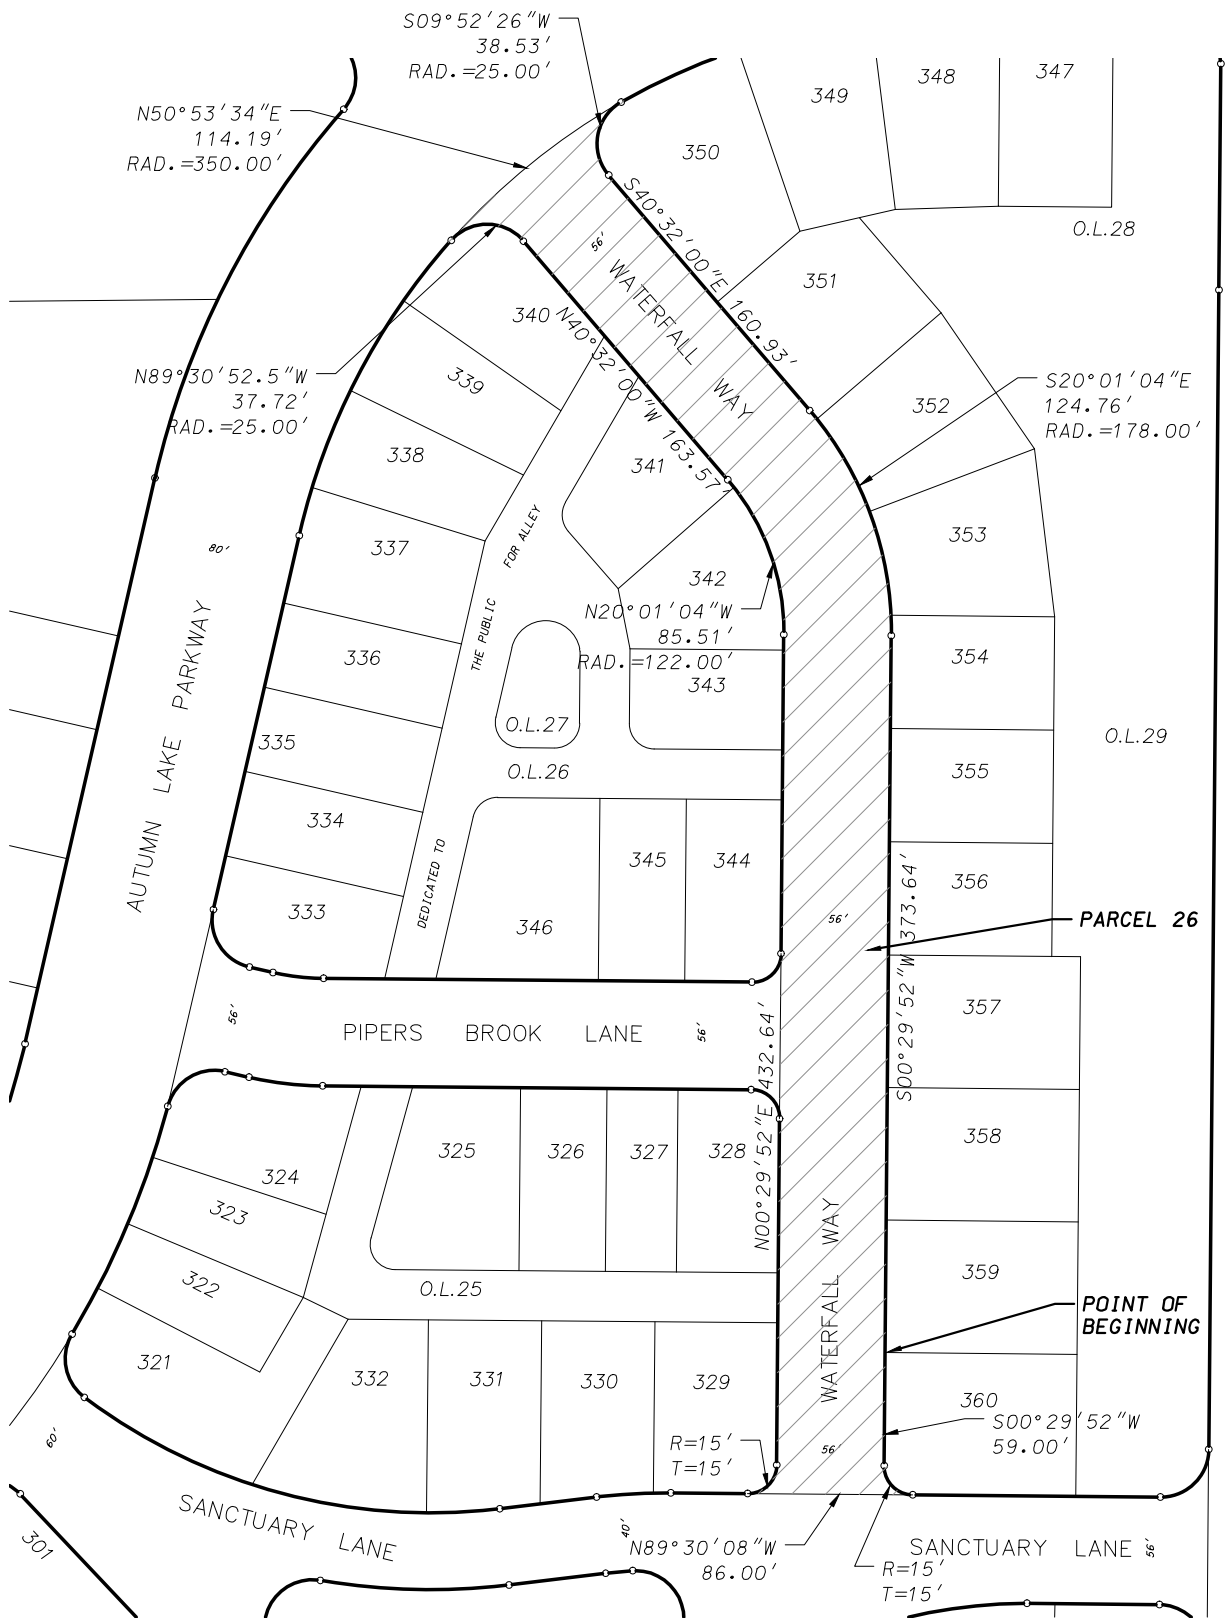



D'ONOFRIO KOTTKE AND ASSOCIATES, INC.
 7530 Westward Way, Madison, WI 53717
 Phone: 608.833.7530 • Fax: 608.833.1089
 YOUR NATURAL RESOURCE FOR LAND DEVELOPMENT

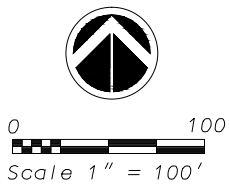


DATE: March 9, 2015
 F.N.: 14-07-117

EXHIBIT "A"

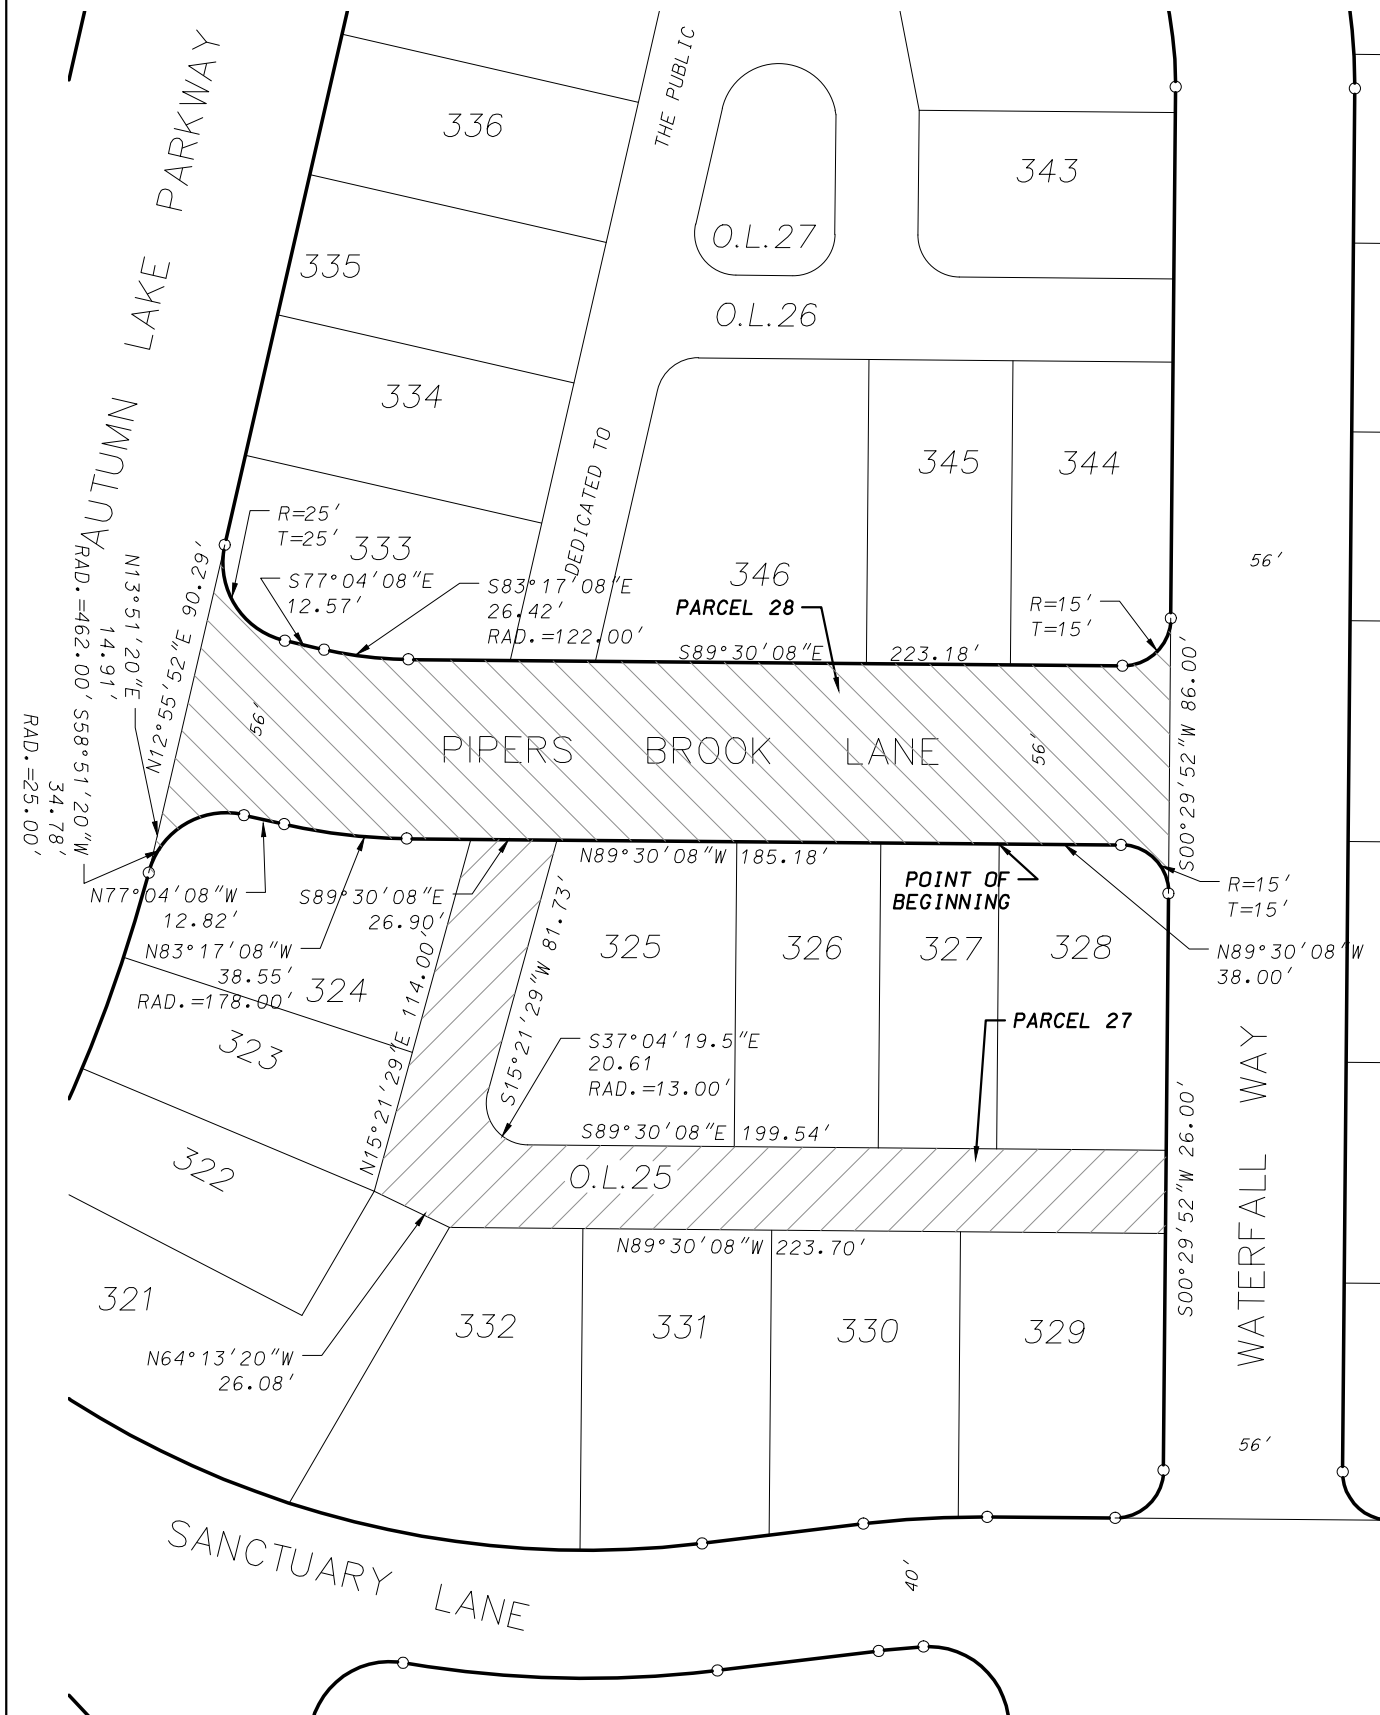


D'ONOFRIO KOTTKE AND ASSOCIATES, INC.
 7530 Westward Way, Madison, WI 53717
 Phone: 608.833.7530 • Fax: 608.833.1089
 YOUR NATURAL RESOURCE FOR LAND DEVELOPMENT

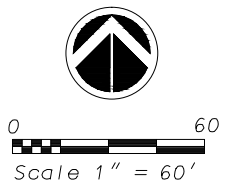


DATE: March 9, 2015
 F.N.: 14-07-117

EXHIBIT "A"

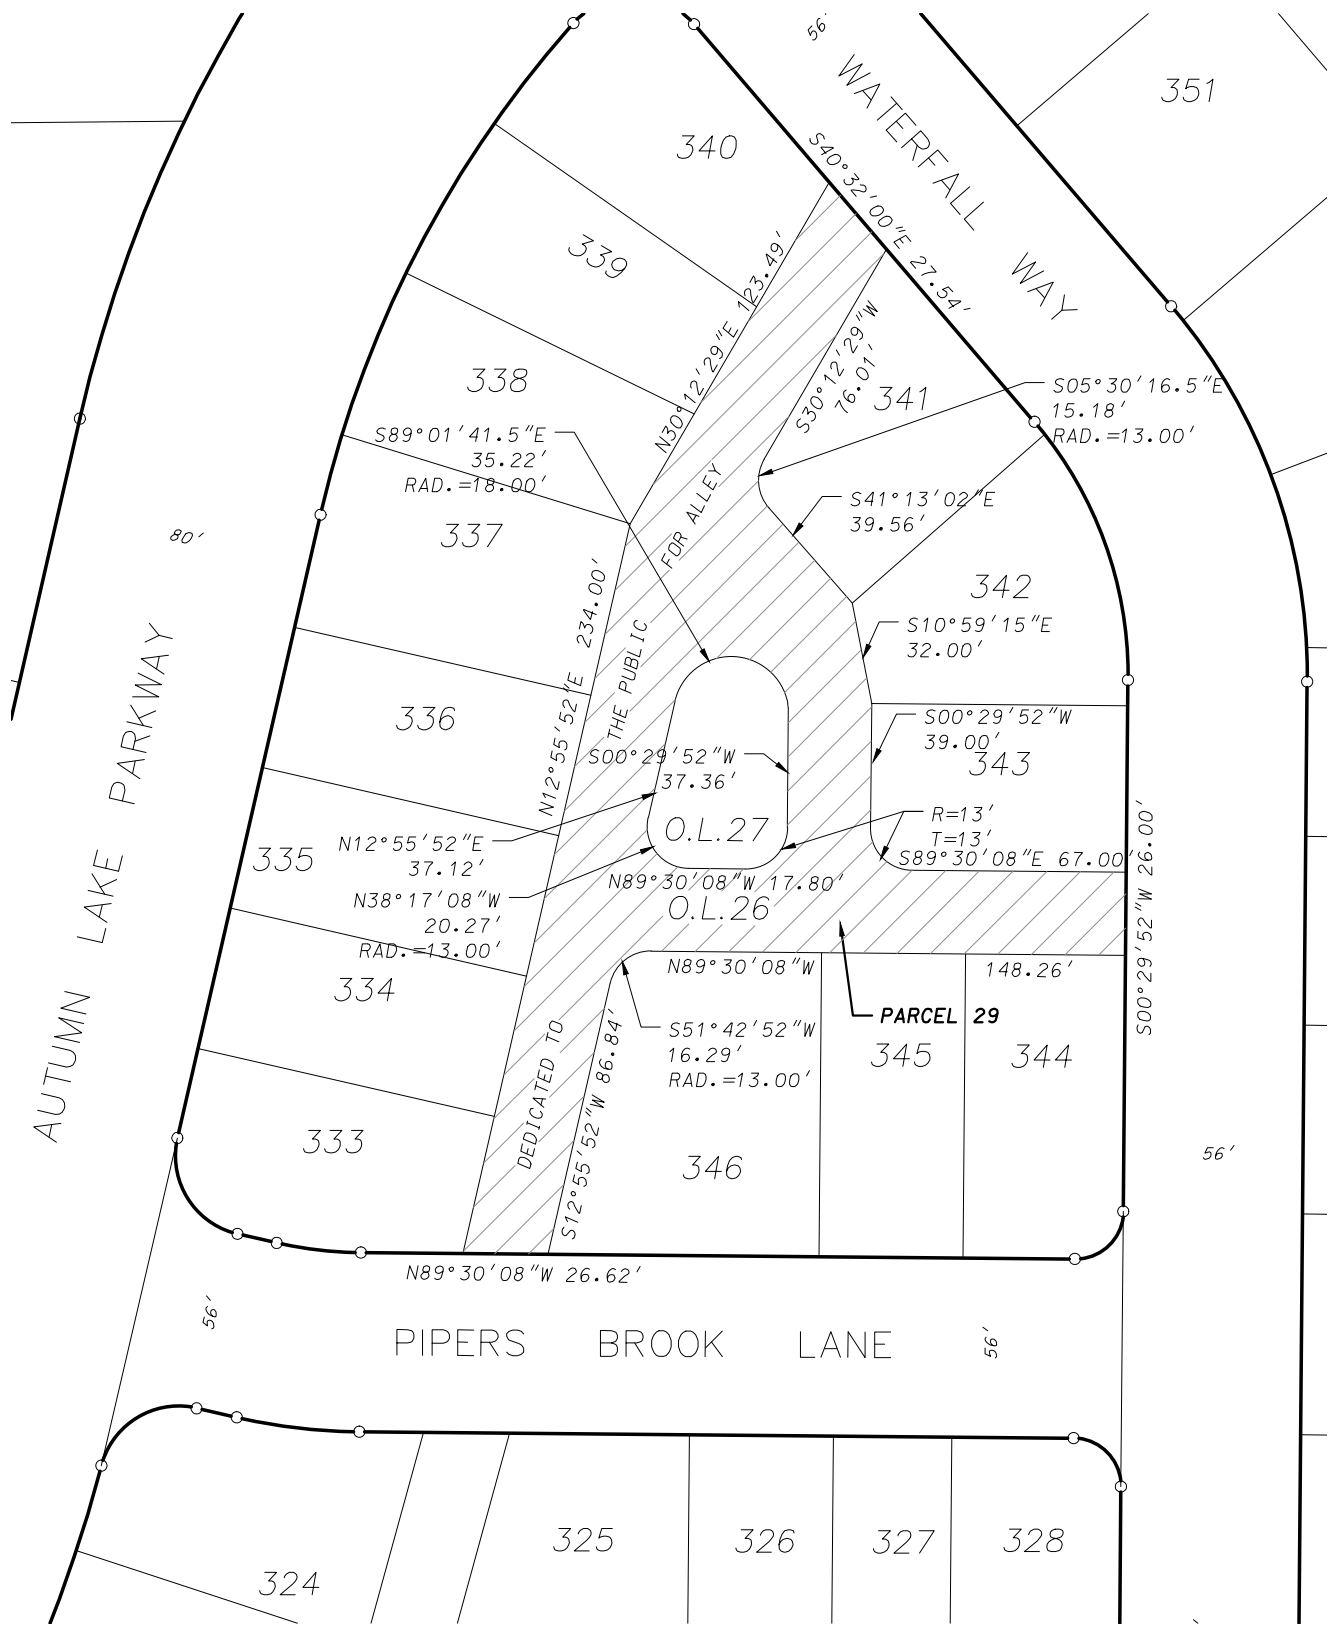


D'ONOFRIO KOTTKE AND ASSOCIATES, INC.
 7530 Westward Way, Madison, WI 53717
 Phone: 608.833.7530 • Fax: 608.833.1089
 YOUR NATURAL RESOURCE FOR LAND DEVELOPMENT

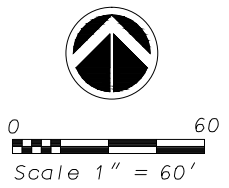


DATE: March 9, 2015
 F.N.: 14-07-117

EXHIBIT "A"

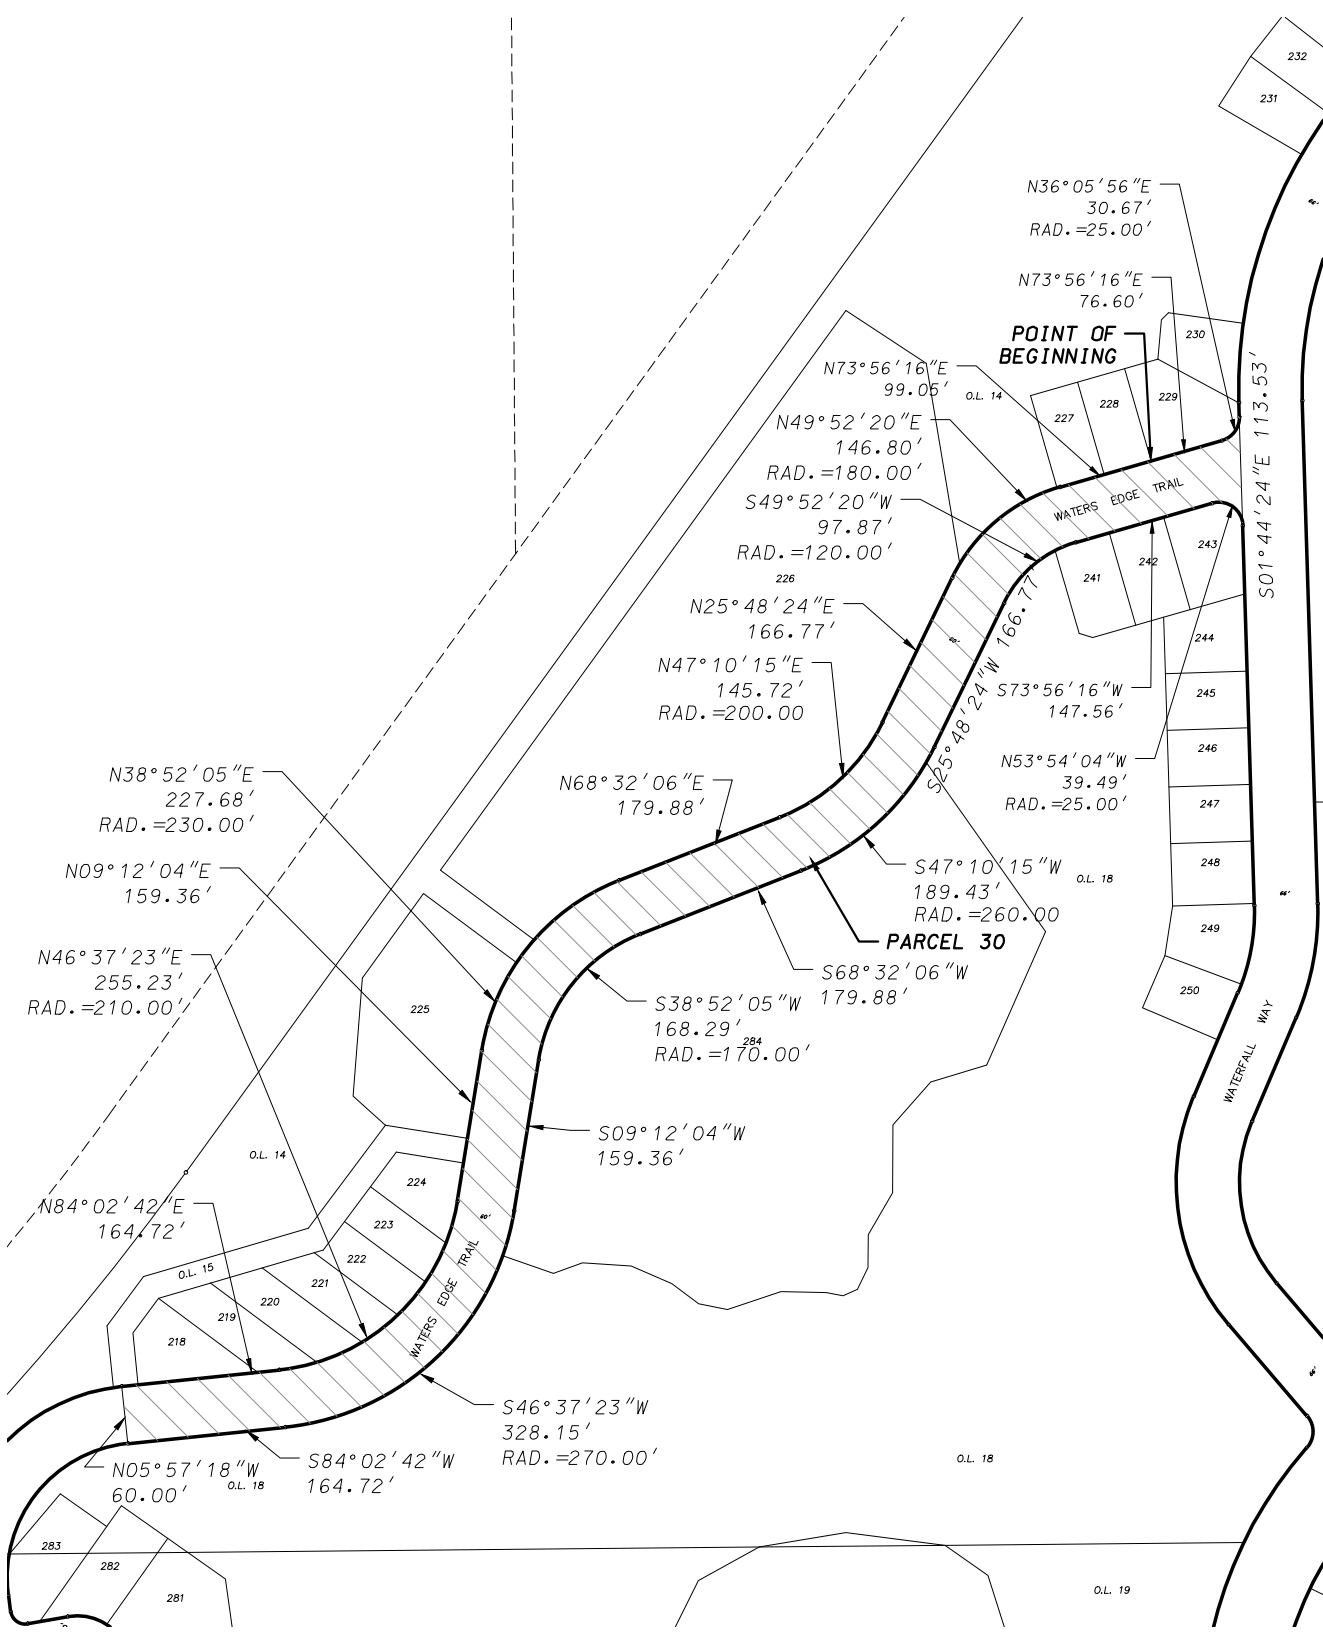


D'ONOFRIO KOTTKE AND ASSOCIATES, INC.
 7530 Westward Way, Madison, WI 53717
 Phone: 608.833.7530 • Fax: 608.833.1089
 YOUR NATURAL RESOURCE FOR LAND DEVELOPMENT

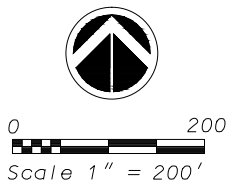


DATE: March 9, 2015
 F.N.: 14-07-117

EXHIBIT "A"

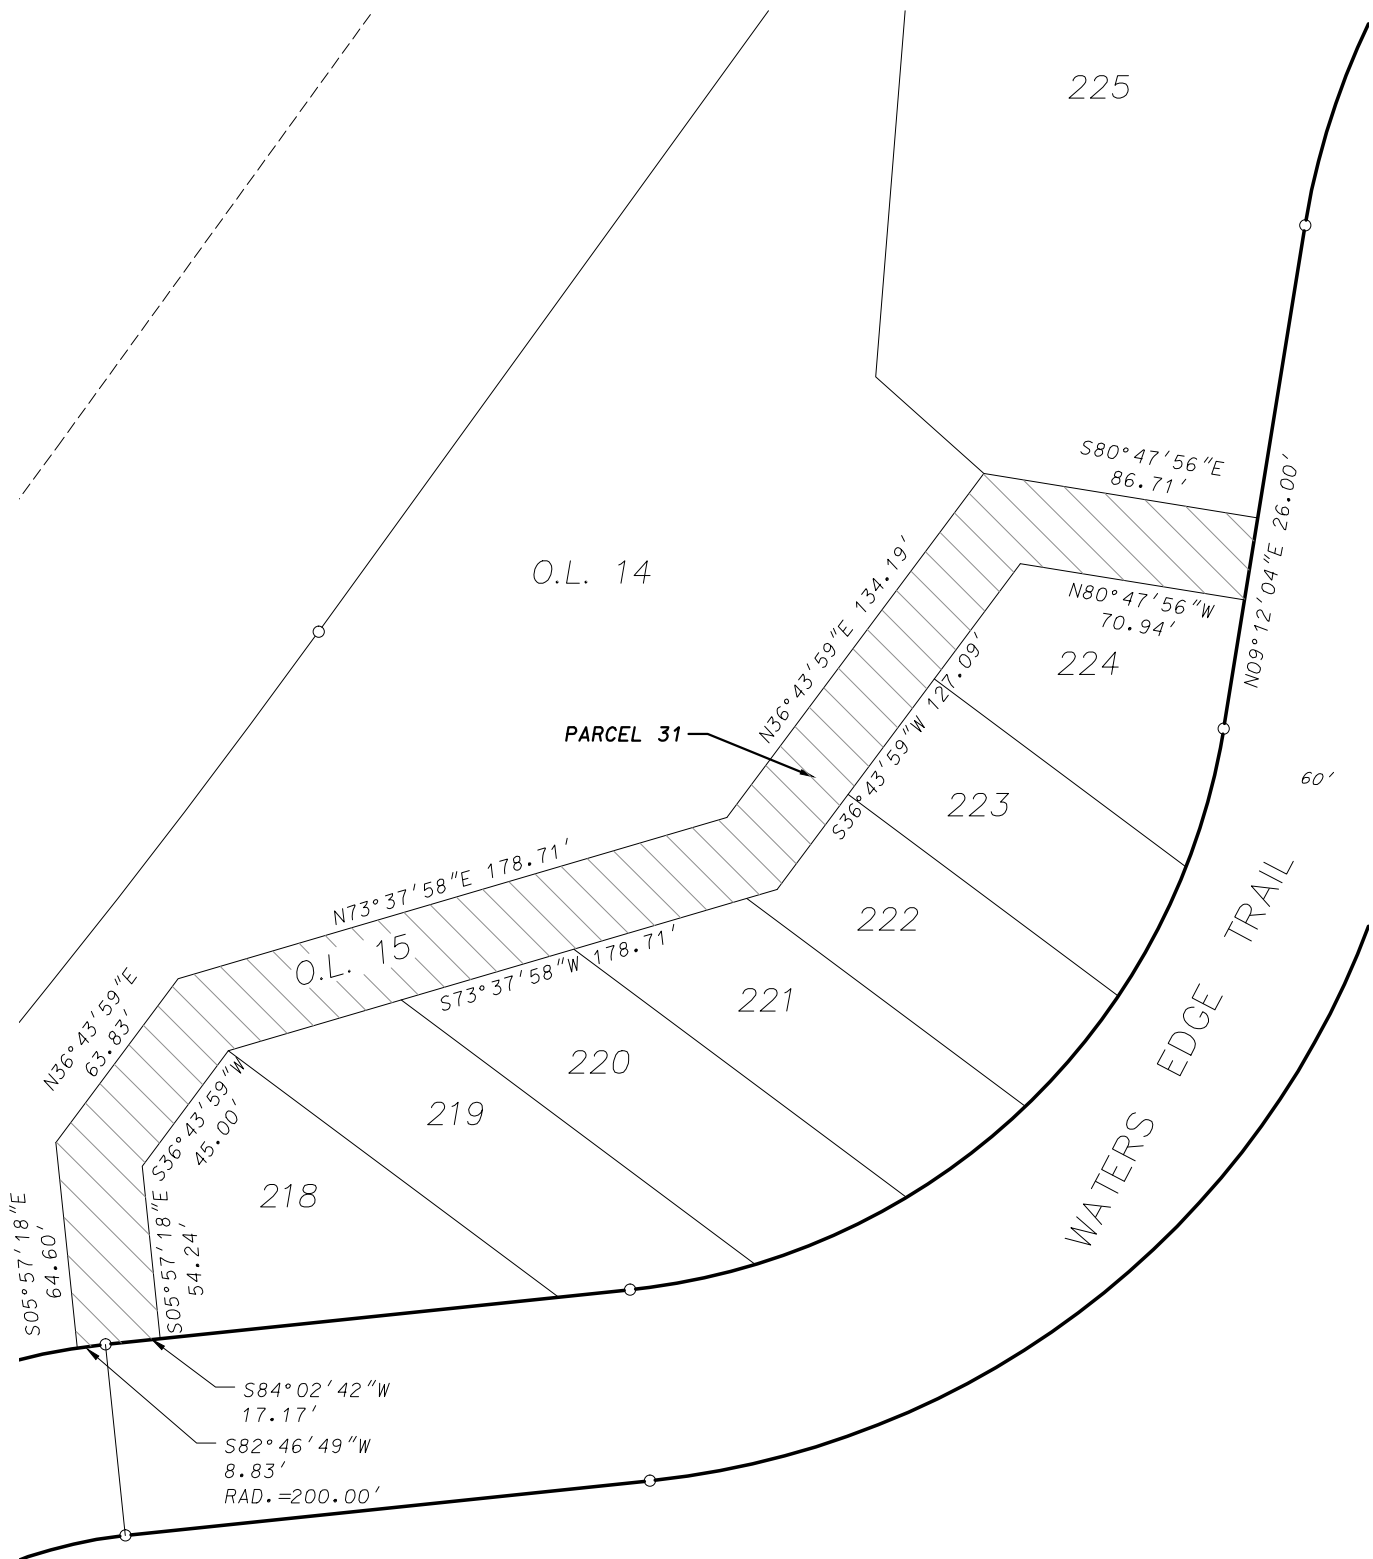


D'ONOFRIO KOTTKE AND ASSOCIATES, INC.
 7530 Westward Way, Madison, WI 53717
 Phone: 608.833.7530 • Fax: 608.833.1089
 YOUR NATURAL RESOURCE FOR LAND DEVELOPMENT

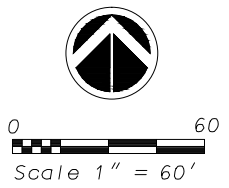


DATE: March 9, 2015
 F.N.: 14-07-117

EXHIBIT "A"

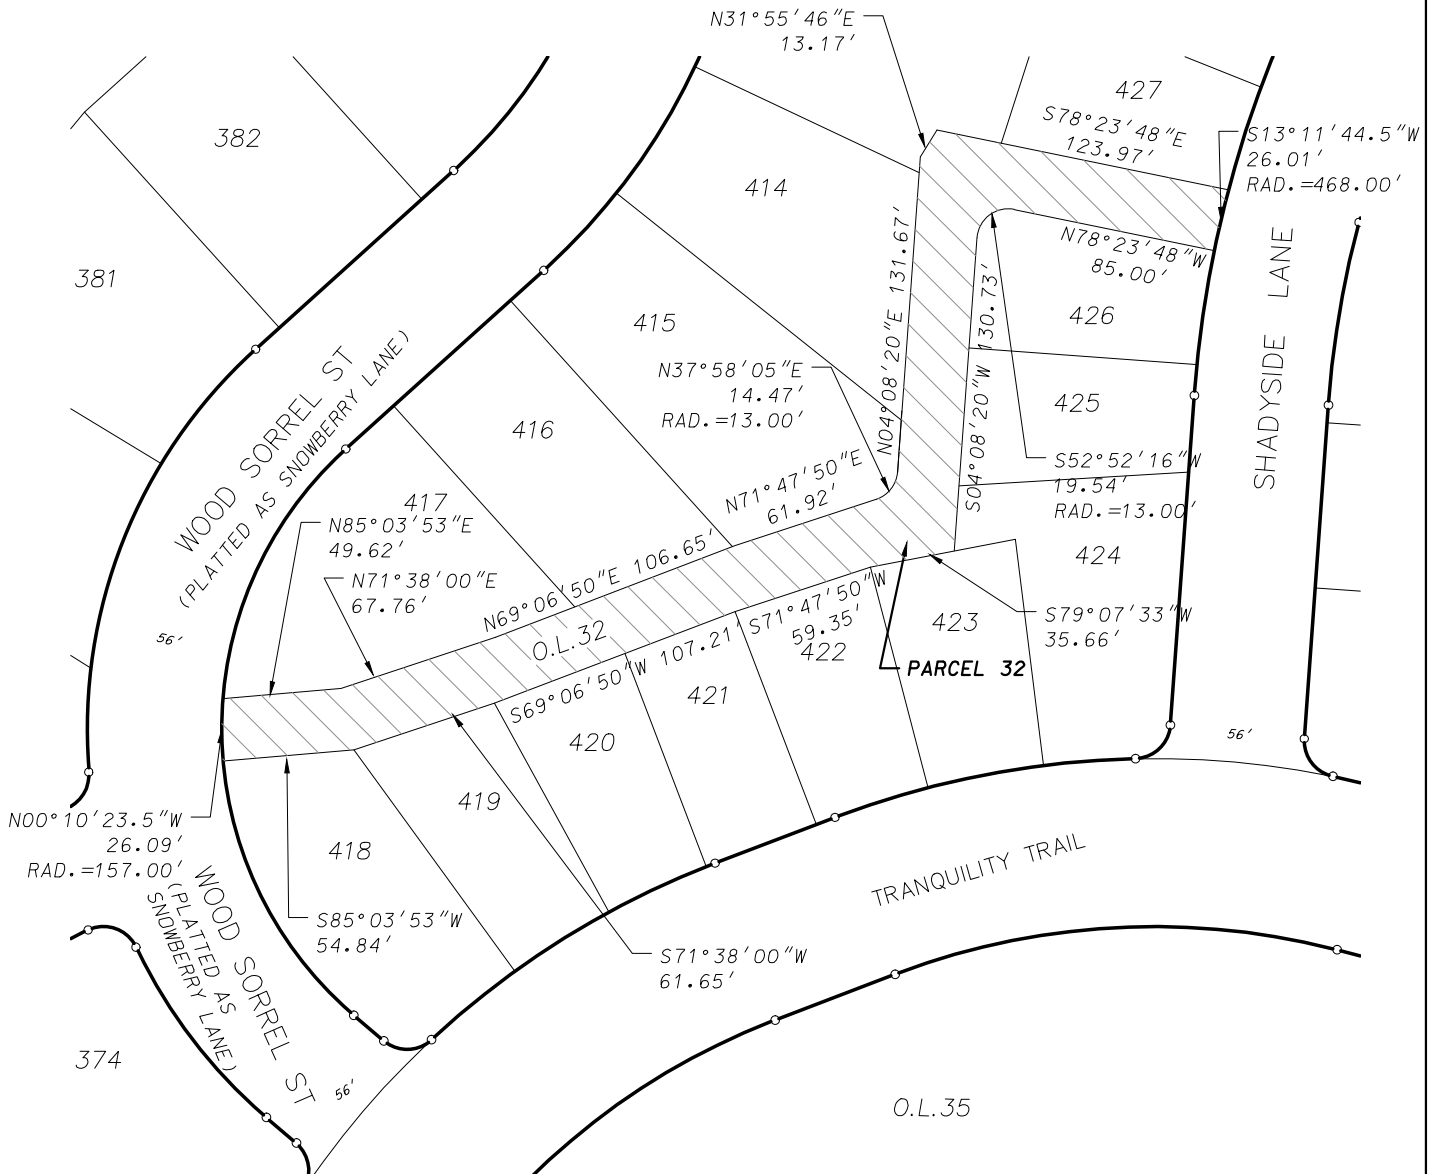


D'ONOFRIO KOTTKE AND ASSOCIATES, INC.
 7530 Westward Way, Madison, WI 53717
 Phone: 608.833.7530 • Fax: 608.833.1089
 YOUR NATURAL RESOURCE FOR LAND DEVELOPMENT

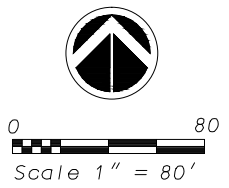


DATE: March 9, 2015
 F.N.: 14-07-117

EXHIBIT "A"

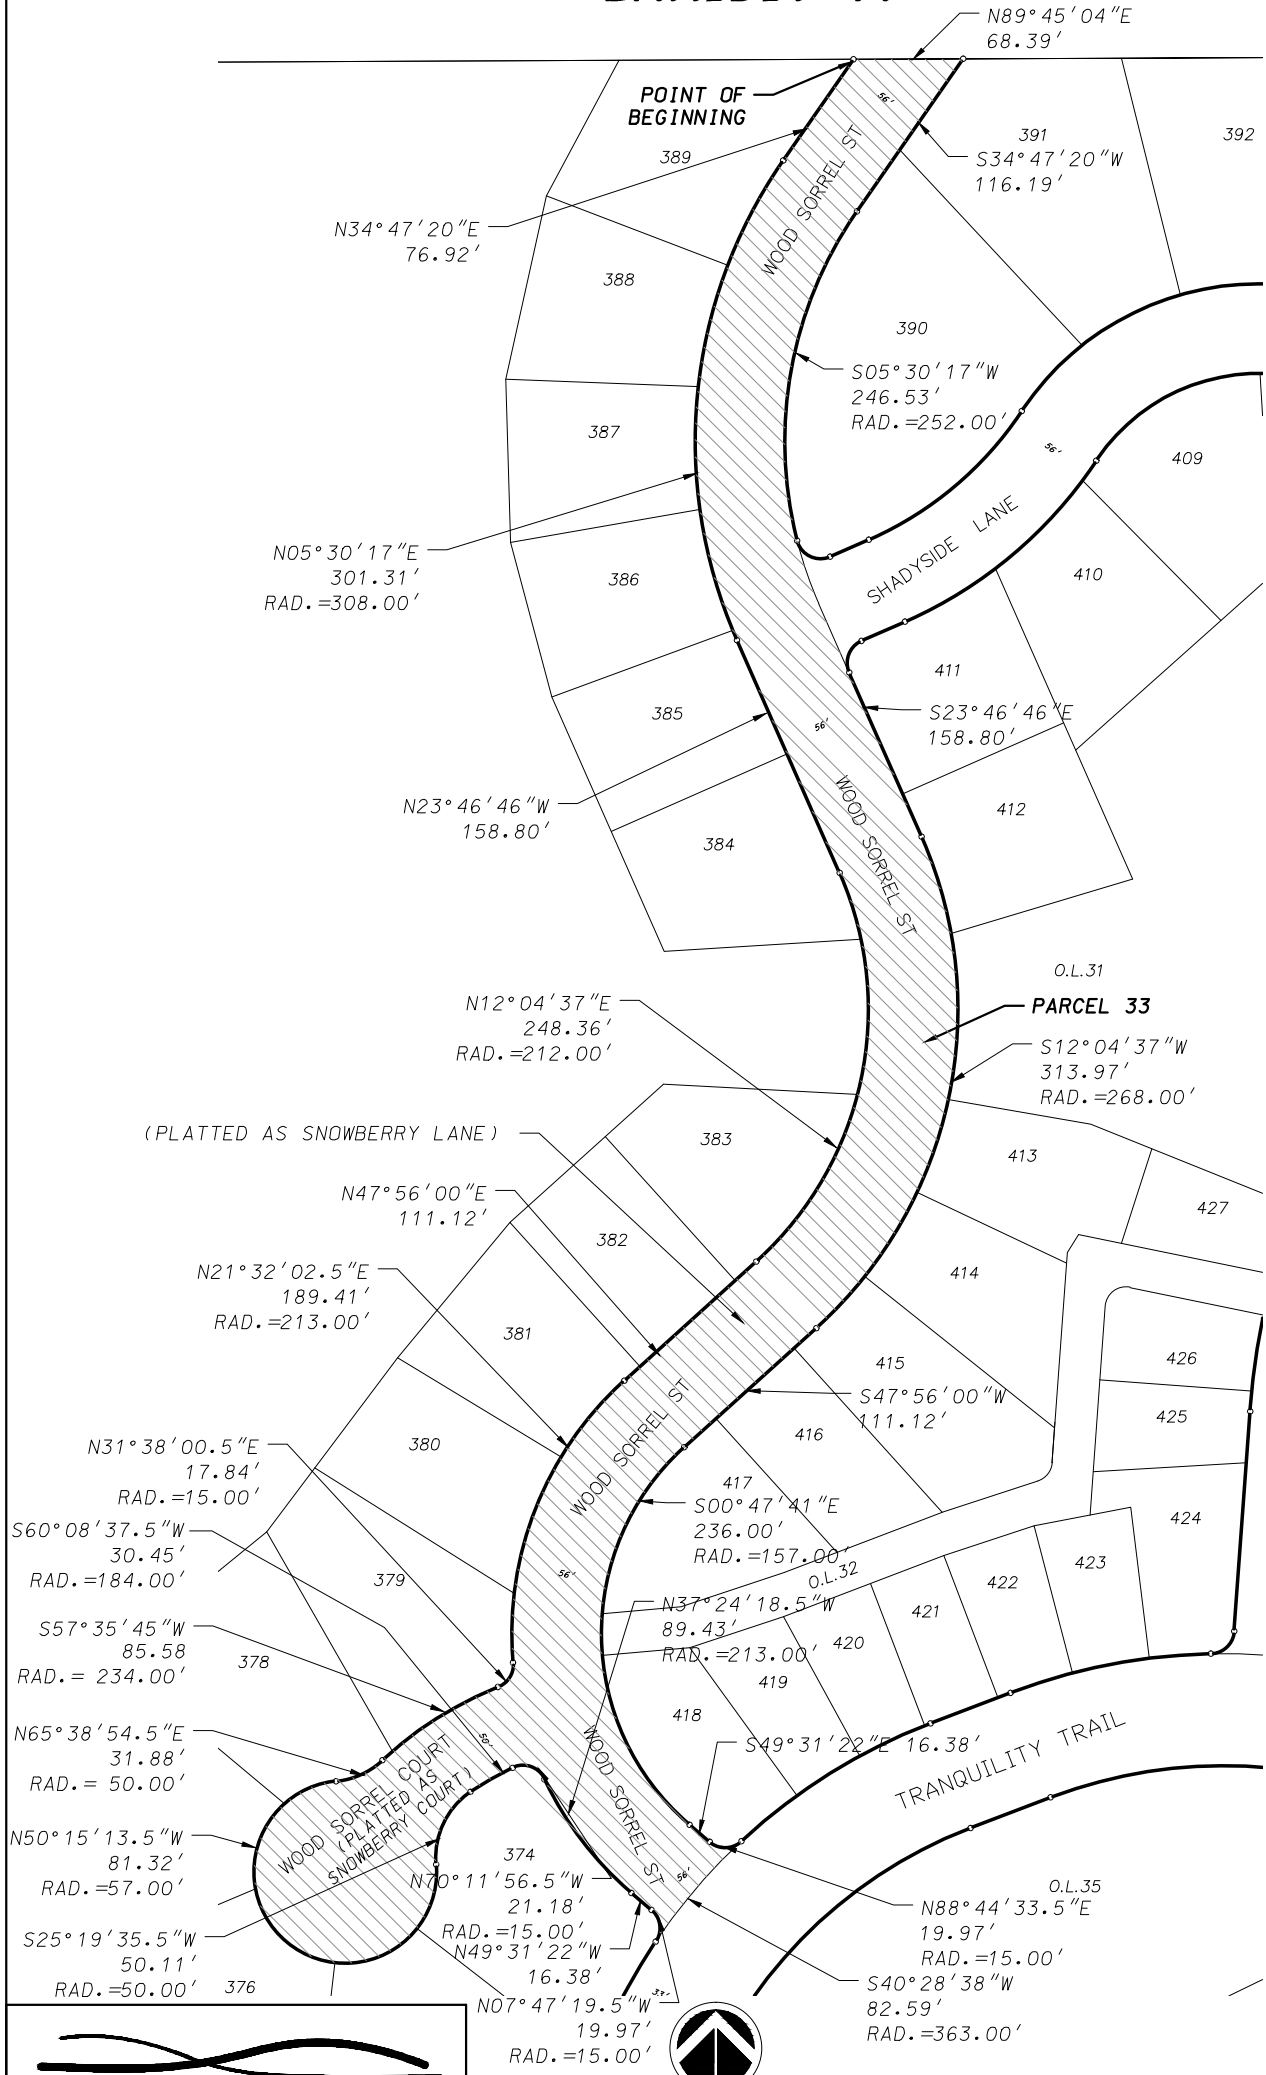


D'ONOFRIO KOTTKE AND ASSOCIATES, INC.
 7530 Westward Way, Madison, WI 53717
 Phone: 608.833.7530 • Fax: 608.833.1089
 YOUR NATURAL RESOURCE FOR LAND DEVELOPMENT

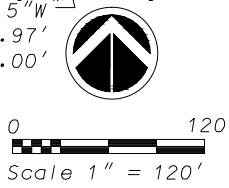


DATE: March 9, 2015
 F.N.: 14-07-117

EXHIBIT "A"

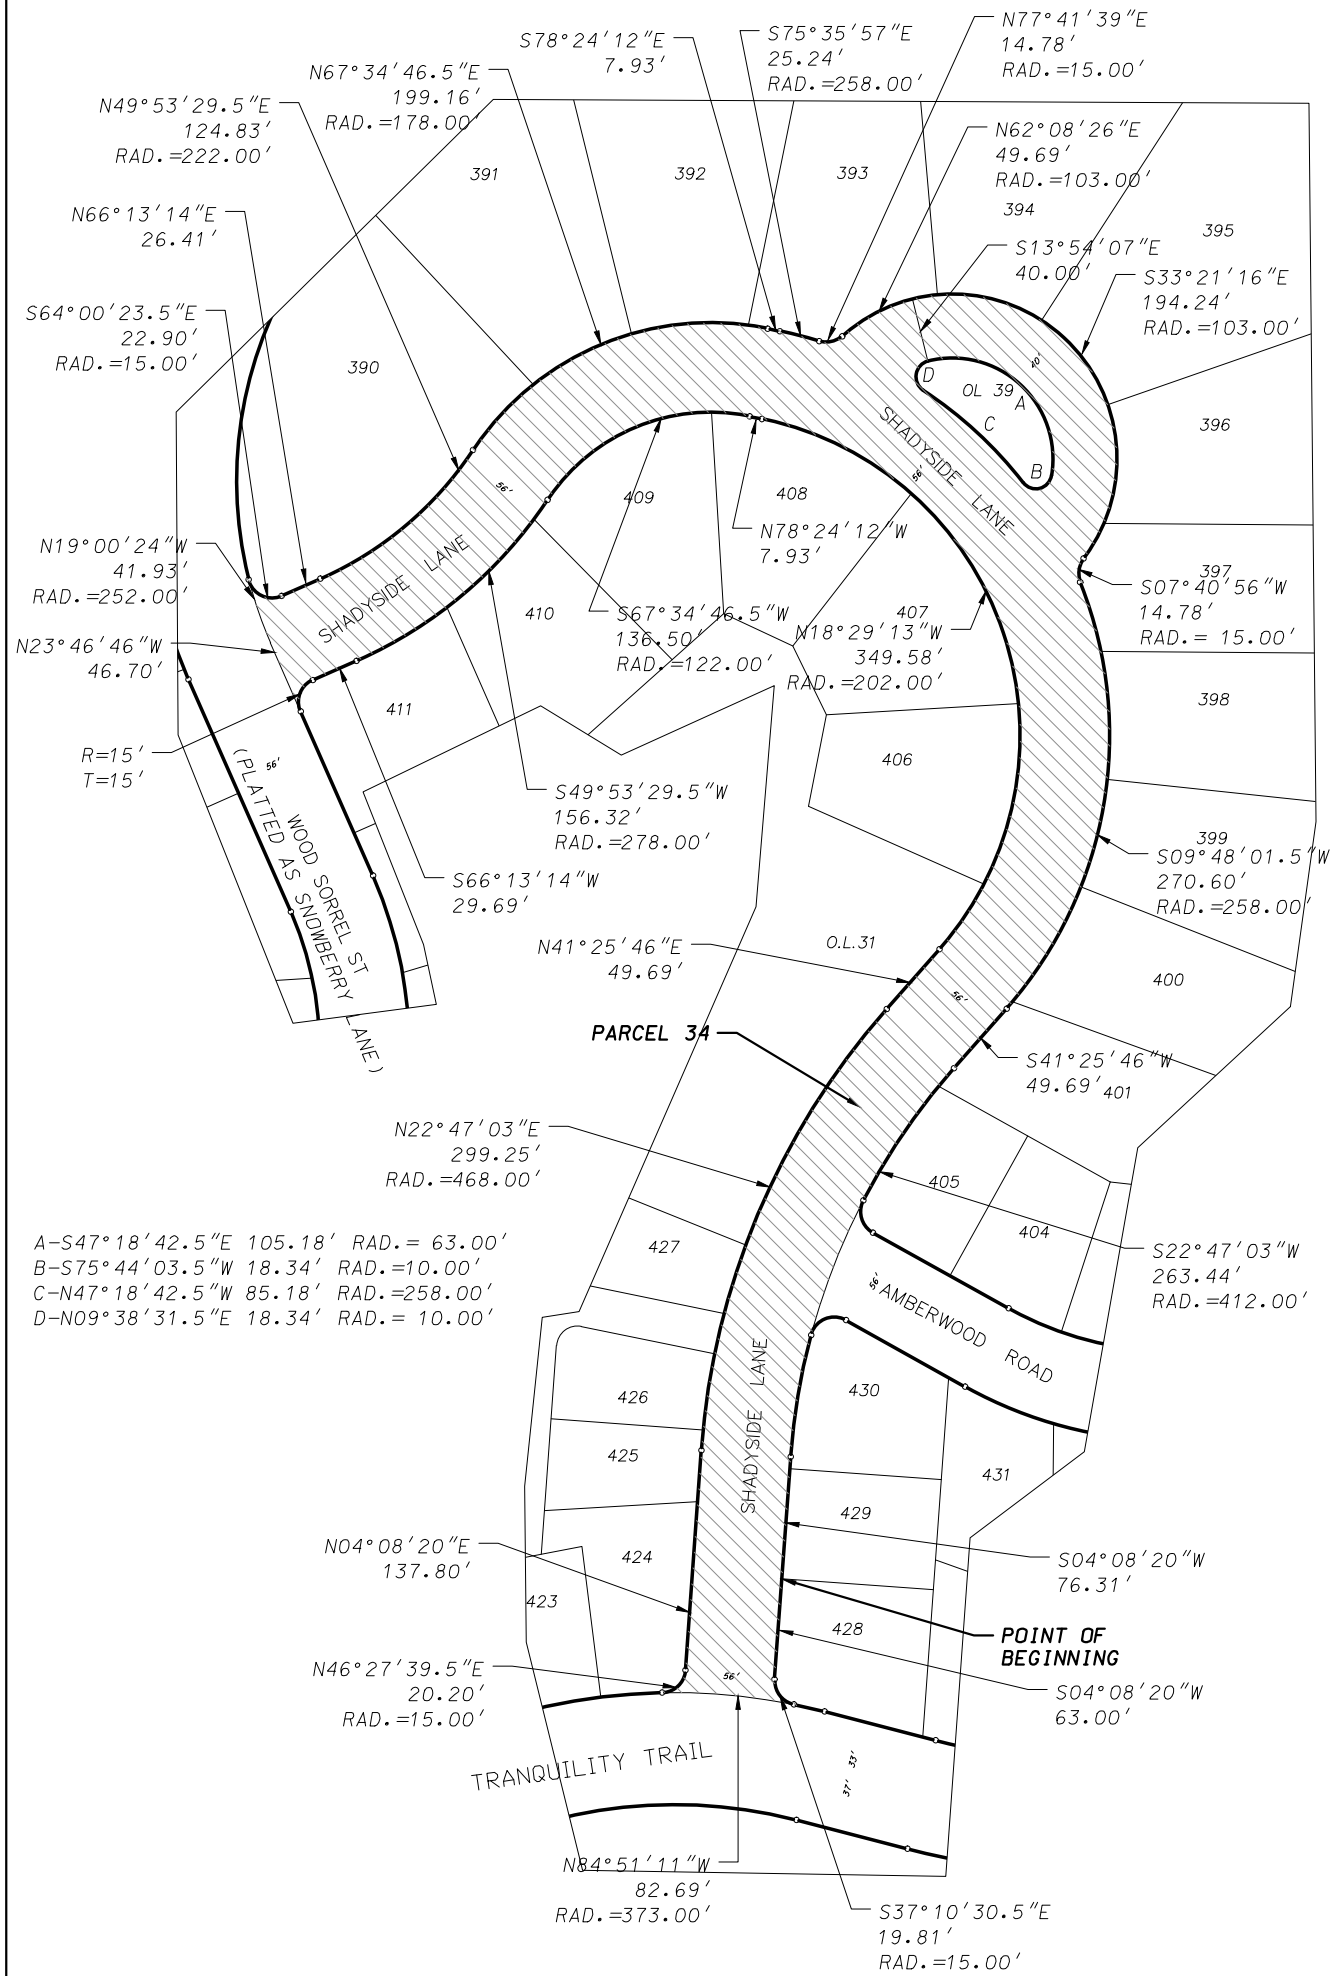


A-S47°18'42.5"E 105.18' RAD.= 63.00'
 B-S75°44'03.5"W 18.34' RAD.=10.00'
 C-N47°18'42.5"W 85.18' RAD.=258.00'
 D-N09°38'31.5"E 18.34' RAD.= 10.00'

D'ONOFRIO KOTTKE AND ASSOCIATES, INC.
 7530 Westward Way, Madison, WI 53717
 Phone: 608.833.7530 • Fax: 608.833.1089
 YOUR NATURAL RESOURCE FOR LAND DEVELOPMENT

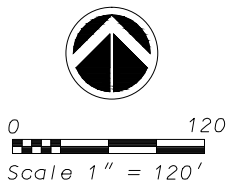


DATE: March 9, 2015
 F.N.: 14-07-117

EXHIBIT "A"

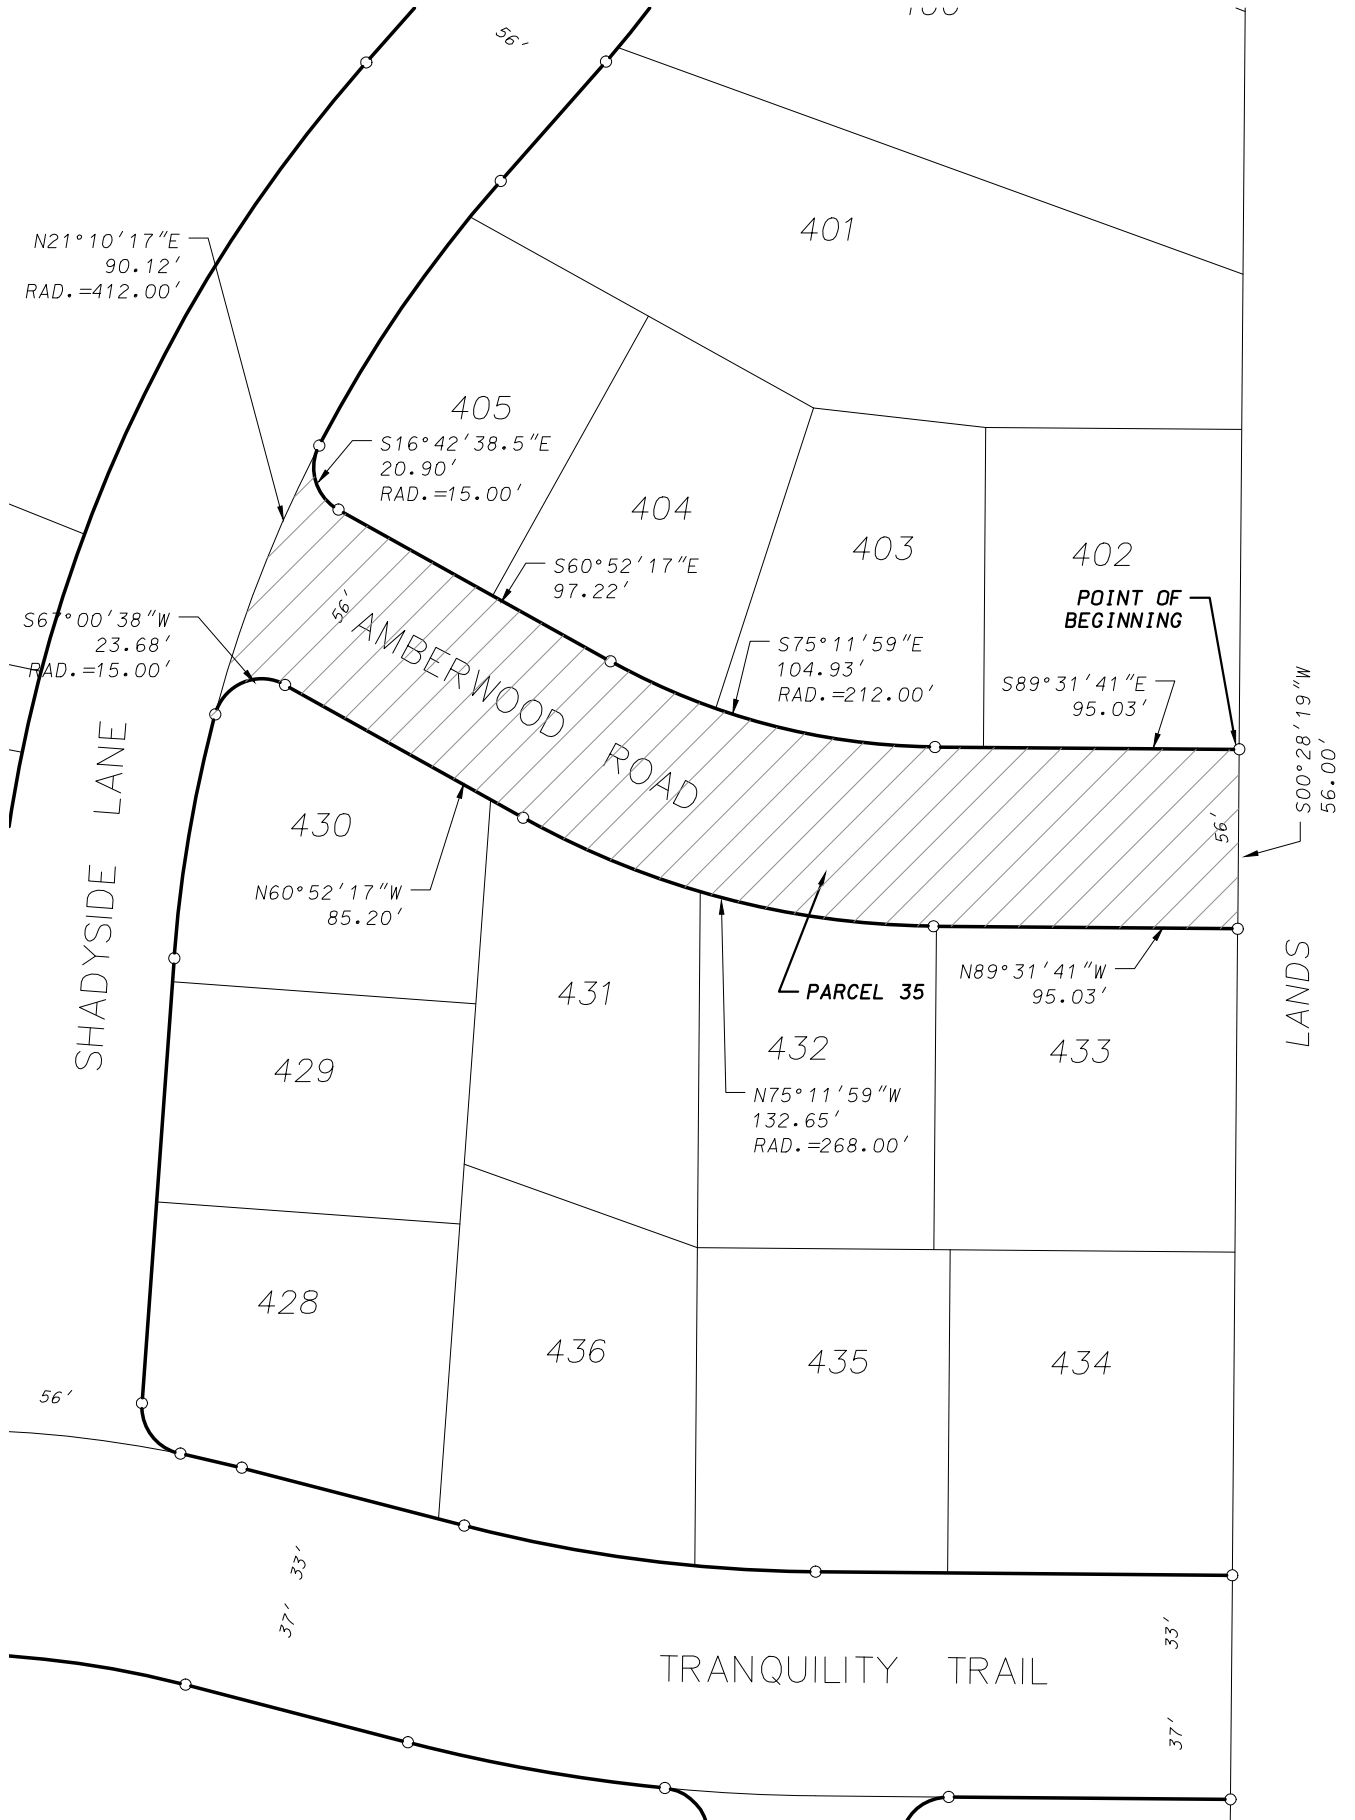


D'ONOFRIO KOTTKE AND ASSOCIATES, INC.
 7530 Westward Way, Madison, WI 53717
 Phone: 608.833.7530 • Fax: 608.833.1089
 YOUR NATURAL RESOURCE FOR LAND DEVELOPMENT

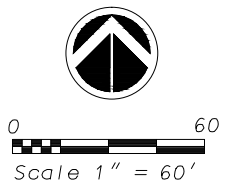


DATE: March 9, 2015
 F.N.: 14-07-117

EXHIBIT "A"

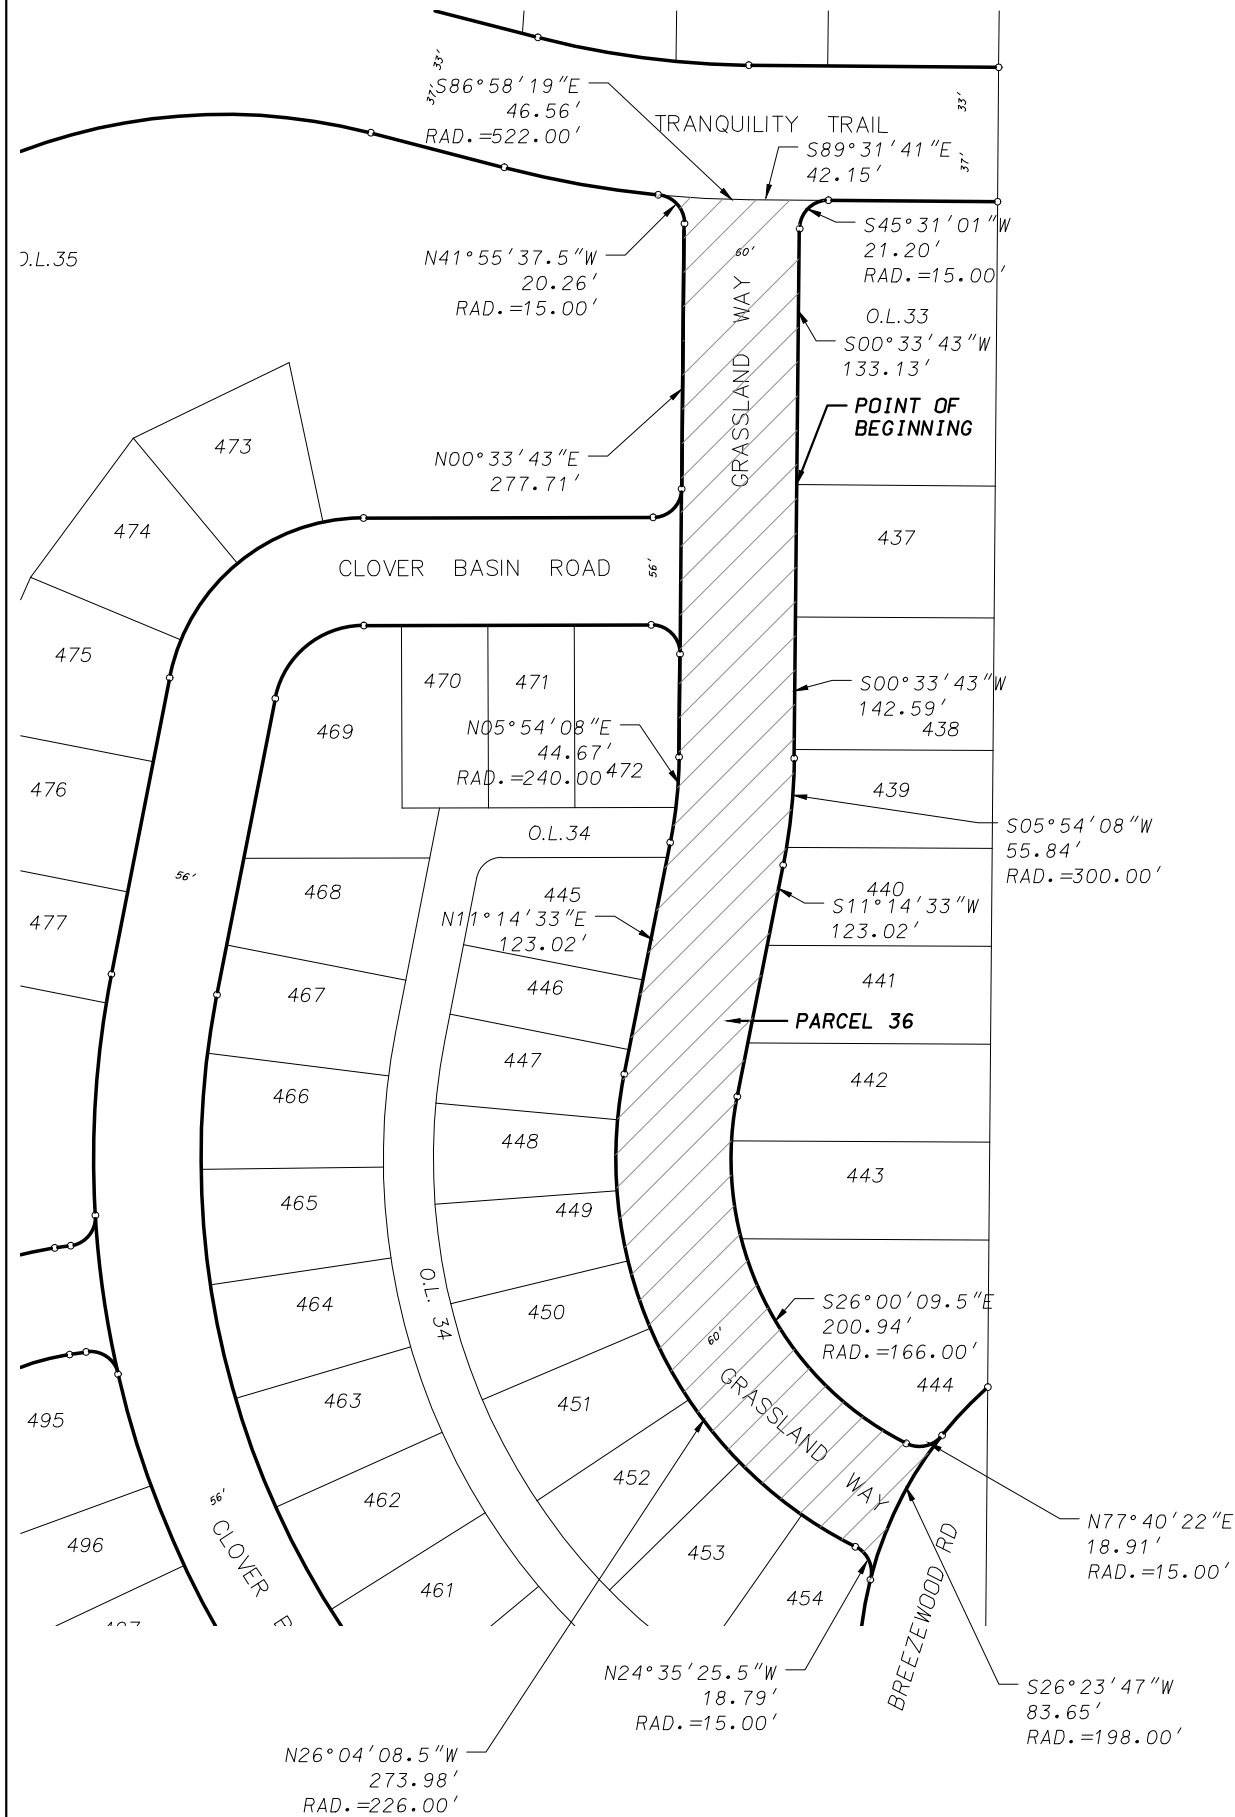


D'ONOFRIO KOTTKE AND ASSOCIATES, INC.
 7530 Westward Way, Madison, WI 53717
 Phone: 608.833.7530 • Fax: 608.833.1089
 YOUR NATURAL RESOURCE FOR LAND DEVELOPMENT

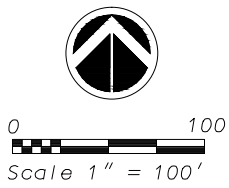


DATE: March 9, 2015
 F.N.: 14-07-117

EXHIBIT "A"

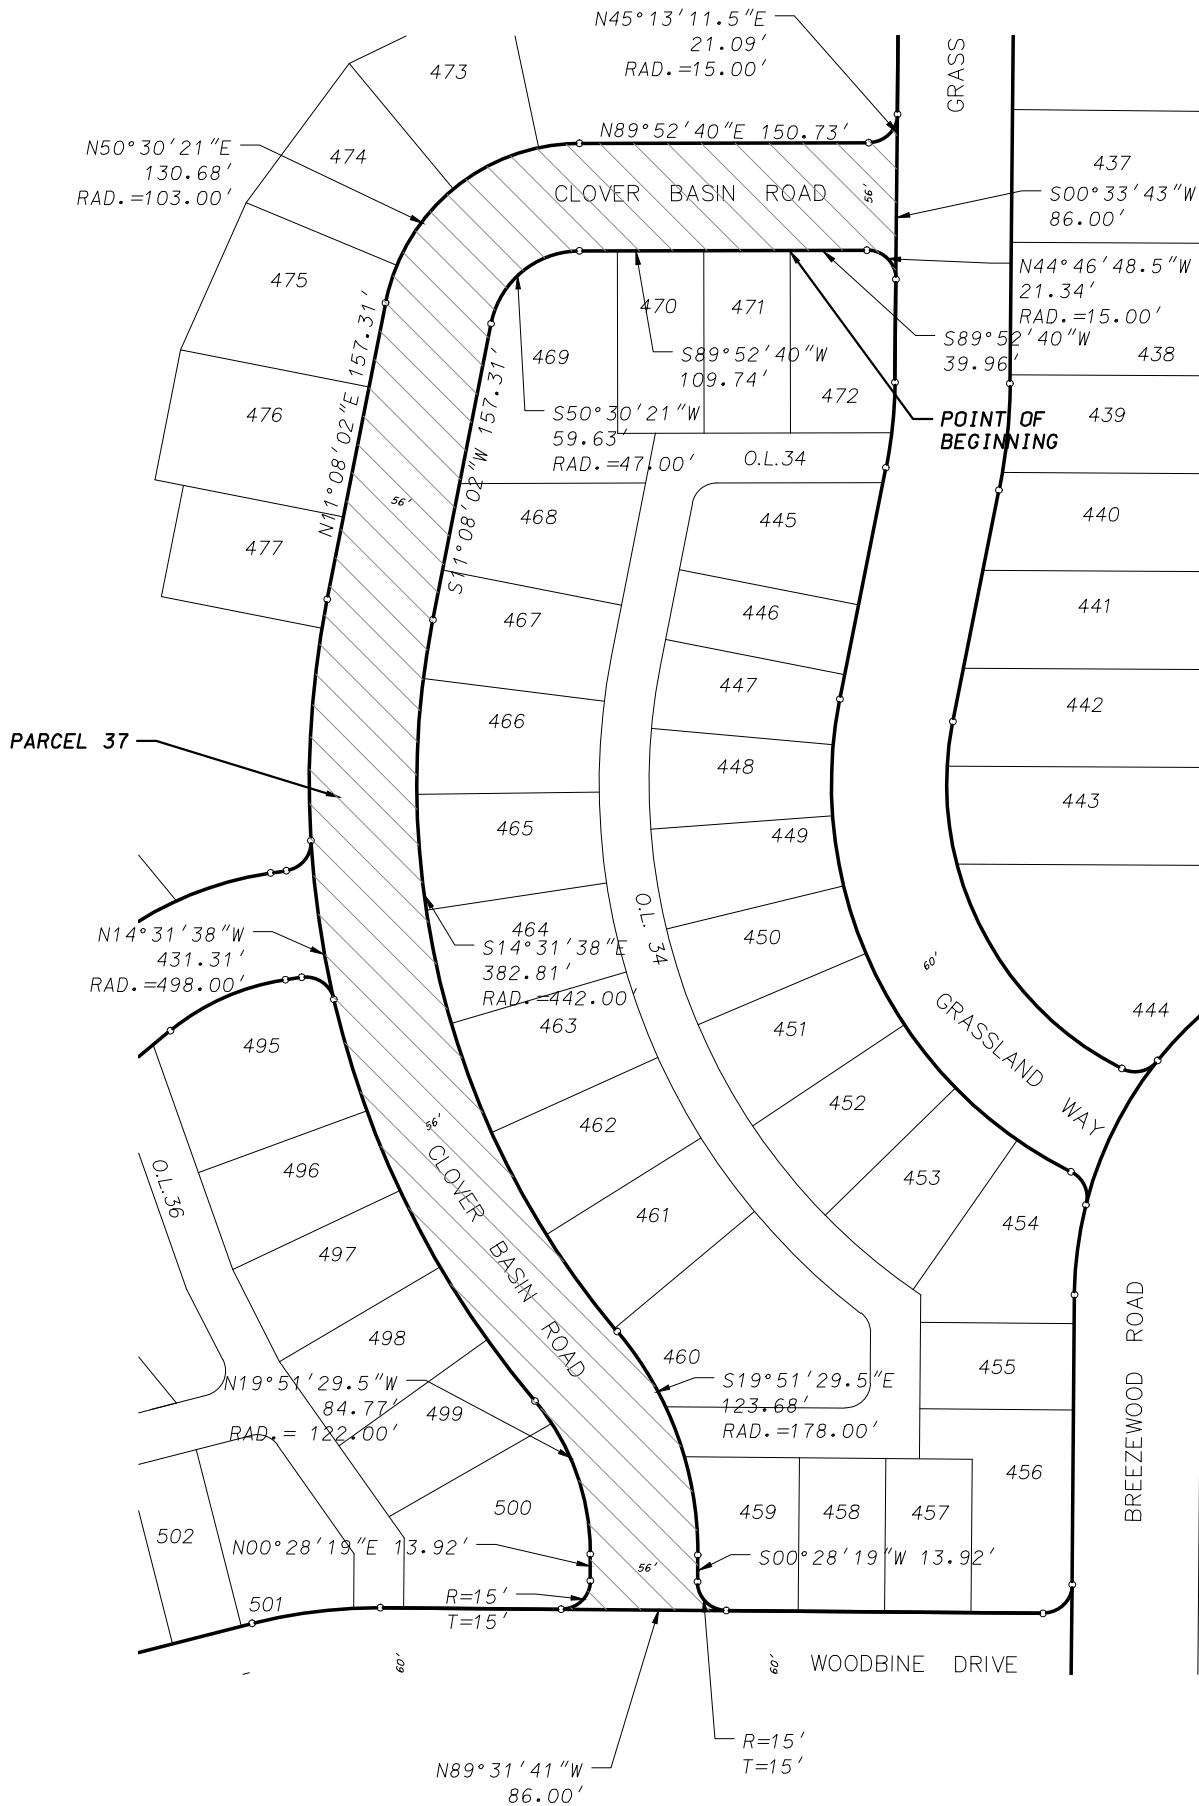


D'ONOFRIO KOTTKE AND ASSOCIATES, INC.
 7530 Westward Way, Madison, WI 53717
 Phone: 608.833.7530 • Fax: 608.833.1089
 YOUR NATURAL RESOURCE FOR LAND DEVELOPMENT

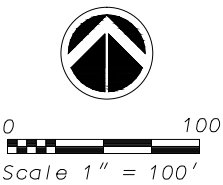


DATE: March 9, 2015
 F.N.: 14-07-117

EXHIBIT "A"

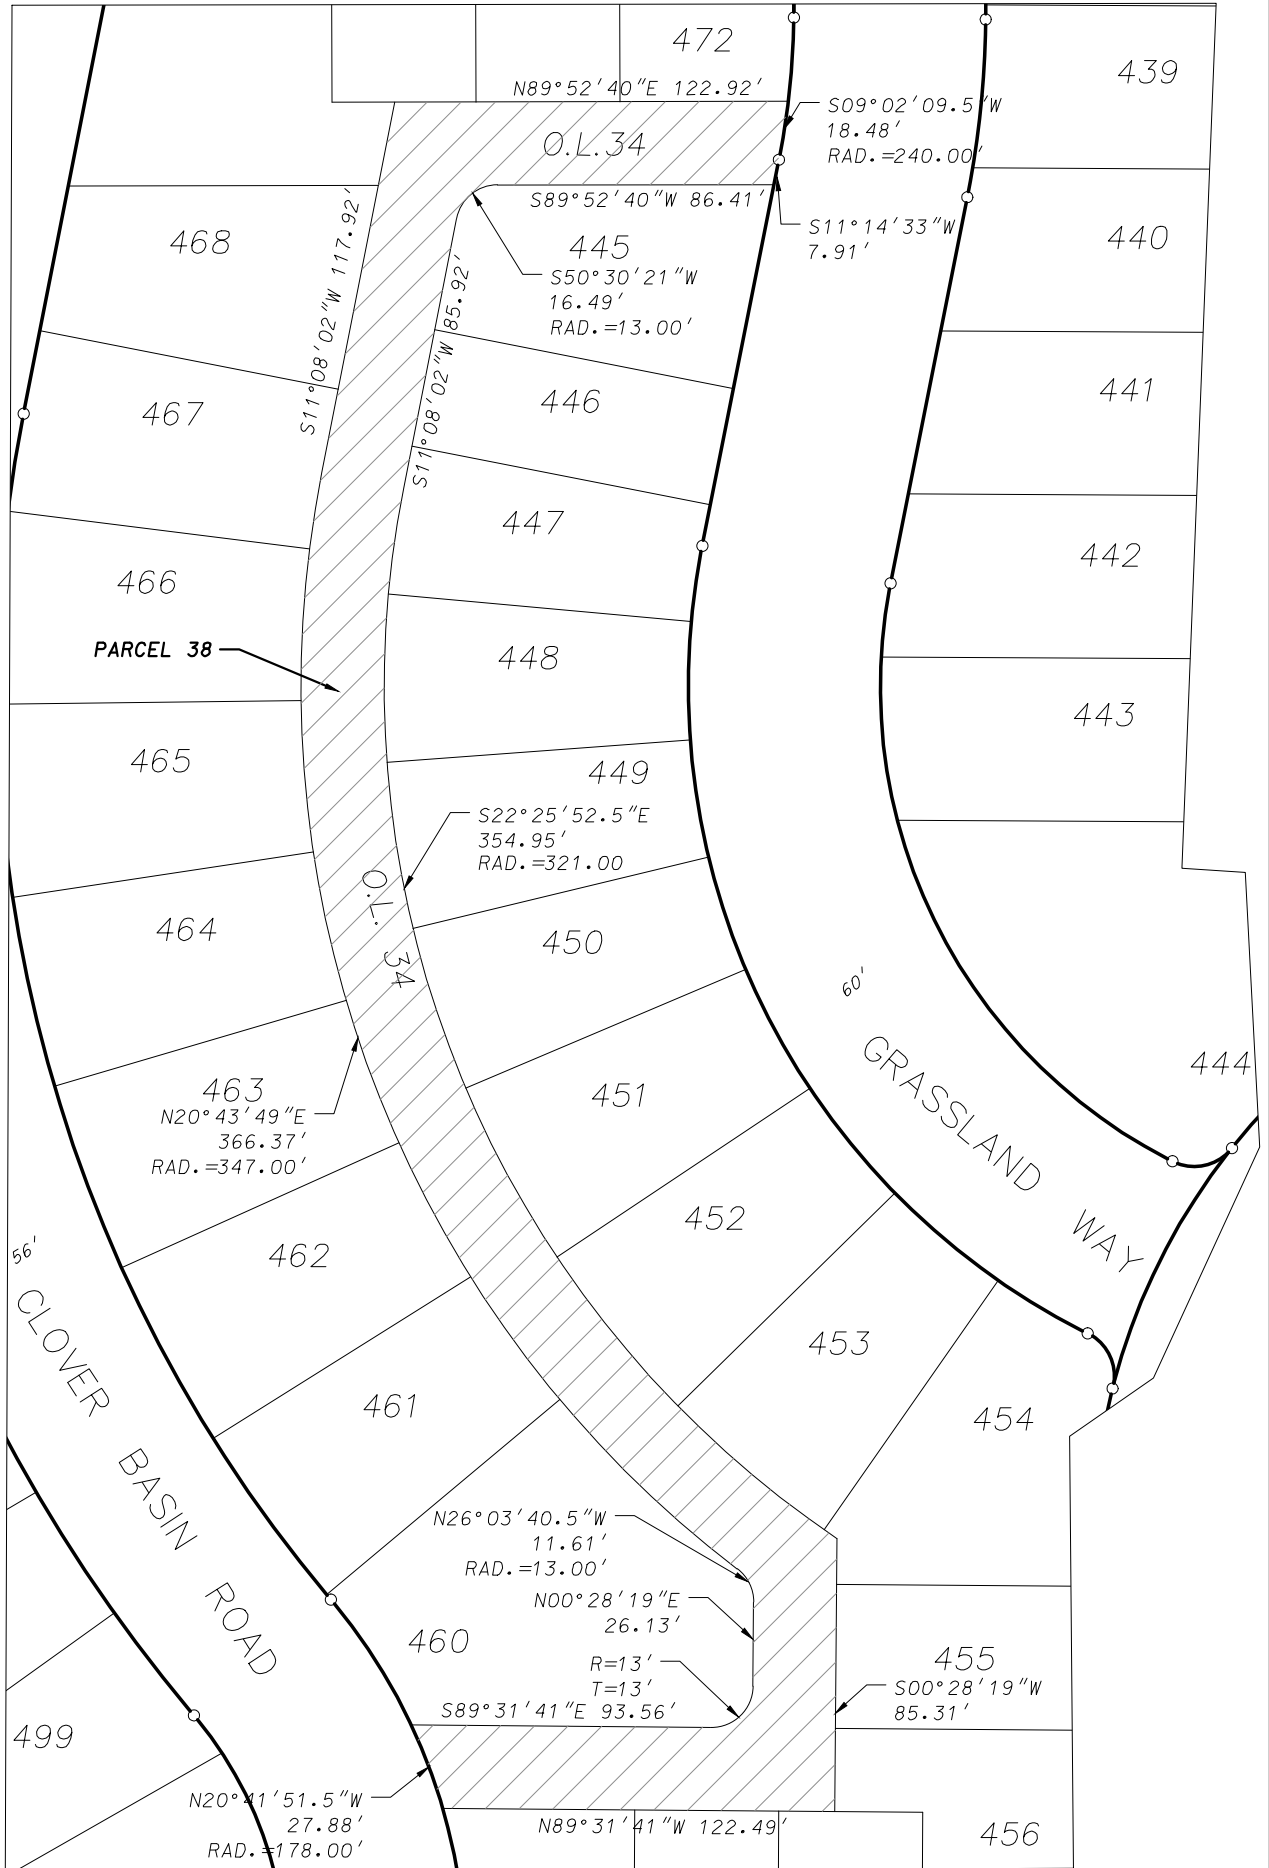


D'ONOFRIO KOTTKE AND ASSOCIATES, INC.
 7530 Westward Way, Madison, WI 53717
 Phone: 608.833.7530 • Fax: 608.833.1089
 YOUR NATURAL RESOURCE FOR LAND DEVELOPMENT

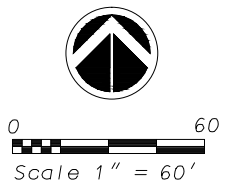


DATE: March 9, 2015
 F.N.: 14-07-117

EXHIBIT "A"

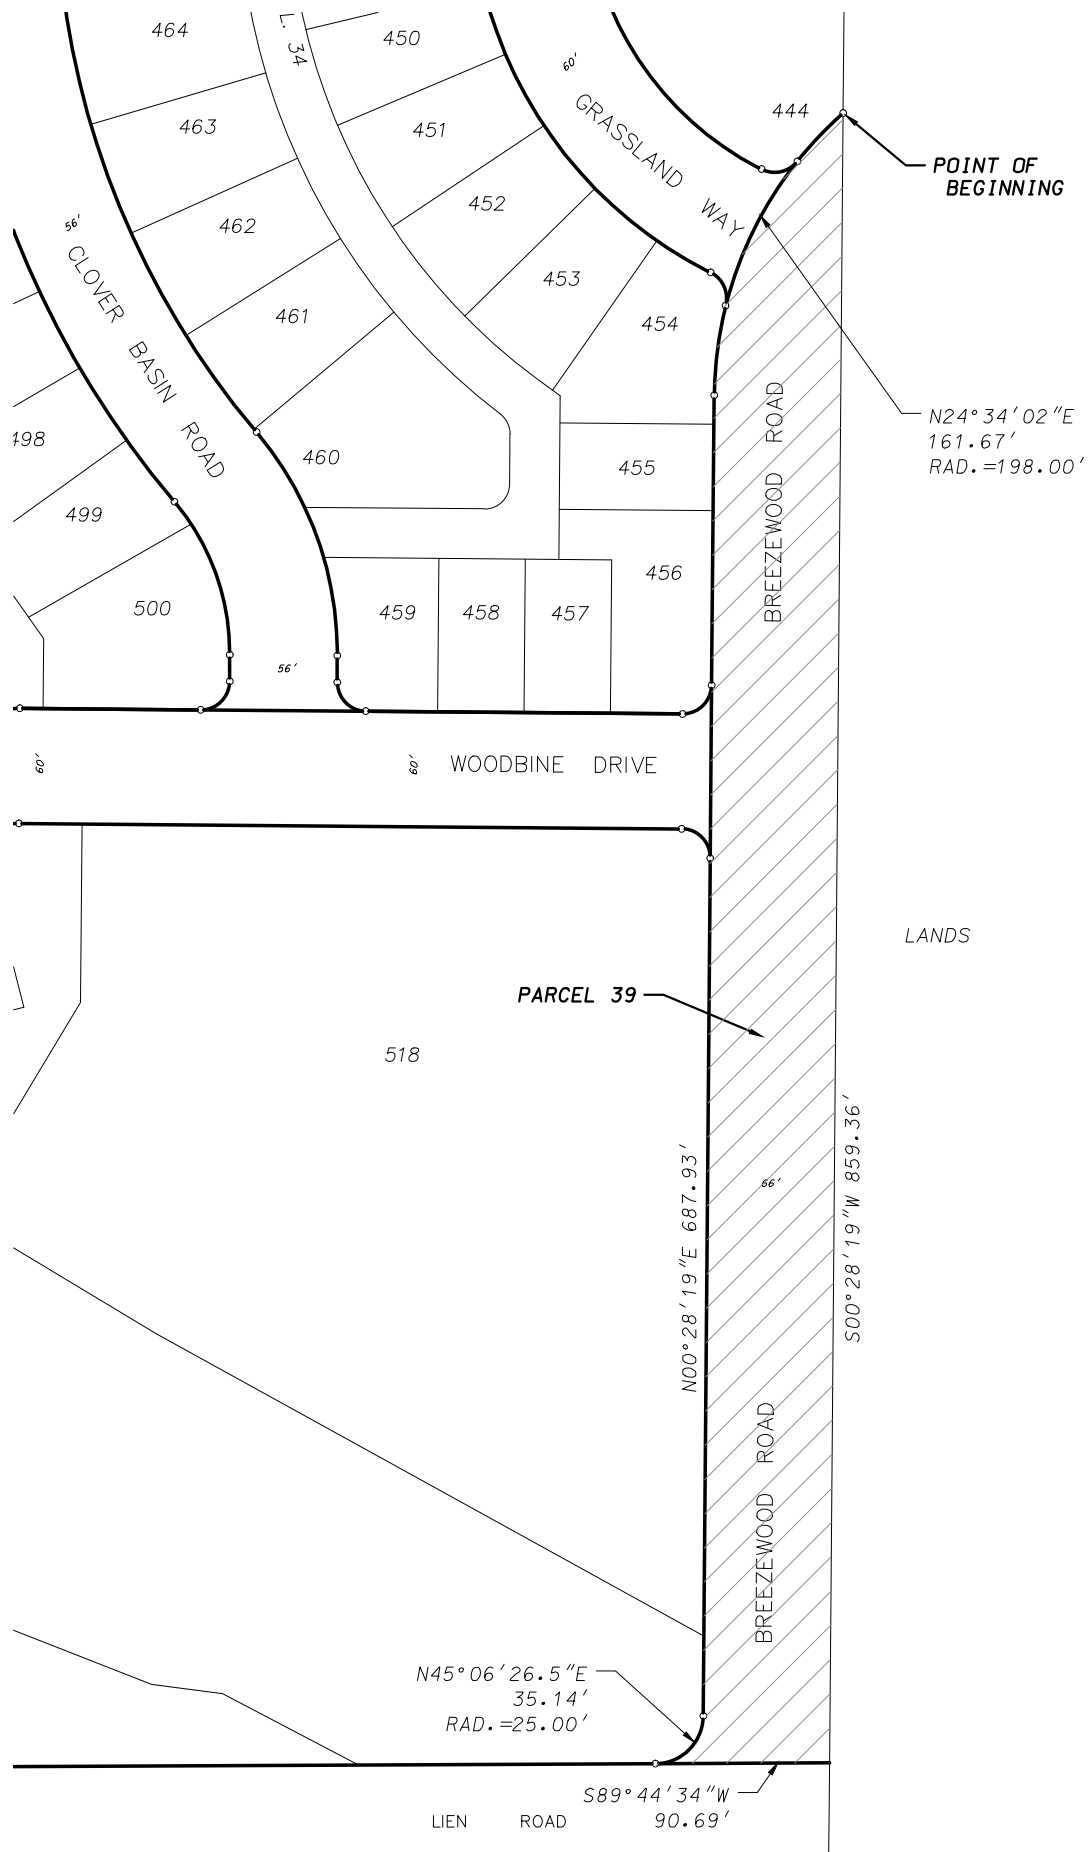


D'ONOFRIO KOTTKE AND ASSOCIATES, INC.
 7530 Westward Way, Madison, WI 53717
 Phone: 608.833.7530 • Fax: 608.833.1089
 YOUR NATURAL RESOURCE FOR LAND DEVELOPMENT

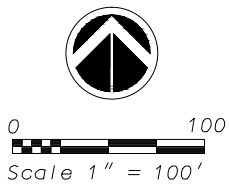


DATE: March 9, 2015
 F.N.: 14-07-117

EXHIBIT "A"

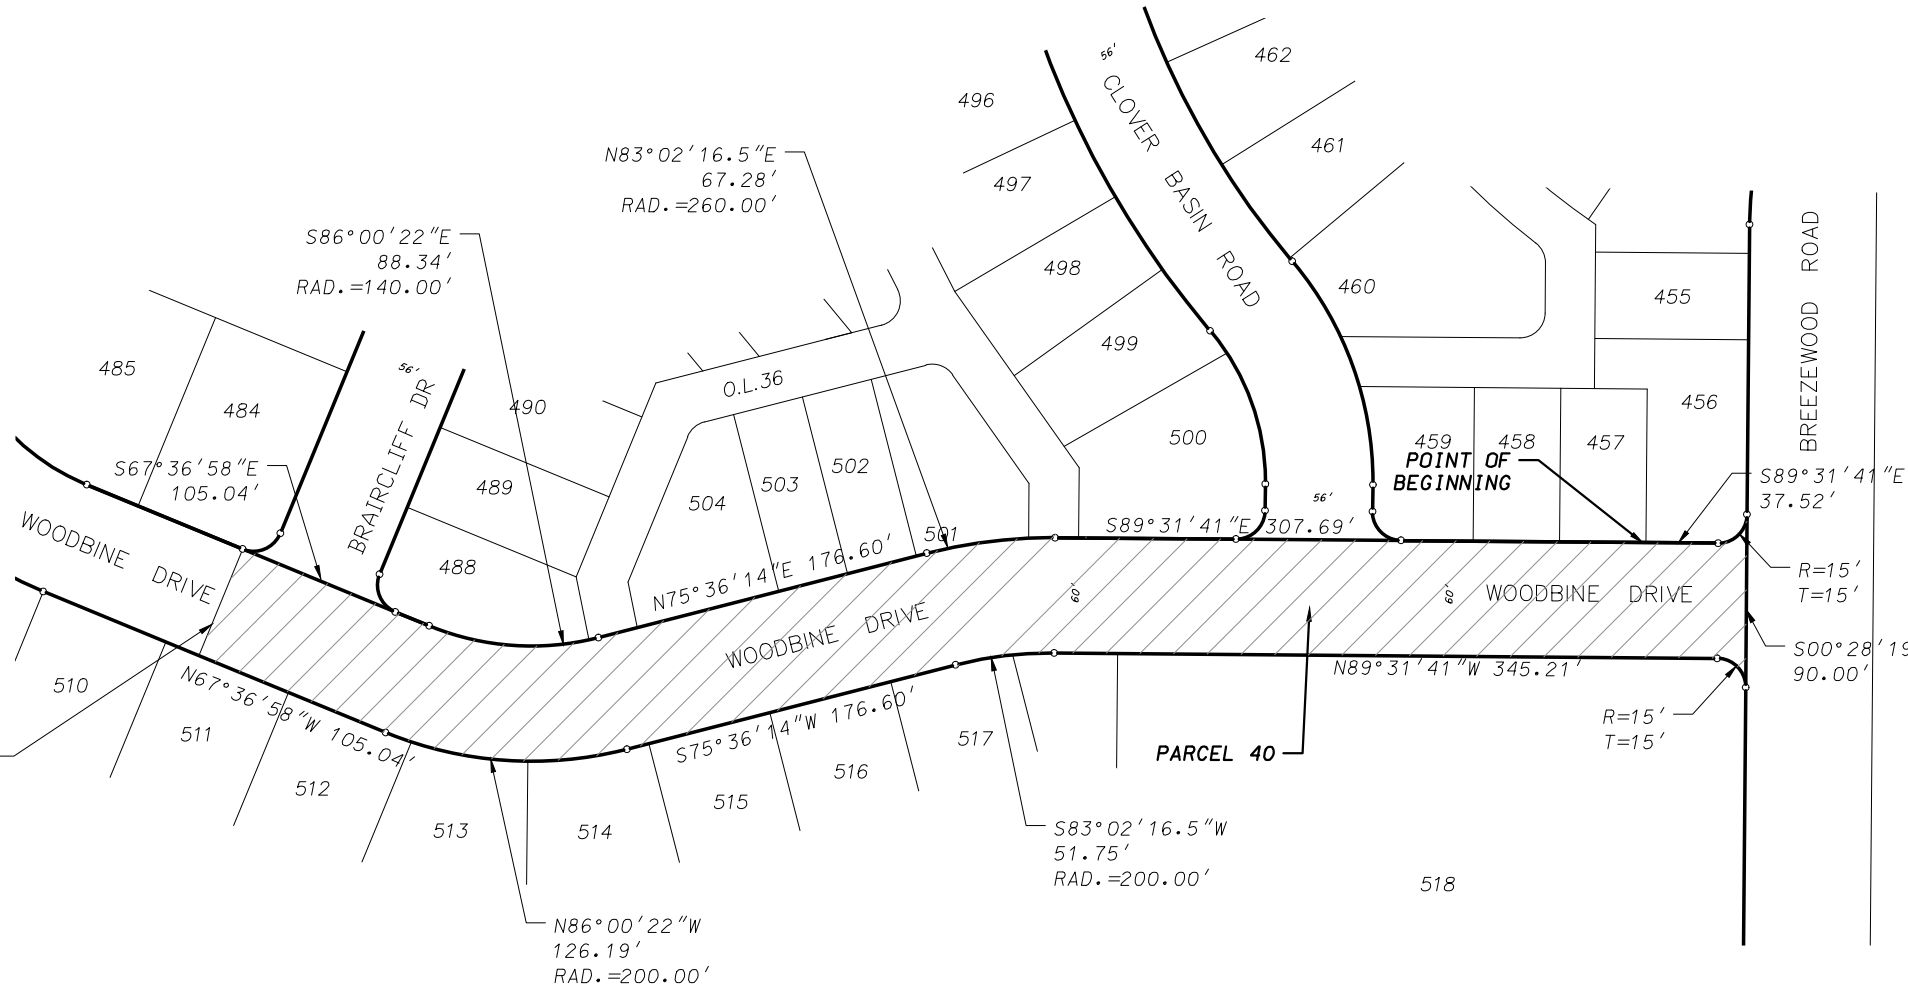


D'ONOFRIO KOTKE AND ASSOCIATES, INC.
 7530 Westward Way, Madison, WI 53717
 Phone: 608.833.7530 • Fax: 608.833.1089
 YOUR NATURAL RESOURCE FOR LAND DEVELOPMENT

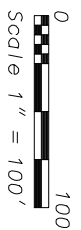


DATE: March 9, 2015
 F.N.: 14-07-117

EXHIBIT "A"

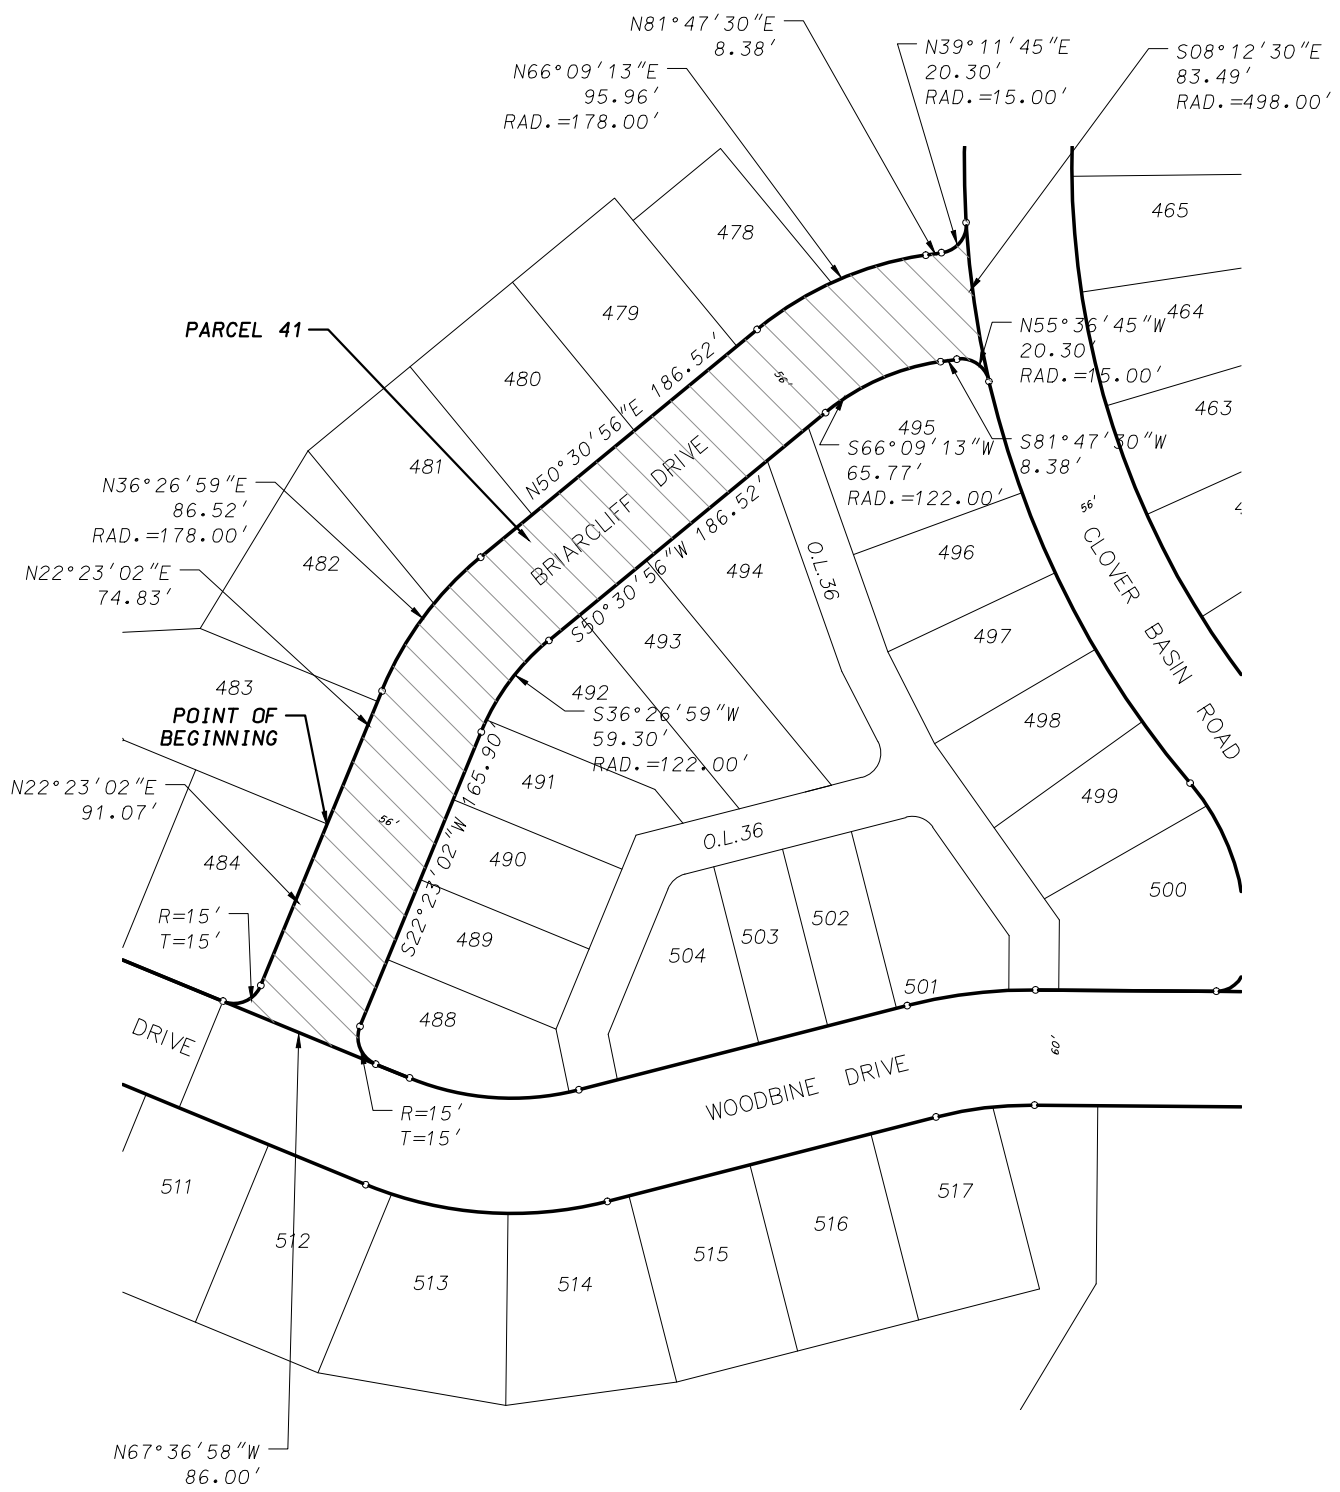


D'ONOFRIO KOTTKE AND ASSOCIATES, INC.
 7530 Westward Way, Madison, WI 53717
 Phone: 608.833.7530 • Fax: 608.833.1089
 YOUR NATURAL RESOURCE FOR LAND DEVELOPMENT

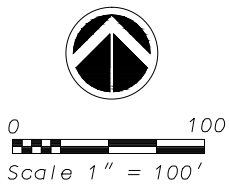


DATE: March 9, 2015
 F.N.: 14-07-117

EXHIBIT "A"

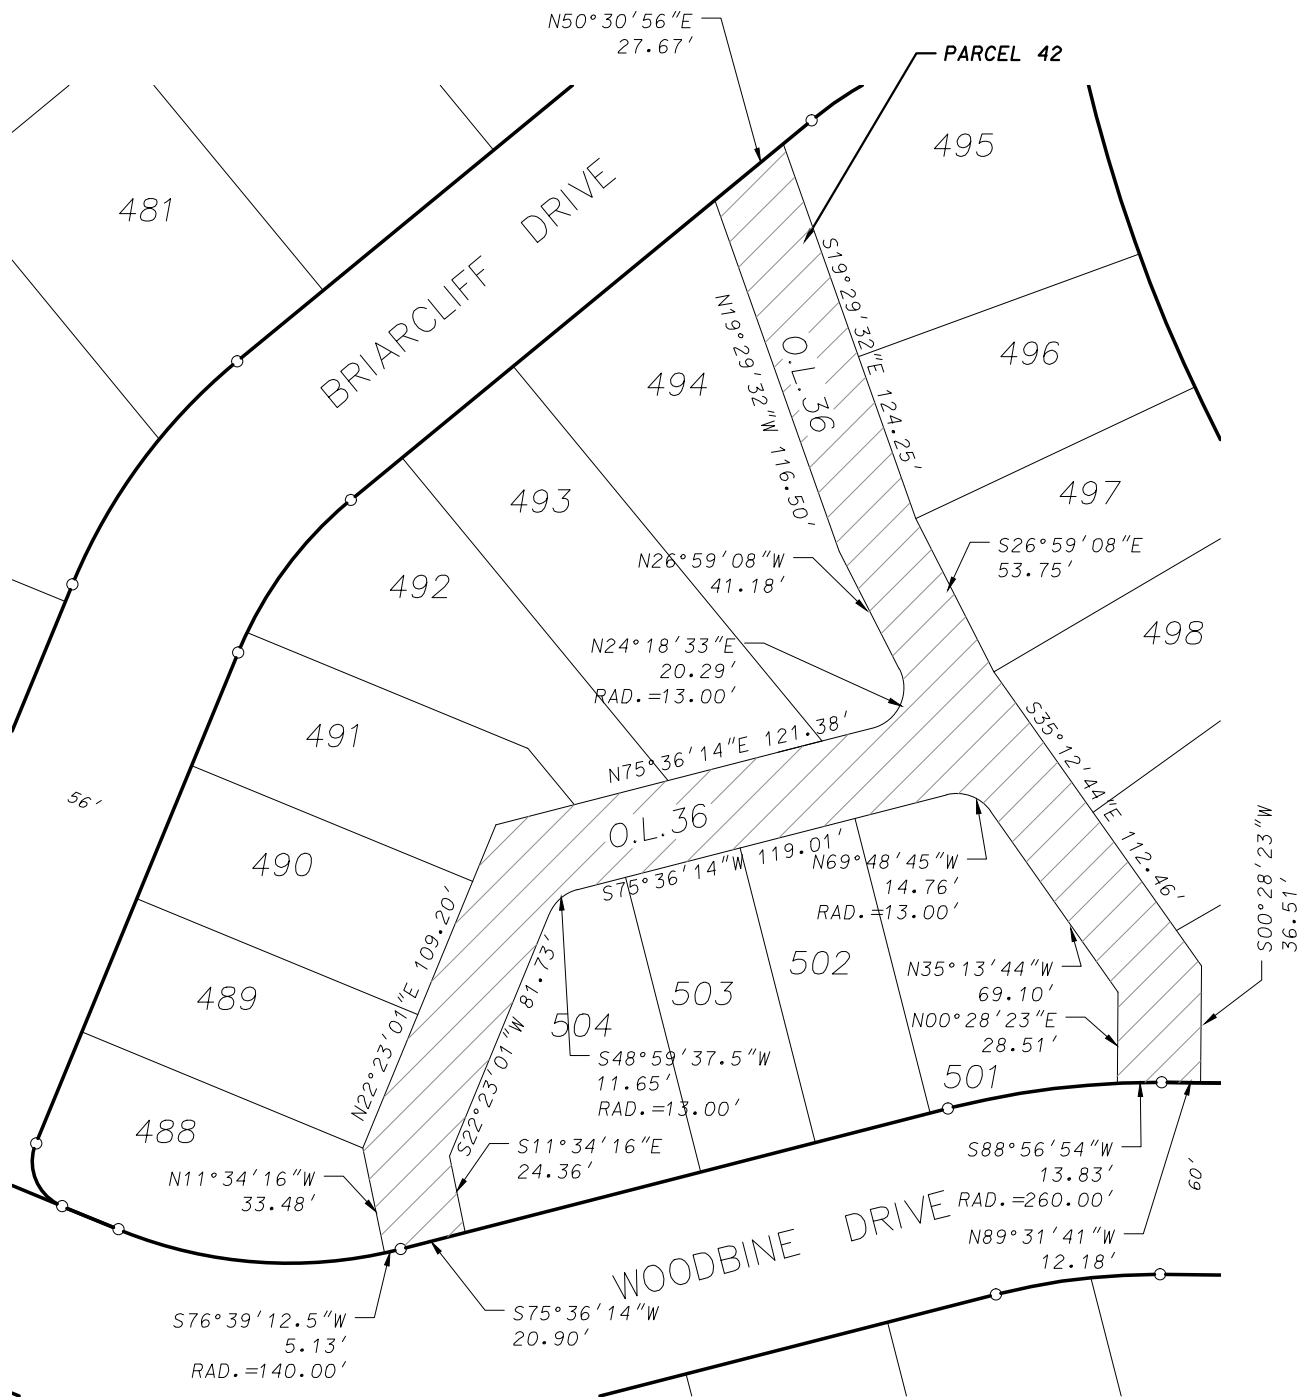


D'ONOFRIO KOTTKE AND ASSOCIATES, INC.
 7530 Westward Way, Madison, WI 53717
 Phone: 608.833.7530 • Fax: 608.833.1089
 YOUR NATURAL RESOURCE FOR LAND DEVELOPMENT

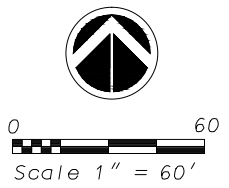

DATE: March 9, 2015
 F.N.: 14-07-117

EXHIBIT "A"

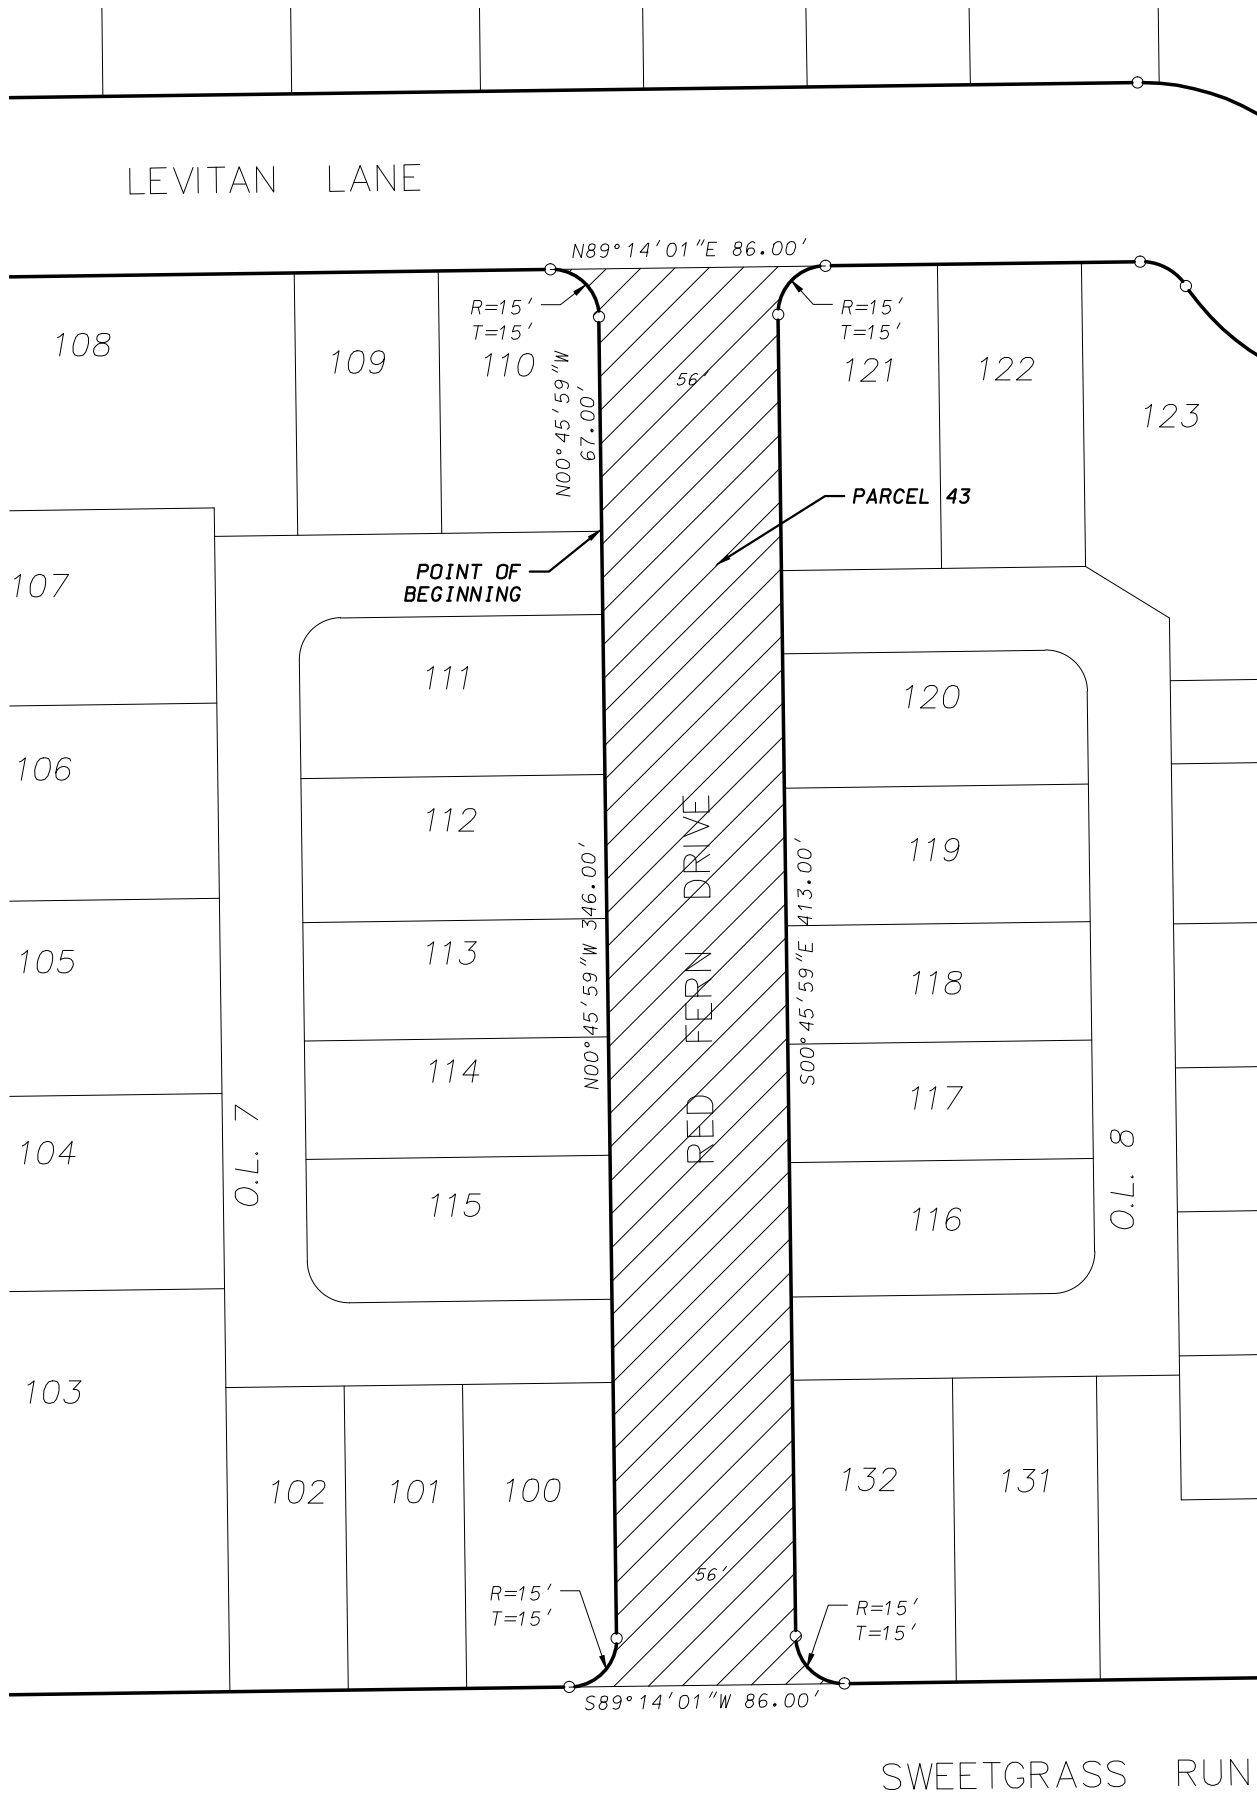


D'ONOFRIO KOTTKE AND ASSOCIATES, INC.
 7530 Westward Way, Madison, WI 53717
 Phone: 608.833.7530 • Fax: 608.833.1089
 YOUR NATURAL RESOURCE FOR LAND DEVELOPMENT




0 60
 Scale 1" = 60'

DATE: March 9, 2015
 F.N.: 14-07-117

EXHIBIT "A"

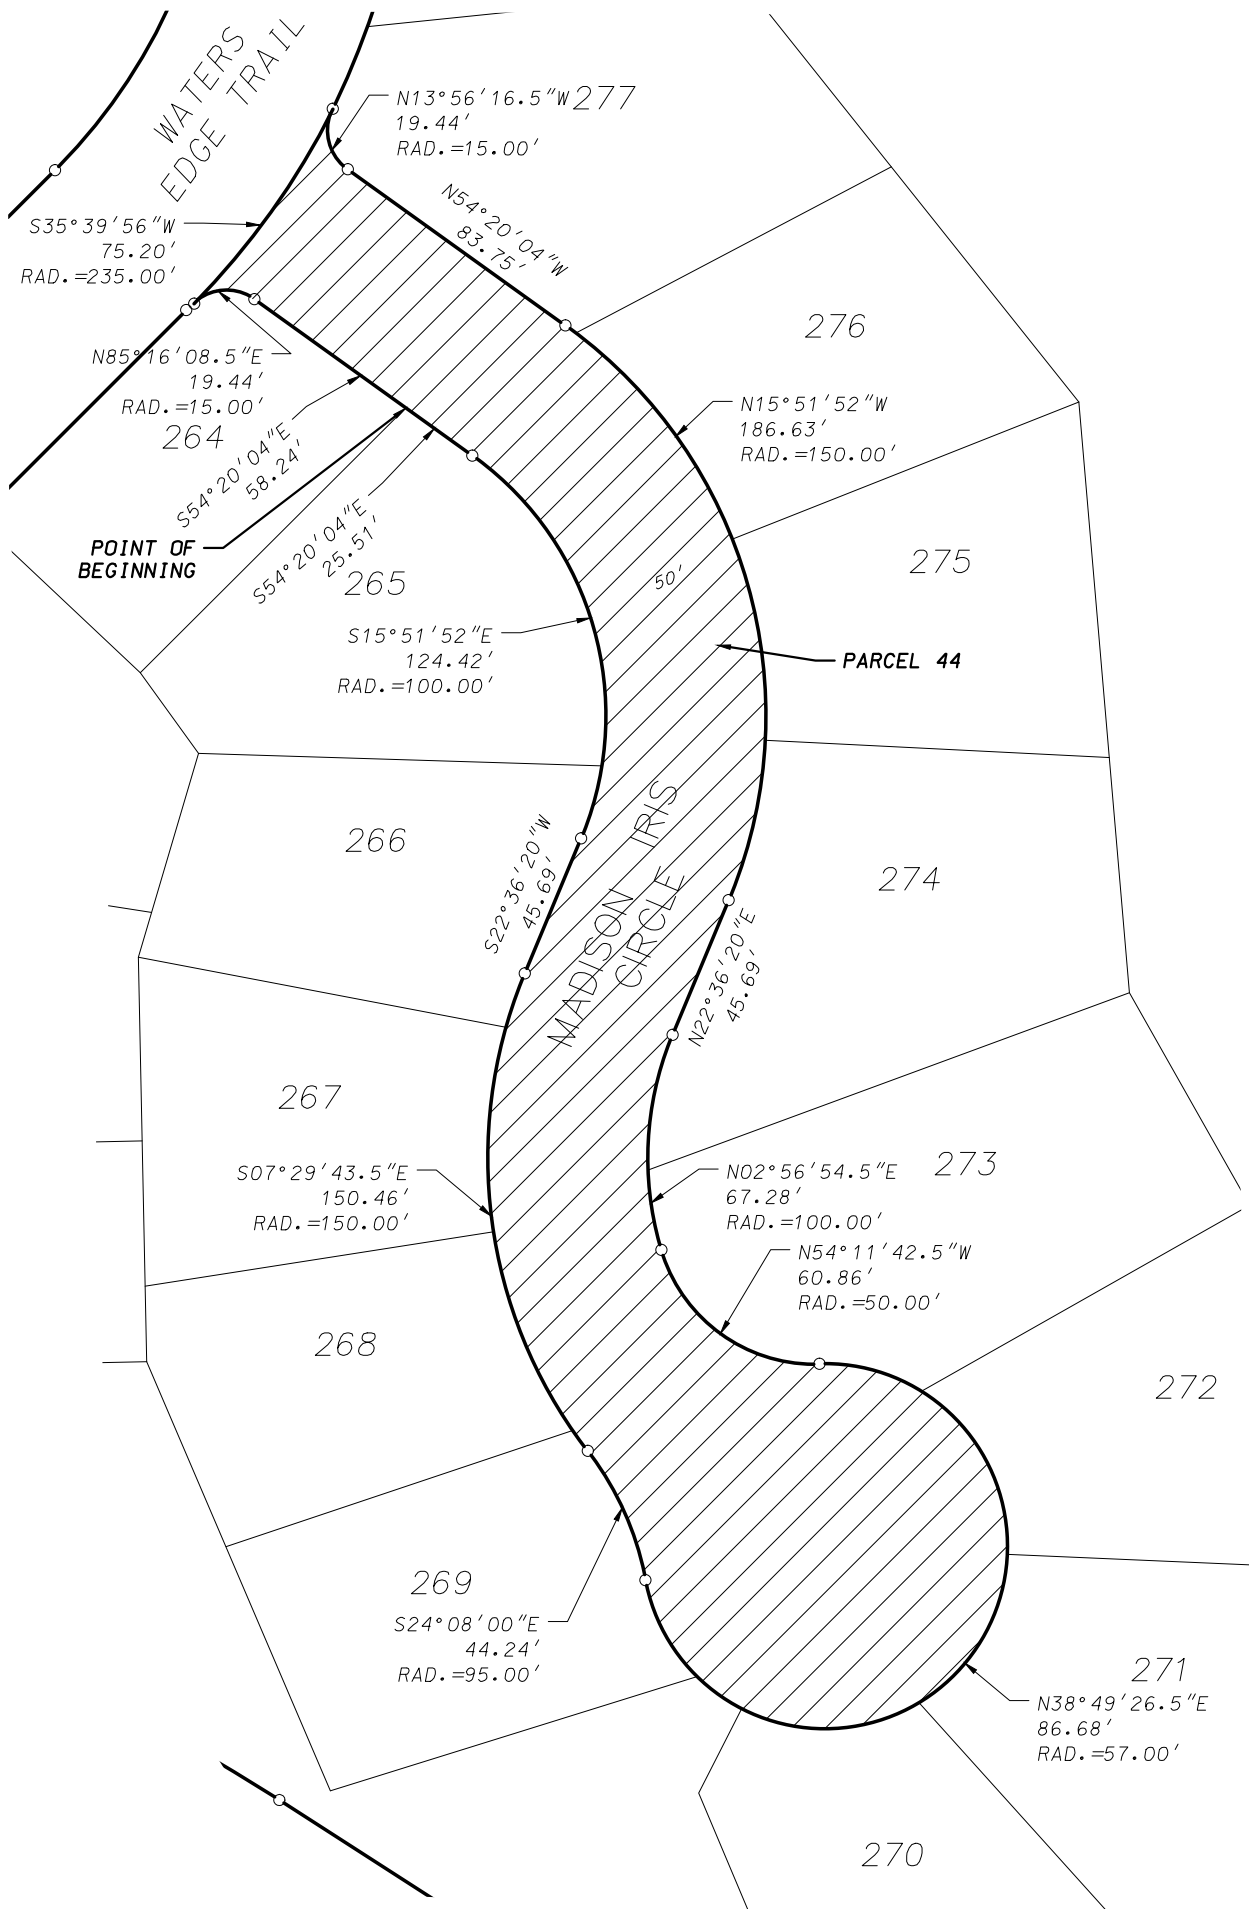

D'ONOFRIO KOTTKE AND ASSOCIATES, INC.
 7530 Westward Way, Madison, WI 53717
 Phone: 608.833.7530 • Fax: 608.833.1089
 YOUR NATURAL RESOURCE FOR LAND DEVELOPMENT

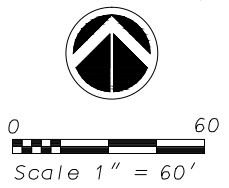

DATE: March 9, 2015
 F.N.: 14-07-117