


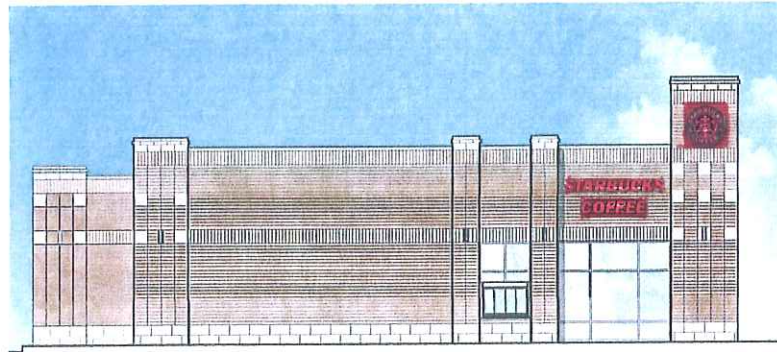

SOUTH ELEVATION




WEST ELEVATION

PROPOSED RETAIL DEVELOPMENT  
MADISON, WISCONSIN



SITE INFORMATION:  
 TOTAL SITE AREA: 64,085 S.F. (1.471 ACRES)  
 TOTAL GREEN SPACE: 19,266 S.F. 30.1%  
 TOTAL IMPERVIOUS AREA: 44,819 S.F. 69.9%


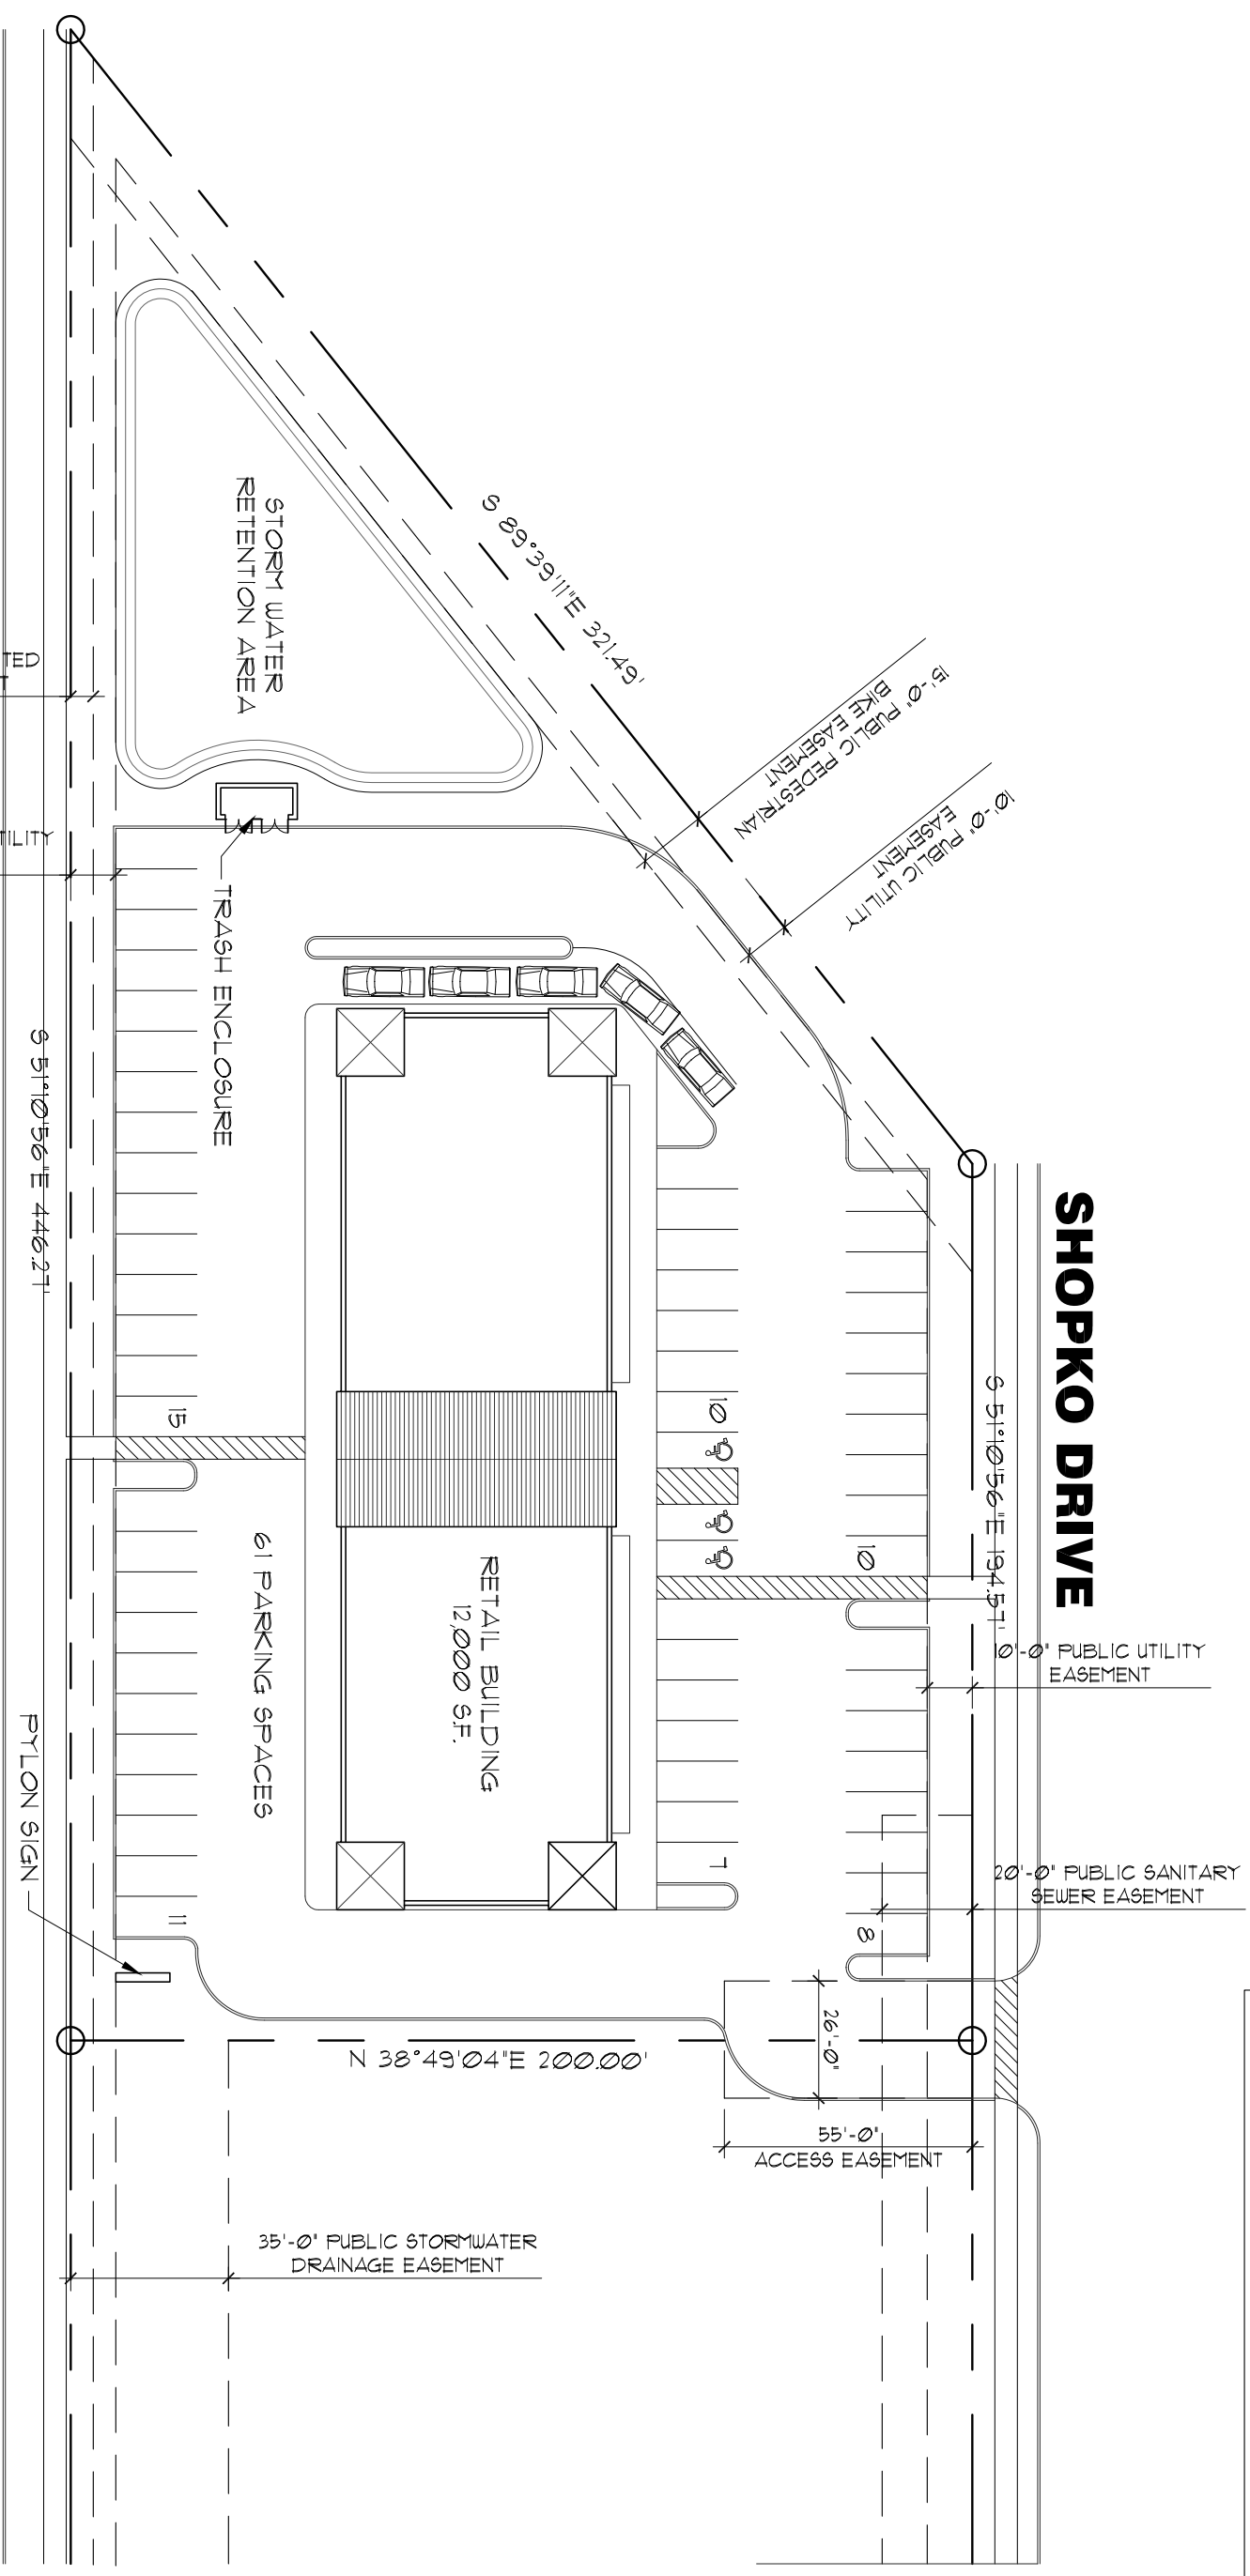


**ABERG AVENUE**

**SHOPKO DRIVE**



**ARCHITECTS**  
 338 North Milwaukee St. - Suite 503  
 Milwaukee, WI 53202  
 414.223.3330 phone  
 414.223.3340 fax

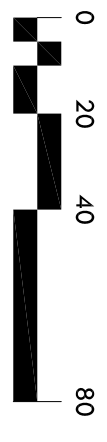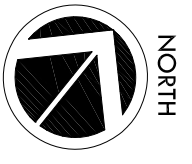

**1**  
 1" = 40'-0"  
**SITE PLAN**

07-29-08

PROPOSED RETAIL DEVELOPMENT  
 MADISON, WI  
 0588-00