



# EXHIBIT " B-1" ATTACHMENT MAP

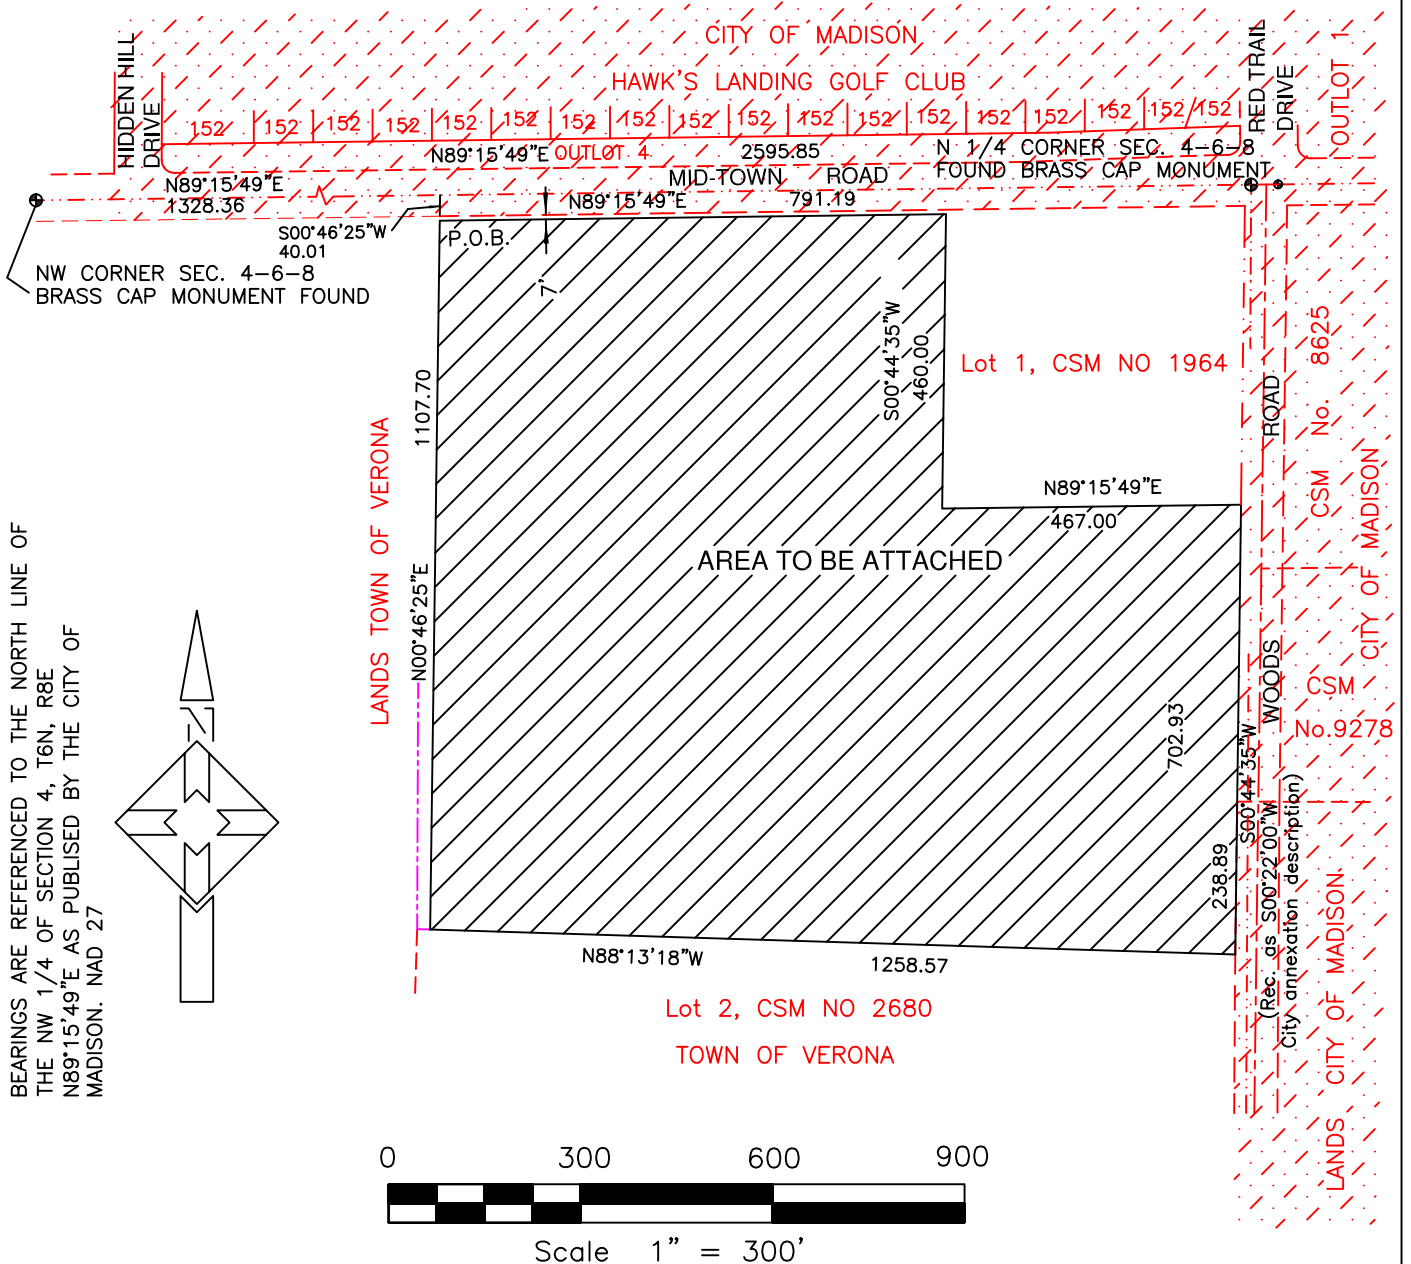

BEARINGS ARE REFERENCED TO THE NORTH LINE OF THE NW 1/4 OF SECTION 4, T6N, R8E N89°15'49"E AS PUBLISHED BY THE CITY OF MADISON. NAD 27

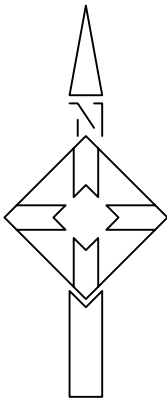

ATTACHMENT TO THE CITY OF MADISON

ENACTMENT No. \_\_\_\_\_

CITY ID. No. \_\_\_\_\_

DATE ADOPTED \_\_\_\_\_

DATE PUBLISHED \_\_\_\_\_

ALDERMANIC DISTRICT ATTACHED TO \_\_\_\_\_

AREA 0.043 SQ. MILES.

For:  
Midtown Holdings, LLC  
6401 Offshore Dr., Ste 201  
Madison, WI 53705

SCALE: 1" = 300'

DATE: 02/19/06

HELD & ASSOCIATES, INC  
ENGINEERS & SURVEYORS  
Madison, Wisconsin

Sheet 1 of 2 Sheets

Job No. 016002.01

Office Map No. 4-11692