


**LEGEND**

- VACATION PARCEL LINE
- - - - - PLATTED LINE
- - - - - RIGHT OF WAY LINE
- - - - - CENTER LINE

**NOTES**

1. BEARINGS ARE BASED ON THE WISCONSIN COUNTY COORDINATE SYSTEM, DANE COUNTY ZONE.

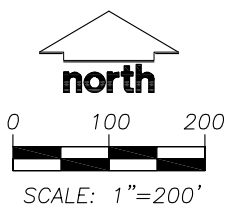

LINE TABLE		
LINE	BEARING	LENGTH
L1	N 44°53'55" E	107.81'
L2	N 46°19'50" E	64.08'
L3	N 44°15'22" E	55.49'
L4	N 41°05'12" E	24.76'
L5	N 39°10'28" E	13.94'
L6	S 29°56'08" W	118.95'
L7	S 60°08'21" E	189.79'
L8	S 29°56'08" W	49.87'
L9	N 60°08'21" W	189.79'
L10	S 29°56'08" W	229.59'
L11	S 89°32'32" E	159.90'
L12	S 00°17'34" W	60.00'
L13	N 89°32'32" W	193.98'
L14	N 46°20'53" W	25.20'


CURVE TABLE						
CURVE	LENGTH	RADIUS	DELTA	CHORD BEARING	CHORD	TANGENT IN TANGENT OUT
C1	41.94'	86.10'	27°54'23"	N 60°18'04" W	41.52'	N 74°15'15" W N 46°20'53" W

**PREPARED FOR**  
 UNION CORNERS, LLC  
 103 HAMILTON STREET  
 MADISON, WI 53703

**EXHIBIT A**  
**VACATION OF PART OF WINNEBAGO, FLORENCE, SULLIVAN AND DIVISION STREETS**

DRAWN BY: SO	CHECKED BY: DRS	PROJECT NO: 04-1559	DATE: 05-08-2006	PAGE 1 OF 1
--------------	-----------------	---------------------	------------------	-------------

J:\2004\041559\dwg\041559 Street Vacations Exhibit.dwg

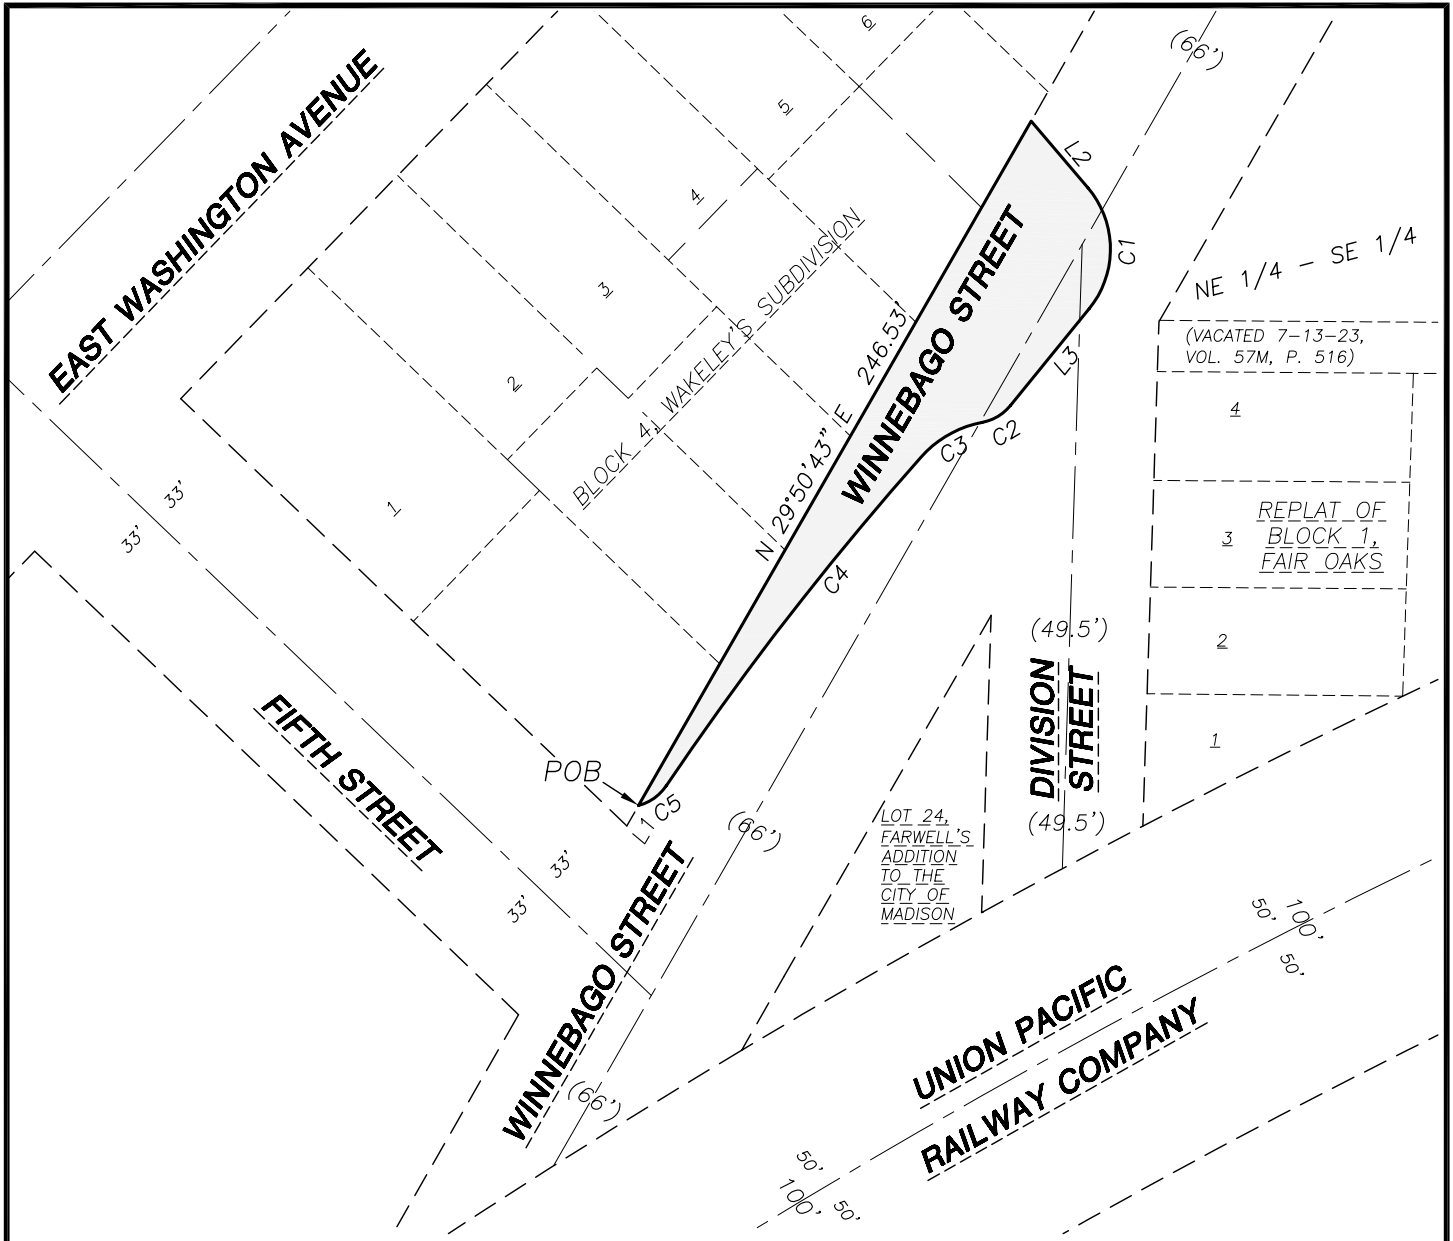


**LEGEND**

- VACATION PARCEL LINE
- PLATTED LINE
- RIGHT OF WAY LINE
- CENTER LINE

**NOTES**

1. BEARINGS ARE BASED ON THE WISCONSIN COUNTY COORDINATE SYSTEM, DANE COUNTY ZONE.

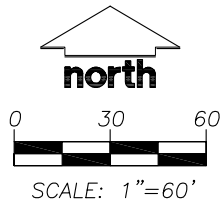

CURVE TABLE							
CURVE	LENGTH	RADIUS	DELTA	CHORD BEARING	CHORD	TANGENT IN	TANGENT OUT
C1	40.93'	29.50'	79°29'58"	S 00°37'39" E	37.73'	S 40°22'35" E	S 39°07'24" W
C2	10.51'	15.00'	40°09'24"	S 59°12'06" W	10.30'	S 39°07'24" W	S 79°16'48" W
C3	22.37'	34.00'	37°42'13"	S 60°25'41" W	21.97'	S 79°16'48" W	S 41°34'35" W
C4	130.07'	980.00'	07°36'16"	S 37°46'27" W	129.97'	S 41°34'35" W	S 33°58'19" W
C5	10.85'	15.00'	41°27'28"	S 54°42'03" W	10.62'	S 33°58'19" W	S 75°25'48" W

LINE TABLE		
LINE	BEARING	LENGTH
L1	N 29°50'43" E	7.34'
L2	S 40°22'35" E	27.39'
L3	S 39°07'24" W	39.00'

**PREPARED FOR**  
 UNION CORNERS, LLC  
 103 HAMILTON STREET  
 MADISON, WI 53703

**EXHIBIT A**  
**VACATION OF PART OF WINNEBAGO STREET**

DRAWN BY: SO	CHECKED BY: DRS	PROJECT NO: 04-1559	DATE: 05-08-2006	PAGE 1 OF 1
--------------	-----------------	---------------------	------------------	-------------

j:\2004\041559\dwg\041559 Street Vacations Exhibit.dwg