


FILE:P:\11407.000\CAD\C-sheet\11407-C-100-EXHIBIT.dwg USER:sherrandez DATE:Mar. 25 2019 TIME: 03:41 pm

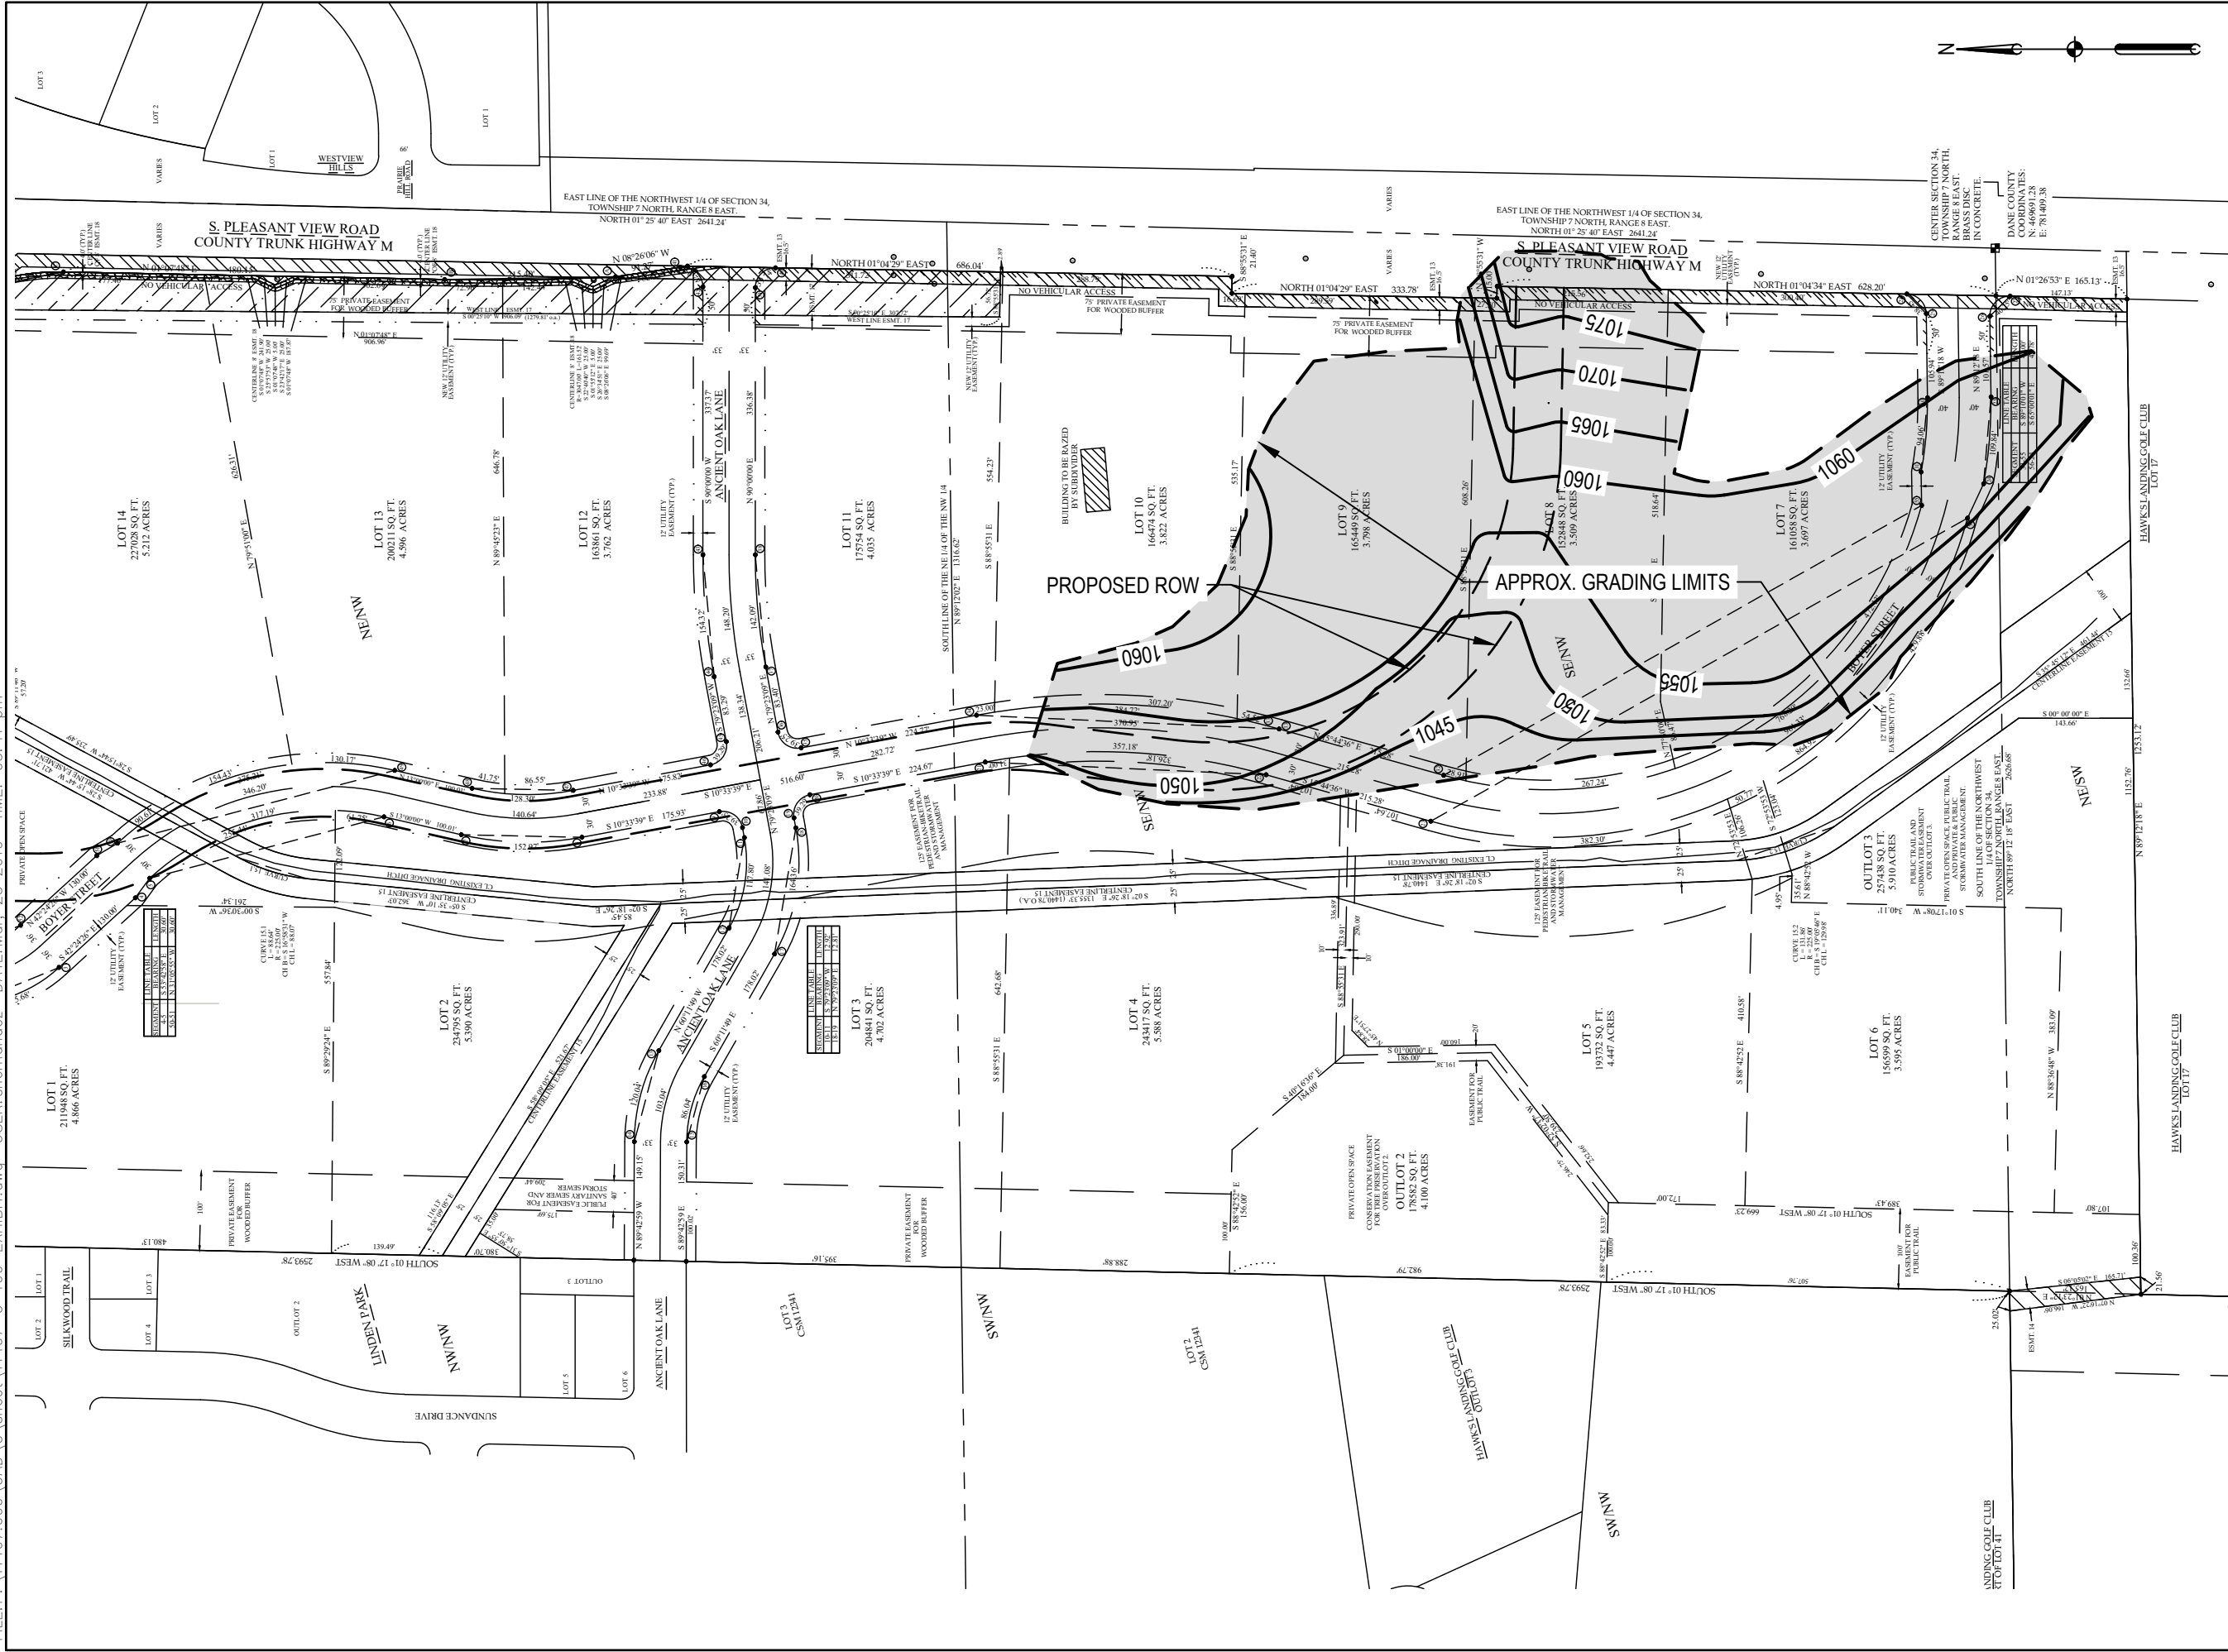


SMITHGROUP

44 EAST MIFFLIN STREET
 SUITE 500
 MADISON, WI 53703
 608.251.1177
 www.smithgroup.com

GRADING LIMITS

DRAWING TITLE

SCALE

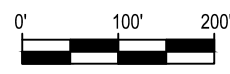

DRAWING SCALE

MARCH 25, 2019

DATE

VETTER SITE GRADING

PROJECT NAME

11407.000

PROJECT NUMBER

DRAWING NUMBER