


David Mc Lean
 442 Sidney St.
 Madison, WI 53703
 608-575-2519

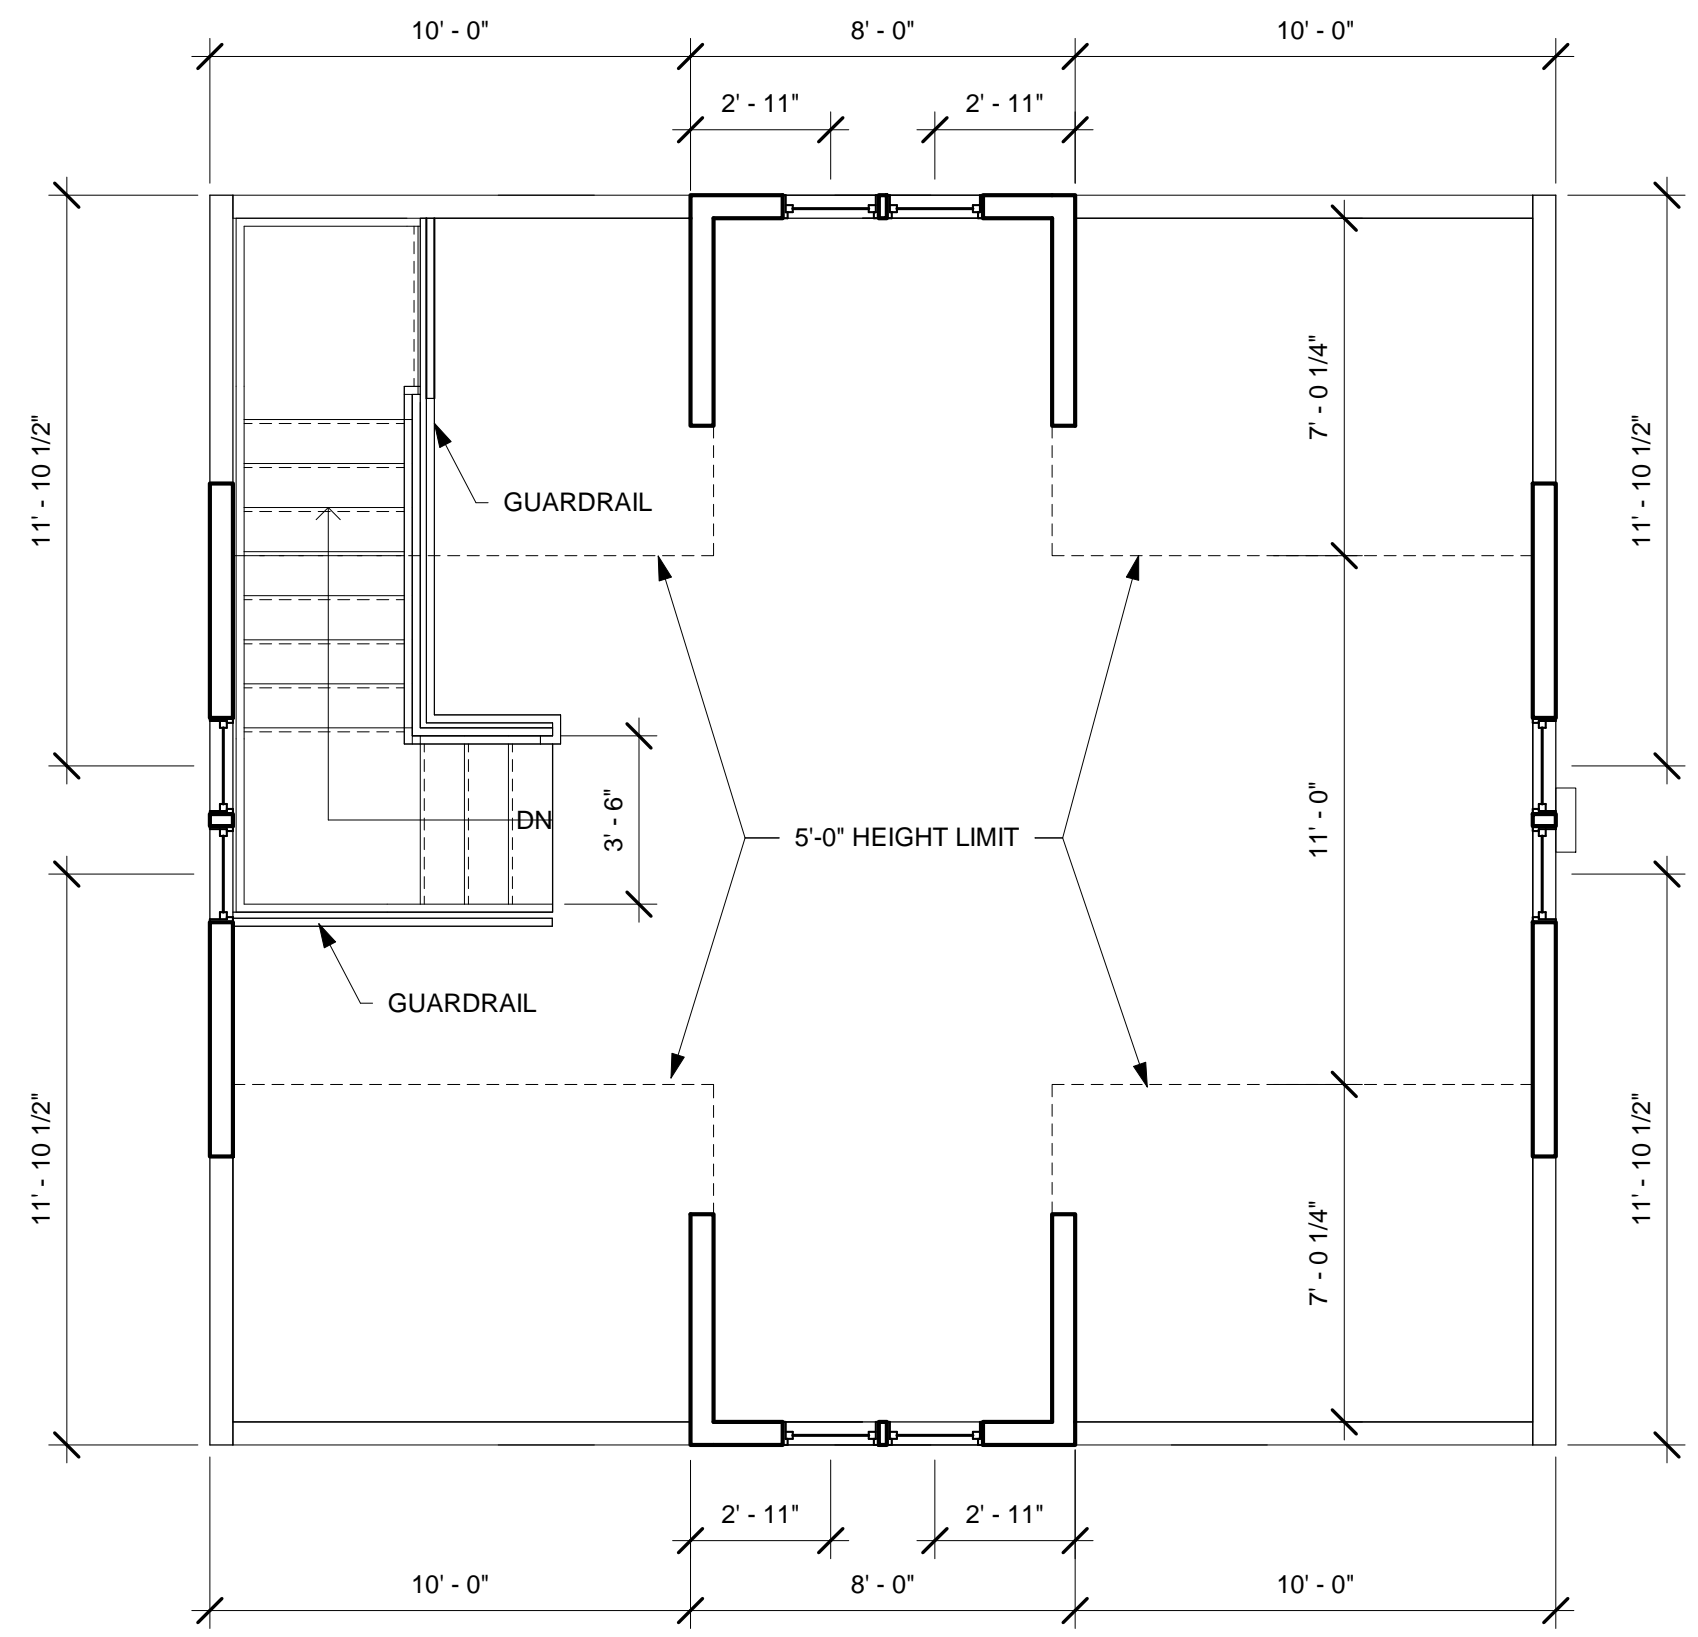

Detached Garage
 442 Sidney Street
 Madison, WI 53703
SECOND FLOOR PLAN

Revision Schedule

No.	Description	Date

6/19/2018



A102.2