



WATTS ROAD – TYPICAL SECTION

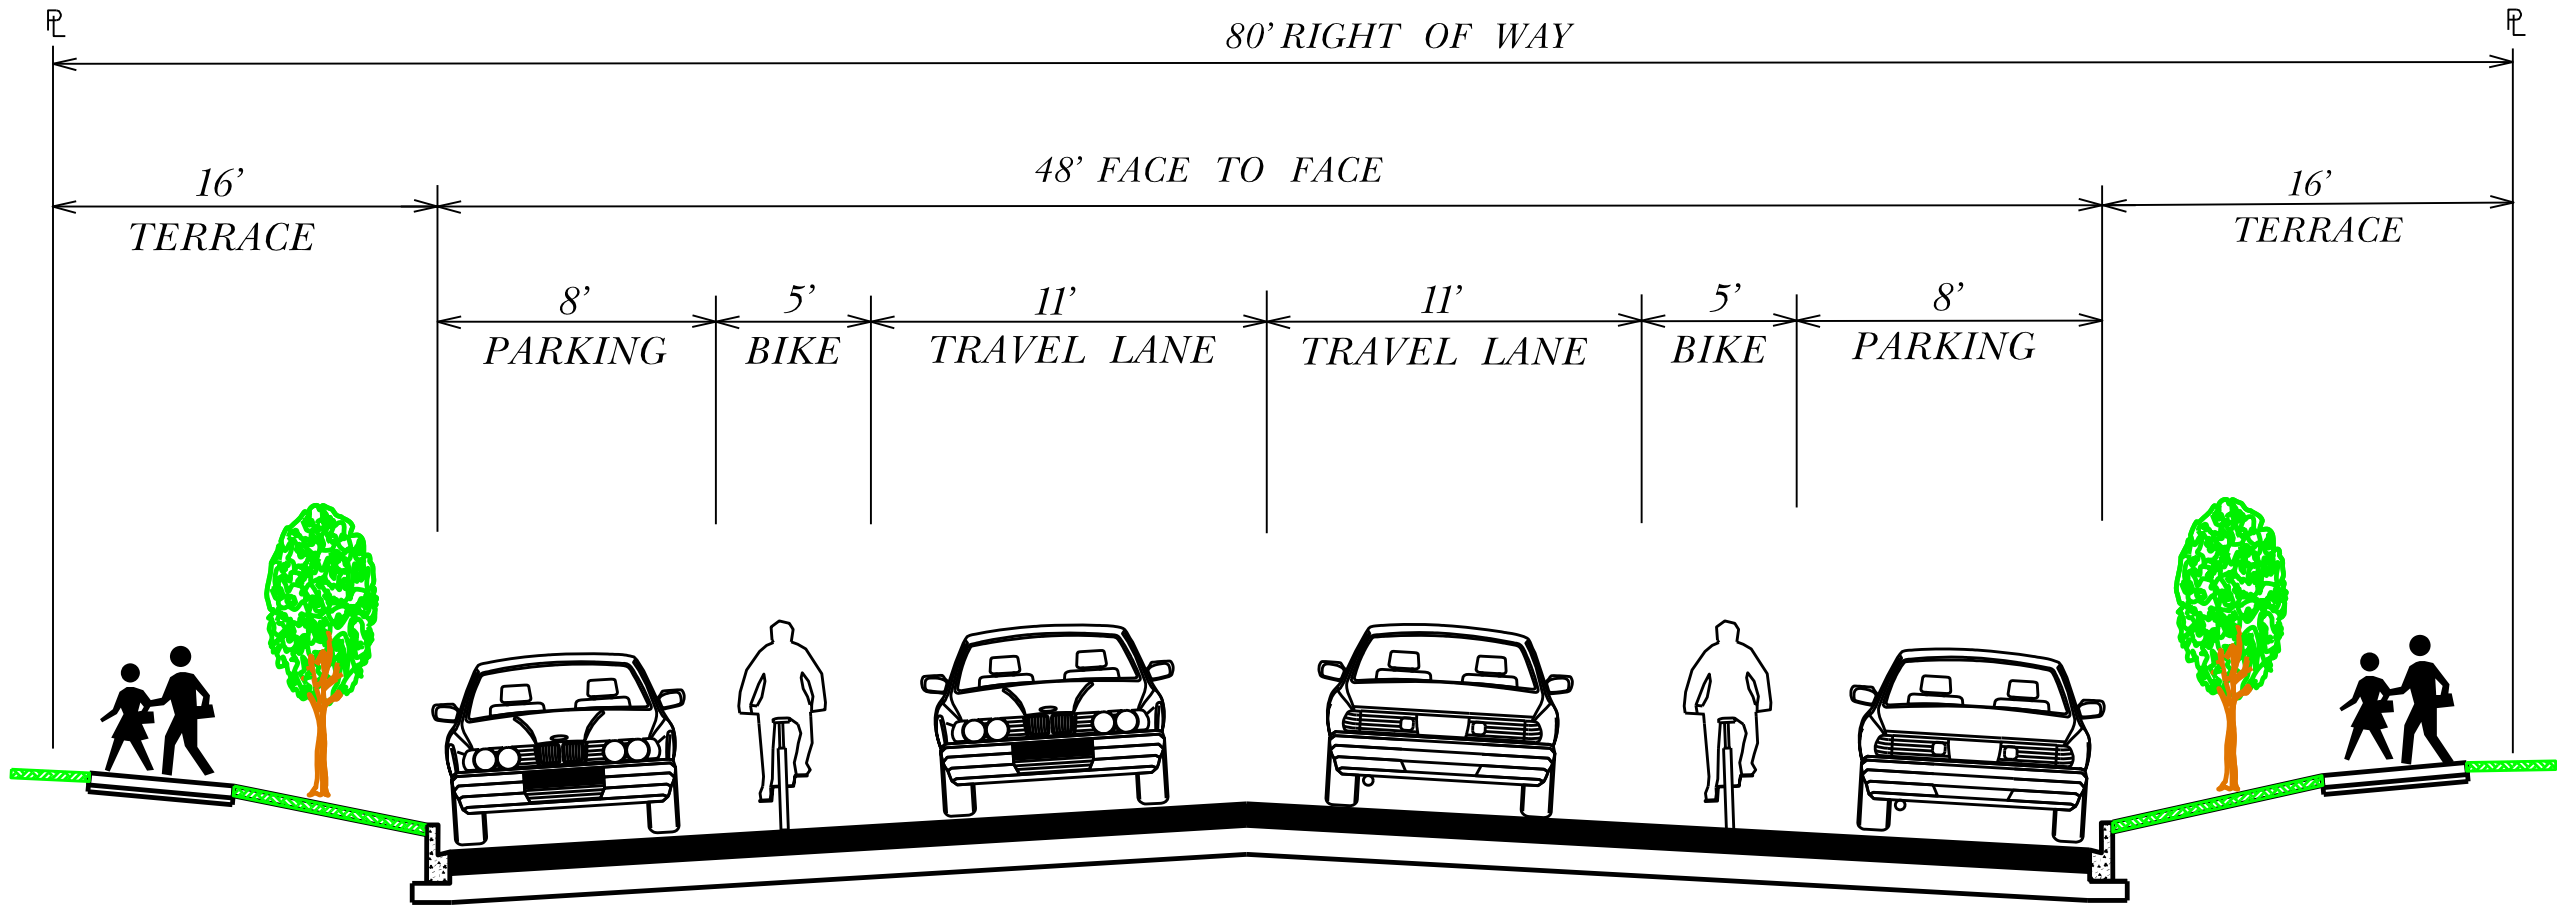

TYPICAL FINISHED SECTION
WATTS ROAD

HARVEST MOON LANE – TYPICAL SECTION

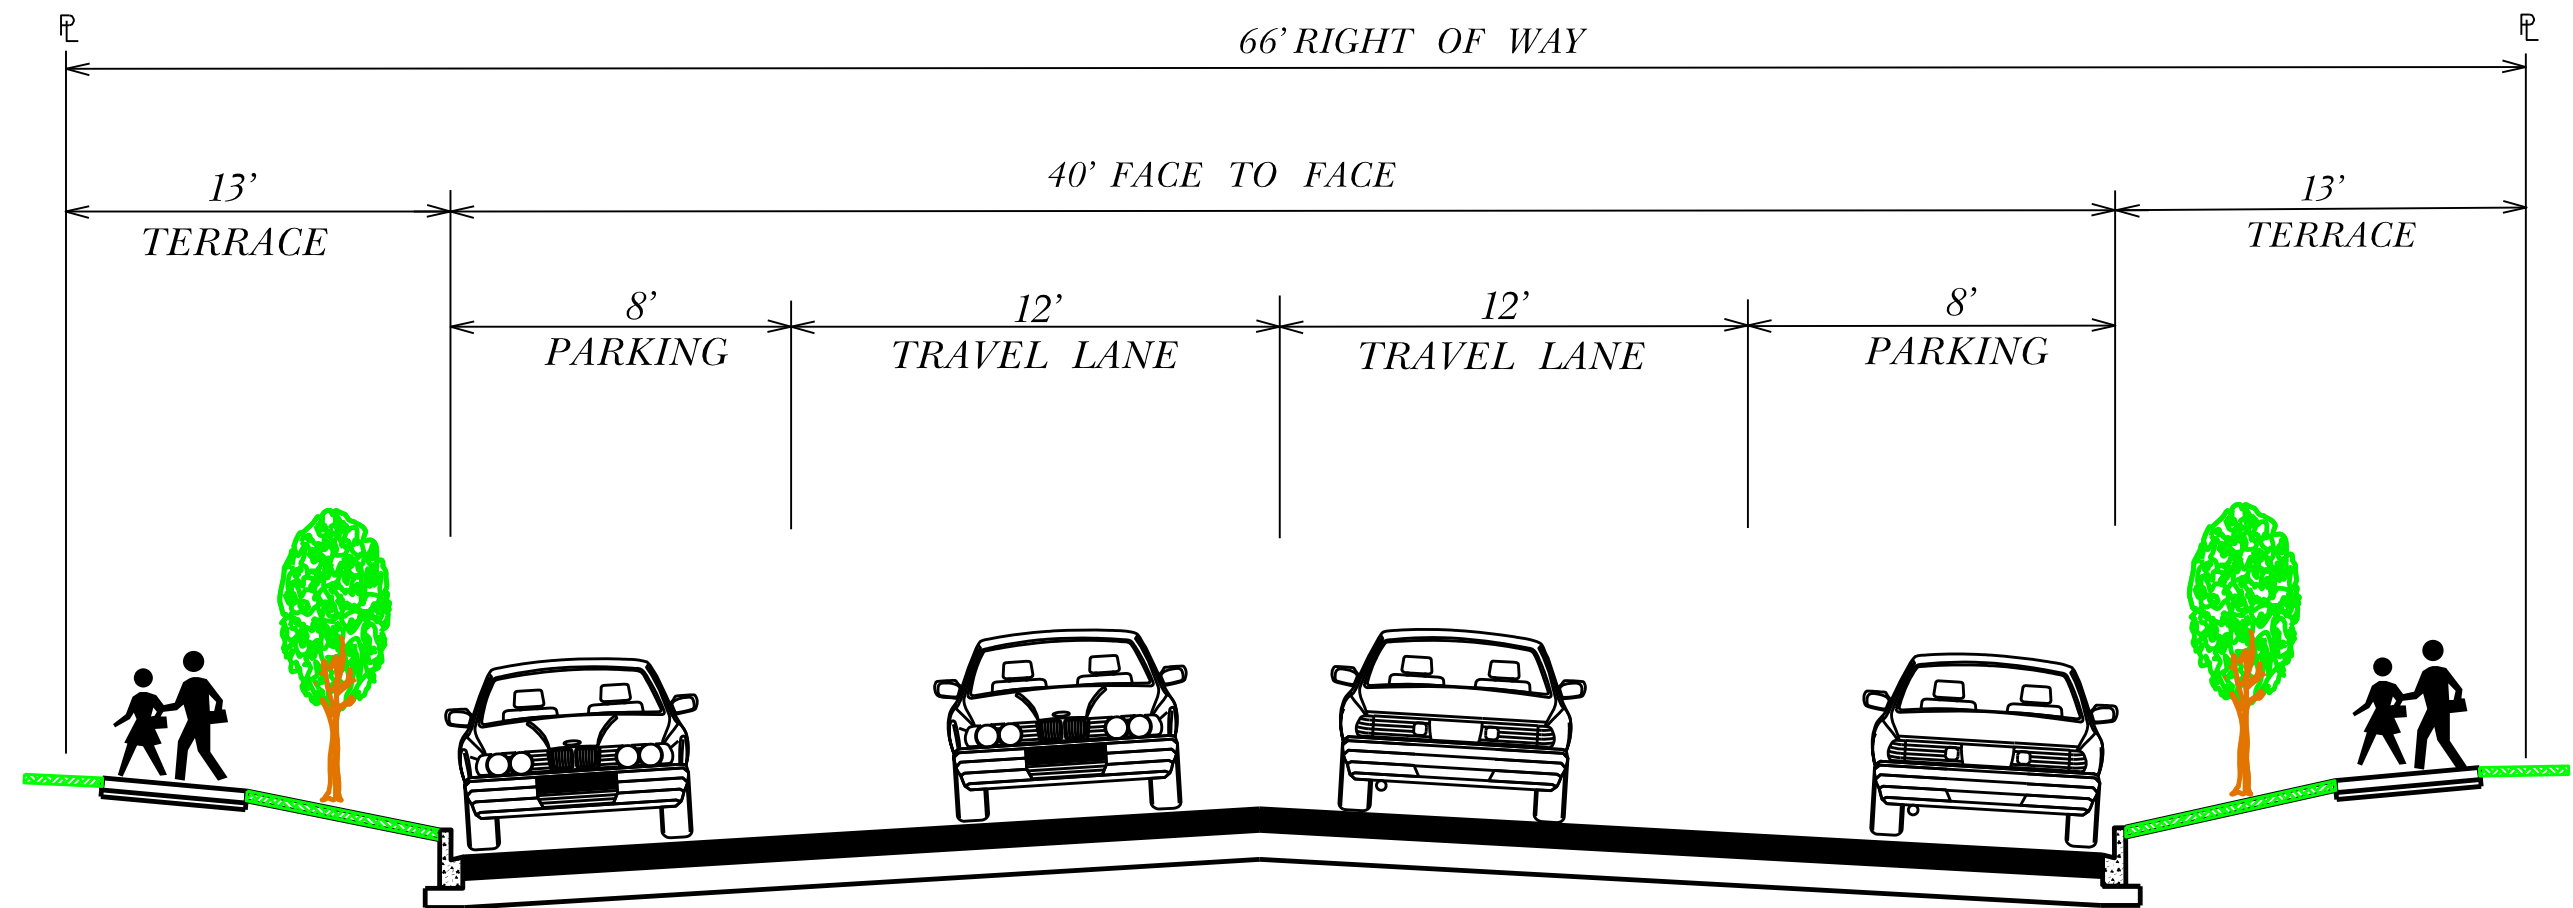

TYPICAL FINISHED SECTION
HARVEST MOON LANE