

# EXHIBIT "II"

## SCALE MAP OF LANDS TO BE ATTACHED TO THE CITY OF MADISON

Enactment No. \_\_\_\_\_


Ald. District Attached to \_\_\_\_\_

File ID No. \_\_\_\_\_

Area: 5,860,122 square feet, 134.530 acres,  
0.2102 square miles,

Date Adopted \_\_\_\_\_


Date Published \_\_\_\_\_

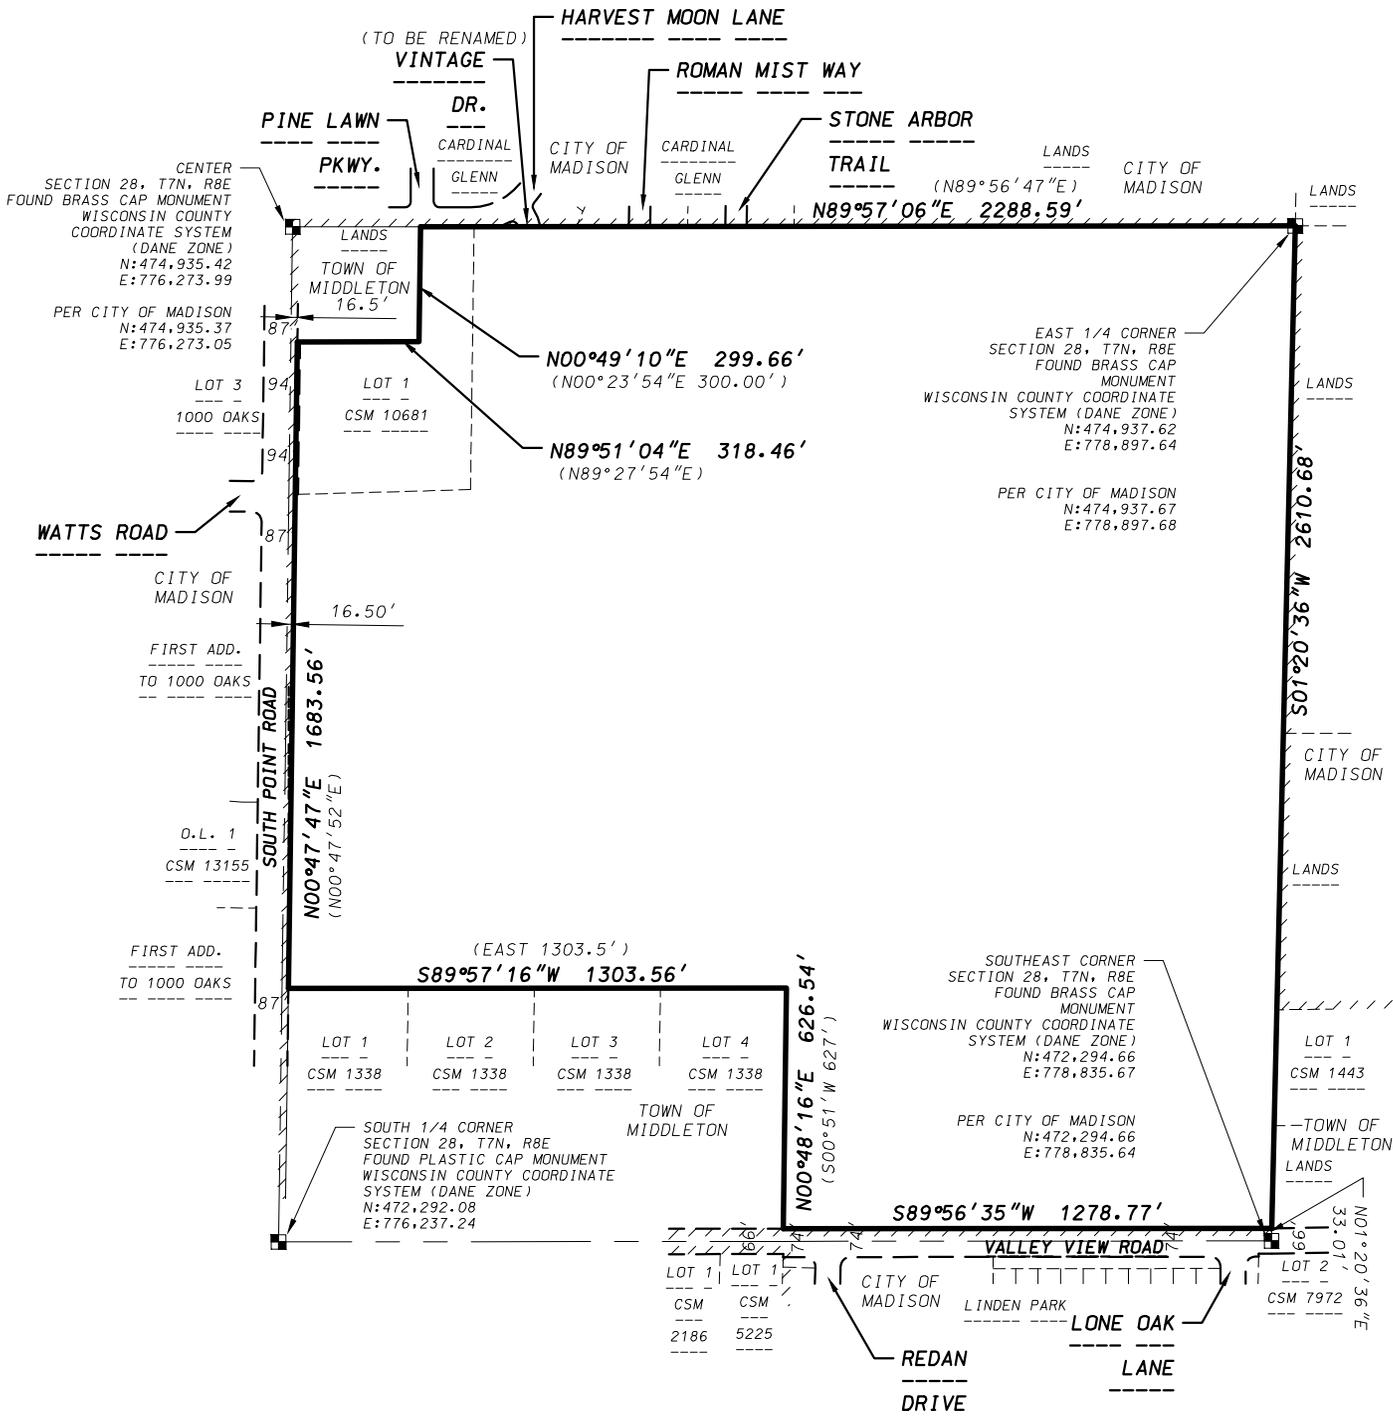

EXISTING CORPORATE BOUNDARY OF THE CITY OF MADISON



GRID NORTH WISCONSIN COUNTY COORDINATE SYSTEM (DANE ZONE)

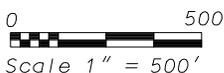

DATE: April 17, 2017

F.N.: 15-07-133

**D'ONOFRIO KOTTKE AND ASSOCIATES, INC.**

7530 Westward Way, Madison, WI 53717  
Phone: 608.833.7530 • Fax: 608.833.1089  
YOUR NATURAL RESOURCE FOR LAND DEVELOPMENT