


MARK	REVISION	DATE	BY
14216	10/4/2022 3:03 PM		
Designed By: ##			Scale: 1" = 40'
Date: 10/4/2022 3:03 PM			P-1

14216
MADISON, WI
CONTRACT NO: 8694

STREET PLAN OVERVIEW - S. PINCKNEY ST
S. PINCKNEY STREET ASSESSMENT DISTRICT - 2023
M:\DESIGN\Projects\14216\CAD\Streets\14216EN-Corridor.dwg



14216
P-1

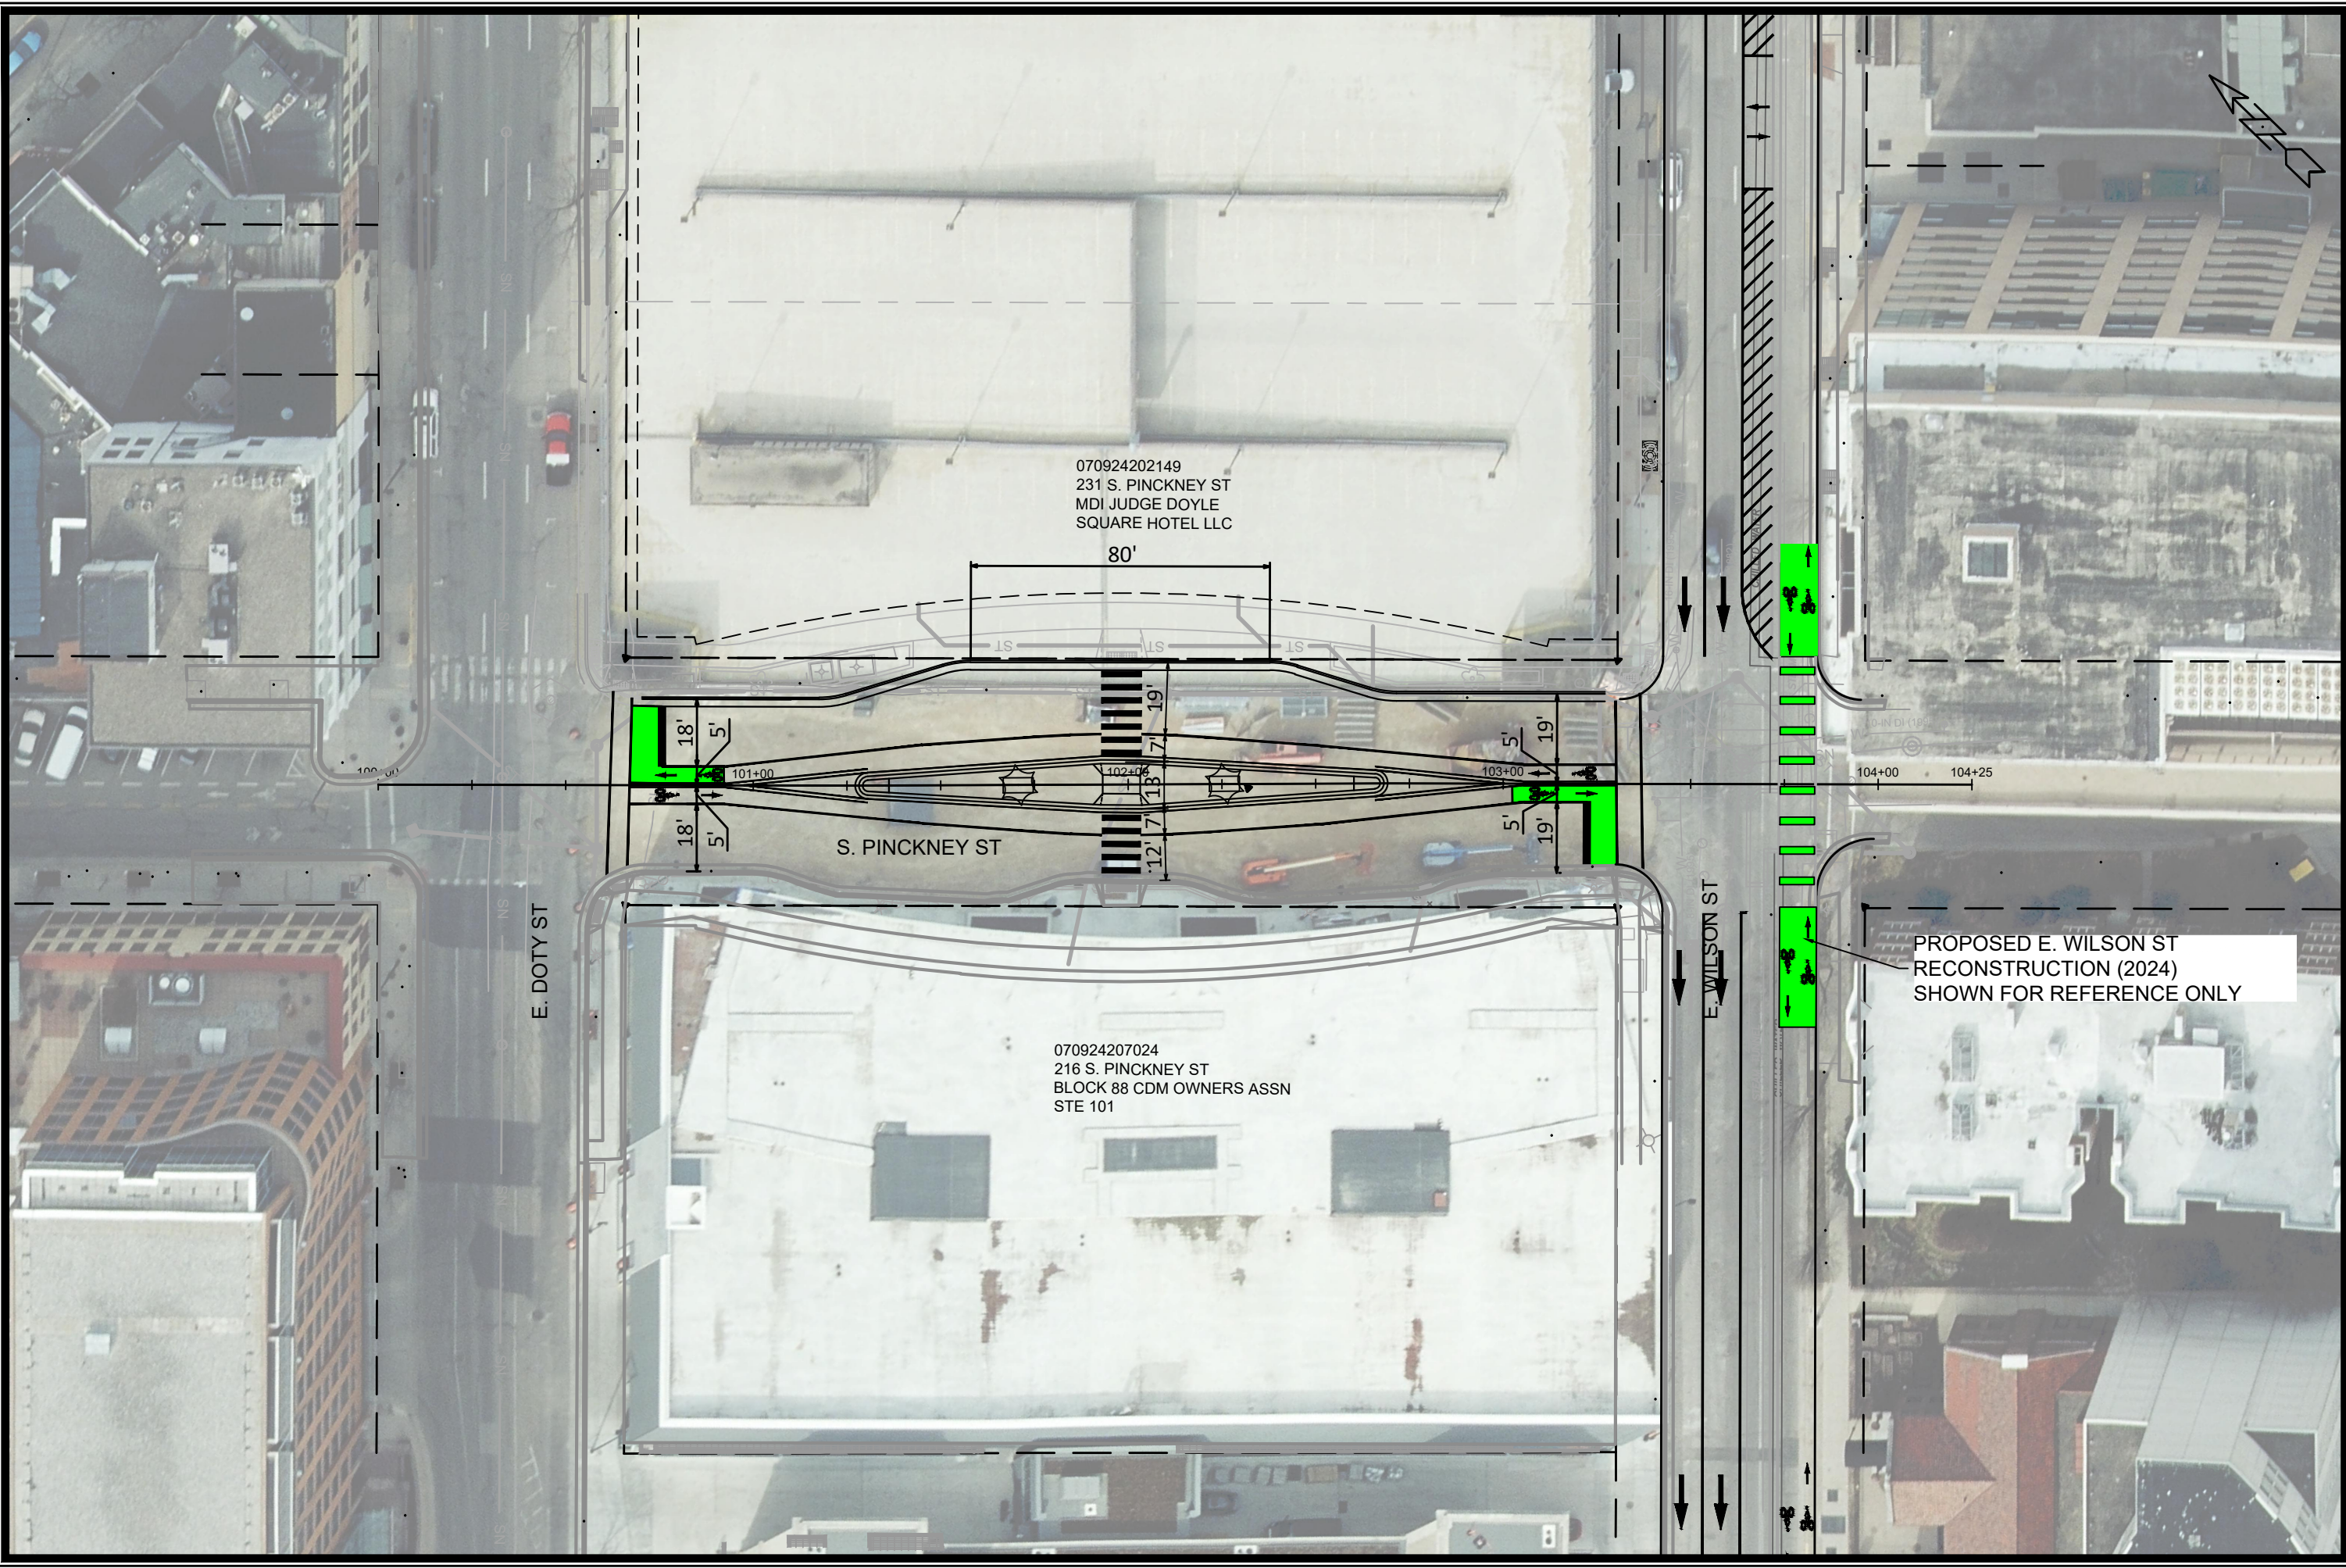

MARK	REVISION	DATE	BY

14216
 MADISON, WI
 CONTRACT NO: 8694

STREET PLAN & PROFILE - S. PINCKNEY ST
 S. PINCKNEY STREET ASSESSMENT DISTRICT - 2023
 M:\DESIGN\Projects\14216\CAD\Streets\14216EN-Corridor.dwg



Designed By: ##
 14216
 Date: 9/20/2022 1:58 PM
 Scale: 1" = 40'
 P-1