


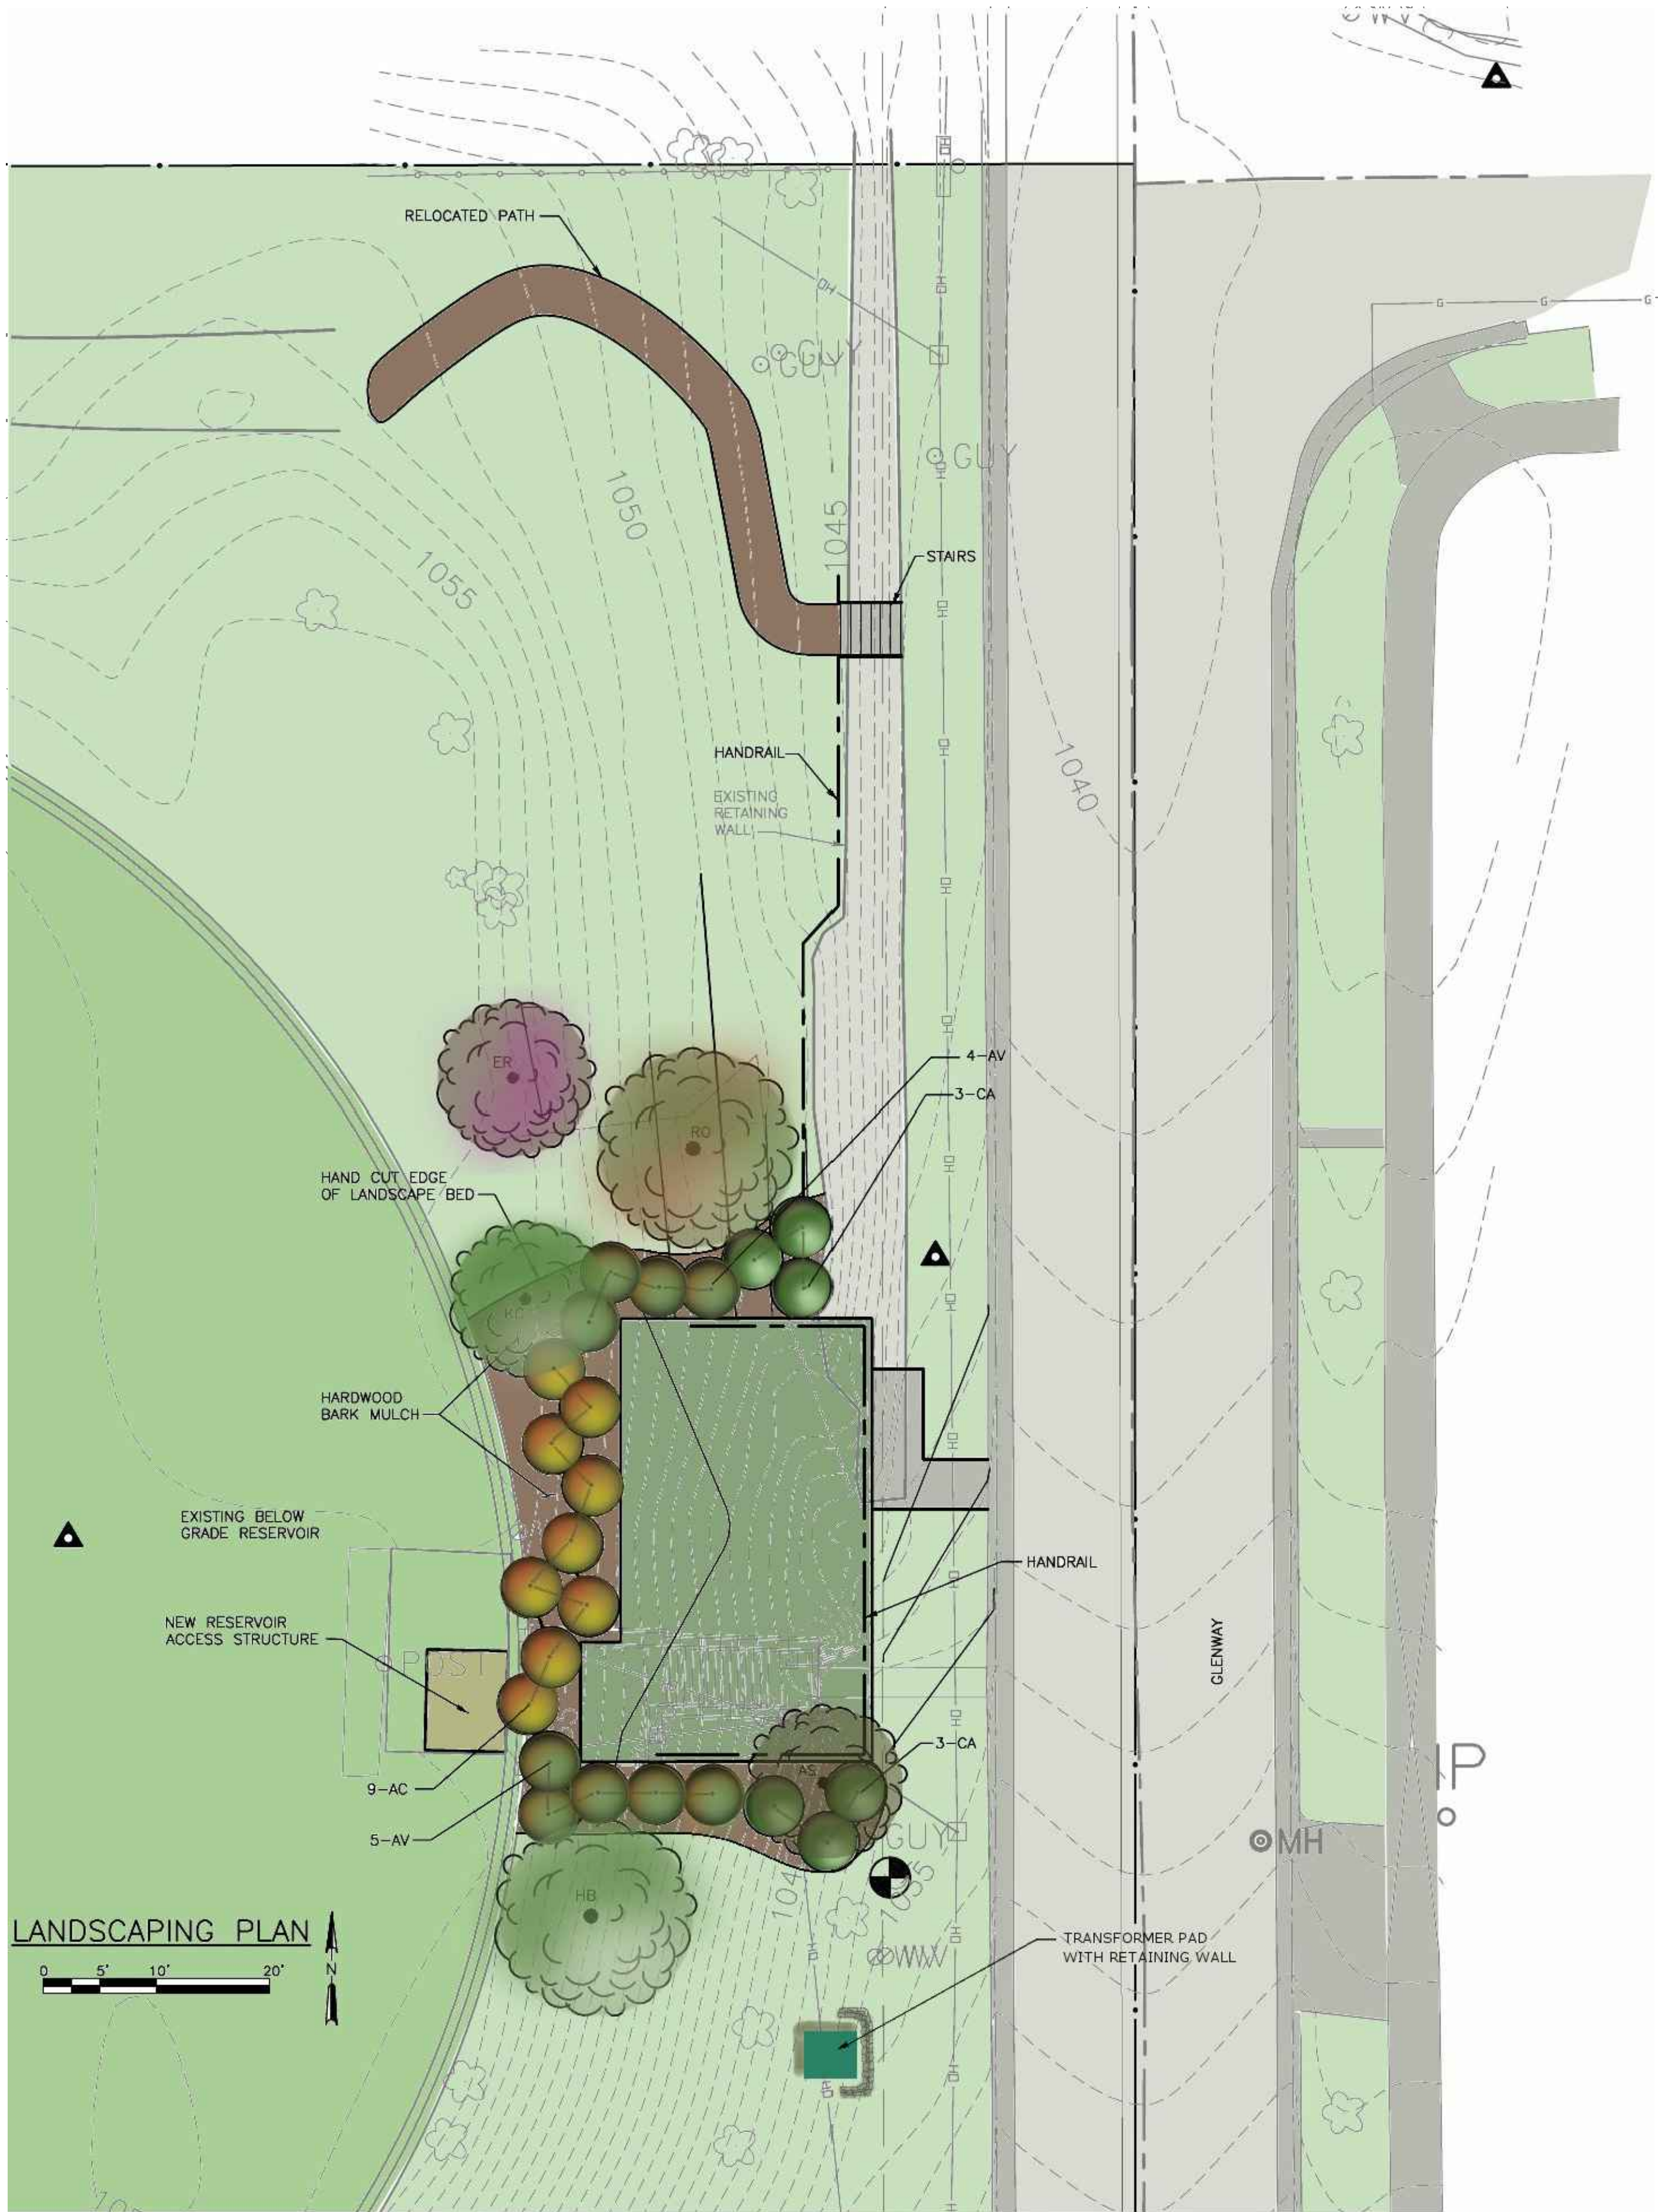

ARROWWOOD VIBURNAM 5-6' HEIGHT



COMPACT AMERICAN CRANBERRY BUSH VIBURNUM 6-8'



EASTERN REDBUD



HACKBERRY - HEIGHT 55'



ALLEGHENY SERVICEBERRY



KENTUCKY COFFEE TREE



AMERICAN CRANBERRY BUSH VIBURNUM 8-12'



RED OAK

PLANT DATA CHART													
PLANT CODE	COMMON NAME	SCIENTIFIC NAME	AVG. MATURE SIZE WHEN PLANTED	ROOT ZONE	MINIMUM SIZE						FERT. FREQ.	MULCH RING DIA.	
					MIN. BALL OR POT SIZE	FORM	MIN. HOLE SIZE		REQ'D				
							MIN. HOLE DIA.	MIN. HOLE DEPTH					
DECIDUOUS TREES													
HB	Common Hackberry	Celtis occidentalis	55'	1.5" Cal.	B&B	20"	14"	Tree	36"	14"	3	44"	
KC	Kentucky Coffee Tree	Gymnocladus dioica	65'	1.5" Cal.	B&B	20"	14"	Tree	36"	14"	3	44"	
RO	Red Oak	Quercus rubra	70'	1.5" Cal.	B&B	20"	14"	Tree	36"	14"	3	44"	
ER	Eastern Redbud	Cercis canadensis	30'	2" Cal.	B&B	24"	16"	Tree	40"	16"	4	48"	
AS	Allegheny Serviceberry	Amelanchier laevis	15-25'	1.5" Cal.	B&B	20"	15"	Clump	32"	16"	3	Bed	
DECIDUOUS SHRUBS													
AC	American Cranberrybush Viburnum	Viburnum trilobum	8-12'	4' HT	B&B	16"	12"	--	28"	16"	2	Bed	
CA	Compact American Cranberrybush Viburnum	Viburnum trilobum 'Compactum'	6-8'	3' HT	B&B	20"	14"	--	32"	14"	2	36"	
AV	Arrowwood Viburnum	Viburnum trilobum dentatum	5'	3' HT	B&B	12"	9"	--	28"	9"	1	Bed	

LANDSCAPING PLAN
BOOSTER STATION NO. 106
MADISON WATER UTILITY
MADISON, WISCONSIN

JOB NO.
1020.071
PROJECT MGR.
ANDY MULLENDORE



SHEET
2