



Kendall - Franklin Diverter Test

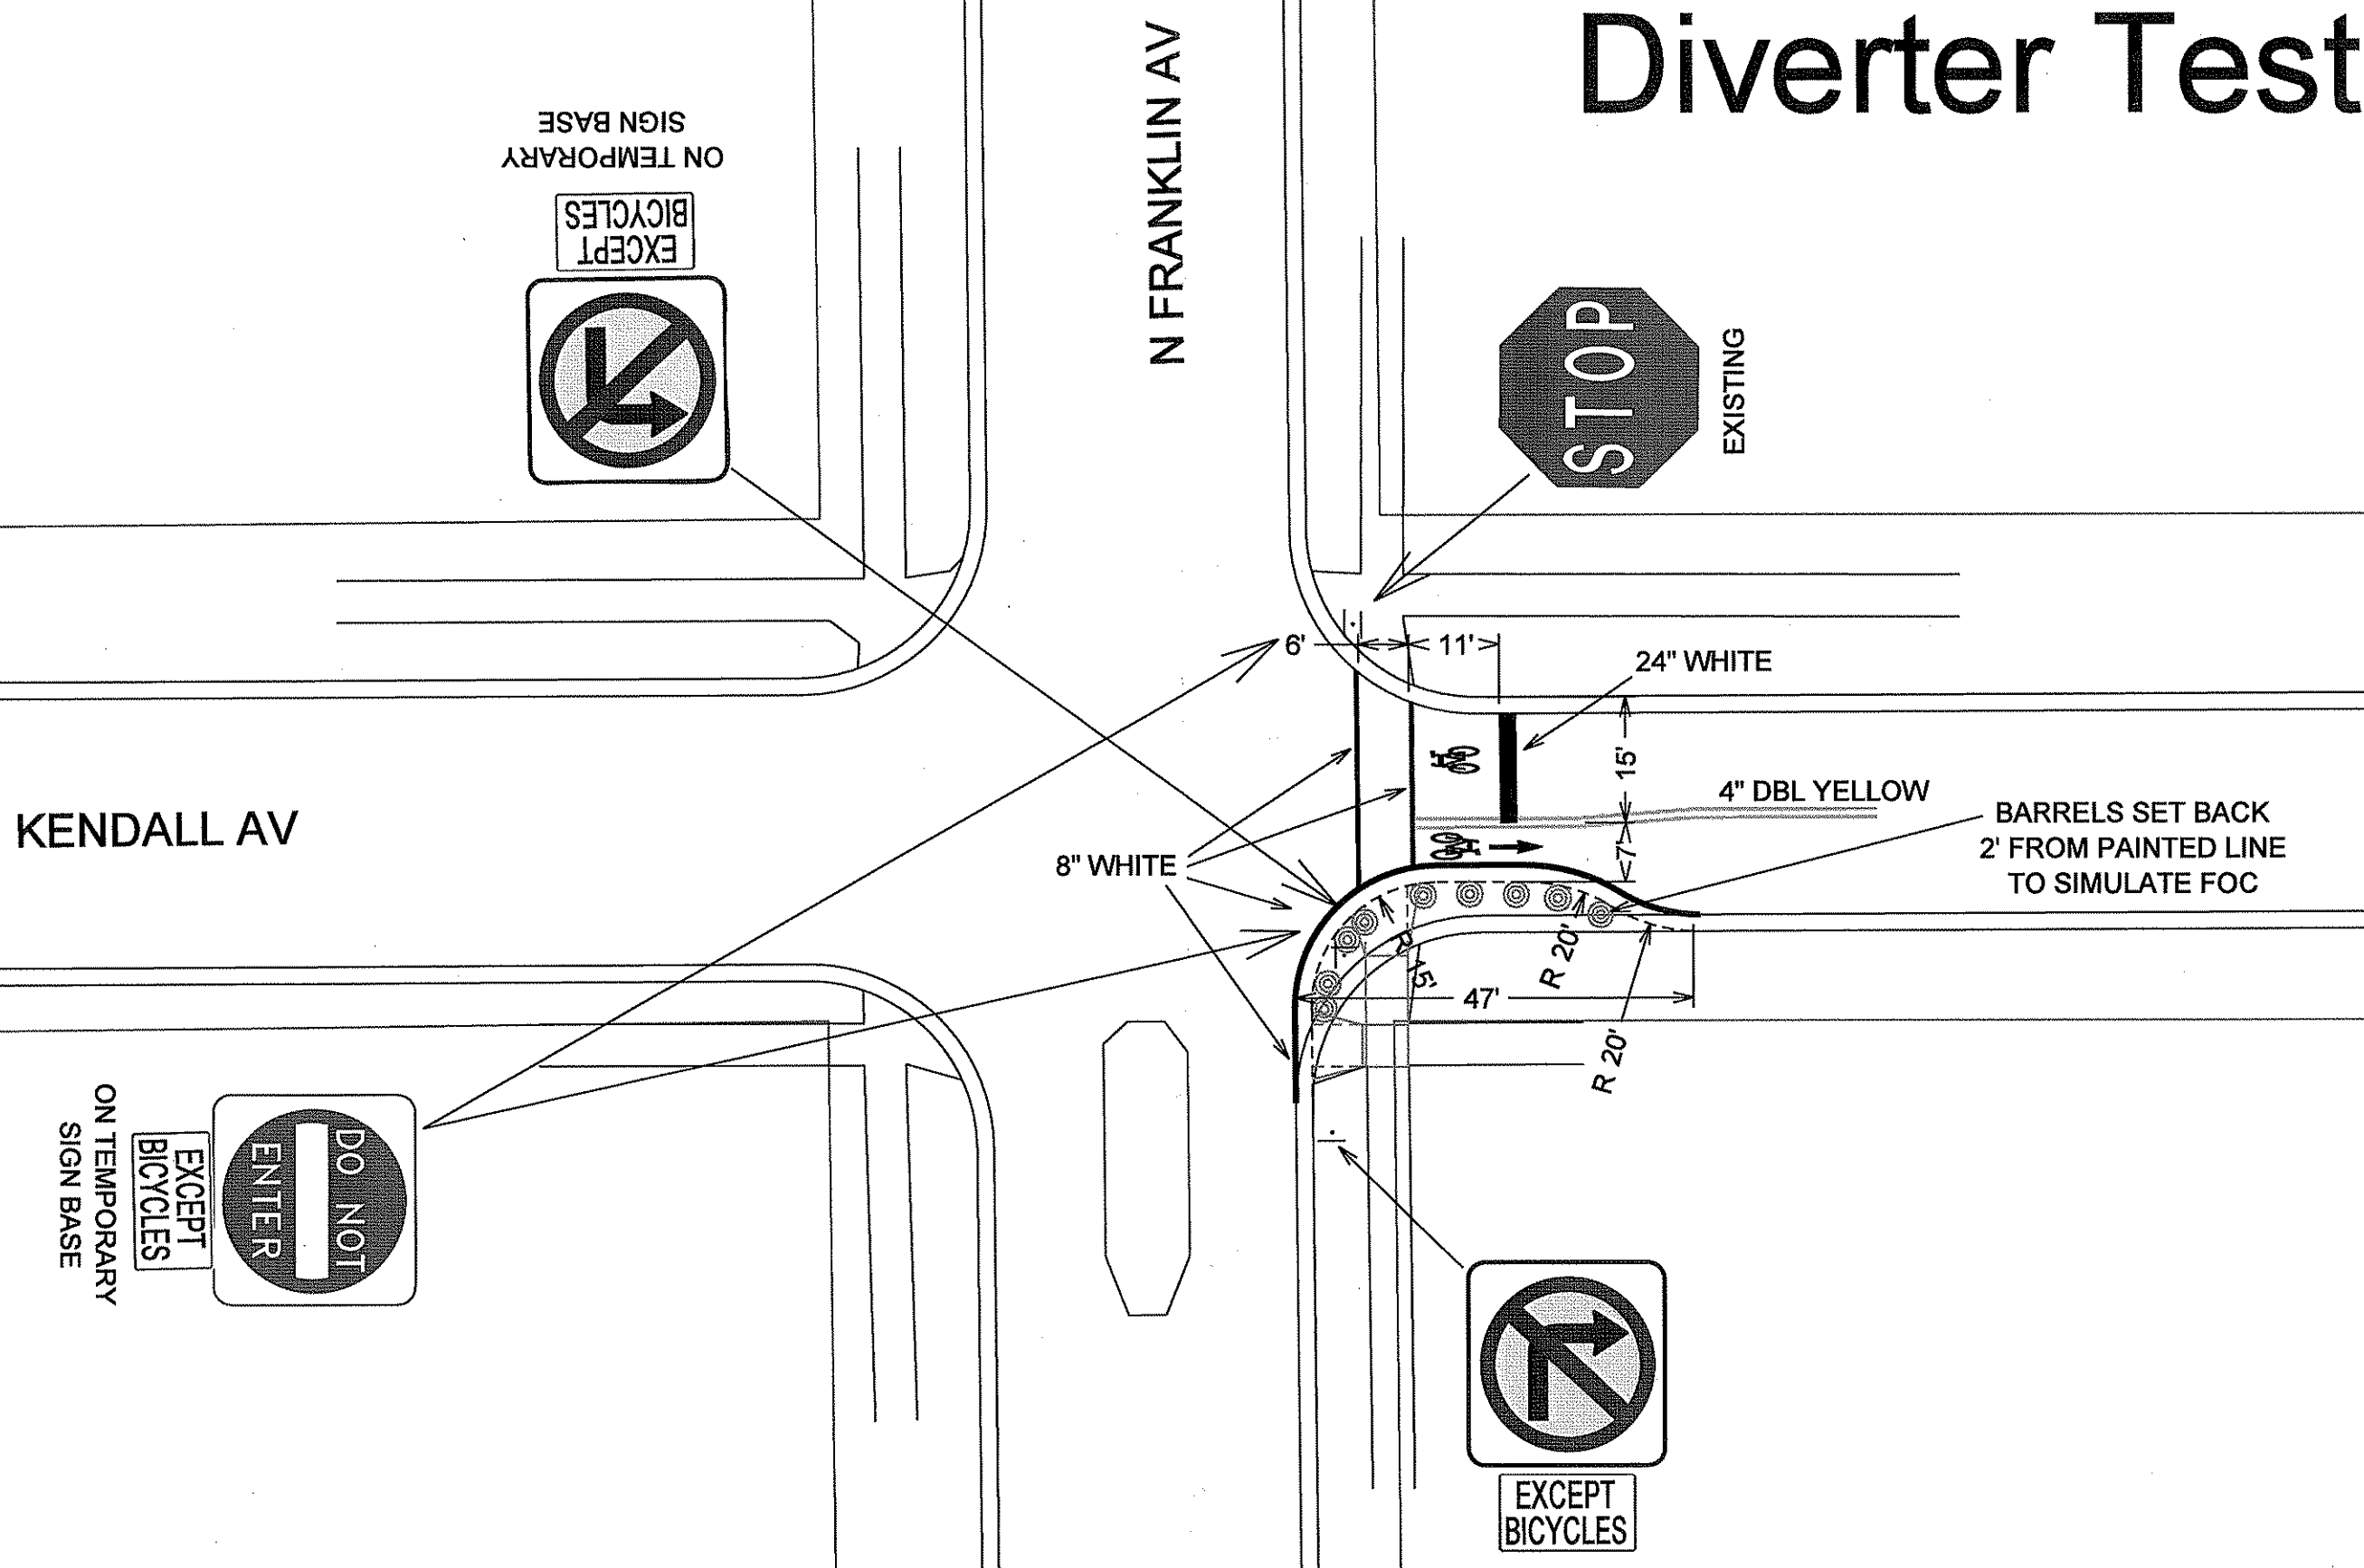


ON TEMPORARY
SIGN BASE

EXCEPT
BICYCLES

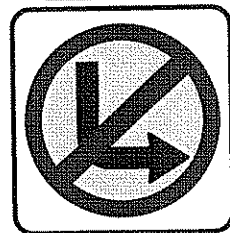

KENDALL AV

N FRANKLIN AV

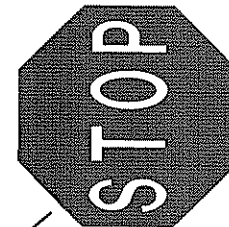

EXISTING

8" WHITE



24" WHITE

4" DBL YELLOW

BARRELS SET BACK
2' FROM PAINTED LINE
TO SIMULATE FOC

ON TEMPORARY
SIGN BASE

EXCEPT
BICYCLES

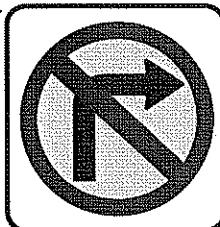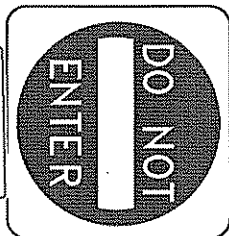

EXCEPT
BICYCLES