
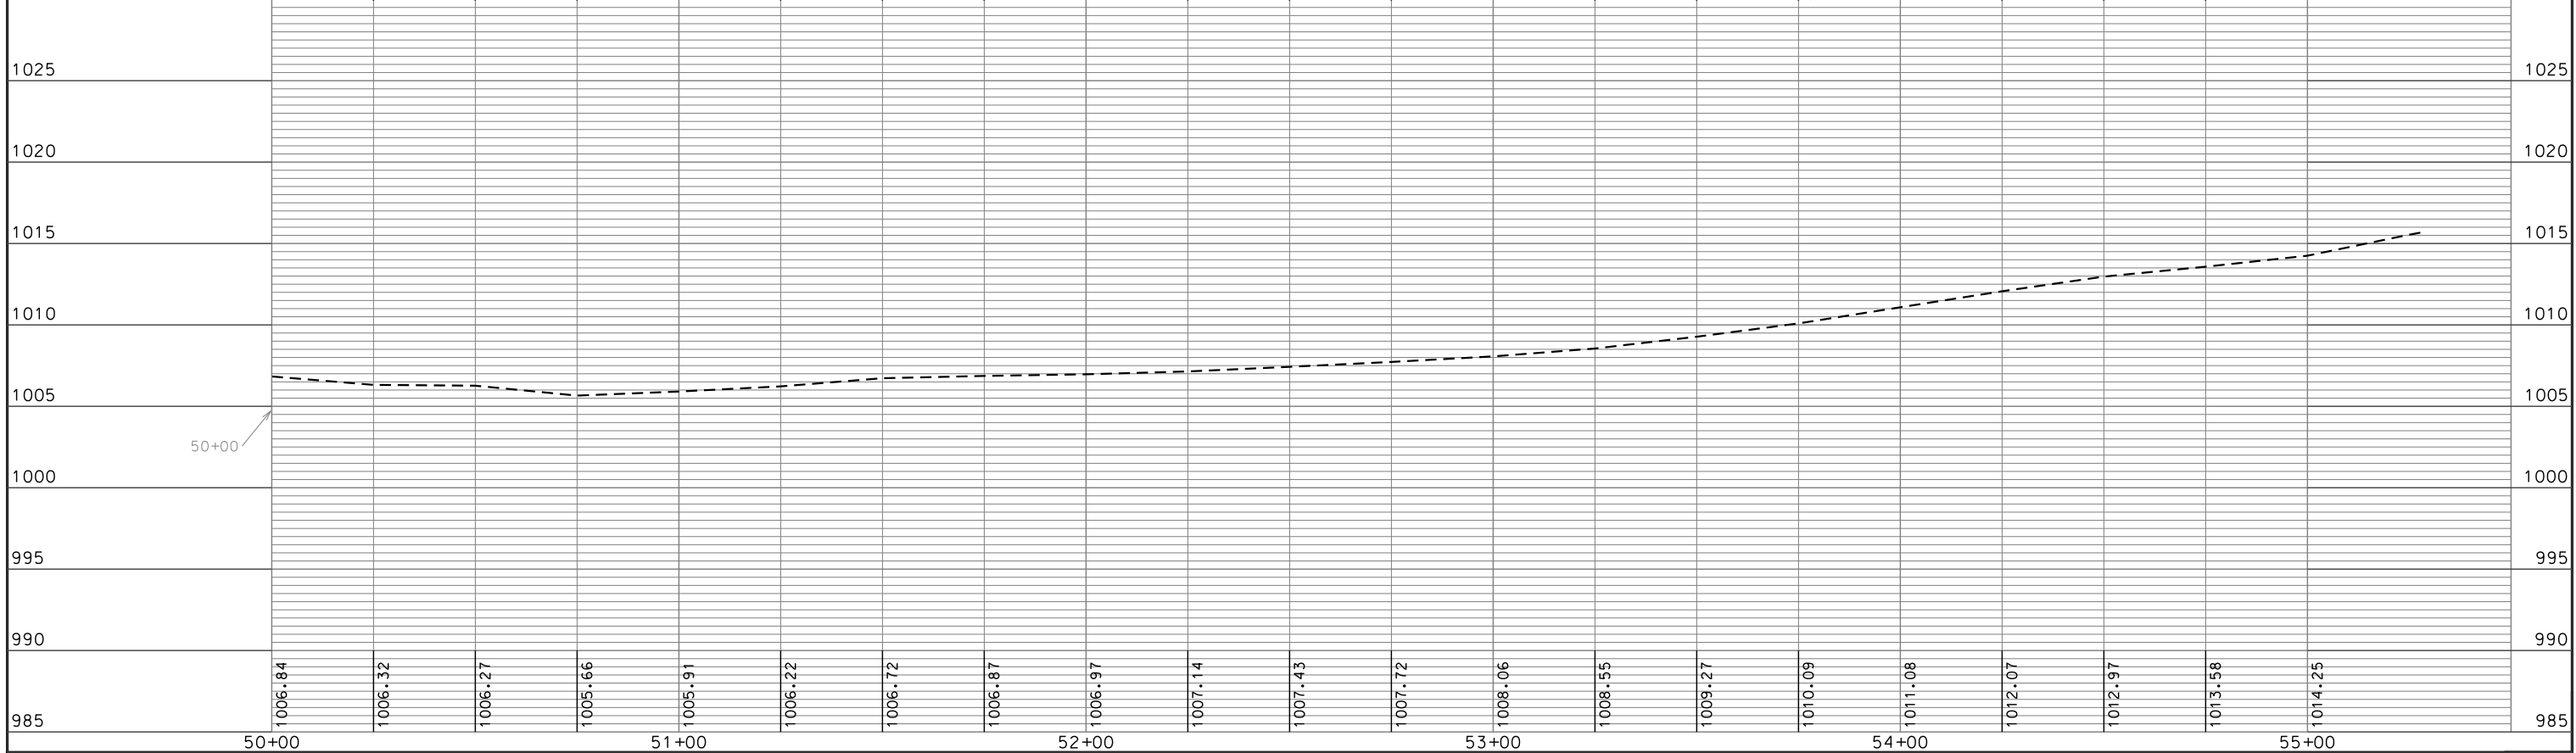


PRELIMINARY NOT FOR CONSTRUCTION

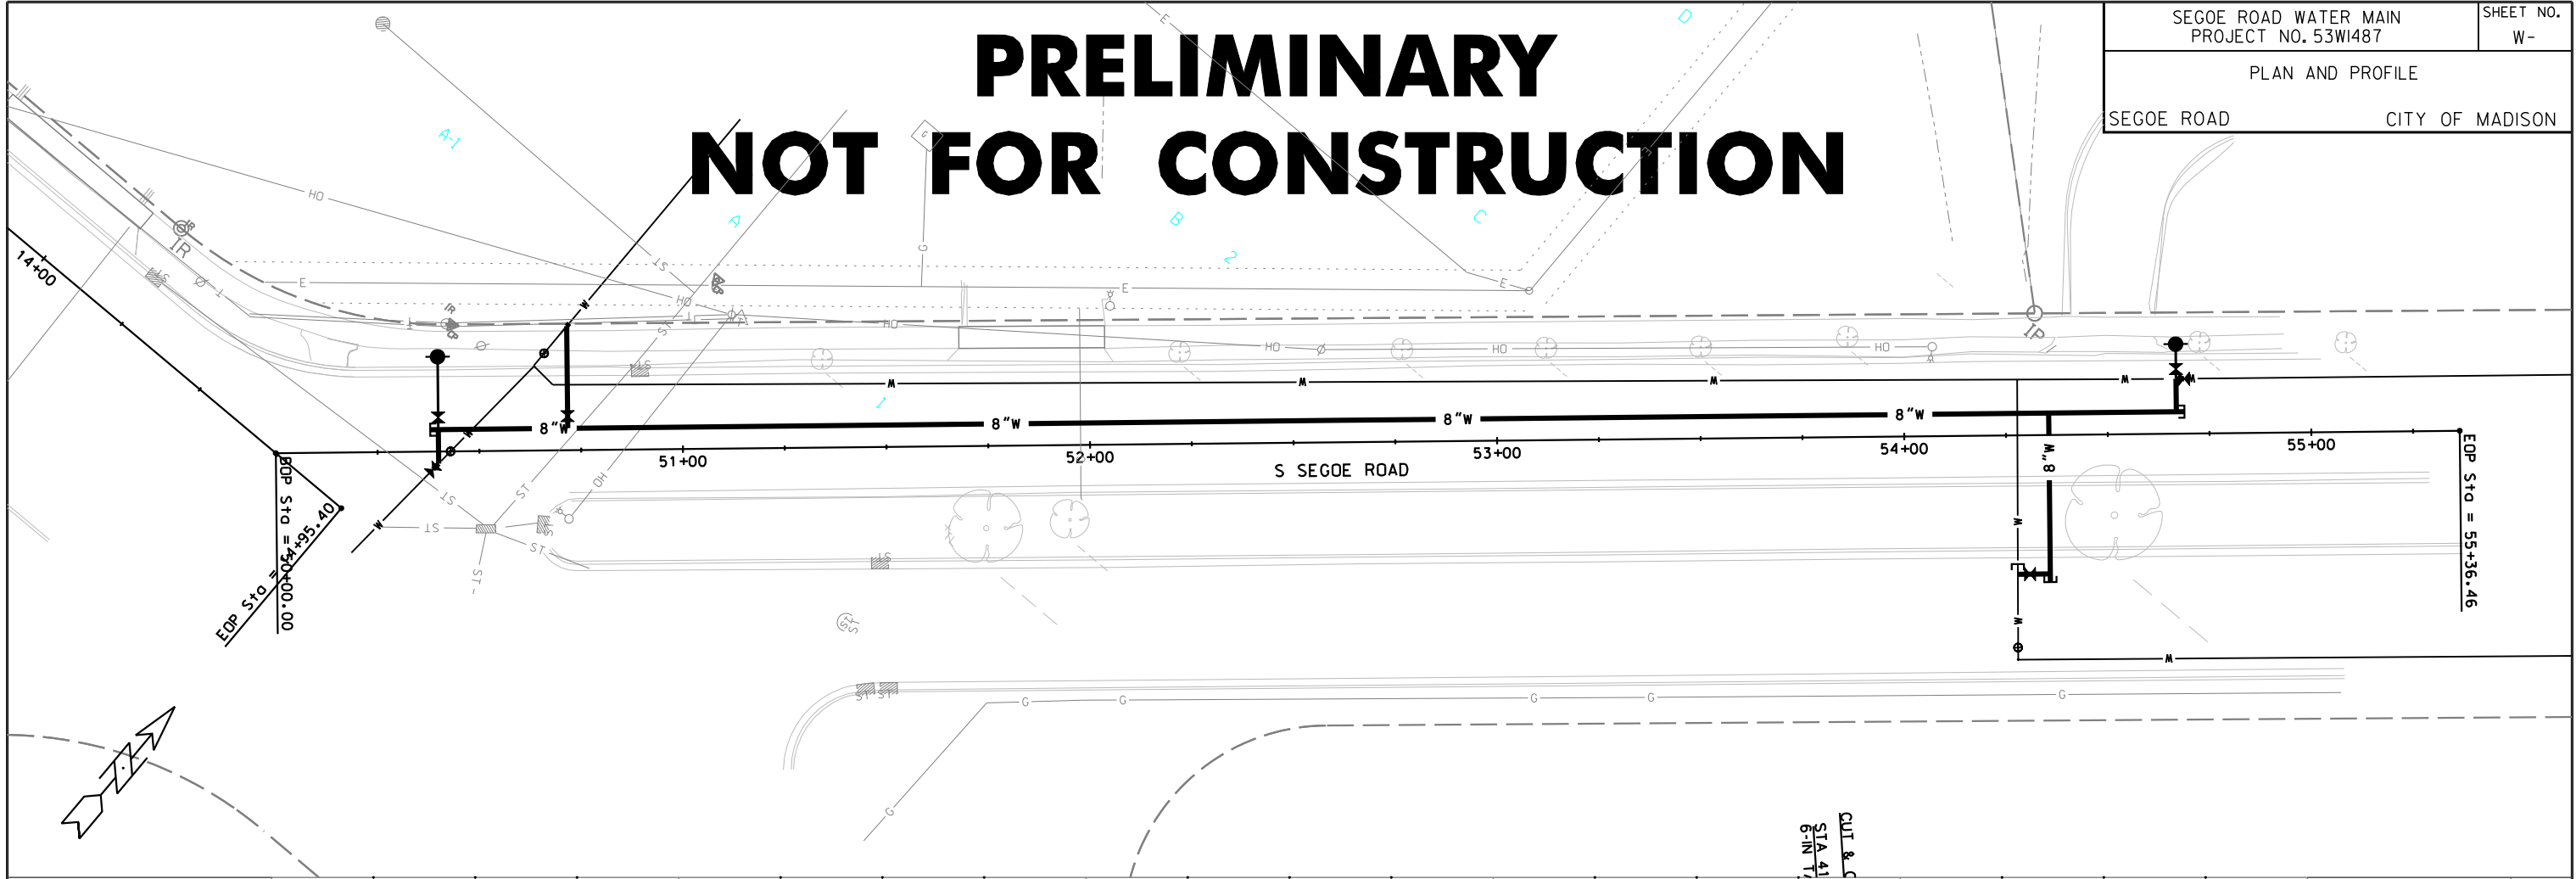

CUT & C
STA 41
6-IN T

PLOT SCALE:

PLOT NAME:

REV. DATE:

ORIGINATOR: CITY OF MADISON, STREETS DIVISION