

Exhibit A

PUBLIC RIGHT OF WAYS TO BE VACATED AND DISCONTINUED



D'ONOFRIO KOTTKE AND ASSOCIATES, INC.

7530 Westward Way, Madison, WI 53717

Phone: 608.833.7530 • Fax: 608.833.1089


YOUR NATURAL RESOURCE FOR LAND DEVELOPMENT



Scale 1" = 500'

Exhibit A

PUBLIC RIGHT OF WAYS TO BE VACATED AND DISCONTINUED

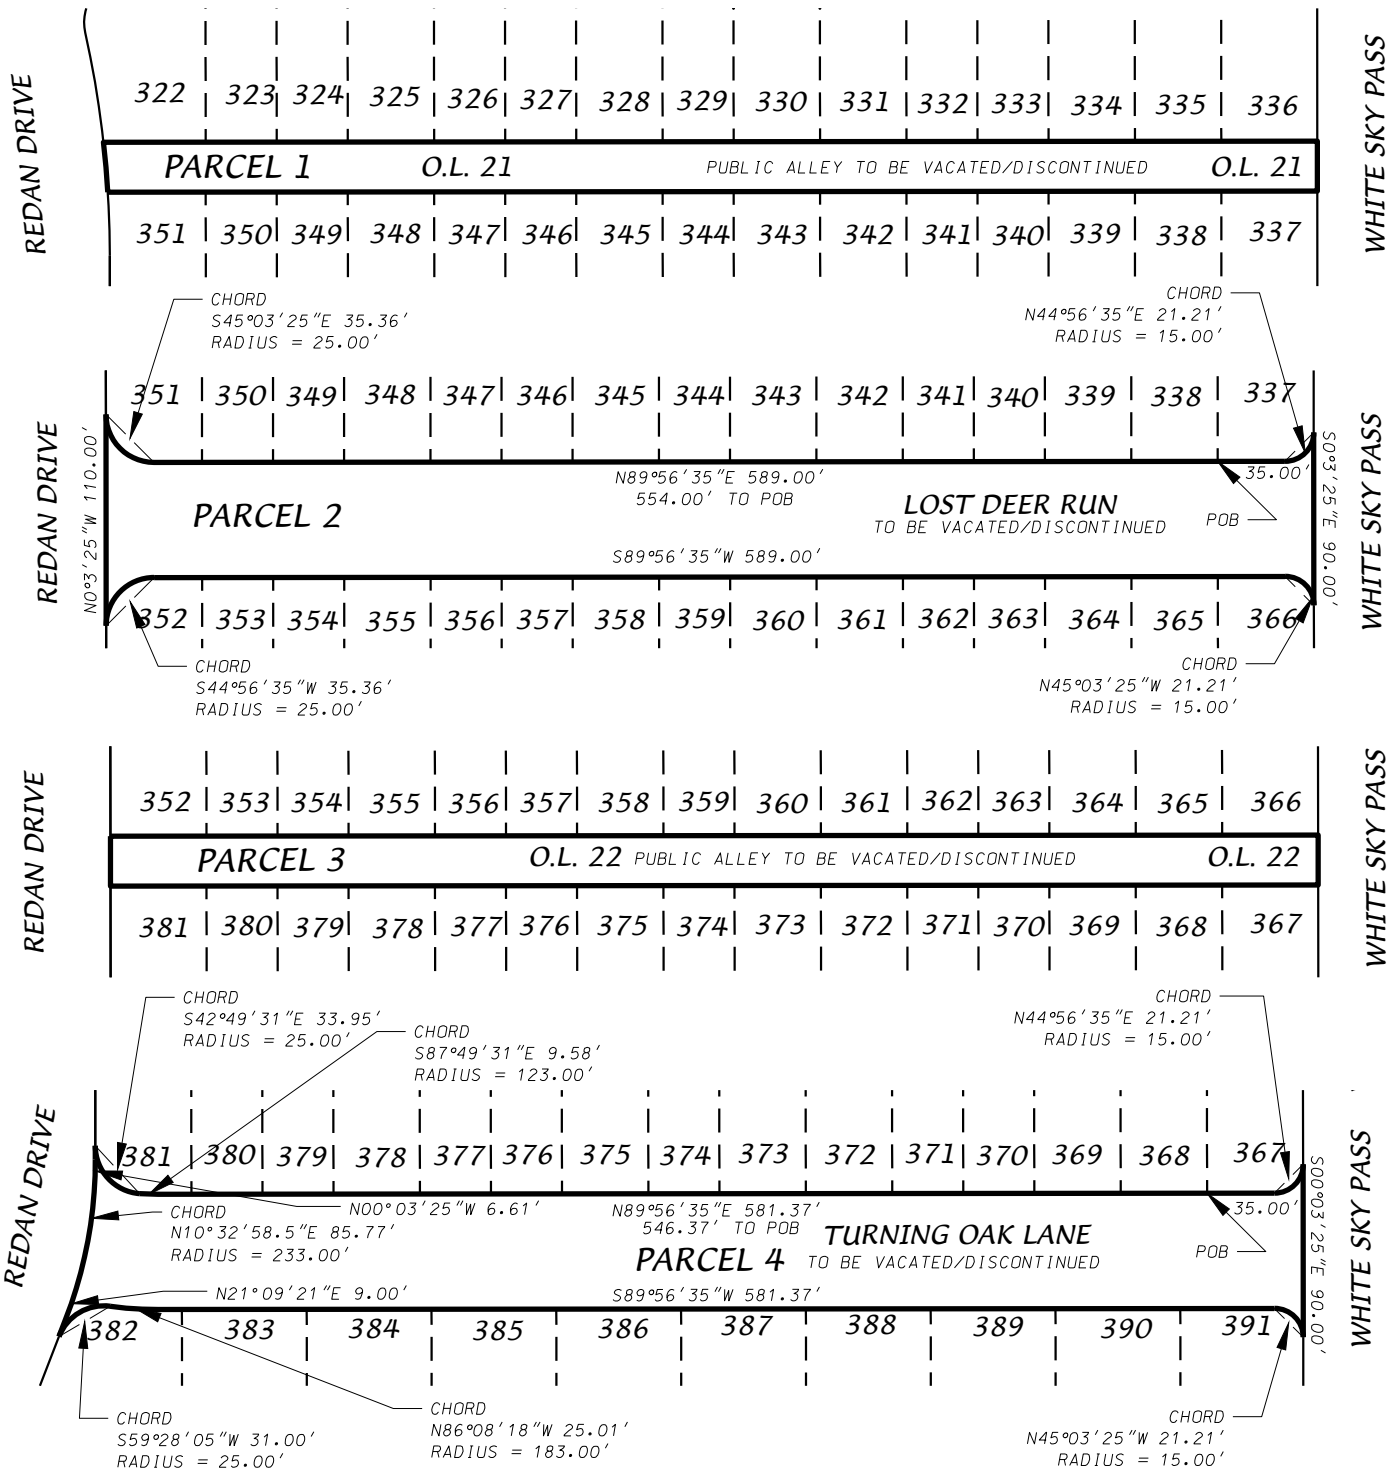

D'ONOFRIO KOTTKE AND ASSOCIATES, INC.


7530 Westward Way, Madison, WI 53717
 Phone: 608.833.7530 • Fax: 608.833.1089
 YOUR NATURAL RESOURCE FOR LAND DEVELOPMENT



Scale 1" = 100'

Exhibit A

PUBLIC RIGHT OF WAYS TO BE VACATED AND DISCONTINUED

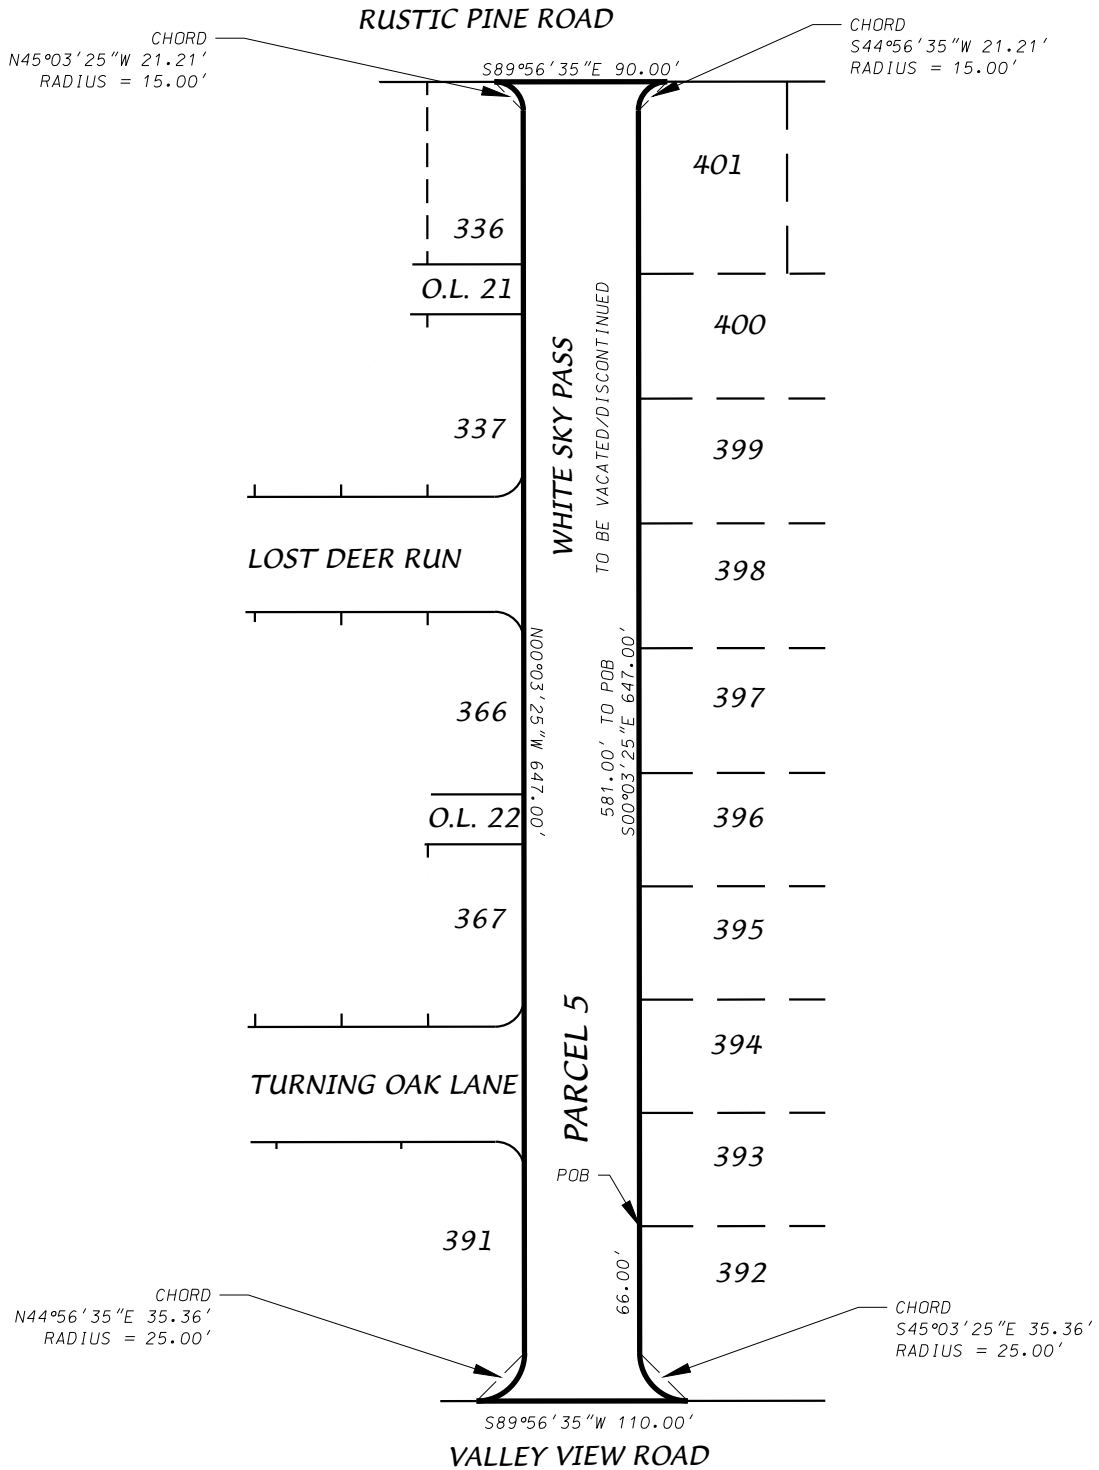

D'ONOFRIO KOTTKE AND ASSOCIATES, INC.

7530 Westward Way, Madison, WI 53717

Phone: 608.833.7530 • Fax: 608.833.1089

YOUR NATURAL RESOURCE FOR LAND DEVELOPMENT



Scale 1" = 100'