

MARK	REVISION	DATE	BY
60631225P	Date: 2020-10-16		

60631225P
 CITY OF MADISON, DANE COUNTY, WI
 CONTRACT NO: 60631225C






60631225P

FILE NAME : C:\P\WORKING\AECOM_DS20_NA_2019\MEGHAN.MCCARTHY\AECOM\00136678\MADISON BRT_SIGHT TRIANGLES_01.DWG
 LAYOUT NAME - Layout1
 LAST PLOT DATE - 2020-10-16

LEGEND

—	VISION TRIANGLES NEEDED TO MEET STANDARDS
—	EXISTING VISION TRIANGLES
—	EXISTING VISION TRIANGLES THAT MEET STANDARDS

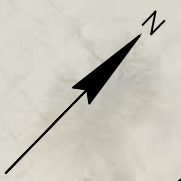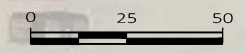


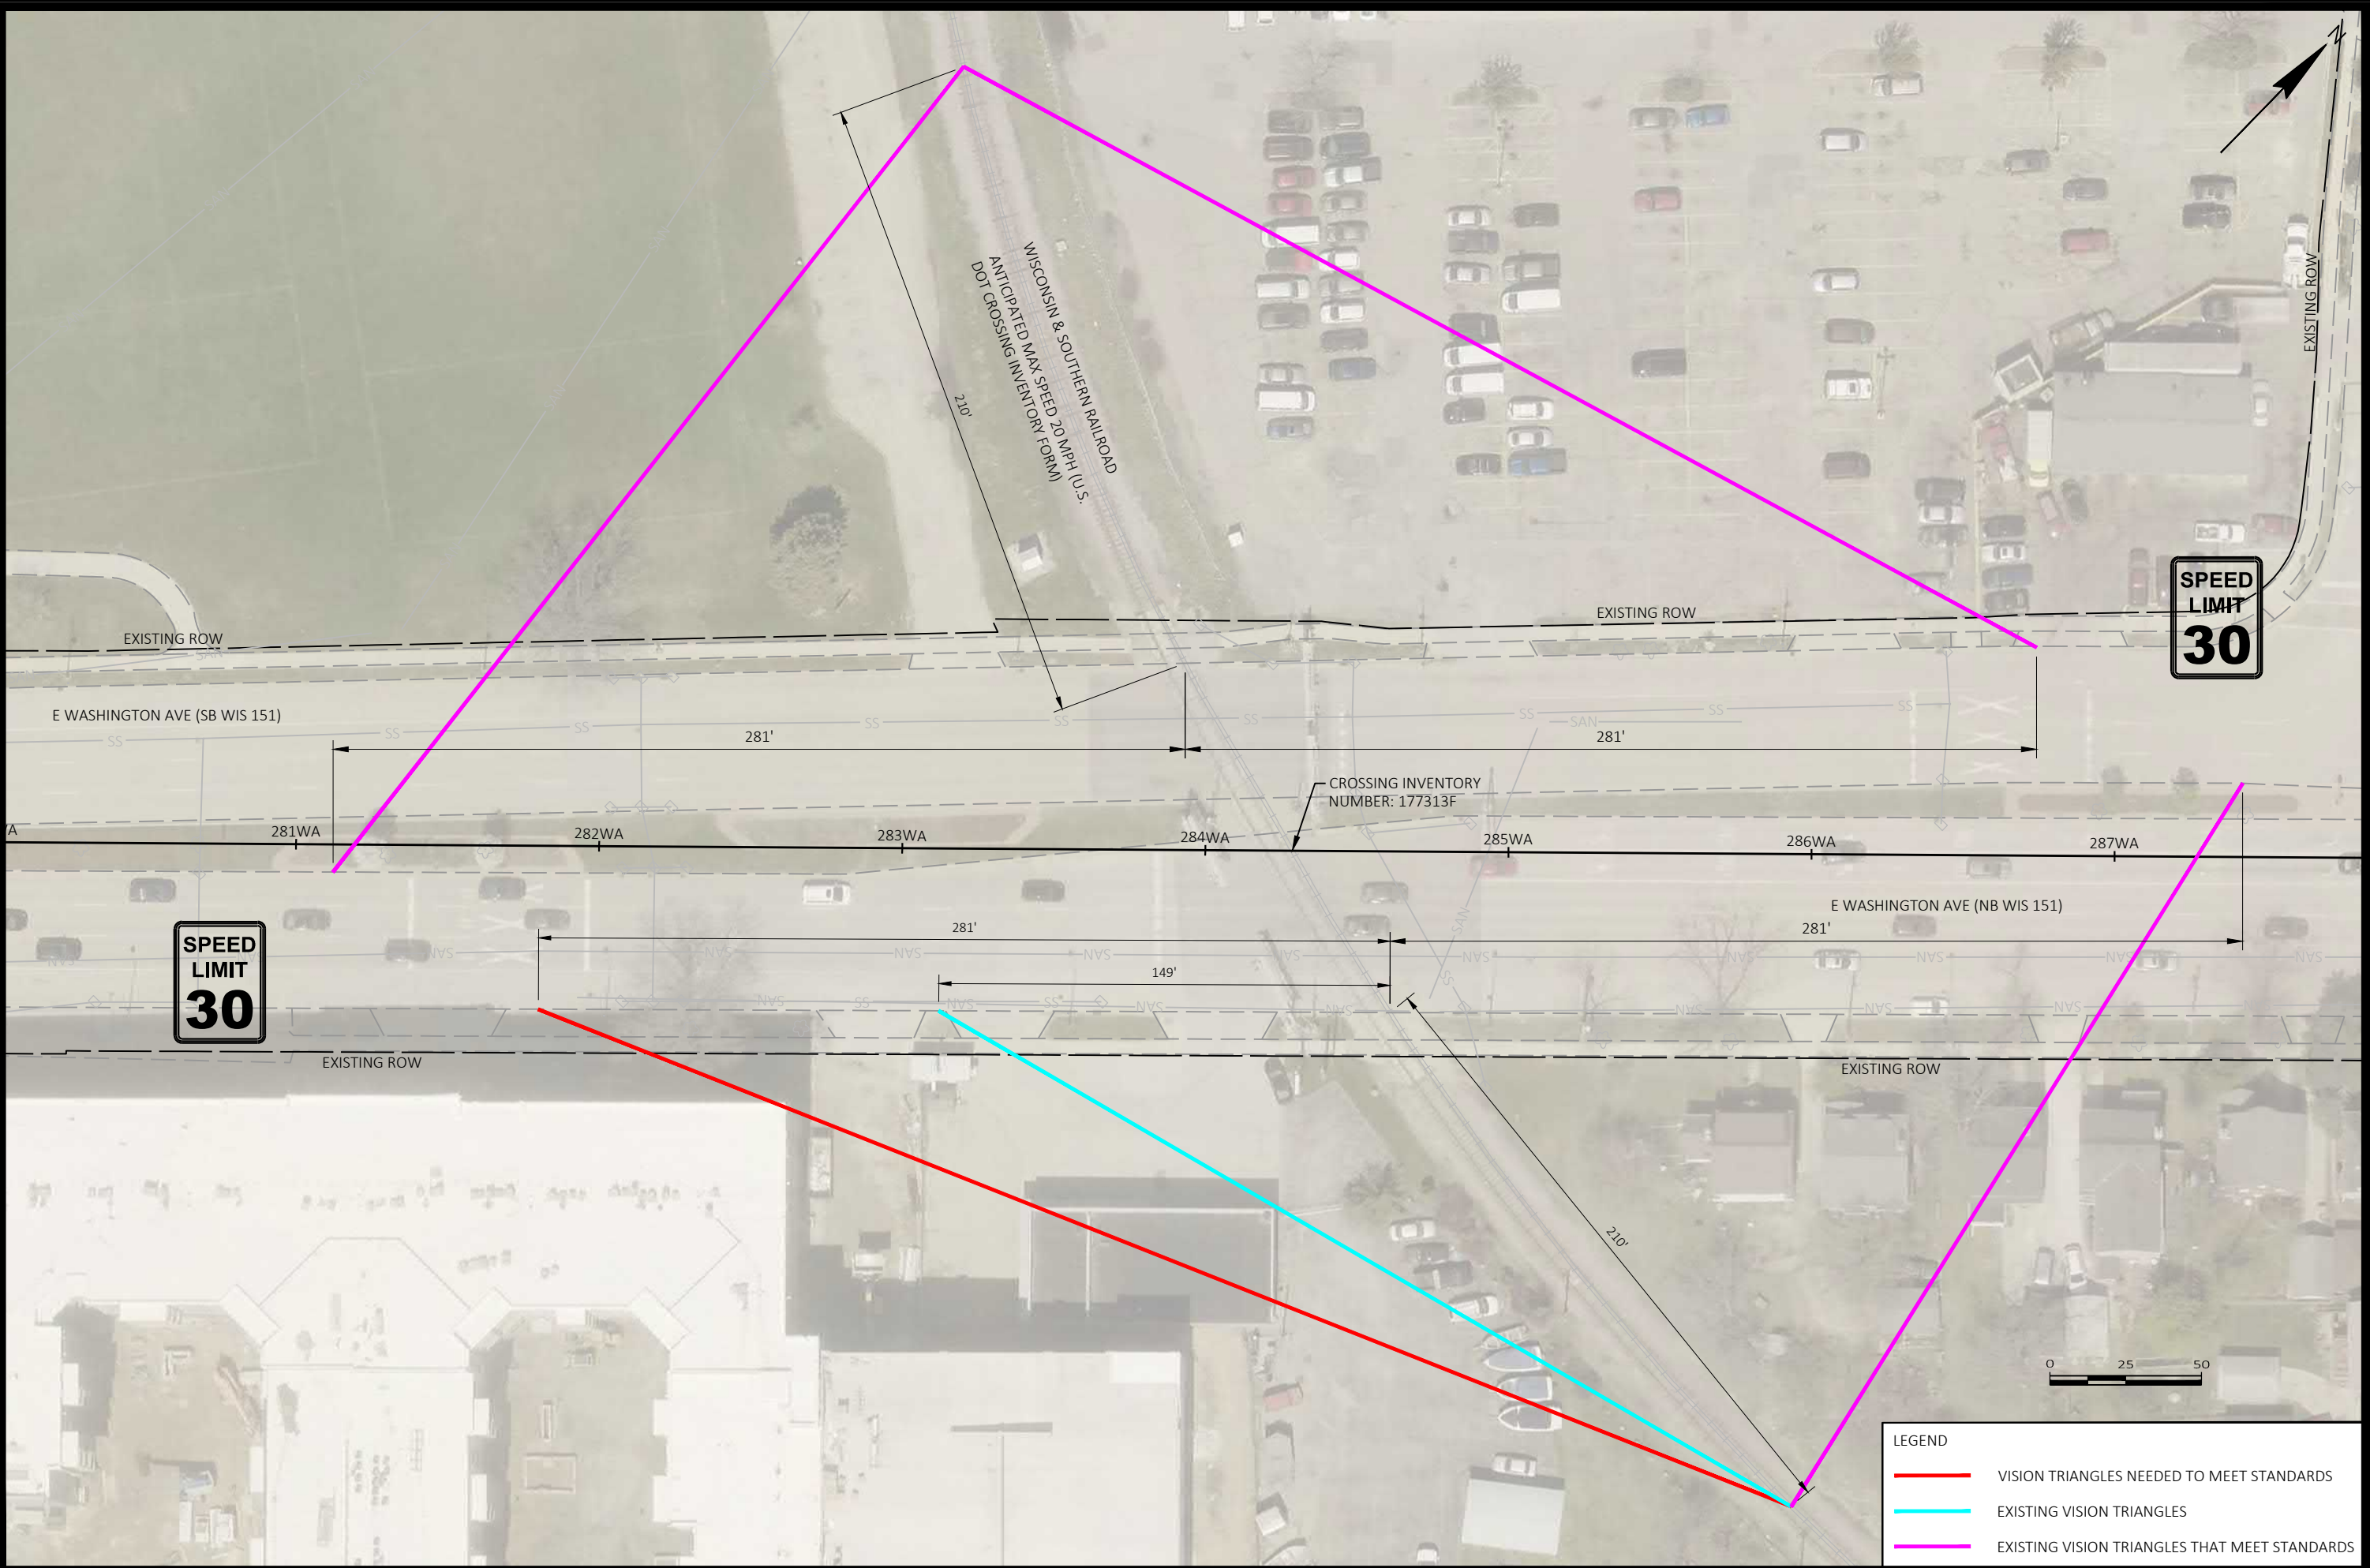

**SPEED
LIMIT
30**

**SPEED
LIMIT
30**

- LEGEND**
- VISION TRIANGLES NEEDED TO MEET STANDARDS
 - EXISTING VISION TRIANGLES
 - EXISTING VISION TRIANGLES THAT MEET STANDARDS

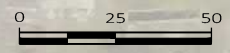


MARK	REVISION	DATE	BY
60631225P	Designed By:	2020-10-16	
	Date:	2020-10-16	
			Scale: 1 IN=50 FT

60631225P
 CITY OF MADISON, DANE COUNTY, WI
 CONTRACT NO: 60631225C
 BUS RAPID TRANSIT
 CITY OF MADISON
 SIGHT TRIANGLES AT E WASHINGTON AVE NEAR N FIRST STREET



60631225P

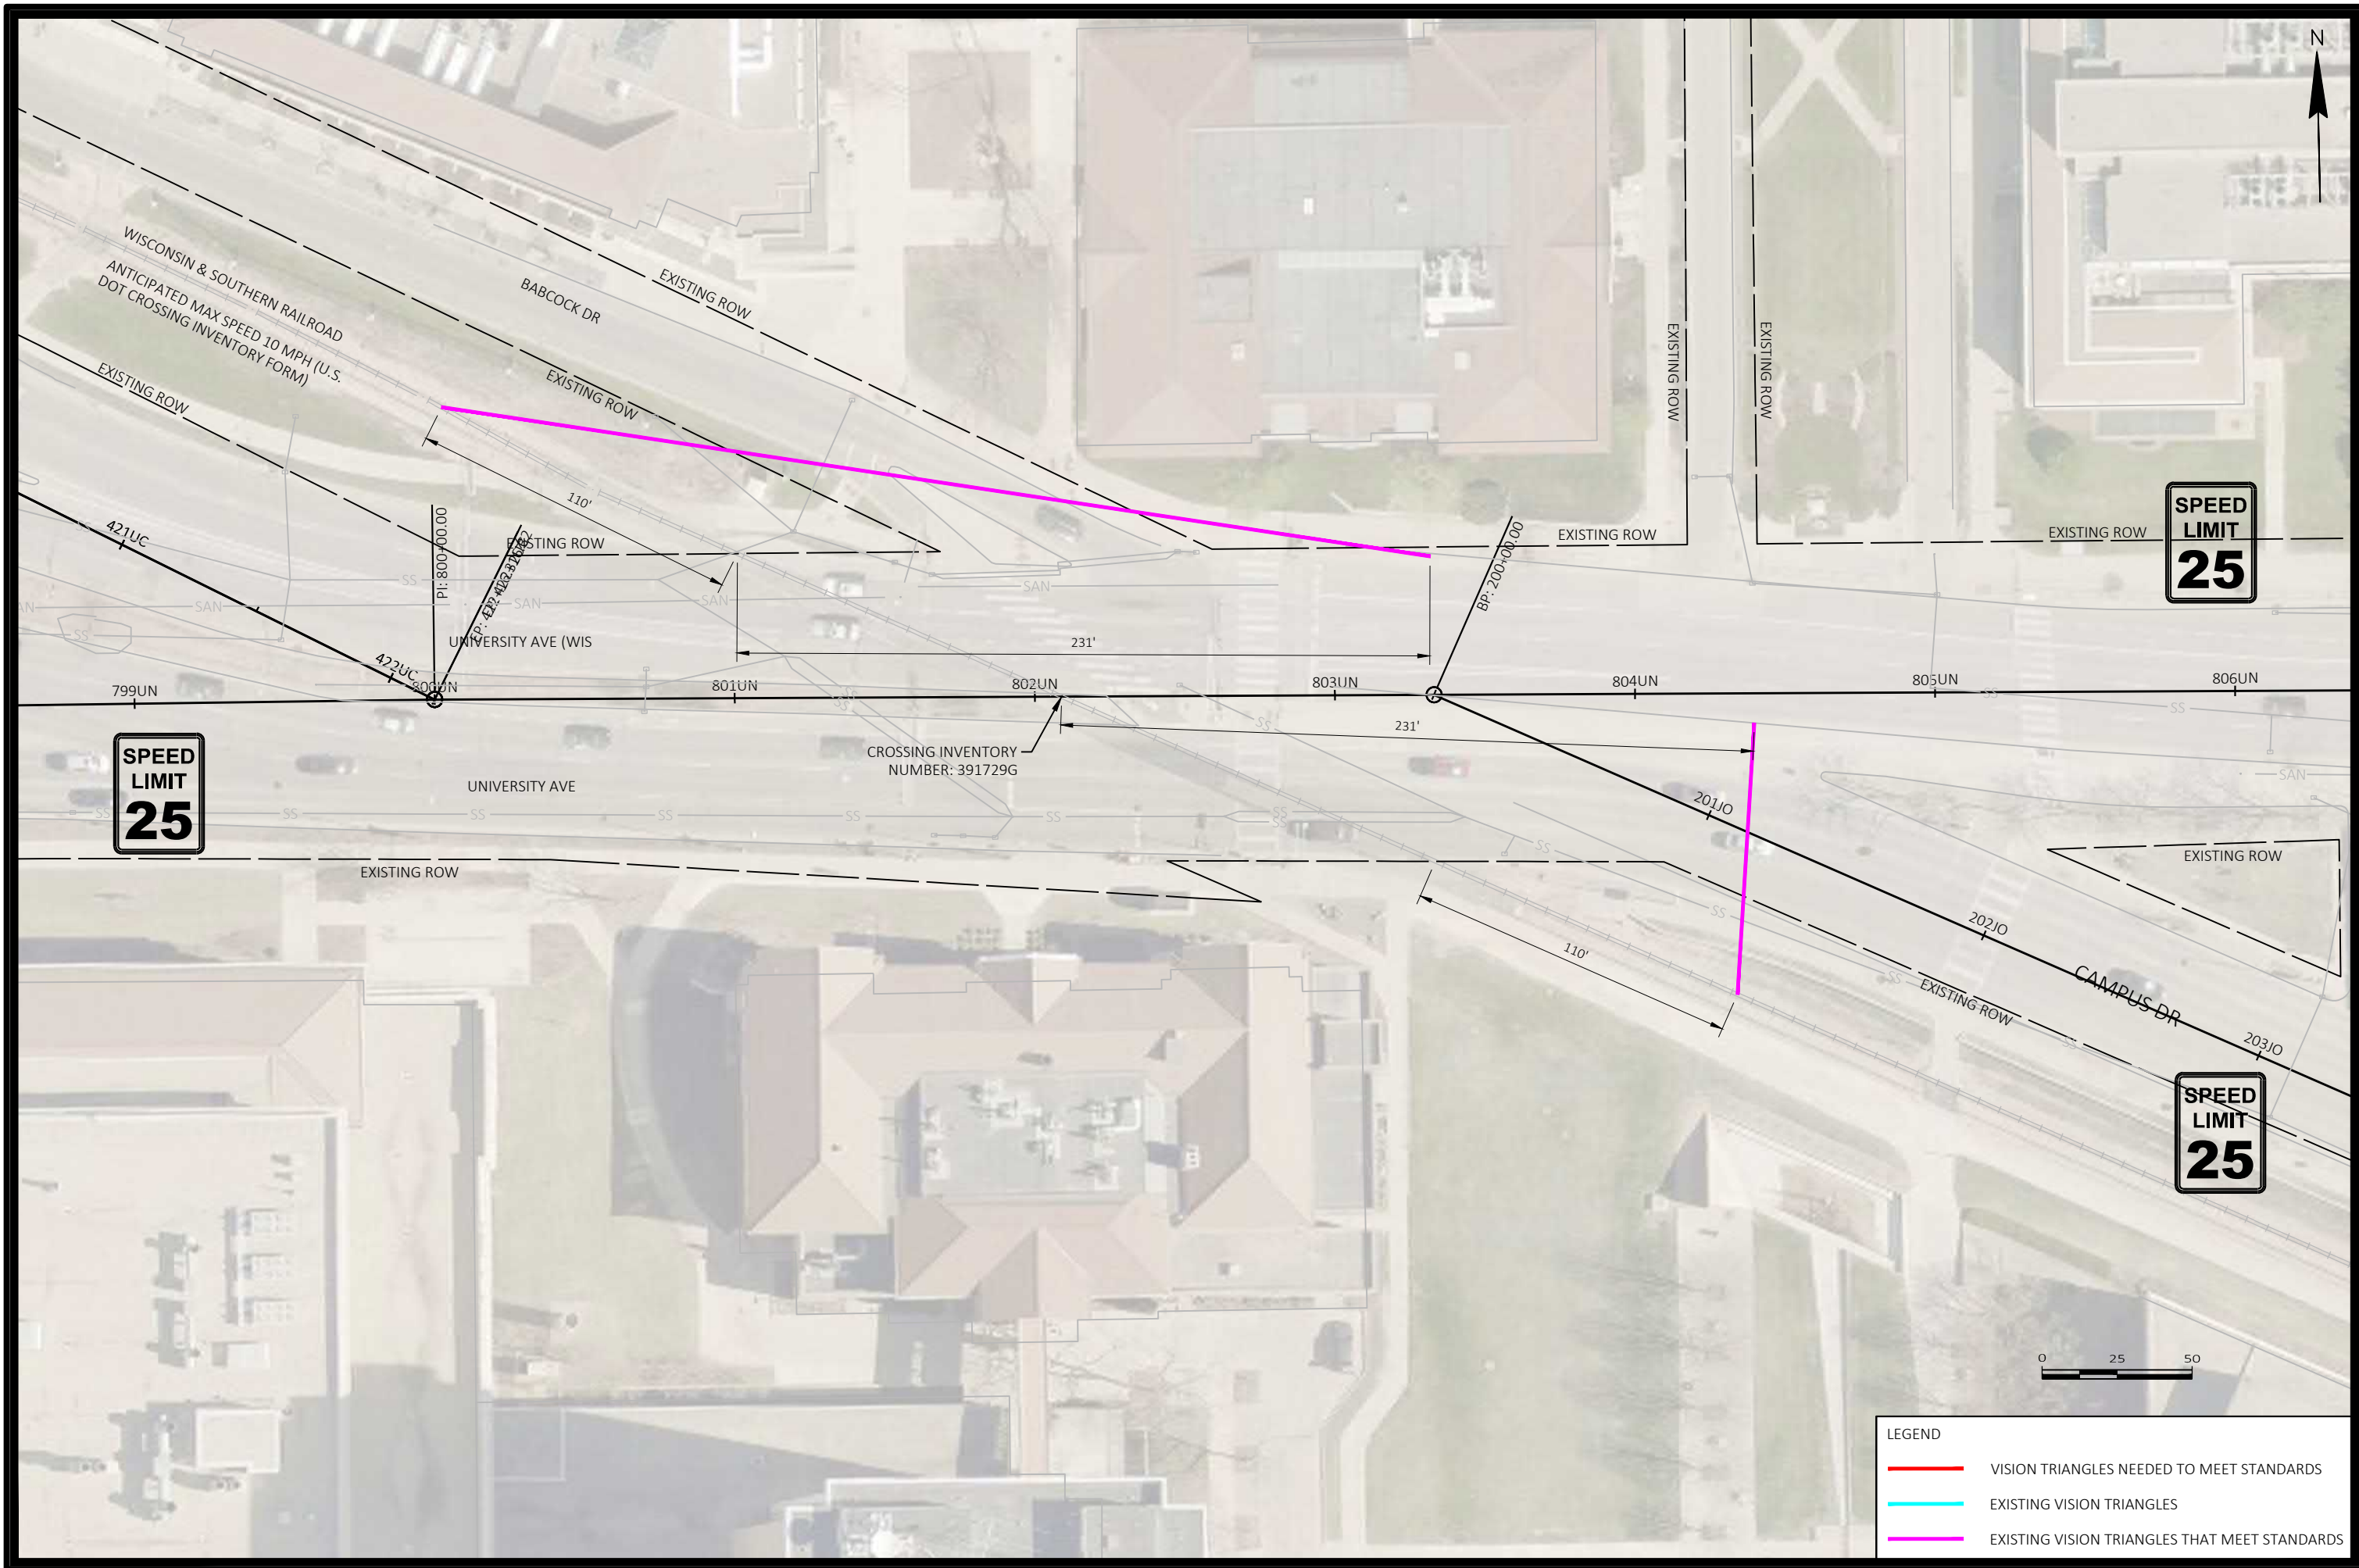

**SPEED
LIMIT
25**

**SPEED
LIMIT
25**

**SPEED
LIMIT
25**

LEGEND

—	VISION TRIANGLES NEEDED TO MEET STANDARDS
—	EXISTING VISION TRIANGLES
—	EXISTING VISION TRIANGLES THAT MEET STANDARDS


MARK	REVISION	DATE	BY

Designed By: 60631225P
Date: 2020-10-16
Scale: 1 IN=50 FT

60631225P
 CITY OF MADISON, DANE COUNTY, WI
 CONTRACT NO: 60631225C
 60631225P
 CITY OF MADISON
 BUS RAPID TRANSIT
 SIGHT TRIANGLES AT UNIVERSITY AVE NEAR BABCOCK DR



60631225P

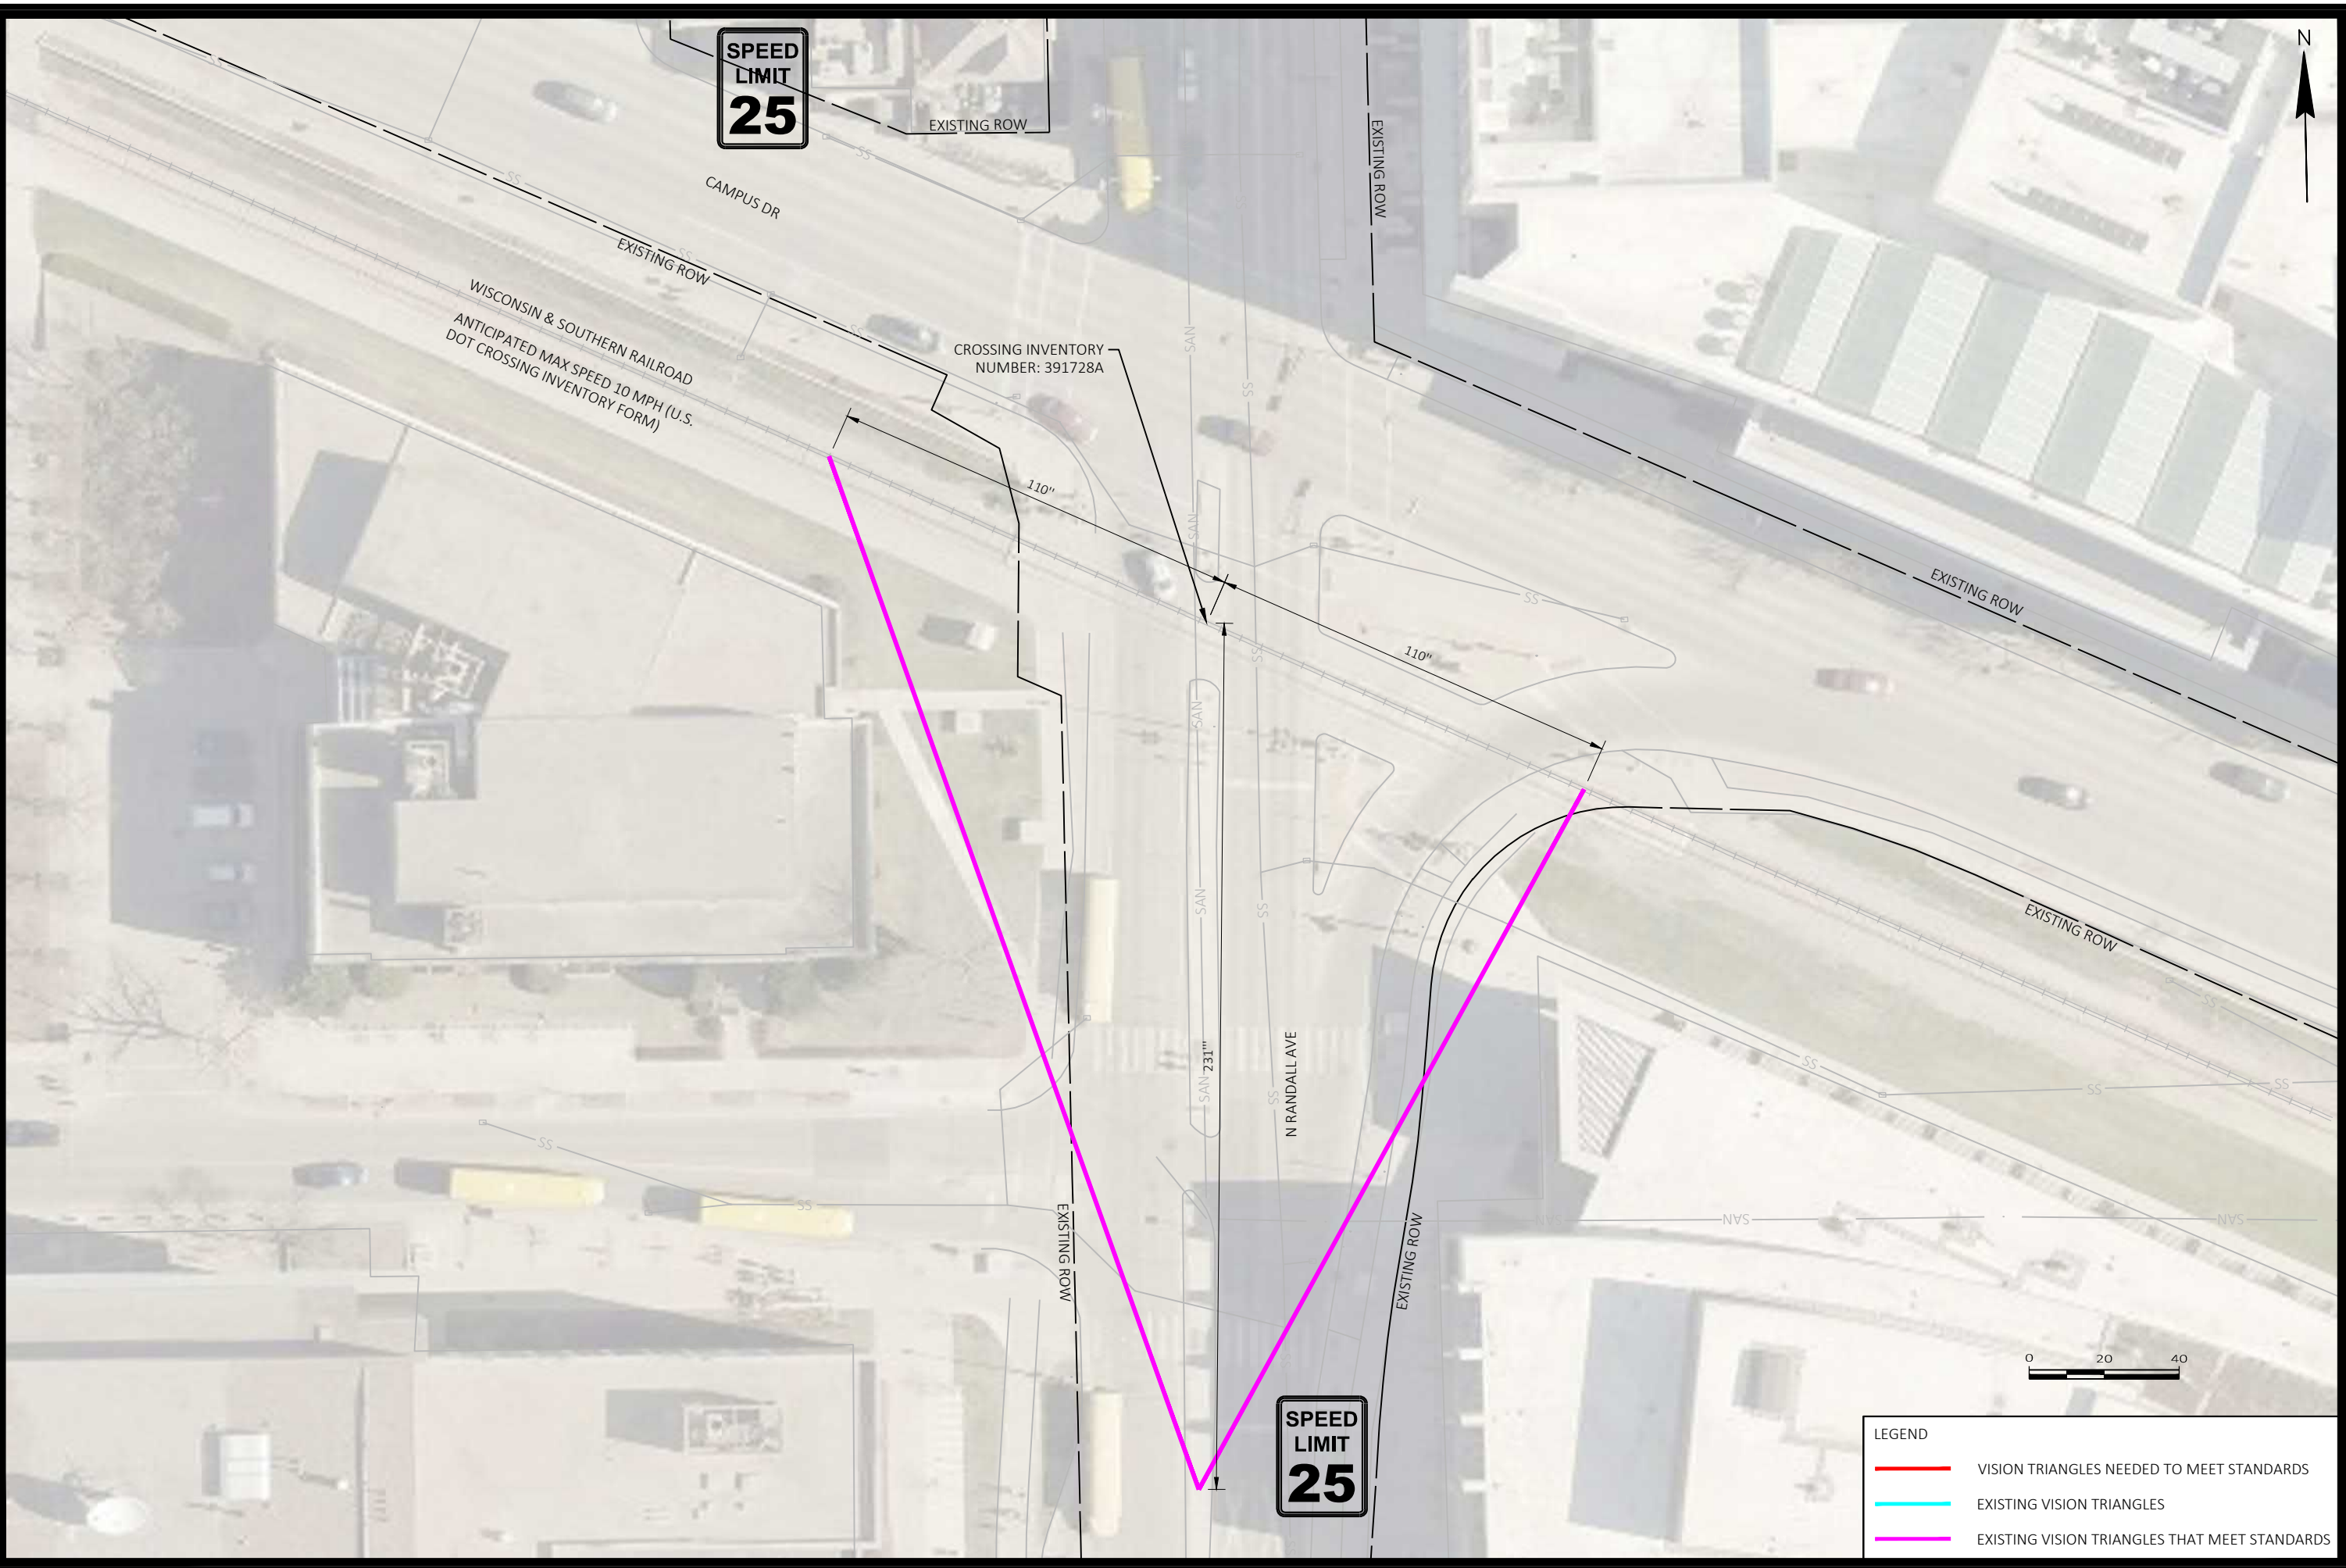

**SPEED
LIMIT
25**

**SPEED
LIMIT
25**

LEGEND

—	VISION TRIANGLES NEEDED TO MEET STANDARDS
—	EXISTING VISION TRIANGLES
—	EXISTING VISION TRIANGLES THAT MEET STANDARDS

MARK	DESIGNED BY	DATE	BY
60631225P	60631225P	2020-10-16	
REVISION			DATE
Date: 2020-10-16			Scale: 1 IN=40 FT

60631225P
 CITY OF MADISON, DANE COUNTY, WI
 CONTRACT NO: 60631225C



60631225P