


EXHIBIT B SCALE MAP

TAX PARCELS
018-0711-302-9340-9, 018-0711-302-9200-8,
& 018-0711-303-8540-8 ANNEXED FROM
TOWN OF COTTAGE GROVE TO CITY OF
MADISON PER 66.0217 WI STATS
(ANNEXATION INITIATED BY ELECTORS
AND PROPERTY OWNERS)

CURVE TABLE					
CURVE #	CENTRAL ANGLE	ARC LENGTH	RADIUS	CHORD BEARING	CHORD LENGTH
C1	02°09'14"	75.18'	2,000.00'	S 00°13'23" E	75.18'
C2	03°17'40"	85.68'	1,490.00'	S 02°30'04" W	85.66'

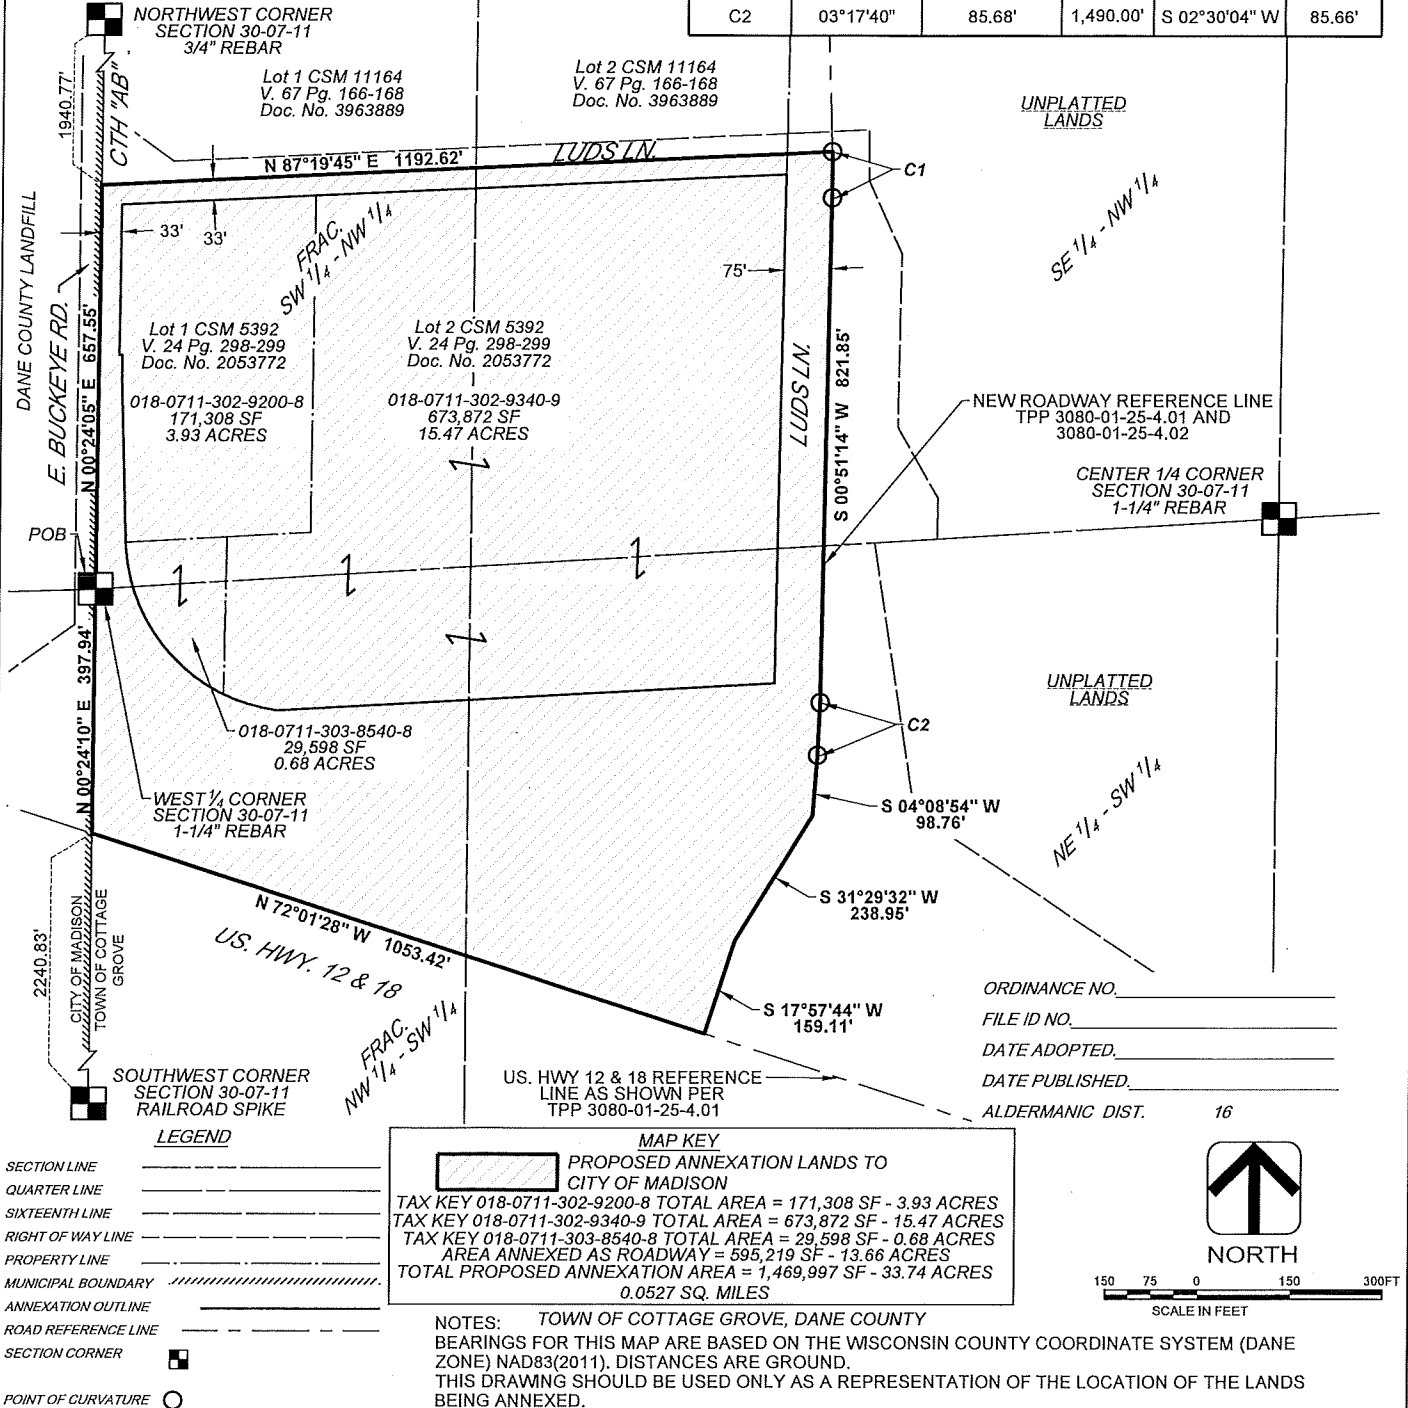

Survey Performed for:
**DANE COUNTY
DEPARTMENT OF WASTE
AND RENEWABLES**

PARCEL NOS.
018-0711-302-9340-9, 018-0711-302-9200-8 &
018-0711-303-8540-8

REVISIONS

AYRES

Drawn: CJS Scale: 1" = 300'

Date: 08/29/2022 SHEET NUMBER 1 OF 1