



CITY OF MADISON DOOR CREEK PARK SHELTER MADISON, WI 53703


CONSTRUCTION DOCUMENTS - 10/31/2022

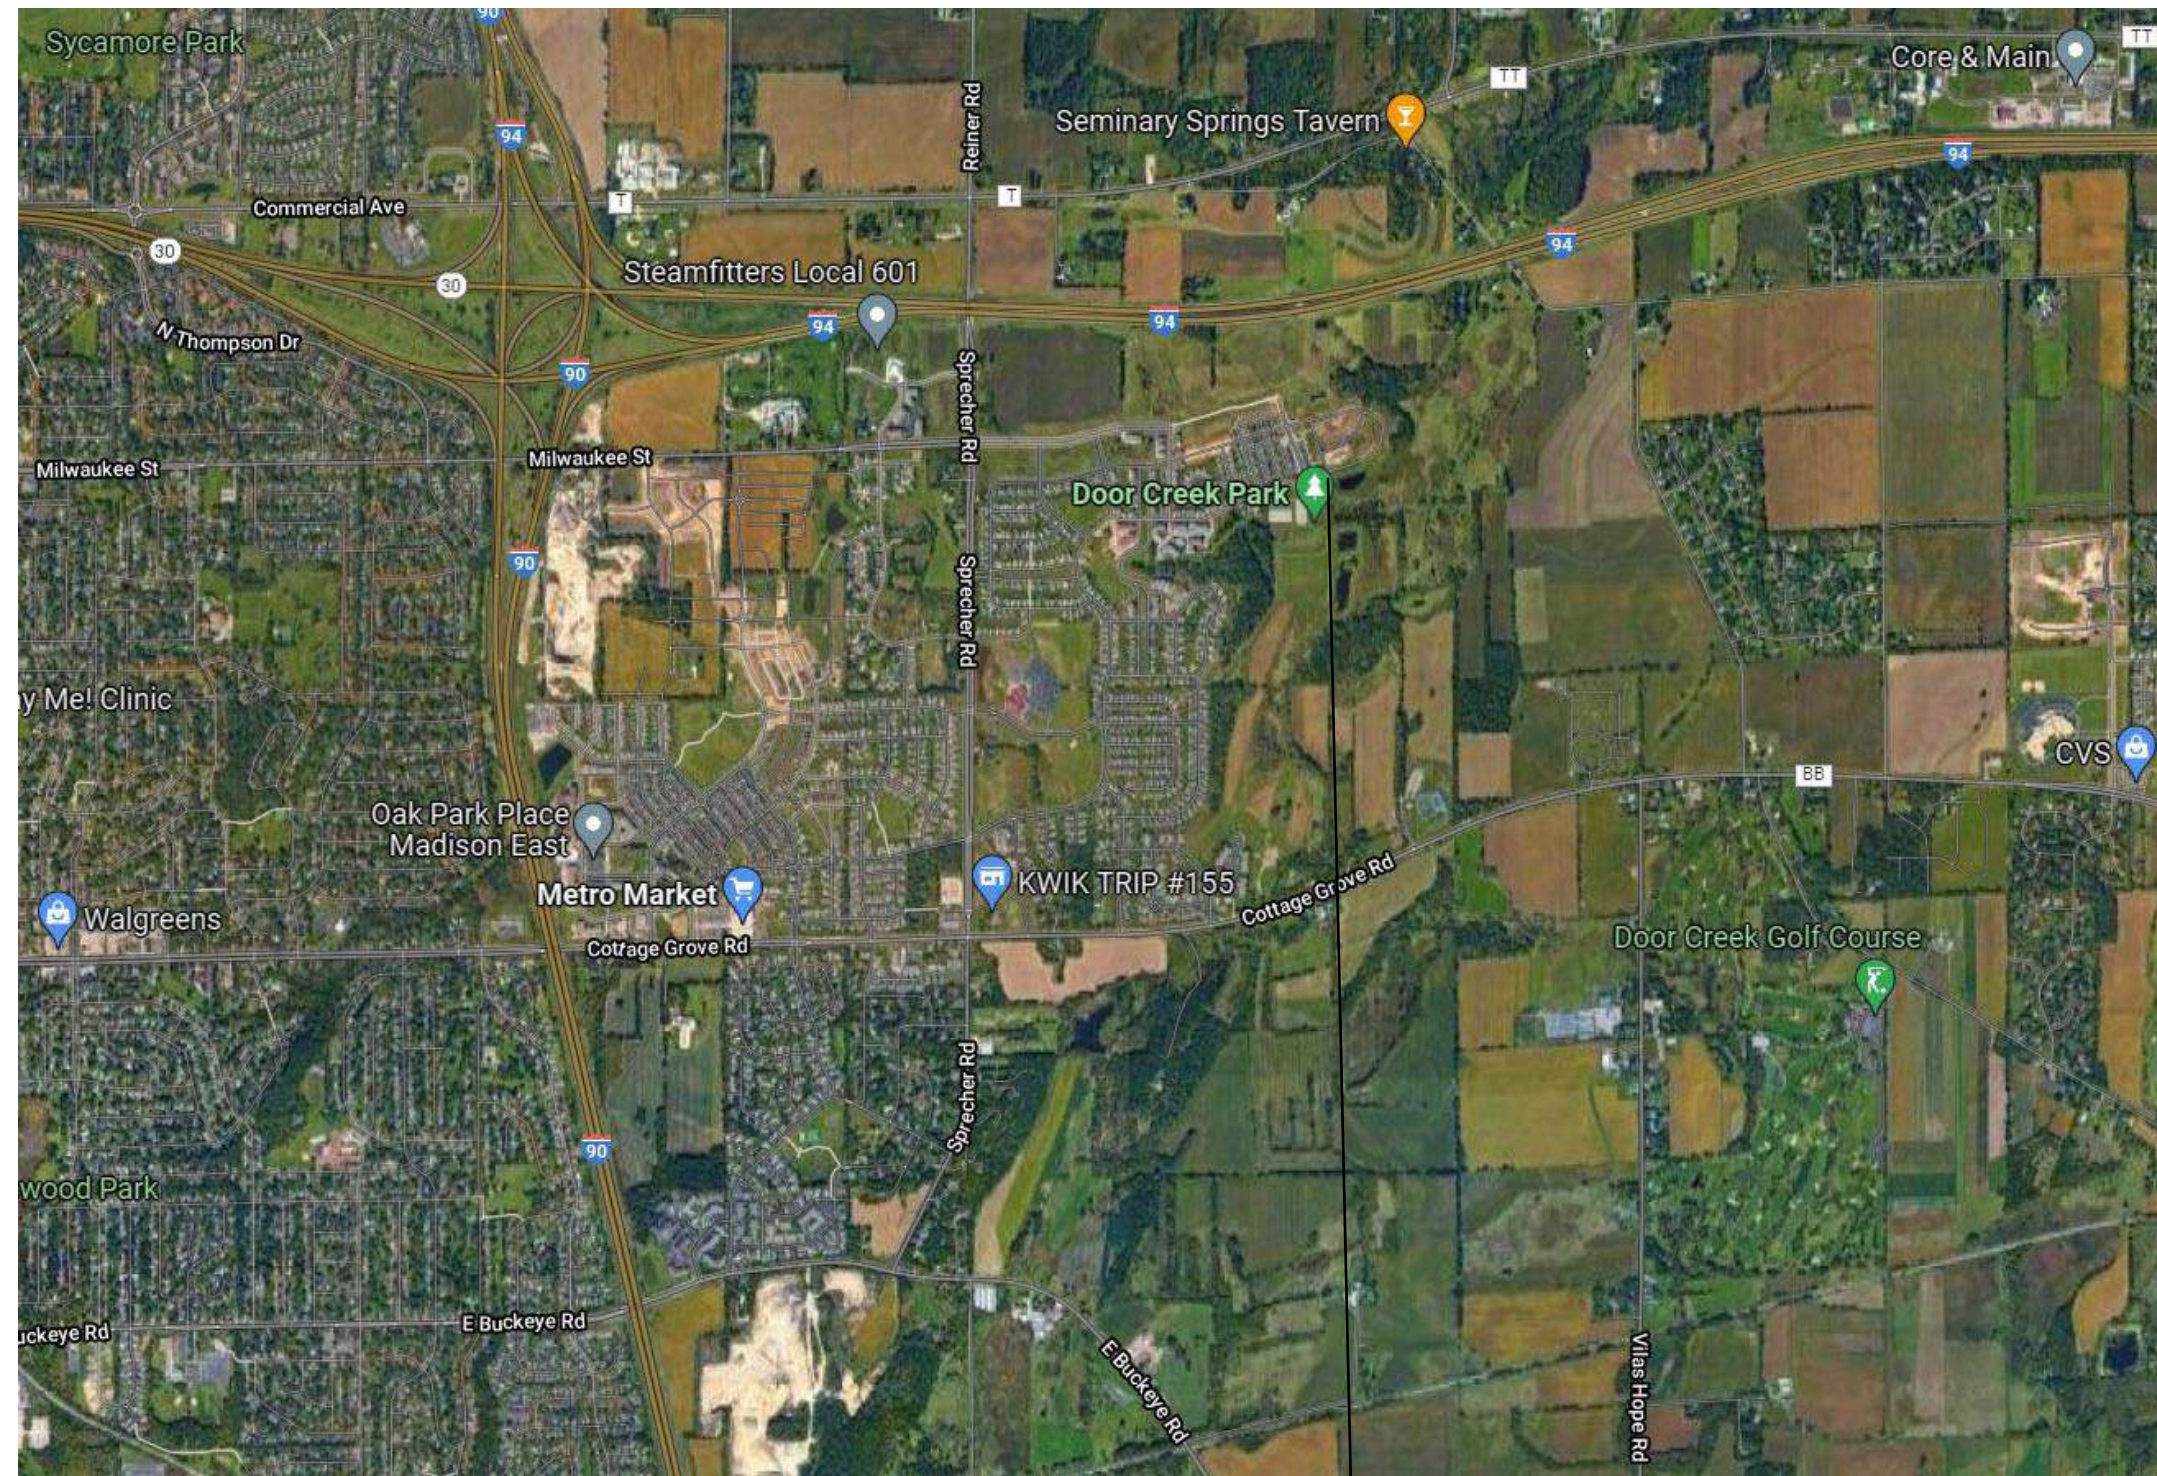

Project Location

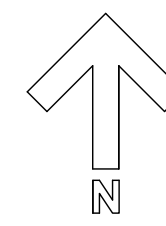

433 W Washington Ave (608) 204-7464
Suite 400, Madison, WI AroEberle.com
53703

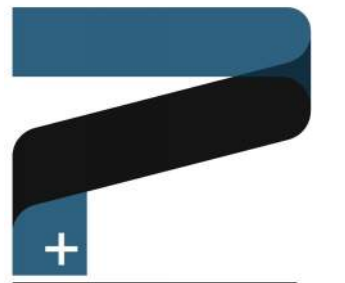

901 Deming Way, Suite 102 (608) 886-6808
Madison, WI 53717 parkitecture.org



583 D'onofrio Dr, Suite 201 (608) 821-4770
Madison, WI 53719 mpsqrd.com



1600 N High Point Rd Middleton, WI 53562
Project: #190052 P:608.440.9594
www.tailoredeng.com


No.	Description	Date

Design Team

CIVIL ENGINEER:
PARKITECTURE + PLANNING
901 DEMING WAY, SUITE 102
MADISON, WI 53717
PH: (608) 886-6808
EMAIL: BLAKE@PARKITECTURE.ORG




ARCHITECT:
ARO EBERLE ARCHITECTS INC.
433 W WASHINGTON AVE, SUITE 400
MADISON, WI 53703
CONTACT: DOUG PAHL, AIA
PH: (608) 204-7464
EMAIL: PAHL@AROEBERLE.COM

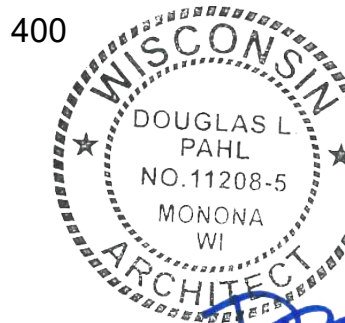


D. Pahl
10-31-2022

STRUCTURAL ENGINEER:
MP-SQUARED STRUCTURAL ENGINEERS
583 D'ONOFRIO DR UNIT 201,
MADISON, WI 53719
PH: (608) 821-4770
EMAIL: JHAACK@MPSQRD.COM

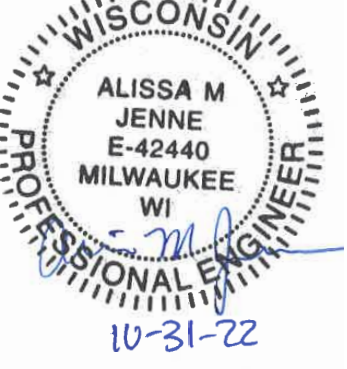

10-31-22

MECHANICAL ENGINEER:
TAILORED ENGINEERING
1600 N HIGH POINT RD,
MIDDLETON, WI 53562
PH: (608) 440-9594
EMAIL: MHEIL@TAILOREDENG.COM

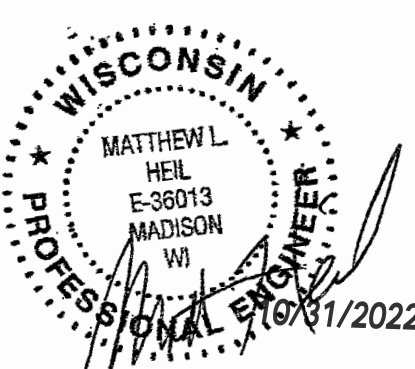

10/31/2022

ELECTRICAL ENGINEER:
RTM ENGINEERING CONSULTANTS
316 N. MILWAUKEE STREET, SUITE 560
MILWAUKEE, WI 53202
PH: (414) 273-1432
EMAIL: CHRISTOPHER.KNEELAND@RTMEC.COM

PLUMBING ENGINEER:
TAILORED ENGINEERING
1600 N HIGH POINT RD,
MIDDLETON, WI 53562
PH: (608) 440-9594
EMAIL: MHEIL@TAILOREDENG.COM

Sheet List

GENERAL

T001	COVER SHEET
------	-------------

CIVIL

C100	EXISTING CONDITIONS PLAN
C200	DIMENSIONAL SITE PLAN
C300	GRADING PLAN - BUILDING AREA
C301	EROSION CONTROL, SITE GRADING, & UTILITY PLAN
C900	DETAILS
C901	DETAILS

STRUCTURAL

S001	STRUCTURAL NOTES
S101	FOUNDATION PLAN
S301	ROOF FRAMING PLAN
S601	CONCRETE DETAILS
S602	CONCRETE DETAILS
S701	MASONRY DETAILS
S702	MASONRY DETAILS

ARCHITECTURAL

A001	DOOR SCHEDULE, FRAME ELEVATIONS & PARTITION TYPES
A002	CODE PLAN
A003	EXTERIOR VIEWS
A004	WALL AND ROOF ASSEMBLIES
A010	OVERALL SITE PLAN
A011	ENLARGED ARCHITECTURAL SITE PLAN
A101	FLOOR PLAN
A102	MECHANICAL MEZZANINE, CLERESTORY AND VESTIBULE PLAN
A103	ROOF PLAN
A111	FIRST FLOOR REFLECTED CEILING PLAN
A121	FIRST FLOOR FINISH PLAN AND ROOM FINISH SCHEDULE
A131	FIRST FLOOR FURNITURE PLAN
A201	EXTERIOR ELEVATIONS
A202	EXTERIOR ELEVATIONS

MASONRY

M200	MECHANICAL COVER SHEET
M001	MECHANICAL SCHEDULES
M100	MECHANICAL FIRST FLOOR PLAN
M101	MECHANICAL ROOF PLAN
M200	MECHANICAL DETAILS

BUILDING SECTIONS

A301	BUILDING SECTIONS
A302	BUILDING SECTIONS
A311	WALL SECTIONS
A312	WALL SECTIONS
A313	WALL SECTIONS
A314	WALL SECTIONS
A401	ENLARGED INTERIOR PLANS AND ELEVATIONS
A402	MECHANICAL EQUIPMENT AND TRASH ENLCLOSURE
A501	EXTERIOR DETAILS
A502	EXTERIOR DETAILS
A503	EXTERIOR DETAILS
A504	EXTERIOR DETAILS
A511	INTERIOR DETAILS

ELECTRICAL

E000	ELECTRICAL LEGEND
ES101.1	OVERALL SITE PLAN - ELECTRICAL
ES101.2	ENLARGED SITE PLAN - ELECTRICAL
ES101.3	3D SITE PLAN - SOLAR
EL101	FIRST FLOOR PLAN - LIGHTING
EPT101	FIRST FLOOR PLAN - POWER AND TECHNOLOGY
EY101	FIRST FLOOR PLAN - SYSTEMS
E102	MECHANICAL MEZZANINE - ELECTRICAL
E500	ONLINE DIAGRAM
E600	ELECTRICAL SCHEDULES
E601	ELECTRICAL PANEL SCHEDULES
E700	ELECTRICAL DETAILS

PLUMBING

P000	PLUMBING COVER SHEET
P001	PLUMBING SCHEDULES
P100	PLUMBING UNDERFLOOR PLAN - DWV
P101	PLUMBING FIRST FLOOR PLAN - DWV

PLUMBING ENGINEER:

P102	PLUMBING ROOF PLAN - DWV
P110	PLUMBING UNDERFLOOR PLAN - WATER
P111	PLUMBING FIRST FLOOR PLAN - WATER
P200	PLUMBING RISER DIAGRAMS
P300	PLUMBING DETAILS

FIRE PROTECTION

F000	COVER SHEET
F001	DETAILS - FIRE PROTECTION
F100	FLOOR PLANS - FIRE PROTECTION

CITY OF MADISON

DOOR CREEK PARK SHELTER


MADISON, WI 53703

COVER SHEET

CONSTRUCTION DOCUMENTS

Project number	MSN-20-01
Date	10/31/2022

T001

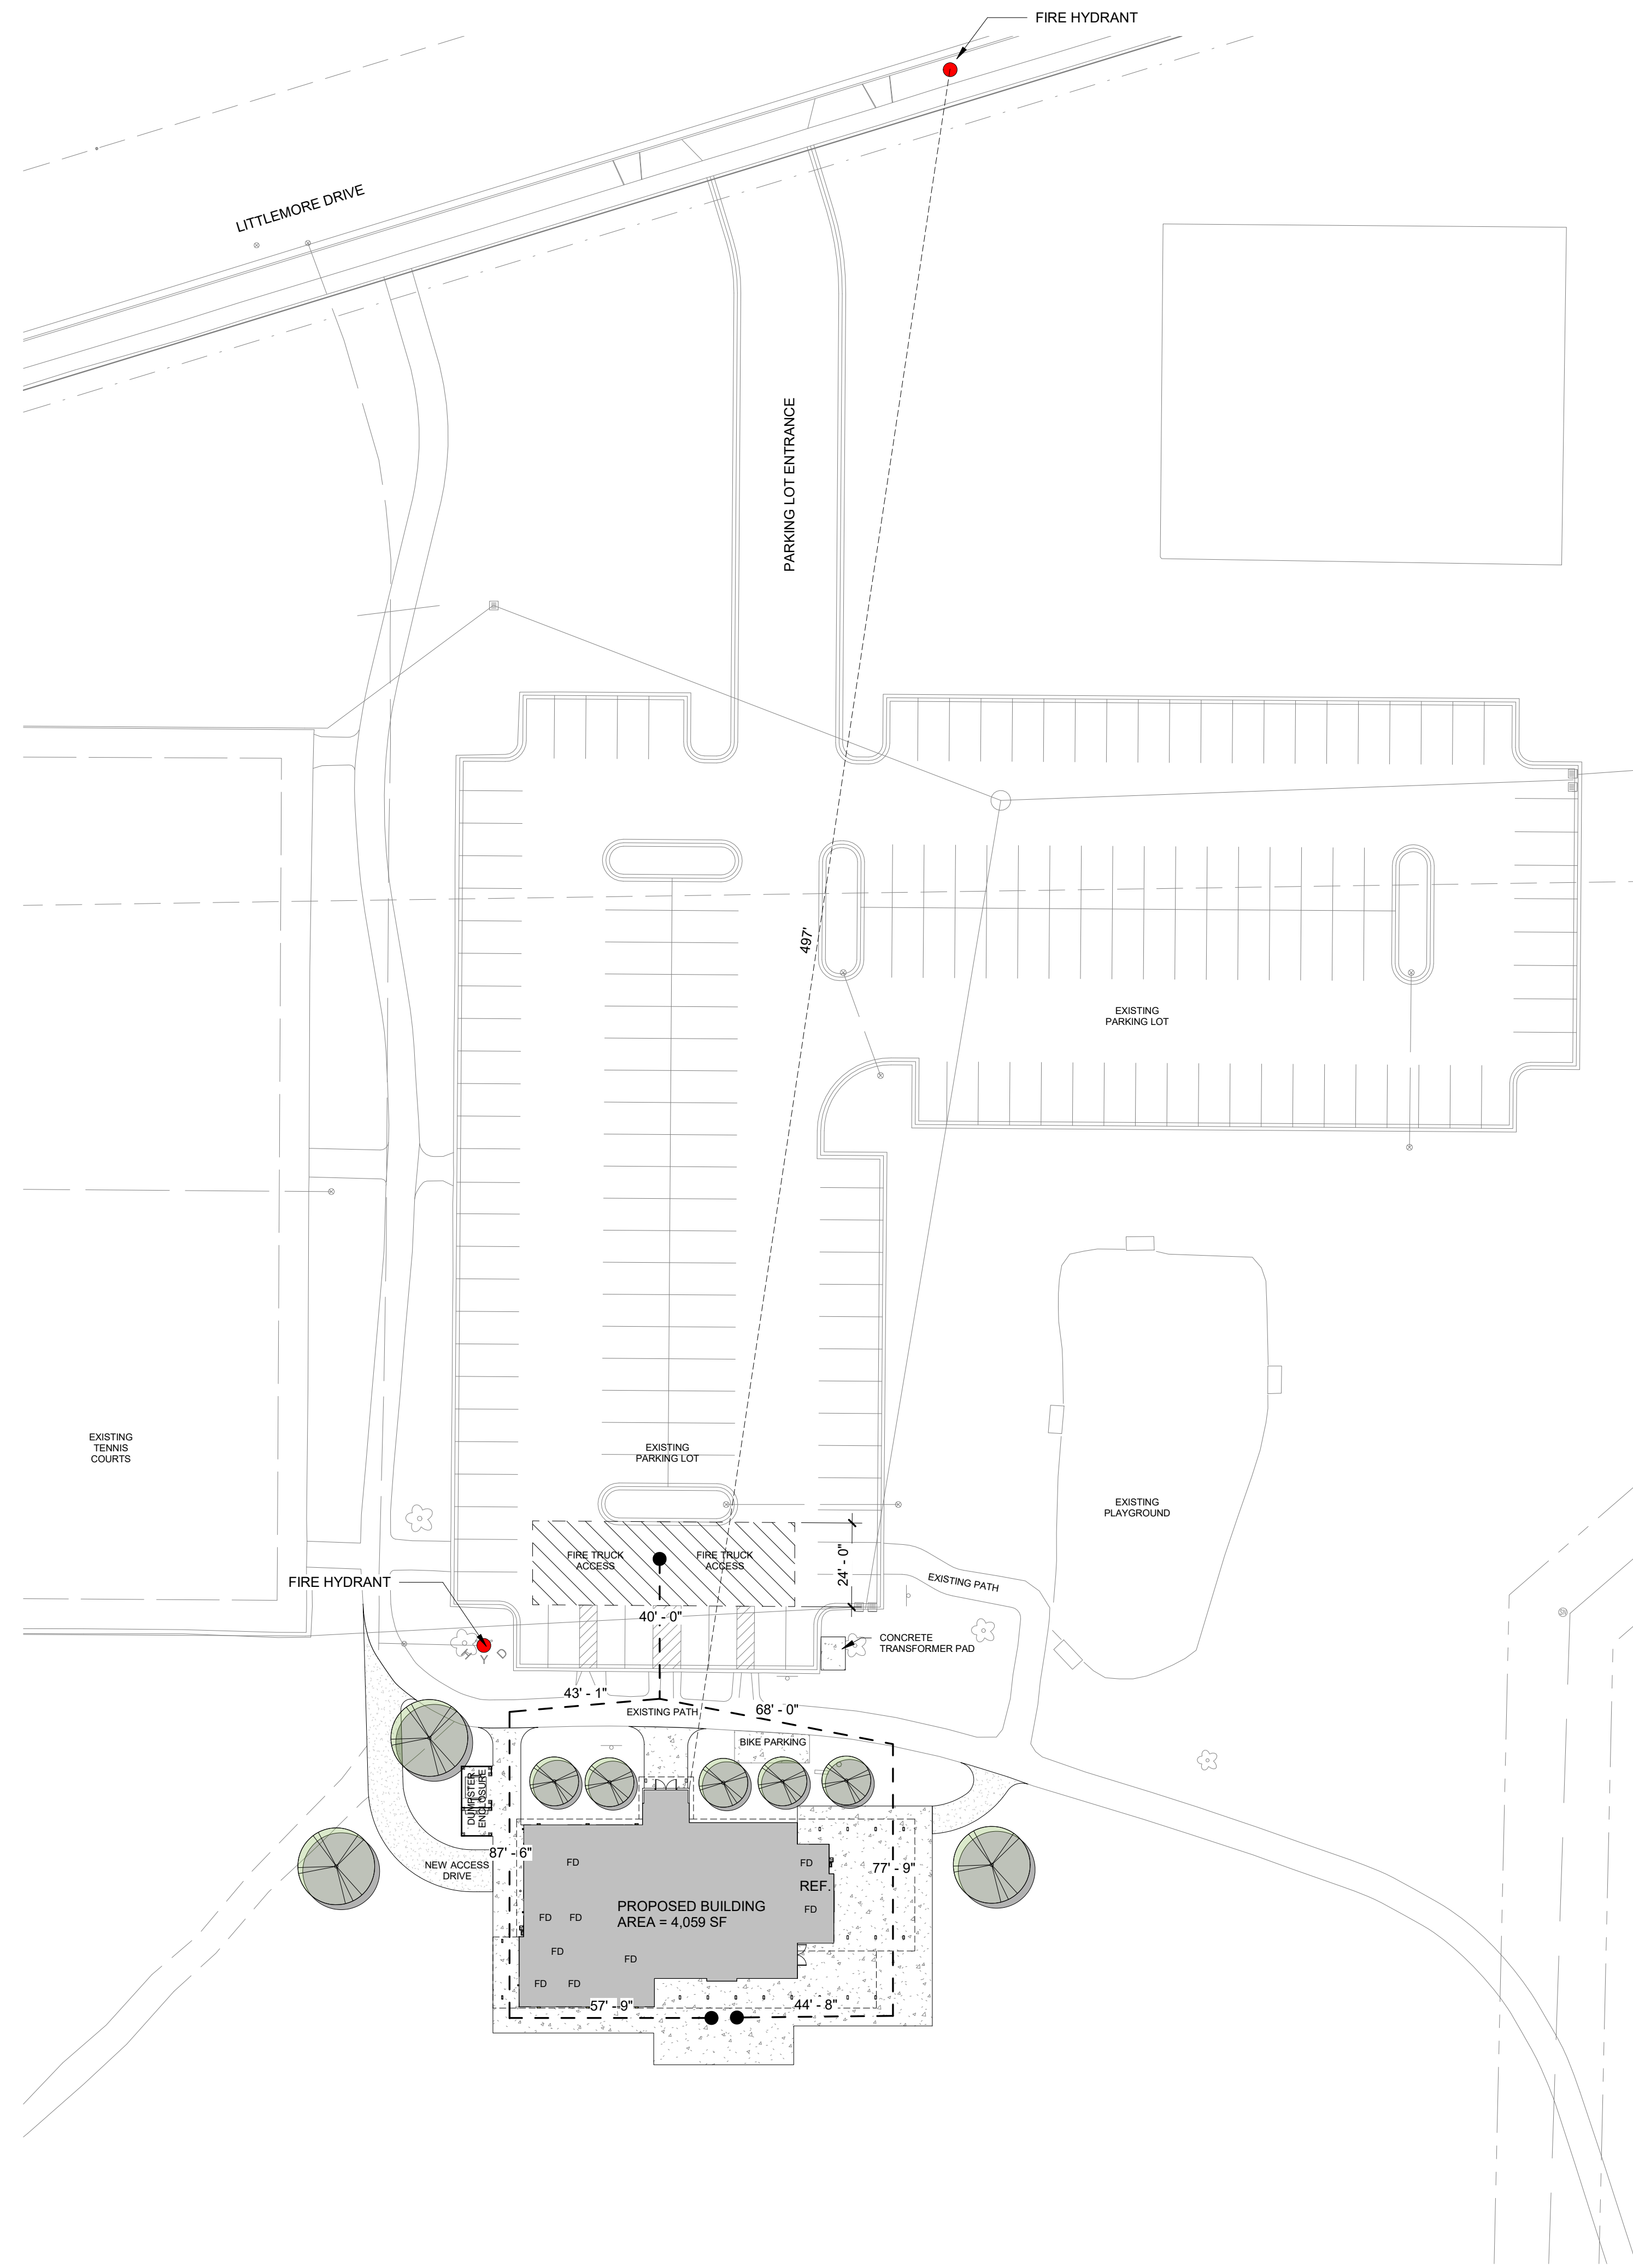

No.	Description	Date
1	Review Set	Date 2

CITY OF MADISON

**DOOR CREEK PARK
SHELTER**

MADISON, WI 53703

OVERALL SITE PLAN



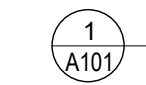







CONSTRUCTION DOCUMENTS	
Project number	MSN-20-01
Date	10/31/2022

A010




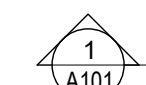

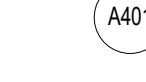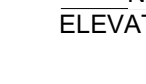


1 SITE - OVERALL
1" = 30'-0"


LEGEND - PLAN SYMBOLS

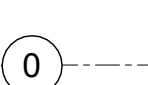CALLOUTS

-  BUILDING SECTION SYMBOL, 1/A101 INDICATES DETAIL 1 CAN BE FOUND ON SHEET A101
-  WALL SECTION SYMBOL, 1/A101 INDICATES DETAIL 1 CAN BE FOUND ON SHEET A101
-  SECTION DETAIL SYMBOL, 1/A101 INDICATES DETAIL 1 CAN BE FOUND ON SHEET A101
-  PLAN DETAIL OR ENLARGED PLAN SYMBOL, 1/A101 INDICATES DETAIL 1 CAN BE FOUND ON SHEET A101
-  EXTERIOR ELEVATION SYMBOL, 1/A201 INDICATES DETAIL 1 CAN BE FOUND ON SHEET A201
-  INTERIOR ELEVATION SYMBOL, 1/A401 INDICATES DETAIL 1 CAN BE FOUND ON SHEET A401
-  NAME ELEVATION
-  VERTICAL OR SPOT ELEVATION
-  FE  FIRE EXTINGUISHER - SURFACE MOUNT

IDENTIFICATION

-  NEW CONSTRUCTION GRID LINE IDENTIFICATION
-  WALL TYPE IDENTIFICATION
-  KEYED NOTE IDENTIFICATION
-  WINDOW IDENTIFICATION
-  REVISION IDENTIFICATION
-  DOOR IDENTIFICATION
-  ROOM NAME
-  ROOM NAME, NUMBER, AND SF AREA

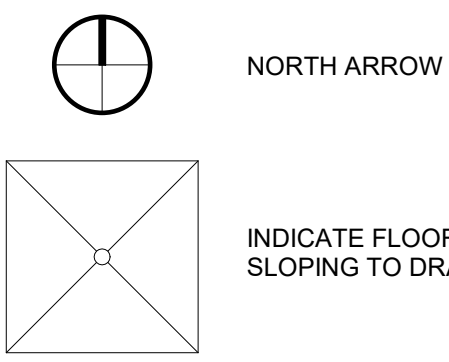

KEYED NOTES


1	GAS FIREPLACE INSERT SURROUNDED BY NATURAL STONE HEARTH
2	COILING COUNTER DOOR
3	INSULATED COILING COUNTER DOOR
4	LINE OF ROOF EDGE ABOVE
5	WALL MOUNTED ATTIC ACCESS LADDER
6	BRICK MASONRY OVER CMU WALL ASSEMBLY - BRICK 2
7	ELECTRIC WATER COOLER AND BOTTLE FILLING STATION (EWC)
8	LIGHTING CONTROLS - SEE ELECTRICAL DRAWINGS
9	FIREPLACE CONTROLS - SEE ELECTRICAL DRAWINGS
10	ELECTRICAL PANELS LOCATION - SEE ELECTRICAL DRAWINGS
11	WATER METER LOCATION - SEE PLUMBING DRAWINGS
12	HEAVY DUTY BOLT DOWN BOLLARDS
13	FLOOR DRAIN, SLOPE CONCRETE SLAB TO DRAIN 1/4" PER FOOT MAX. (2%) - SEE PLUMBING DRAWINGS
14	TRASH AND RECYCLING, OFOI
15	PAINTED STRUCTURAL COLUMNS, PT-4
16	PAINTED STEEL COLUMNS - PT-4B
17	LINE OF SOFFIT ABOVE
18	ACCESS PANEL FOR GAS PIPE MAINTENANCE
19	ACCESS PANEL, SEE PLUMBING

FLOOR PLAN GENERAL NOTES:

1. SITE DATUM OF 902.4' = FLOOR EL. 100' - 0" ON ARCHITECTURAL DRAWINGS.
2. FIELD VERIFY ALL DIMENSIONS, BRING ANY DISCREPANCIES TO THE ATTENTION OF THE ARCHITECT / ENGINEER FOR FINAL DECISION.
3. SEE SHEET A001 FOR PARTITION TYPES.
4. SEE SHEET A001 FOR DOOR SCHEDULE AND WINDOW TYPES AND DETAILS.
5. SEE SHEET A111 FOR REFLECTED CEILING PLAN.
6. SEE SHEET A121 FOR FINISH PLAN AND SCHEDULES.
7. INTERIOR DIMENSIONS ON FLOOR PLAN ARE BASED ON FACE OF FINISH WALL TO FINISHED WALL (NOMINAL).
8. EXTERIOR DIMENSIONS ARE BASED TO OUTSIDE FACE OF CMU (NOMINAL).
9. ALL INTERIOR PARTITIONS TYPES TO BE P12 UNO.



433 W Washington Ave (608) 204-7464
Suite 400, Madison, WI AroEberle.com
53703

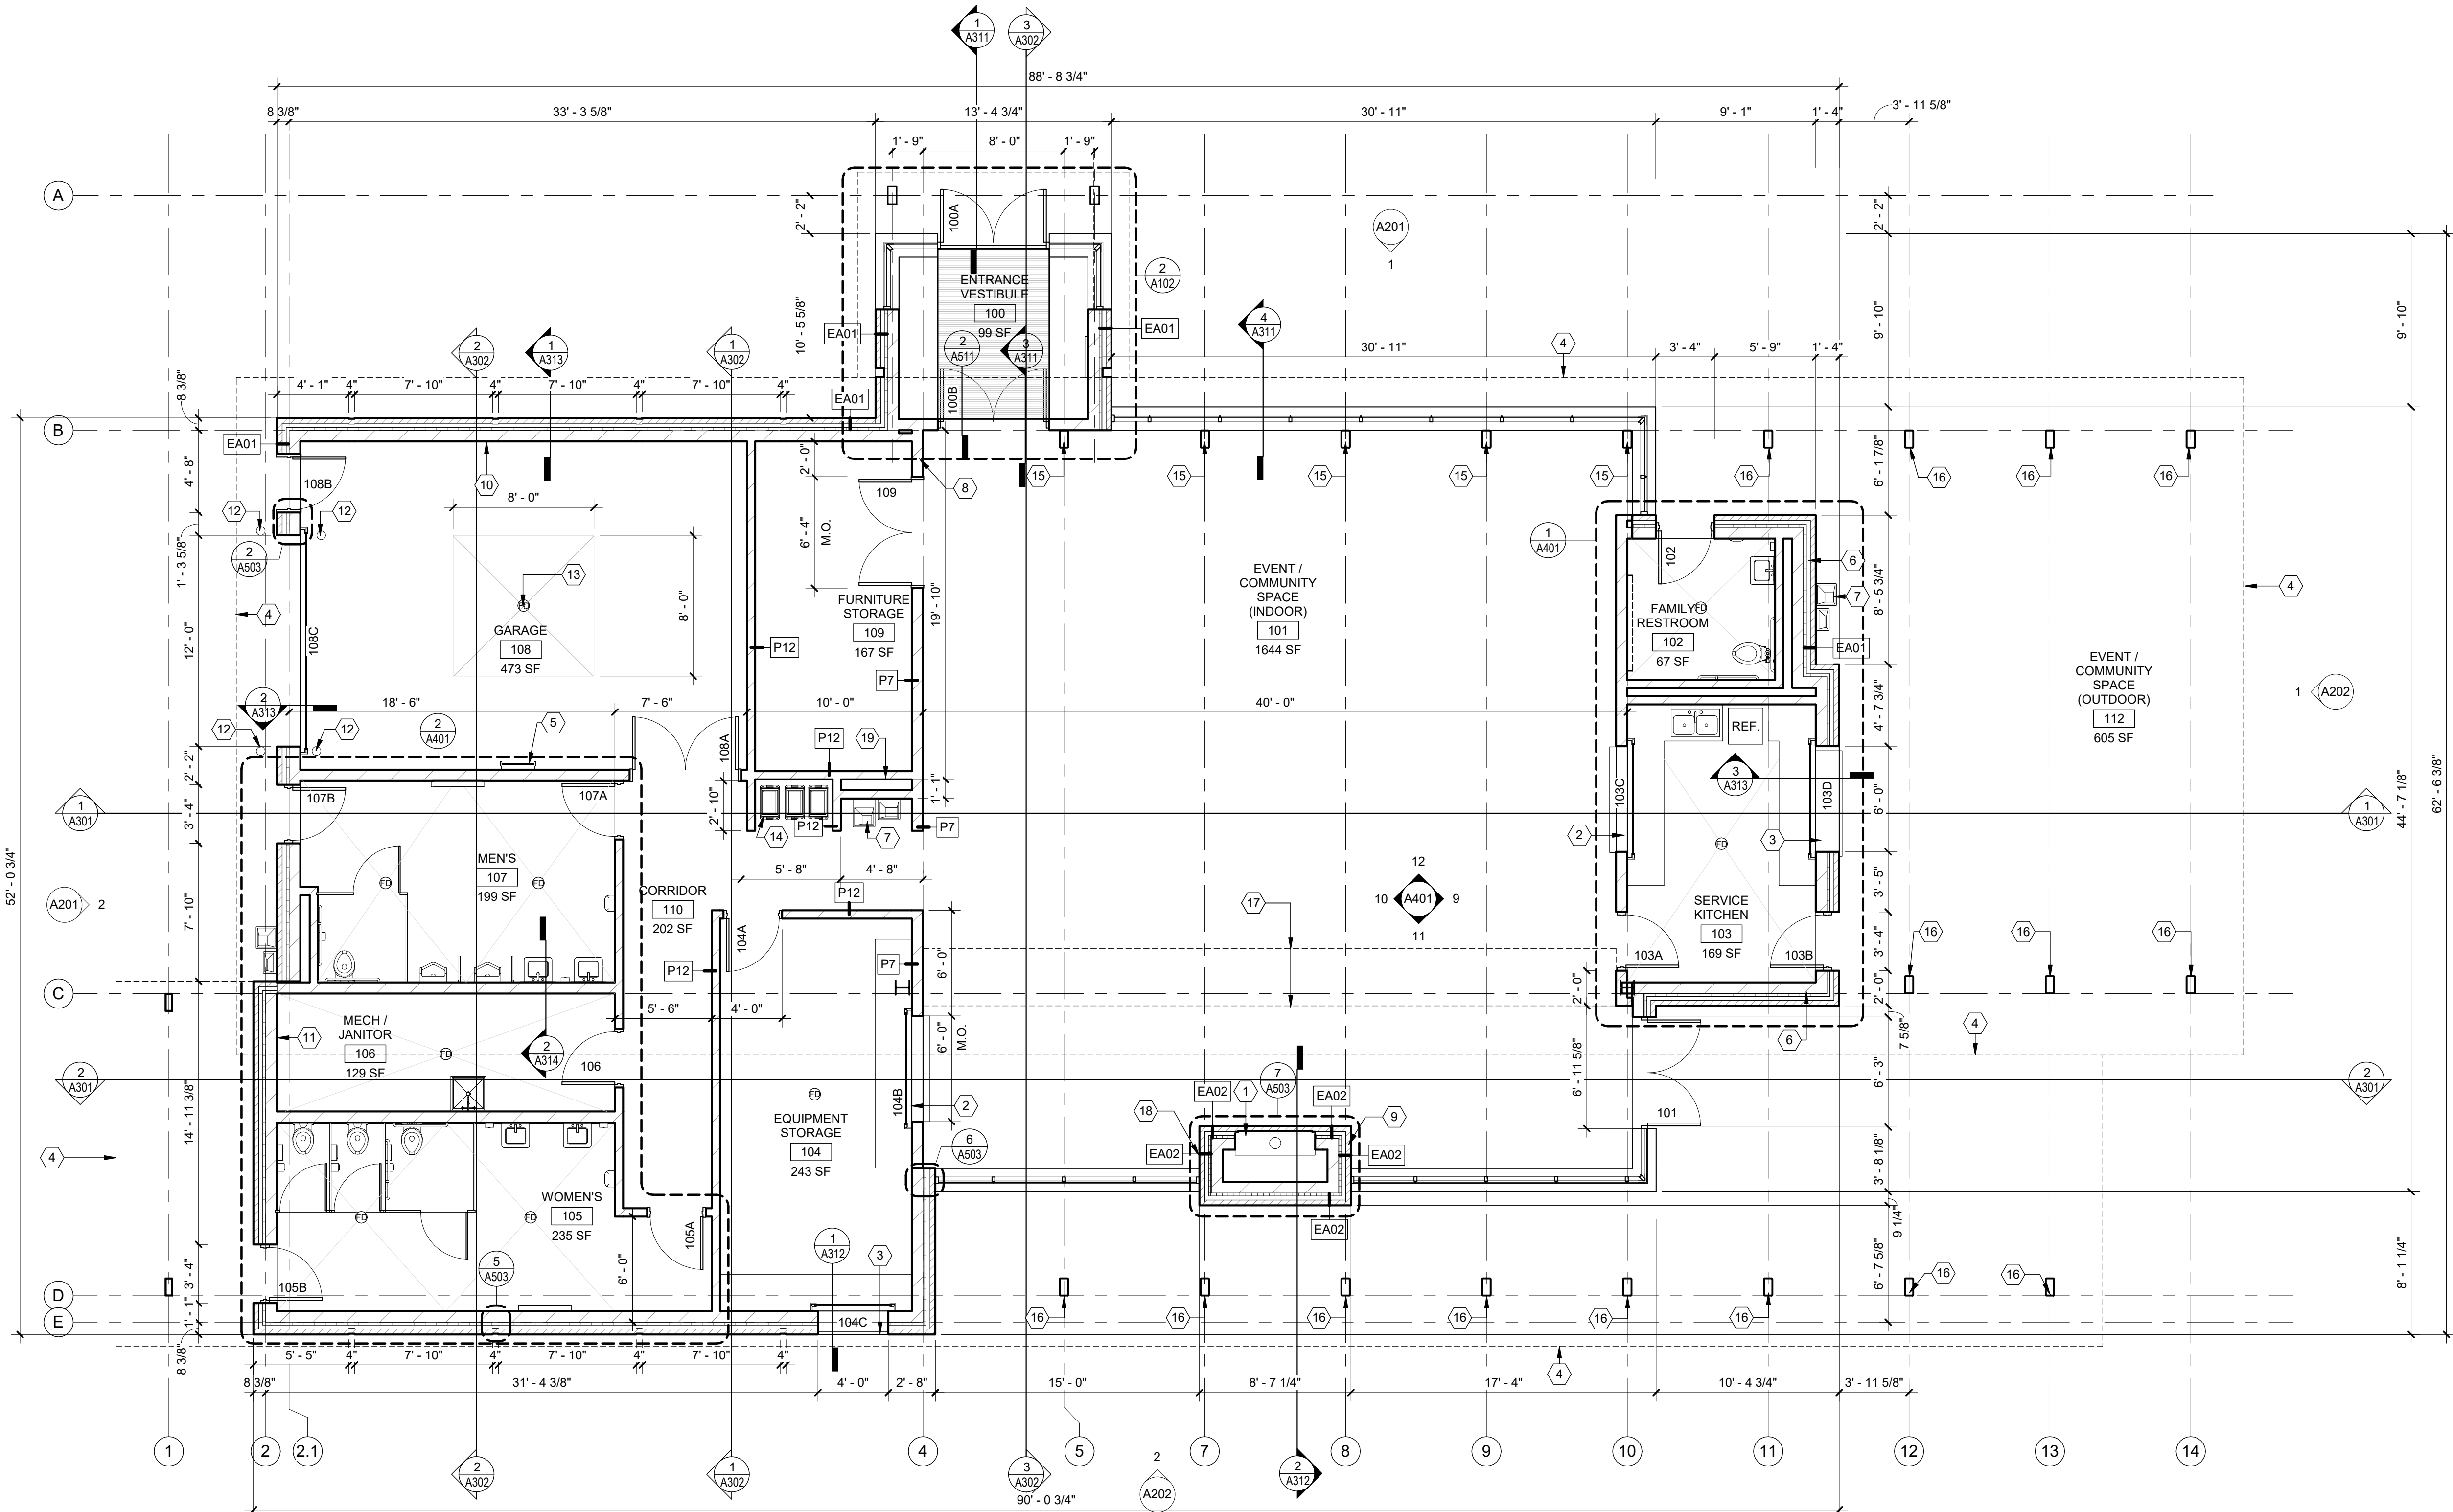

FIRST FLOOR PLAN
3/16" = 1'-0"

No.	Review Set	Description	Date
1		Review Set	Date 2

CITY OF MADISON

DOOR CREEK PARK SHELTER


MADISON, WI 53703

FLOOR PLAN


CONSTRUCTION DOCUMENTS	
Project number	MSN-20-01
Date	10/31/2022

A101

11/03/2022 11:53:44 AM

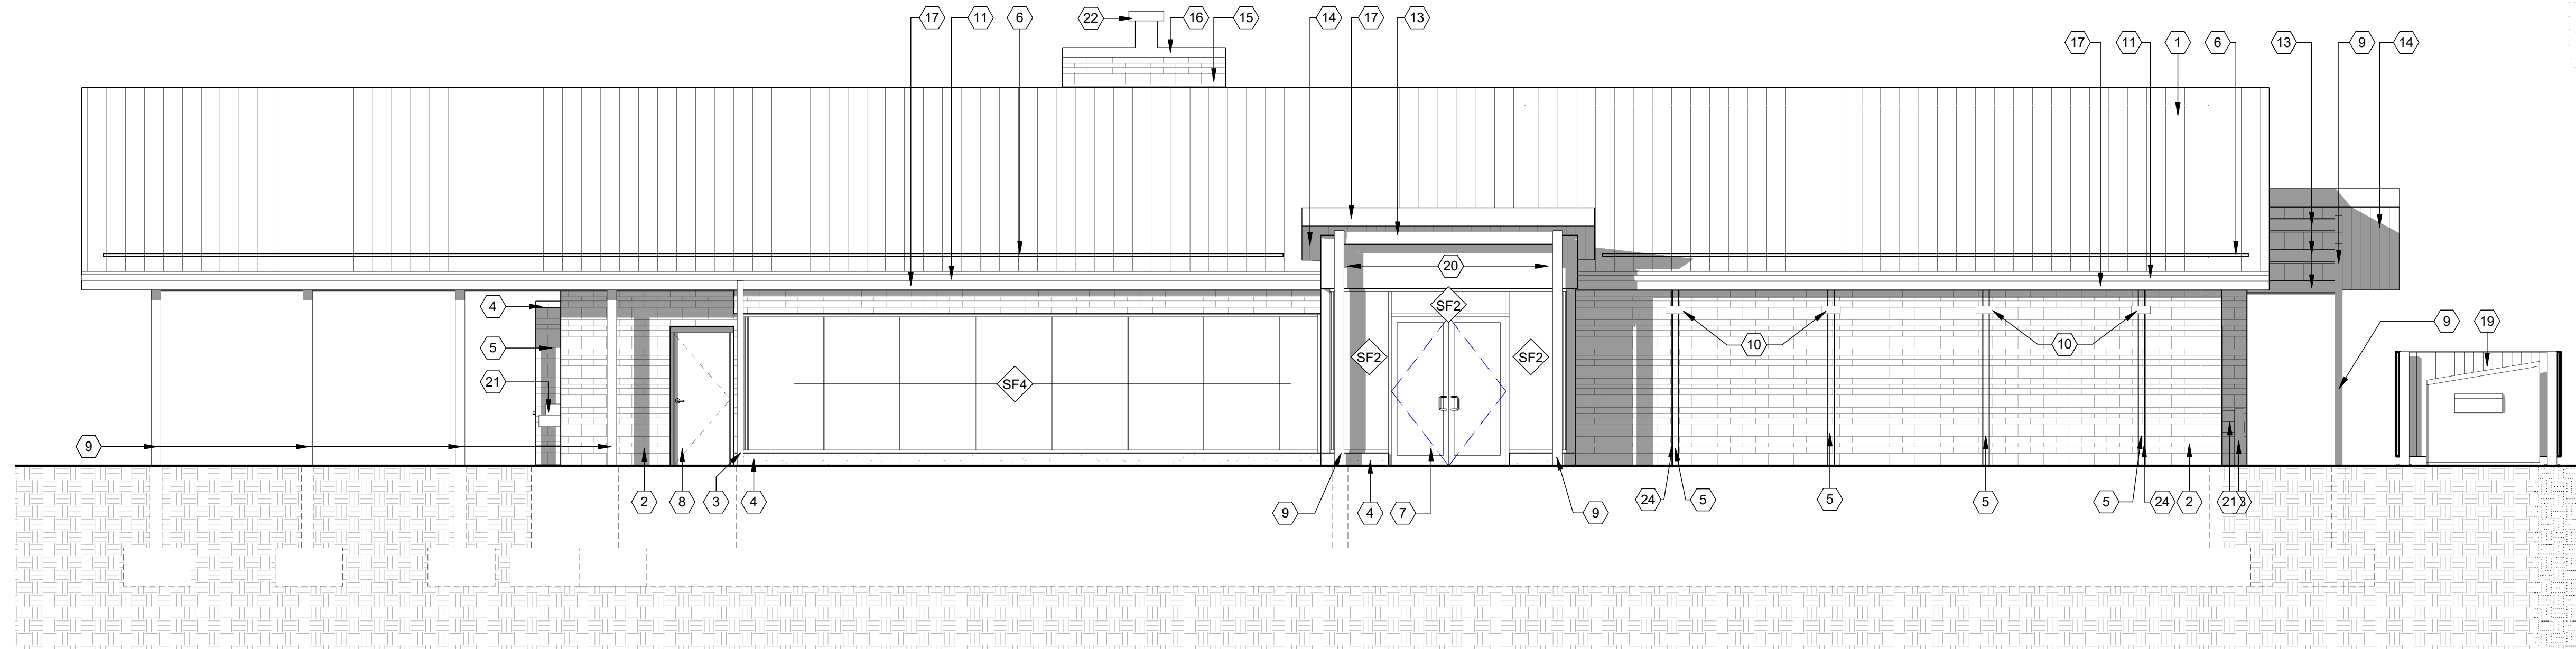

1 NORTH ELEVATION
3/16" = 1'-0"

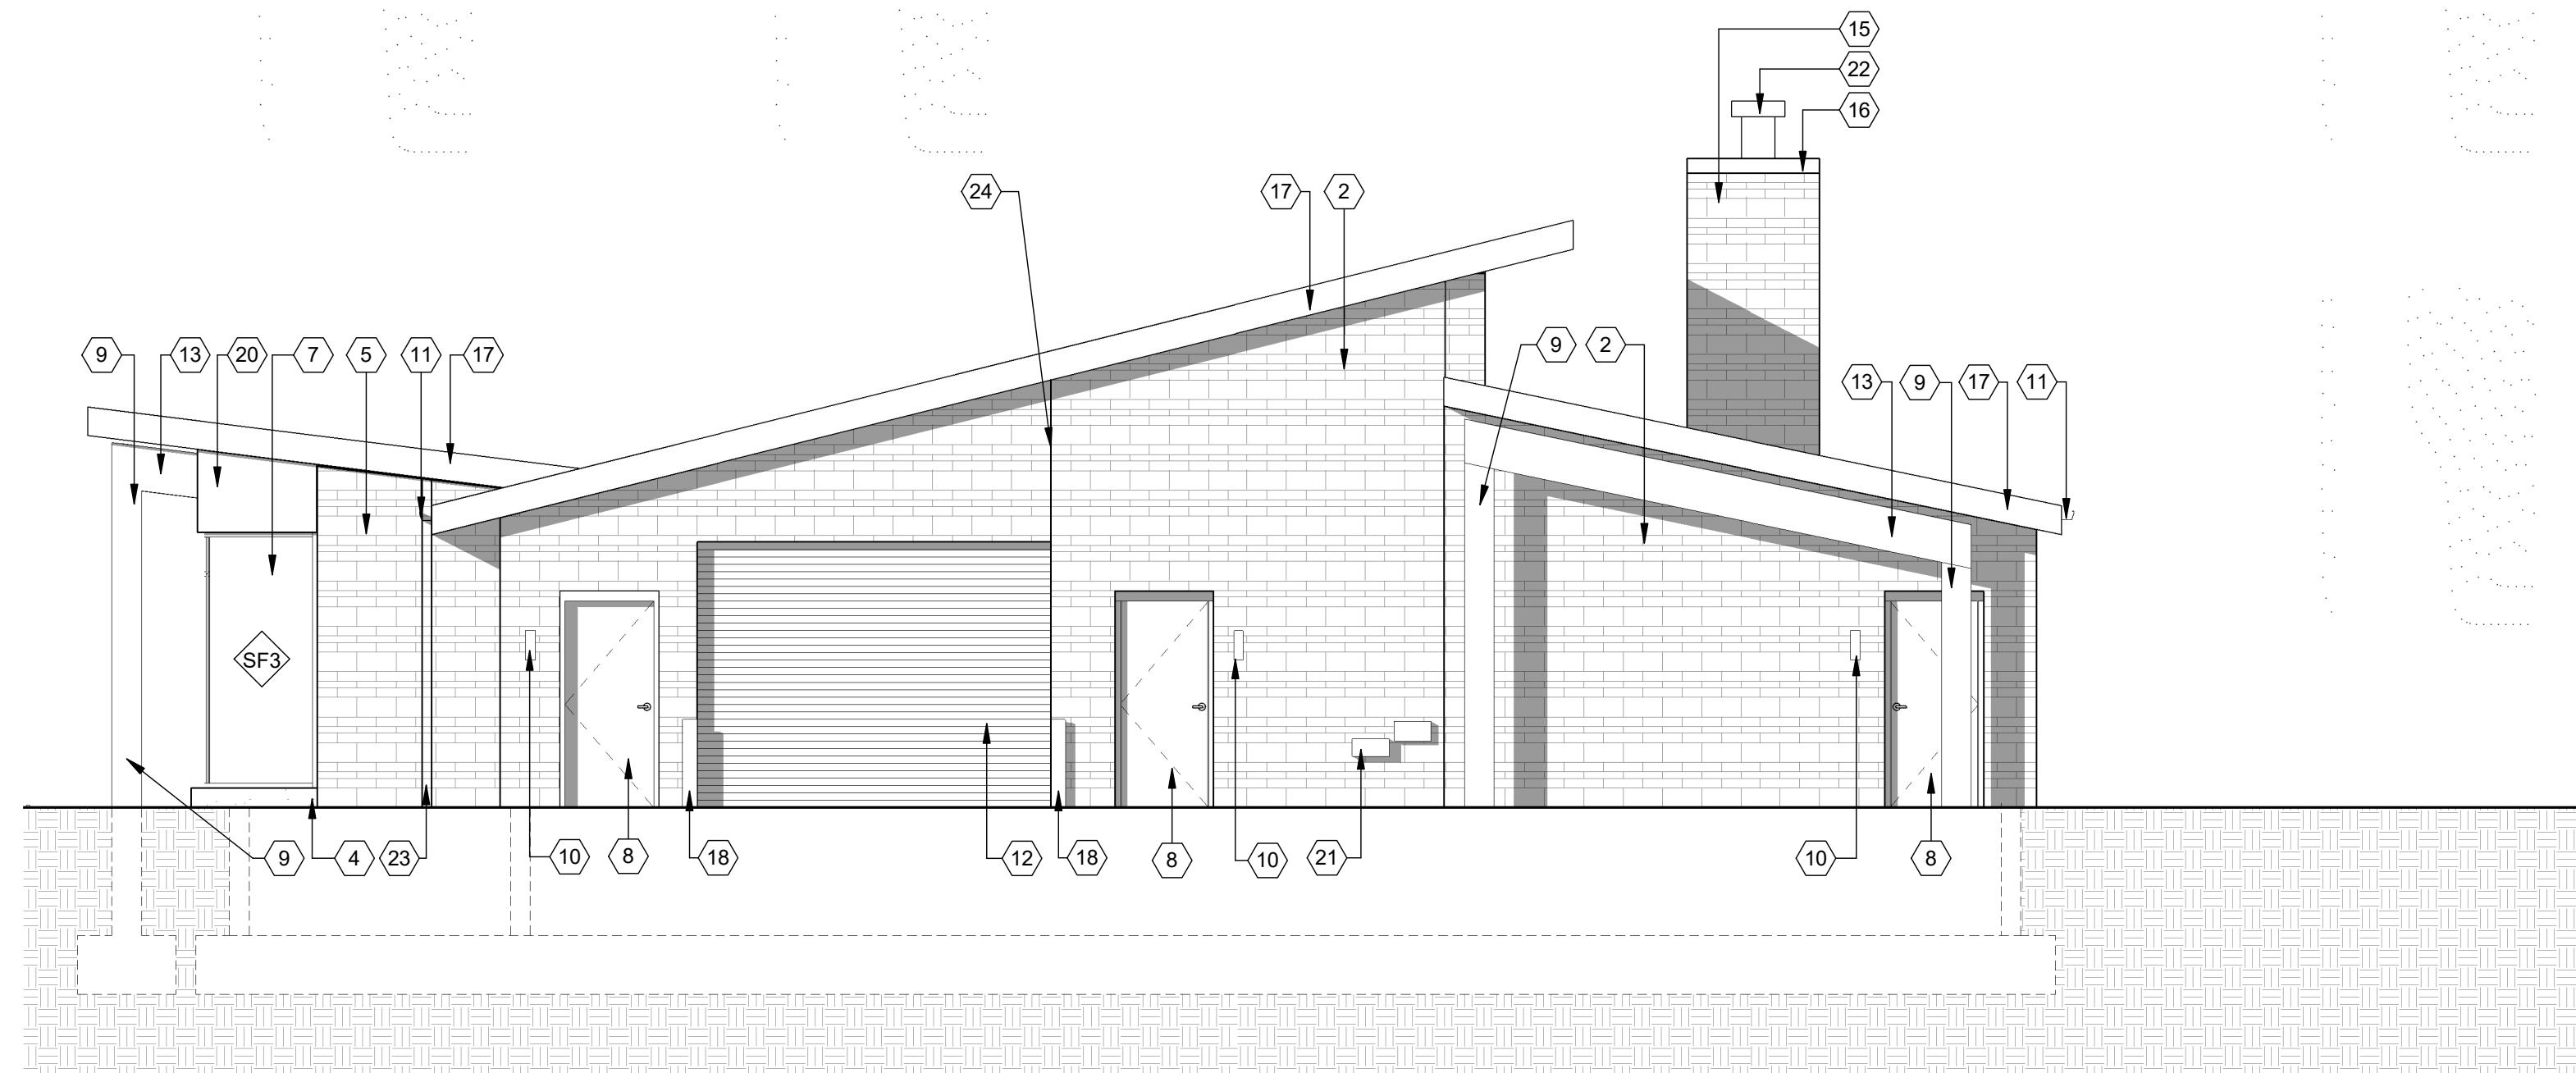

2 WEST ELEVATION
3/16" = 1'-0"

KEYED NOTES	
1	METAL STANDING SEAM ROOF - MT-1
2	VARYING HEIGHT BRICK FACADE - BR-1, BR-2, SEE 5/5A504 FOR TYPICAL COURSING
3	METAL DOWNSPOUT - COLOR TO MATCH MT-1
4	CAST STONE
5	VARYING HEIGHT BRICK FACADE - BR-2, SEE 5/5A504 FOR TYPICAL COURSING
6	CONTINUOUS RAIL SNOW GUARD
7	INSULATED STOREFRONT SYSTEM - DARK BRONZE
8	INSULATED HOLLOW METAL DOOR - COLOR TO MATCH PT-3
9	PAINTED STEEL COLUMNS - PT-4B
10	BUILDING MOUNTED EXTERIOR LIGHT FIXTURE - SEE ELECTRICAL DRAWINGS, TYP.
11	METAL GUTTER - COLOR TO MATCH MT-1
12	INSULATED SECTIONAL OVERHEAD DOOR, COL TO MATCH PT-3
13	PAINTED STEEL BEAMS - PT-4B
14	TONGUE AND GROOVE WOOD DECKING
15	STACKED STONE, ST-1
16	METAL COPING, COLOR TO MATCH MT-1
17	PREFINISHED ALUMINUM FASCIA, COLOR TO MATCH MT-1
18	HEAVY DUTY BOLT DOWN BOLLARDS
19	TRASH AND MECHANICAL ENCLOSURE
20	FLUSH METAL PANEL - MP-1
21	DRINKING FOUNTAIN
22	TERMINATION CAP
23	RECESSED PREFINISHED METAL DOWN SPOUT, COL TO MATCH MT-1
24	MOVEMENT JOINT

No.	Description	Date
1	Review Set	Date 2

CITY OF MADISON


DOOR CREEK PARK
SHELTER

MADISON, WI 53703

EXTERIOR
ELEVATIONS

CONSTRUCTION DOCUMENTS	
Project number	MSN-20-01
Date	10/31/2022


A201

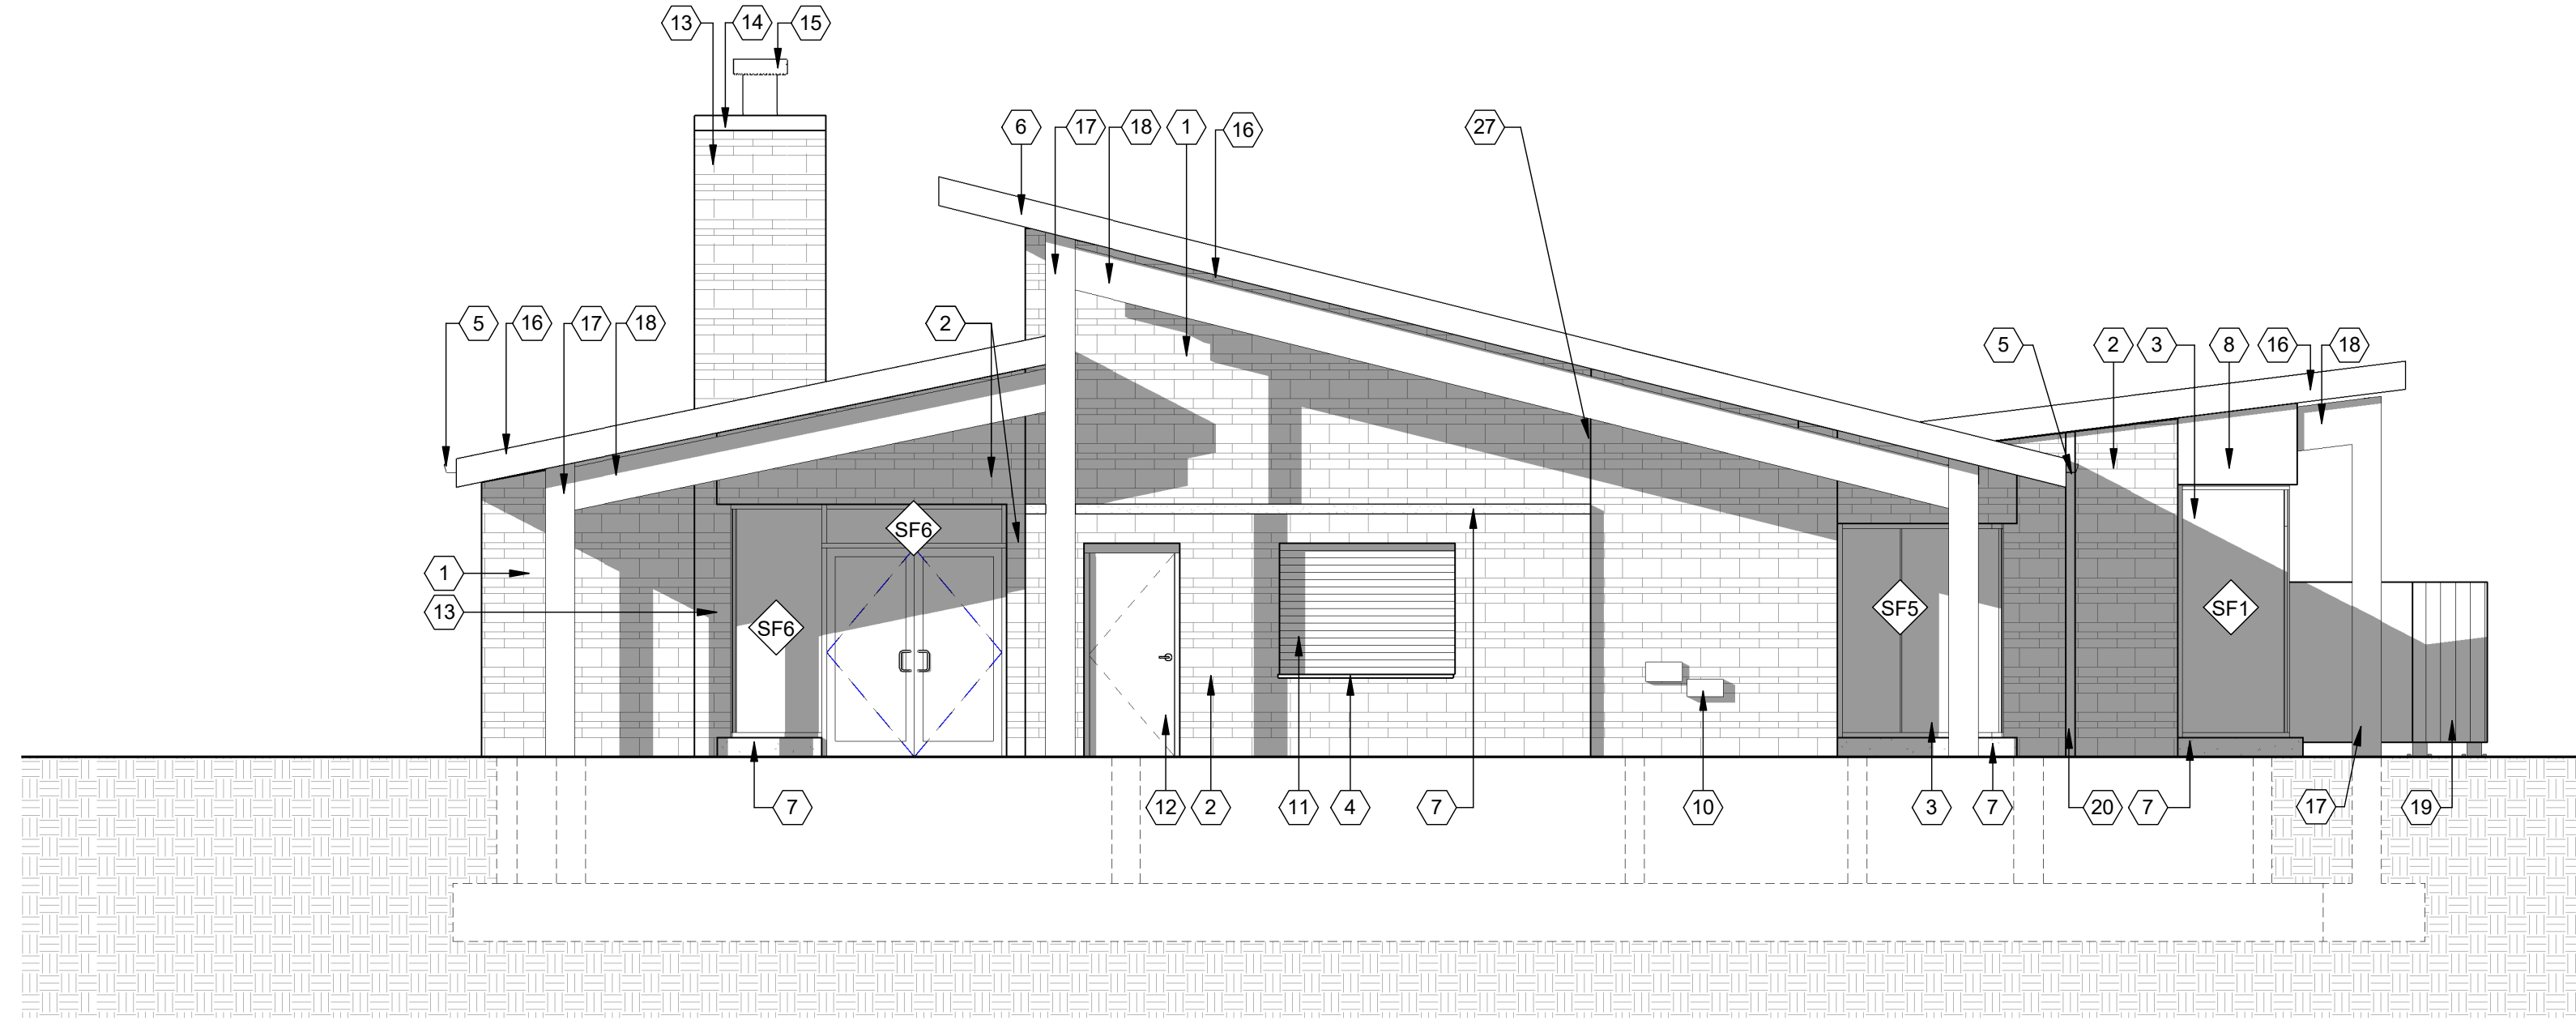

KEYED NOTES

1	VARYING HEIGHT BRICK FACADE - BR-1, BR-2, SEE 5/5A504 FOR TYPICAL COURSING
2	VARYING HEIGHT BRICK FACADE - BR-2, SEE 5/5A504 FOR TYPICAL COURSING
3	INSULATED STOREFRONT SYSTEM - DARK BRONZE
4	STAINLESS STEEL THROUGH COUNTER TOP
5	METAL GUTTER - COLOR TO MATCH MT-1
6	METAL TRIM (MT-1)
7	CAST STONE
8	FLUSH METAL PANEL - MP-1
9	BUILDING MOUNTED EXTERIOR LIGHT FIXTURE - SEE ELECTRICAL DRAWINGS, TYP.
10	DRINKING FOUNTAIN
11	INSULATED COILING DOOR - COLOR TO MATCH PT-3
12	INSULATED HOLLOW METAL DOOR - COLOR TO MATCH PT-3
13	STACKED STONE, ST-1
14	METAL COPING, COLOR TO MATCH MT-1
15	TERMINATION CAP
16	PREFINISHED ALUMINUM FASCIA, COLOR TO MATCH MT-1
17	PAINTED STEEL COLUMNS - PT-4B
18	PAINTED STEEL BEAMS - PT-4B
19	TRASH AND MECHANICAL ENCLOSURE
20	RECESSED PREFINISHED METAL DOWN SPOUT, COL TO MATCH MT-1
21	TONGUE AND GROOVE WOOD DECKING
22	METAL STANDING SEAM ROOF - MT-1
23	CONTINUOUS RAIL SNOW GUARD
24	METAL DOWNSPOUT - COLOR TO MATCH MT-1
25	INSULATED COILING COUNTER DOOR
26	INTEGRATED METAL WALL PANEL LOUVRE, COL TO MATCH MP-1, COORDINATE DUCT LOCATION WITH MECHANICAL
27	MOVEMENT JOINT

1 EAST ELEVATION
3/16" = 1'-0"

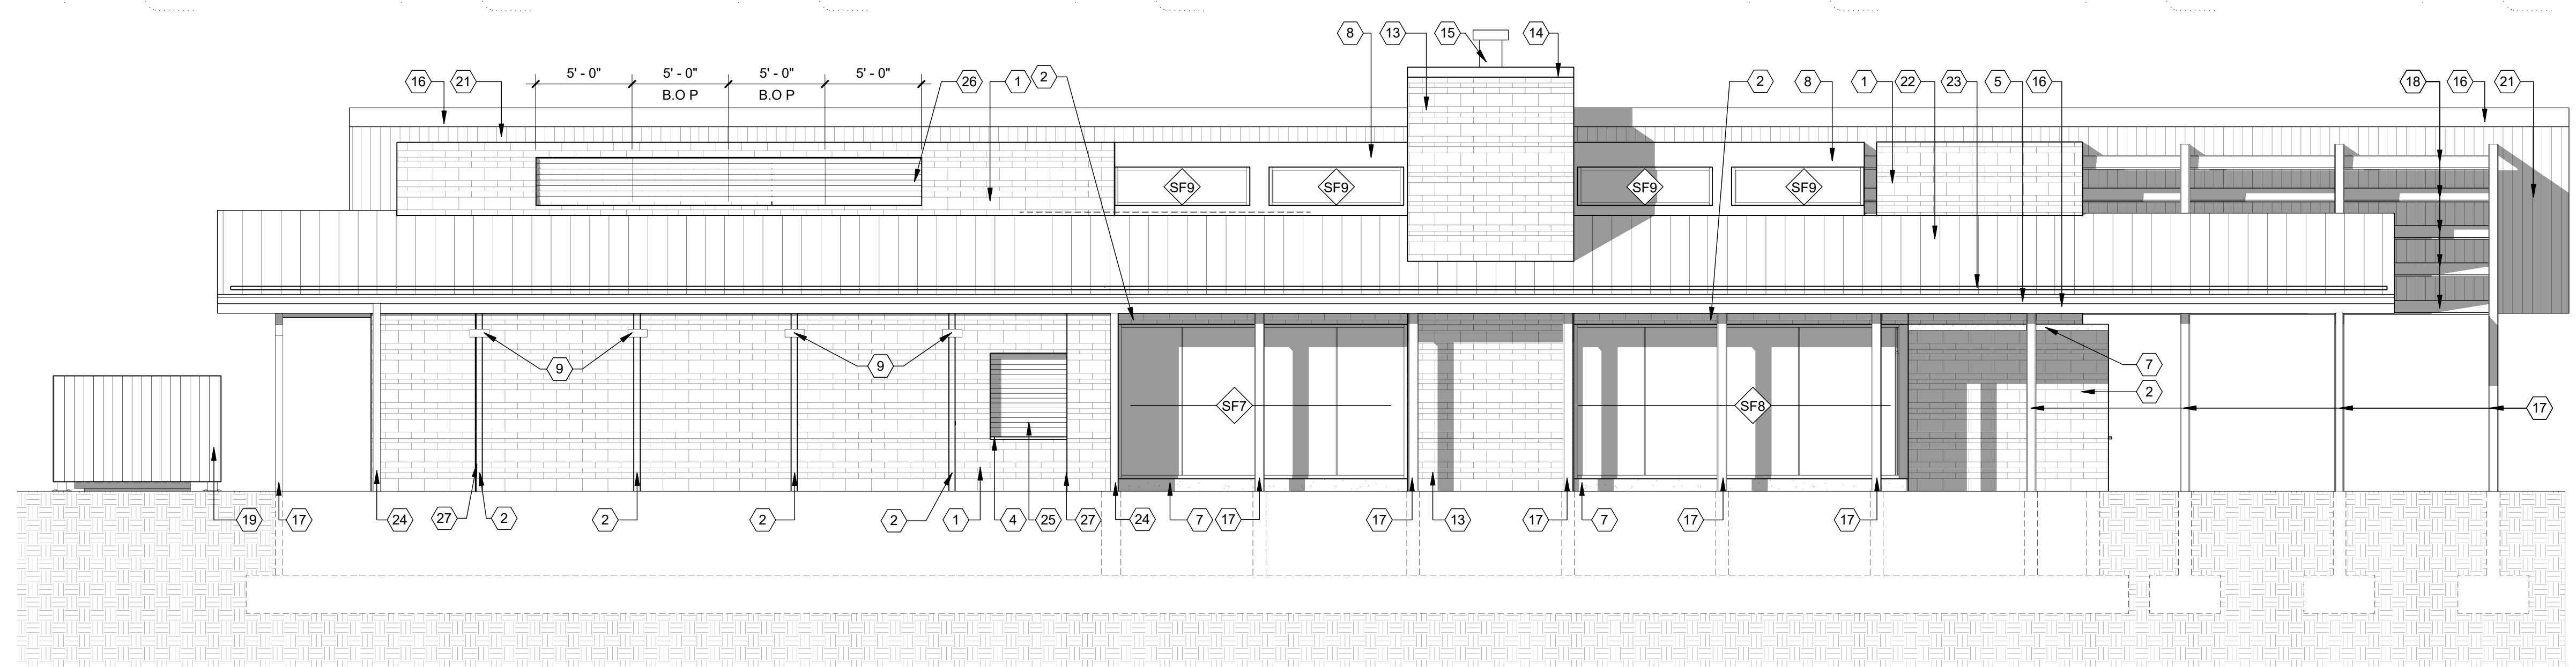

2 SOUTH ELEVATION
3/16" = 1'-0"

No.	Description	Date
1	Review Set	Date 2

CITY OF MADISON

DOOR CREEK PARK
SHELTER

MADISON, WI 53703

EXTERIOR
ELEVATIONS

CONSTRUCTION DOCUMENTS	
Project number	MSN-20-01
Date	10/31/2022

A202