


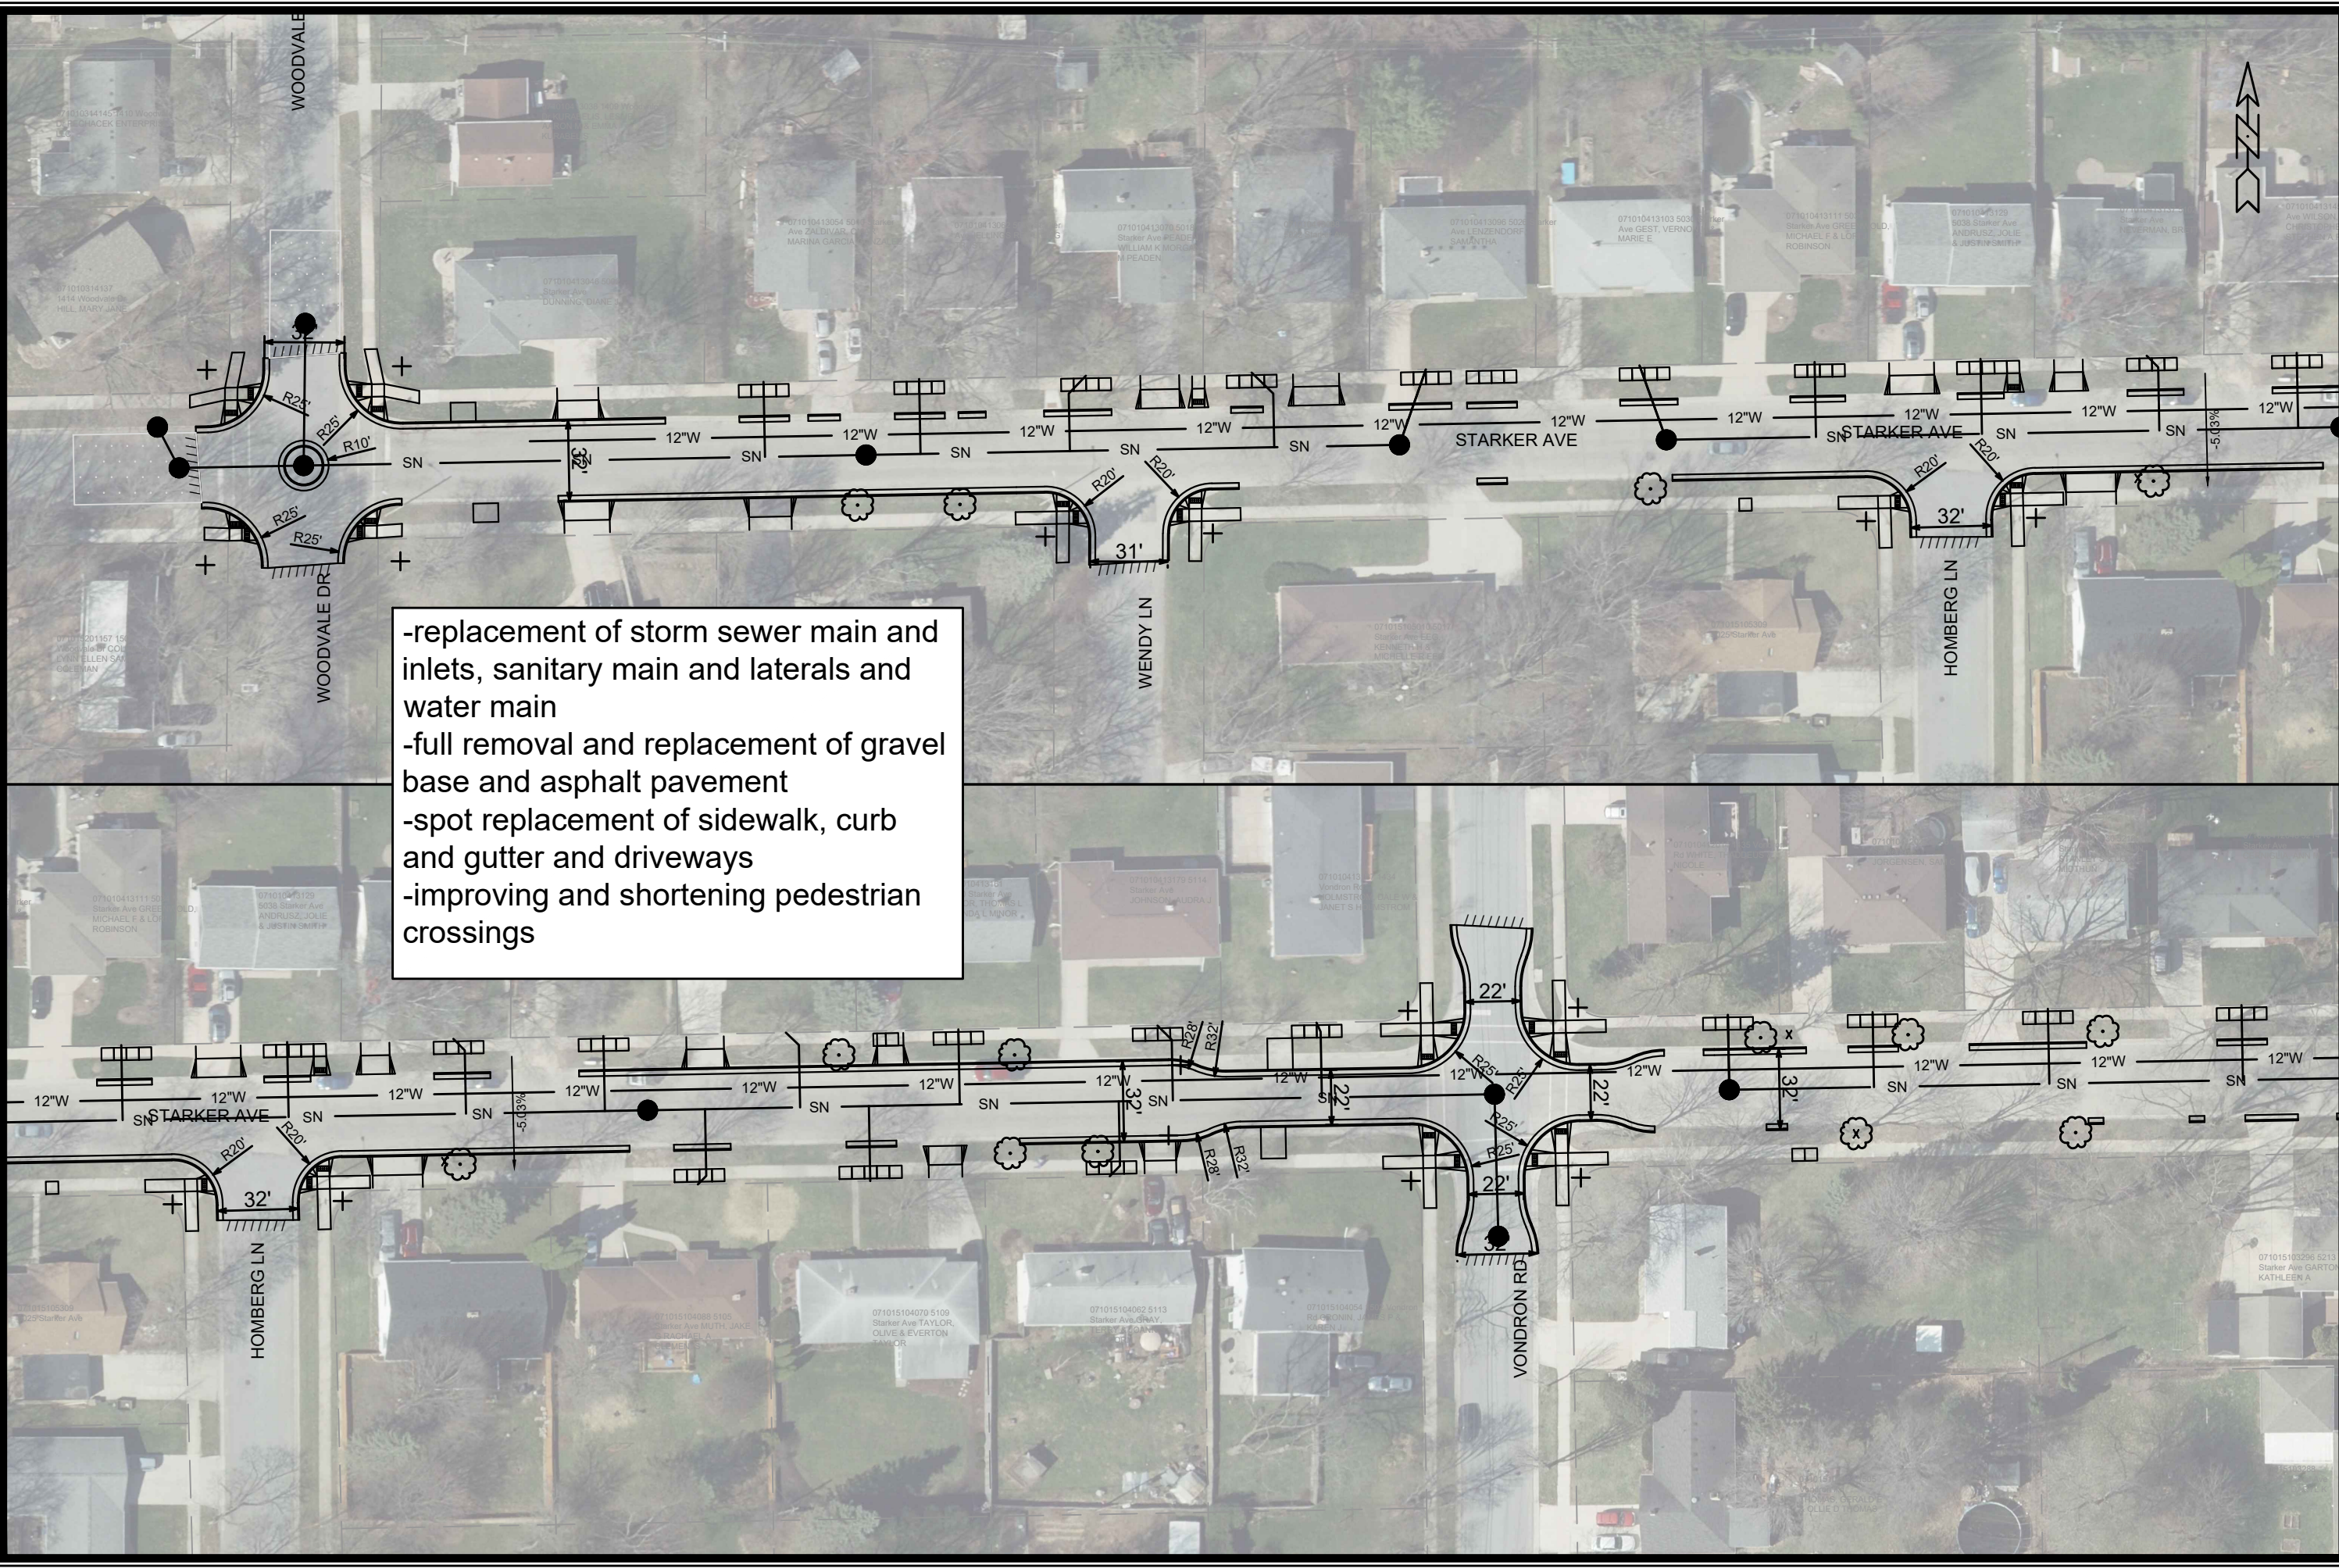

- replacement of storm sewer main and inlets, sanitary main and laterals and water main
- full removal and replacement of gravel base and asphalt pavement
- spot replacement of sidewalk, curb and gutter and driveways
- improving and shortening pedestrian crossings

14780EN-BPW EXHIBIT		14780	8759	BPW1
STARKER AVENUE RESURFACING WITH UTILITIES		MADISON, WI		
M:\DESIGN\Projects\14780\CAD\Streets\14780EN-BPW exhibit.dwg		CONTRACT NO:		
		14780		
14780		BPW1		
REVISION		MARK	DATE	BY
14780		14780	3/7/2024 8:58 AM	BPW1

