



General Notes

Revisions

Project
DANE COUNTY
HUMANE
SOCIETY
ADDITION

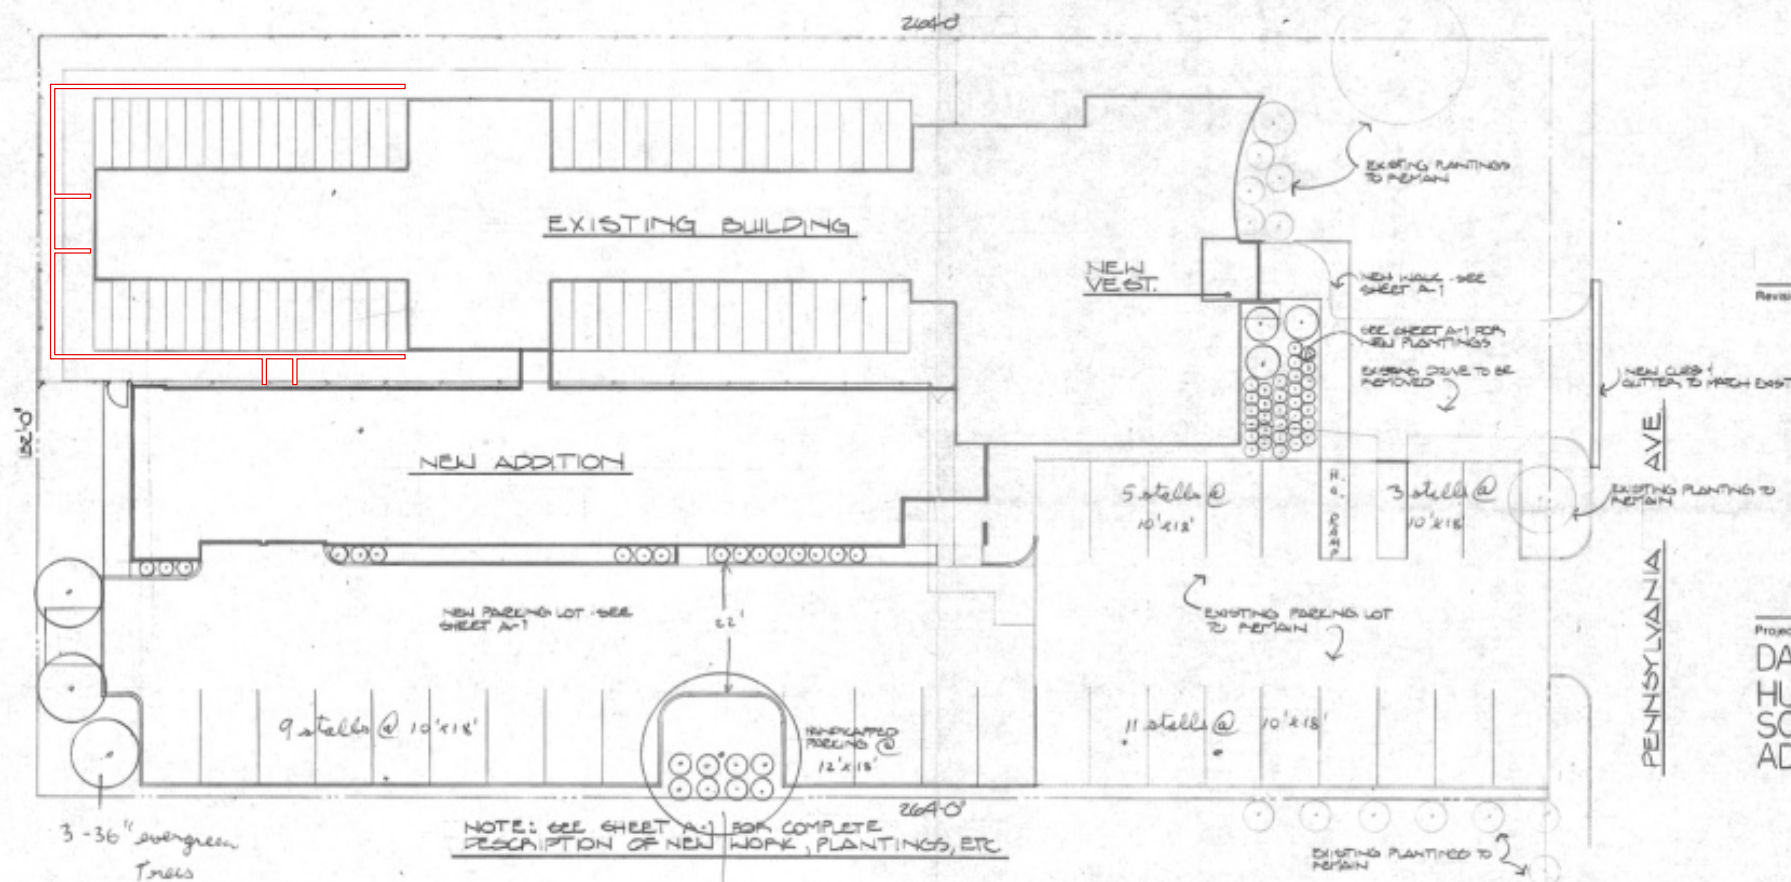

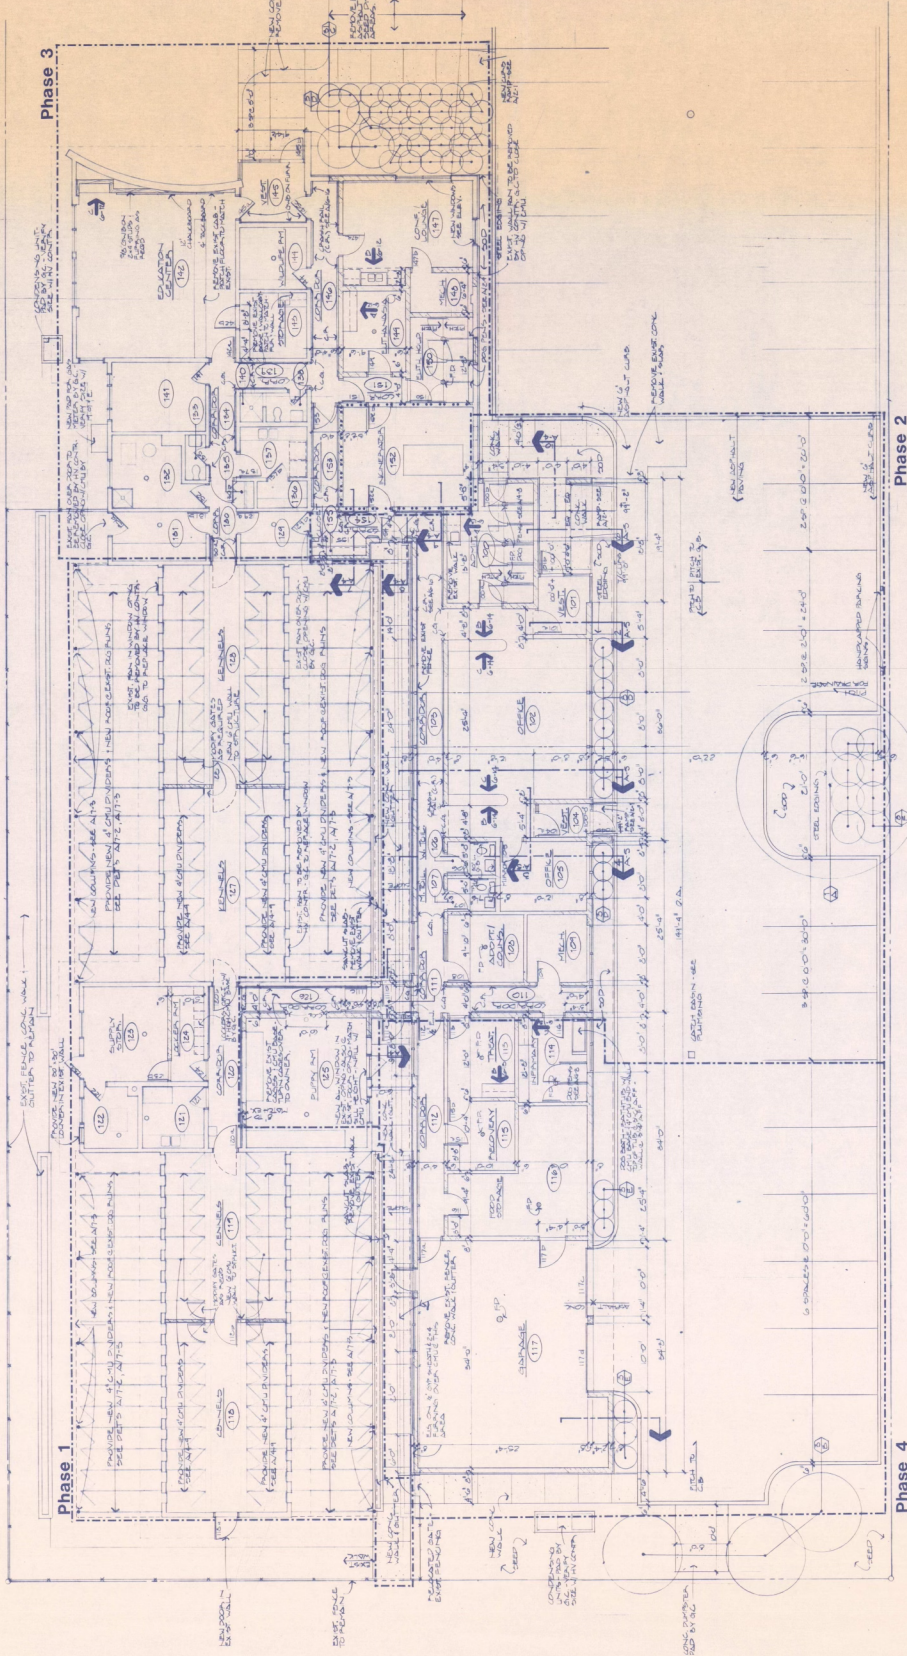

1	2	
---	---	---	---	---	---	---	---	---	----	----	-----