


Madison, Wisconsin

RELOCATION ORDER APPROVED MAY 16, 2006 BY THE COMMON COUNCIL	
CITY CLERK _____	DATE _____
RELOCATION ORDER APPROVED MAY 3, 2006 BY THE BOARD OF PUBLIC WORKS:	
EXECUTIVE SECRETARY _____	DATE _____
RELOCATION ORDER APPROVED APRIL 17, 2006 BY THE PLAN COMMISSION:	
EXECUTIVE SECRETARY _____	DATE _____

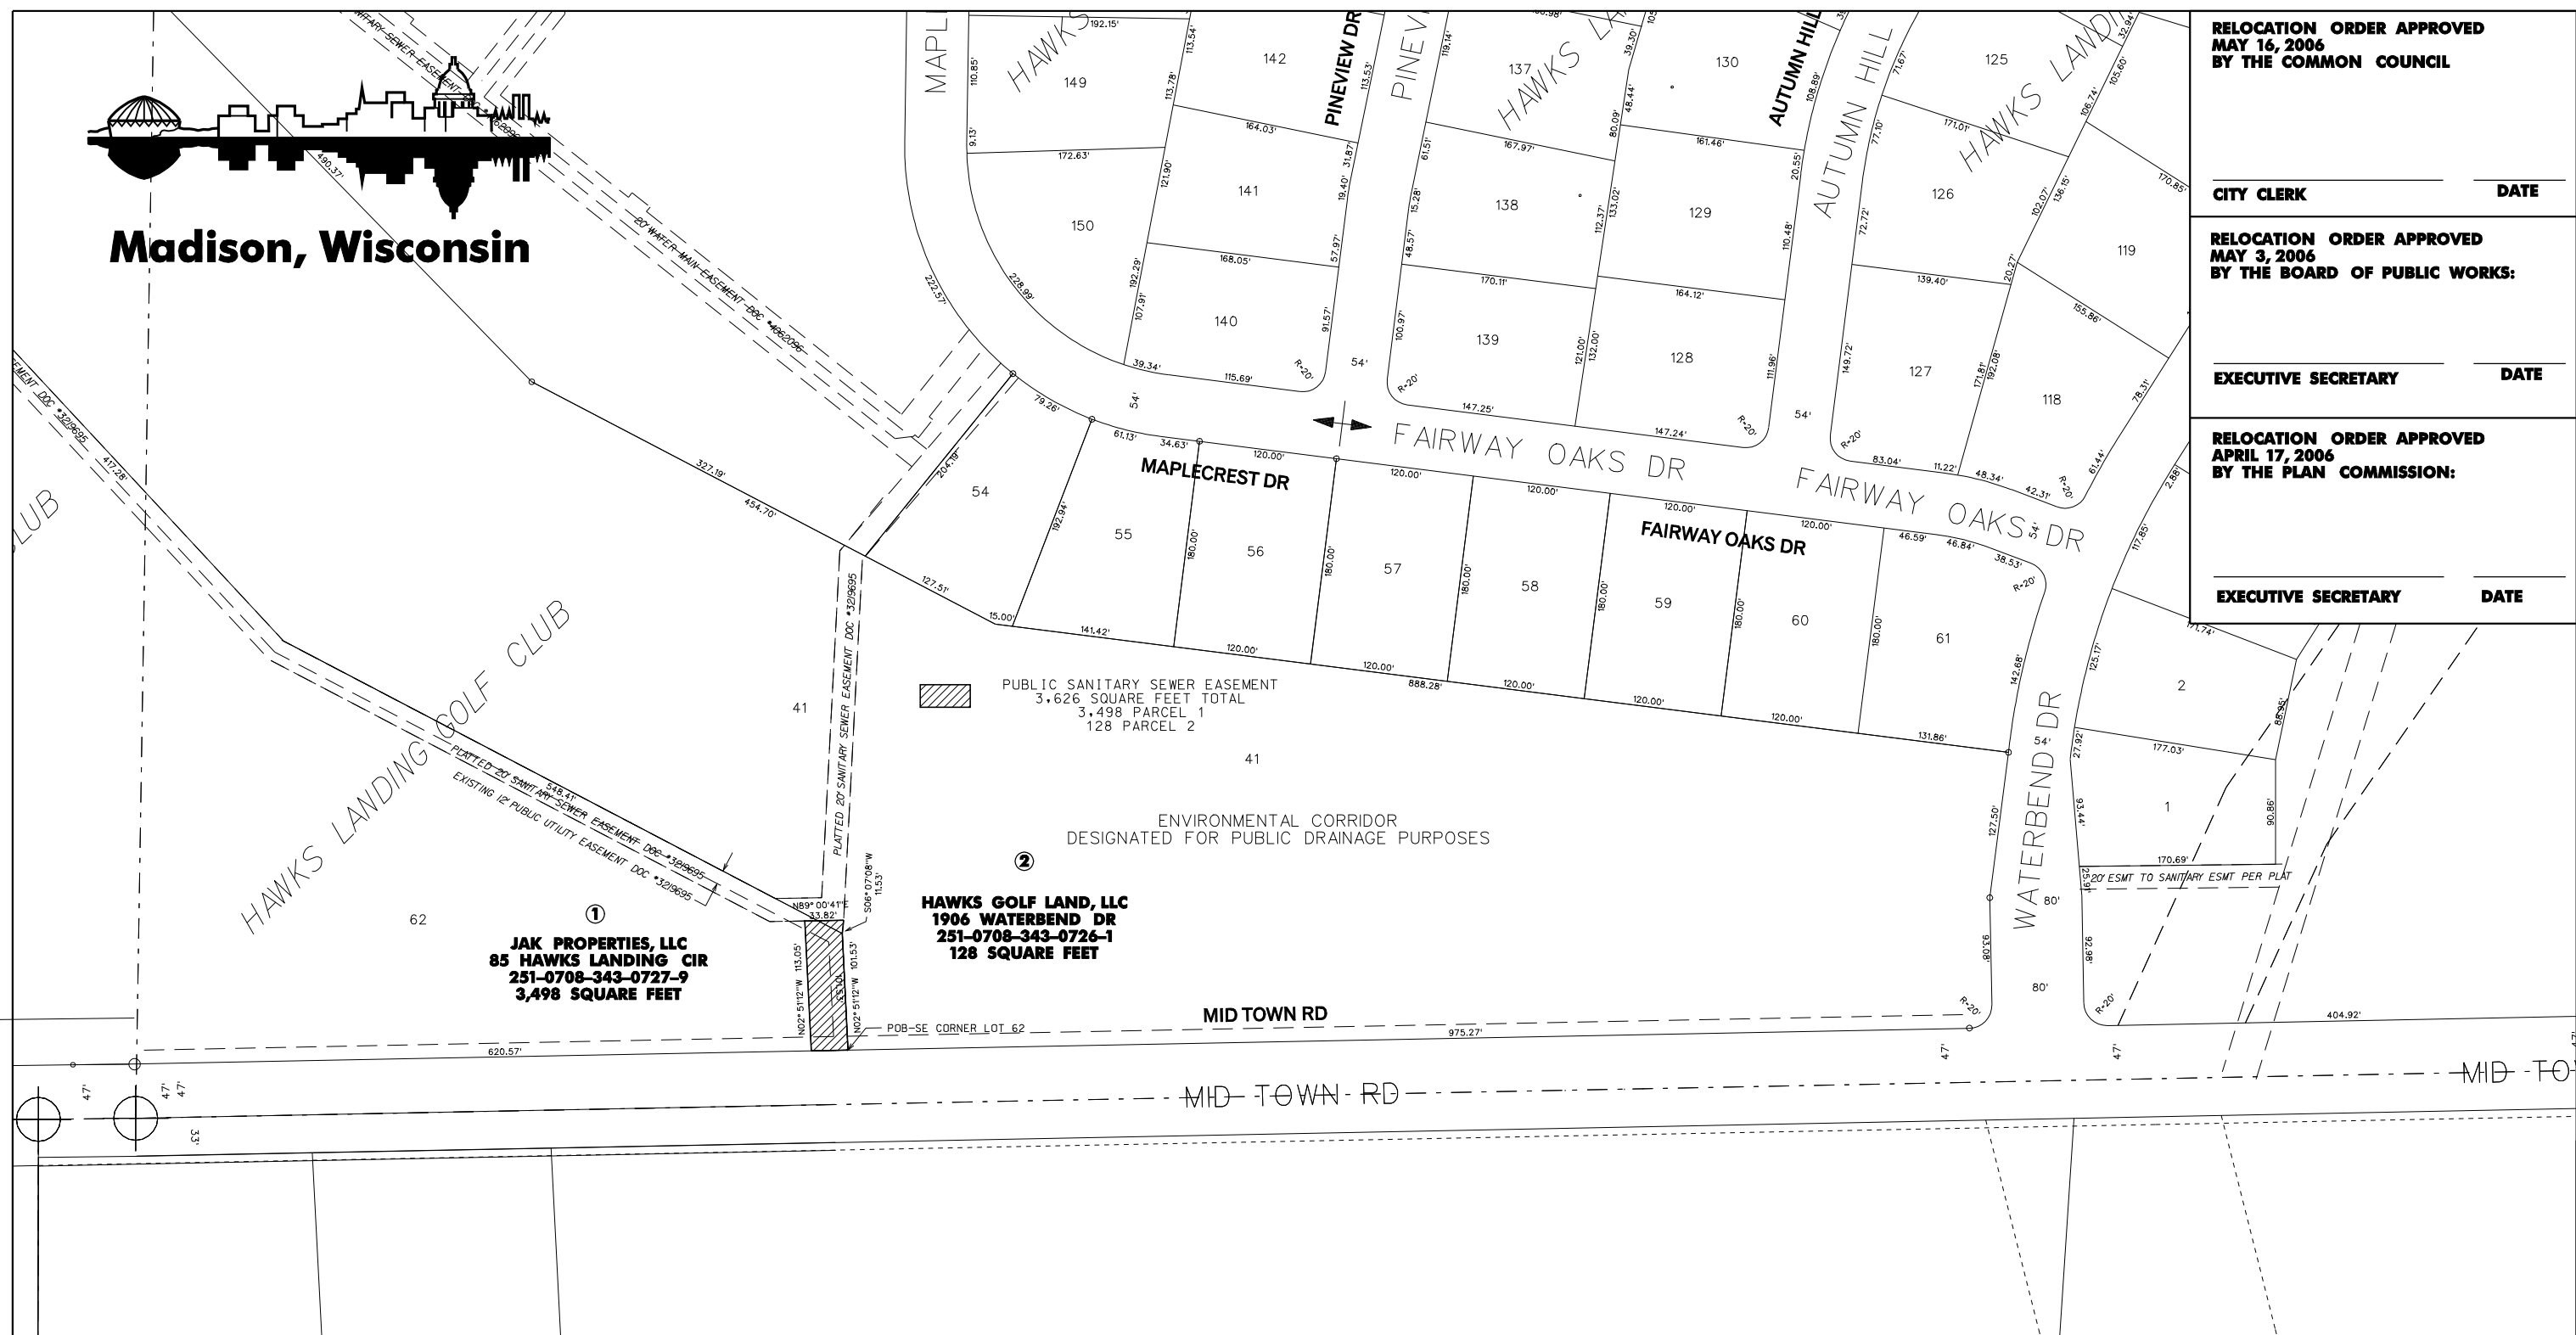

SCHEDULE OF INTERESTS REQUIRED

PARCEL #	OWNER NAME	FEE AREA REQUIRED	EASEMENT AREA REQUIRED	RECORDED DOCUMENT NO.
①	JAK PROPERTIES, LLC	_____	3,498 SQ FT	
②	HAWKS GOLF LAND, LLC LLC	_____	128 SQ FT	

REVISIONS

**CITY OF MADISON
RELOCATION ORDER**

"PLAT OF LAND INTERESTS REQUIRED FOR THE CONSTRUCTION AND MAINTENANCE OF IMPROVEMENTS FOR PUBLIC SANITARY SEWER-HAWKS RIDGE ESTATES SANITARY SEWER DISTRICT", PART OF LOTS 41 AND 62, HAWKS LANDING GOLF CLUB, BEING LOCATED IN THE SOUTHWEST 1/4 OF THE SOUTHWEST 1/4 OF SECTION 34, TOWN 07 NORTH, RANGE 08 EAST, CITY OF MADISON, DANE COUNTY, WISCONSIN.

CITY ENGINEERING DIVISION
PROJECT NO. 53W0363
REAL ESTATE PROJECT NOS. 8446 & 8449

MARCH 28, 2006 ETP