



MAP OF DESCRIPTION

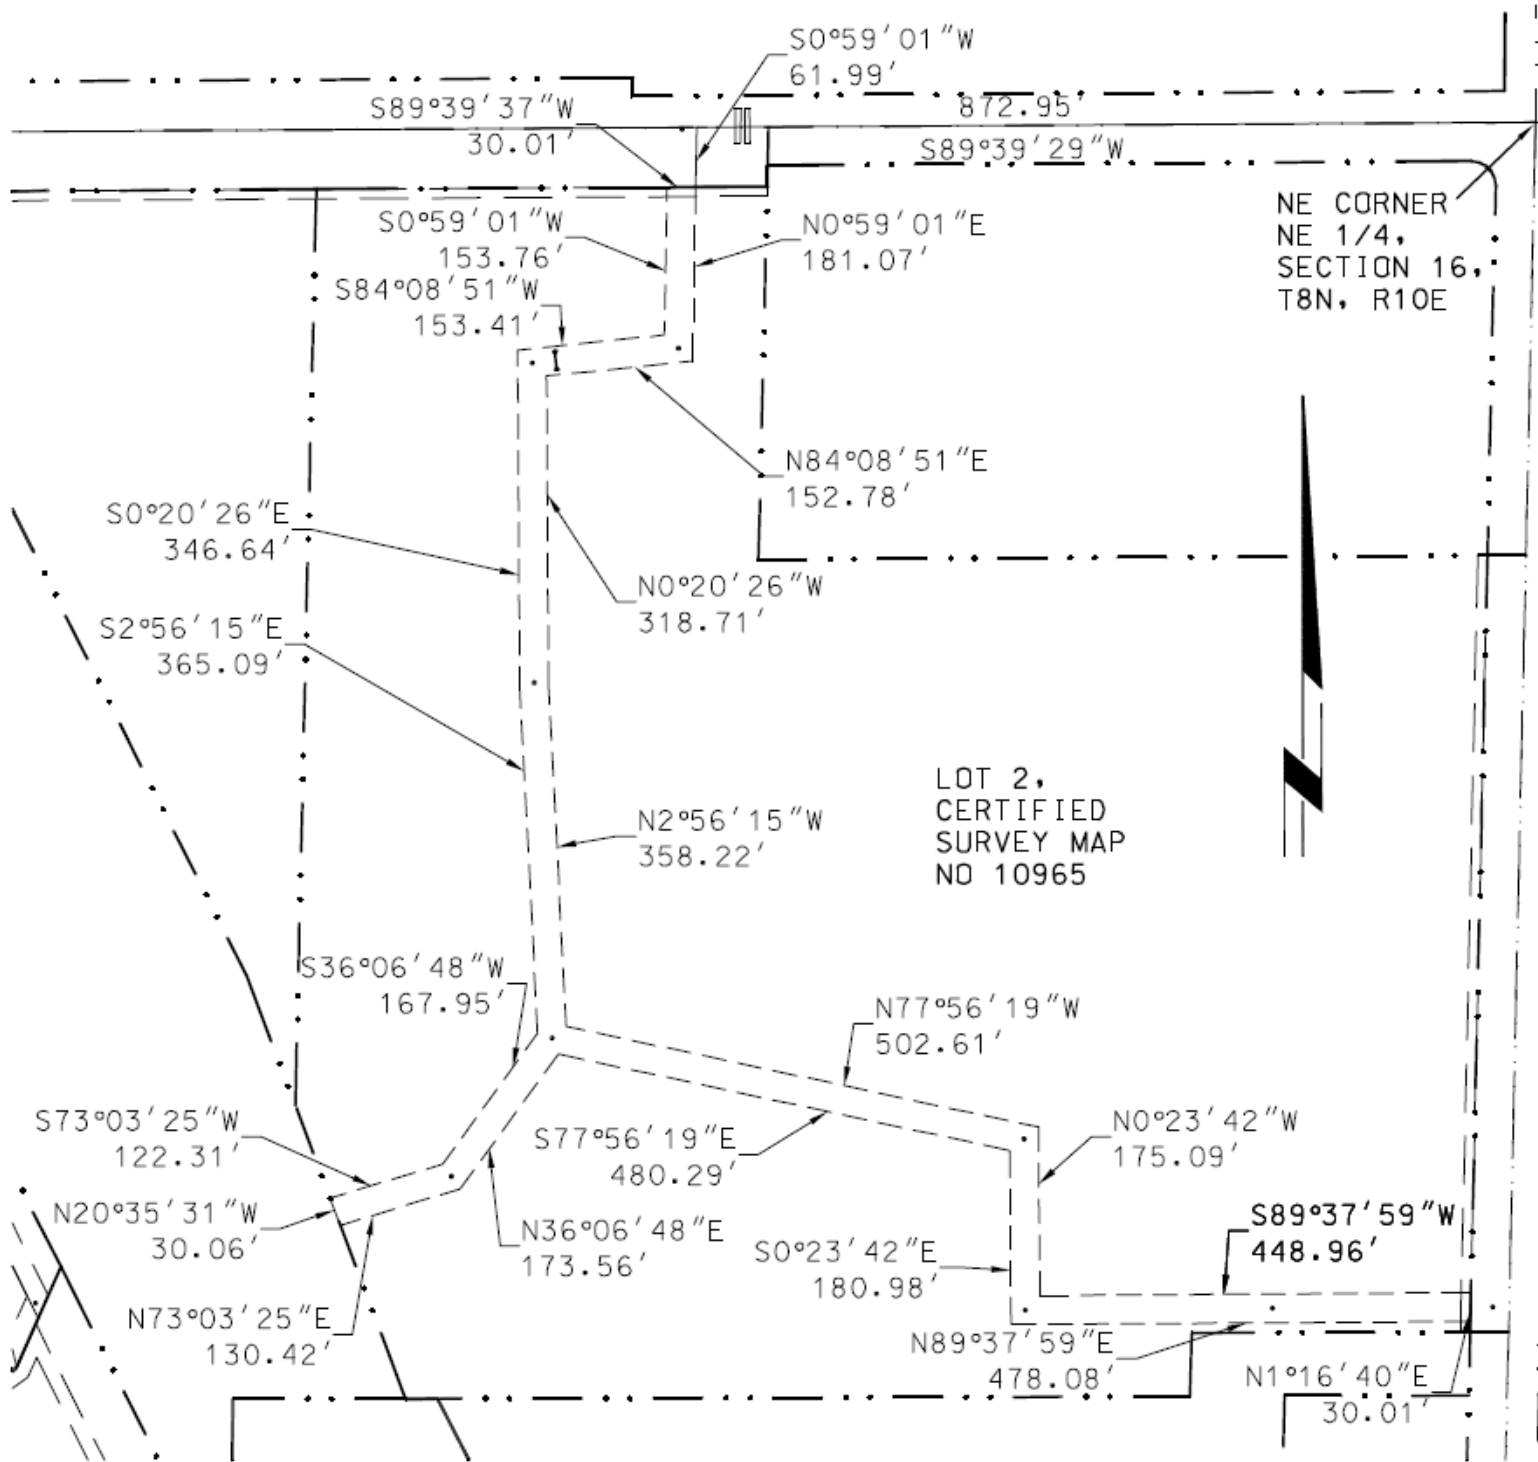

NE CORNER
NE 1/4,
SECTION 16,
T8N, R10E

LOT 2,
CERTIFIED
SURVEY MAP
NO 10965

SCALE 1" = 200'

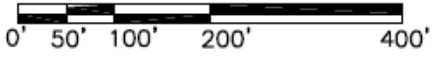

SANITARY SEWER
EASEMENT

DECEMBER 8, 2008

GRID NORTH
All bearings are
referenced to the north
line of the NE 1/4,
Section 16, T8N, R10E.
Recorded as S89°39'29"W.

CITY OF MADISON
ENGINEERING
DIVISION - RM 115
210 MARTIN LUTHER
KING JR BLVD
MADISON, WI 53703

**ARNOLD AND
O'SHERIDAN INC**
CONSULTING ENGINEERS

MADISON, WISCONSIN
(808) 821-8500
BROOKFIELD, WISCONSIN
(262) 783-8130
WWW.ARNOLDANDOSHERIDAN.COM

PROJECT
NUMBER:
060291