


# EXHIBIT A

**New Sidewalk**

**Dane County Property  
5009 Hob St**

2126 S Stoughton Rd

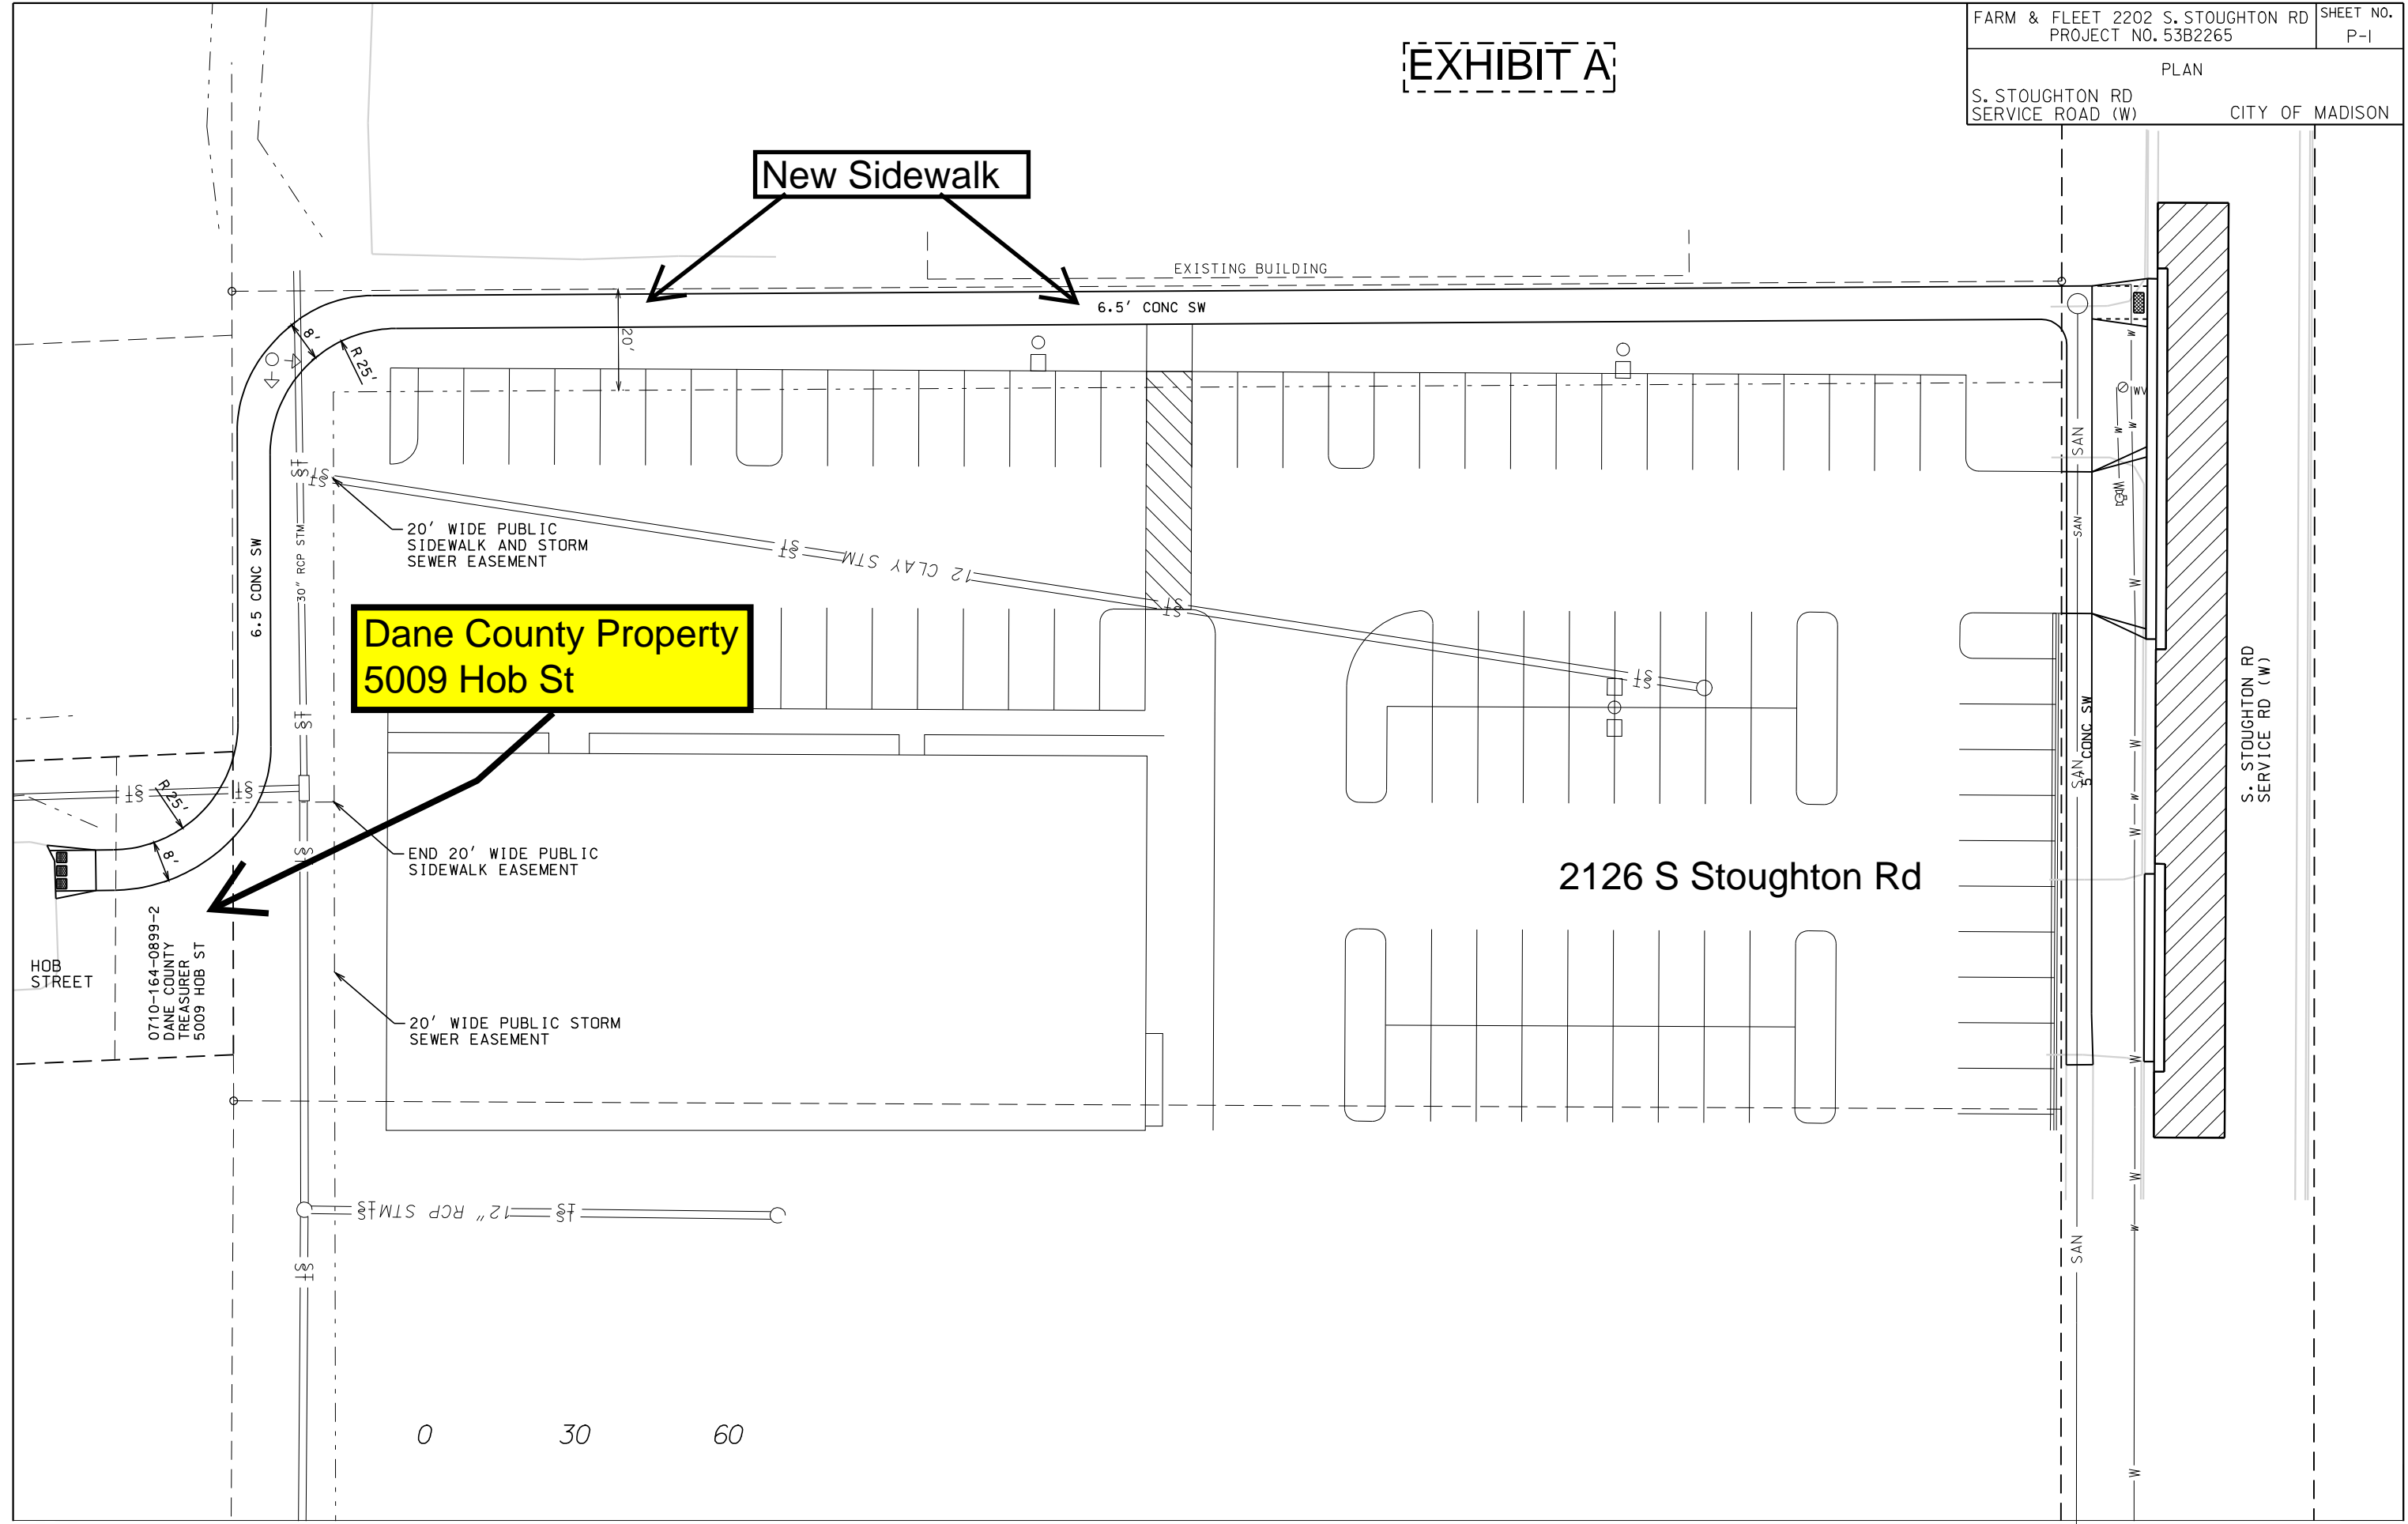

REV. DATE: ..... PLOT NAME: ..... PLOT SCALE: .....

ORIGINATOR: CITY\_OF\_MADISON\_STREETS\_DIVISION